

Appendix A


Concept design drawings



Transport
Roads & Maritime
Services

ROADS AND MARITIME SERVICES
BLUE MOUNTAINS COUNCIL AREA
HW5 GREAT WESTERN HIGHWAY
MOUNT VICTORIA SAFETY UPGRADE
EAST OF VICTORIA FALLS ROAD TO TOLL BAR HOUSE
15.400KM TO 15.880KM WEST OF KATOOMBA

CONCEPT DESIGN

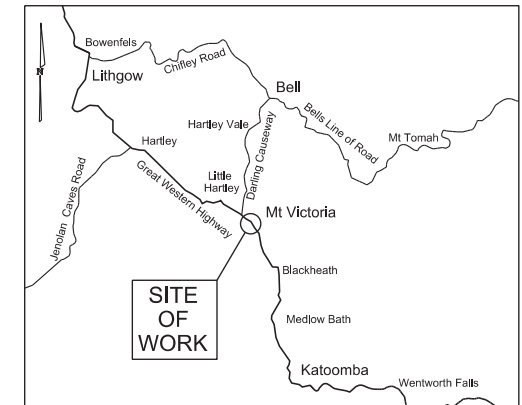

LOCALITY SKETCH
NOT TO SCALE

PREPARED BY
DESIGN WESTERN
ENGINEERING TECHNOLOGY
ASSET MAINTENANCE

PRODUCED: 09/09/2013 AT 0:31:01 AM S:\SERS
 FILE PATH: K:\Design\projects\005_great_western_jwy\MT_Vic-safety\works\Section 1\Final Drawings\001_sheet.dgn
 PLOT DRIVER: c:\data\Bentley\WorkSpace\Standards\pltdrv\PDF-60whele-Half-Mono-A3.plt.dwg
 FONT TABLE: c:\data\Bentley\WorkSpace\Standards\tablepen\MONO_LINES_COLOR_FILL_GREY_BACKGROUND.tbl

SURVEY REVIEW		DESIGNED		THESE DRAWINGS HAVE BEEN CHECKED, TAKEN TO SITE AND VERIFIED THAT THEY ARE APPROPRIATE FOR SITE CONDITIONS AND CONSTRAINTS. THE DRAWINGS ARE RECOMMENDED FOR ACCEPTANCE.		I CERTIFY THESE DRAWINGS HAVE BEEN PREPARED IN ACCORDANCE WITH THE BRIEF AND THE DESIGN REPORT.		THESE DRAWINGS HAVE BEEN PREPARED IN ACCORDANCE WITH THE DESIGN BRIEF AND PROJECT SCOPE. HAVE BEEN TAKEN TO SITE AND ARE APPROPRIATE FOR THE SITE CONDITIONS. THE DRAWINGS ARE RECOMMENDED FOR ACCEPTANCE.		RECOMMENDED FOR ACCEPTANCE PROJECT SERVICES MANAGER C. BARNETT SIGNED _____ DATE _____		FILE No.	DRAWING	No. of VOLUMES	No. of SHEETS
NAME _____ SIGNED _____ DATE _____		NAME E. RALPH SIGNED _____ DATE _____										SF2013/153398/1	001_sheet.dgn	1	028
STRUCTURAL REVIEW		DESIGN REVIEW		DESIGN MANAGER D. WOODS ROAD DESIGN ENGINEERING		PRINCIPAL P. KENNY ROAD DESIGN ENGINEERING		RMS PROJECT MANAGER D. KILLIBY		ACCEPTED FOR CONSTRUCTION CLIENT'S REPRESENTATIVE D. CORRY SIGNED _____ DATE _____		REGISTRATION NUMBER DS2013/001138			SHEET No. 001
NAME _____ SIGNED _____ DATE _____		NAME C. HATSWELL SIGNED _____ DATE _____		SIGNED _____ DATE _____		SIGNED _____ DATE _____		SIGNED _____ DATE _____				LINEAR REFERENCING START: 0000005, 1521, A1, 0.324 FINISH: 0000005, 1521, A1, 0.804		PRINTED DATE 9/09/2013	

INDEX TO DRAWING SHEETS

SHEET No	SHEET DESCRIPTION
001	COVER SHEET
002	SHEET INDEX (THIS SHEET)
003	TYPICAL CROSS SECTIONS
004	PLAN CHAINAGE 15400 TO 15560
005	PLAN CHAINAGE 15560 TO 15740
006	PLAN CHAINAGE 15740 TO 15900
007	PLAN CHAINAGE 15900 TO 16000
008	DRAINAGE CHAINAGE 15400 TO 15560
009	DRAINAGE CHAINAGE 15560 TO 15740
010	DRAINAGE CHAINAGE 15740 TO 15900
011	DRAINAGE CHAINAGE 15900 TO 16000
012	GREAT WESTERN HIGHWAY LONG SECTION (MC10)
013	GREAT WESTERN HIGHWAY LONG SECTION (MC10)
014	GREAT WESTERN HIGHWAY LONG SECTION (MC10)
015	GREAT WESTERN HIGHWAY LONG SECTION (MC10)
016-026	CROSS SECTIONS CHAINAGE 15400 TO 15880
027-028	CONSTRUCTION STAGING - STAGES 1 AND 2


UTILITIES


This concept design does not include a detailed utility survey. Class A and B utility investigation results will be provided for the detailed design stage.

Utility information shown on the plans does not depict any more than the presence of a service, based on available documentary evidence. The presence of a utility service, its size and location should be confirmed by field inspection, prior to the commencement of roadworks and the relevant utility plans obtained by dialling Ph 1100 or Fax 1300 652 077 (DIAL BEFORE YOU DIG). Caution should be exercised when working in the vicinity of all utility services.




PRODUCED: 09/09/2013 AT 6:22:59 AM \$USERS
 FILE PATH: K:\Design\projects\005_Great Western Hwy\WV - safety works\Section 1\Final Drawings\002_index.dgn
 PLOT DRIVER: d:\data\Bentley\WorkSpace\Standards\pltdrv\PDF-60wemele-Half-Mono-A3.pltcf
 PLOT TABLE: d:\data\Bentley\WorkSpace\Standards\tableopen\MONO_LINES_COLOR_FILL_GREY_BACKROUND.tbl


				SCALES		 Transport Roads & Maritime Services	ROADS AND MARITIME SERVICES		FILE No.	DRAWING	PRINTED DATE	SHEET No.
				NOT TO SCALE			HW5 GREAT WESTERN HIGHWAY MOUNT VICTORIA SAFETY UPGRADE EAST OF VICTORIA FALLS ROAD TO TOLL BAR HOUSE 15.400KM TO 15.880KM WEST OF KATOOMBA INDEX		SF2013/153398/1	002_index.dgn	9/09/2013	002
								REGISTRATION NUMBER				
								DS2013/001138				
No.	Amendment Description	Initials	Date									
A3 original	This sheet may be prepared using colour and may be incomplete if copied			Co-ordinate System: MGA Zone 56		Height Datum: A.H.D.		DESIGNED: E. RALPH REVIEWED: C. HATSWELL				

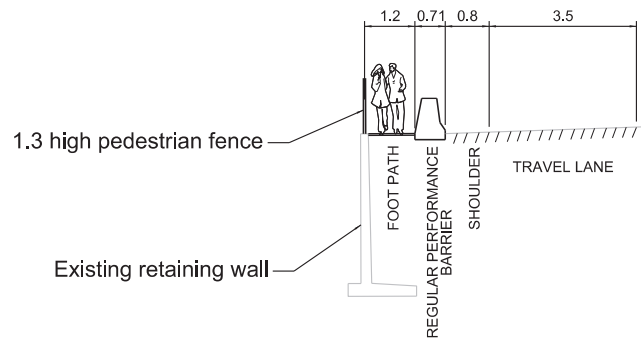

TYPICAL CROSS SECTION
WEST OF VICTORIA FALLS ROAD
CHAINAGE 15800 TO CHAINAGE 15850

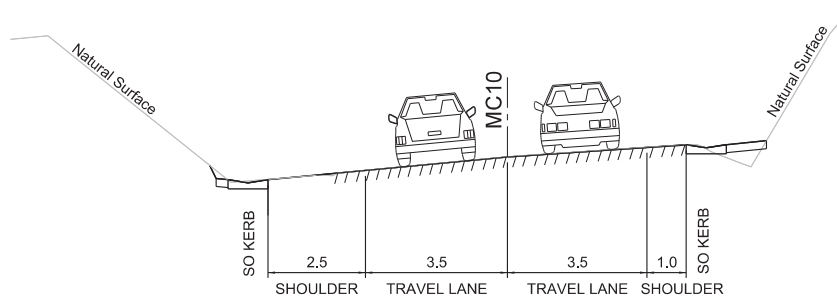

TYPICAL CROSS SECTION
WEST OF VICTORIA FALLS ROAD
CHAINAGE 15680 TO CHAINAGE 15780

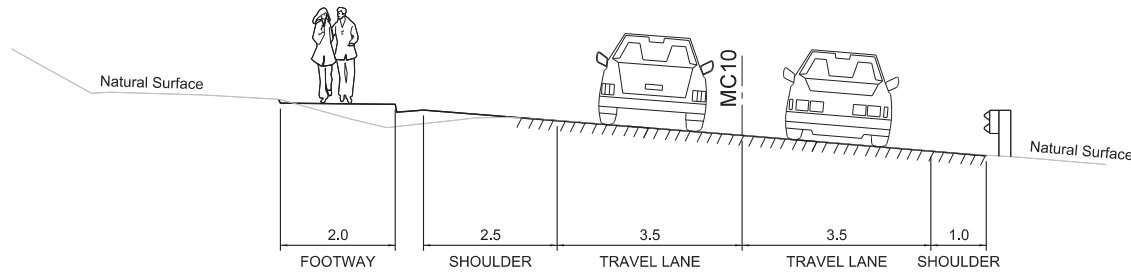

TYPICAL CROSS SECTION
EAST OF VICTORIA FALLS ROAD
CHAINAGE 15400 TO CHAINAGE 15580

REFER TO SHEET 002 FOR PUBLIC UTILITY DETAILS

PRODUCED: 9/09/2013 AT: 9:25:15 AM BY: S1USERS
 FILE PATH: K:\Design\Projects\005_Great Western Hwy\WV Vic - safety works\Section 1\Final Drawings\003_tpxsects.dgn
 PLOT DRIVER: c:\data\benley\work\space\standards\p\pdfv\PDF-60\wefile-half\mono-a3.plt
 FONT TABLE: c:\data\benley\work\space\standards\tablepen\MONO_LINES_COLOR_FILL_GREY_BACKGROUND.tbl

No.	Amendment Description	Initials	Date
A3 original	This sheet may be prepared using colour and may be incomplete if copied		

SCALES	
NOT TO SCALE	
Co-ordinate System: MGA Zone 56	Height Datum: A.H.D.


 Transport Roads & Maritime Services	DESIGNED: E. RALPH
	REVIEWED: C. HATSWELL

ROADS AND MARITIME SERVICES
HW5 GREAT WESTERN HIGHWAY MOUNT VICTORIA SAFETY UPGRADE EAST OF VICTORIA FALLS ROAD TO TOLL BAR HOUSE 15.400KM TO 15.880KM WEST OF KATOOMBA TYPICAL CROSS SECTIONS

FILE No. SF2013/153398/1	DRAWING 003_tpxsects.dgn	PRINTED DATE 9/09/2013	SHEET No. 003
REGISTRATION NUMBER DS2013/001138			

LEGEND

- EXISTING CADASTRAL BOUNDARY (TBC)
- - - PROPOSED ROAD BOUNDARY
- ◐ PROPERTY ADJUSTMENT REQUIRED

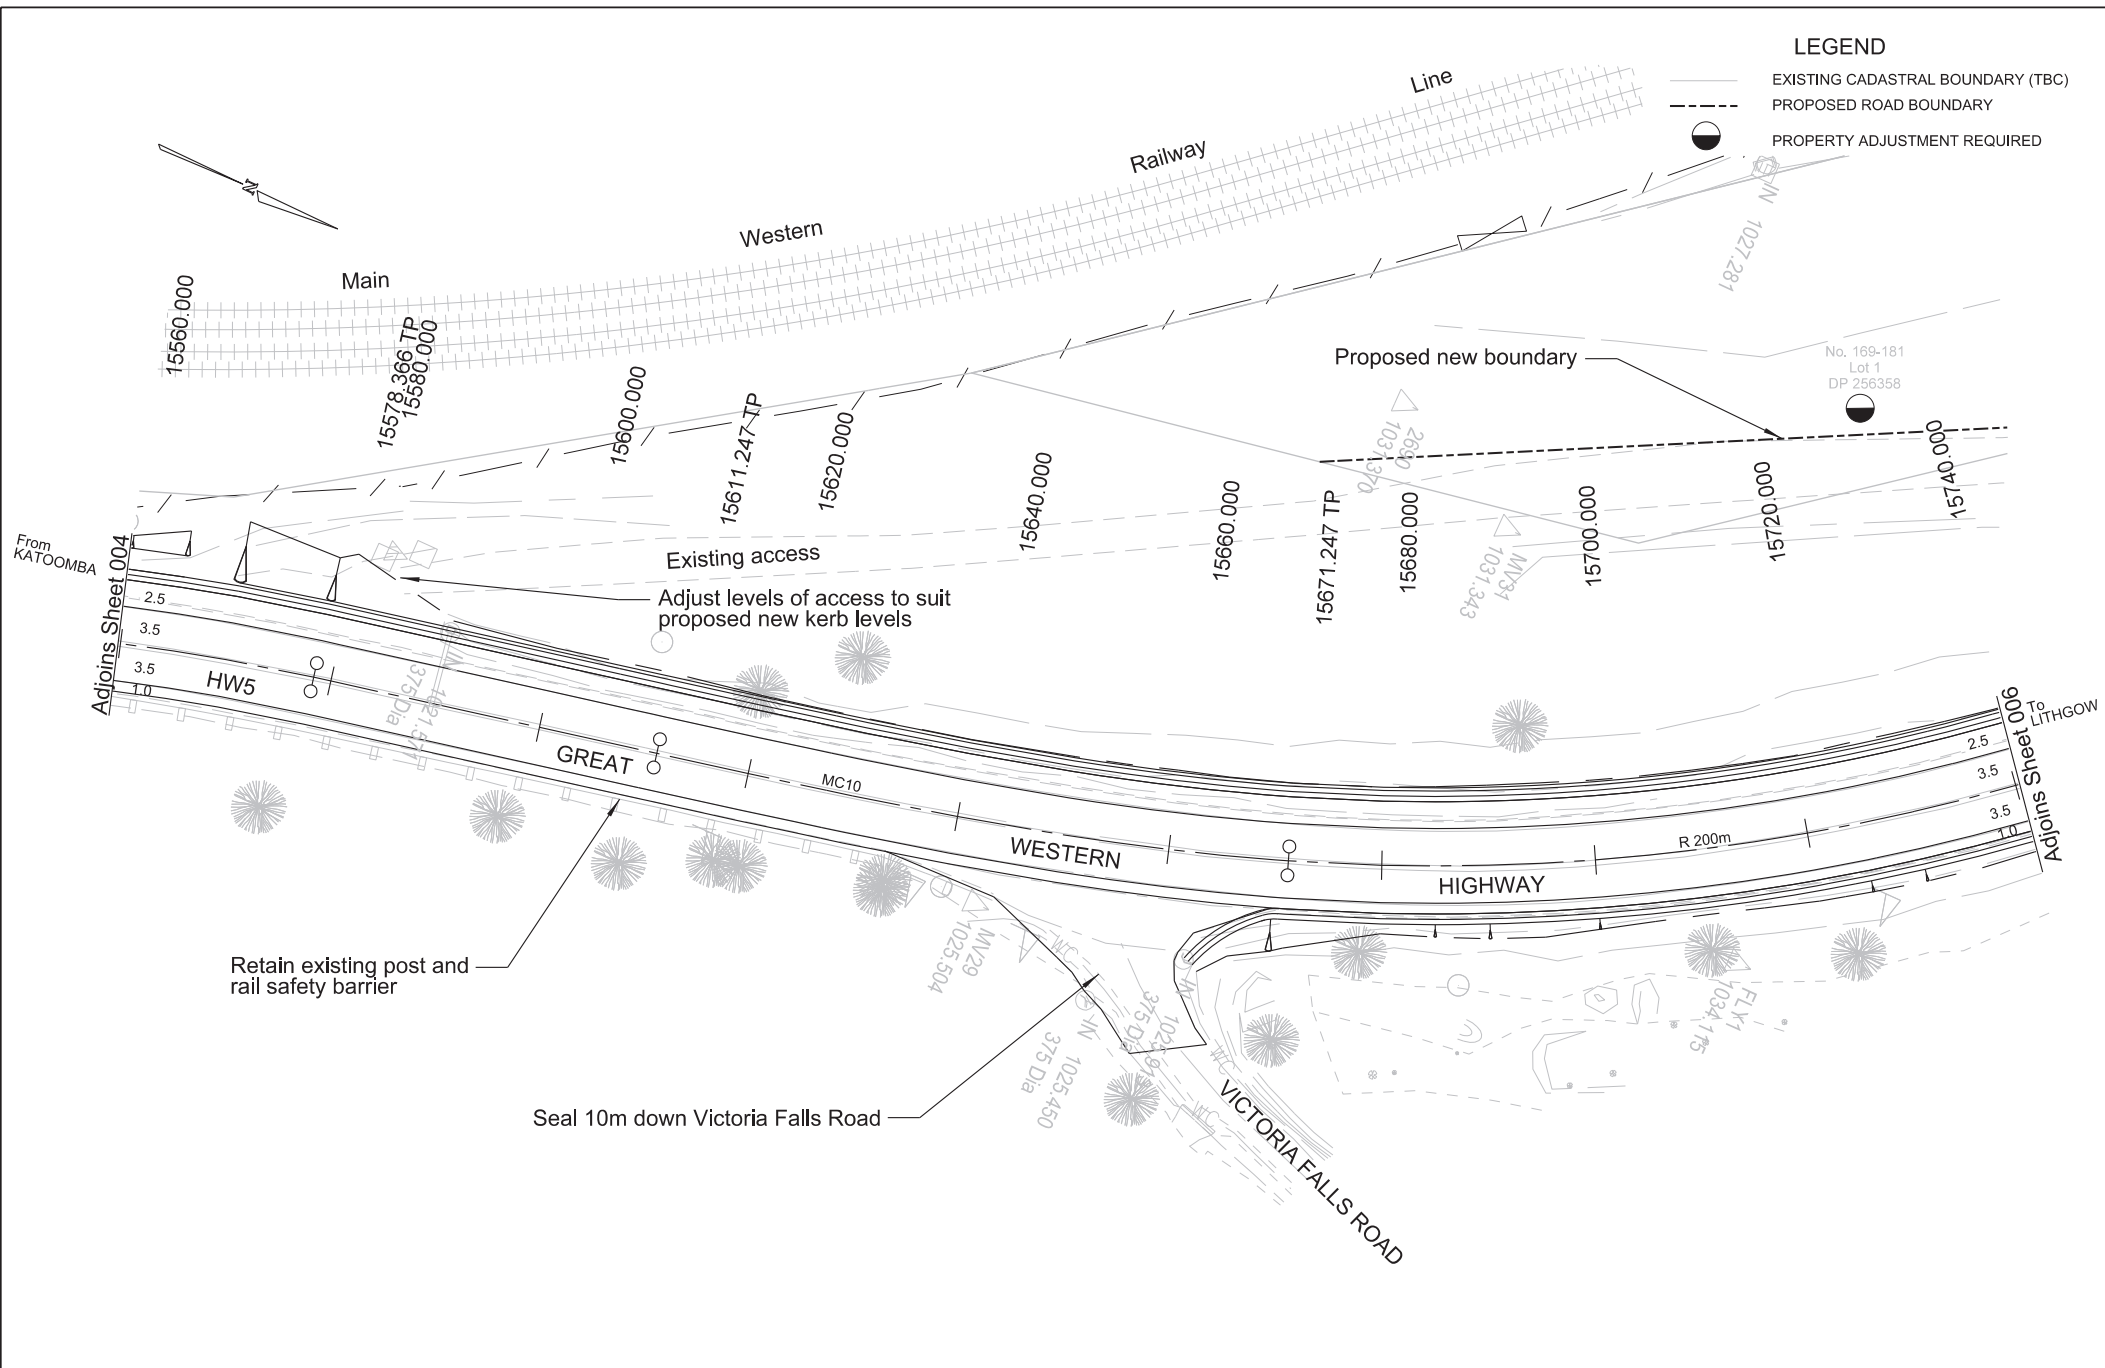

REFER TO SHEET 002 FOR PUBLIC UTILITY DETAILS

PRODUCED: 5/09/2013 AT: 4:18:52 PM \$USERS: \$USERS
 FILE PATH: k:\Design\projects\005_great_western_highway\Vic - safety works\Section 1\Final Drawings\005_plan.dgn
 PLOT DRIVER: c:\data\Bentley\WorkSpace\Standards\pltdrv\PDF-Bowenfile-HalfMono-A3.plt
 PLOT TABLE: c:\data\Bentley\WorkSpace\Standards\tablespen\MONO_LINES_COLOR_FILL_GREY_BACKGROUND.tbl

No.	Amendment Description	Initials	Date

SCALES

SCALE 1:500m

Transport
Roads & Maritime Services

DESIGNED: E. RALPH
REVIEWED: C. HATSWELL





ROADS AND MARITIME SERVICES


HW5 GREAT WESTERN HIGHWAY
MOUNT VICTORIA SAFETY UPGRADE
EAST OF VICTORIA FALLS ROAD TO TOLL BAR HOUSE
15.400KM TO 15.880KM WEST OF KATOOMBA
PLAN CHAINAGE 15560 TO 15740

FILE No. SF2013/153398/1	DRAWING 005_plan.dgn	PRINTED DATE 5/09/2013	SHEET No. 005
REGISTRATION NUMBER DS2013/001138			

A3 original This sheet may be prepared using colour and may be incomplete if copied
Co-ordinate System: MGA Zone 56 Height Datum: A.H.D.

LEGEND

-  EXISTING CADASTRAL BOUNDARY (TBC)
-  PROPOSED ROAD BOUNDARY
-  PROPERTY ADJUSTMENT REQUIRED
-  HERITAGE CONSTRAINT

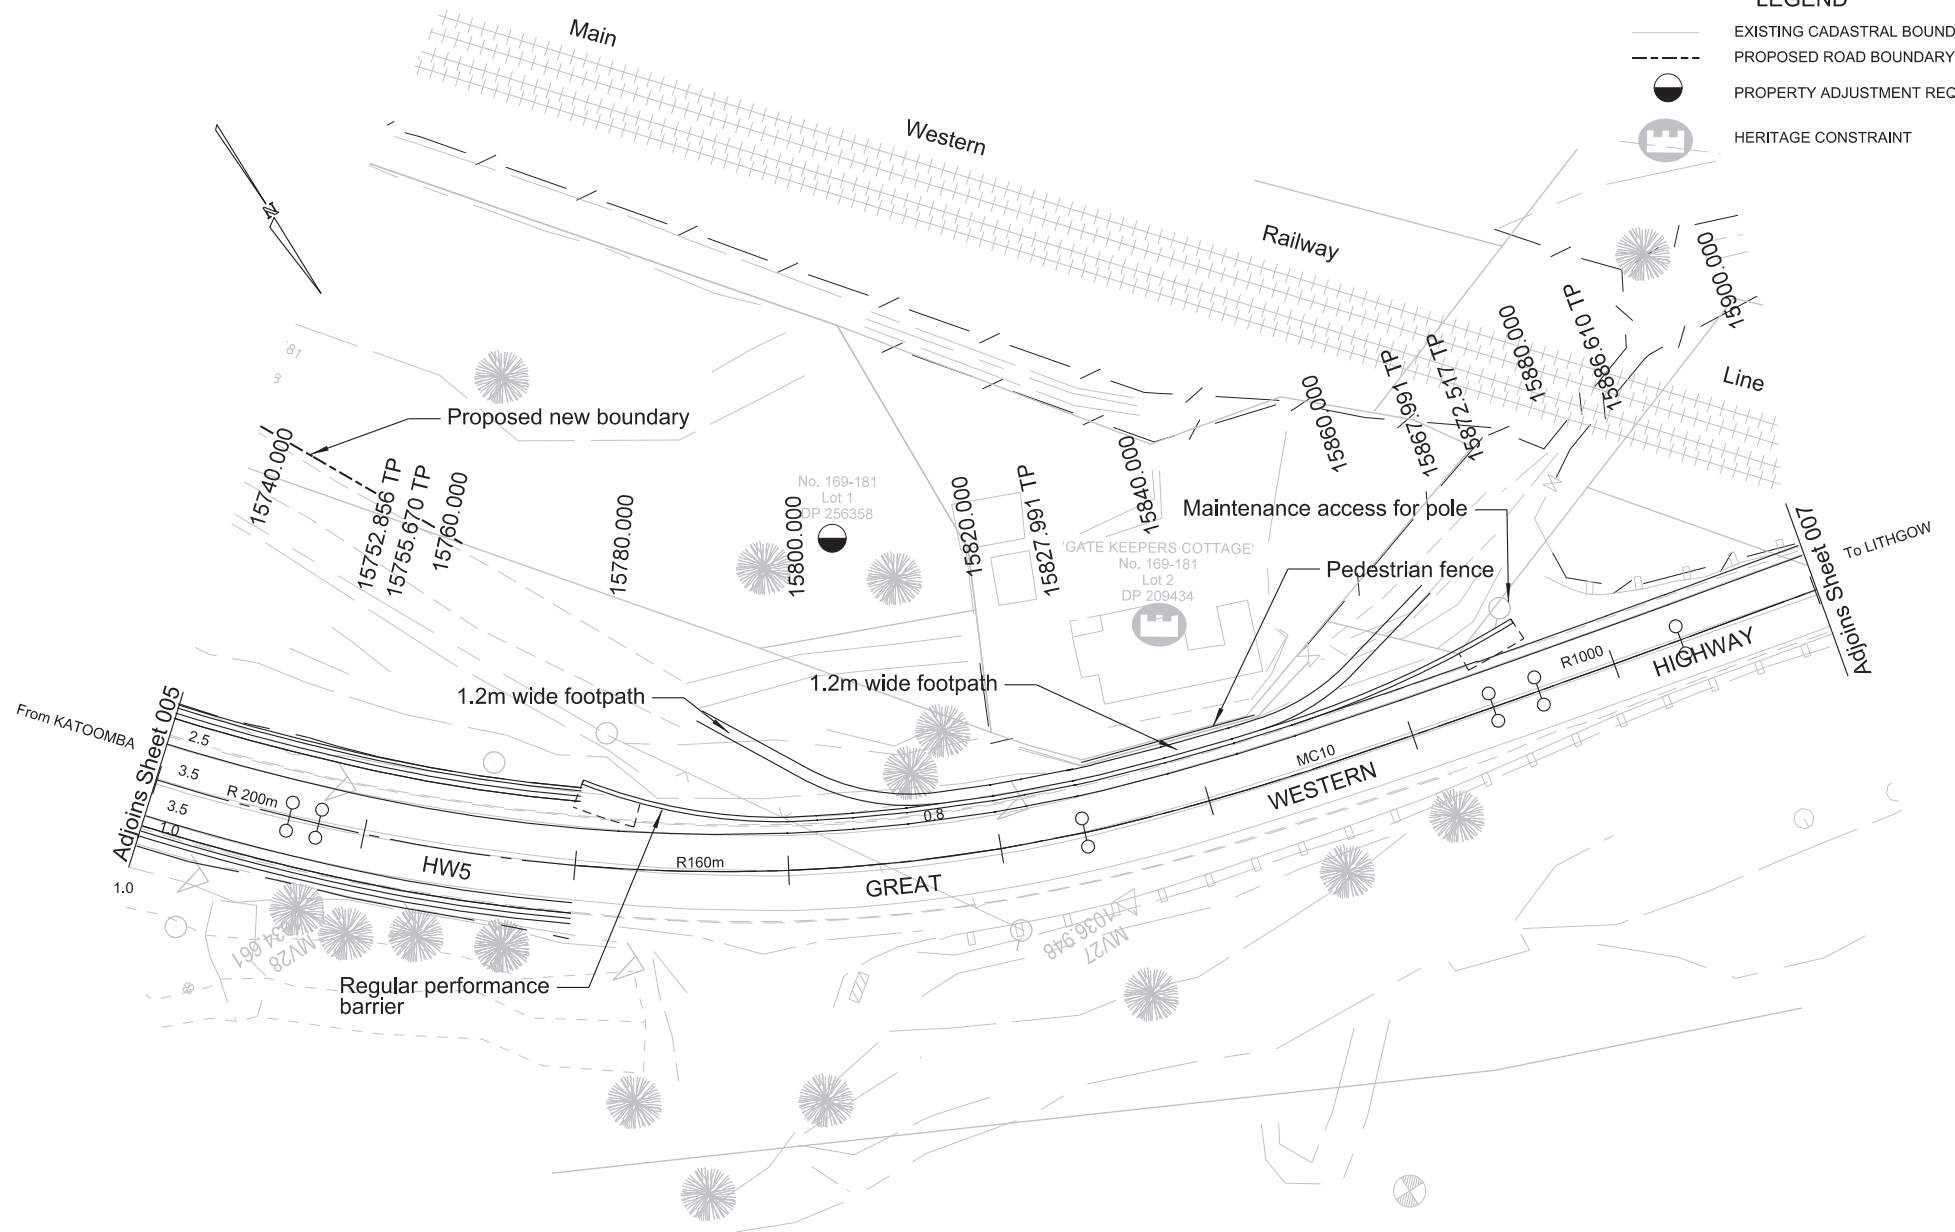


PRODUCED: 5/09/2013 AT: 4:18:53 PM \$USERS:
 FILE PATH: k:\Design\projects\005_great_western_hwy\Main_Vic - safety works\Section 1\Final Drawings\006_plan.dgn
 PLOT DRIVER: c:\data\Bentley\WorkSpace\Standards\pltdrvr\PDF-Bowenfile-Half-Mono-A3.plt.cig
 PLOT TABLE: c:\data\Bentley\WorkSpace\Standards\tablespan\MONO_LINES_COLOR_FILL_GREY_BACKGROUND.tbl

REFER TO SHEET 002 FOR PUBLIC UTILITY DETAILS

No.	Amendment Description	Initials	Date

SCALES



SCALE 1:500m

Co-ordinate System: MGA Zone 56 Height Datum: A.H.D.



Transport
Roads & Maritime
Services



DESIGNED: E. RALPH
REVIEWED: C. HATSWELL


ROADS AND MARITIME SERVICES

HW5 GREAT WESTERN HIGHWAY
MOUNT VICTORIA SAFETY UPGRADE
EAST OF VICTORIA FALLS ROAD TO TOLL BAR HOUSE
15,400KM TO 15,880KM WEST OF KATOOMBA
PLAN CHAINAGE 15740 TO 15900

FILE No. SF2013/153398/1	DRAWING 006_plan.dgn	PRINTED DATE 5/09/2013	SHEET No. 006
REGISTRATION NUMBER DS2013/001138			

LEGEND

-  EXISTING CADASTRAL BOUNDARY (TBC)
-  HERITAGE CONSTRAINT

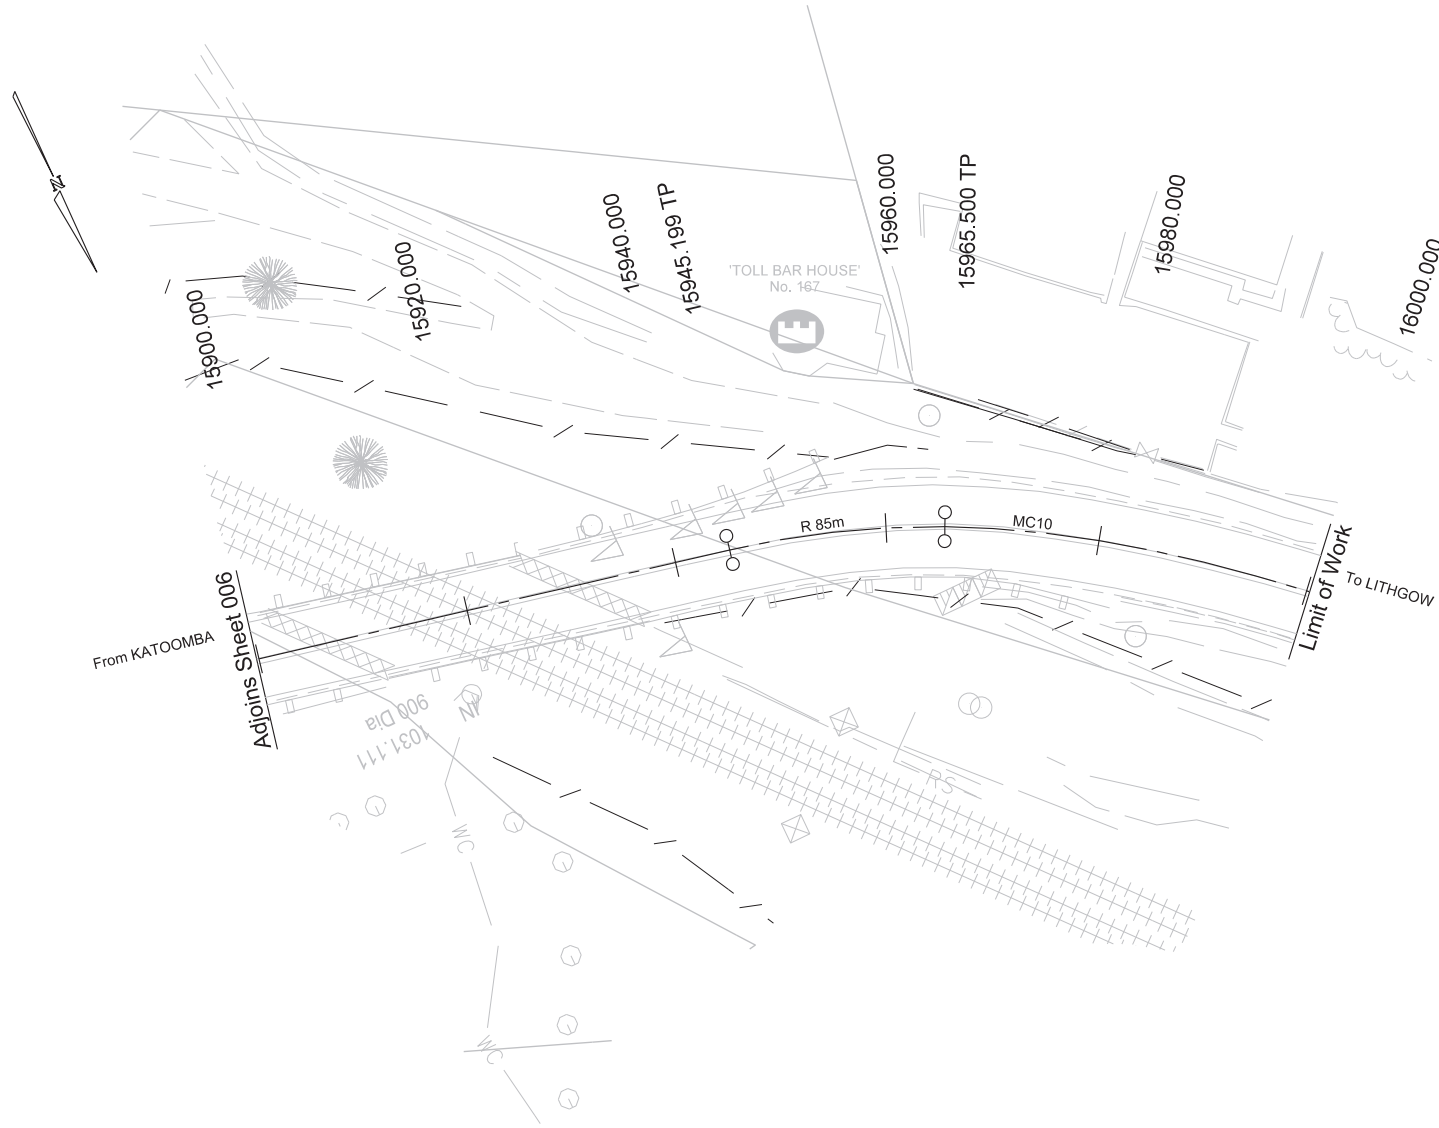


PRODUCED: 5/09/2013 AT: 4:16:54 PM \$USERS:
 FILE PATH: K:\Design\projects\05_great_western_highway\167_e-safety\works\Section 1\Final Drawings\007_plan.dgn
 PLOT DRIVER: c:\data\benley\work\space\standards\pltdrv\PDF-Bowenfile-Half-Mono-A3.plt.cig
 PLOT TABLE: c:\data\benley\work\space\standards\tablespen\MONO_LINES_COLOR_FILL_GREY_BACKGROUND.tbl

REFER TO SHEET 002 FOR PUBLIC UTILITY DETAILS

No.	Amendment Description	Initials	Date

SCALES

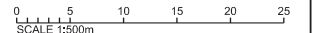

SCALE 1:500m

Co-ordinate System: MGA Zone 56 Height Datum: A.H.D.



Transport
Roads & Maritime
Services


 



DESIGNED: E. RALPH
 REVIEWED: C. HATSWELL


ROADS AND MARITIME SERVICES

HW5 GREAT WESTERN HIGHWAY
 MOUNT VICTORIA SAFETY UPGRADE
 EAST OF VICTORIA FALLS ROAD TO TOLL BAR HOUSE
 15.400KM TO 15.880KM WEST OF KATOOMBA
 PLAN CHAINAGE 15900 TO 16000

FILE No. SF2013/153398/1	DRAWING 007_plan.dgn	PRINTED DATE 5/09/2013	SHEET No. 007
REGISTRATION NUMBER DS2013/001138			

LEGEND

-  EXISTING CADASTRAL BOUNDARY (TBC)
-  EXISTING STORMWATER LINE AND DIRECTION
-  PROPOSED STORMWATER PIT (TYPE VARIES)
-  PROPOSED STORMWATER LINE AND DIRECTION (SIZE DETERMINED)
-  LINED CATCH DRAIN

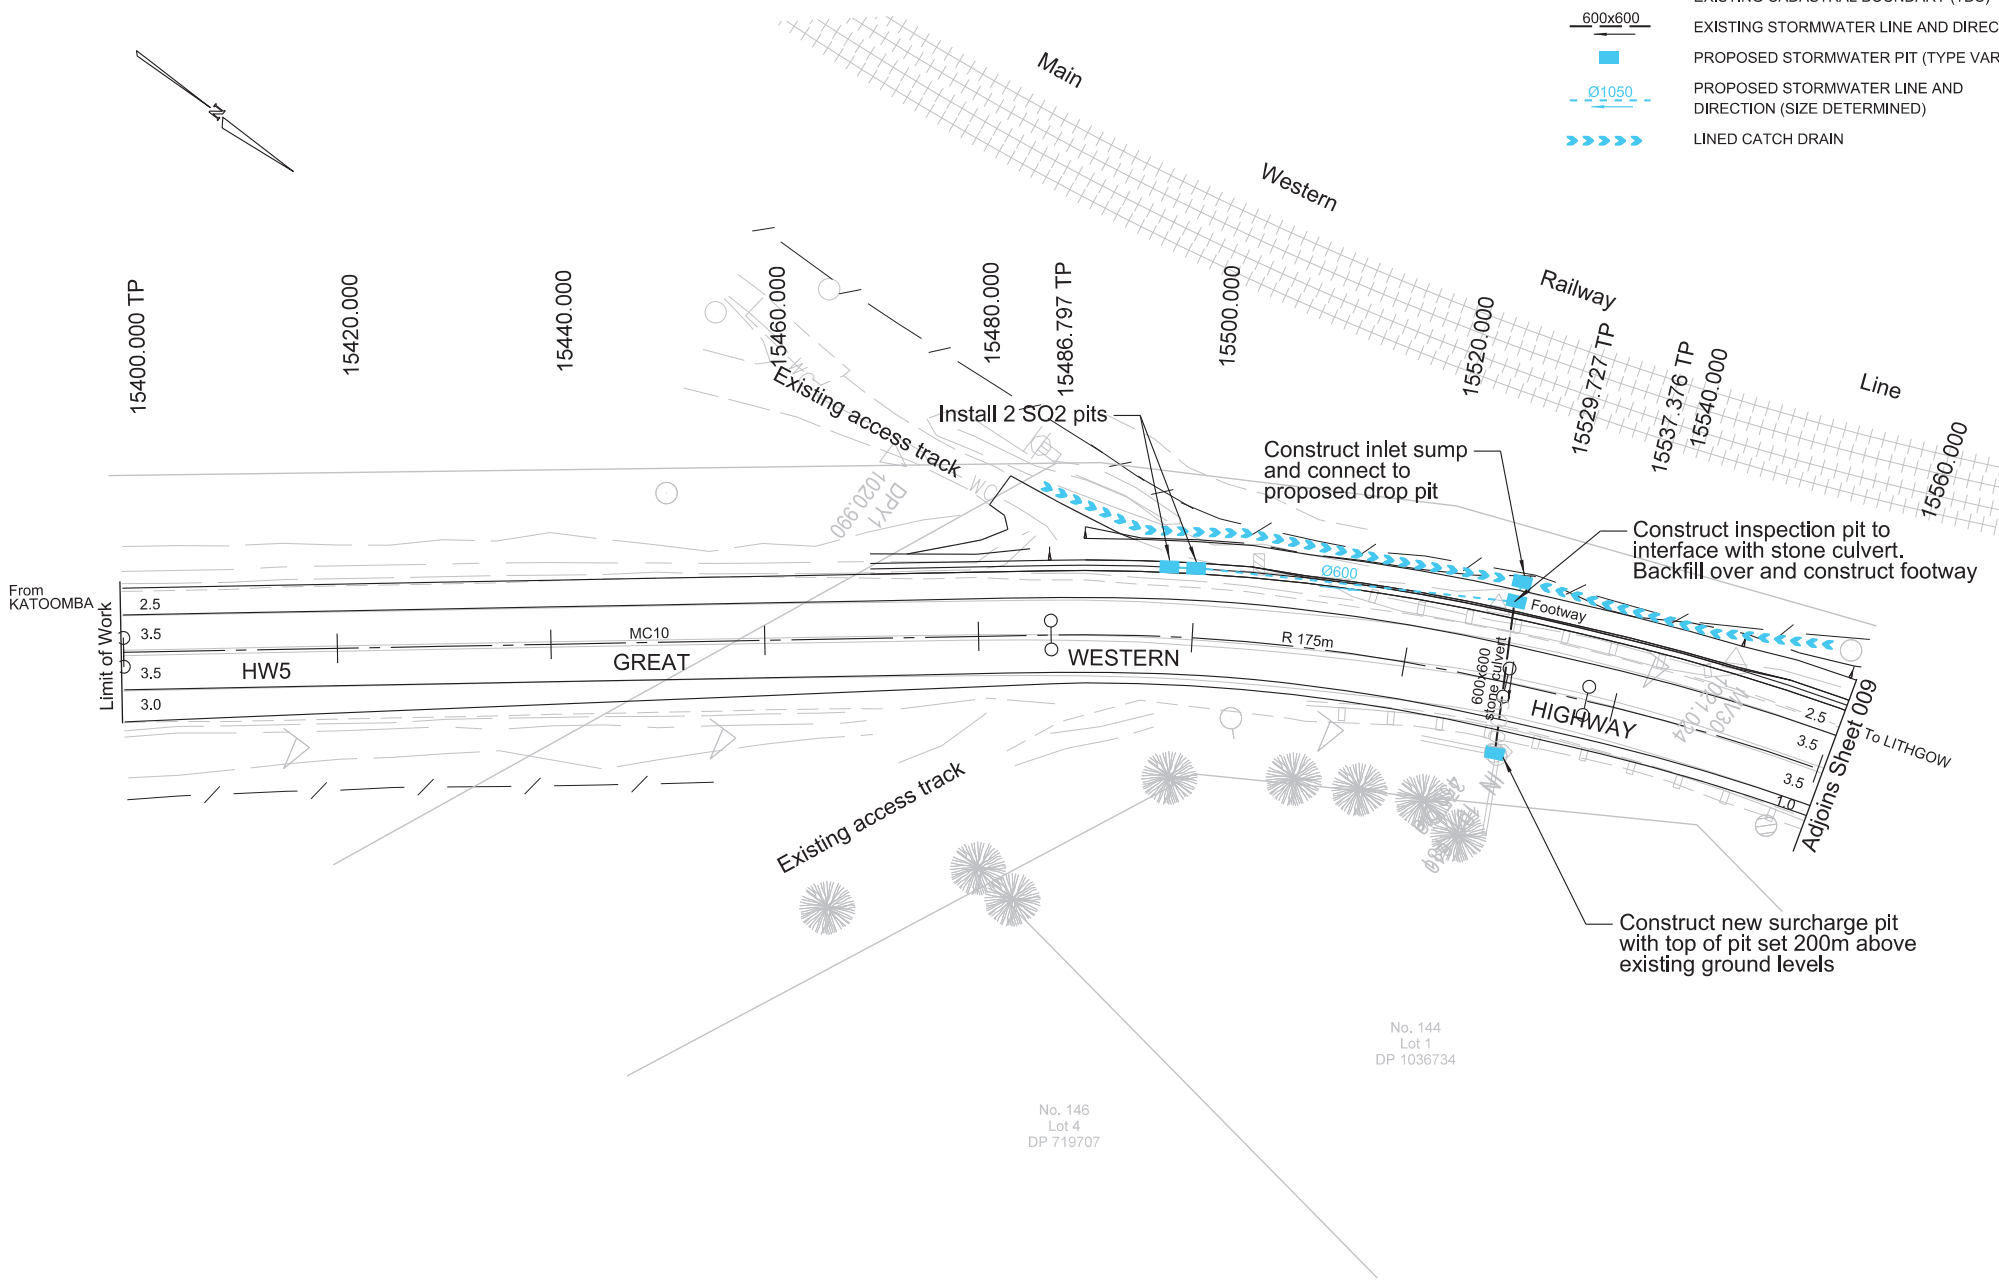


PRODUCED: 5/09/2013 AT: 4:18:55 PM \$USERS:
 FILE PATH: k:\Design\projects\05_great_western_highway\1\Final Drawings\008_plan.dgn
 PLOT DRIVER: c:\data\Benley\WorkSpace\Standards\plotdrv\PDF-Benley-Half-Mono-A3.plt
 PLOT TABLE: c:\data\Benley\WorkSpace\Standards\tablespen\MONO_LINES_COLOR_FILL_GREY_BACKGROUND.tbl

REFER TO SHEET 002 FOR PUBLIC UTILITY DETAILS

No.	Amendment Description	Initials	Date

SCALES



SCALE 1:500m

Co-ordinate System: MGA Zone 56 Height Datum: A.H.D.



Transport
Roads & Maritime
Services





DESIGNED: E. RALPH
REVIEWED: C. HATSWELL


ROADS AND MARITIME SERVICES

HW5 GREAT WESTERN HIGHWAY
MOUNT VICTORIA SAFETY UPGRADE
EAST OF VICTORIA FALLS ROAD TO TOLL BAR HOUSE
15.400KM TO 15.880KM WEST OF KATOOMBA
PLAN CHAINAGE 15400 TO 15570

FILE No. SF2013/153398/1	DRAWING 008_plan.dgn	PRINTED DATE 5/09/2013	SHEET No. 008
REGISTRATION NUMBER DS2013/001138			

LEGEND

-  EXISTING CADASTRAL BOUNDARY (TBC)
-  PROPOSED ROAD BOUNDARY
-  EXISTING STORMWATER LINE AND DIRECTION
-  PROPOSED STORMWATER PIT (TYPE VARIES)

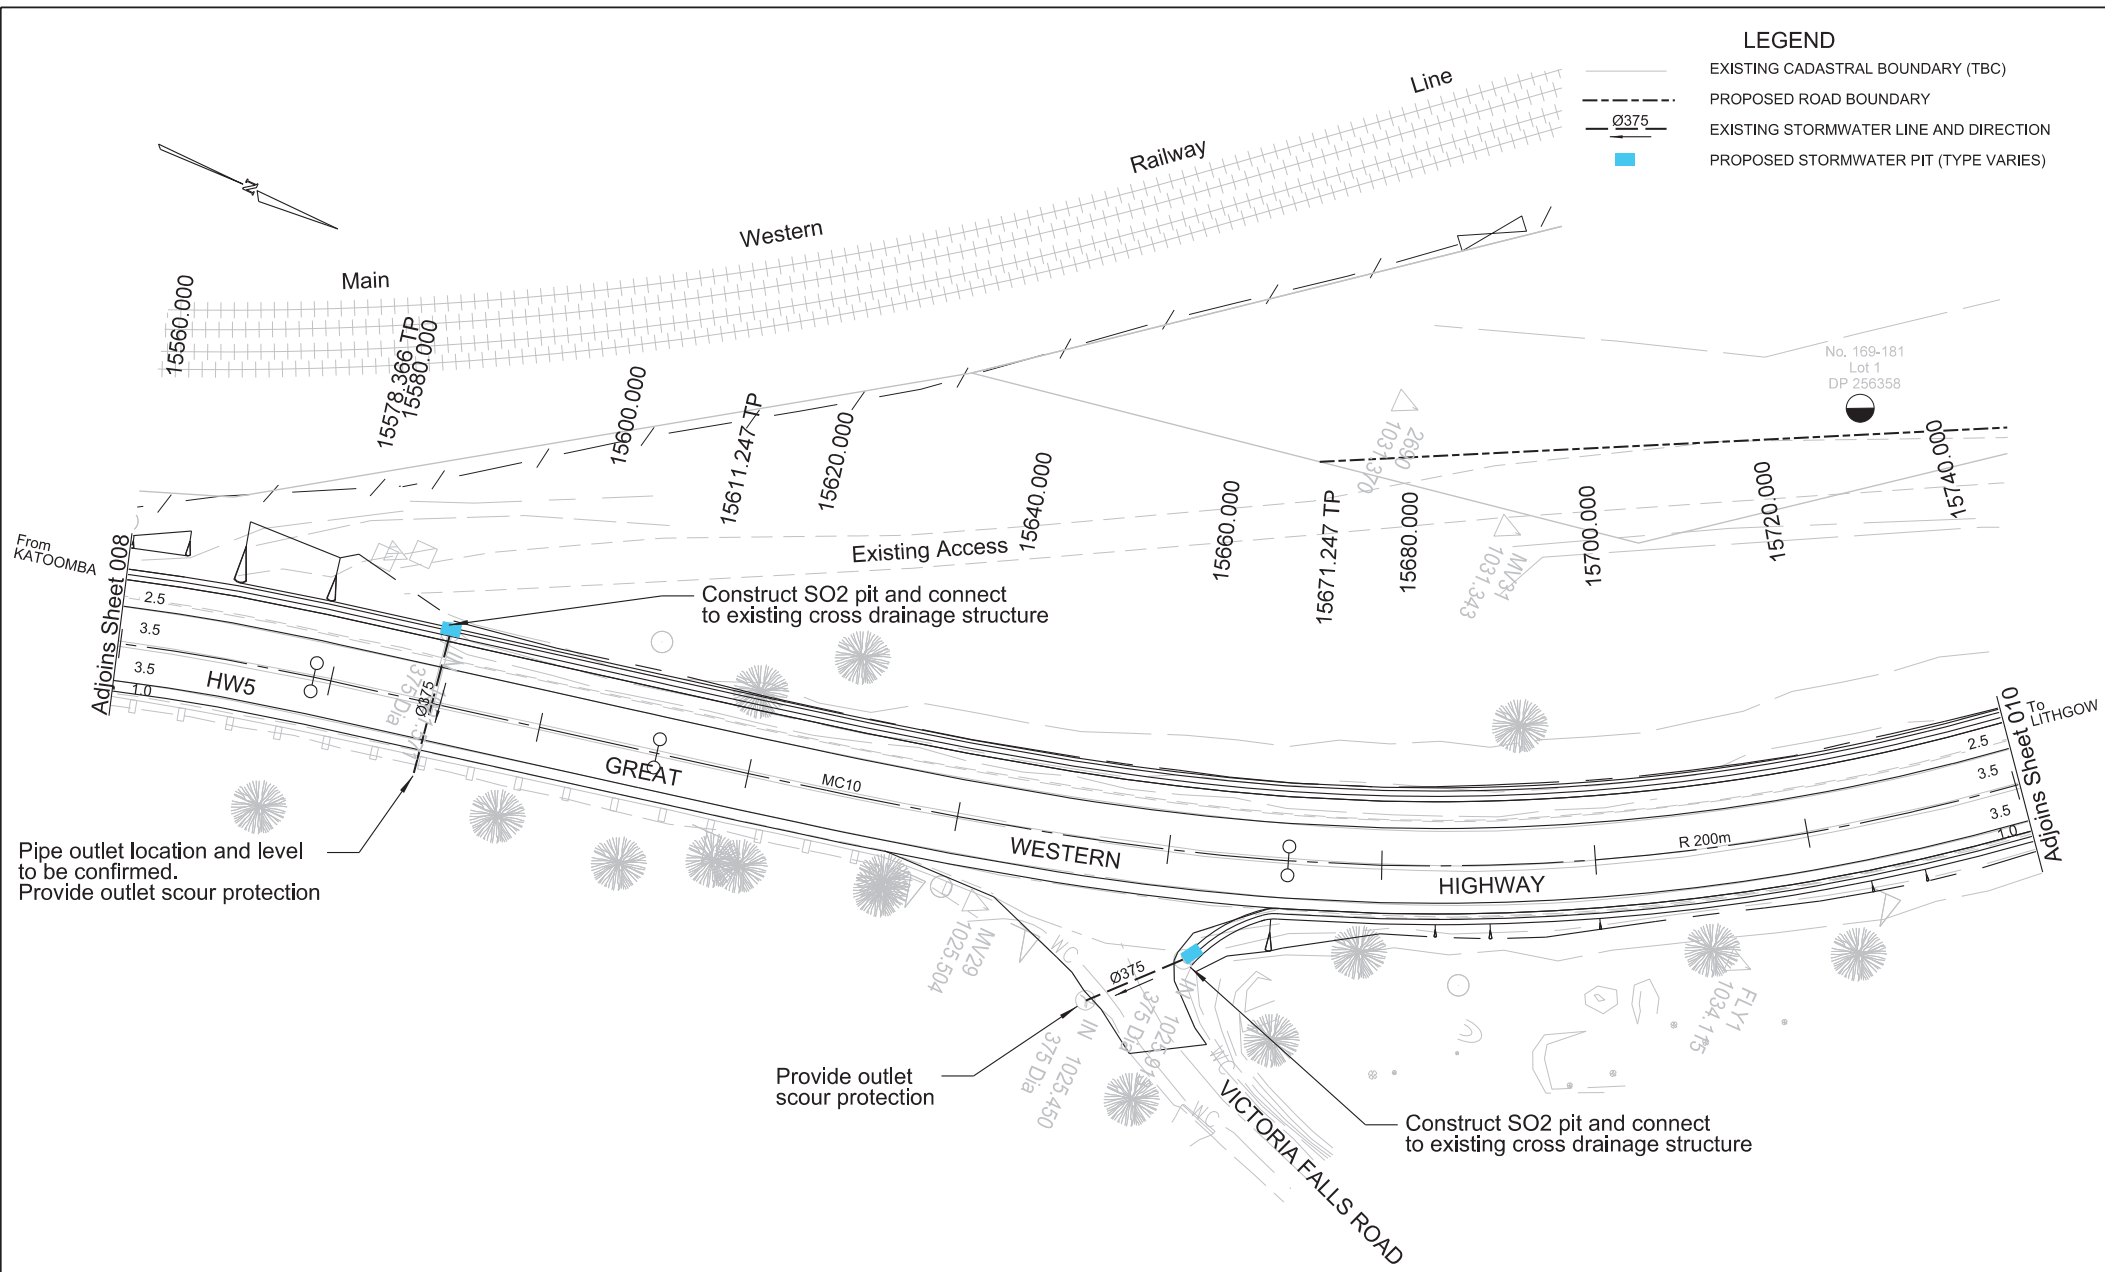

Pipe outlet location and level to be confirmed. Provide outlet scour protection



Construct SO2 pit and connect to existing cross drainage structure

Provide outlet scour protection

Construct SO2 pit and connect to existing cross drainage structure

PRODUCED: 5/09/2013 AT: 4:18:56 PM S:\USERS\...
 FILE PATH: k:\Design\projects\05_great_western_highway\Vic-safety\works\Section 1\Final Drawings\009_plan.dgn
 PLOT DRIVER: c:\data\Bentley\WorkSpace\Standards\plotdrv\PDF-Bowenfile-Half-Mono-A3.plt
 PLOT TABLE: c:\data\Bentley\WorkSpace\Standards\tablespen\MONO_LINES_COLOR_FILL_GREY_BACKGROUND.tbl

REFER TO SHEET 002 FOR PUBLIC UTILITY DETAILS
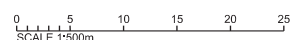
<p>SCALES</p>  <p>SCALE 1:500m</p>		 <p>Transport Roads & Maritime Services</p>
No. _____ Amendment Description _____ Initials _____ Date _____	DESIGNED: E. RALPH REVIEWED: C. HATSWELL	

<p>ROADS AND MARITIME SERVICES</p> <p>HW5 GREAT WESTERN HIGHWAY MOUNT VICTORIA SAFETY UPGRADE EAST OF VICTORIA FALLS ROAD TO TOLL BAR HOUSE 15.400KM TO 15.880KM WEST OF KATOOMBA PLAN CHAINAGE 15560 TO 15740</p>





FILE No. SF2013/153398/1	DRAWING 009_plan.dgn	PRINTED DATE 5/09/2013	SHEET No. 009
REGISTRATION NUMBER <p>DS2013/001138</p>			


A3 original This sheet may be prepared using colour and may be incomplete if copied

Co-ordinate System: MGA Zone 56

Height Datum: A.H.D.

LEGEND

-  EXISTING CADASTRAL BOUNDARY (TBC)
-  PROPOSED ROAD BOUNDARY
-  HERITAGE CONSTRAINT
-  LINED CATCH DRAIN

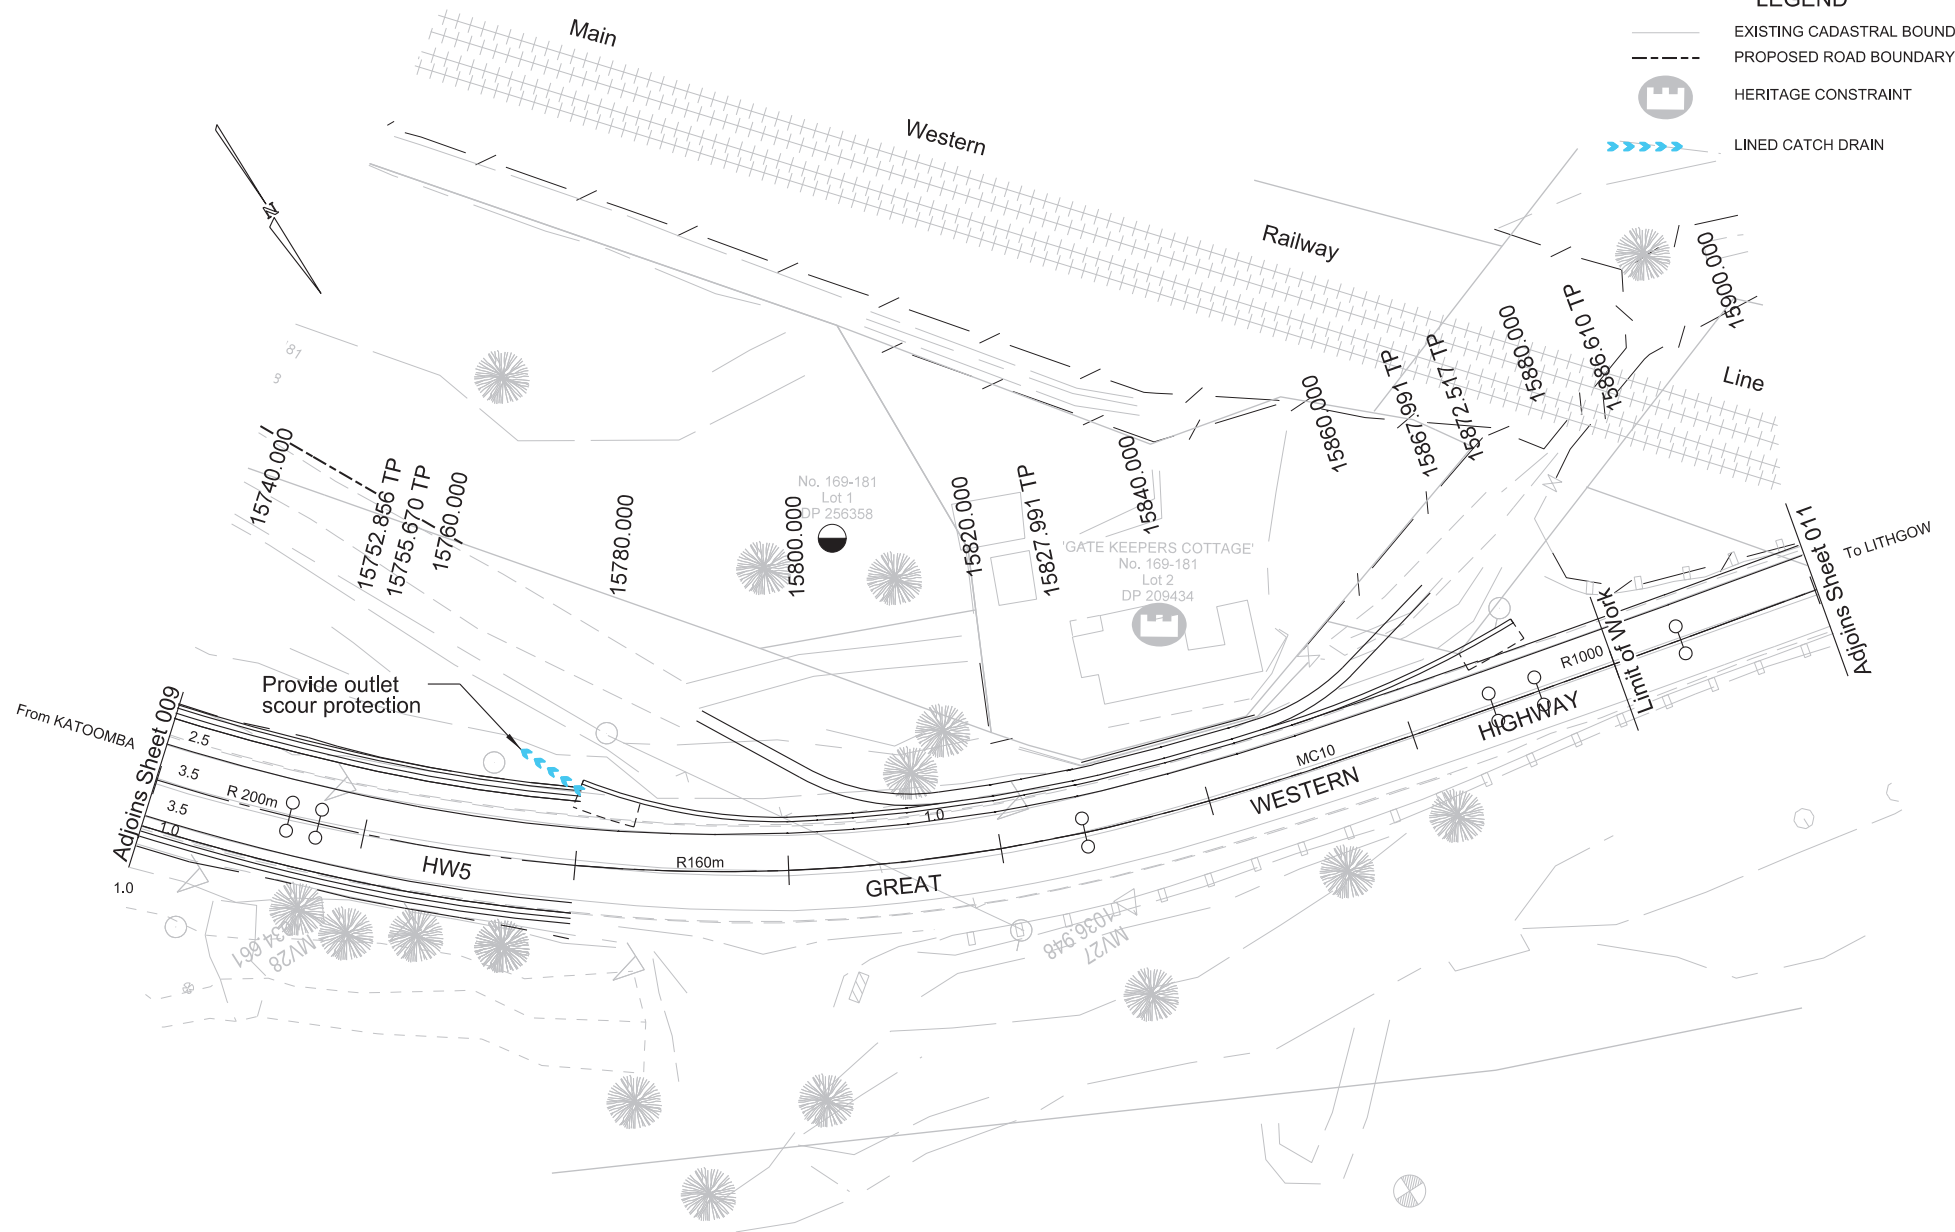


PRODUCED: 5/09/2013 AT: 4:16:57 PM \$USERS:
 FILE PATH: k:\Design\projects\05_great_western_hwy\Main_Vic - safety works\Section 1\Final Drawings\010_plan.dgn
 PLOT DRIVER: c:\data\Bentley\WorkSpace\Standards\plotdrv\PDF-Bowenfile-Half-Mono-A3.plt
 PLOT TABLE: c:\data\Bentley\WorkSpace\Standards\tablespan\MONO_LINES_COLOR_FILL_GREY_BACKGROUND.tbl

REFER TO SHEET 002 FOR PUBLIC UTILITY DETAILS

No.	Amendment Description	Initials	Date

SCALES

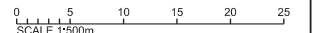

SCALE 1:500m

Co-ordinate System: MGA Zone 56 Height Datum: A.H.D.



Transport
Roads & Maritime
Services

DESIGNED: E. RALPH
 REVIEWED: C. HATSWELL

ROADS AND MARITIME SERVICES


HW5 GREAT WESTERN HIGHWAY
 MOUNT VICTORIA SAFETY UPGRADE
 EAST OF VICTORIA FALLS ROAD TO TOLL BAR HOUSE
 15,400KM TO 15,880KM WEST OF KATOOMBA
 PLAN CHAINAGE 15740 TO 15900

FILE No. SF2013/153398/1	DRAWING 010_plan.dgn	PRINTED DATE 5/09/2013	SHEET No. 010
REGISTRATION NUMBER DS2013/001138			

PRODUCED: 5/09/2013 AT: 4:16:56 PM S:\USERS\K:\Design\Projects\05_great_western_highway\1Final Drawings\012_Longsection 1.dgn
 FILE PATH: K:\Design\Projects\05_great_western_highway\1Final Drawings\012_Longsection 1.dgn
 PLOT DRIVER: c:\data\benley\work\space\standards\plotdrv\PDF-Bowenfile-HalfMono-A3.plt
 PLOT TABLE: c:\data\benley\work\space\standards\tablespan\MONO_LINES_COLOR_FILL_GREY_BACKGROUND.tbl

LIMIT OF WORK

STONE CULVERT

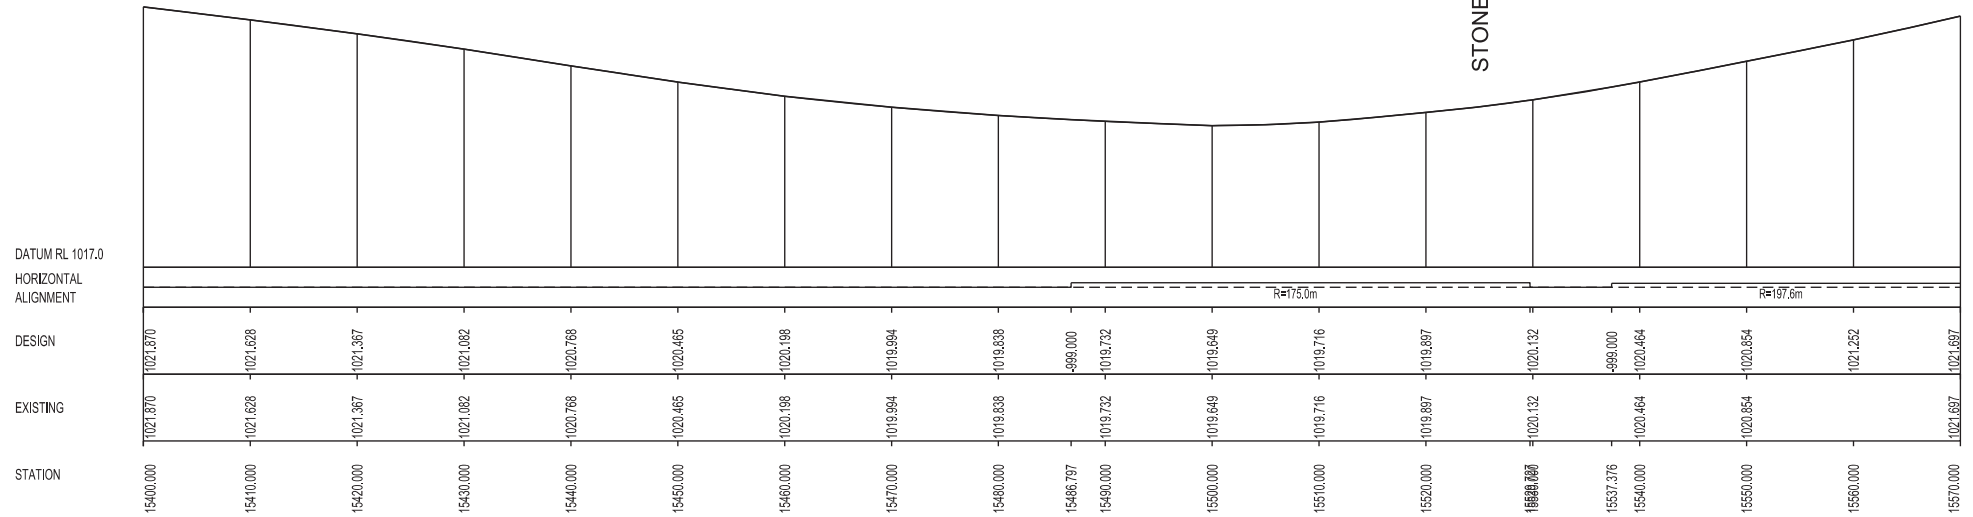

MC10 LONGITUDINAL SECTION
 GREAT WESTERN HIGHWAY

REFER TO SHEET 002 FOR PUBLIC UTILITY DETAILS

No.	Amendment Description	Initials	Date

SCALES

VERTICAL SCALE 1:100m

HORIZONTAL SCALE 1:500m

Transport
Roads & Maritime
Services


DESIGNED: E. RALPH
 REVIEWED: C. HATSWELL

ROADS AND MARITIME SERVICES

HW5 GREAT WESTERN HIGHWAY
 MOUNT VICTORIA SAFETY UPGRADE
 EAST OF VICTORIA FALLS ROAD TO TOLL BAR HOUSE
 15.400KM TO 15.880KM WEST OF KATOOMBA
 GREAT WESTERN HIGHWAY LONG SECTION (MC10)

FILE No. SF2013/153398/1	DRAWING 012_Longsection 1.dgn	PRINTED DATE 5/09/2013	SHEET No. 012
REGISTRATION NUMBER DS2013/001138			

PRODUCED: 5/09/2013 AT: 4:16:50 PM S:\USERS\K:\Design\projects\05_great_western_highway\16_safety\works\section_1\Final Drawings\013_Longsection 2.dgn
 FILE PATH: K:\Design\projects\05_great_western_highway\16_safety\works\section_1\Final Drawings\013_Longsection 2.dgn
 PLOT DRIVER: c:\data\benley\work\space\standards\plotdrv\PDF-Bowenfile-Half-Mono-A3.plt
 PLOT TABLE: c:\data\benley\work\space\standards\tableopen\MONO_LINES_COLOR_FILL_GREY_BACKGROUND.tbl

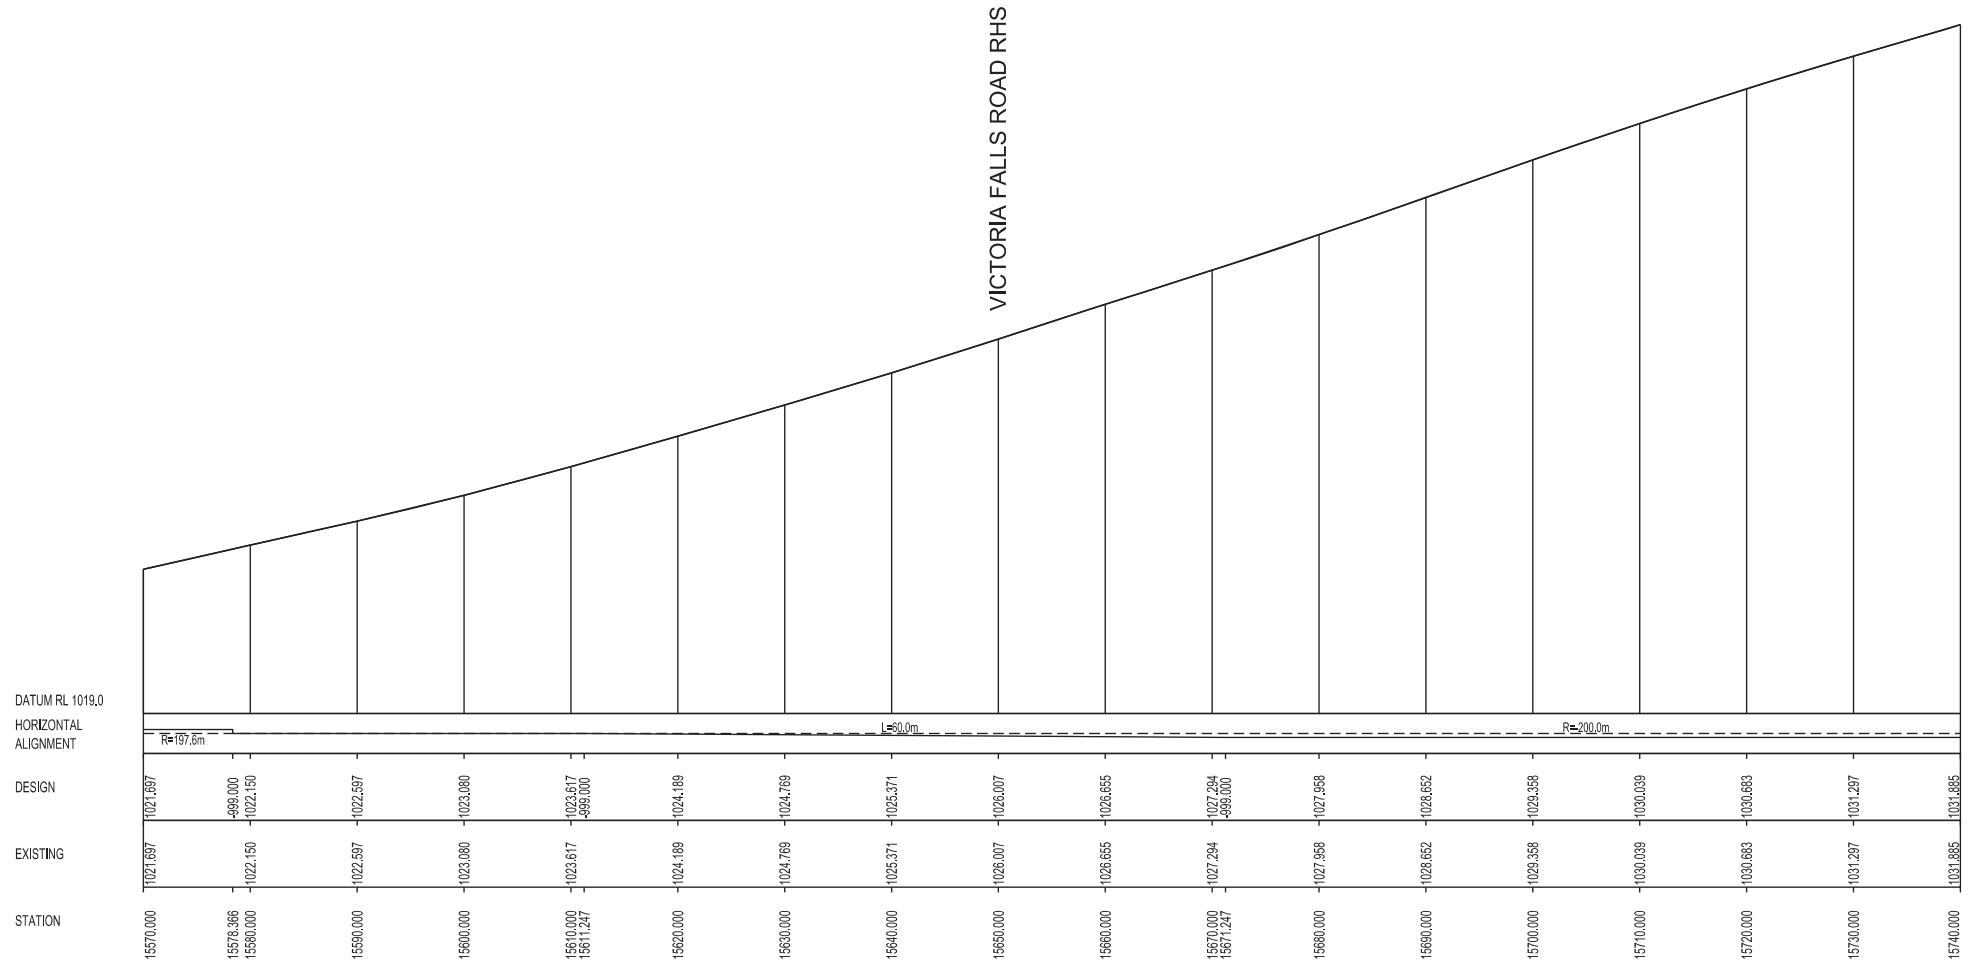

MC10 LONGITUDINAL SECTION
 GREAT WESTERN HIGHWAY

REFER TO SHEET 002 FOR PUBLIC UTILITY DETAILS

No.	Amendment Description	Initials	Date

SCALES	
0 1 2 3 4 5	VERTICAL SCALE 1:100m
0 5 10 15 20 25	HORIZONTAL SCALE 1:500m



Transport
 Roads & Maritime
 Services

DESIGNED: E. RALPH
 REVIEWED: C. HATSWELL

ROADS AND MARITIME SERVICES
 HW5 GREAT WESTERN HIGHWAY
 MOUNT VICTORIA SAFETY UPGRADE
 EAST OF VICTORIA FALLS ROAD TO TOLL BAR HOUSE
 15.400KM TO 15.880KM WEST OF KATOOMBA
 GREAT WESTERN HIGHWAY LONG SECTION (MC10)

FILE No.	DRAWING	PRINTED DATE	SHEET No.
SF2013/153398/1	013_Longsection 2.dgn	5/09/2013	013
REGISTRATION NUMBER			
DS2013/001138			

PRODUCED: 5/09/2013 AT: 4:18:50 PM S:\USERS\K:\Design\projects\05_great_western_highway\11\Final Drawings\014_Longsection 3.dgn
 FILE PATH: K:\Design\projects\05_great_western_highway\11\Final Drawings\014_Longsection 3.dgn
 PLOT DRIVER: c:\data\benley\work\space\standards\pltdrv\PDF-Bowenfile-Half-Mono-A3.plt
 PLOT TABLE: c:\data\benley\work\space\standards\table\open\MONO_LINES_COLOR_FILL_GREY_BACKGROUND.tbl

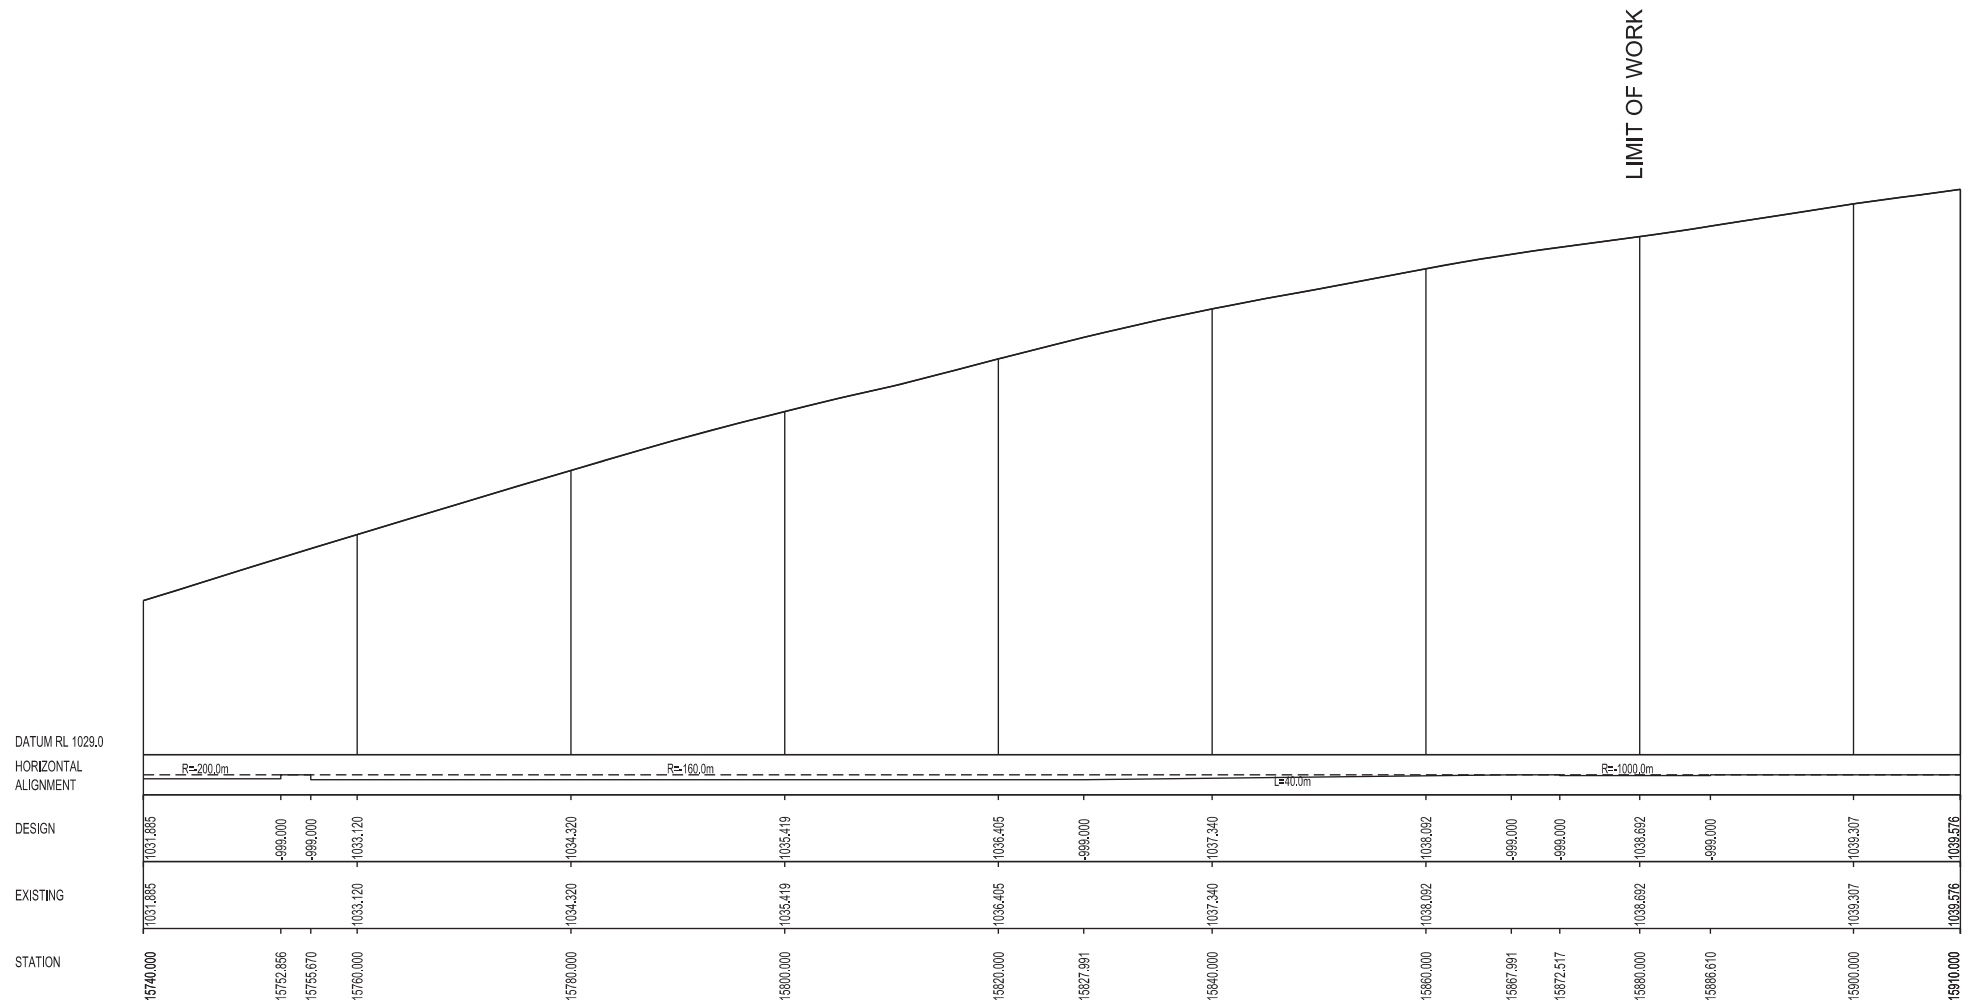

LIMIT OF WORK

MC10 LONGITUDINAL SECTION
GREAT WESTERN HIGHWAY

REFER TO SHEET 002 FOR PUBLIC UTILITY DETAILS

No.	Amendment Description	Initials	Date

SCALES	
0 1 2 3 4 5	VERTICAL SCALE 1:100m
0 5 10 15 20 25	HORIZONTAL SCALE 1:500m

Transport
Roads & Maritime Services

DESIGNED: E. RALPH
REVIEWED: C. HATSWELL


ROADS AND MARITIME SERVICES

HW5 GREAT WESTERN HIGHWAY
MOUNT VICTORIA SAFETY UPGRADE
EAST OF VICTORIA FALLS ROAD TO TOLL BAR HOUSE
15.400KM TO 15.880KM WEST OF KATOOMBA
GREAT WESTERN HIGHWAY LONG SECTION (MC10)

FILE No.	DRAWING	PRINTED DATE	SHEET No.
SF2013/153398/1	014_Longsection 3.dgn	5/09/2013	014
REGISTRATION NUMBER DS2013/001138			

014

PRODUCED: 5/09/2013 AT: 4:16:00 PM \$USERS:
 FILE PATH: K:\Design\projects\05_great_western_highway\15_Vic_safety\works\Section 1\Final Drawings\015_Longsection 4.dgn
 PLOT DRIVER: c:\data\benley\work\space\standards\pltdrv\PDF-Bowenfile-Half-Mono-A3.plt
 PLOT TABLE: c:\data\benley\work\space\standards\tablespen\MONO_LINES_COLOR_FILL_GREY_BACKGROUND.tbl

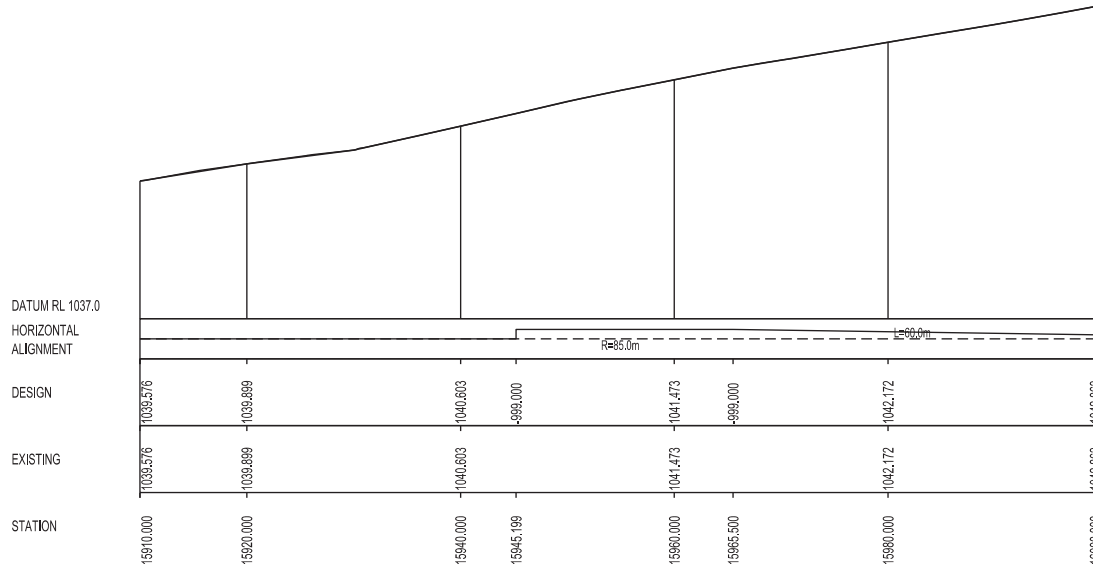

MC10 LONGITUDINAL SECTION
 GREAT WESTERN HIGHWAY

REFER TO SHEET 002 FOR PUBLIC UTILITY DETAILS

No.	Amendment Description	Initials	Date

SCALES	
0	5
1	2
2	3
3	4
4	5
VERTICAL SCALE 1:100m	
0	25
5	10
10	15
15	20
20	25
HORIZONTAL SCALE 1:500m	


Transport
 Roads & Maritime
 Services





DESIGNED: E. RALPH
 REVIEWED: C. HATSWELL

ROADS AND MARITIME SERVICES
 HW5 GREAT WESTERN HIGHWAY
 MOUNT VICTORIA SAFETY UPGRADE
 EAST OF VICTORIA FALLS ROAD TO TOLL BAR HOUSE
 15.400KM TO 15.880KM WEST OF KATOOMBA
 GREAT WESTERN HIGHWAY LONG SECTION (MC10)

FILE No.	DRAWING	PRINTED DATE	SHEET No.
SF2013/153398/1	015_Longsection 4.dgn	5/09/2013	015
REGISTRATION NUMBER			
DS2013/001138			

015

PRODUCED: 5/09/2013 AT: 4:16:00 PM S:\USERS\...
 FILE PATH: K:\Design\projects\05_great_western_highway\16_Cross Section 1.dgn
 PLOT DRIVER: c:\data\Bentley\WorkSpace\Standards\plotdrv\PDF-Bowenfile-HalfMono-A3.plt
 PEN TABLE: c:\data\Bentley\WorkSpace\Standards\tablespen\MONO_LINES_COLOR_FILL_GREY_BACKGROUND.tbl

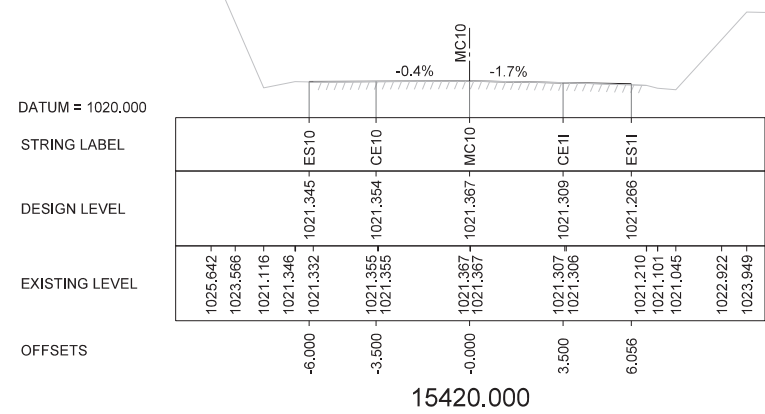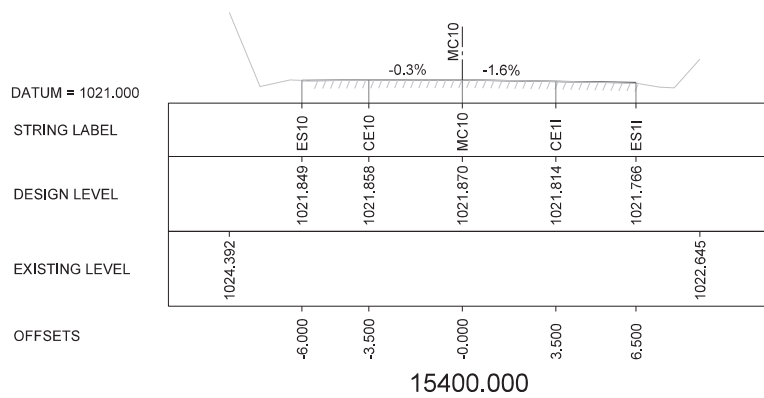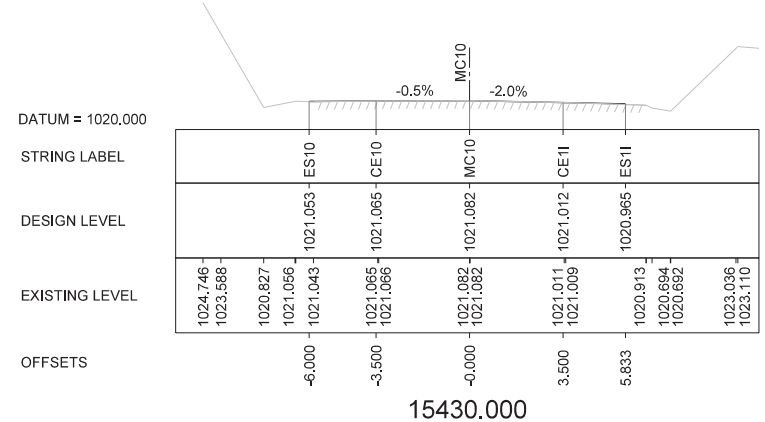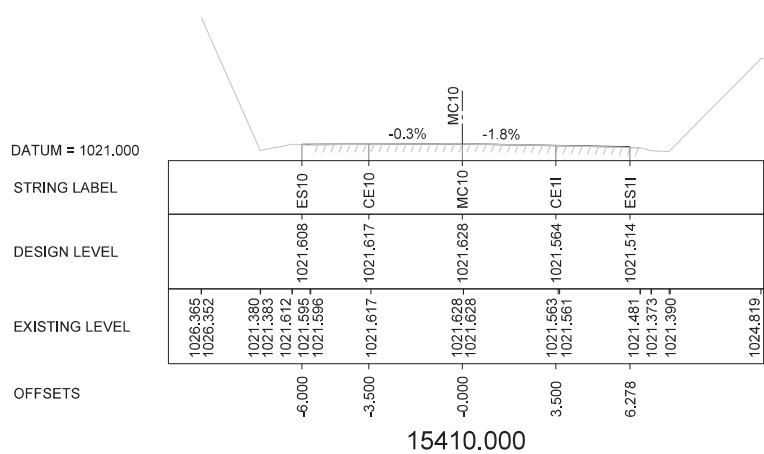

REFER TO SHEET 002 FOR PUBLIC UTILITY DETAILS

No.	Amendment Description	Initials	Date

SCALES

SCALE 1:200m

Transport
Roads & Maritime
Services

DESIGNED: E. RALPH
REVIEWED: C. HATSWELL







ROADS AND MARITIME SERVICES

HW5 GREAT WESTERN HIGHWAY
MOUNT VICTORIA SAFETY UPGRADE
EAST OF VICTORIA FALLS ROAD TO TOLL BAR HOUSE
15.400KM TO 15.880KM WEST OF KATOOMBA
CROSS SECTIONS

FILE No.	DRAWING	PRINTED DATE	SHEET No.
SF2013/153398/1	1016_Cross Section 1.dgn	5/09/2013	
REGISTRATION NUMBER			
DS2013/001138			

016

PRODUCED: 5/09/2013 AT: 4:16:00 PM S:\SERS:
 FILE PATH: K:\Design\projects\05_great_western_highway Vic - safety works\Section 1\Final Drawings\017_Cross Section 2.dgn
 PLOT DRIVER: c:\data\Bentley\WorkSpace\Standards\plotdrv\PDF-Bowenfile-HalfMono-A3.plt;cig
 PEN TABLE: c:\data\Bentley\WorkSpace\Standards\tablespan\MONO_LINES_COLOR_FILL_GREY_BACKGROUND.tbl

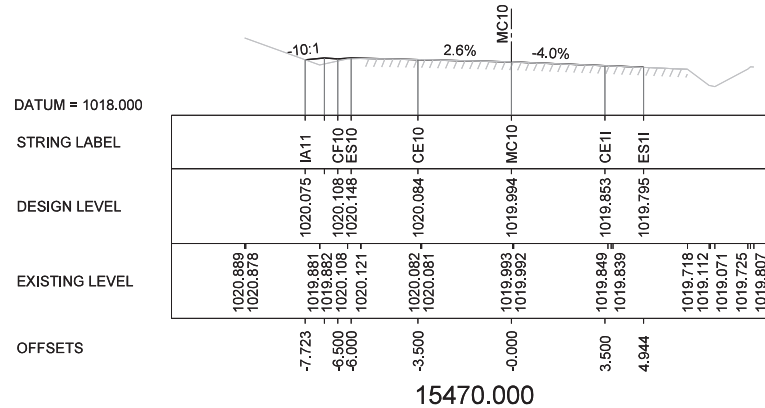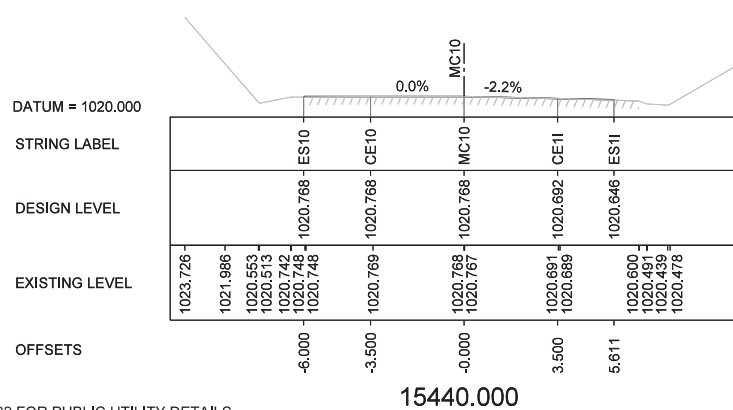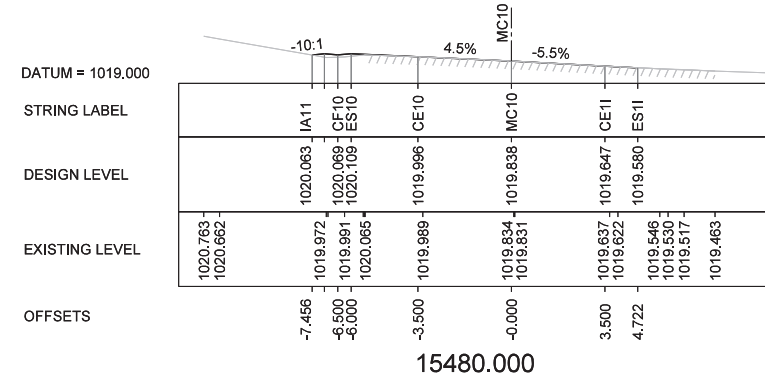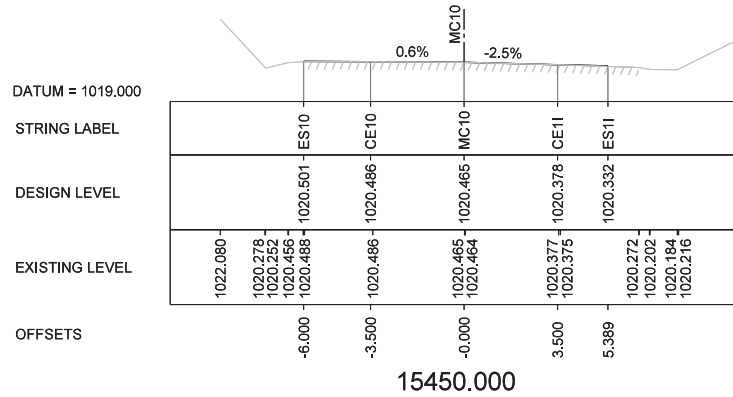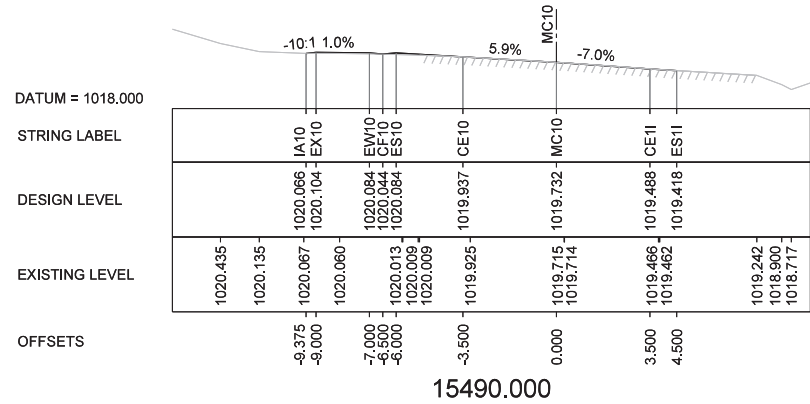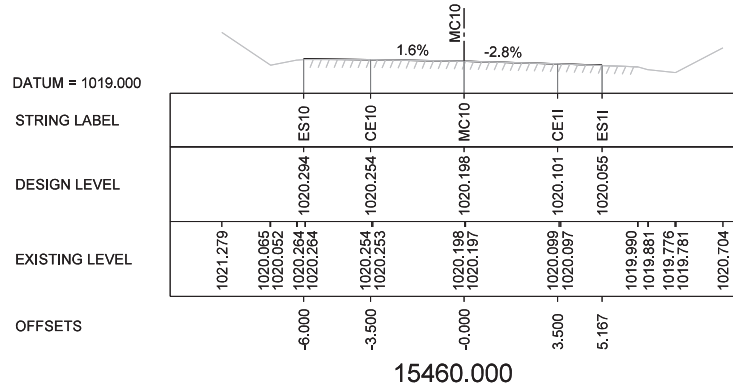

REFER TO SHEET 002 FOR PUBLIC UTILITY DETAILS

SCALES

SCALE 1:200m

NSW Government
 Transport Roads & Maritime Services

DESIGNED: E. RALPH
 REVIEWED: C. HATSWELL

No.	Amendment Description	Initials	Date
A3 original	This sheet may be prepared using colour and may be incomplete if copied		

Co-ordinate System: MGA Zone 56






Height Datum: A.H.D.

ROADS AND MARITIME SERVICES

HW5 GREAT WESTERN HIGHWAY
 MOUNT VICTORIA SAFETY UPGRADE
 EAST OF VICTORIA FALLS ROAD TO TOLL BAR HOUSE
 15.400KM TO 15.880KM WEST OF KATOOMBA
 CROSS SECTIONS


FILE No.	DRAWING	PRINTED DATE	SHEET No.
SF2013/153398/1	1017_Cross Section 2.dgn	5/09/2013	017
REGISTRATION NUMBER			
DS2013/001138			

PRODUCED: 5/09/2013 AT: 4:16:00 PM S:\USERS
 FILE PATH: K:\Design\Projects\05_great_western_highway\11-Final Drawings\018_Cross Section 3.dgn
 PLOT DRIVER: c:\data\Bentley\WorkSpace\Standards\plotdrv\PDF-Boveri-16-Half-Mono-A3.plt
 PEN TABLE: c:\data\Bentley\WorkSpace\Standards\tablespen\MONO_LINES_COLOR_FILL_GREY_BACKGROUND.tbl

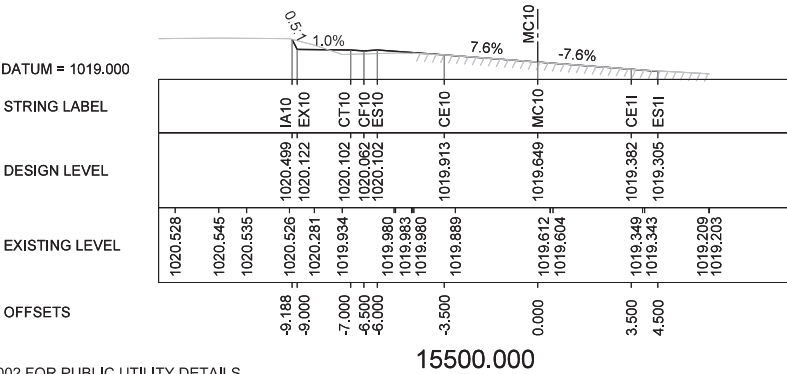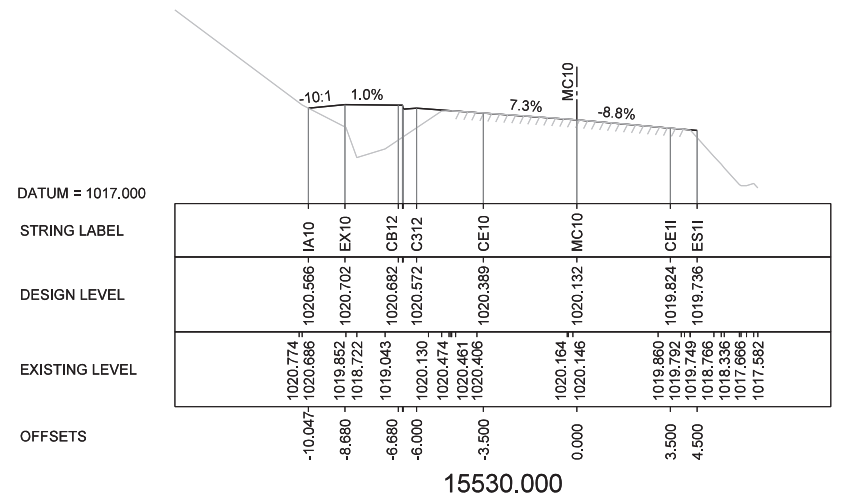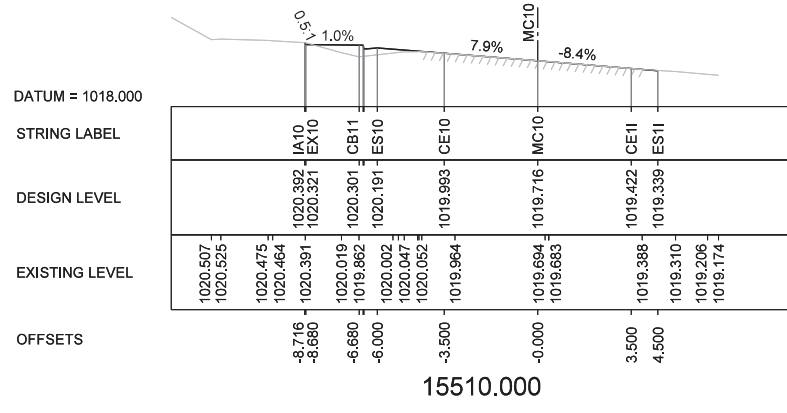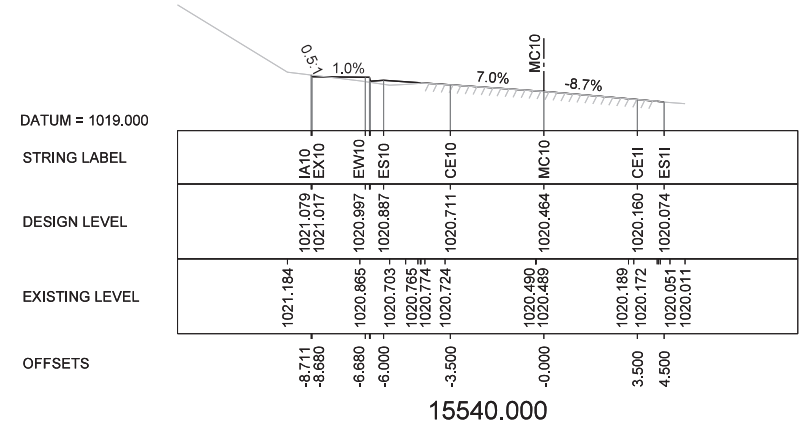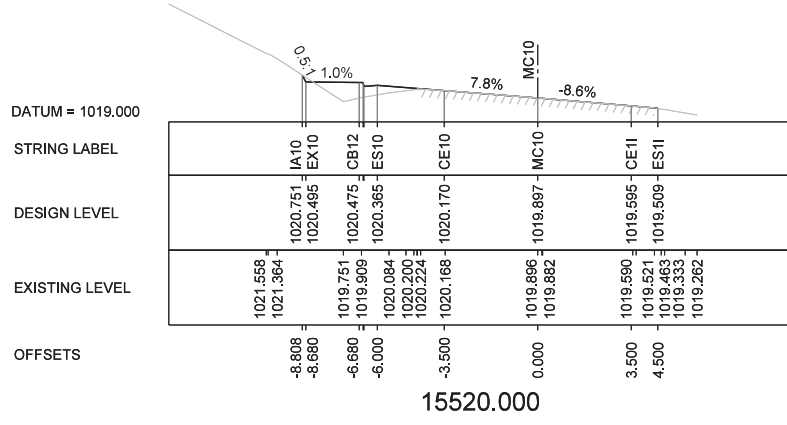

REFER TO SHEET 002 FOR PUBLIC UTILITY DETAILS

No.	Amendment Description	Initials	Date
A3 original	This sheet may be prepared using colour and may be incomplete if copied		

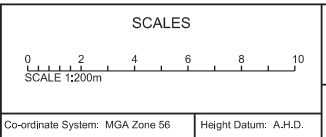

Transport
 Roads & Maritime
 Services

DESIGNED: E. RALPH
 REVIEWED: C. HATSWELL







ROADS AND MARITIME SERVICES

HW5 GREAT WESTERN HIGHWAY
 MOUNT VICTORIA SAFETY UPGRADE
 EAST OF VICTORIA FALLS ROAD TO TOLL BAR HOUSE
 15,400KM TO 15,880KM WEST OF KATOOMBA
 CROSS SECTIONS

FILE No.	DRAWING	PRINTED DATE	SHEET No.
SF2013/153398/1	1018_Cross Section 3.dgn	5/09/2013	
REGISTRATION NUMBER			
DS2013/001138			

018

PRODUCED: 5/09/2013 AT: 4:16:03 PM S:\SERS
 FILE PATH: K:\Design\projects\05_great_western_highway\11-Final Drawings\019_Cross Section 4.dgn
 PLOT DRIVER: c:\data\benly\work\space\standards\pltdrv\PDF-Boverfile-Half-Mono-A3.plt.ccg
 PEN TABLE: c:\data\benly\work\space\standards\tablespen\MONO_LINES_COLOR_FILL_GREY_BACKGROUND.tbl

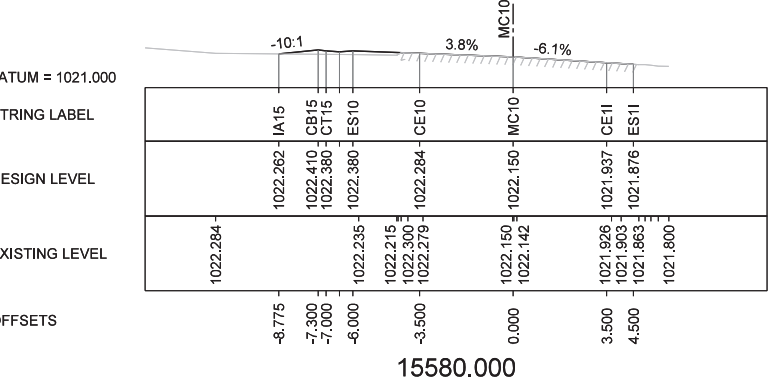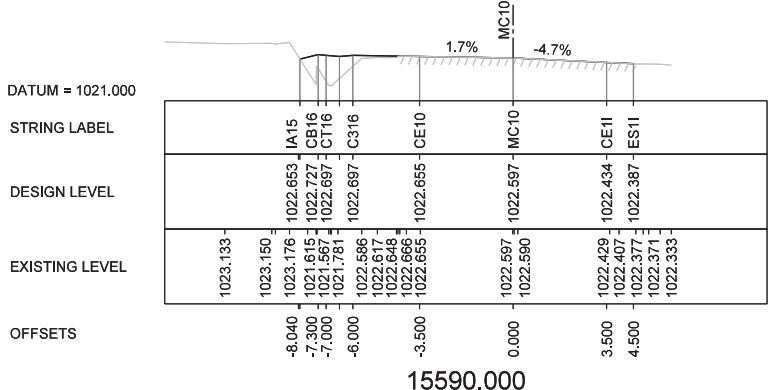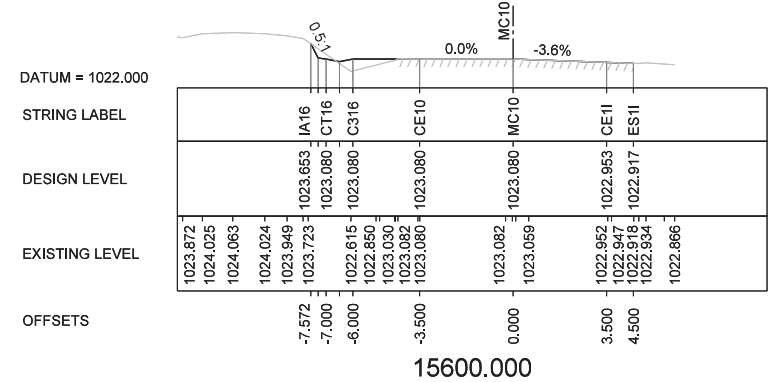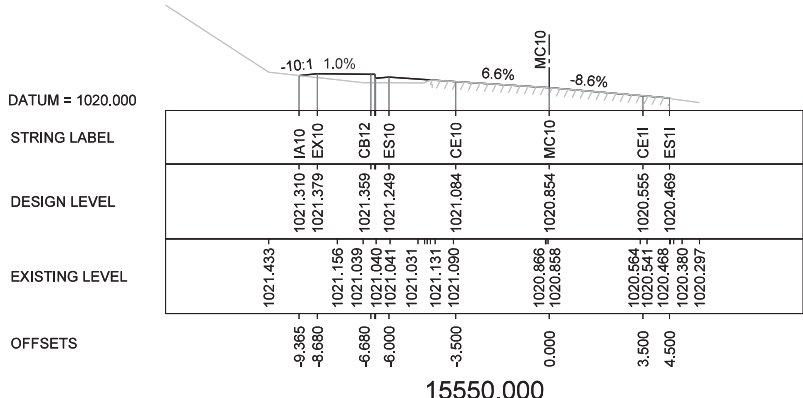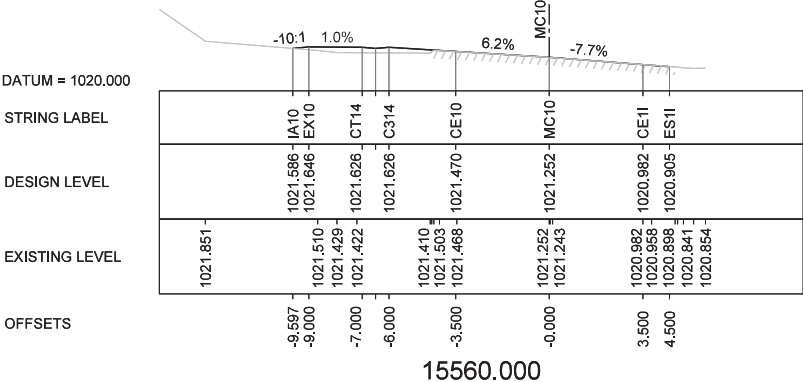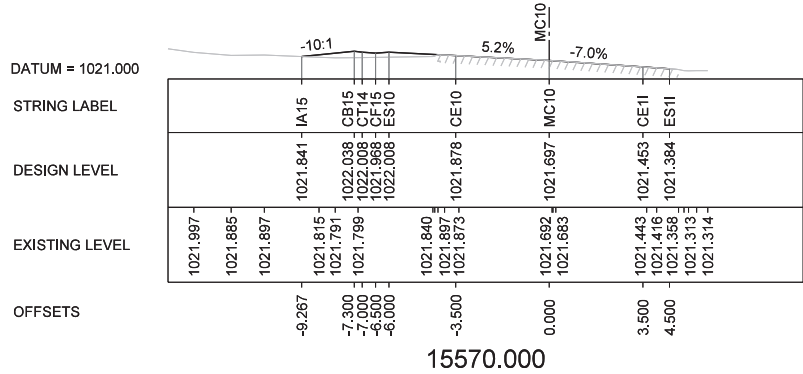

REFER TO SHEET 002 FOR PUBLIC UTILITY DETAILS

SCALES

NSW
 Transport
 Roads & Maritime
 Services

DESIGNED: E. RALPH
 REVIEWED: C. HATSWELL

No. Amendment Description Initials Date

A3 original This sheet may be prepared using colour and may be incomplete if copied

Co-ordinate System: MGA Zone 56 Height Datum: A.H.D.

ROADS AND MARITIME SERVICES


HW5 GREAT WESTERN HIGHWAY
 MOUNT VICTORIA SAFETY UPGRADE
 EAST OF VICTORIA FALLS ROAD TO TOLL BAR HOUSE
 15,400KM TO 15,880KM WEST OF KATOOMBA
 CROSS SECTIONS

FILE No. SF2013/153398/10
 DRAWING 10_19_Cross Section 4.dgr
 PRINTED DATE 5/09/2013


REGISTRATION NUMBER
DS2013/001138

SHEET No.
019


PRODUCED: 5/09/2013 AT: 4:16:04 PM S:\USERS\K:\Design\Projects\05_great_western_bwy\WV_Vic - safety works\Section 1\Final Drawings\020_Cross Section 5.dgn
 FILE PATH: K:\Design\Projects\05_great_western_bwy\WV_Vic - safety works\Section 1\Final Drawings\020_Cross Section 5.dgn
 PLOT DRIVER: c:\data\Bentley\WorkSpace\Standards\pltdrvr\PDF-Bowenfile-Half-Mono-A3.plt
 PEN TABLE: c:\data\Bentley\WorkSpace\Standards\tablespen\MONO_LINES_COLOR_FILL_GREY_BACKGROUND.tbl

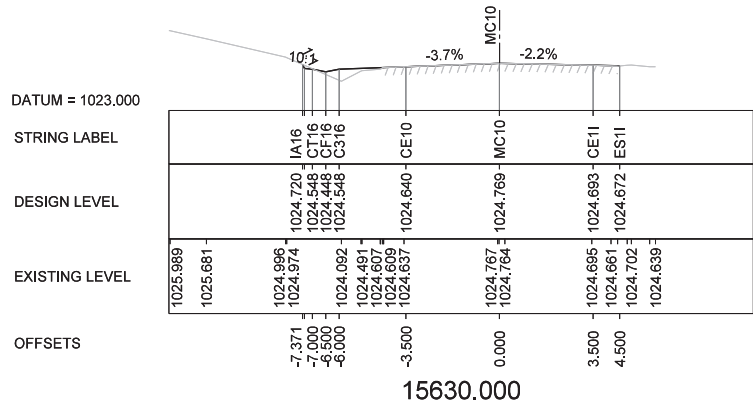


15630.000

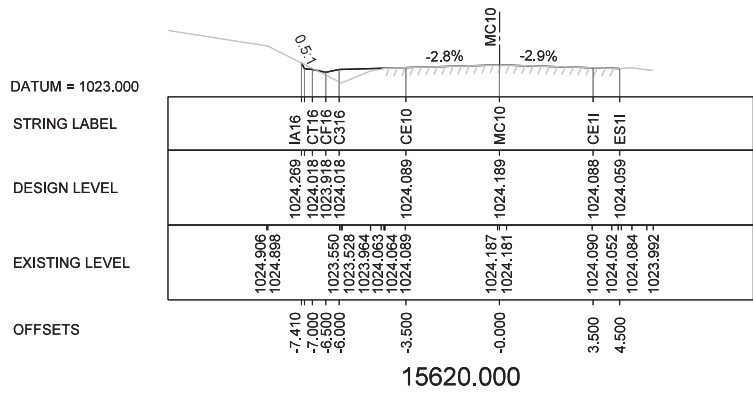


15620.000

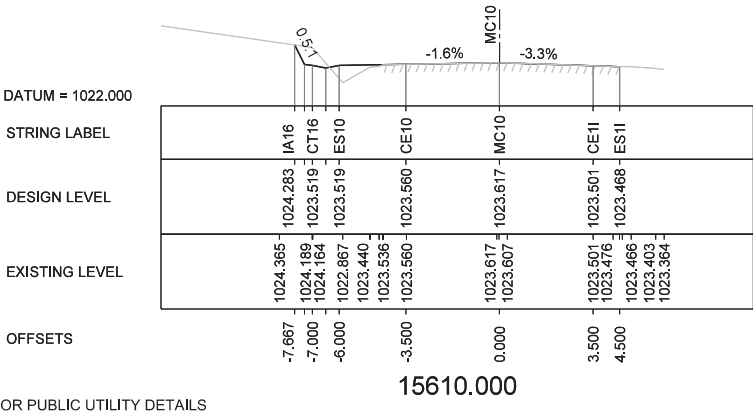


15610.000

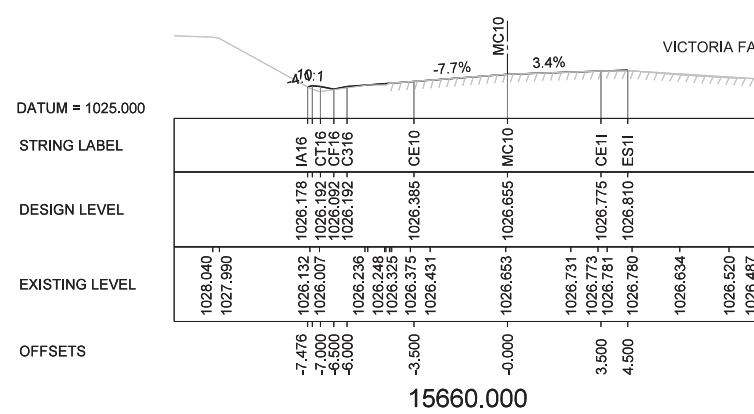

15660.000

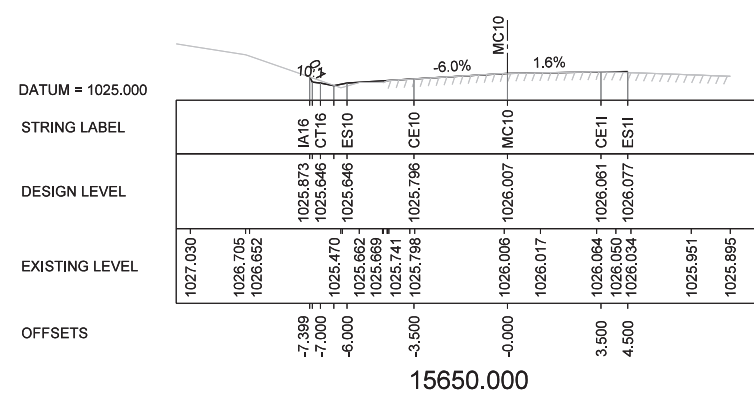

15650.000

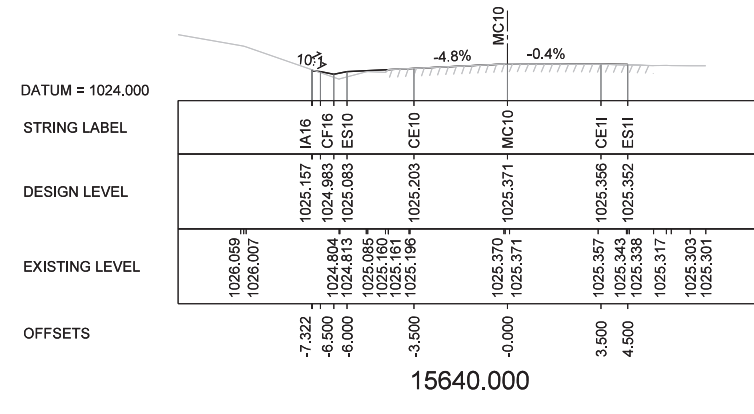

15640.000

VICTORIA FALLS ROAD

REFER TO SHEET 002 FOR PUBLIC UTILITY DETAILS

SCALES

NSW Government
 Transport Roads & Maritime Services

DESIGNED: E. RALPH
 REVIEWED: C. HATSWELL

ROADS AND MARITIME SERVICES

HW5 GREAT WESTERN HIGHWAY
 MOUNT VICTORIA SAFETY UPGRADE
 EAST OF VICTORIA FALLS ROAD TO TOLL BAR HOUSE
 15,400KM TO 15,880KM WEST OF KATOOMBA

CROSS SECTIONS






FILE No.	DRAWING	PRINTED DATE	SHEET No.
SF2013/153398/1	020_Cross Section 5.dgn	5/09/2013	020
REGISTRATION NUMBER			
DS2013/001138			

No.	Amendment Description	Initials	Date
A3 original	This sheet may be prepared using colour and may be incomplete if copied		

Co-ordinate System: MGA Zone 56

Height Datum: A.H.D.

PRODUCED: 5/09/2013 AT: 4:16:05 PM S:\SERS:
 FILE PATH: K:\Design\projects\05_great_western_highway\16_safety\works\Section 1\Final Drawings\021_Cross Section 6.dgn
 PLOT DRIVER: c:\data\benley\work\space\standards\pltdrv\PDF-Bowenfile-HalfMono-A3.plt
 PEN TABLE: c:\data\benley\work\space\standards\tablespen\MONO_LINES_COLOR_FILL_GREY_BACKGROUND.tbl

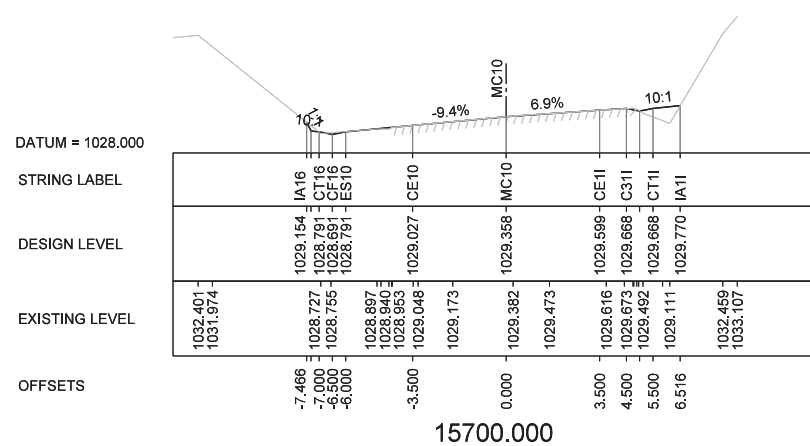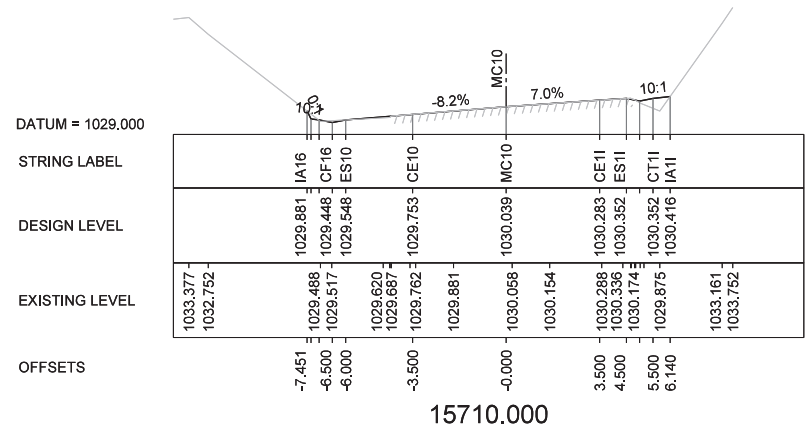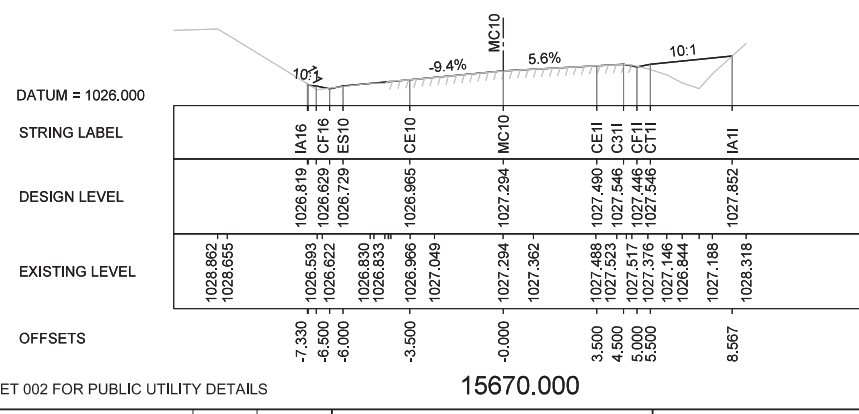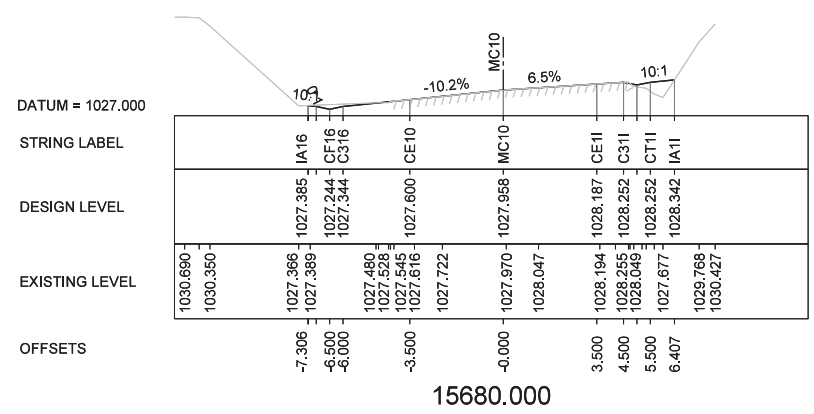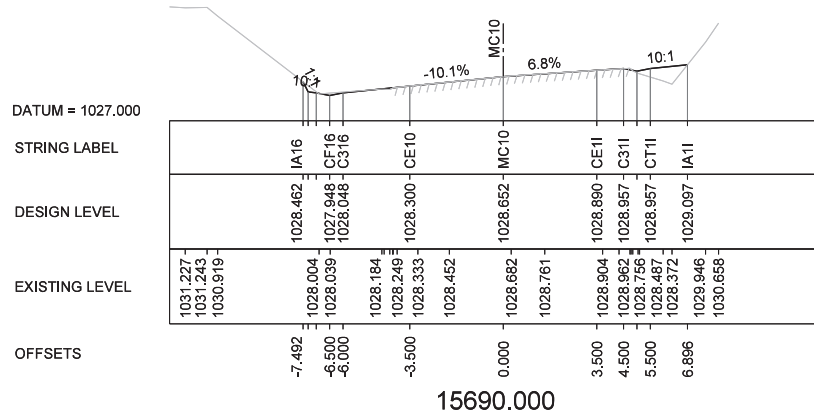

REFER TO SHEET 002 FOR PUBLIC UTILITY DETAILS

SCALES

SCALE 1:200m

DESIGNED: E. RALPH
 REVIEWED: C. HATSWELL

ROADS AND MARITIME SERVICES

NSW
 Transport
 Roads & Maritime
 Services

HW5 GREAT WESTERN HIGHWAY
 MOUNT VICTORIA SAFETY UPGRADE
 EAST OF VICTORIA FALLS ROAD TO TOLL BAR HOUSE
 15,400KM TO 15,880KM WEST OF KATOOMBA
 CROSS SECTIONS





FILE No.	DRAWING	PRINTED DATE	SHEET No.
SF2013/153398/1	021_Cross Section 6.dgr	5/09/2013	021
REGISTRATION NUMBER			
DS2013/001138			

No.	Amendment Description	Initials	Date
A3 original	This sheet may be prepared using colour and may be incomplete if copied		

Co-ordinate System: MGA Zone 56

Height Datum: A.H.D.

PRODUCED: 5/09/2013 AT: 4:16:06 PM S:\USERS\K:\Design\projects\05_great_western_hwy\W1_Vic - safety works\Section 1\Final Drawings\022_Cross Section 7.dgn
 FILE PATH: K:\Design\projects\05_great_western_hwy\W1_Vic - safety works\Section 1\Final Drawings\022_Cross Section 7.dgn
 PLOT DRIVER: c:\data\benley\work\space\standards\plotdrv\PDF-Bowenfile-Half-Mono-A3.plt
 PEN TABLE: c:\data\benley\work\space\standards\tablespan\MONO_LINES_COLOR_FILL_GREY_BACKGROUND.tbl

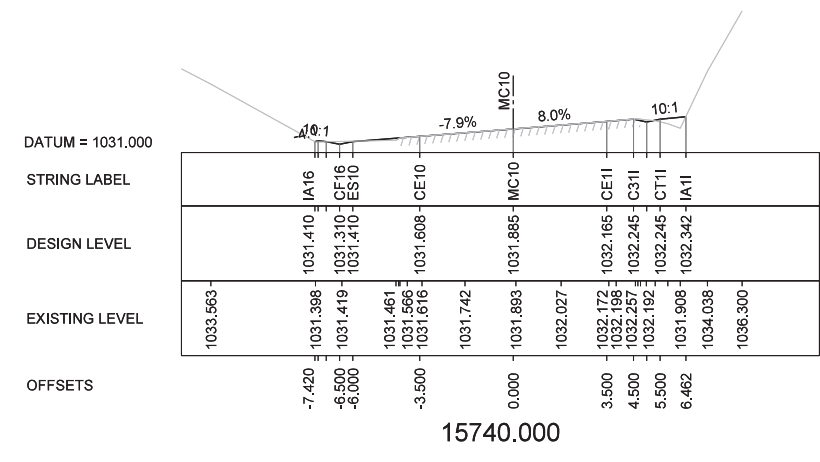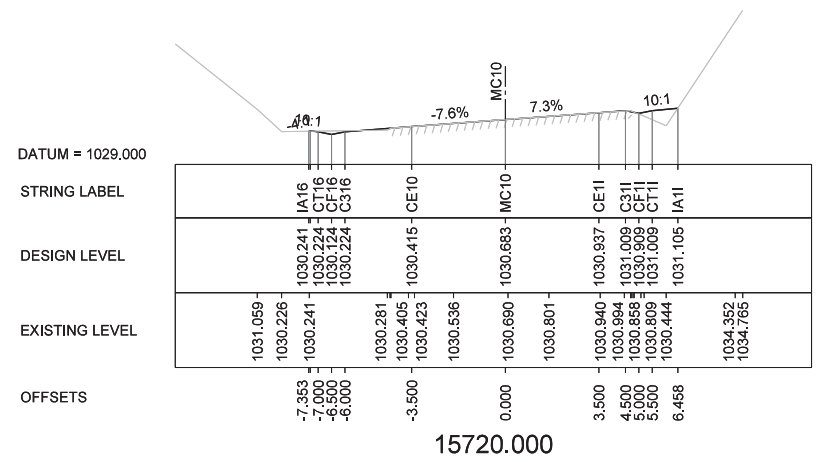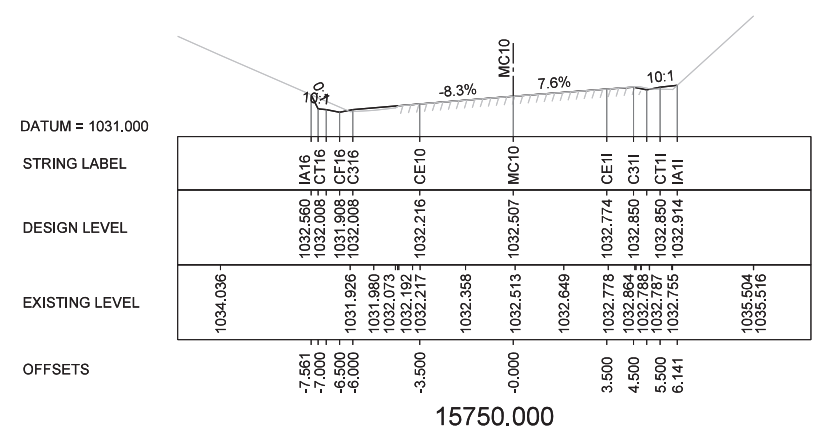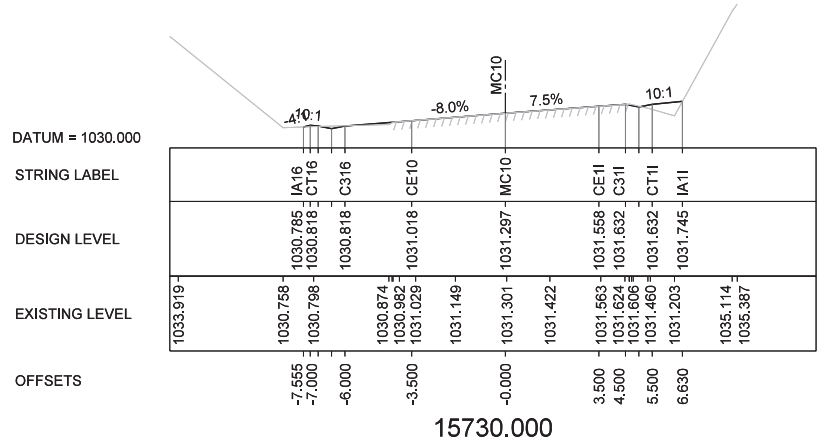

REFER TO SHEET 002 FOR PUBLIC UTILITY DETAILS

SCALES

NSW Government Transport Roads & Maritime Services

DESIGNED: E. RALPH
 REVIEWED: C. HATSWELL




ROADS AND MARITIME SERVICES

HW5 GREAT WESTERN HIGHWAY
 MOUNT VICTORIA SAFETY UPGRADE
 EAST OF VICTORIA FALLS ROAD TO TOLL BAR HOUSE
 15,400KM TO 15,880KM WEST OF KATOOMBA
 CROSS SECTIONS

FILE No.	DRAWING	PRINTED DATE	SHEET No.
SF2013/153398/1	022_Cross Section 7.dgn	5/09/2013	022
REGISTRATION NUMBER			
DS2013/001138			

022

PRODUCED: 5/09/2013 AT: 4:16:07 PM \$USER\$
 FILE PATH: K:\Design\projects\05_great_western_hwy\W1_Vic - safety works\Section 1\Final Drawings\023_Cross Section 8.dgn
 PLOT DRIVER: c:\data\Bentley\WorkSpace\Standards\plotdrv\PDF-Bowenfile-HalfMono-A3.plt;cig
 PLOT TABLE: c:\data\Bentley\WorkSpace\Standards\tablespen\MONO_LINES_COLOR_FILL_GREY_BACKGROUND.tbl

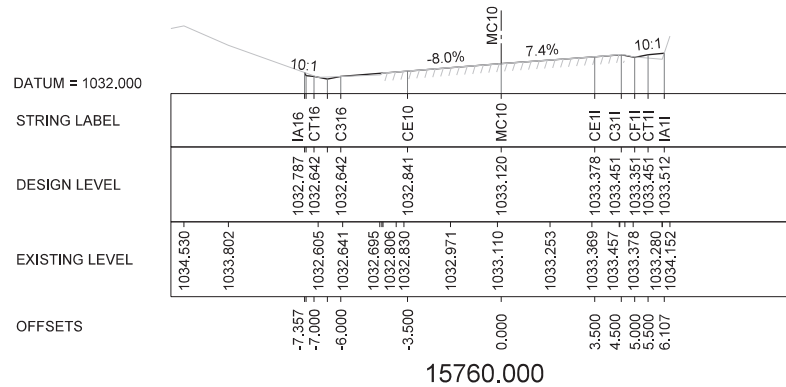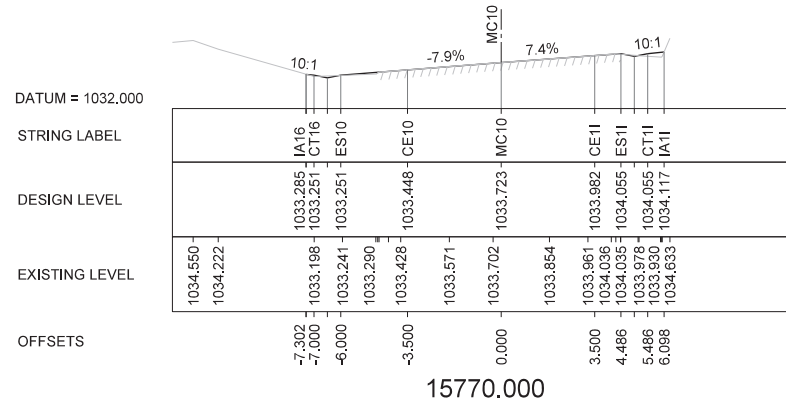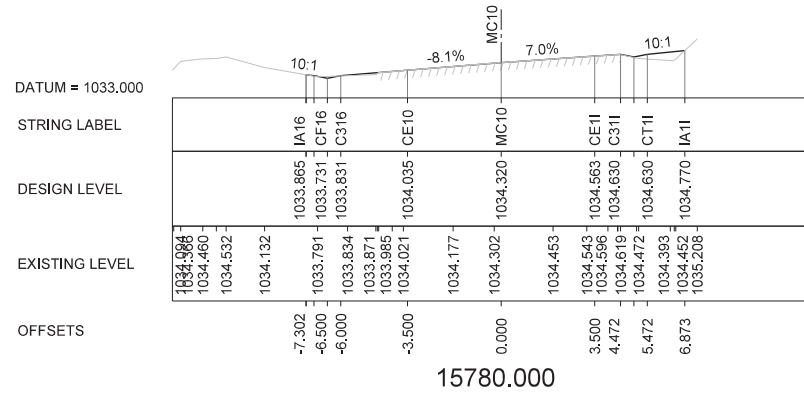

REFER TO SHEET 002 FOR PUBLIC UTILITY DETAILS

No.	Amendment Description	Initials	Date

SCALES

Co-ordinate System: MGA Zone 56
 Height Datum: A.H.D.

Transport
Roads & Maritime Services





DESIGNED: E. RALPH
 REVIEWED: C. HATSWELL

ROADS AND MARITIME SERVICES

HW5 GREAT WESTERN HIGHWAY
 MOUNT VICTORIA SAFETY UPGRADE
 EAST OF VICTORIA FALLS ROAD TO TOLL BAR HOUSE
 15.400KM TO 15.880KM WEST OF KATOOMBA
 CROSS SECTIONS

FILE No.	DRAWING	PRINTED DATE	SHEET No.
SF2013/153398/1	023_Cross Section 8.dgn	5/09/2013	023
REGISTRATION NUMBER			
DS2013/001138			

PRODUCED: 5/09/2013 AT: 4:16:07 PM S:\USERS\K:\Design\projects\05_great_western_hwy\Wt_Vic_safety\works\Section 1\Final Drawings\024_Cross Section 9.dgn
 FILE PATH: K:\Design\projects\05_great_western_hwy\Wt_Vic_safety\works\Section 1\Final Drawings\024_Cross Section 9.dgn
 PLOT DRIVER: c:\data\benley\work\space\standards\plotdrv\PDF-Bowenfile-Half-Mono-A3.plt
 PEN TABLE: c:\data\benley\work\space\standards\tableopen\MONO_LINES_COLOR_FILL_GREY_BACKGROUND.tbl

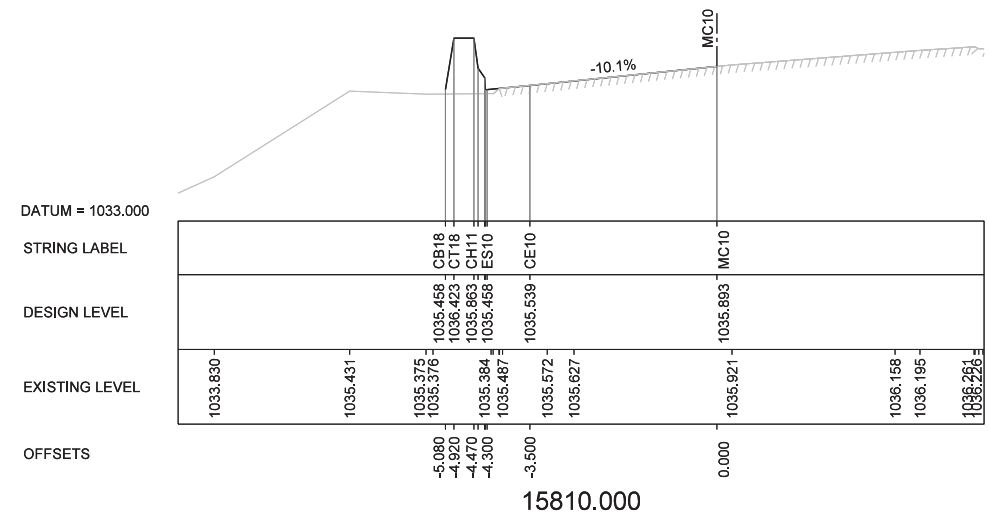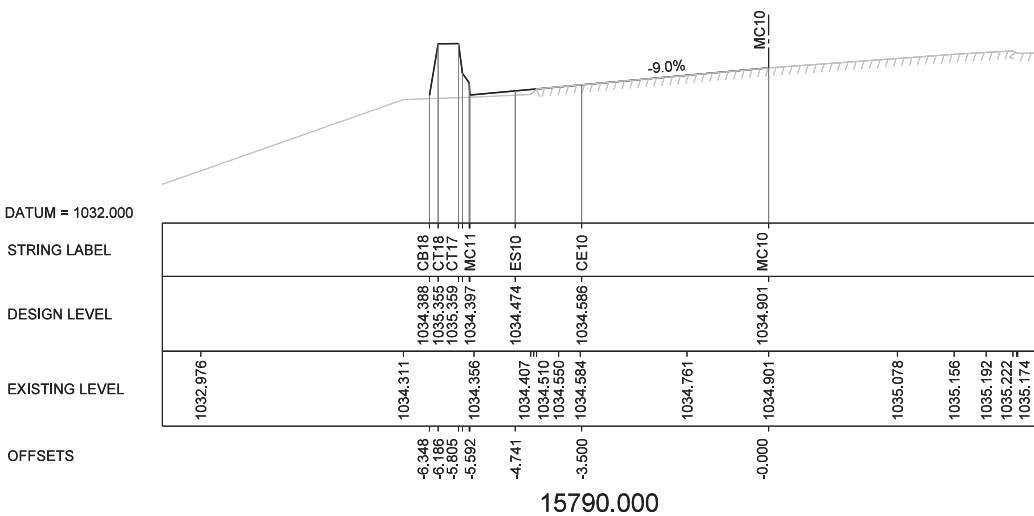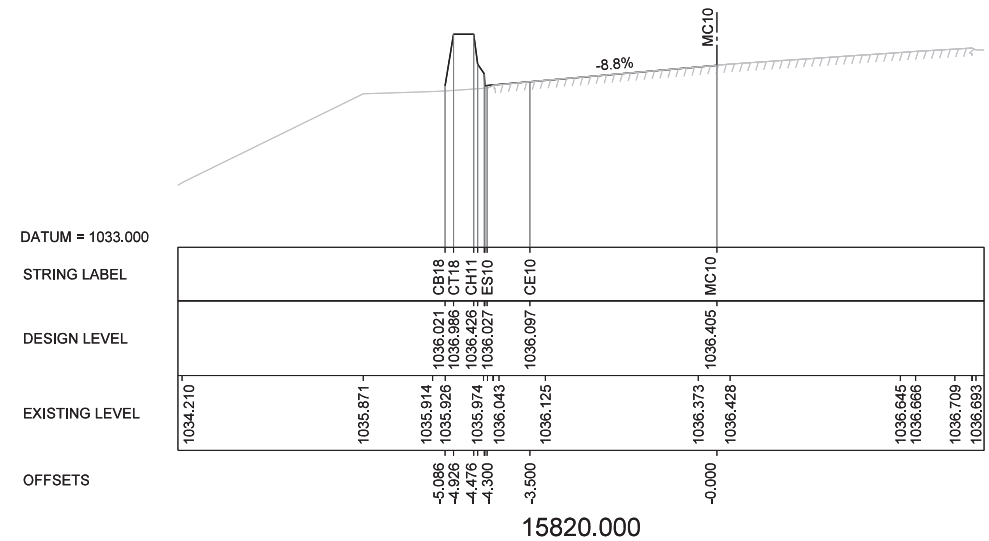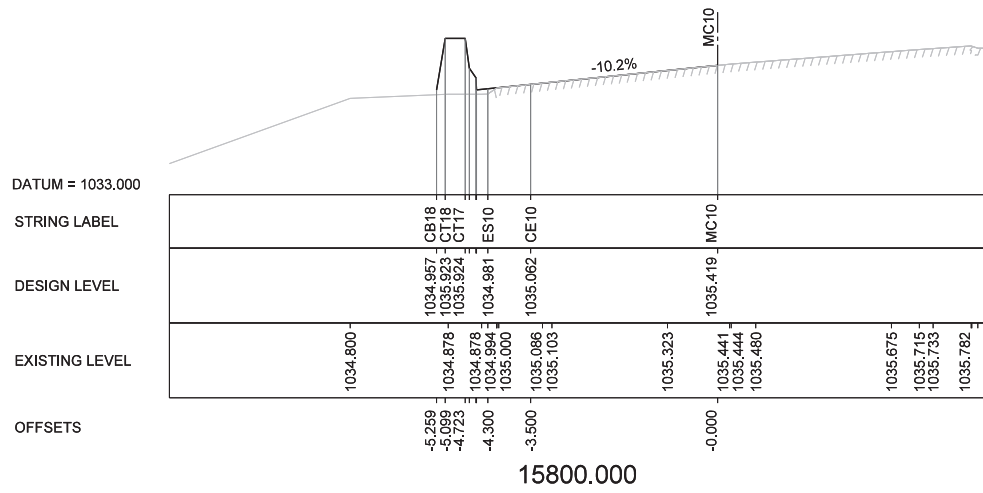

REFER TO SHEET 002 FOR PUBLIC UTILITY DETAILS

NSW Government Transport Roads & Maritime Services

DESIGNED: E. RALPH
 REVIEWED: C. HATSWELL

Scale: 1:200m

No. | Amendment Description | Initials | Date

A3 original | This sheet may be prepared using colour and may be incomplete if copied



Co-ordinate System: MGA Zone 56 | Height Datum: A.H.D.

ROADS AND MARITIME SERVICES

HW5 GREAT WESTERN HIGHWAY
 MOUNT VICTORIA SAFETY UPGRADE
 EAST OF VICTORIA FALLS ROAD TO TOLL BAR HOUSE
 15.400KM TO 15.880KM WEST OF KATOOMBA
 CROSS SECTIONS

FILE No.	DRAWING	PRINTED DATE	SHEET No.
SF2013/153398/1	024_Cross Section 9.dgn	5/09/2013	024
REGISTRATION NUMBER			
DS2013/001138			

PRODUCED: 5/09/2013 AT: 4:16:00 PM S:\USERS\K:\Design\projects\05_great_western_highway\11_Vic_safety\works\Section 11\Final Drawings\026_Cross Section 11.dgn
 FILE PATH: K:\Design\projects\05_great_western_highway\11_Vic_safety\works\Section 11\Final Drawings\026_Cross Section 11.dgn
 PLOT DRIVER: c:\data\Bentley\WorkSpace\Standards\plotdrv\PDF-Bowenfile-Half-Mono-A3.plt
 PLOT TABLE: c:\data\Bentley\WorkSpace\Standards\tablespen\MONO_LINES_COLOR_FILL_GREY_BACKGROUND.tbl

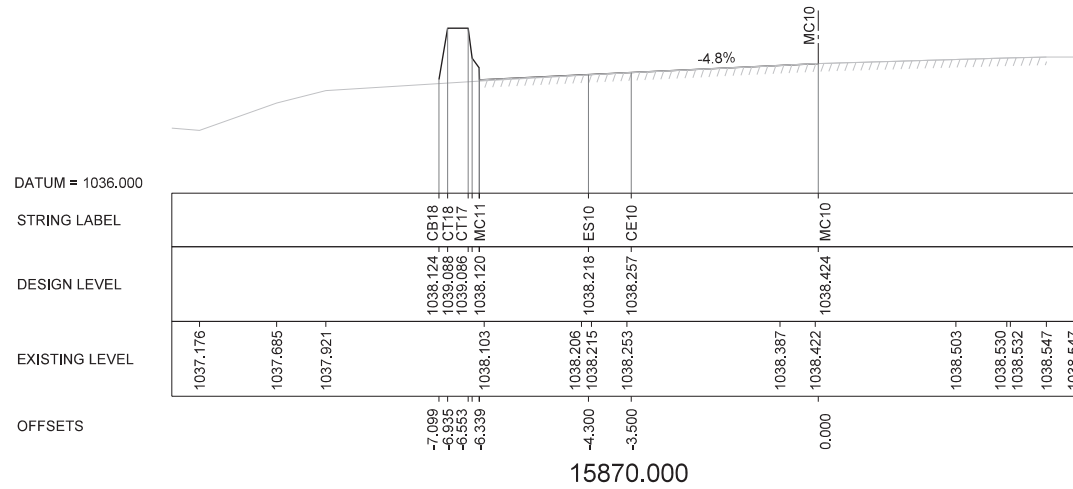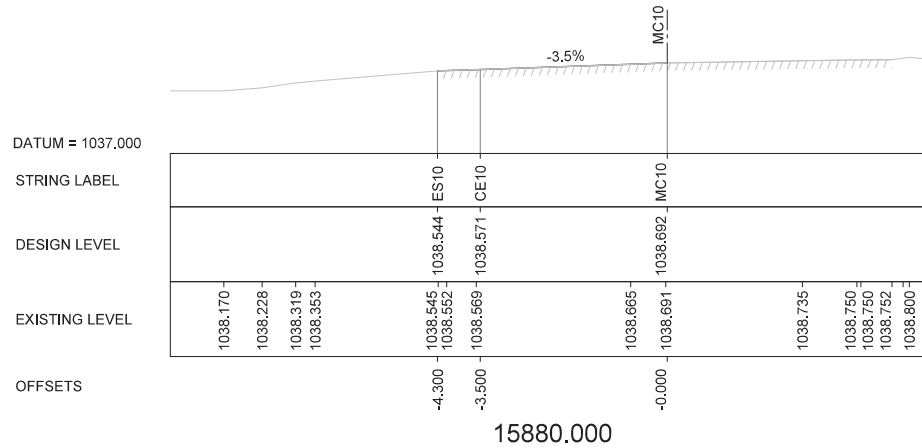

REFER TO SHEET 002 FOR PUBLIC UTILITY DETAILS

No.	Amendment Description	Initials	Date

SCALES

SCALE 1:200m


DESIGNED: E. RALPH
 REVIEWED: C. HATSWELL

ROADS AND MARITIME SERVICES

HW5 GREAT WESTERN HIGHWAY
 MOUNT VICTORIA SAFETY UPGRADE
 EAST OF VICTORIA FALLS ROAD TO TOLL BAR HOUSE
 15,400KM TO 15,880KM WEST OF KATOOMBA
 CROSS SECTIONS


FILE No.	DRAWING	PRINTED DATE	SHEET No.
SF2013/153398/10	26_Cross Section 11.dgn	5/09/2013	026
REGISTRATION NUMBER			
DS2013/001138			

026

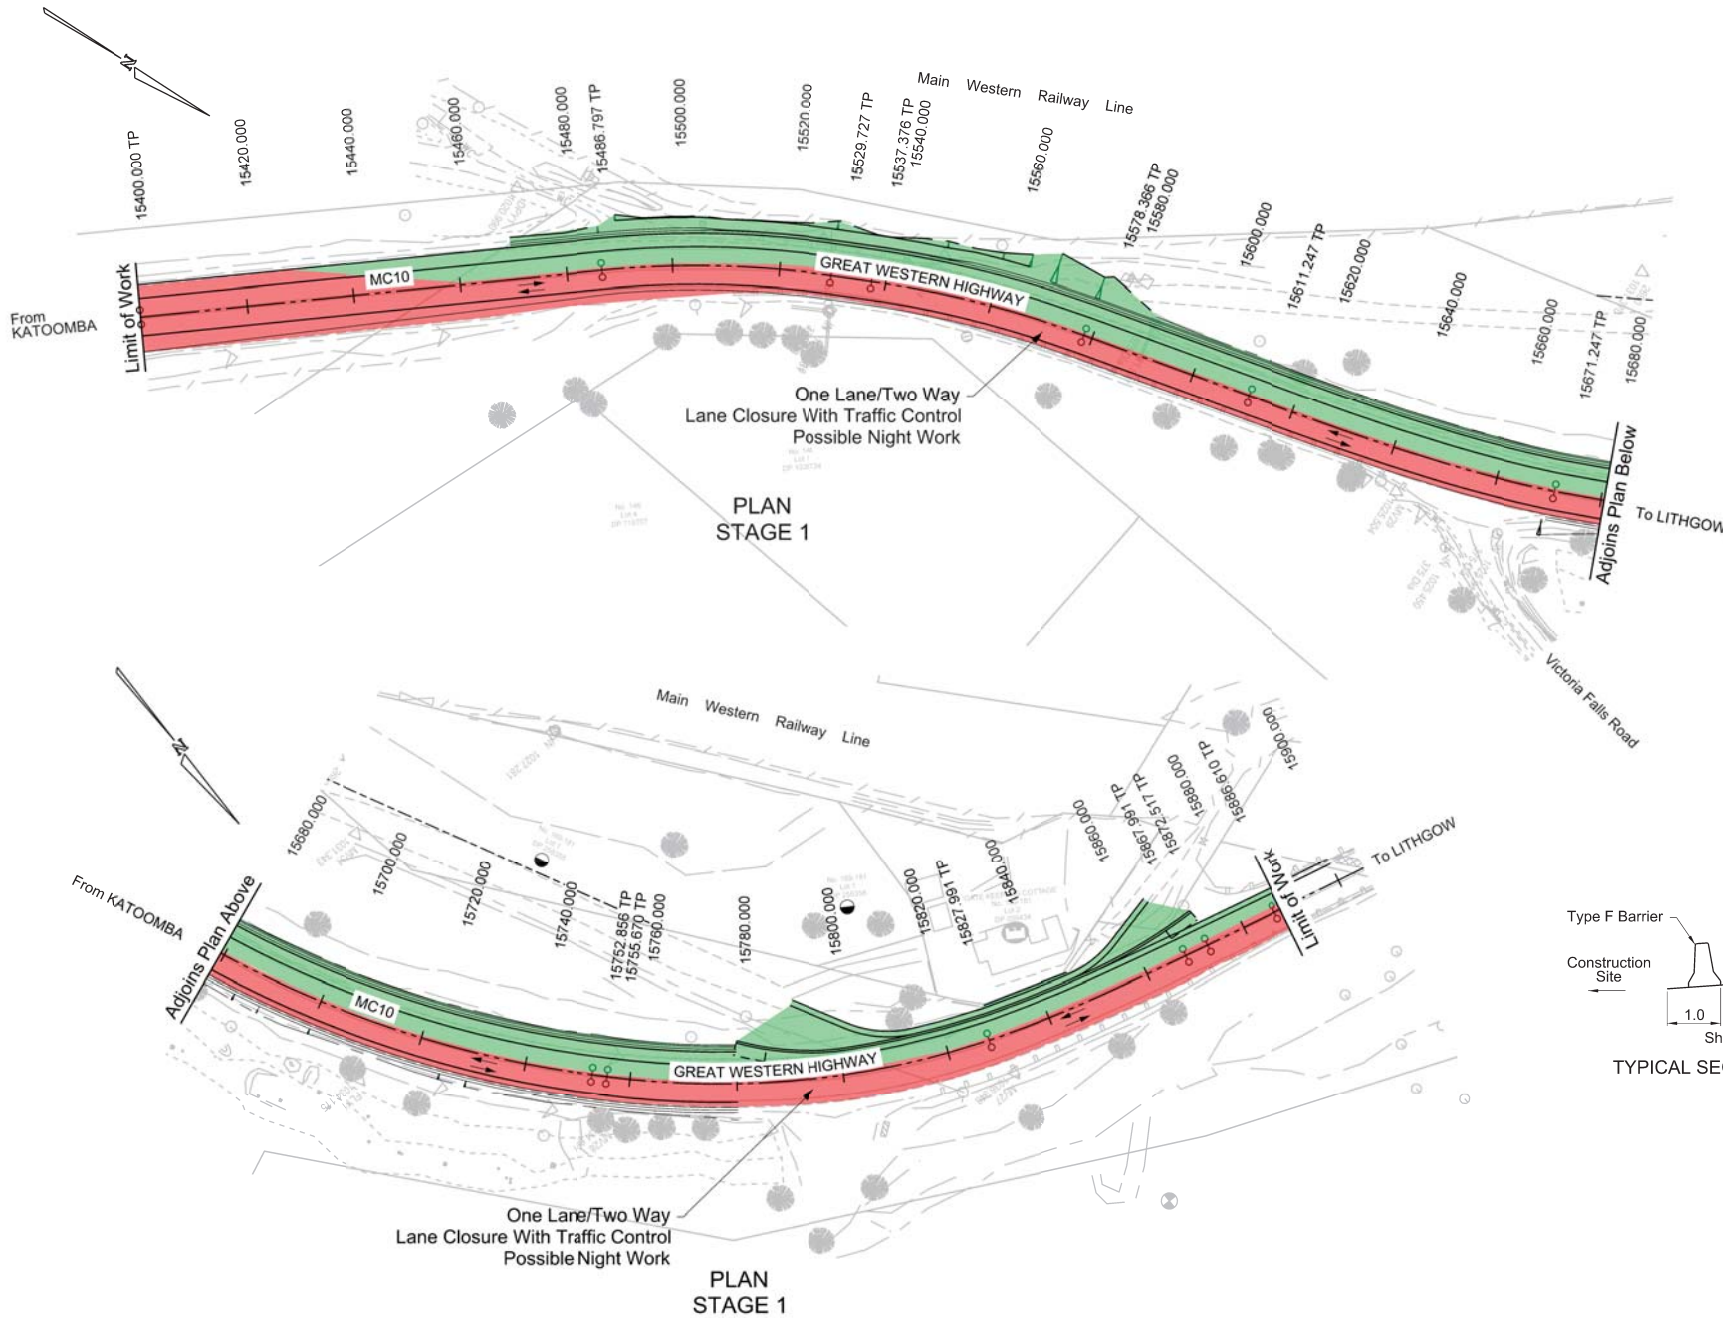

LEGEND

- Construction Works
- Traffic
- ← Traffic Flow
- Traffic Flow

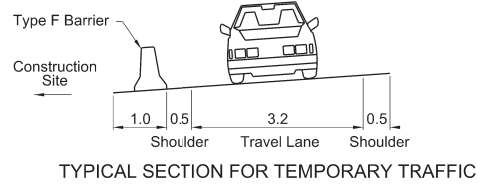

PRODUCED: 5/09/2013 AT: 4:19:47 PM \$USERS: \$USER\$
 FILE PATH: k:\design\projects\05_great_western_hwy\mt_vic_safety\works\section1\Final Drawings\027_CS_1.dgn
 PLOT DRIVER: d:\data\benley\work\space\standards\plotters\PDF-Bowenfile-Half-Mono-A3.plt
 PEN TABLE: c:\data\benley\work\space\standards\tablespen\MONO_LINES_COLOR_FILL_GREY_BACKGROUND.tbl

REFER TO SHEET 002 FOR PUBLIC UTILITY DETAILS

No.	Amendment Description	Initials	Date

SCALES

SCALE 1:1000m

Co-ordinate System: MGA Zone 56 Height Datum: A.H.D.



Transport
Roads & Maritime
Services

DESIGNED: E. RALPH
REVIEWED: C. HATSWELL

ROADS AND MARITIME SERVICES

HW5 GREAT WESTERN HIGHWAY
MOUNT VICTORIA SAFETY UPGRADE
EAST OF VICTORIA FALLS ROAD TO TOLL BAR HOUSE
15.400KM TO 15.880KM WEST OF KATOOMBA
CONSTRUCTION STAGING - STAGE 1

FILE No. SF2013/153398/1	DRAWING 027_CS_1.dgn	PRINTED DATE 5/09/2013	SHEET No. 027
REGISTRATION NUMBER DS2013/001138			

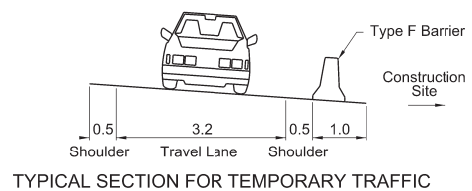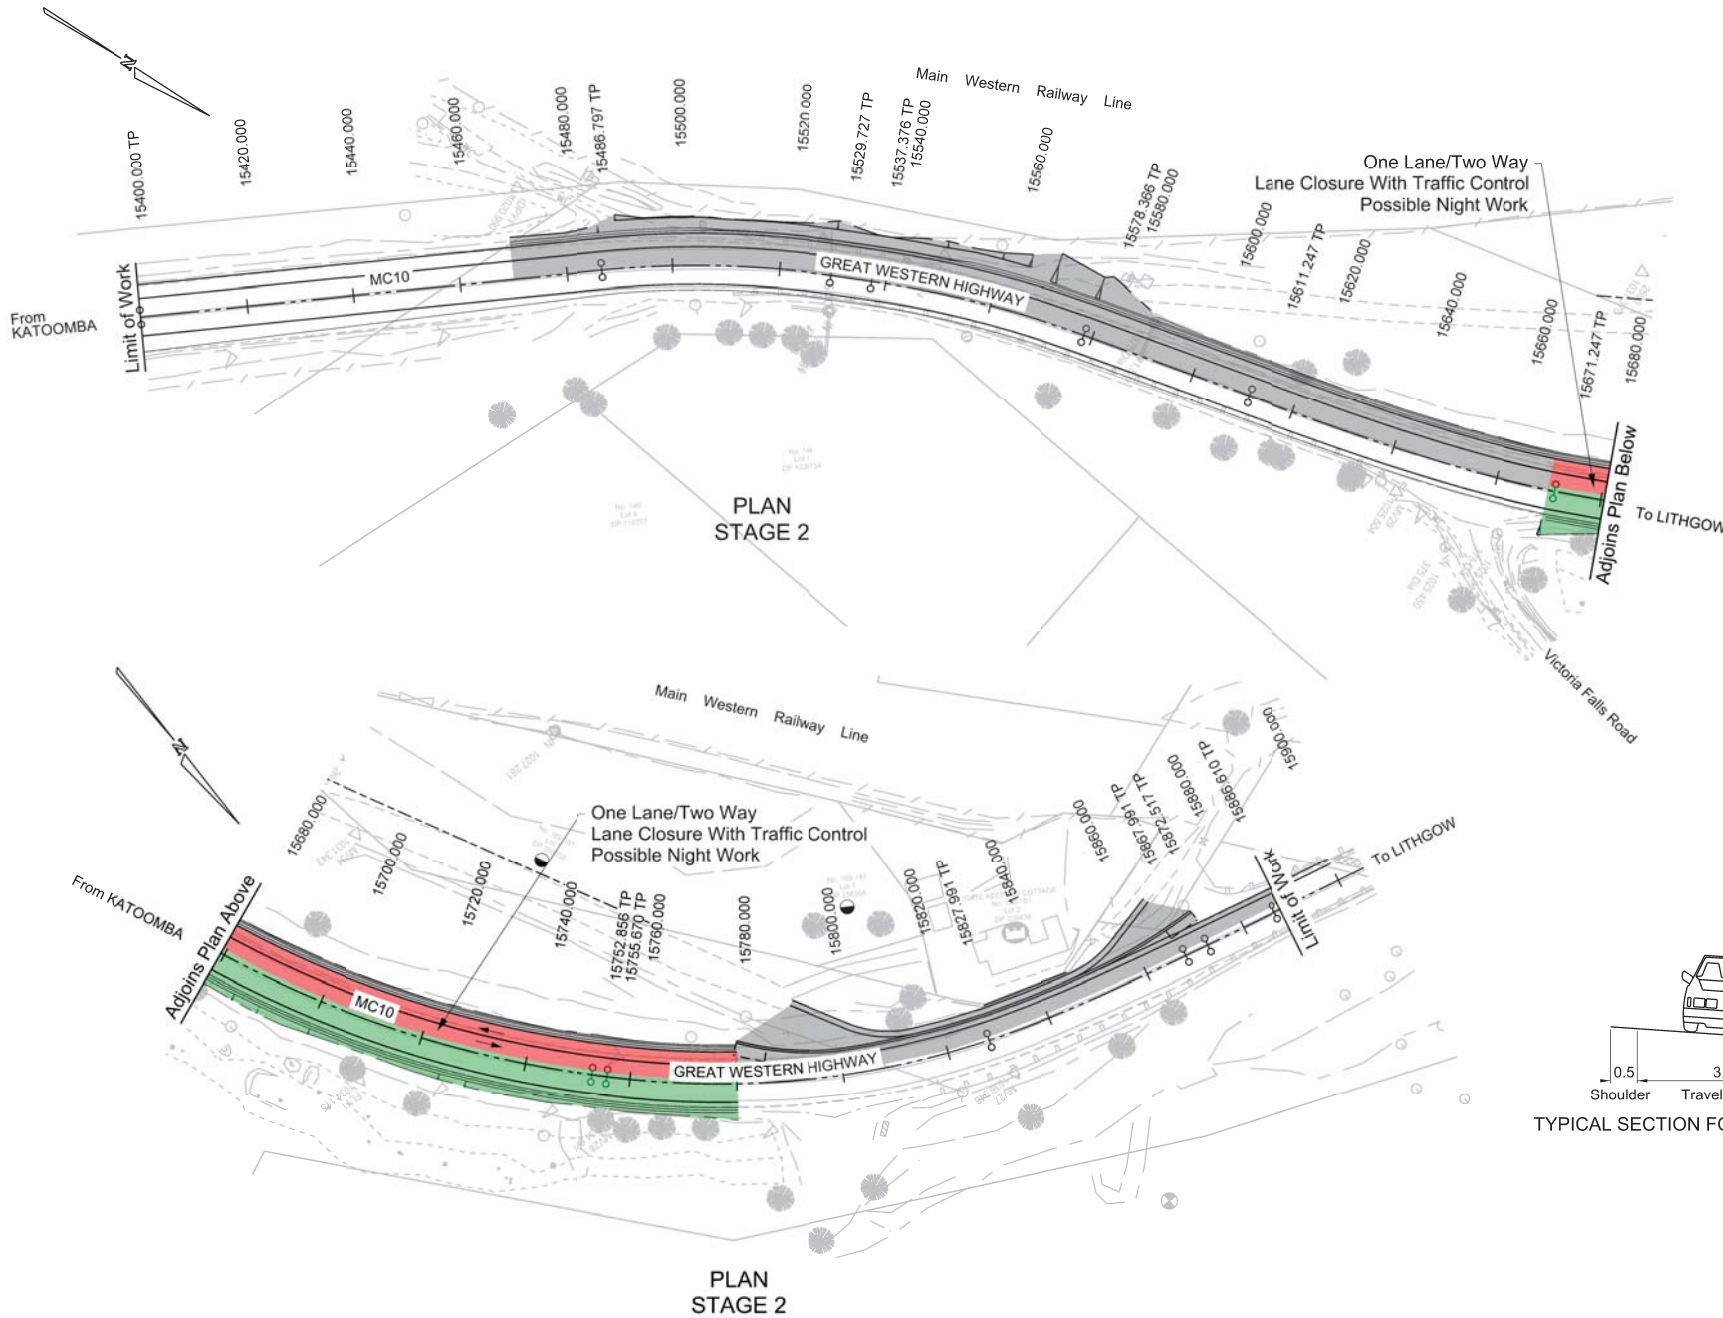

PRODUCED: 5/09/2013 AT 4:20:35 PM \$USERS
 FILE PATH: k:\design\projects\05_great_western_hwy\mt_vic_safety\works\section1\Final Drawings\028_CS_2.dgn
 PLOT DRIVER: d:\data\benley\work\space\standards\plotters\PDF-Bowenfile-Half-Mono-A3.plt;cig
 PEN TABLE: c:\data\benley\work\space\standards\spen\MONO_LINES_COLOR_FILL_GREY_BACKGROUND.tbl

REFER TO SHEET 002 FOR PUBLIC UTILITY DETAILS

<p>NSW Transport Roads & Maritime Services</p>		<p>DESIGNED: E. RALPH REVIEWED: C. HATSWELL</p>
<p>SCALES</p> <p>0 10 20 30 40 50</p> <p>SCALE 1:1000m</p>		<p>No. Amendment Description Initials Date</p>
<p>A3 original This sheet may be prepared using colour and may be incomplete if copied</p>		<p>Co-ordinate System: MGA Zone 56 Height Datum: A.H.D.</p>

ROADS AND MARITIME SERVICES

HW5 GREAT WESTERN HIGHWAY
MOUNT VICTORIA SAFETY UPGRADE
EAST OF VICTORIA FALLS ROAD TO TOLL BAR HOUSE
15.400KM TO 15.880KM WEST OF KATOOMBA
CONSTRUCTION STAGING - STAGE 2

FILE No. SF2013/153398/1	DRAWING 028_CS_2.dgn	PRINTED DATE 5/09/2013	SHEET No. 028
REGISTRATION NUMBER DS2013/001138			