

Appendix 1

Construction Plans




SNOWY MONARO REGIONAL COUNCIL
MR286 KOSCIUSZKO ROAD

ADDITIONAL WESTBOUND LANE
BARRY WAY TO ALPINE WAY, JINDABYNE

ROAD DESIGN

DETAIL DESIGN

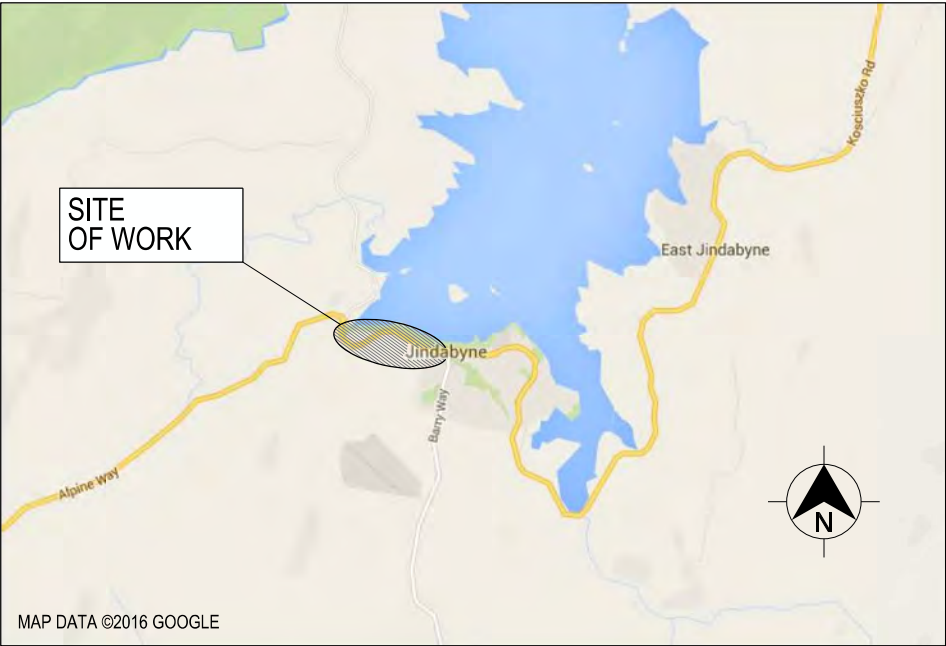

LOCALITY PLAN
NOT TO SCALE

GROUP CODE INDEX

CODE	NAME
GE	GENERAL
RD	ROAD ALIGNMENT AND DETAIL
RC	ROAD CROSS SECTIONS
UT	UTILITIES
SM	STORMWATER MANAGEMENT
PV	PAVEMENT
RF	ROADSIDE FURNITURE, SIGNPOSTING AND PAVEMENT MARKING

NOT FOR CONSTRUCTION

DRAWING FILE NAME / LOCATION K:\Design\MR286 - Kosciuszko Rd\SF2016_043299 - Additional WB Lane Barry Way to Alpine Way - Detail\Microstation\DS2015-002854-DC-GE.dgn		LINEAR REFERENCING START: 0286, 0133, A1, 0.078 FINISH: 0286, 0133, A1, 1.700		PLOT DATE / TIME 13/05/2016 11:54:14 AM	PLOT BY waltersj	CLIENT Transport Roads & Maritime Services	SNOWY MONARO REGIONAL COUNCIL MR286 KOSCIUSZKO ROAD ADDITIONAL WESTBOUND LANE BARRY WAY TO ALPINE WAY		A3
PREPARED BY ROADS AND MARITIME SERVICES ASSET MAINTENANCE ENGINEERING SERVICES DESIGN SOUTHERN		DESIGNED SIGNED NAME J. WALTERS TITLE LEAD ROAD DESIGNER DATE	REVIEWED SIGNED NAME ? ?????? TITLE ROAD DESIGN MANAGER DATE	VERIFIED SIGNED NAME N. COOKE TITLE SENIOR DESIGN MANAGER DATE	RMS PROJECT MANAGER NAME S. FOSTER TITLE PROJECT MANAGER VALIDATION AND ACCEPTANCE OF THESE DRAWINGS AND THE DESIGN SHOWN THEREON IS TO BE CARRIED OUT UNDER SEPARATE PROCESS		RMS PROJECT No. SF2015-166340 DESIGN PROJECT No. SF2016-043299	RMS REGISTRATION No. DS2015/002854	

THIS DRAWING MAY BE PREPARED IN COLOUR AND MAY BE INCOMPLETE IF COPIED

50mm ON A3 SIZE ORIGINAL

SHEET NAME	SHEET DESCRIPTION	ISSUE												
		1	2	3	A	B	C	D	E	F	G	H	I	J
GE-0001	COVER SHEET	Refer to Amendment Box												
GE-0101	SHEET INDEX - 1 OF 2													
GE-0102	SHEET INDEX - 2 OF 2													
GE-0201	OVERVIEW PLAN													
RD-0001	TYPICAL CROSS SECTIONS - 1 OF 3													
RD-0002	TYPICAL CROSS SECTIONS - 2 OF 3													
RD-0003	TYPICAL CROSS SECTIONS - 3 OF 3													
RD-0004	TYPICAL DETAILS													
RD-0101	ROAD ALIGNMENT PLAN - 1545 TO 1900													
RD-0102	ROAD ALIGNMENT PLAN - 1900 TO 2400													
RD-0103	ROAD ALIGNMENT PLAN - 2400 TO 2900													
RD-0104	ROAD ALIGNMENT PLAN - 2900 TO 3166.278													
RD-0201	ROAD SETOUT PLAN - ACCESS 1													
RD-0301	ALIGNMENT AND SETOUT SCHEDULES													
RD-0401	DETAIL PLAN - 1545 TO 1650													
RD-0402	DETAIL PLAN - 1650 TO 1900													
RD-0403	DETAIL PLAN - 1900 TO 2150													
RD-0404	DETAIL PLAN - 2150 TO 2400													
RD-0405	DETAIL PLAN - 2400 TO 2650													
RD-0406	DETAIL PLAN - 2650 TO 2900													
RD-0407	DETAIL PLAN - 2900 TO 3166.278													
RD-0501	LONG SECTION - MC00 - 1545 TO 1900													
RD-0502	LONG SECTION - MC00 - 1900 TO 2400													
RD-0503	LONG SECTION - MC00 - 2400 TO 2900													
RD-0504	LONG SECTION - MC00 - 2900 TO 3166.278													
RC-0001	DESIGN FEATURE LABEL PLAN													
RC-0101	CROSS SECTION MR286 - MC00 - 1545.000 TO 1600.000													
RC-0102	CROSS SECTION MR286 - MC00 - 1625.000 TO 1700.000													
RC-0103	CROSS SECTION MR286 - MC00 - 1725.000 TO 1800.000													
RC-0104	CROSS SECTION MR286 - MC00 - 1825.000 TO 1900.000													
RC-0105	CROSS SECTION MR286 - MC00 - 1925.000 TO 2000.000</													

THIS DRAWING MAY BE PREPARED IN COLOUR AND MAY BE INCOMPLETE IF COPIED
50mm ON A3 SIZE ORIGINAL



LEGEND

SHEET AREA AT 1:500

SHEET AREA AT 1:1000

#

DENOTES THE FOLLOWING DRAWINGS:

-

DETAIL PLANS

-

UTILITIES PLANS

-

STORMWATER MANAGEMENT PLANS

-

SUBSURFACE DRAINAGE PLANS

-

PAVEMENT PLANS

-

ROADSIDE FURNITURE AND PAVEMENT MARKING PLANS

+

DENOTES THE FOLLOWING DRAWINGS:

-


ROAD ALIGNMENT PLANS

NOTES

1. ONLY PLAN SHEET AREAS SHOWN ON THE KEY PLAN.

DRAWING FILE LOCATION / NAME K:\Design\MR286 - Kosciuszko Rd\SF2016_043299 - Additional WB Lane Barry Way to Alpine Way - Detail\Microstation\DS2015-002854-DC-GE.dgn					DESIGN MODEL FILE(S) USED FOR DOCUMENTATION OF THIS DRAWING DESI FINAL ; DESI LINEMARKING ; DESI BARRIERS ; SURV I003931 CAD V1					PLOT DATE / TIME 13/05/2016 11:54:14 AM		PLOT BY waltersj		CLIENT  Transport Roads & Maritime Services		SNOWY MONARO REGIONAL COUNCIL MR286 KOSCIUSZKO ROAD ADDITIONAL WESTBOUND LANE BARRY WAY TO ALPINE WAY, JINDABYNE OVERVIEW PLAN			A3							
EXTERNAL REFERENCE FILES ref_border.dgn ref_legends.dgn x-aerial.tif mx-key-chainages-mc00.dgn mx-key-chainages-mc10.dgn mx-key-cadastral mx-key-design.dgn		REV 0	DATE 09-06-16	AMENDMENT / REVISION DESCRIPTION Issued for 20% Review			APPROVAL JW	SCALES ON A3 SIZE DRAWING NOT TO SCALE			DRAWINGS / DESIGN PREPARED BY  Transport Roads & Maritime Services			TITLE		NAME	DATE									
														DRAWN		J. WALTERS	09.06.16									
														DRG CHECK		X. XXXXXXXXXXXX	09.06.16									
														DESIGN		J. WALTERS	09.06.16									
														DESIGN CHECK		X. XXXXXXXXXXXX	09.06.16									
														DESIGN MNGR		N. COOKE	09.06.16									
														PROJECT MNGR		S. FOSTER	09.06.16									
								CO-ORDINATE SYSTEM MGA ZONE 55			HEIGHT DATUM AHD															
														PREPARED FOR NETWORK NSW REGIONAL SOUTHERN NETWORK AND SAFETY SOUTHERN				RMS REGISTRATION No. DS2015 / 002854				ISSUE STATUS 80% DETAIL DESIGN		SHEET No. GE-0201		ISSUE 1


THIS DRAWING MAY BE PREPARED IN COLOUR AND MAY BE INCOMPLETE IF COPIED

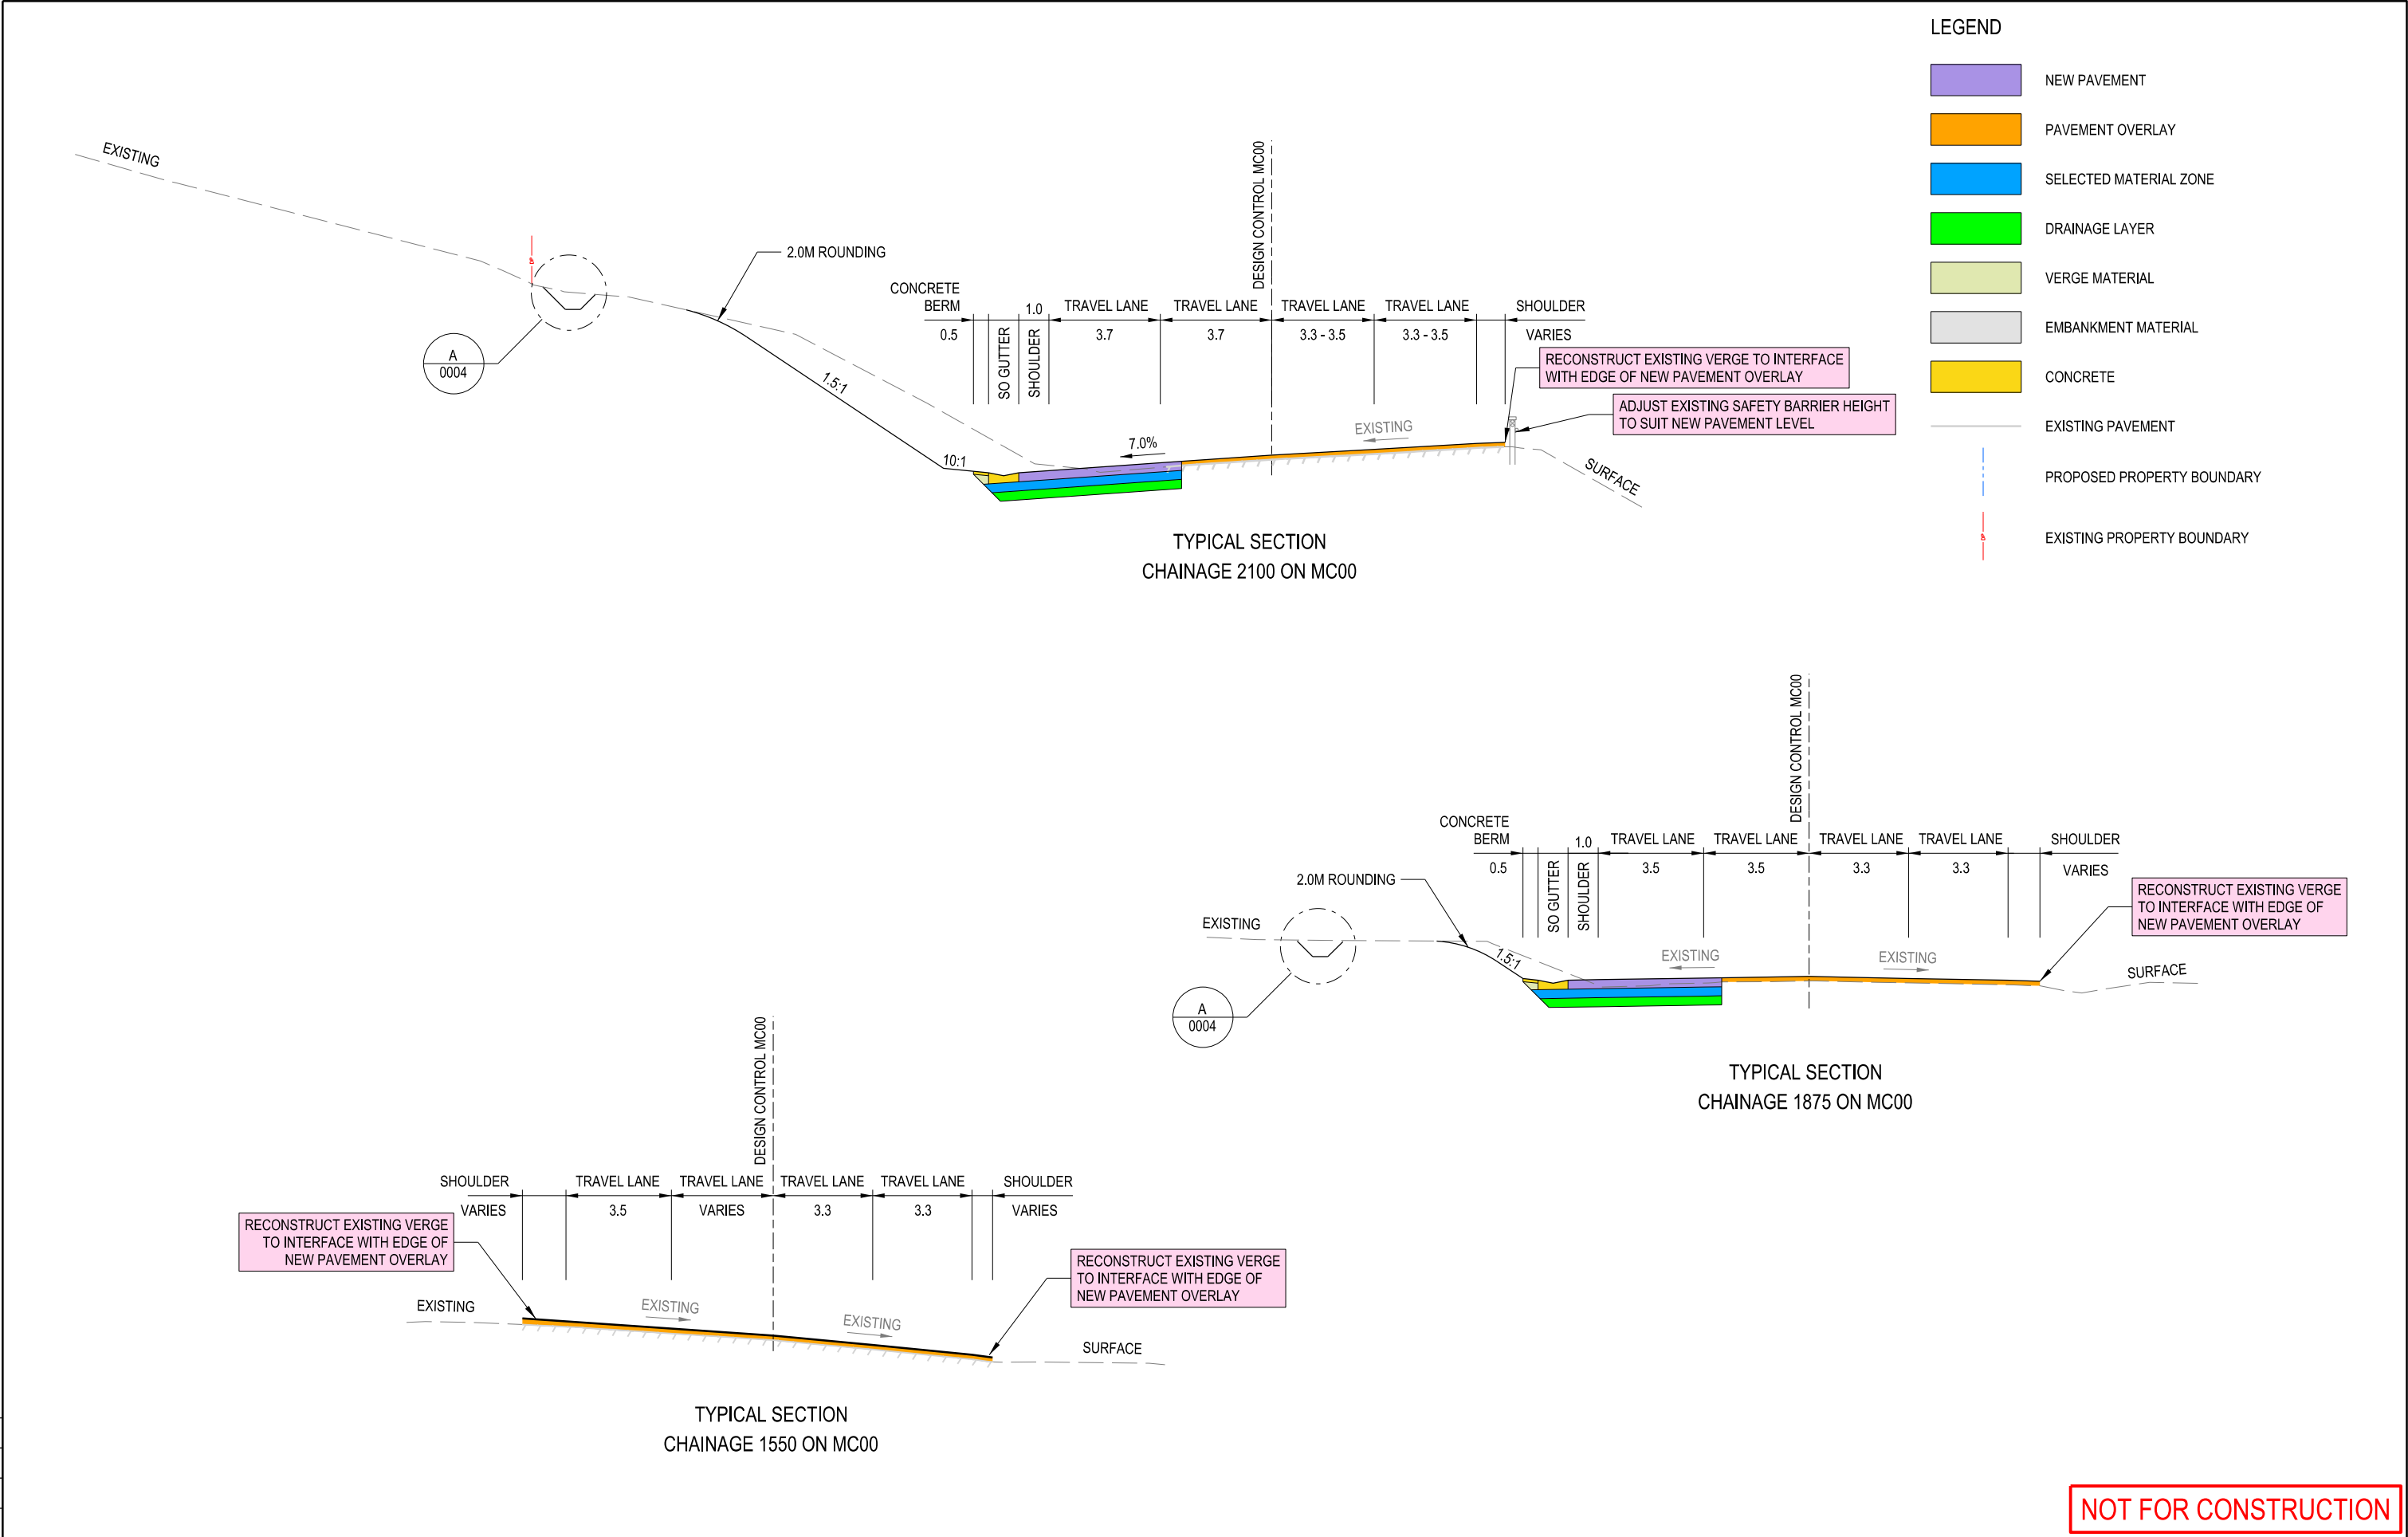

NOT FOR CONSTRUCTION


DRAWING FILE LOCATION / NAME K:\Design\MR286 - Kosciuszko Rd\SF2016_043299 - Additional WB Lane Barry Way to Alpine Way - Detail\Microstation\DS2015-002854-DC-RD.dgn					DESIGN MODEL FILE(S) USED FOR DOCUMENTATION OF THIS DRAWING XSECT MC00			PLOT DATE / TIME 13/01/2017 2:31:06 PM		PLOT BY waltersj		CLIENT Transport Roads & Maritime Services		SNOWY MONARO REGIONAL COUNCIL MR286 KOSCIUSZKO ROAD ADDITIONAL WESTBOUND LANE BARRY WAY TO ALPINE WAY, JINDABYNE TYPICAL CROSS SECTIONS SHEET 1 OF 3		A3
EXTERNAL REFERENCE FILES		REV	DATE	AMENDMENT / REVISION DESCRIPTION	APPROVAL	SCALES ON A3 SIZE DRAWING		DRAWINGS / DESIGN PREPARED BY Transport Roads & Maritime Services		TITLE	NAME	DATE	PREPARED FOR NETWORK NSW REGIONAL SOUTHERN NETWORK AND SAFETY SOUTHERN			
ref_border.dgn		0	09-06-16	Issued for 20% Review	JW	NOT TO SCALE				DRAWN	J. WALTERS	09.06.16	RMS REGISTRATION No. DS2015 / 002854			
										DRG CHECK	X. XXXXXXXXXX	09.06.16	ISSUE STATUS 80% DETAIL DESIGN			
										DESIGN	J. WALTERS	09.06.16	SHEET No. RD-0001			
										DESIGN CHECK	X. XXXXXXXXXX	09.06.16	ISSUE 1			
										DESIGN MNGR	N. COOKE	09.06.16				
						CO-ORDINATE SYSTEM MGA ZONE 55		HEIGHT DATUM AHD		PROJECT MNGR	S. FOSTER	09.06.16				

THIS DRAWING MAY BE PREPARED IN COLOUR AND MAY BE INCOMPLETE IF COPIED

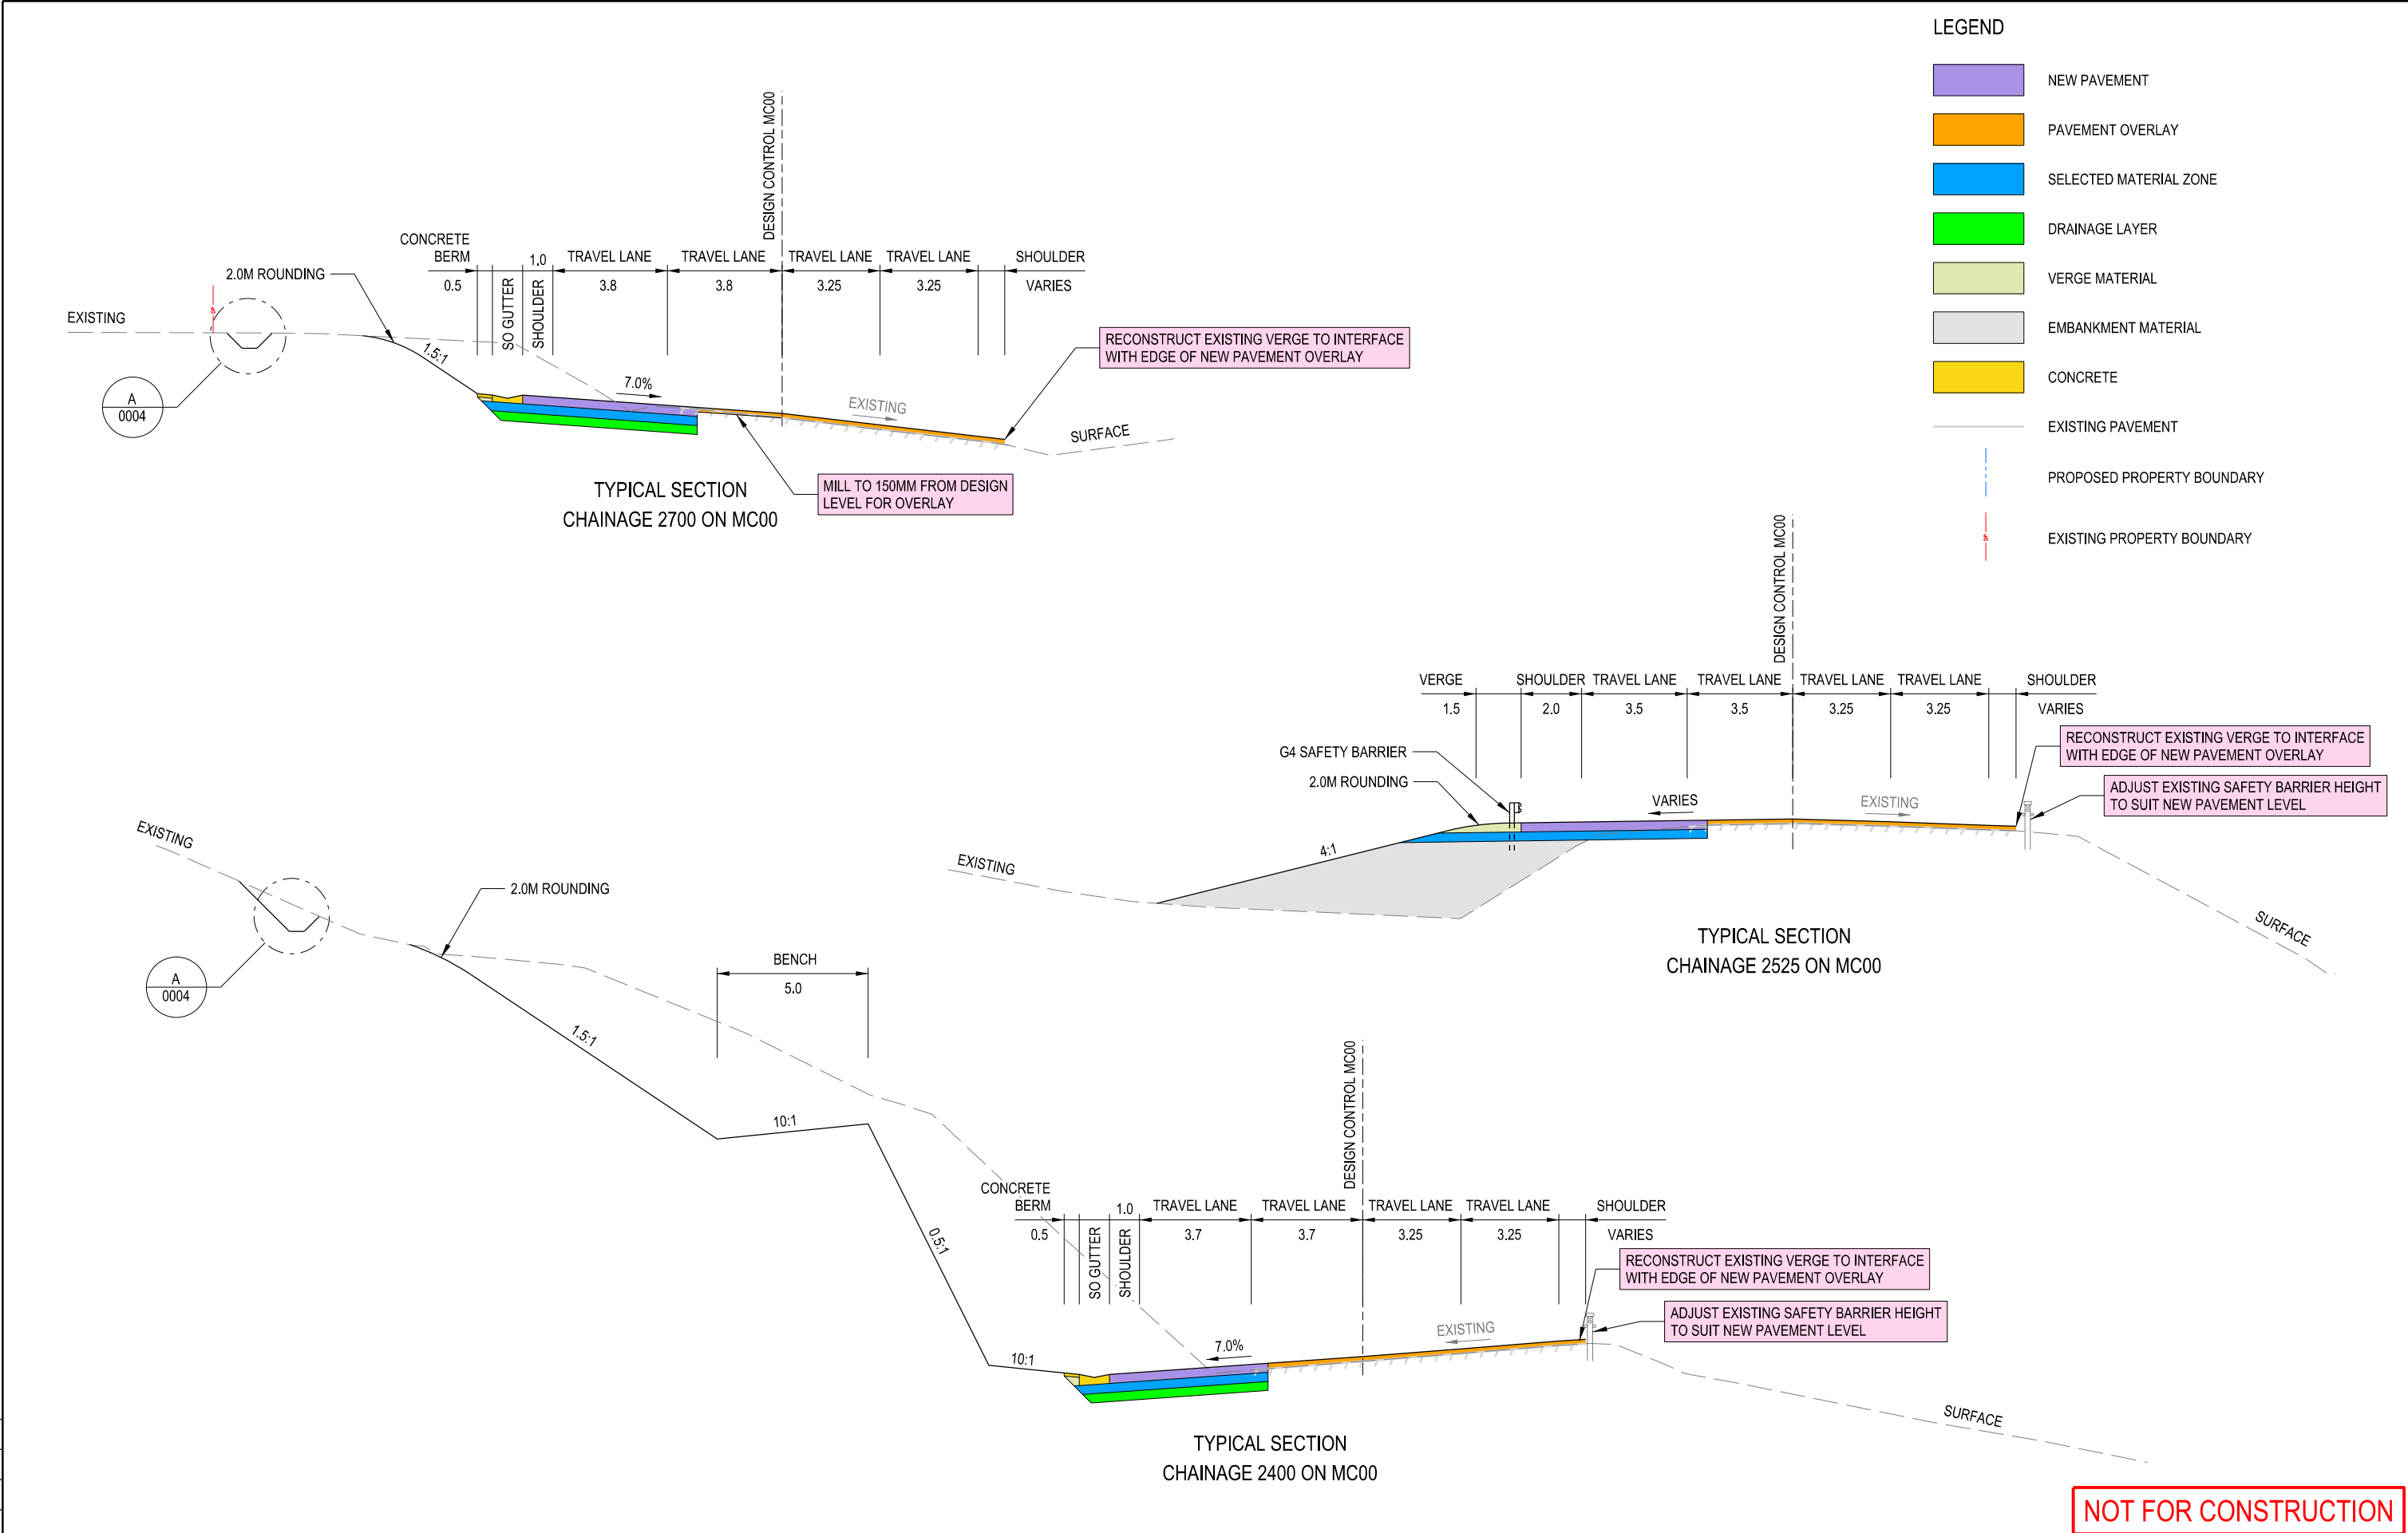

DRAWING FILE LOCATION / NAME K:\Design\MR286 - Kosciuszko Rd\ISF2016_043299 - Additional WB Lane Barry Way to Alpine Way - Detail\Microstation\DS2015-002854-DC-RD.dgn					DESIGN MODEL FILE(S) USED FOR DOCUMENTATION OF THIS DRAWING XSECT MC00		PLOT DATE / TIME 13/01/2017 2:31:06 PM		PLOT BY waltersj	CLIENT		SNOWY MONARO REGIONAL COUNCIL MR286 KOSCIUSZKO ROAD ADDITIONAL WESTBOUND LANE BARRY WAY TO ALPINE WAY, JINDABYNE TYPICAL CROSS SECTIONS SHEET 2 OF 3		A3		
EXTERNAL REFERENCE FILES		REV	DATE	AMENDMENT / REVISION DESCRIPTION	APPROVAL	SCALES ON A3 SIZE DRAWING	DRAWINGS / DESIGN PREPARED BY		NSW GOVERNMENT Transport Roads & Maritime Services		NSW GOVERNMENT Transport Roads & Maritime Services		RMS REGISTRATION No. DS2015 / 002854		ISSUE No. RD-0002	ISSUE 1
ref_border.dgn		0	09-06-16	Issued for 20% Review	JW	NOT TO SCALE			DRAWN J. WALTERS 09.06.16		PREPARED FOR NETWORK NSW REGIONAL SOUTHERN NETWORK AND SAFETY SOUTHERN					
									DRG CHECK X. XXXXXXXXXX 09.06.16							
									DESIGN J. WALTERS 09.06.16							
									DESIGN CHECK X. XXXXXXXXXX 09.06.16							
									DESIGN MNGR N. COOKE 09.06.16							
									PROJECT MNGR S. FOSTER 09.06.16							
						CO-ORDINATE SYSTEM MGA ZONE 55	HEIGHT DATUM AHD									

THIS DRAWING MAY BE PREPARED IN COLOUR AND MAY BE INCOMPLETE IF COPIED
50mm ON A3 SIZE ORIGINAL

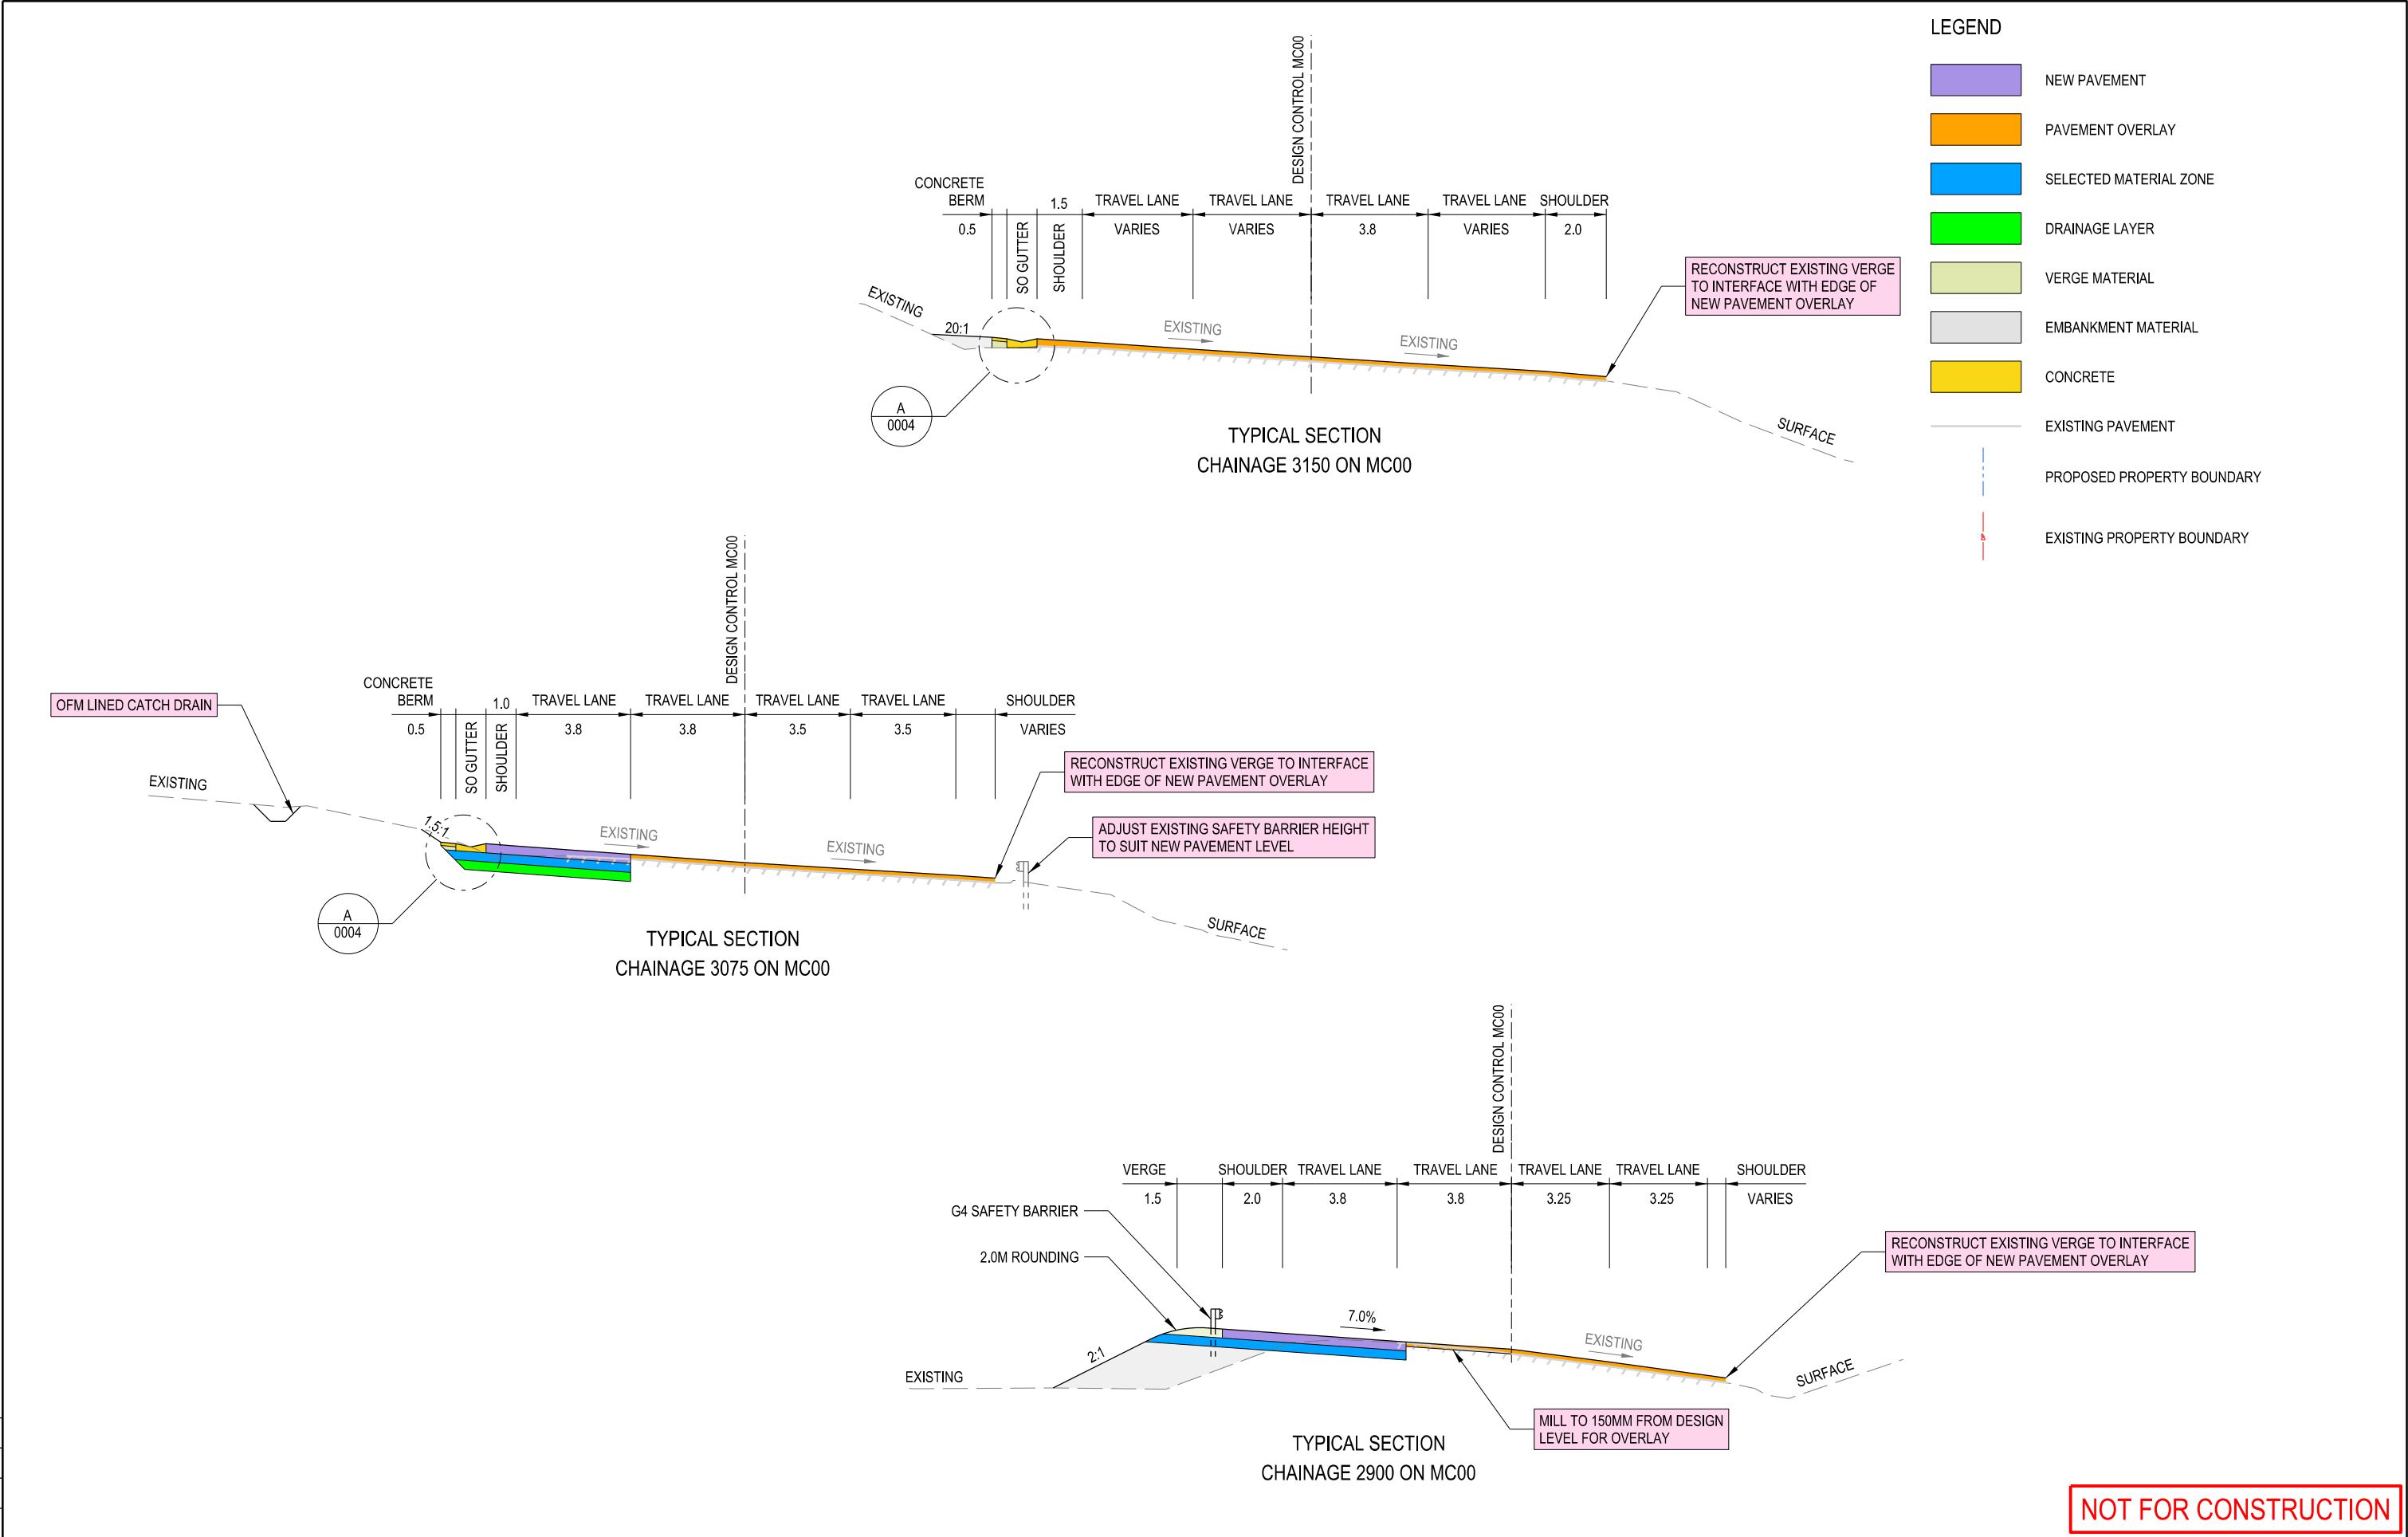

NOT FOR CONSTRUCTION


DRAWING FILE LOCATION / NAME K:\Design\MR286 - Kosciuszko Rd\ISF2016_043299 - Additional WB Lane Barry Way to Alpine Way - Detail\Microstation\DS2015-002854-DC-RD.dgn					DESIGN MODEL FILE(S) USED FOR DOCUMENTATION OF THIS DRAWING XSECT MC00			PLOT DATE / TIME 13/01/2017 2:31:06 PM		PLOT BY waltersj	CLIENT  Transport Roads & Maritime Services		SNOWY MONARO REGIONAL COUNCIL MR286 KOSCIUSZKO ROAD ADDITIONAL WESTBOUND LANE BARRY WAY TO ALPINE WAY, JINDABYNE TYPICAL CROSS SECTIONS SHEET 3 OF 3			A3					
EXTERNAL REFERENCE FILES		REV	DATE	AMENDMENT / REVISION DESCRIPTION	APPROVAL	SCALES ON A3 SIZE DRAWING		DRAWINGS / DESIGN PREPARED BY  Transport Roads & Maritime Services		TITLE	NAME	DATE	PREPARED FOR NETWORK NSW REGIONAL SOUTHERN NETWORK AND SAFETY SOUTHERN								
ref_border.dgn		0	09-06-16	Issued for 20% Review	JW	NOT TO SCALE		DRAWN			J. WALTERS	09.06.16									
					DRG CHECK			X. XXXXXXXXXX	09.06.16												
					DESIGN			J. WALTERS	09.06.16												
					DESIGN CHECK			X. XXXXXXXXXX	09.06.16												
									DESIGN MNGR			N. COOKE	09.06.16								
												PROJECT MNGR			S. FOSTER	09.06.16					
						CO-ORDINATE SYSTEM MGA ZONE 55		HEIGHT DATUM AHD								RMS REGISTRATION No.		DS2015 / 002854			
																ISSUE STATUS 80% DETAIL DESIGN		SHEET No. RD-0003		ISSUE 1	

THIS DRAWING MAY BE PREPARED IN COLOUR AND MAY BE INCOMPLETE IF COPIED

50mm ON A3 SIZE ORIGINAL

LEGEND

- NEW PAVEMENT
- PAVEMENT OVERLAY
- SELECTED MATERIAL ZONE
- DRAINAGE LAYER
- VERGE MATERIAL
- EMBANKMENT MATERIAL
- CONCRETE
- EXISTING PAVEMENT
- PROPOSED PROPERTY BOUNDARY
- EXISTING PROPERTY BOUNDARY

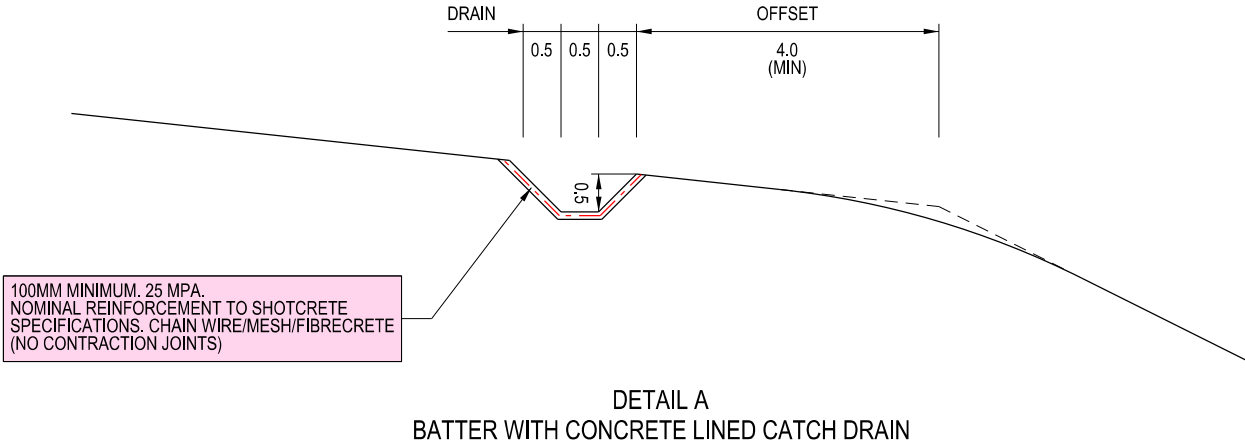


NOT FOR CONSTRUCTION

DRAWING FILE LOCATION / NAME K:\Design\MR286 - Kosciuszko Rd\ISF2016_043299 - Additional WB Lane Barry Way to Alpine Way - Detail\Microstation\DS2015-002854-DC-RD.dgn					DESIGN MODEL FILE(S) USED FOR DOCUMENTATION OF THIS DRAWING XSECT MC00			PLOT DATE / TIME 13/01/2017 2:31:06 PM		PLOT BY waltersj		CLIENT  Transport Roads & Maritime Services		SNOWY MONARO REGIONAL COUNCIL MR286 KOSCIUSZKO ROAD ADDITIONAL WESTBOUND LANE BARRY WAY TO ALPINE WAY, JINDABYNE TYPICAL DETAILS			A3		
EXTERNAL REFERENCE FILES ref_border.dgn		REV 0	DATE 09-06-16	AMENDMENT / REVISION DESCRIPTION Issued for 20% Review	APPROVAL JW	SCALES ON A3 SIZE DRAWING NOT TO SCALE		DRAWINGS / DESIGN PREPARED BY  Transport Roads & Maritime Services		TITLE	NAME	DATE	PREPARED FOR NETWORK NSW REGIONAL SOUTHERN NETWORK AND SAFETY SOUTHERN				RMS REGISTRATION No. DS2015 / 002854		
										DRAWN	J. WALTERS	09.06.16							
										DRG CHECK	X. XXXXXXXXXX	09.06.16							
										DESIGN	J. WALTERS	09.06.16							
										DESIGN CHECK	X. XXXXXXXXXX	09.06.16							
										DESIGN MNGR	N. COOKE	09.06.16	ISSUE STATUS 80% DETAIL DESIGN				SHEET No. RD-0004	ISSUE 1	
										PROJECT MNGR	S. FOSTER	09.06.16							
					CO-ORDINATE SYSTEM MGA ZONE 55		HEIGHT DATUM AHD												

THIS DRAWING MAY BE PREPARED IN COLOUR AND MAY BE INCOMPLETE IF COPIED

50mm ON A3 SIZE ORIGINAL

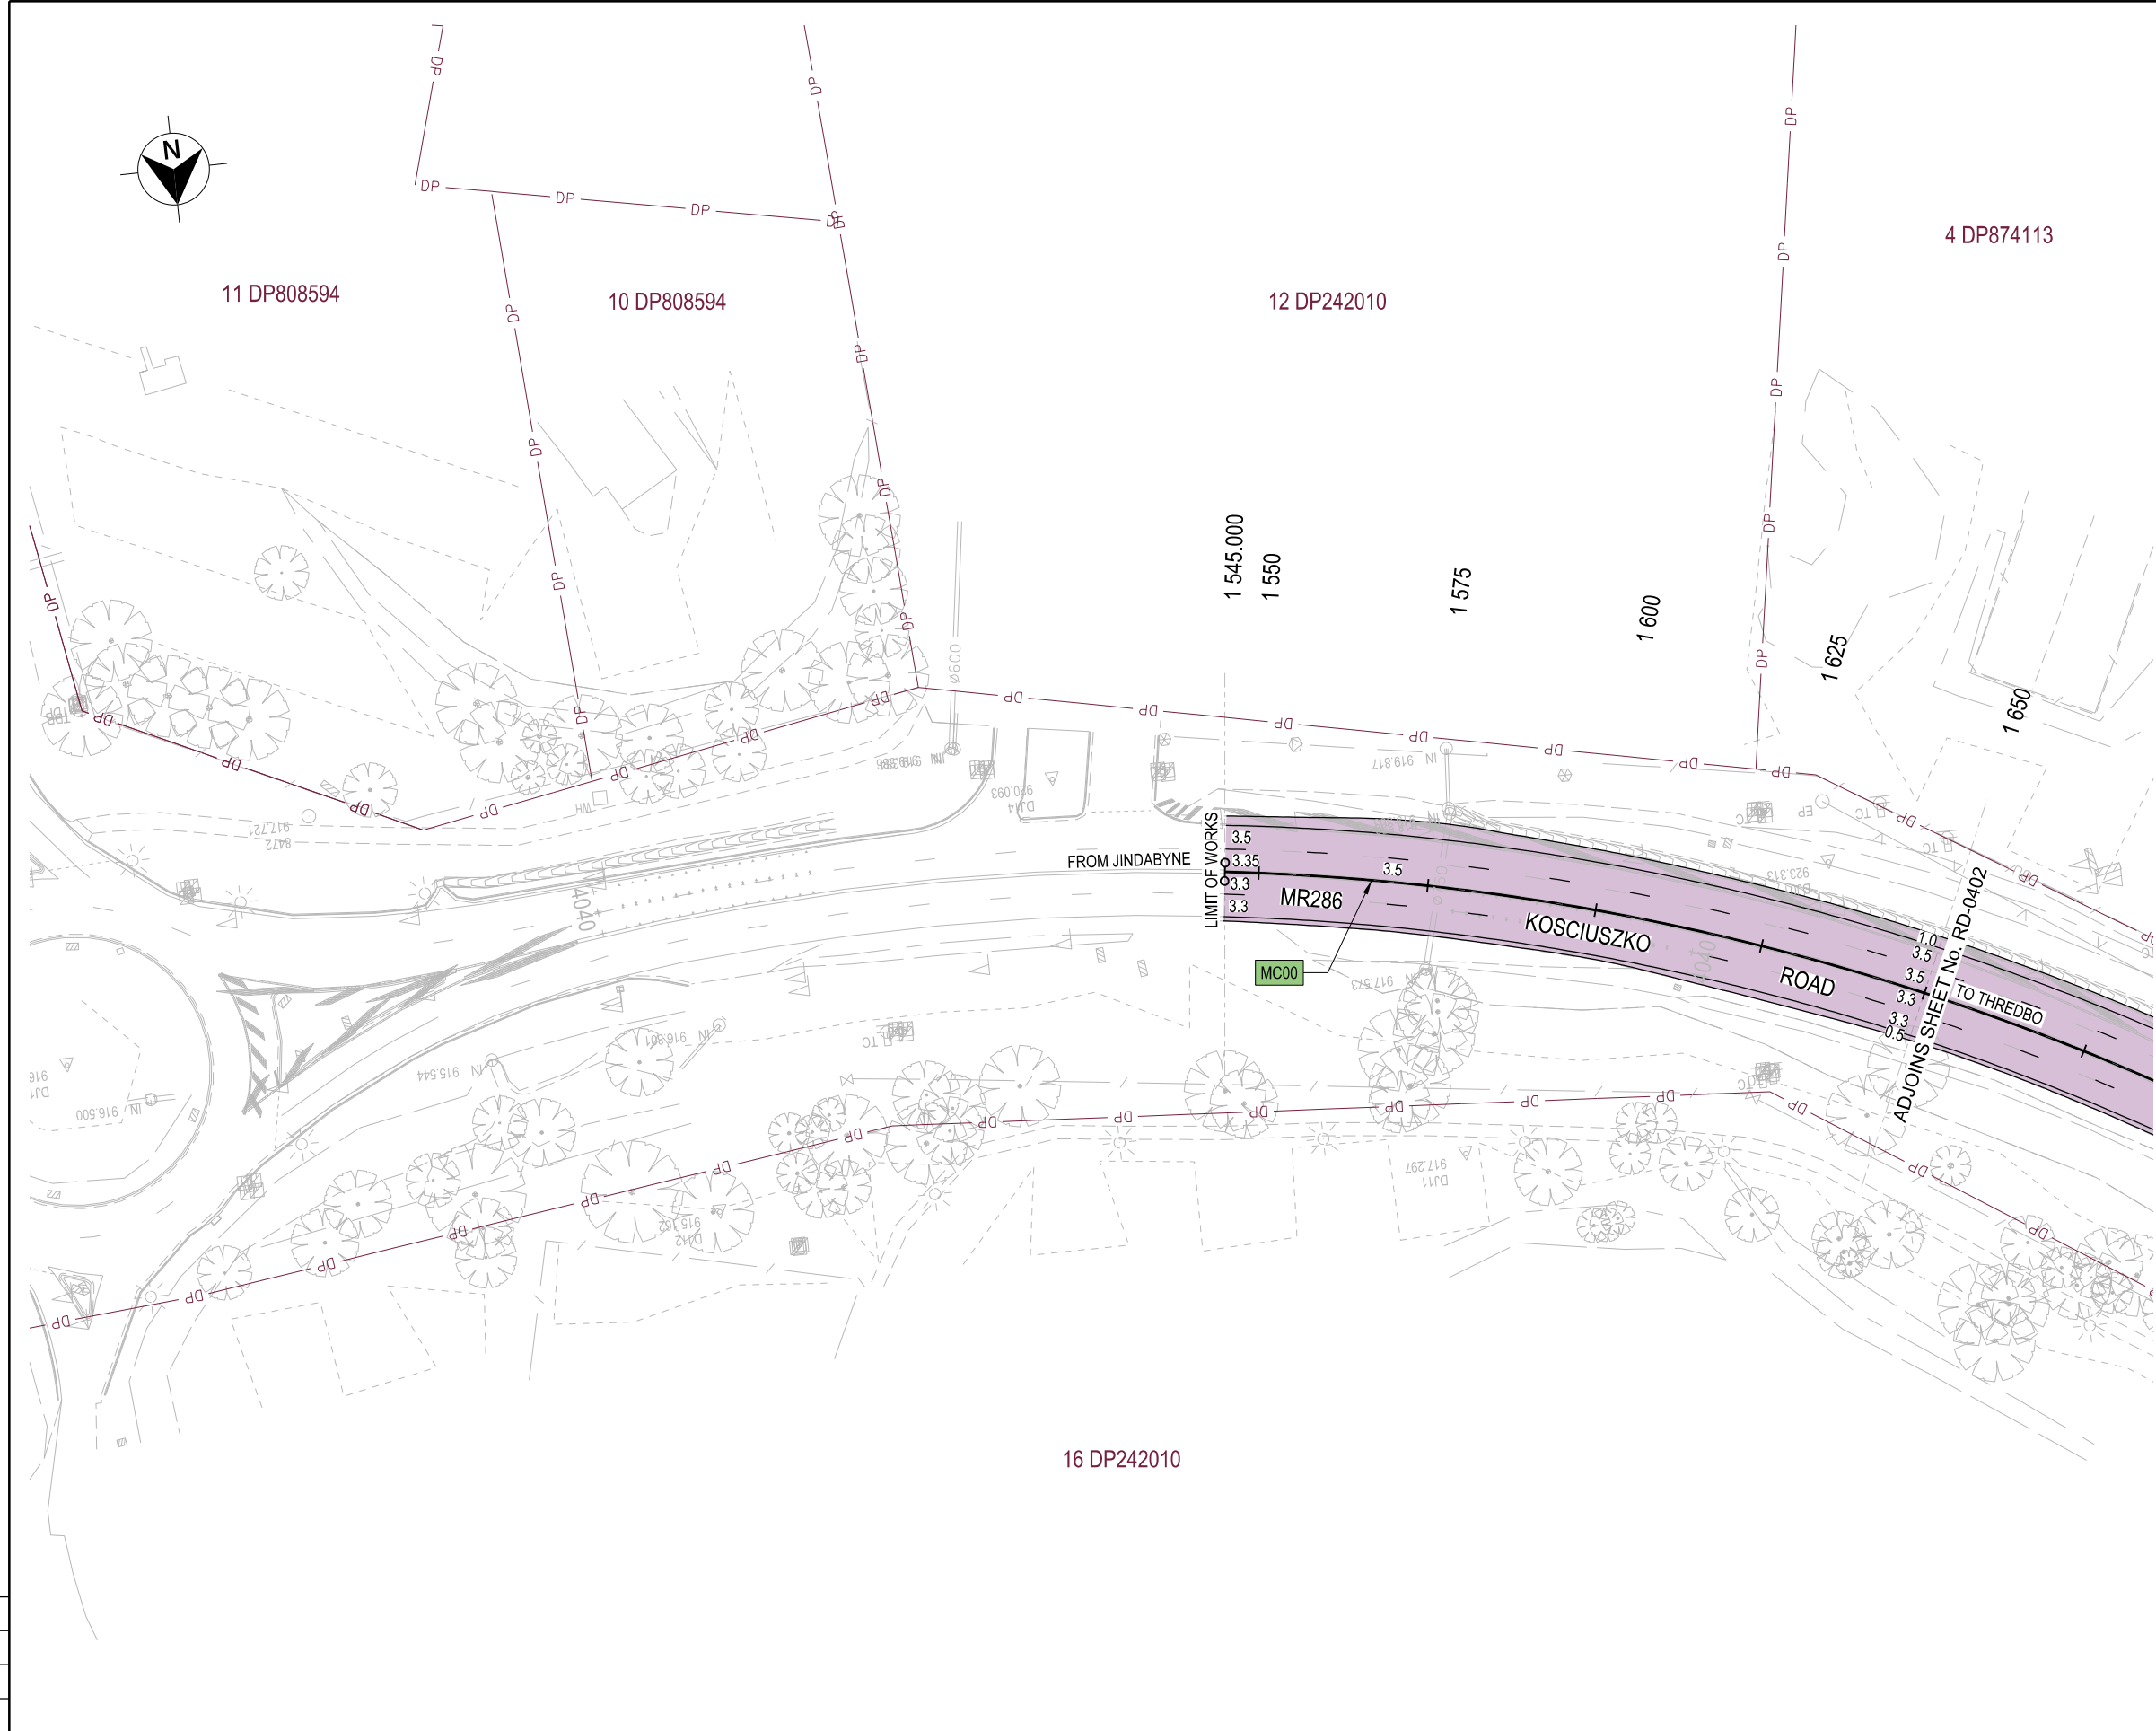


LEGEND

- BATTER
- PAVEMENT
- SPRAY SEAL
- CONCRETE CHANNEL
- VERGE
- DP DP OVERLAY (0.1M ACCURACY)
- PROPOSED ROAD BOUNDARY
- MC00 MASTER STRING LABEL

NOT FOR CONSTRUCTION

DRAWING FILE LOCATION / NAME K:\Design\MR286 - Kosciuszko Rd\SF2016_043299 - Additional WB Lane Barry Way to Alpine Way - Detail\Microstation\DS2015-002854-DC-RD.dgn				DESIGN MODEL FILE(S) USED FOR DOCUMENTATION OF THIS DRAWING				PLOT DATE / TIME 13/01/2017 2:31:06 PM		PLOT BY waltersj		CLIENT  Transport Roads & Maritime Services		SNOWY MONARO REGIONAL COUNCIL MR286 KOSCIUSZKO ROAD ADDITIONAL WESTBOUND LANE BARRY WAY TO ALPINE WAY, JINDABYNE DETAIL PLAN MR286 KOSCIUSZKO ROAD - MC00 - 1545 TO 1650		A3	
EXTERNAL REFERENCE FILES				APPROVAL JW				TITLE		NAME		DATE		RMS REGISTRATION No. DS2015 / 002854		ISSUE 1	
REV 0				DATE 09-06-16				DRAWN		J. WALTERS		09.06.16		ISSUE STATUS 80% DETAIL DESIGN			
AMENDMENT / REVISION DESCRIPTION Issued for 20% Review				SCALES ON A3 SIZE DRAWING				DRG CHECK		X. XXXXXXXXXX		09.06.16		SHEET No. RD-0401			
APPROVAL				DRAWINGS / DESIGN PREPARED BY				DESIGN		J. WALTERS		09.06.16					
								DESIGN CHECK		X. XXXXXXXXXX		09.06.16					
								DESIGN MNGR		N. COOKE		09.06.16					
								PROJECT MNGR		S. FOSTER		09.06.16					

 

3 DP874113


16 DP242010

	BATTER
	PAVEMENT
	SPRAY SEAL
	CONCRETE CHANNEL
	VERGE
	DP OVERLAY (0.1M ACCURACY)
	PROPOSED ROAD BOUNDARY
	MASTER STRING LABEL


NOT FOR CONSTRUCTION

A3


THIS DRAWING MAY BE PREPARED IN COLOUR AND MAY BE INCOMPLETE IF COPIED

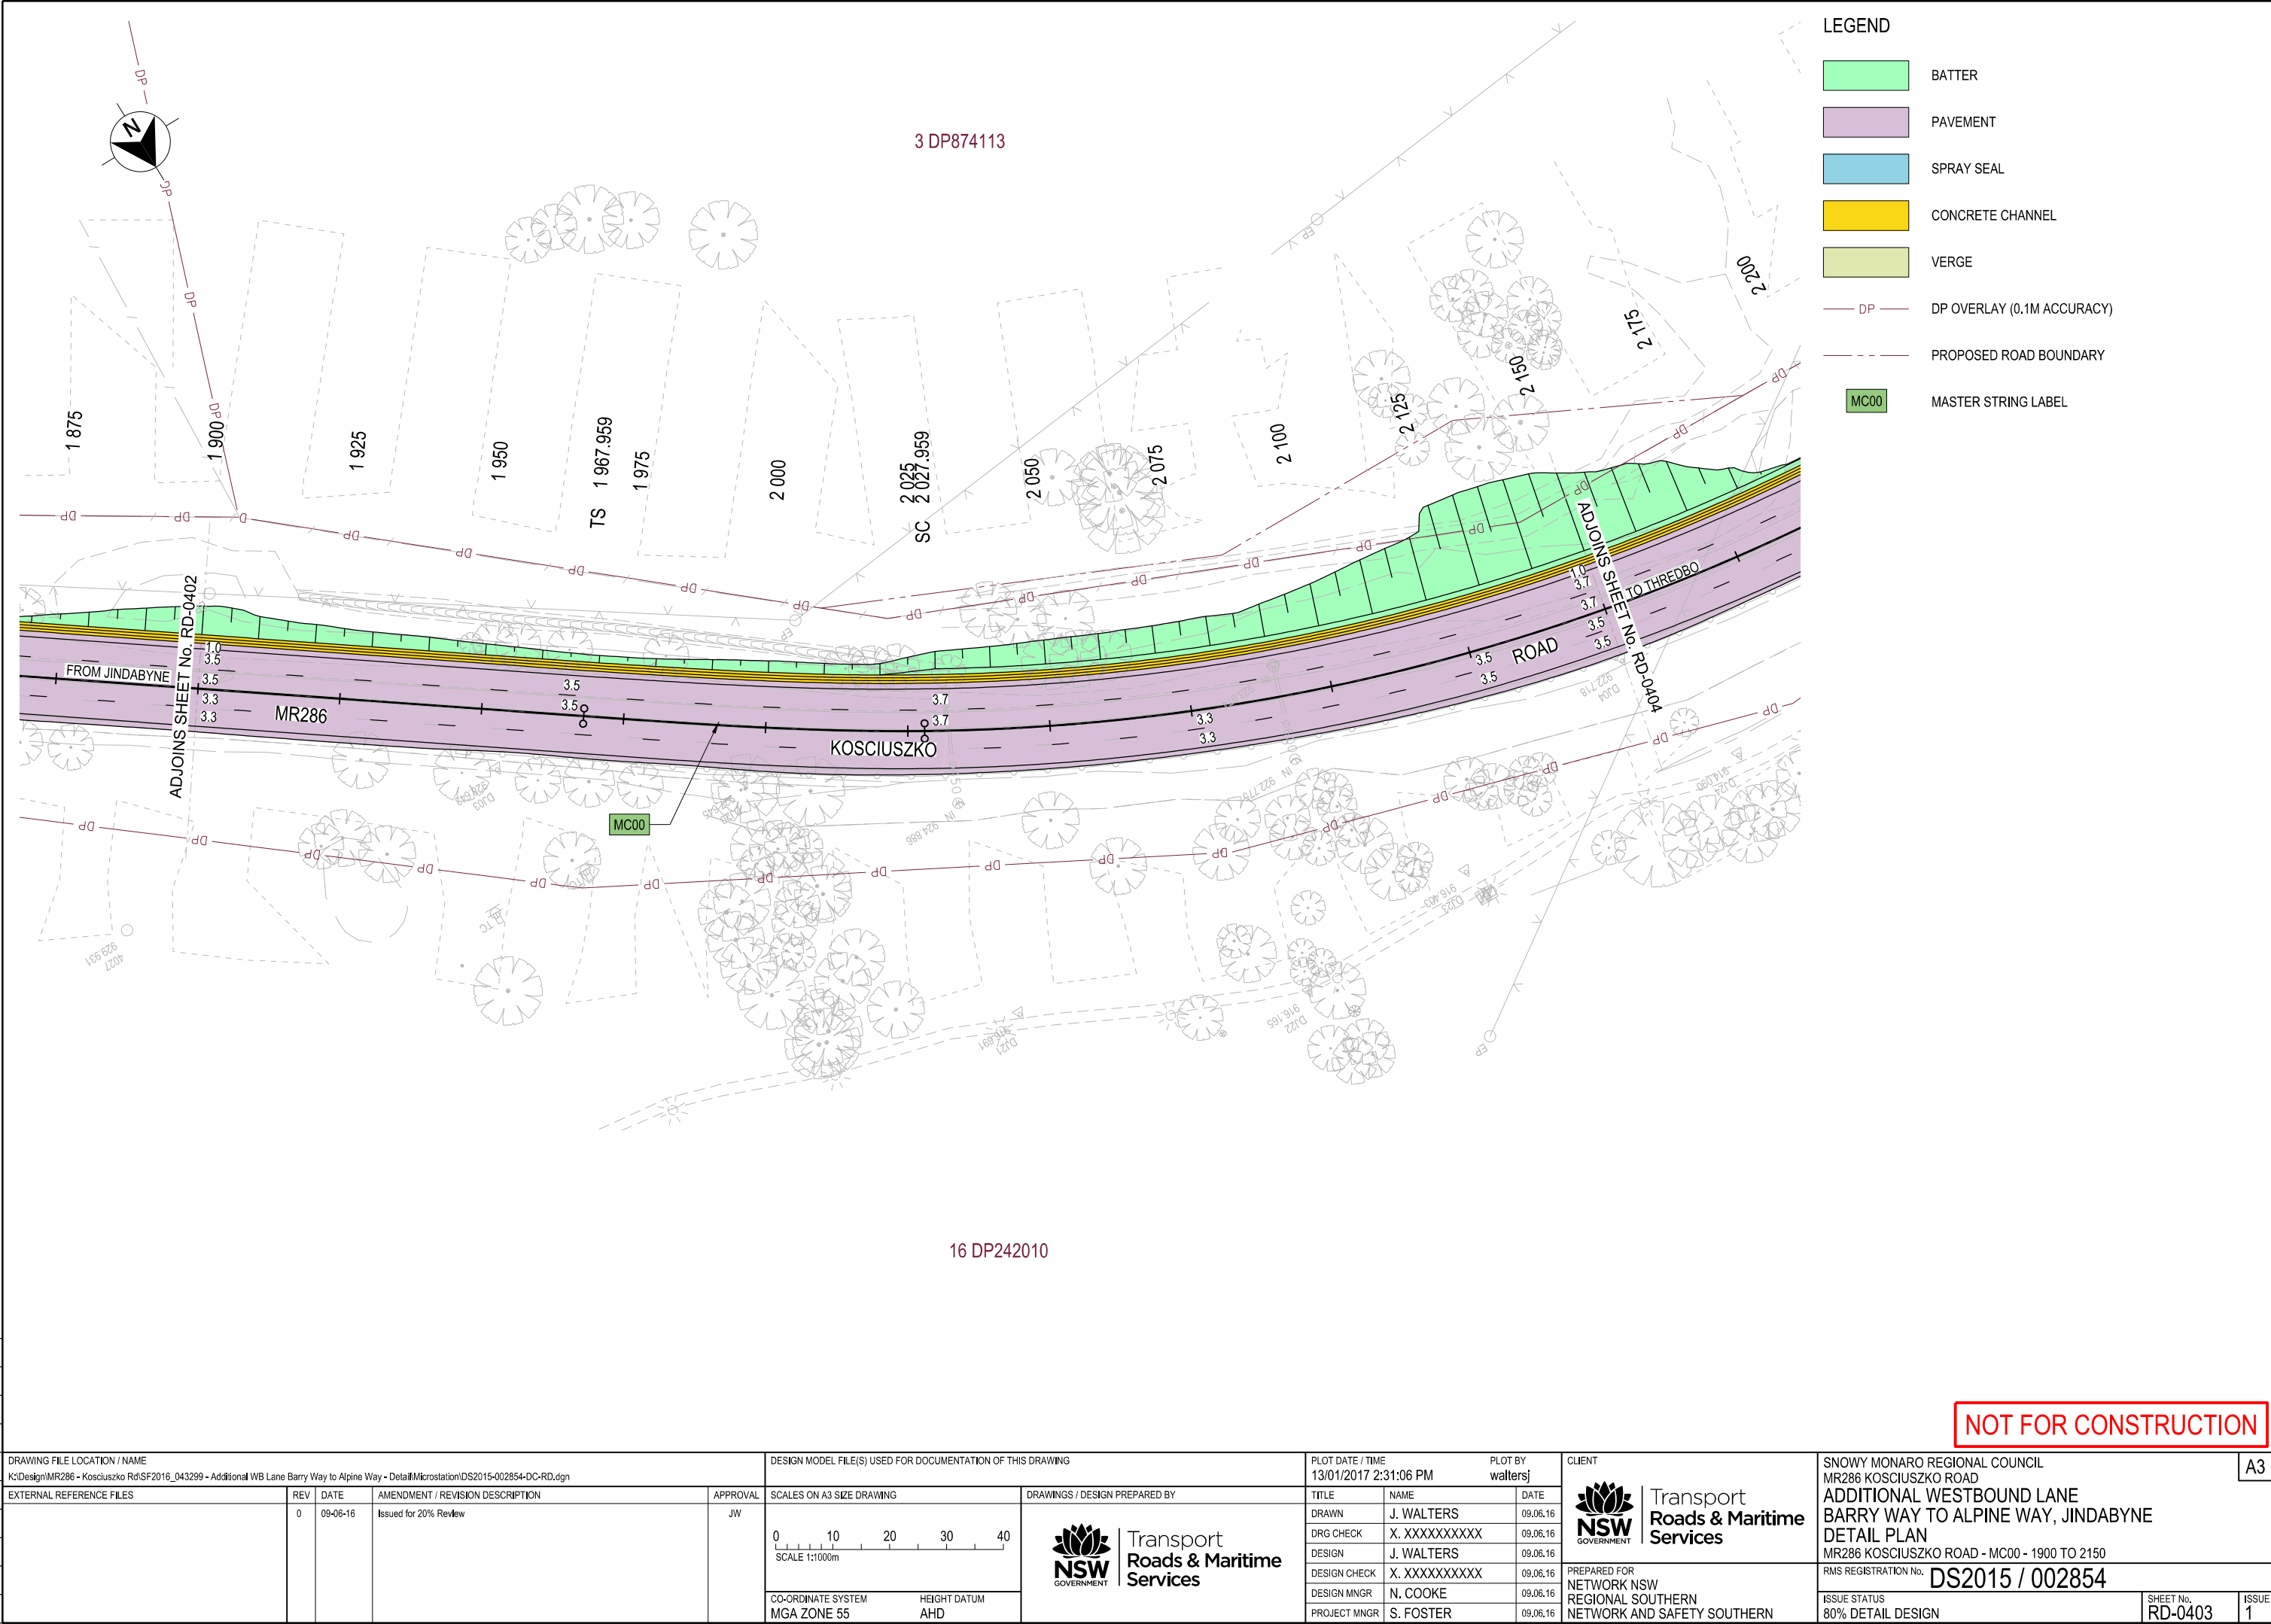

THIS DRAWING MAY BE PREPARED IN COLOUR AND MAY BE INCOMPLETE IF COPIED

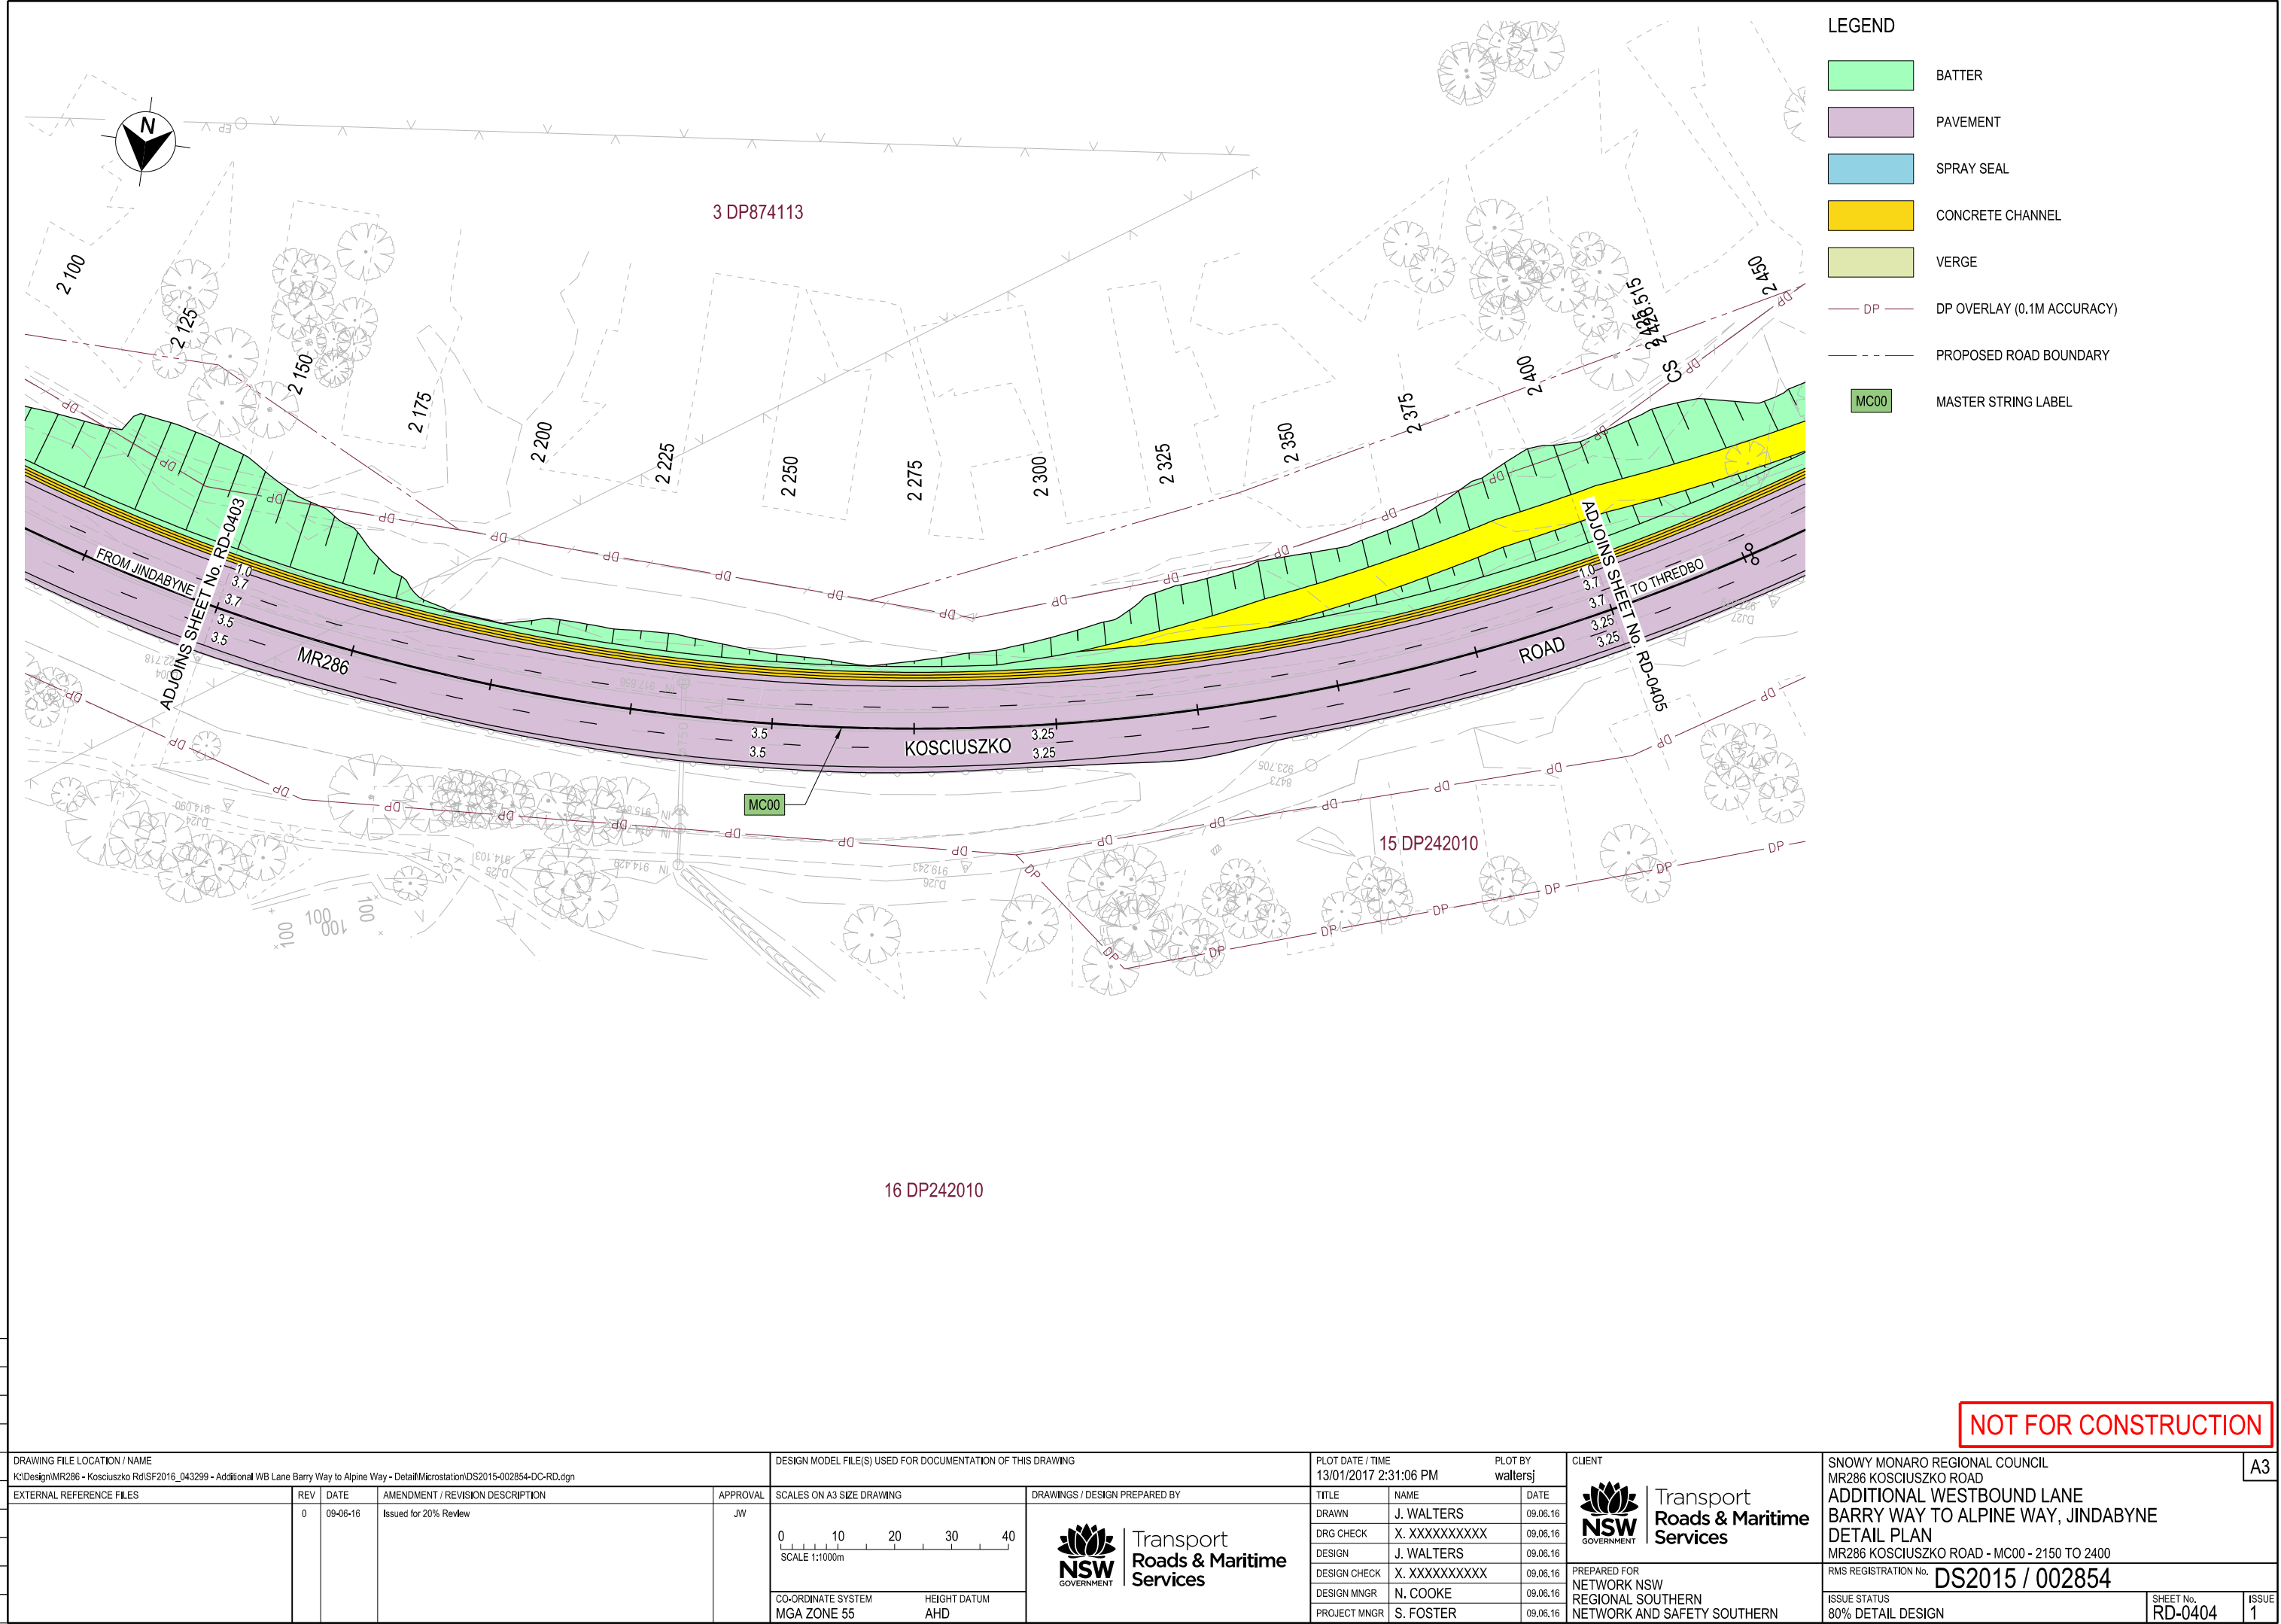

THIS DRAWING MAY BE PREPARED IN COLOUR AND MAY BE INCOMPLETE IF COPIED

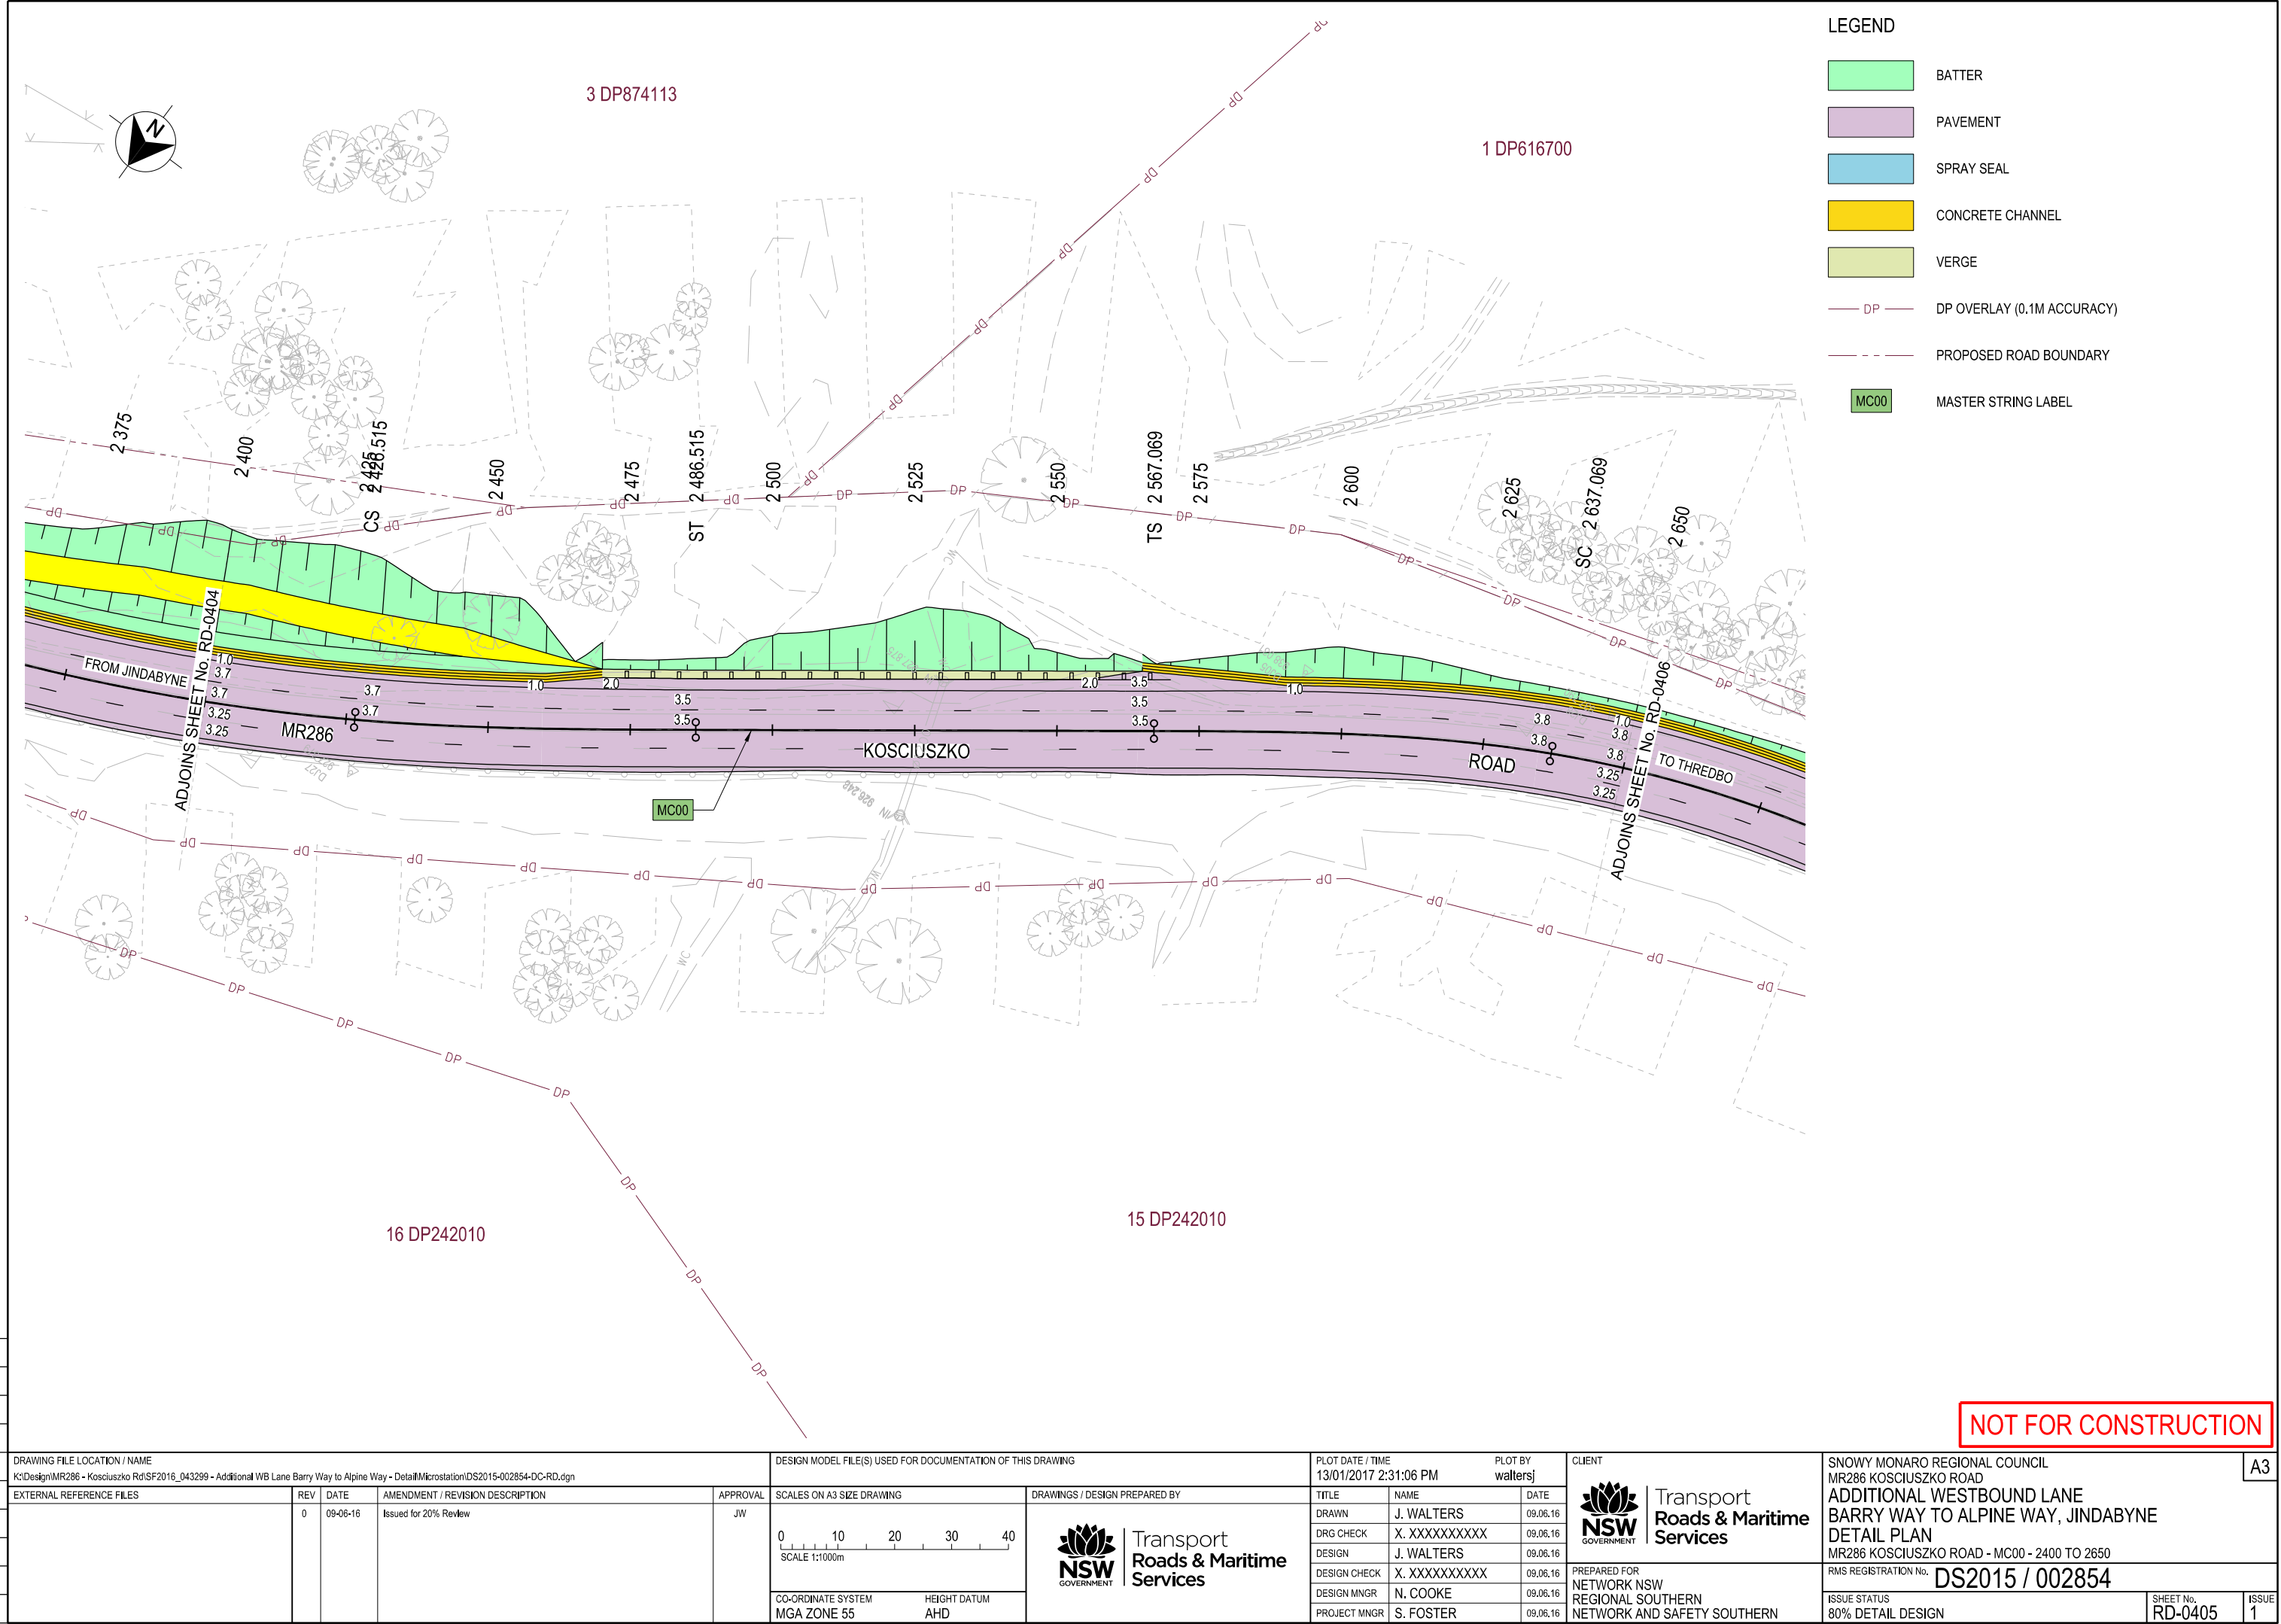


NOT FOR CONSTRUCTION

THIS DRAWING MAY BE PREPARED IN COLOUR AND MAY BE INCOMPLETE IF COPIED

50mm ON A3 SIZE ORIGINAL

DRAWING FILE LOCATION / NAME K:\Design\IMR286 - Kosciuszko Rd\SF2016_043299 - Additional WB Lane Barry Way to Alpine Way - Detail\Microstation\DS2015-002854-DC-RD.dgn					DESIGN MODEL FILE(S) USED FOR DOCUMENTATION OF THIS DRAWING					PLOT DATE / TIME 9/05/2017 10:33:57 AM			PLOT BY waltersj		CLIENT		SNOWY MONARO REGIONAL COUNCIL MR286 KOSCIUSZKO ROAD ADDITIONAL WESTBOUND LANE BARRY WAY TO ALPINE WAY, JINDABYNE DETAIL PLAN MR286 KOSCIUSZKO ROAD - MC00 - 2900 TO 3166.278			A3	
EXTERNAL REFERENCE FILES					REV		DATE		AMENDMENT / REVISION DESCRIPTION		APPROVAL		SCALES ON A3 SIZE DRAWING			DRAWINGS / DESIGN PREPARED BY						TITLE			NAME		DATE	
					0		09-06-16		Issued for 20% Review		JW		0 10 20 30 40 SCALE 1:1000m			NSW GOVERNMENT Transport Roads & Maritime Services			DRAWN		J. WALTERS		09.06.16		DRG CHECK		X. XXXXXXXXXXXX		09.06.16		NSW GOVERNMENT Transport Roads & Maritime Services		DESIGN		J. WALTERS		09.06.16		DESIGN CHECK		X. XXXXXXXXXXXX		09.06.16		DESIGN MNGR		N. COOKE		09.06.16		PROJECT MNGR		S. FOSTER		09.06.16		PREPARED FOR NETWORK NSW REGIONAL SOUTHERN NETWORK AND SAFETY SOUTHERN		RMS REGISTRATION No. DS2015 / 002854		ISSUE STATUS 80% DETAIL DESIGN		SHEET No. RD-0407		ISSUE 1	

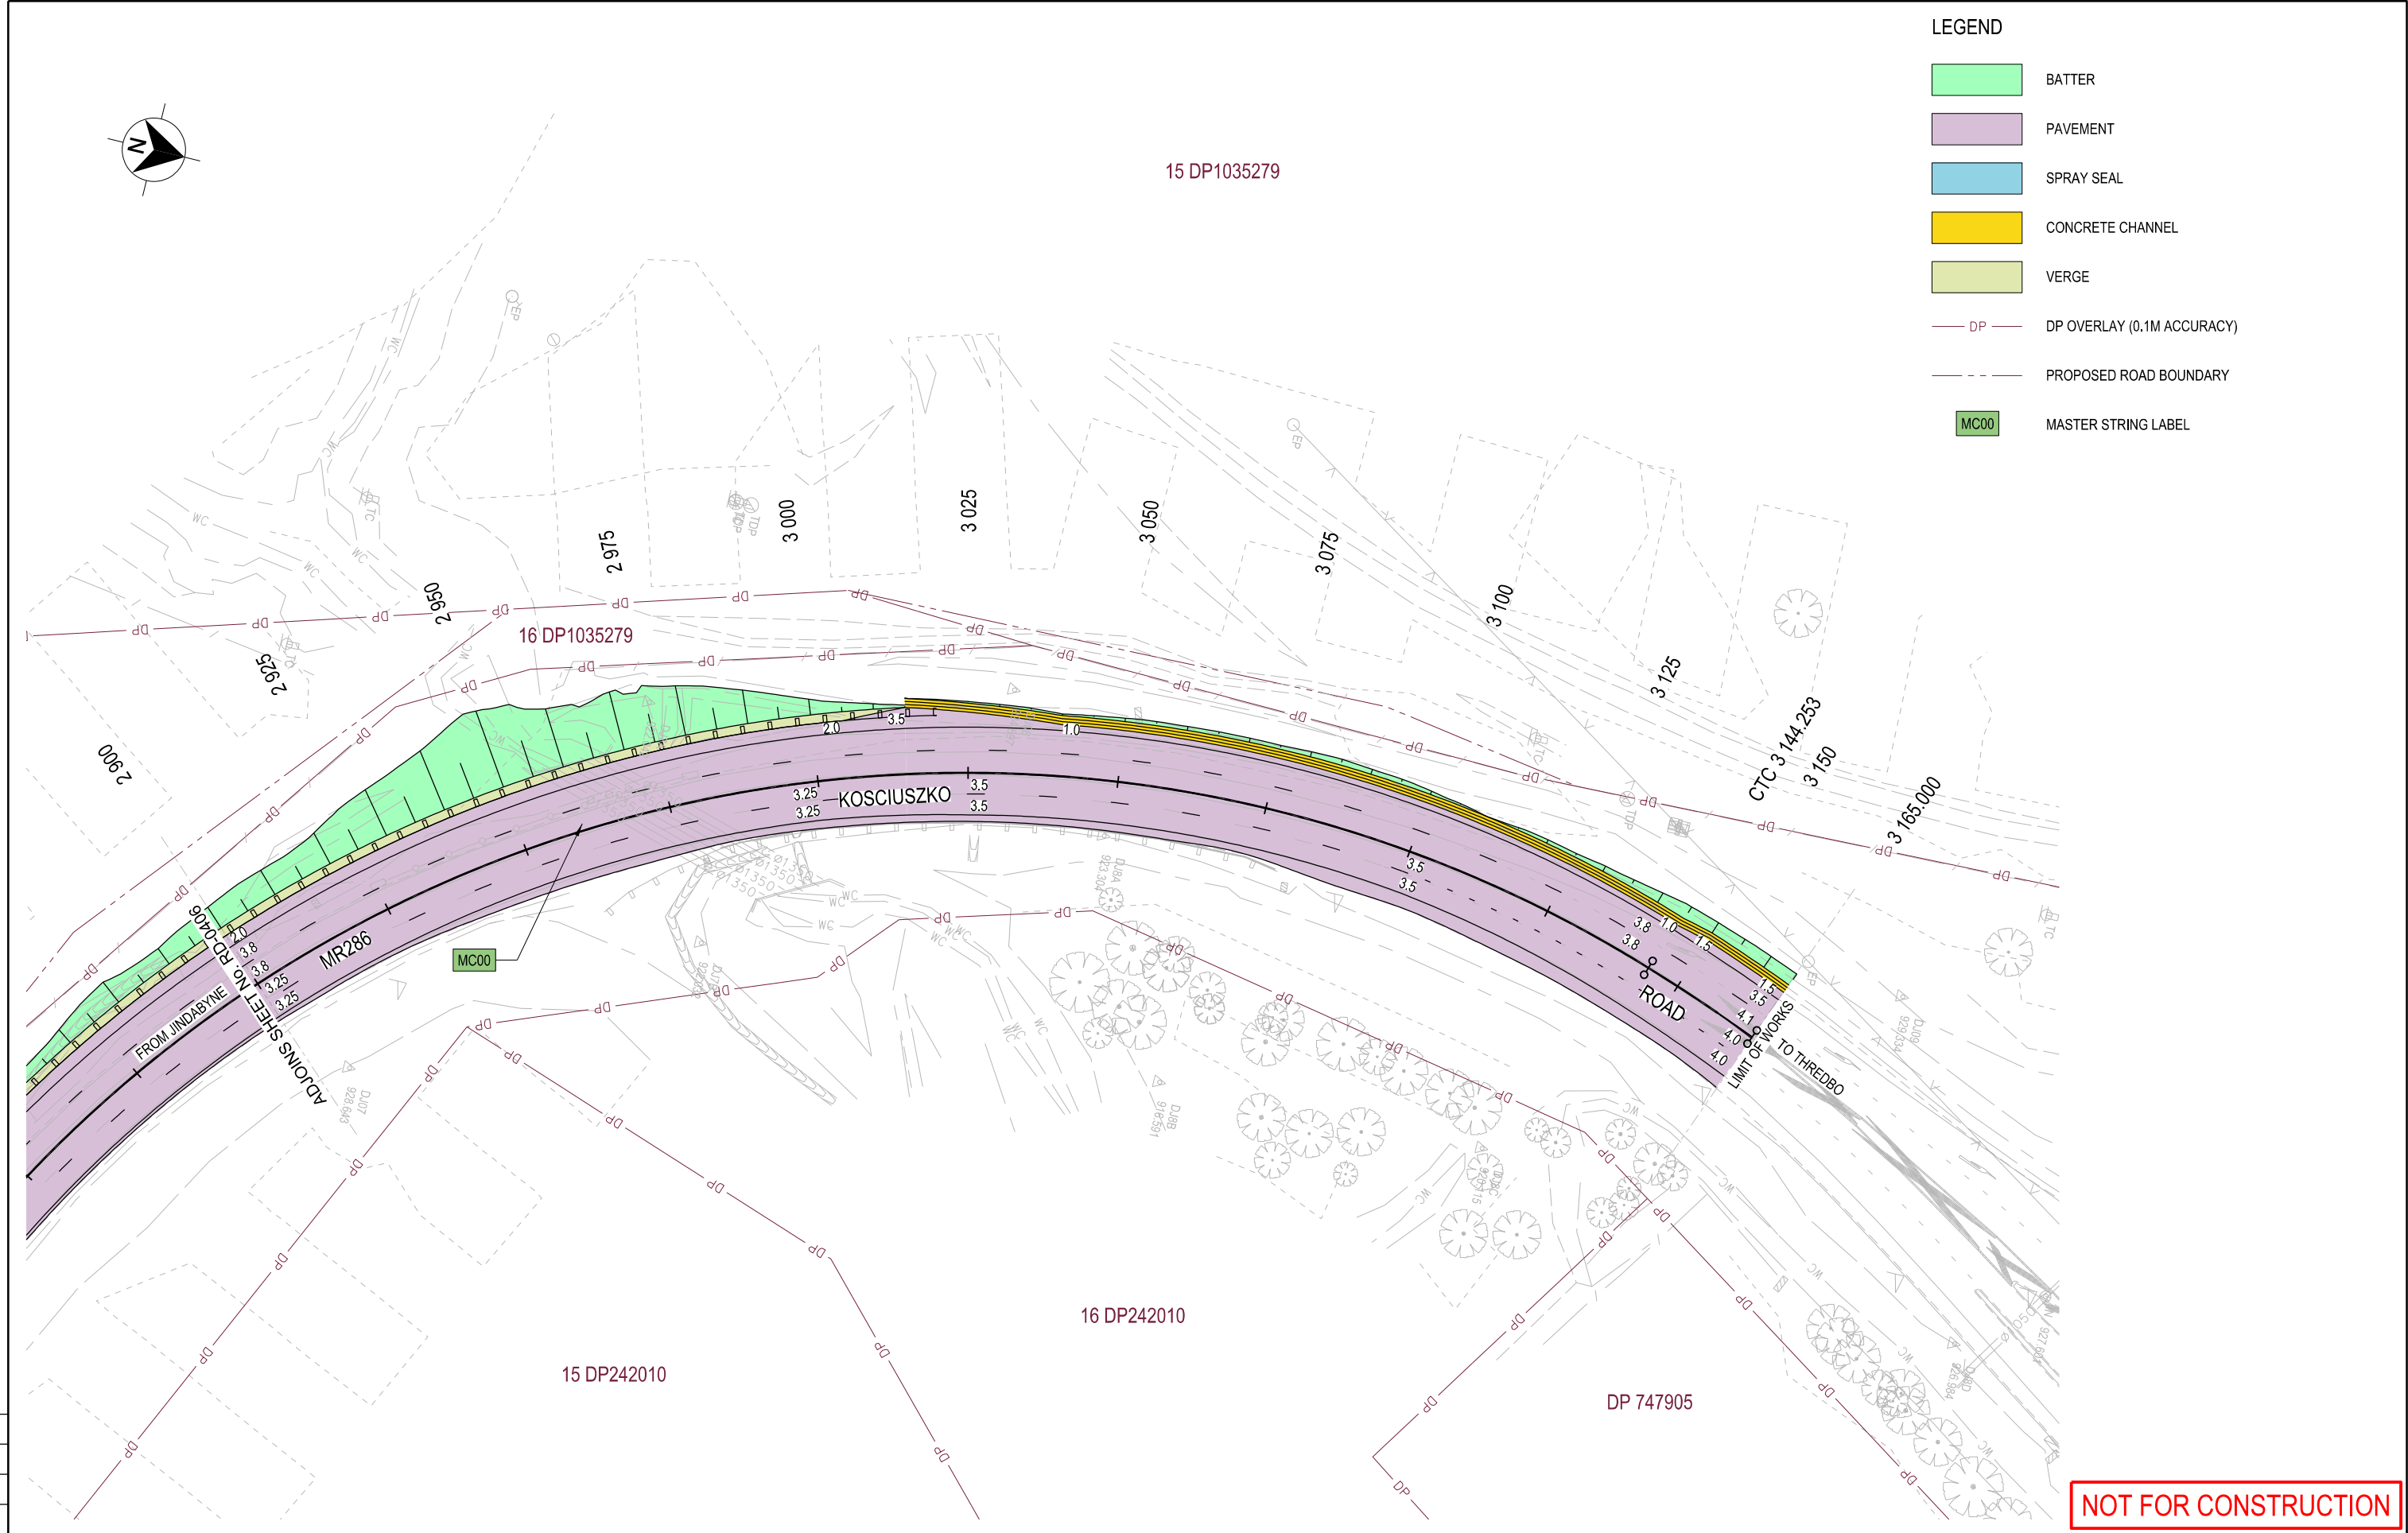

LEGEND	
	BATTER
	PAVEMENT
	SPRAY SEAL
	CONCRETE CHANNEL
	VERGE
	DP OVERLAY (0.1M ACCURACY)
	PROPOSED ROAD BOUNDARY
	MASTER STRING LABEL

THIS DRAWING MAY BE PREPARED IN COLOUR AND MAY BE INCOMPLETE IF COPIED

50mm ON A3 SIZE ORIGINAL

DATUM R.L. 918.0

GRADE (%)


HORIZONTAL ALIGNMENT

CROSSFALL SCHEMATIC

DESIGN SURFACE LEVELS

EXISTING SURFACE LEVELS

CHAINAGE

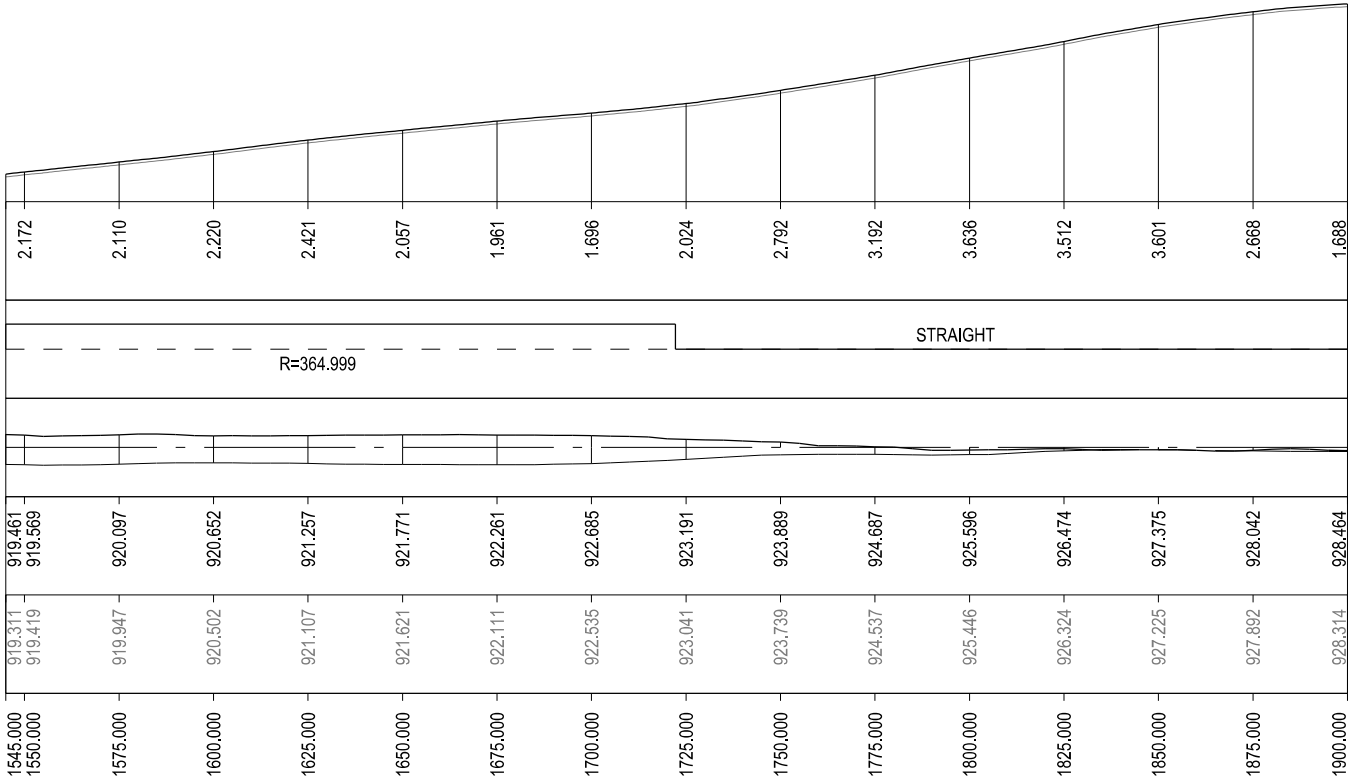

LONG SECTION - KOSCIUSZKO ROAD - MC00 - 1545 TO 1900

NOT FOR CONSTRUCTION

DRAWING FILE LOCATION / NAME K:\Design\MR286 - Kosciuszko Rd\ISF2016_043299 - Additional WB Lane Barry Way to Alpine Way - Detail\Microstation\DS2015-002854-DC-RD.dgn					DESIGN MODEL FILE(S) USED FOR DOCUMENTATION OF THIS DRAWING LSEC MC00					PLOT DATE / TIME 13/01/2017 2:31:06 PM			PLOT BY waltersj		Transport Roads & Maritime Services PREPARED FOR NETWORK NSW REGIONAL SOUTHERN NETWORK AND SAFETY SOUTHERN		SNOWY MONARO REGIONAL COUNCIL MR286 KOSCIUSZKO ROAD ADDITIONAL WESTBOUND LANE BARRY WAY TO ALPINE WAY, JINDABYNE LONG SECTION MR286 KOSCIUSZKO ROAD - MC00 - 1545 TO 1900			RMS REGISTRATION No. DS2015 / 002854		ISSUE STATUS 80% DETAIL DESIGN		SHEET No. RD-0501		ISSUE 1
EXTERNAL REFERENCE FILES		REV	DATE	AMENDMENT / REVISION DESCRIPTION	APPROVAL	SCALES ON A3 SIZE DRAWING		Transport Roads & Maritime Services			TITLE	NAME	DATE													
ref_border.dgn ref_lsec_mc00.dgn		0	09-06-16	Issued for 20% Review	JW	020406080 HORIZONTAL SCALE 1:2000m 0481216 VERTICAL SCALE 1:400m CO-ORDINATE SYSTEM MGA ZONE 55 HEIGHT DATUM AHD					DRAWN	J. WALTERS	09.06.16													
											DRG CHECK	X. XXXXXXXXXX	09.06.16													
											DESIGN	J. WALTERS	09.06.16													
											DESIGN CHECK	X. XXXXXXXXXX	09.06.16													
											DESIGN MNGR	N. COOKE	09.06.16													
											PROJECT MNGR	S. FOSTER	09.06.16													

THIS DRAWING MAY BE PREPARED IN COLOUR AND MAY BE INCOMPLETE IF COPIED

50mm ON A3 SIZE ORIGINAL

DATUM R.L. 919.0

GRADE (%)


HORIZONTAL ALIGNMENT

CROSSFALL SCHEMATIC

DESIGN SURFACE LEVELS


EXISTING SURFACE LEVELS

CHAINAGE

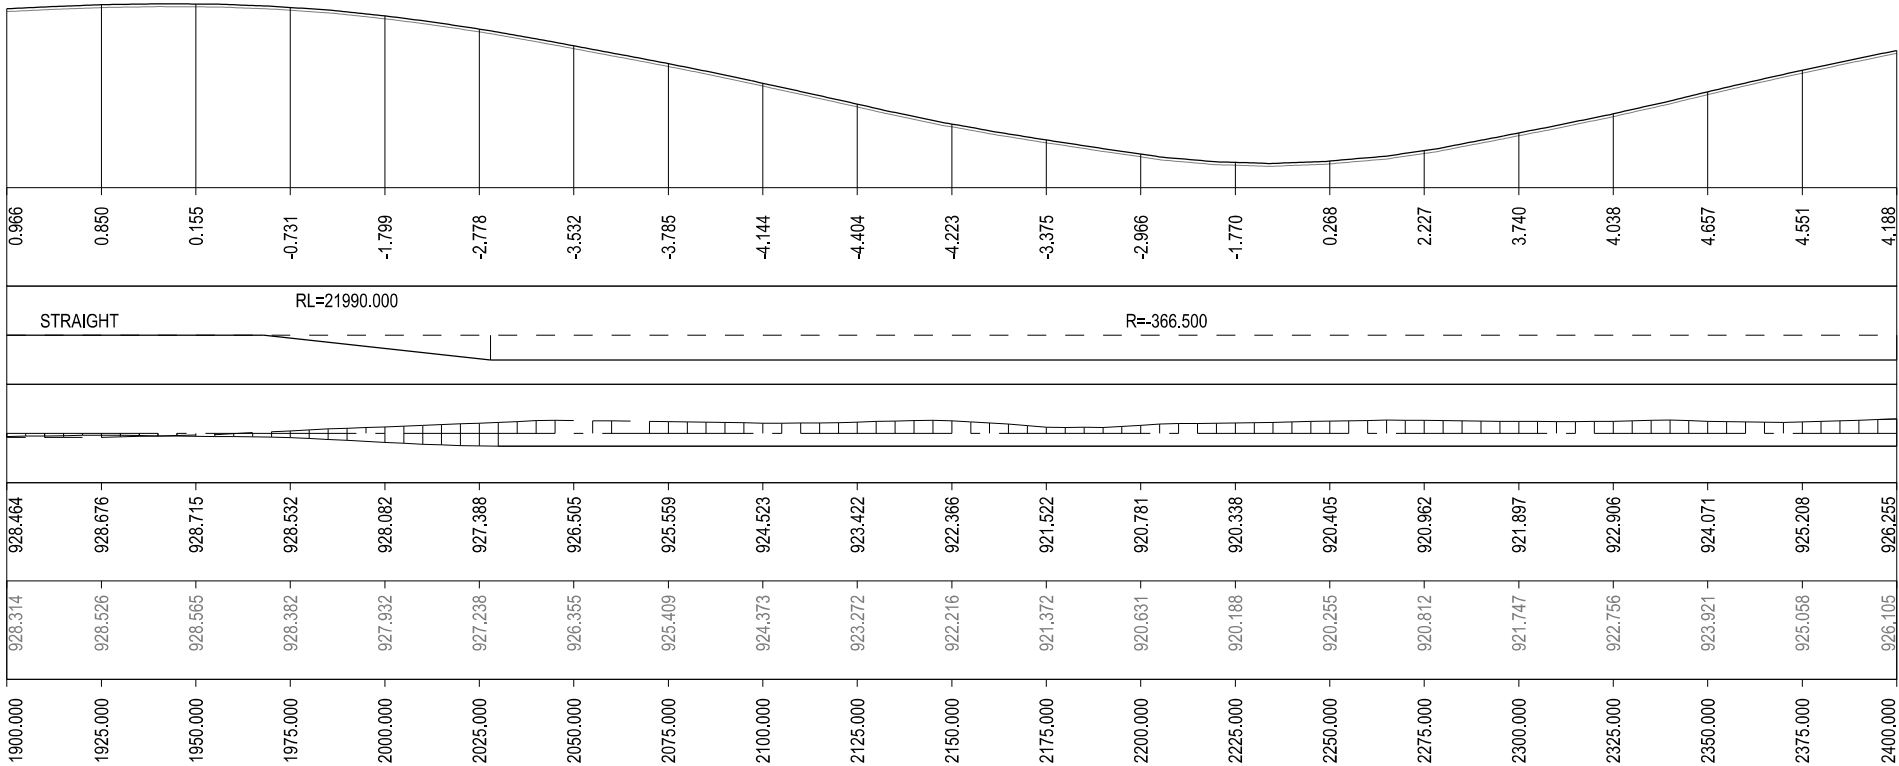

LONG SECTION - KOSCIUSZKO ROAD - MC00 - 1900 TO 2400

NOT FOR CONSTRUCTION

 DRAWING FILE LOCATION / NAME K:\Design\MR286 - Kosciuszko Rd\ISF2016_043299 - Additional WB Lane Barry Way to Alpine Way - Detail\Microstation\DS2015-002854-DC-RD.dgn					DESIGN MODEL FILE(S) USED FOR DOCUMENTATION OF THIS DRAWING LSEC MC00					PLOT DATE / TIME 13/01/2017 2:31:06 PM			PLOT BY waltersj		CLIENT Transport Roads & Maritime Services		SNOWY MONARO REGIONAL COUNCIL MR286 KOSCIUSZKO ROAD ADDITIONAL WESTBOUND LANE BARRY WAY TO ALPINE WAY, JINDABYNE LONG SECTION MR286 KOSCIUSZKO ROAD - MC00 - 1900 TO 2400			A3	
EXTERNAL REFERENCE FILES ref_border.dgn ref_lsec_mc00.dgn		REV 0	DATE 09-06-16	AMENDMENT / REVISION DESCRIPTION Issued for 20% Review	APPROVAL JW	SCALES ON A3 SIZE DRAWING 		DRAWINGS / DESIGN PREPARED BY Transport Roads & Maritime Services			TITLE	NAME	DATE	PREPARED FOR NETWORK NSW REGIONAL SOUTHERN NETWORK AND SAFETY SOUTHERN			RMS REGISTRATION No. DS2015 / 002854		ISSUE STATUS 80% DETAIL DESIGN	SHEET No. RD-0502	ISSUE 1
						CO-ORDINATE SYSTEM MGA ZONE 55		HEIGHT DATUM AHD		DRAWN J. WALTERS	J. WALTERS	09.06.16									
										DRG CHECK X. XXXXXXXXXX	X. XXXXXXXXXX	09.06.16									
										DESIGN J. WALTERS	J. WALTERS	09.06.16									
										DESIGN CHECK X. XXXXXXXXXX	X. XXXXXXXXXX	09.06.16									
										DESIGN MNGR N. COOKE	N. COOKE	09.06.16									
										PROJECT MNGR S. FOSTER	S. FOSTER	09.06.16									

DATUM R.L. 925.0

GRADE (%)


HORIZONTAL ALIGNMENT

CROSSFALL SCHEMATIC

DESIGN SURFACE LEVELS


EXISTING SURFACE LEVELS

CHAINAGE

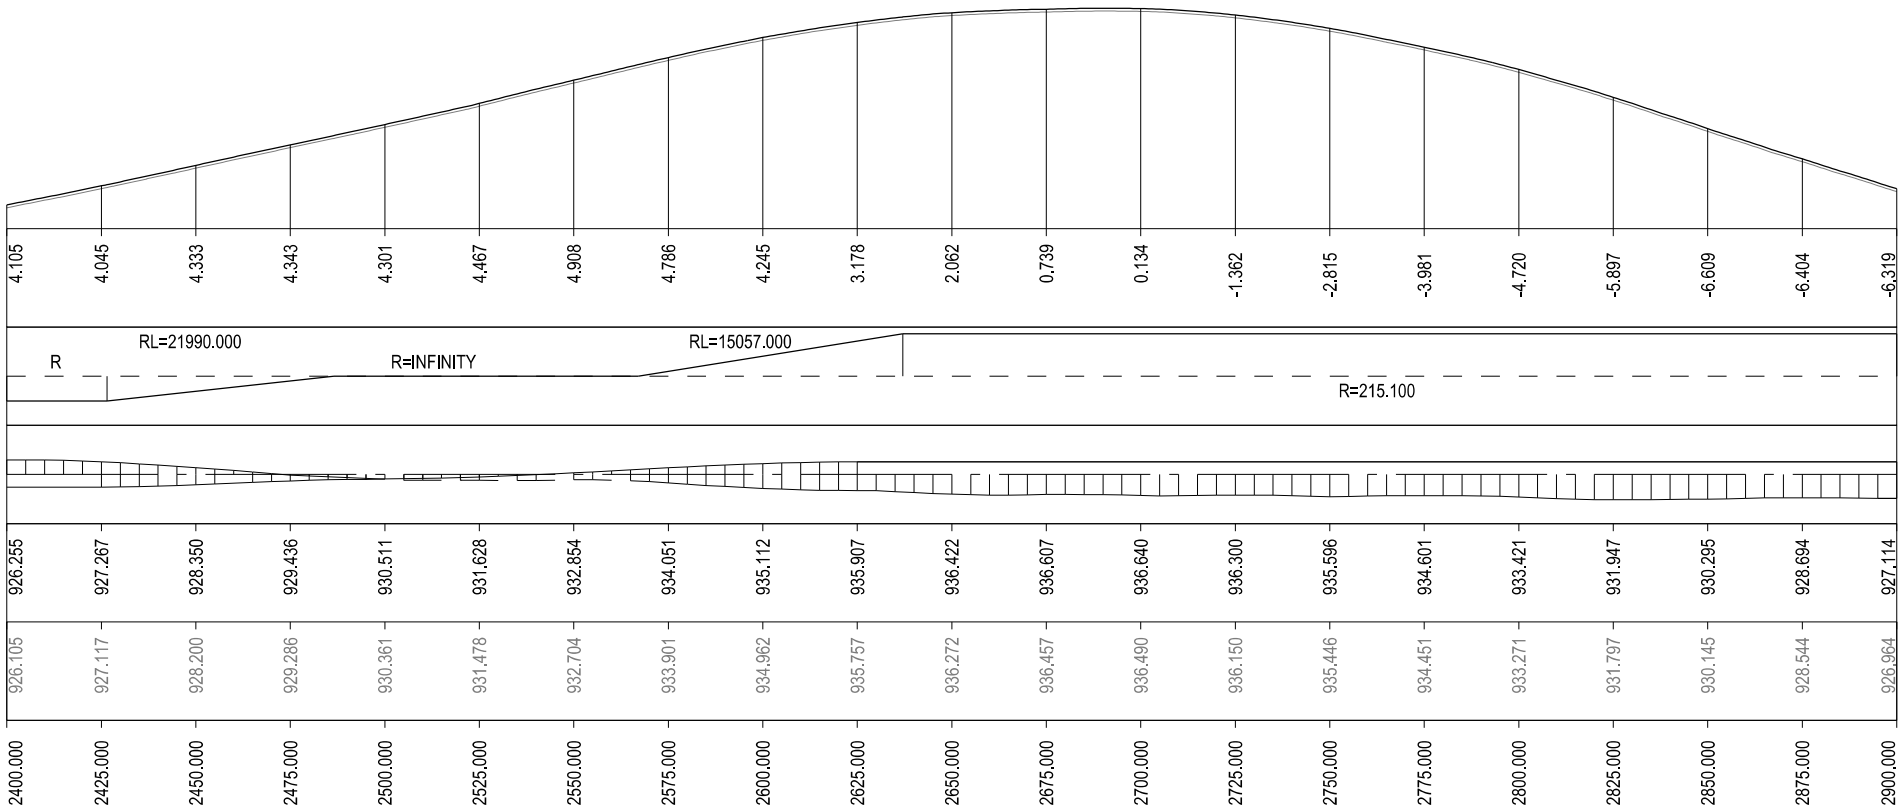


LONG SECTION - KOSCIUSZKO ROAD - MC00 - 2400 TO 2900

NOT FOR CONSTRUCTION

 DRAWING FILE LOCATION / NAME K:\Design\MR286 - Kosciuszko Rd\ISF2016_043299 - Additional WB Lane Barry Way to Alpine Way - Detail\Microstation\DS2015-002854-DC-RD.dgn					DESIGN MODEL FILE(S) USED FOR DOCUMENTATION OF THIS DRAWING LSEC MC00					PLOT DATE / TIME 13/01/2017 2:31:06 PM			PLOT BY waltersj		CLIENT Transport Roads & Maritime Services		SNOWY MONARO REGIONAL COUNCIL MR286 KOSCIUSZKO ROAD ADDITIONAL WESTBOUND LANE BARRY WAY TO ALPINE WAY, JINDABYNE LONG SECTION MR286 KOSCIUSZKO ROAD - MC00 - 2400 TO 2900			A3	
EXTERNAL REFERENCE FILES ref_border.dgn ref_lsec_mc00.dgn		REV 0	DATE 09-06-16	AMENDMENT / REVISION DESCRIPTION Issued for 20% Review	APPROVAL JW	SCALES ON A3 SIZE DRAWING 		DRAWINGS / DESIGN PREPARED BY Transport Roads & Maritime Services			TITLE	NAME	DATE	PREPARED FOR NETWORK NSW REGIONAL SOUTHERN NETWORK AND SAFETY SOUTHERN			RMS REGISTRATION No. DS2015 / 002854		ISSUE STATUS 80% DETAIL DESIGN	SHEET No. RD-0503	ISSUE 1
						CO-ORDINATE SYSTEM MGA ZONE 55		HEIGHT DATUM AHD		DESIGN CHECK	X. XXXXXXXXXX	09.06.16									
										DESIGN MNGR	N. COOKE	09.06.16									
										PROJECT MNGR	S. FOSTER	09.06.16									


THIS DRAWING MAY BE PREPARED IN COLOUR AND MAY BE INCOMPLETE IF COPIED

50mm ON A3 SIZE ORIGINAL

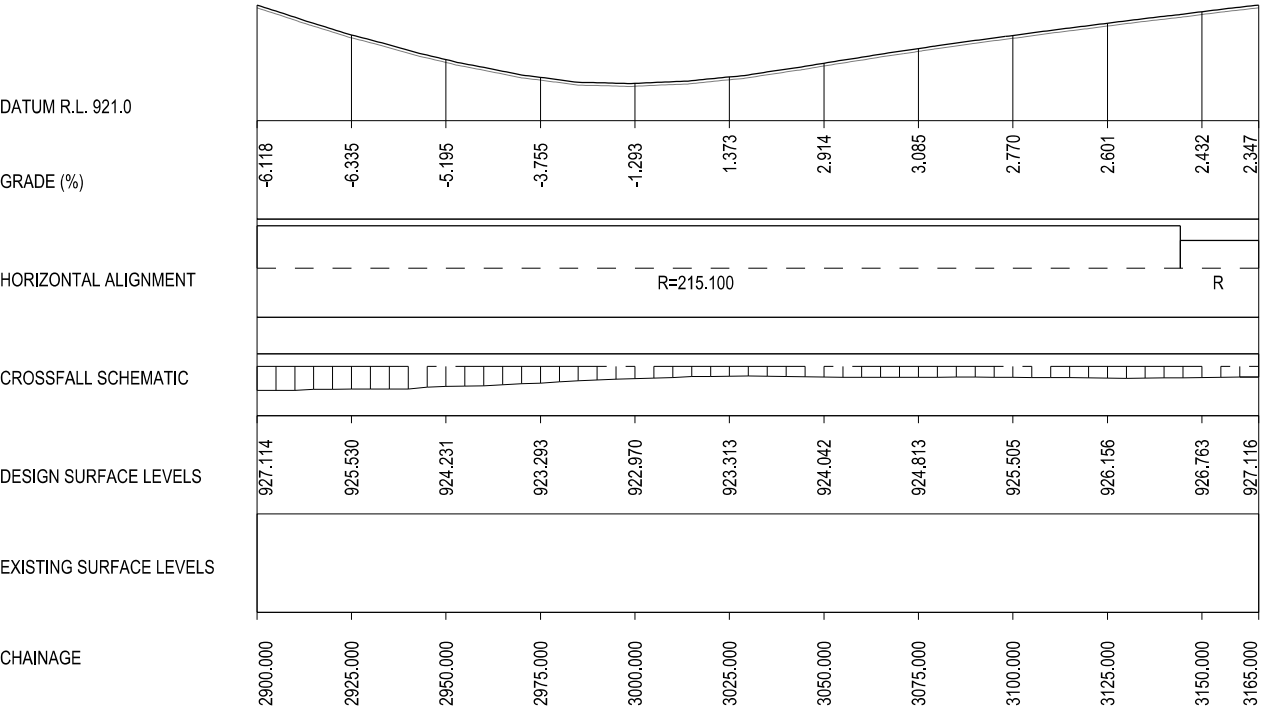

LONG SECTION - KOSCIUSZKO ROAD - MC00 - 2900 TO 3165

NOT FOR CONSTRUCTION

 DRAWING FILE LOCATION / NAME K:\Design\MR286 - Kosciuszko Rd\SF2016_043299 - Additional WB Lane Barry Way to Alpine Way - Detail\Microstation\DS2015-002854-DC-RD.dgn					DESIGN MODEL FILE(S) USED FOR DOCUMENTATION OF THIS DRAWING LSEC MC00					PLOT DATE / TIME 13/01/2017 2:31:06 PM			PLOT BY waltersj		CLIENT  Transport Roads & Maritime Services PREPARED FOR NETWORK NSW REGIONAL SOUTHERN NETWORK AND SAFETY SOUTHERN			SNOWY MONARO REGIONAL COUNCIL MR286 KOSCIUSZKO ROAD ADDITIONAL WESTBOUND LANE BARRY WAY TO ALPINE WAY, JINDABYNE LONG SECTION MR286 KOSCIUSZKO ROAD - MC00 - 2900 TO 3165					A3
EXTERNAL REFERENCE FILES ref_border.dgn ref_lsec_mc00.dgn		REV 0	DATE 09-06-16	AMENDMENT / REVISION DESCRIPTION Issued for 20% Review	APPROVAL JW	SCALES ON A3 SIZE DRAWING  HORIZONTAL SCALE 1:2000m  VERTICAL SCALE 1:400m			 Transport Roads & Maritime Services			TITLE	NAME	DATE				RMS REGISTRATION No. DS2015 / 002854					
					CO-ORDINATE SYSTEM MGA ZONE 55	HEIGHT DATUM AHD		DESIGN CHECK				X. XXXXXXXXXX	09.06.16	ISSUE STATUS 80% DETAIL DESIGN		SHEET No. RD-0504		ISSUE 1					
										DESIGN MNGR	N. COOKE	09.06.16											
											PROJECT MNGR	S. FOSTER	09.06.16										

THIS DRAWING MAY BE PREPARED IN COLOUR AND MAY BE INCOMPLETE IF COPIED

50mm ON A3 SIZE ORIGINAL

DRAWING FILE LOCATION / NAME K:\Design\MR286 - Kosciuszko Rd\SF2016_043299 - Additional WB Lane Barry Way to Alpine Way - Detail\Microstation\DS2015-002854-DC-RC.dgn					DESIGN MODEL FILE(S) USED FOR DOCUMENTATION OF THIS DRAWING		PLOT DATE / TIME 13/01/2017 2:31:16 PM		PLOT BY waltersj		CLIENT		SNOWY MONARO REGIONAL COUNCIL MR286 KOSCIUSZKO ROAD ADDITIONAL WESTBOUND LANE BARRY WAY TO ALPINE WAY, JINDABYNE CROSS SECTIONS DESIGN FEATURE LABEL PLAN		A3			
EXTERNAL REFERENCE FILES		REV	DATE	AMENDMENT / REVISION DESCRIPTION	APPROVAL	SCALES ON A3 SIZE DRAWING		DRAWINGS / DESIGN PREPARED BY		TITLE		NAME		DATE				
ref_border.dgn		0	09-06-16	Issued for 20% Review	JW	NOT TO SCALE		 Transport Roads & Maritime Services		DRAWN		J. WALTERS		09.06.16				
					DRG CHECK					X. XXXXXXXXXX		09.06.16						
					DESIGN					J. WALTERS		09.06.16						
					DESIGN CHECK					X. XXXXXXXXXX		09.06.16						
					DESIGN MNGR					N. COOKE		09.06.16						
						CO-ORDINATE SYSTEM MGA ZONE 55		HEIGHT DATUM AHD		PROJECT MNGR		S. FOSTER		09.06.16				
														PREPARED FOR NETWORK NSW REGIONAL SOUTHERN NETWORK AND SAFETY SOUTHERN		RMS REGISTRATION No. DS2015 / 002854		
														ISSUE STATUS 80% DETAIL DESIGN		SHEET No. RC-0001		ISSUE 1

STRING PREFIX	STRING DESCRIPTION
CB	BACK OF KERB
CF	GUTTER FLOW LINE
EH	HINGE
ES	BACK OF SHOULDER
EV	BACK OF VERGE
IA	GROUND INTERFACE
L3	LANE LINE (L1)
LE	EDGE LINE (GENERAL)
MC	MASTER CONTROL
MK	BITUMEN EDGE


LEGEND

	W-Beam Safety Barrier
	Proposed Property Boundary
	Existing Property Boundary
	Existing Property Fence
	Underground Utilities (Telecommunications)
	Underground Utilities (Water)
	Existing Pavement

THIS DRAWING MAY BE PREPARED IN COLOUR AND MAY BE INCOMPLETE IF COPIED

50mm ON A3 SIZE ORIGINAL

DRAWING FILE LOCATION / NAME K:\Design\MR286 - Kosciuszko Rd\ISF2016_043299 - Additional WB Lane Barry Way to Alpine Way - Detail\Microstation\DS2015-002854-DC-RC.dgn				DESIGN MODEL FILE(S) USED FOR DOCUMENTATION OF THIS DRAWING			
EXTERNAL REFERENCE FILES		REV	DATE	AMENDMENT / REVISION DESCRIPTION		APPROVAL	
		0	09-06-16	Issued for 20% Review		JW	

 SCALES ON A3 SIZE DRAWING	
	
CO-ORDINATE SYSTEM MGA ZONE 55	HEIGHT DATUM AHD



PLOT DATE / TIME 13/01/2017 2:31:16 PM		PLOT BY waltersj	
TITLE	NAME	DATE	
DRAWN	J. WALTERS	09.06.16	
DRG CHECK	X. XXXXXXXXXXXX	09.06.16	
DESIGN	J. WALTERS	09.06.16	
DESIGN CHECK	X. XXXXXXXXXXXX	09.06.16	
DESIGN MNGR	N. COOKE	09.06.16	
PROJECT MNGR	S. FOSTER	09.06.16	

CLIENT 	
PREPARED FOR NETWORK NSW REGIONAL SOUTHERN NETWORK AND SAFETY SOUTHERN	

SNOWY MONARO REGIONAL COUNCIL MR286 KOSCIUSZKO ROAD ADDITIONAL WESTBOUND LANE BARRY WAY TO ALPINE WAY, JINDABYNE CROSS SECTIONS MR286 KOSCIUSZKO ROAD - MC00 - 1545.000 TO 1600.000			A3
RMS REGISTRATION No. DS2015 / 002854			
ISSUE STATUS 80% DETAIL DESIGN	SHEET No. RC-0101	ISSUE 1	

NOT FOR CONSTRUCTION

R.L. 917.0

DESIGN
FEATURE
LABEL

DESIGN
LEVELS

EXISTING
LEVELS

EXISTING
OFFSETS

DESIGN
OFFSETS

1550.000

R.L. 918.0

DESIGN
FEATURE
LABEL

DESIGN
LEVELS

EXISTING
LEVELS

EXISTING
OFFSETS

DESIGN
OFFSETS

1600.000

R.L. 917.0

DESIGN
FEATURE
LABEL

DESIGN
LEVELS

EXISTING
LEVELS

EXISTING
OFFSETS

DESIGN
OFFSETS

1545.000

R.L. 917.0

DESIGN
FEATURE
LABEL

DESIGN
LEVELS

EXISTING
LEVELS



EXISTING
OFFSETS

DESIGN
OFFSETS

1575.000

0	5	10	15	20	25	30	35	40	45
---	---	----	----	----	----	----	----	----	----

50mm ON A3 SIZE ORIGINAL

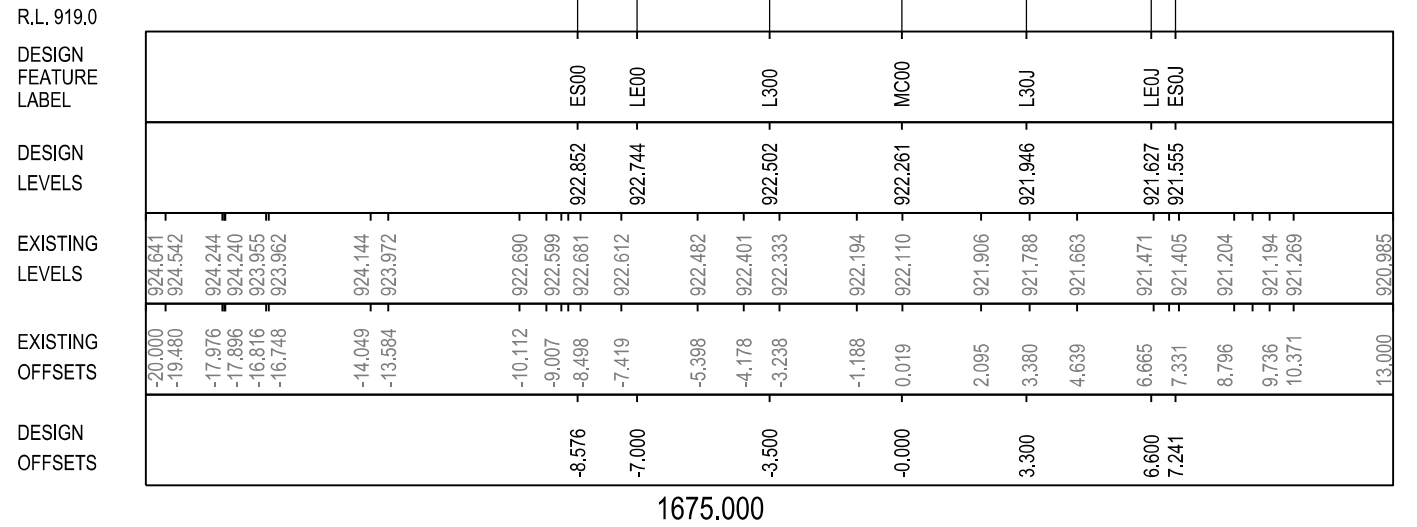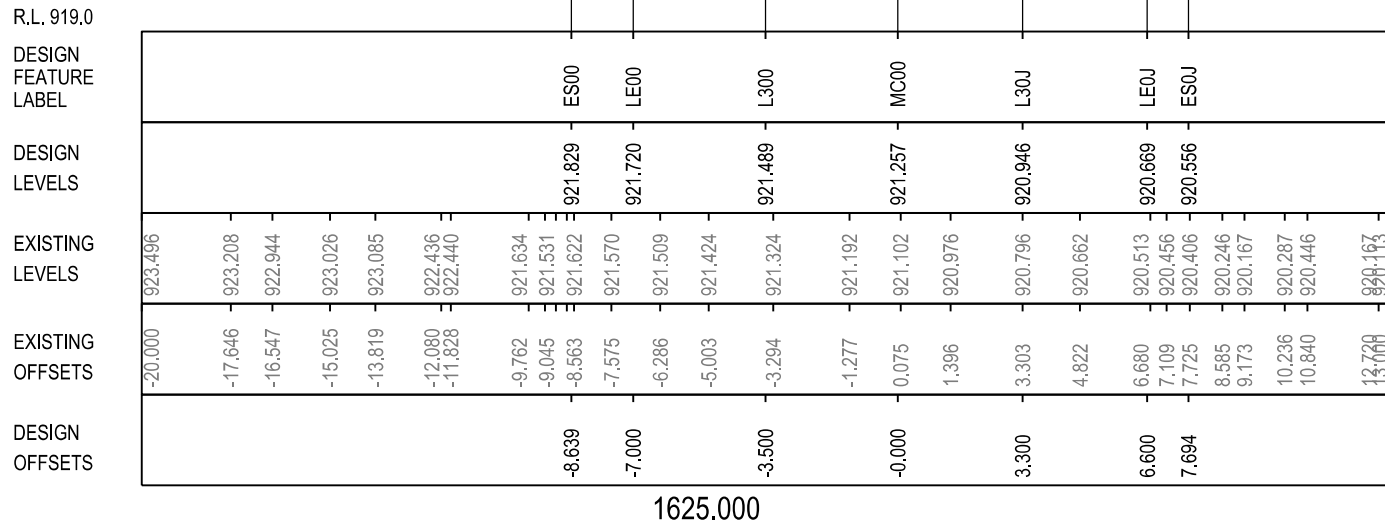


A3

© Roads and Maritime Services

THIS DRAWING MAY BE PREPARED IN COLOUR AND MAY BE INCOMPLETE IF COPIED

50mm ON A3 SIZE ORIGINAL

DRAWING FILE LOCATION / NAME				DESIGN MODEL FILE(S) USED FOR DOCUMENTATION OF THIS DRAWING			
K:\Design\MR286 - Kosciuszko Rd\ISF2016_043299 - Additional WB Lane Barry Way to Alpine Way - Detail\Microstation\DS2015-002854-DC-RC.dgn							
EXTERNAL REFERENCE FILES		REV	DATE	AMENDMENT / REVISION DESCRIPTION		APPROVAL	
		0	09-06-16	Issued for 20% Review		JW	

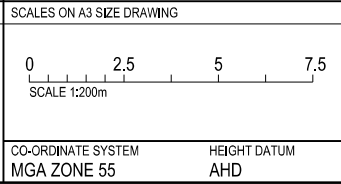

PLOT DATE / TIME		PLOT BY	
13/01/2017 2:31:16 PM		waltersj	
TITLE	NAME	DATE	
DRAWN	J. WALTERS	09.06.16	
DRG CHECK	X. XXXXXXXXXXXX	09.06.16	
DESIGN	J. WALTERS	09.06.16	
DESIGN CHECK	X. XXXXXXXXXXXX	09.06.16	
DESIGN MNGR	N. COOKE	09.06.16	
PROJECT MNGR	S. FOSTER	09.06.16	

	Transport Roads & Maritime Services	PREPARED FOR NETWORK NSW REGIONAL SOUTHERN NETWORK AND SAFETY SOUTHERN

SNOWY MONARO REGIONAL COUNCIL MR286 KOSCIUSZKO ROAD ADDITIONAL WESTBOUND LANE BARRY WAY TO ALPINE WAY, JINDABYNE CROSS SECTIONS MR286 KOSCIUSZKO ROAD - MC00 - 1725.000 TO 1800.000			A3
RMS REGISTRATION No. DS2015 / 002854			
ISSUE STATUS 80% DETAIL DESIGN	SHEET No. RC-0103	ISSUE 1	

NOT FOR CONSTRUCTION

R.L. 921.0

DESIGN
FEATURE
LABEL

DESIGN
LEVELS

EXISTING
LEVELS

EXISTING
OFFSETS

DESIGN
OFFSETS

1750.000

R.L. 923.0

DESIGN
FEATURE
LABEL

DESIGN
LEVELS

EXISTING
LEVELS

EXISTING
OFFSETS

DESIGN
OFFSETS

1800.000

R.L. 920.0

DESIGN
FEATURE
LABEL

DESIGN
LEVELS

EXISTING
LEVELS

EXISTING
OFFSETS

DESIGN
OFFSETS

1725.000

R.L. 923.0

DESIGN
FEATURE
LABEL

DESIGN
LEVELS

EXISTING
LEVELS

EXISTING
OFFSETS

DESIGN
OFFSETS

1775.000

THIS DRAWING MAY BE PREPARED IN COLOUR AND MAY BE INCOMPLETE IF COPIED

0 5 10 15 20 25 30 35 40 45 50mm ON A3 SIZE ORIGINAL

R.L. 927.0


DESIGN
FEATURE
LABEL

DESIGN
LEVELS

EXISTING
LEVELS

EXISTING
OFFSETS

DESIGN
OFFSETS

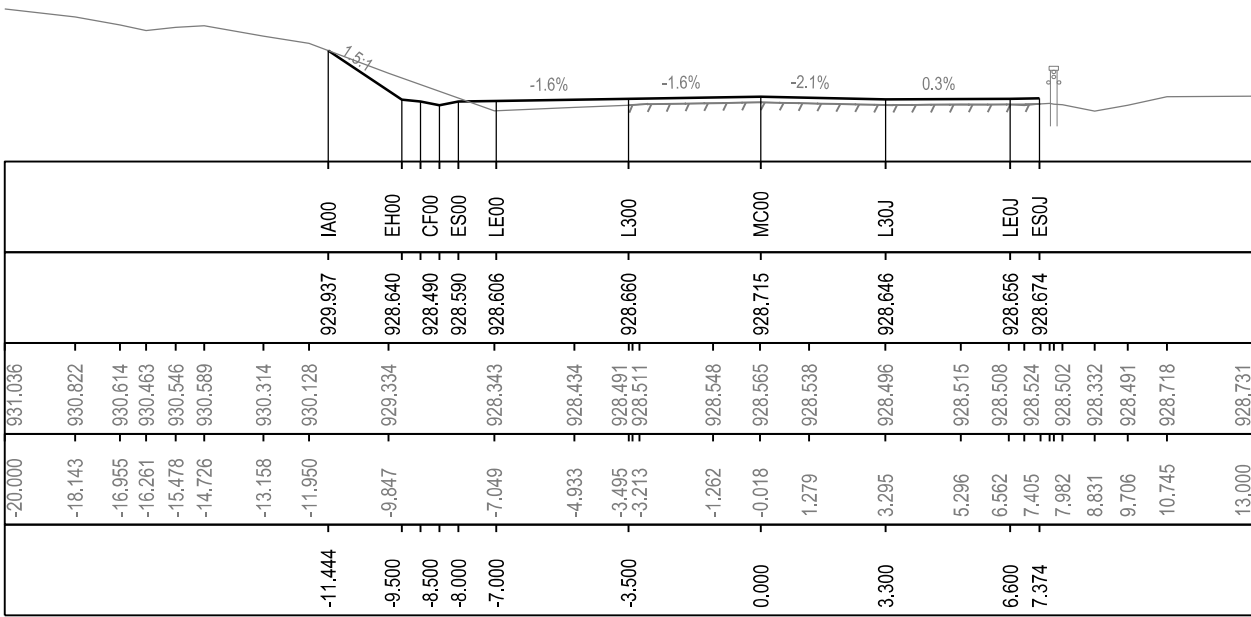

R.L. 926.0


DESIGN
FEATURE
LABEL

DESIGN
LEVELS

EXISTING
LEVELS

EXISTING
OFFSETS

DESIGN
OFFSETS

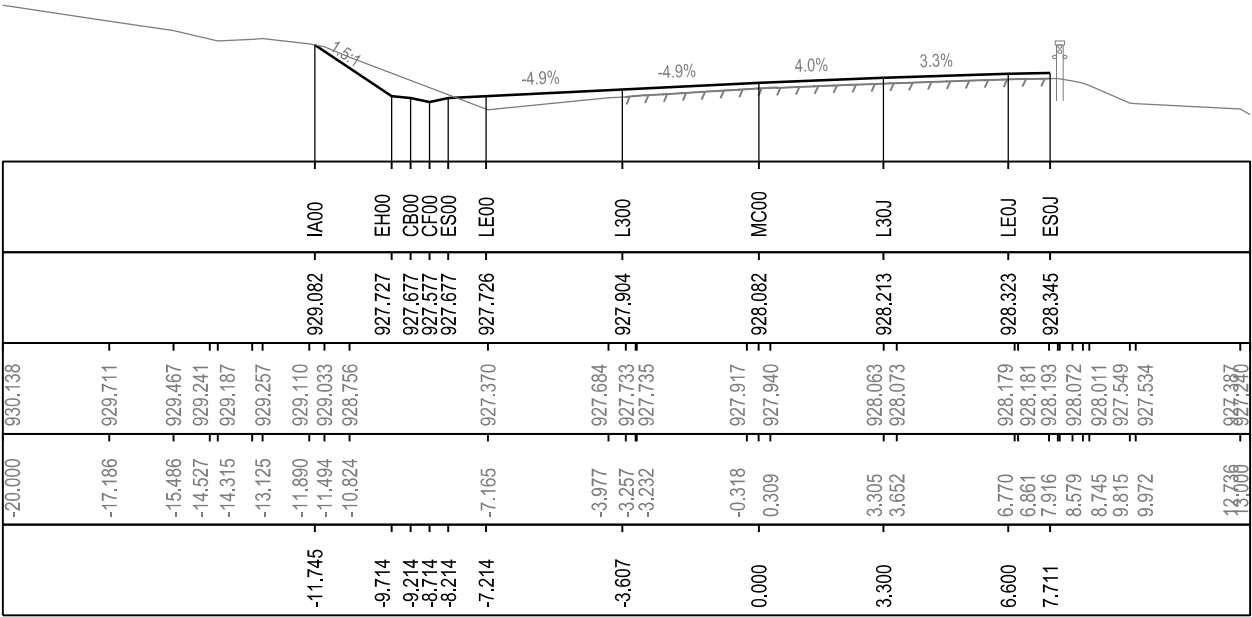

R.L. 927.0

DESIGN
FEATURE
LABEL

DESIGN
LEVELS

THIS DRAWING MAY BE PREPARED IN COLOUR AND MAY BE INCOMPLETE IF COPIED

0 5 10 15 20 25 30 35 40 45 50mm ON A3 SIZE ORIGINAL

DRAWING FILE LOCATION / NAME K:\Design\MR286 - Kosciuszko Rd\ISF2016_043299 - Additional WB Lane Barry Way to Alpine Way - Detail\Microstation\DS2015-002854-DC-RC.dgn				DESIGN MODEL FILE(S) USED FOR DOCUMENTATION OF THIS DRAWING			
EXTERNAL REFERENCE FILES		REV	DATE	AMENDMENT / REVISION DESCRIPTION	APPROVAL	SCALES ON A3 SIZE DRAWING	DRAWINGS / DESIGN PREPARED BY
		0	09-06-16	Issued for 20% Review	JW	02.57.00 0 2.5 5 7.5 SCALE 1:200m	 Transport Roads & Maritime Services
						CO-ORDINATE SYSTEM MGA ZONE 55	HEIGHT DATUM AHD

R.L. 923.0


DESIGN
FEATURE
LABEL

DESIGN
LEVELS

EXISTING
LEVELS

EXISTING
OFFSETS

DESIGN
OFFSETS

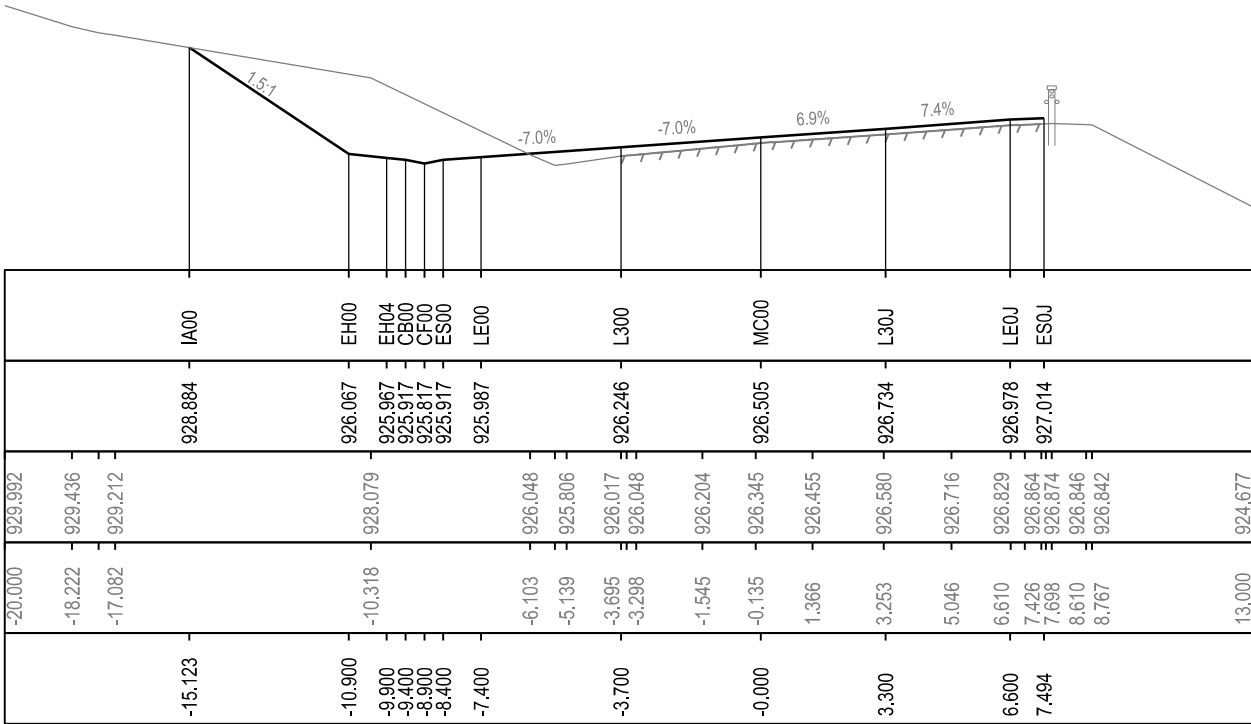

2050.000

R.L. 924.0


DESIGN
FEATURE
LABEL

DESIGN
LEVELS

EXISTING
LEVELS

EXISTING
OFFSETS

DESIGN
OFFSETS

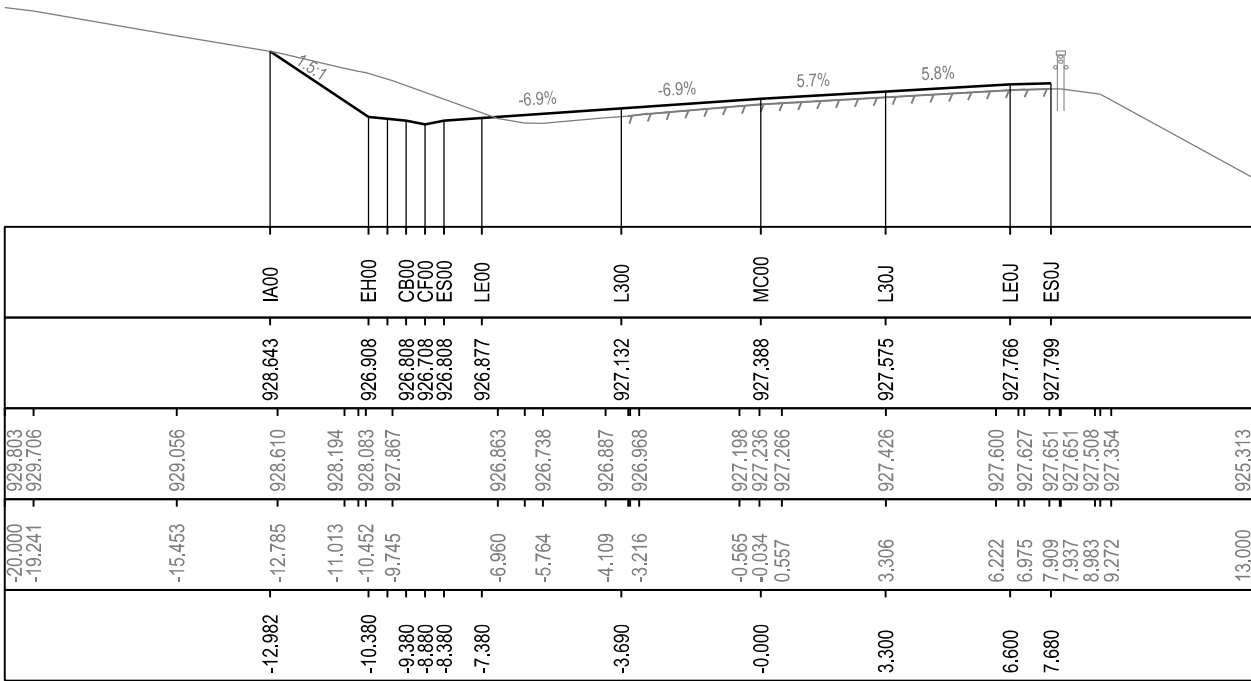

2025.000

R.L. 921.0


DESIGN
FEATURE
LABEL

DESIGN
LEVELS

EXISTING
LEVELS

EXISTING
OFFSETS

DESIGN
OFFSETS

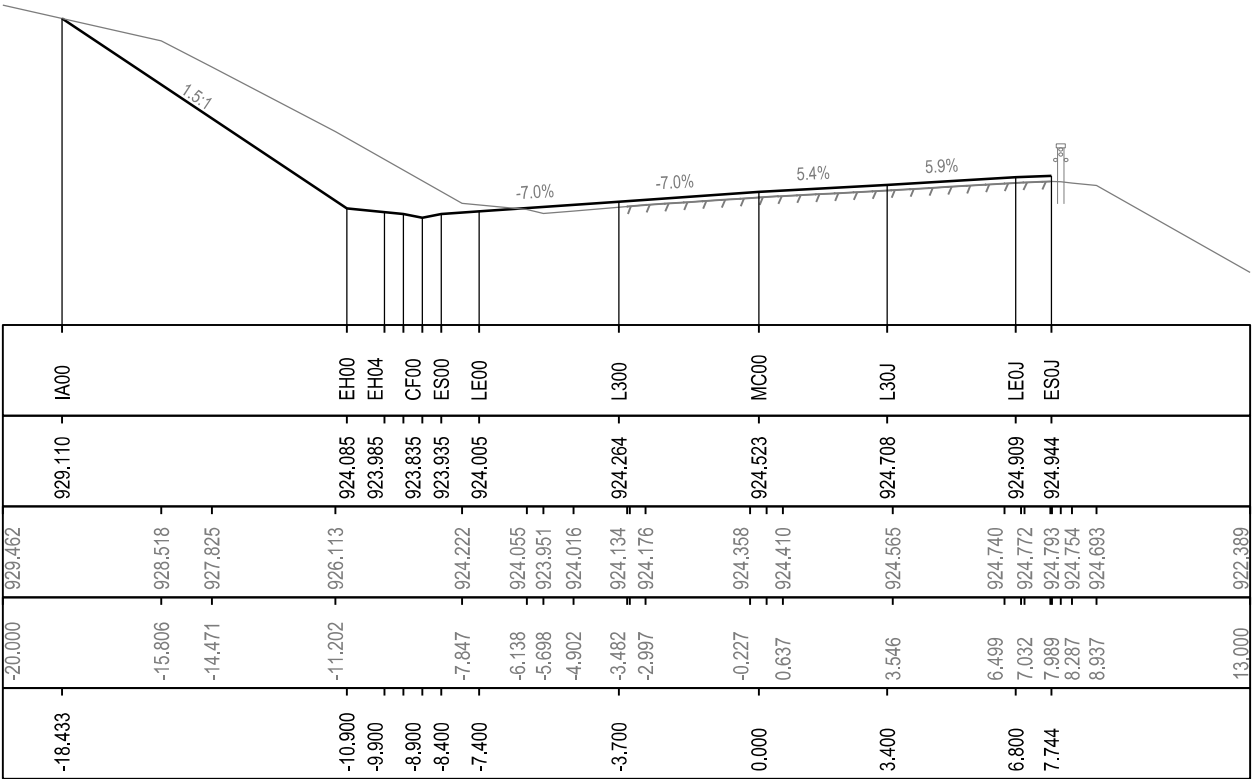

2100.000

R.L. 923.0


DESIGN
FEATURE
LABEL

DESIGN
LEVELS

EXISTING
LEVELS

EXISTING
OFFSETS

DESIGN
OFFSETS

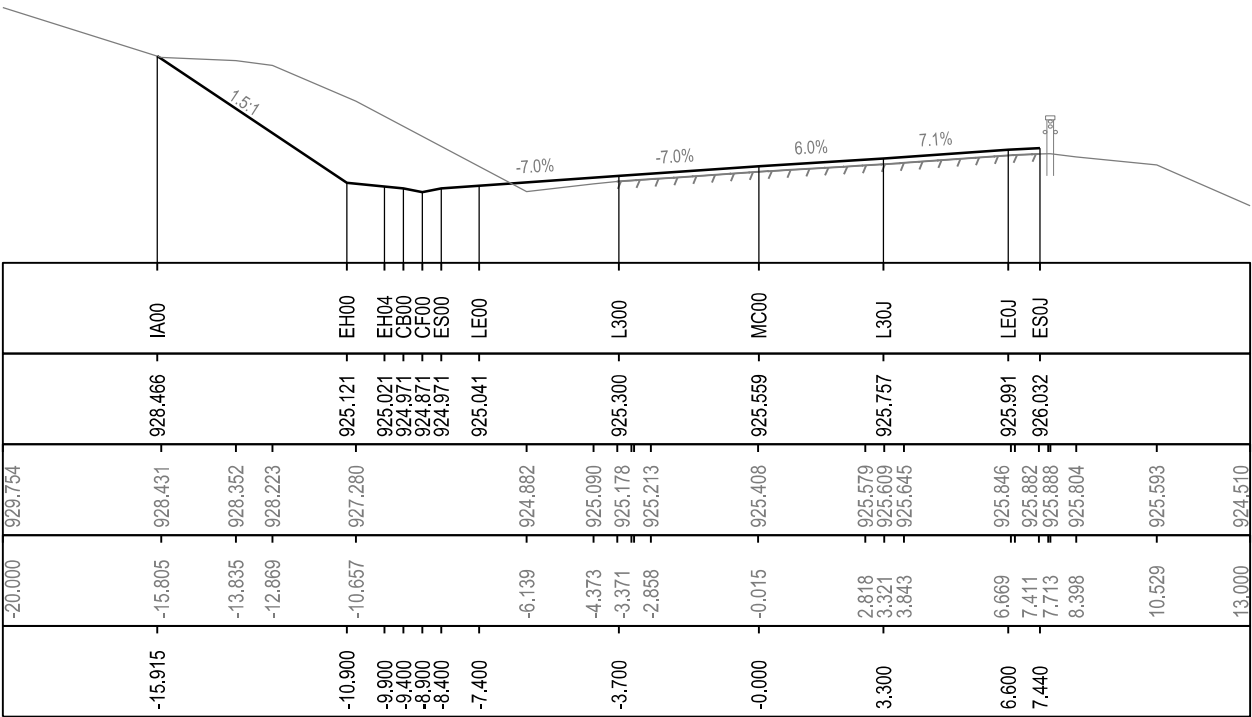

2075.000

NOT FOR CONSTRUCTION

DRAWING FILE LOCATION / NAME K:\Design\MR286 - Kosciuszko Rd\ISF2016_043299 - Additional WB Lane Barry Way to Alpine Way - Detail\Microstation\DS2015-002854-DC-RC.dgn					DESIGN MODEL FILE(S) USED FOR DOCUMENTATION OF THIS DRAWING			PLOT DATE / TIME 13/05/2016 12:24:00 PM		PLOT BY WaltersJ		CLIENT  Transport Roads & Maritime Services		SNOWY MONARO REGIONAL COUNCIL MR286 KOSCIUSZKO ROAD ADDITIONAL WESTBOUND LANE BARRY WAY TO ALPINE WAY, JINDABYNE CROSS SECTIONS MR286 KOSCIUSZKO ROAD - MC00 - 2025.000 TO 2100.000			A3	
EXTERNAL REFERENCE FILES		REV	DATE	AMENDMENT / REVISION DESCRIPTION	APPROVAL	SCALES ON A3 SIZE DRAWING		DRAWINGS / DESIGN PREPARED BY		TITLE		NAME		DATE		PREPARED FOR NETWORK NSW REGIONAL SOUTHERN NETWORK AND SAFETY SOUTHERN		
		0	09-06-16	Issued for 20% Review	JW	 SCALE 1:200m		 Transport Roads & Maritime Services		DRAWN		J. WALTERS		09.06.16		RMS REGISTRATION No. DS2015 / 002854		
						CO-ORDINATE SYSTEM MGA ZONE 55				DRG CHECK		X. XXXXXXXXXXXX		09.06.16		ISSUE STATUS 80% DETAIL DESIGN		
						HEIGHT DATUM AHD				DESIGN		J. WALTERS		09.06.16		SHEET No. RC-0106		
										DESIGN CHECK		X. XXXXXXXXXXXX		09.06.16		ISSUE 1		
										DESIGN MNGR		N. COOKE		09.06.16				
										PROJECT MNGR		S. FOSTER		09.06.16				

THIS DRAWING MAY BE PREPARED IN COLOUR AND MAY BE INCOMPLETE IF COPIED

50mm ON A3 SIZE ORIGINAL


R.L. 916.0
DESIGN
FEATURE
LABEL

DESIGN
LEVELS

EXISTING
LEVELS

EXISTING
OFFSETS

DESIGN
OFFSETS

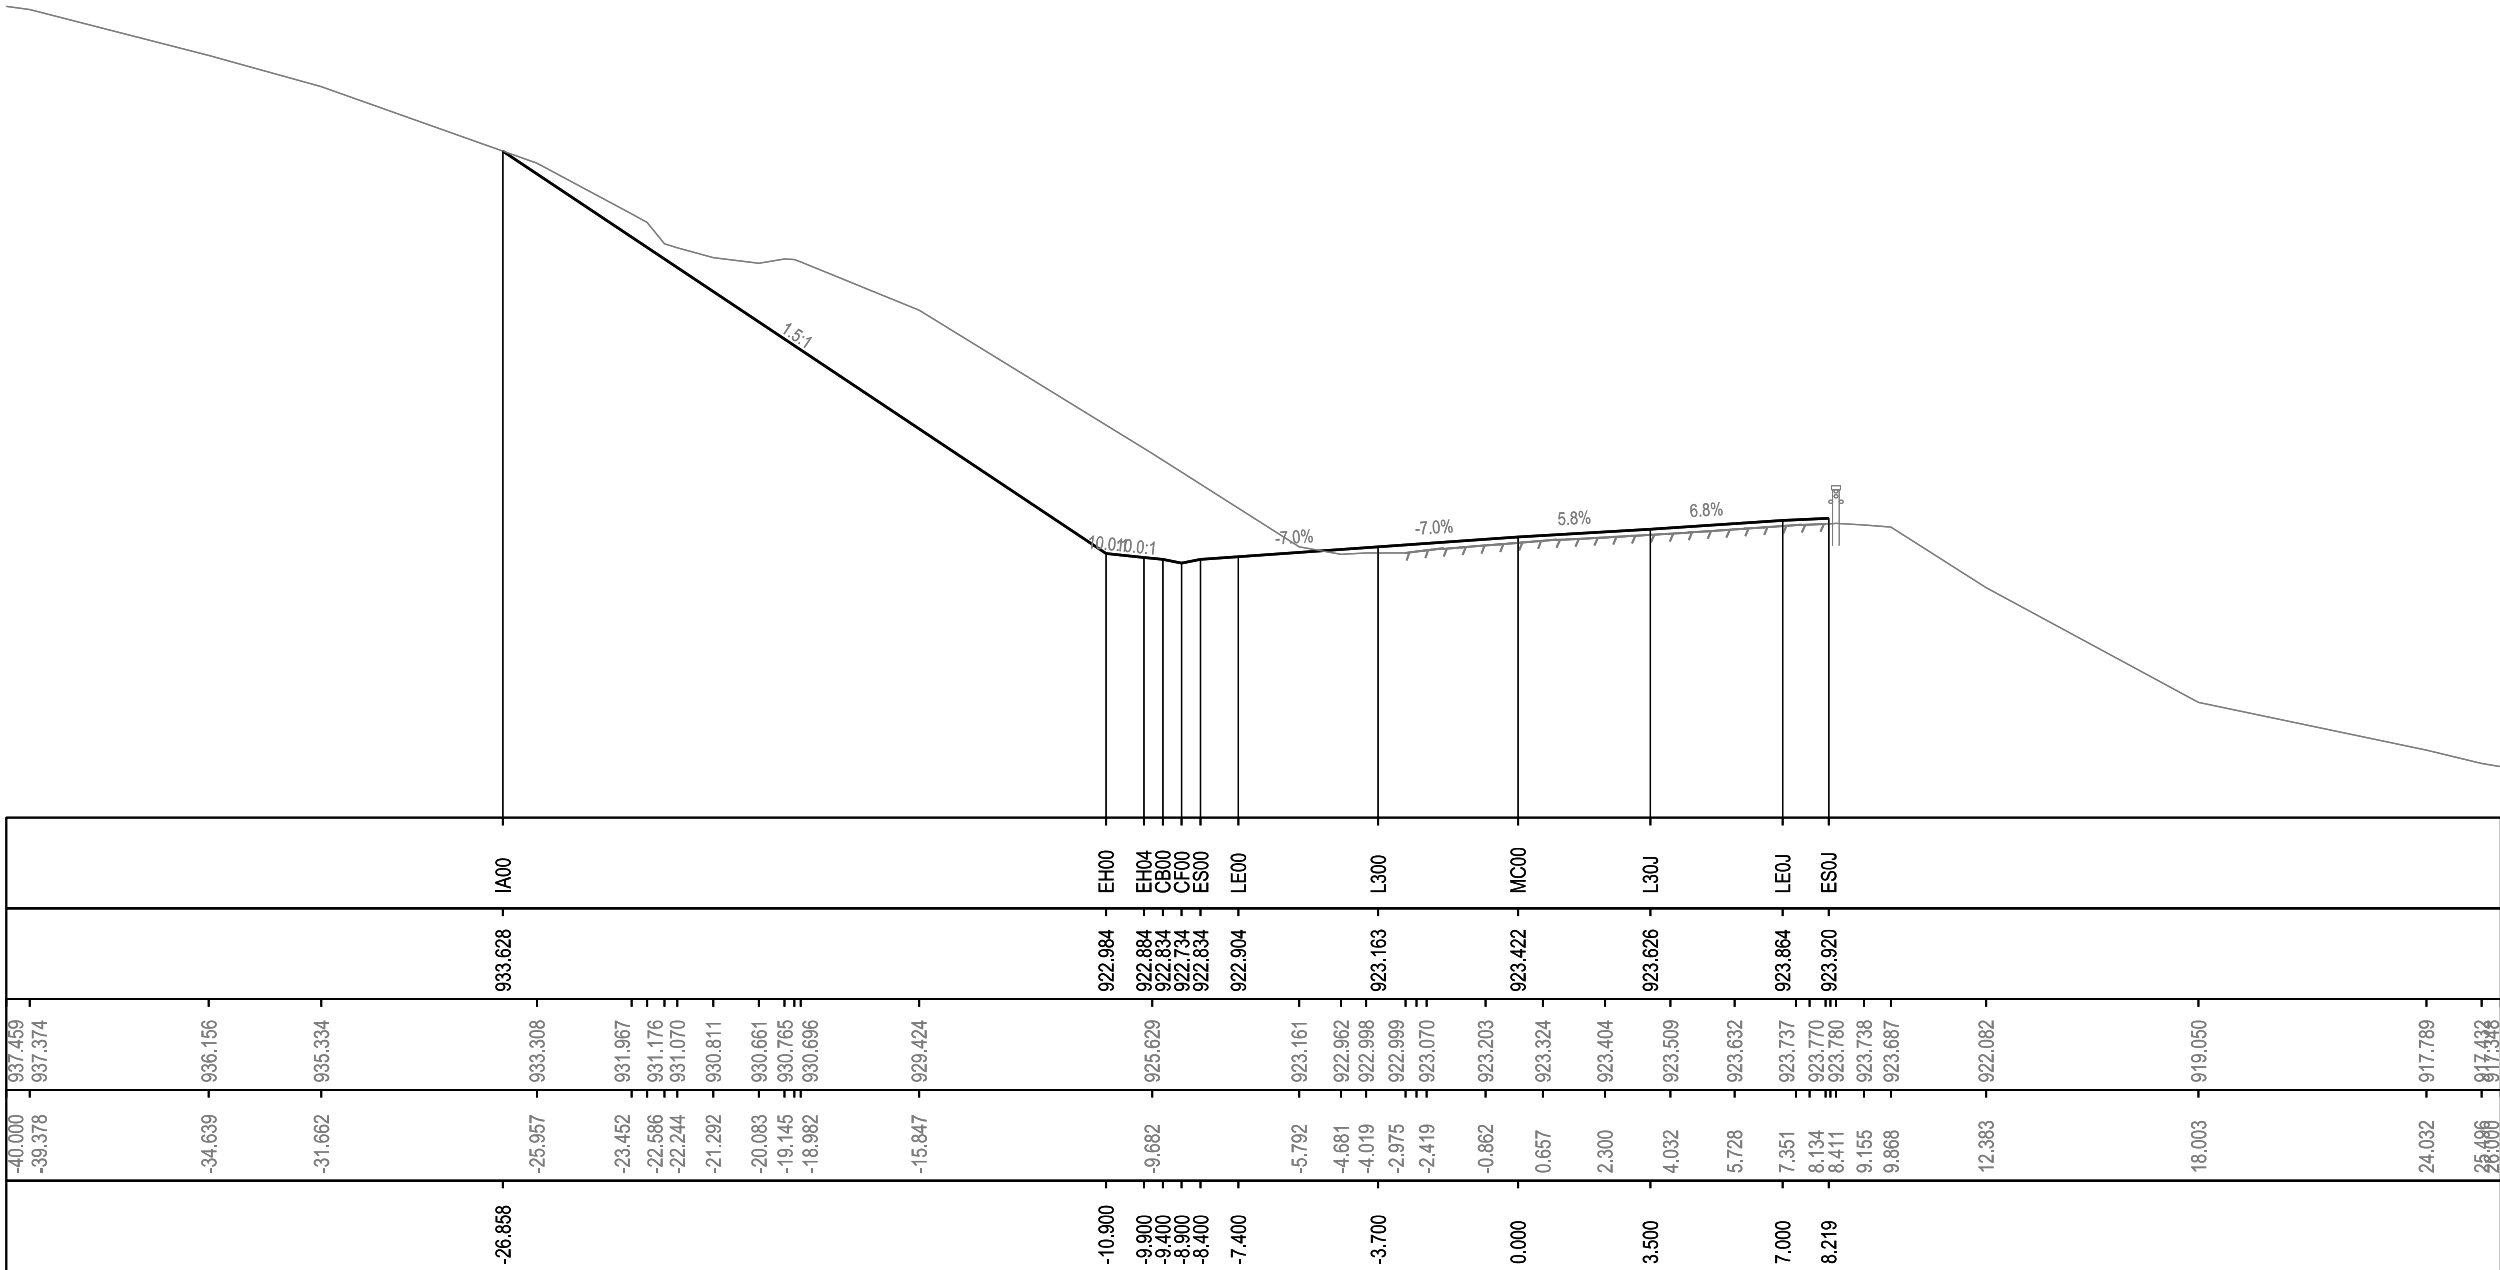

2125.000

NOT FOR CONSTRUCTION

DRAWING FILE LOCATION / NAME K:\Design\MR286 - Kosciuszko Rd\SF2016_043299 - Additional WB Lane Barry Way to Alpine Way - Detail\Microstation\DS2015-002854-DC-RC.dgn				DESIGN MODEL FILE(S) USED FOR DOCUMENTATION OF THIS DRAWING				PLOT DATE / TIME 13/05/2016 12:24:00 PM			PLOT BY WaltersJ			CLIENT SNOWY MONARO REGIONAL COUNCIL MR286 KOSCIUSZKO ROAD ADDITIONAL WESTBOUND LANE BARRY WAY TO ALPINE WAY, JINDABYNE CROSS SECTIONS MR286 KOSCIUSZKO ROAD - MC00 - 2125.000			A3
EXTERNAL REFERENCE FILES				REV	DATE	AMENDMENT / REVISION DESCRIPTION	APPROVAL	SCALES ON A3 SIZE DRAWING				DRAWINGS / DESIGN PREPARED BY			NSW GOVERNMENT Transport Roads & Maritime Services		
				0	09-06-16	Issued for 20% Review	JW	0 2.5 5 7.5 SCALE 1:200m				NSW GOVERNMENT Transport Roads & Maritime Services			NSW GOVERNMENT Transport Roads & Maritime Services		
								CO-ORDINATE SYSTEM MGA ZONE 55							PREPARED FOR NETWORK NSW REGIONAL SOUTHERN NETWORK AND SAFETY SOUTHERN		
								HEIGHT DATUM AHD							RMS REGISTRATION No. DS2015 / 002854		
															ISSUE STATUS 80% DETAIL DESIGN		
															SHEET No. RC-0107		
															ISSUE 1		

THIS DRAWING MAY BE PREPARED IN COLOUR AND MAY BE INCOMPLETE IF COPIED

50mm ON A3 SIZE ORIGINAL


R.L. 914.0
DESIGN
FEATURE
LABEL

DESIGN
LEVELS

EXISTING
LEVELS

EXISTING
OFFSETS

DESIGN
OFFSETS

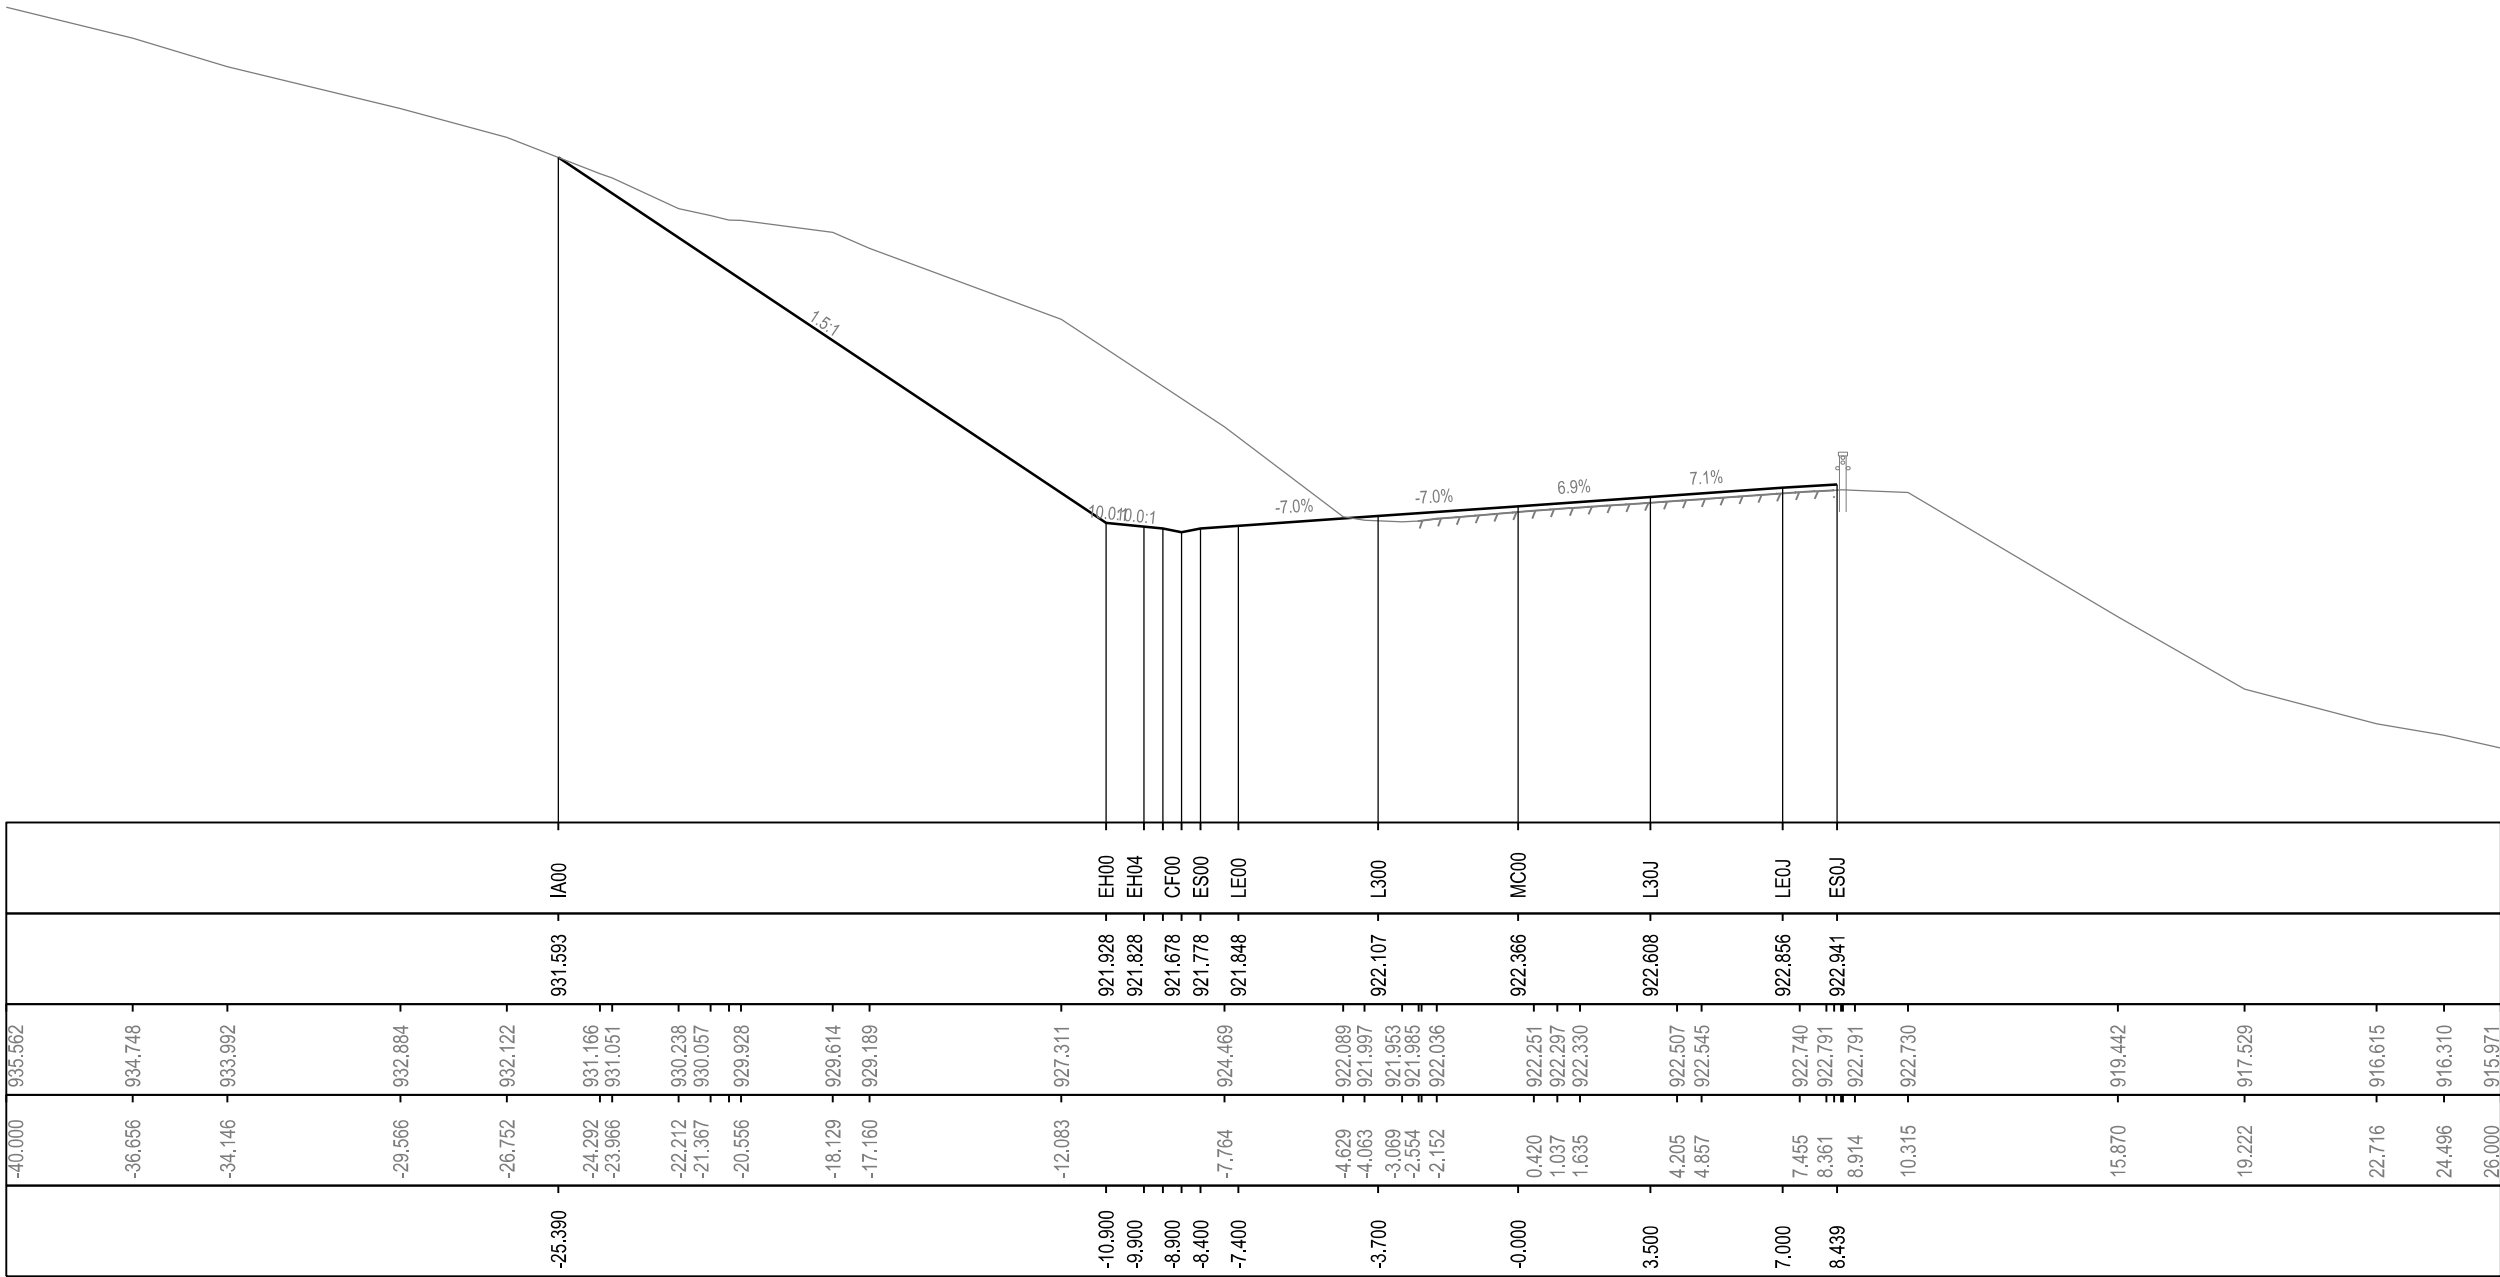

NOT FOR CONSTRUCTION

DRAWING FILE LOCATION / NAME K:\Design\MR286 - Kosciuszko Rd\SF2016_043299 - Additional WB Lane Barry Way to Alpine Way - Detail\Microstation\DS2015-002854-DC-RC.dgn					DESIGN MODEL FILE(S) USED FOR DOCUMENTATION OF THIS DRAWING					PLOT DATE / TIME 13/05/2016 12:24:00 PM		PLOT BY WaltersJ		CLIENT		SNOWY MONARO REGIONAL COUNCIL MR286 KOSCIUSZKO ROAD ADDITIONAL WESTBOUND LANE BARRY WAY TO ALPINE WAY, JINDABYNE CROSS SECTIONS MR286 KOSCIUSZKO ROAD - MC00 - 2150.000		A3					
EXTERNAL REFERENCE FILES		REV 0	DATE 09-06-16	AMENDMENT / REVISION DESCRIPTION Issued for 20% Review	APPROVAL JW	SCALES ON A3 SIZE DRAWING 02.557.5 SCALE 1:200m		DRAWINGS / DESIGN PREPARED BY NSW GOVERNMENT Transport Roads & Maritime Services		TITLE		NAME	DATE	NSW GOVERNMENT Transport Roads & Maritime Services PREPARED FOR NETWORK NSW REGIONAL SOUTHERN NETWORK AND SAFETY SOUTHERN		RMS REGISTRATION No. DS2015 / 002854		ISSUE STATUS 80% DETAIL DESIGN		SHEET No. RC-0108		ISSUE 1	
CO-ORDINATE SYSTEM MGA ZONE 55		HEIGHT DATUM AHD		DRAWN	J. WALTERS	09.06.16																	
				DRG CHECK	X. XXXXXXXXXXXX	09.06.16																	
				DESIGN	J. WALTERS	09.06.16																	
				DESIGN CHECK	X. XXXXXXXXXXXX	09.06.16																	
										DESIGN MNGR	N. COOKE	09.06.16											
										PROJECT MNGR	S. FOSTER	09.06.16											

THIS DRAWING MAY BE PREPARED IN COLOUR AND MAY BE INCOMPLETE IF COPIED

50mm ON A3 SIZE ORIGINAL

DRAWING FILE LOCATION / NAME K:\Design\MR286 - Kosciuszko Rd\SF2016_043299 - Additional WB Lane Barry Way to Alpine Way - Detail\Microstation\DS2015-002854-DC-RC.dgn				DESIGN MODEL FILE(S) USED FOR DOCUMENTATION OF THIS DRAWING			
EXTERNAL REFERENCE FILES		REV	DATE	AMENDMENT / REVISION DESCRIPTION	APPROVAL	SCALES ON A3 SIZE DRAWING	DRAWINGS / DESIGN PREPARED BY
		0	09-06-16	Issued for 20% Review	JW	0 2.5 5 7.5 SCALE 1:200m	
						CO-ORDINATE SYSTEM MGA ZONE 55	HEIGHT DATUM AHD

R.L. 917.0


DESIGN
FEATURE
LABEL

DESIGN
LEVELS

EXISTING
LEVELS

EXISTING
OFFSETS

DESIGN
OFFSETS

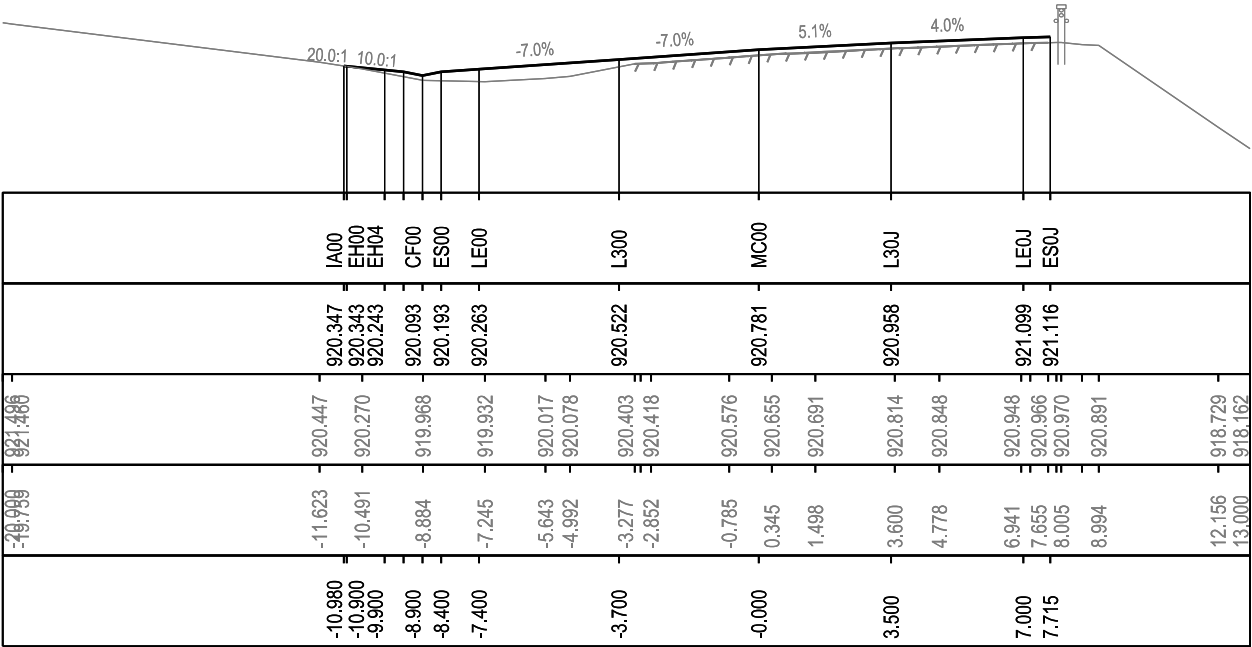

2200.000

R.L. 918.0


DESIGN
FEATURE
LABEL

DESIGN
LEVELS

EXISTING
LEVELS

EXISTING
OFFSETS

DESIGN
OFFSETS

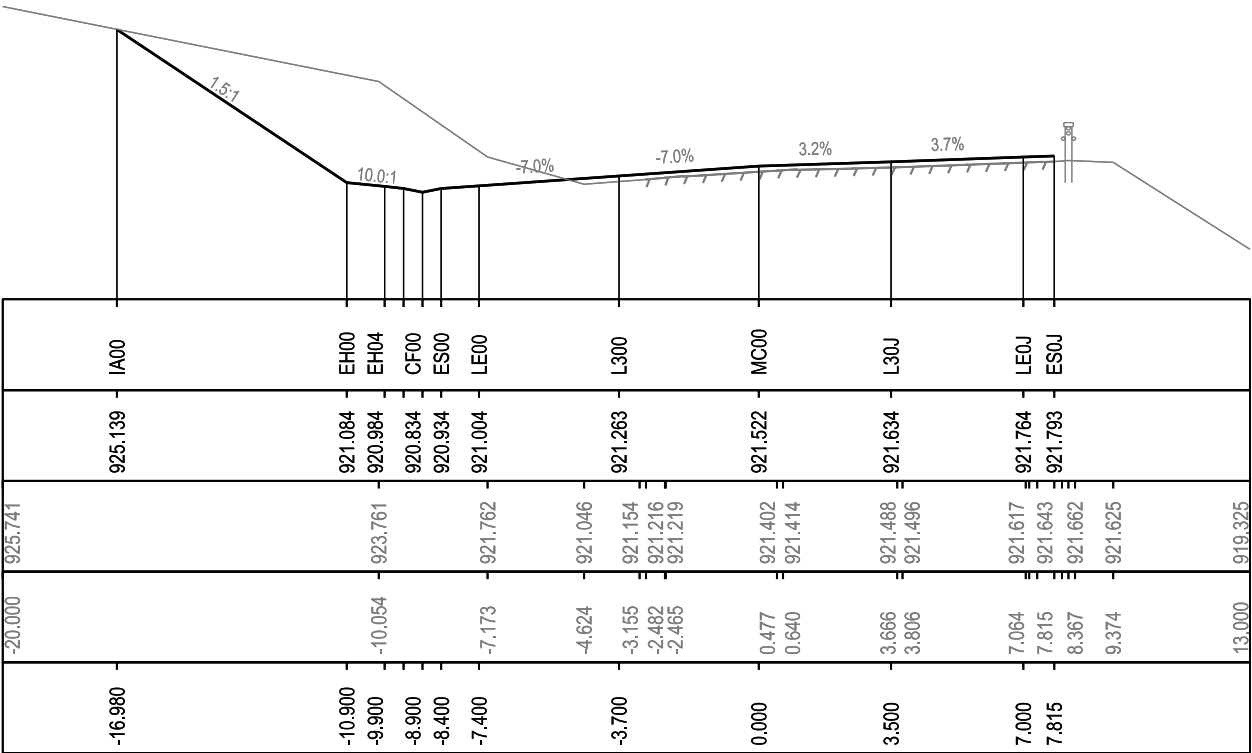

2175.000

R.L. 918.0


DESIGN
FEATURE
LABEL

DESIGN
LEVELS

EXISTING
LEVELS

EXISTING
OFFSETS

DESIGN
OFFSETS

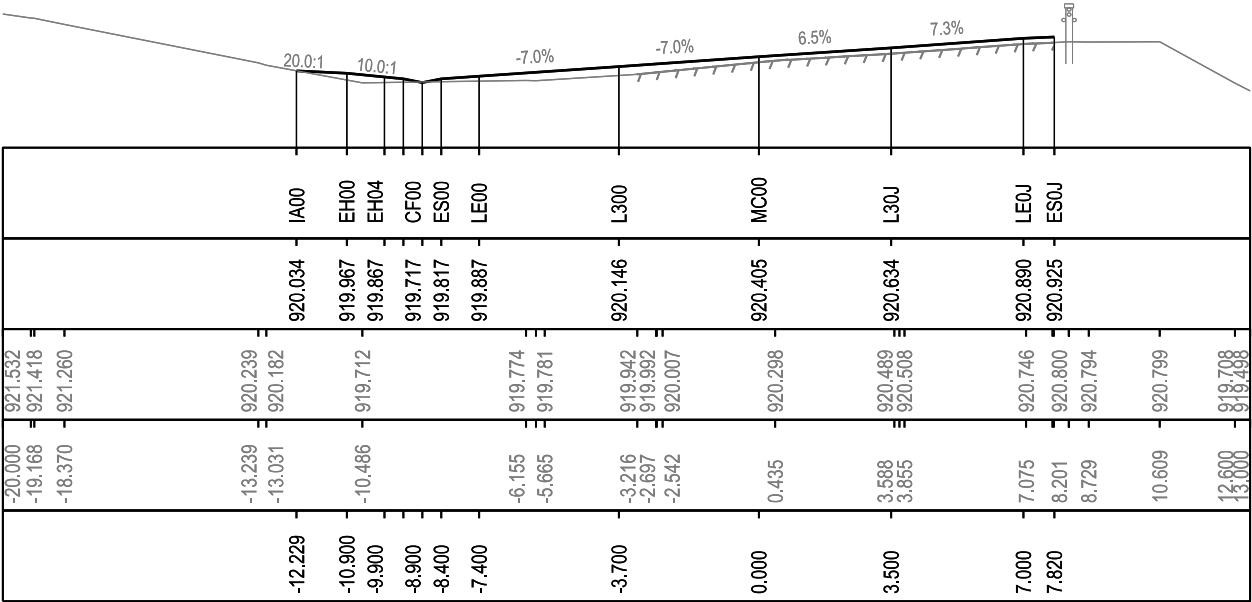

2250.000

R.L. 917.0


DESIGN
FEATURE
LABEL

DESIGN
LEVELS

EXISTING
LEVELS

EXISTING
OFFSETS

DESIGN
OFFSETS

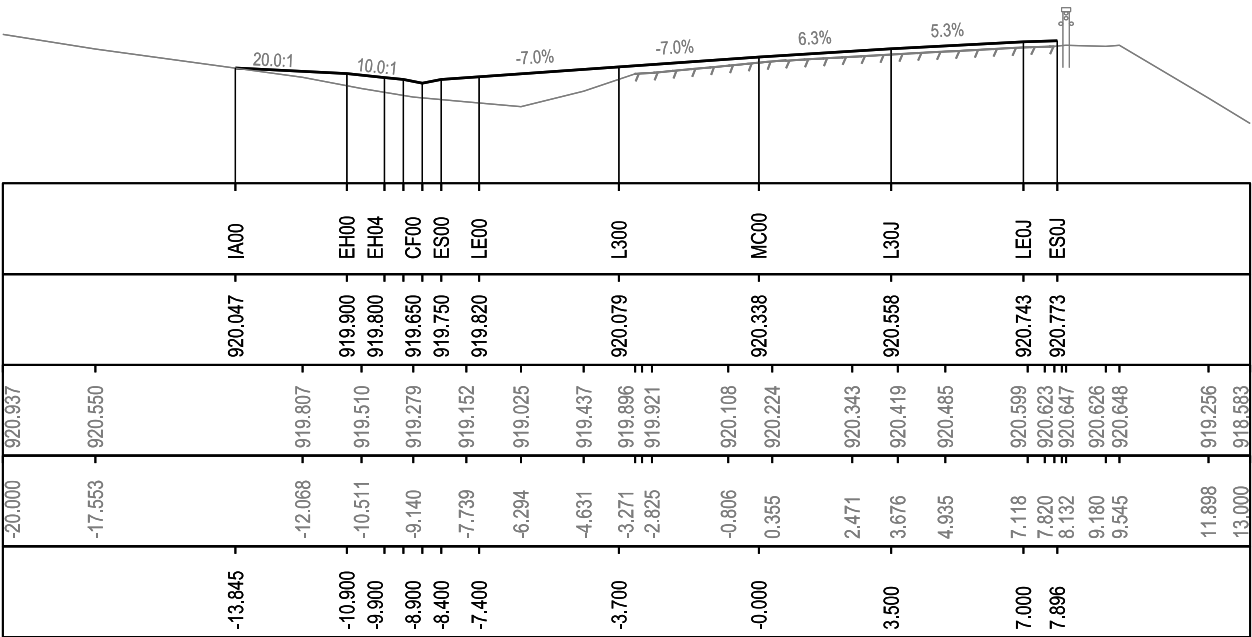

2225.000

NOT FOR CONSTRUCTION

PLOT DATE / TIME 13/05/2016 12:24:00 PM			PLOT BY WaltersJ		 Transport Roads & Maritime Services	SNOWY MONARO REGIONAL COUNCIL MR286 KOSCIUSZKO ROAD ADDITIONAL WESTBOUND LANE BARRY WAY TO ALPINE WAY, JINDABYNE CROSS SECTIONS MR286 KOSCIUSZKO ROAD - MC00 - 2175.000 TO 2250.000	A3			
TITLE	NAME	DATE								
DRAWN	J. WALTERS	09.06.16								
DRG CHECK	X. XXXXXXXXXX	09.06.16								
DESIGN	J. WALTERS	09.06.16								
DESIGN CHECK	X. XXXXXXXXXX	09.06.16								

THIS DRAWING MAY BE PREPARED IN COLOUR AND MAY BE INCOMPLETE IF COPIED

50mm ON A3 SIZE ORIGINAL

0 5 10 15 20 25 30 35 40 45

DRAWING FILE LOCATION / NAME K:\Design\MR286 - Kosciuszko Rd\SF2016_043299 - Additional WB Lane Barry Way to Alpine Way - Detail\Microstation\DS2015-002854-DC-RC.dgn				DESIGN MODEL FILE(S) USED FOR DOCUMENTATION OF THIS DRAWING				PLOT DATE / TIME 13/05/2016 12:24:00 PM		PLOT BY WaltersJ	CLIENT	SNOWY MONARO REGIONAL COUNCIL MR286 KOSCIUSZKO ROAD ADDITIONAL WESTBOUND LANE BARRY WAY TO ALPINE WAY, JINDABYNE CROSS SECTIONS MR286 KOSCIUSZKO ROAD - MC00 - 2275.000 TO 2300.000 RMS REGISTRATION No. DS2015 / 002854 ISSUE STATUS 80% DETAIL DESIGN	A3							
EXTERNAL REFERENCE FILES				APPROVAL	SCALES ON A3 SIZE DRAWING		DRAWINGS / DESIGN PREPARED BY		TITLE	NAME	DATE									
0				JW	0 2.5 5 7.5 SCALE 1:200m		Transport Roads & Maritime Services		DRAWN	J. WALTERS	09.06.16									
09-06-16					CO-ORDINATE SYSTEM MGA ZONE 55				DRG CHECK	X. XXXXXXXXXX	09.06.16									
AMENDMENT / REVISION DESCRIPTION Issued for 20% Review									DESIGN	J. WALTERS	09.06.16									
									DESIGN CHECK	X. XXXXXXXXXX	09.06.16									
					HEIGHT DATUM AHD				DESIGN MNGR	N. COOKE	09.06.16	PREPARED FOR NETWORK NSW REGIONAL SOUTHERN NETWORK AND SAFETY SOUTHERN	SHEET No. RC-0110	ISSUE 1						
									PROJECT MNGR	S. FOSTER	09.06.16									

NOT FOR CONSTRUCTION

R.L. 919.0


DESIGN
FEATURE
LABEL

DESIGN
LEVELS

EXISTING
LEVELS

EXISTING
OFFSETS

DESIGN
OFFSETS

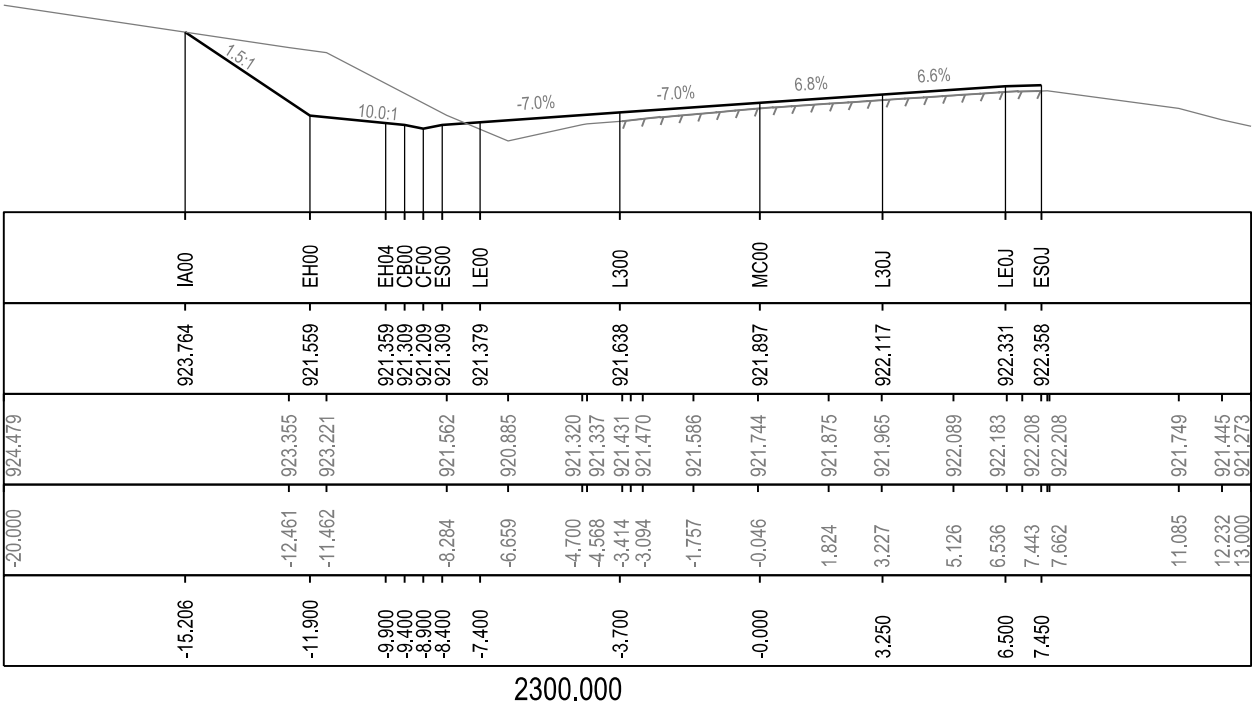

R.L. 919.0


DESIGN
FEATURE
LABEL

DESIGN
LEVELS

EXISTING
LEVELS



EXISTING
OFFSETS

DESIGN
OFFSETS

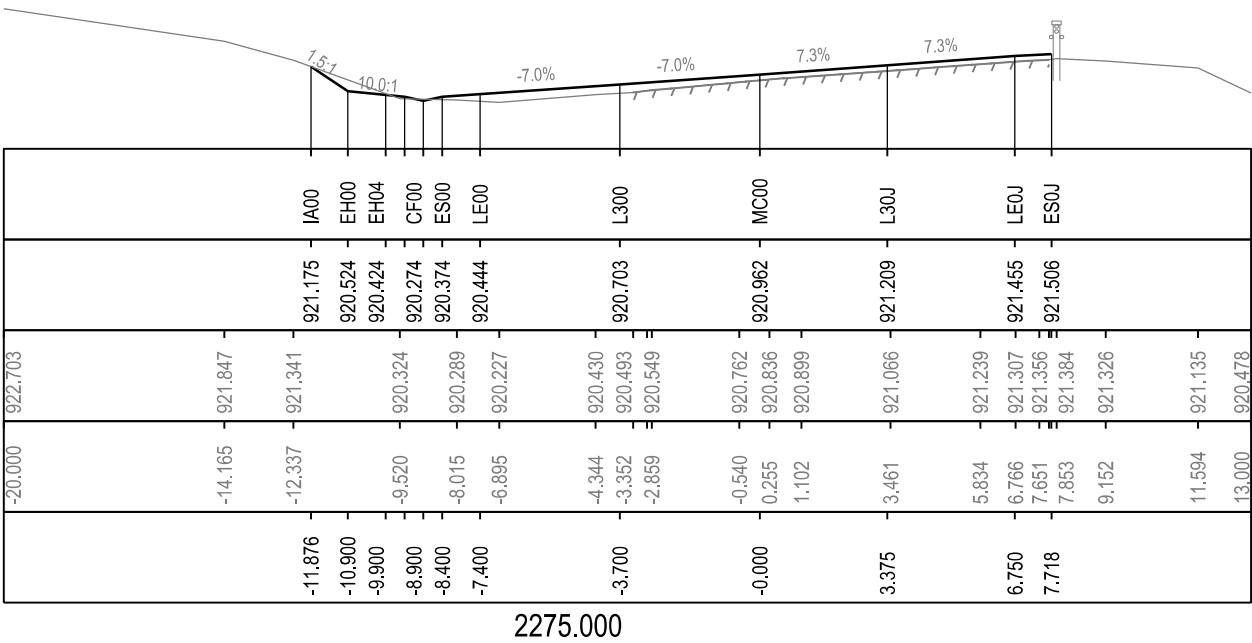

THIS DRAWING MAY BE PREPARED IN COLOUR AND MAY BE INCOMPLETE IF COPIED

50mm ON A3 SIZE ORIGINAL

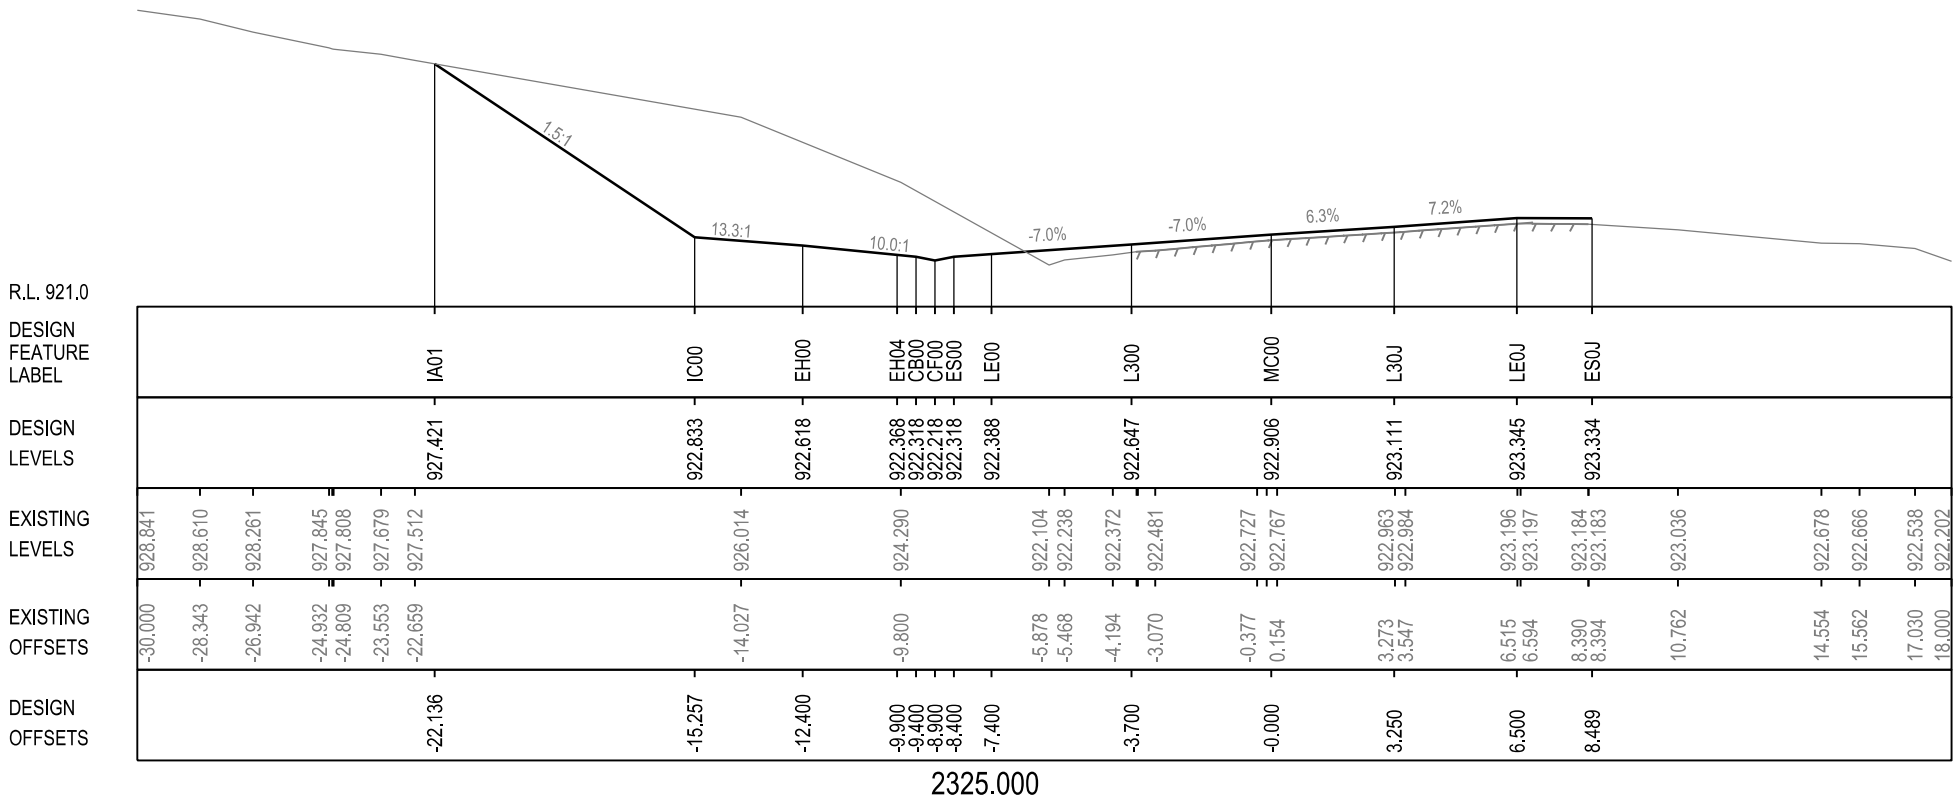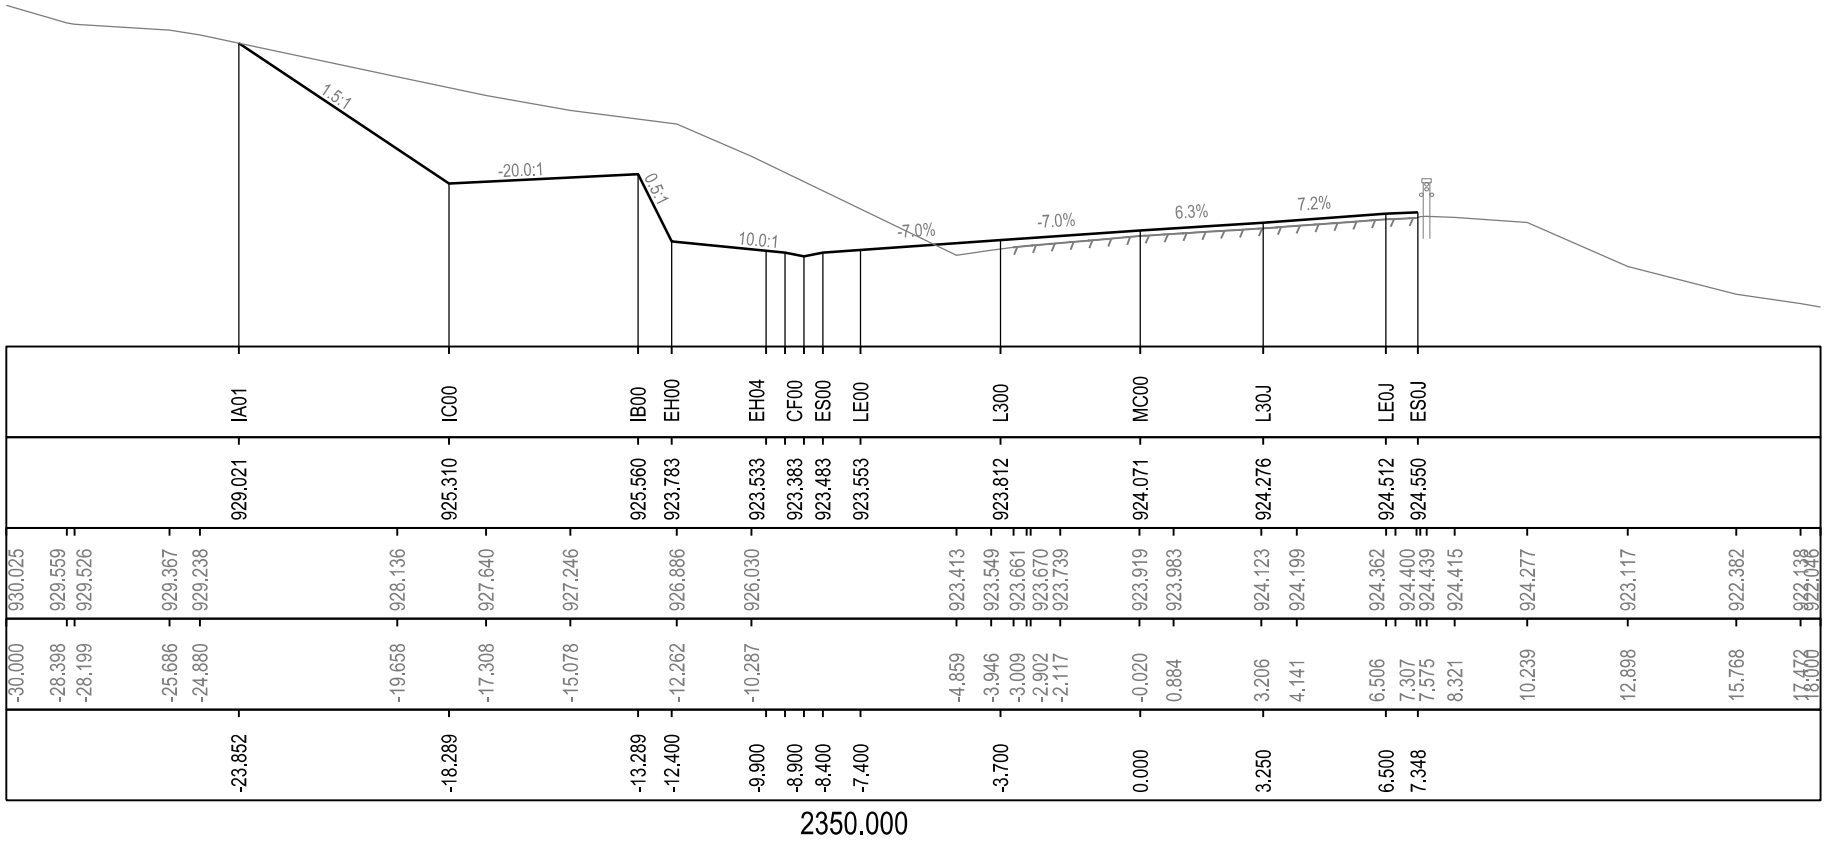

NOT FOR CONSTRUCTION

DRAWING FILE LOCATION / NAME K:\Design\MR286 - Kosciuszko Rd\SF2016_043299 - Additional WB Lane Barry Way to Alpine Way - Detail\Microstation\DS2015-002854-DC-RC.dgn					DESIGN MODEL FILE(S) USED FOR DOCUMENTATION OF THIS DRAWING					PLOT DATE / TIME 13/05/2016 12:24:00 PM		PLOT BY WaltersJ		CLIENT  Transport Roads & Maritime Services		SNOWY MONARO REGIONAL COUNCIL MR286 KOSCIUSZKO ROAD ADDITIONAL WESTBOUND LANE BARRY WAY TO ALPINE WAY, JINDABYNE CROSS SECTIONS MR286 KOSCIUSZKO ROAD - MC00 - 2200.000 TO 2275.000			A3
EXTERNAL REFERENCE FILES		REV 0	DATE 09-06-16	AMENDMENT / REVISION DESCRIPTION Issued for 20% Review	APPROVAL JW	SCALES ON A3 SIZE DRAWING 		DRAWINGS / DESIGN PREPARED BY  Transport Roads & Maritime Services		TITLE	NAME	DATE	PREPARED FOR NETWORK NSW REGIONAL SOUTHERN NETWORK AND SAFETY SOUTHERN			RMS REGISTRATION No. DS2015 / 002854			
						CO-ORDINATE SYSTEM MGA ZONE 55		HEIGHT DATUM AHD		DESIGN CHECK	X. XXXXXXXXXX	09.06.16				ISSUE STATUS 80% DETAIL DESIGN		SHEET No. RC-0111	ISSUE 1
										DESIGN MNGR	N. COOKE	09.06.16							
										PROJECT MNGR	S. FOSTER	09.06.16							

THIS DRAWING MAY BE PREPARED IN COLOUR AND MAY BE INCOMPLETE IF COPIED

50mm ON A3 SIZE ORIGINAL


R.L. 920.0
DESIGN
FEATURE
LABEL

DESIGN
LEVELS

EXISTING
LEVELS

EXISTING
OFFSETS

DESIGN
OFFSETS

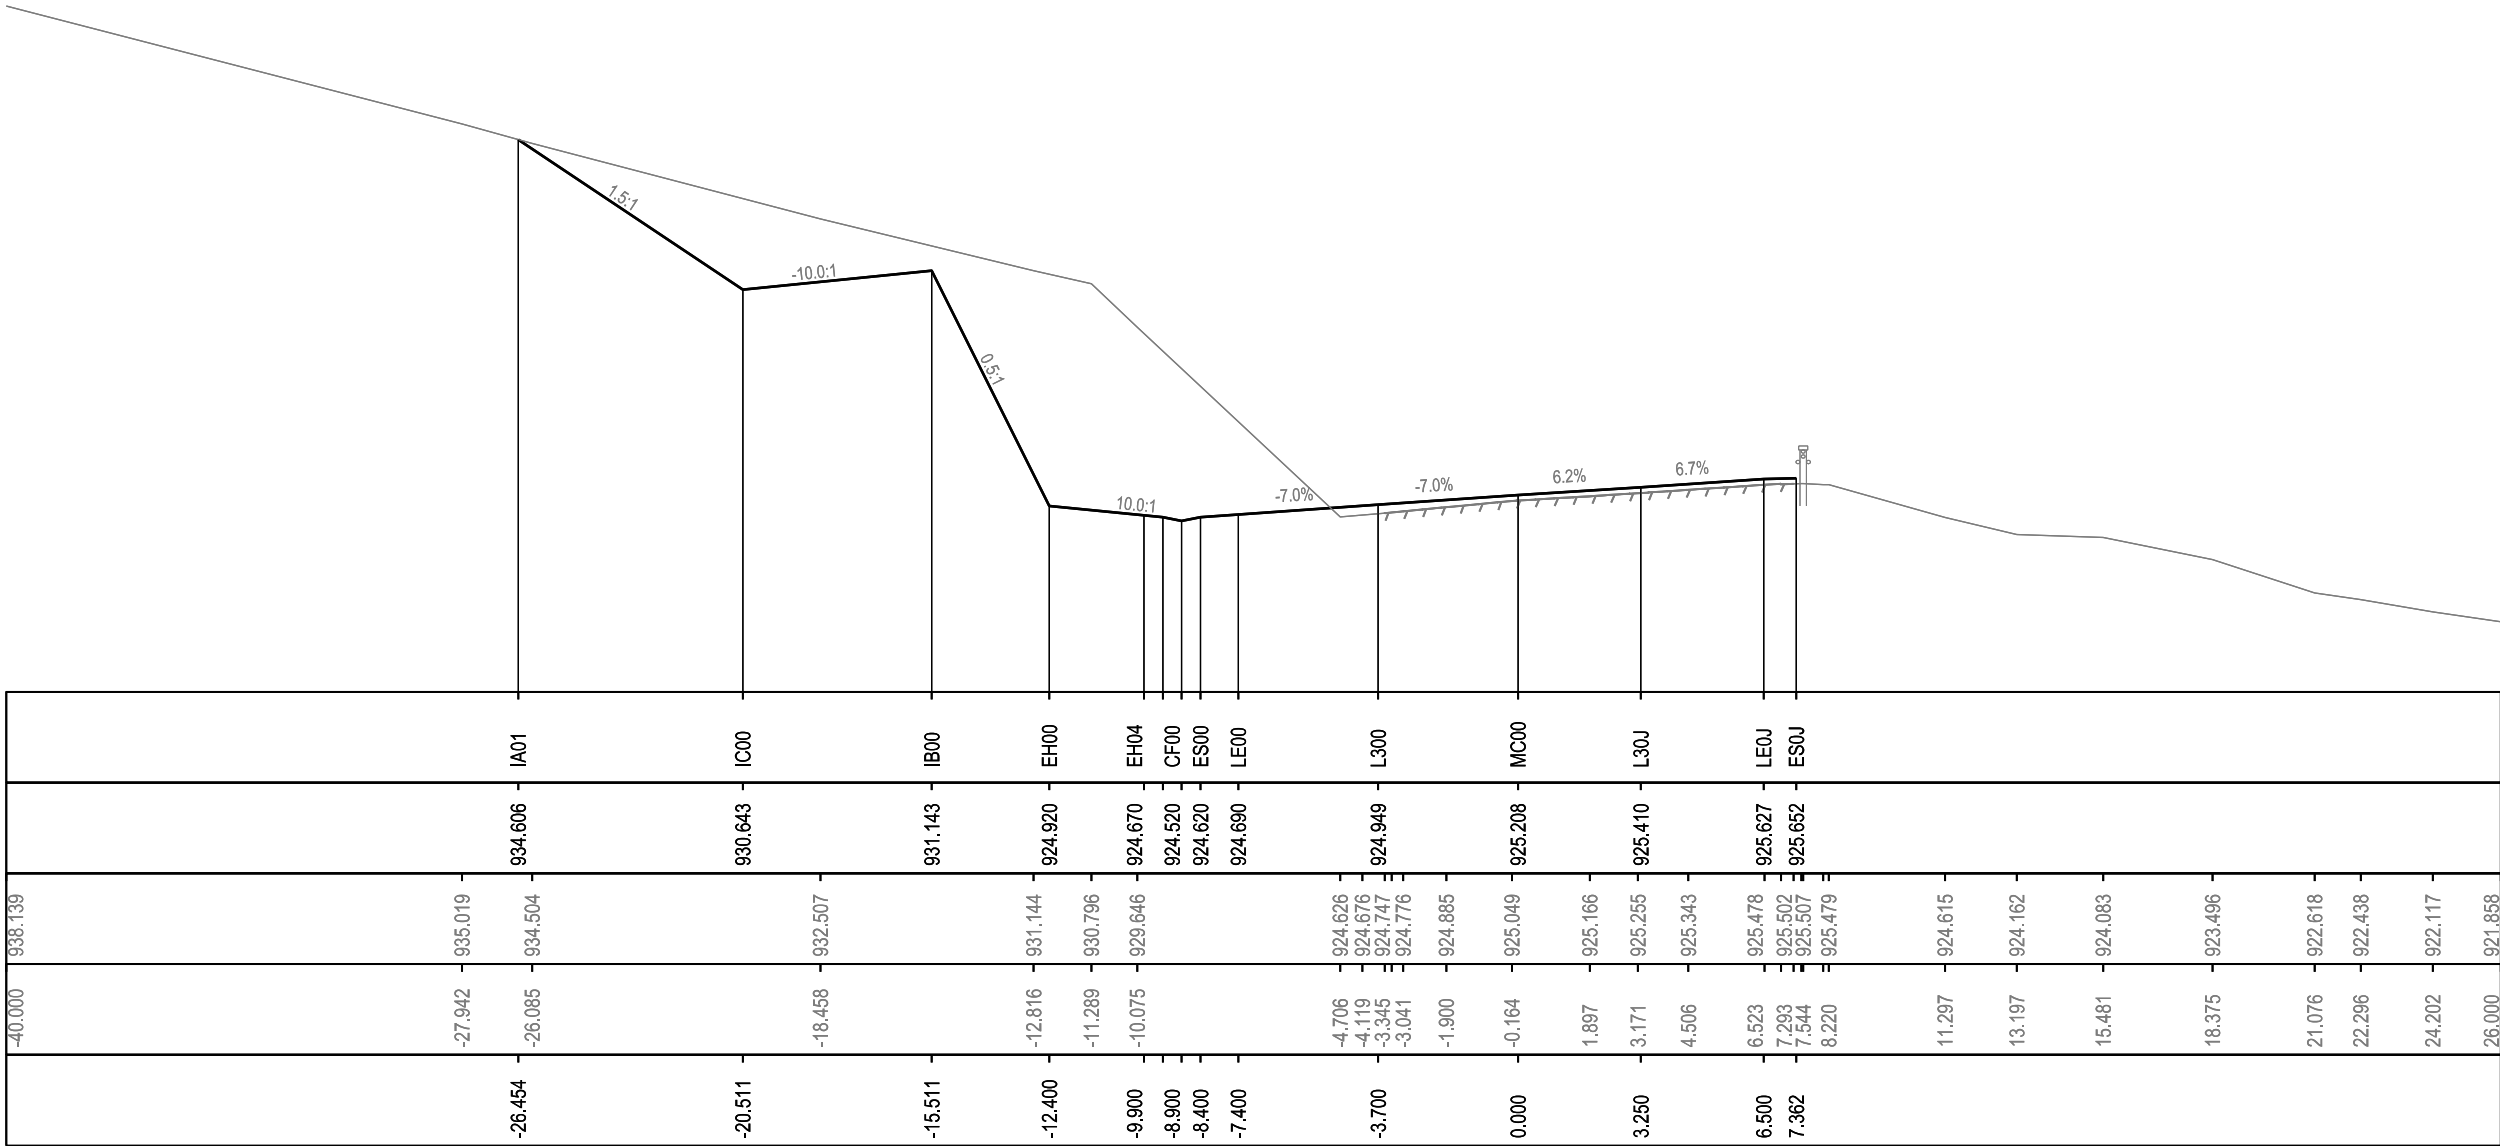

2375.000

NOT FOR CONSTRUCTION

DRAWING FILE LOCATION / NAME K:\Design\MR286 - Kosciuszko Rd\ISF2016_043299 - Additional WB Lane Barry Way to Alpine Way - Detail\Microstation\DS2015-002854-DC-RC.dgn					DESIGN MODEL FILE(S) USED FOR DOCUMENTATION OF THIS DRAWING					PLOT DATE / TIME 13/05/2016 12:24:00 PM		PLOT BY WaltersJ		CLIENT		SNOWY MONARO REGIONAL COUNCIL MR286 KOSCIUSZKO ROAD ADDITIONAL WESTBOUND LANE BARRY WAY TO ALPINE WAY, JINDABYNE CROSS SECTIONS MR286 KOSCIUSZKO ROAD - MC00 - 2375.000		A3							
EXTERNAL REFERENCE FILES		REV 0	DATE 09-06-16	AMENDMENT / REVISION DESCRIPTION Issued for 20% Review	APPROVAL JW	SCALES ON A3 SIZE DRAWING		DRAWINGS / DESIGN PREPARED BY		TITLE		NAME		DATE		 Transport Roads & Maritime Services		PREPARED FOR NETWORK NSW REGIONAL SOUTHERN NETWORK AND SAFETY SOUTHERN		RMS REGISTRATION No. DS2015 / 002854 ISSUE STATUS 80% DETAIL DESIGN		SHEET No. RC-0112		ISSUE 1	
								 Transport Roads & Maritime Services		DRAWN		J. WALTERS		09.06.16											
										DRG CHECK		X. XXXXXXXXXX		09.06.16											
										DESIGN		J. WALTERS		09.06.16											
										DESIGN CHECK		X. XXXXXXXXXX		09.06.16											
										DESIGN MNGR		N. COOKE		09.06.16											
										PROJECT MNGR		S. FOSTER		09.06.16											
						CO-ORDINATE SYSTEM MGA ZONE 55		HEIGHT DATUM AHD																	

THIS DRAWING MAY BE PREPARED IN COLOUR AND MAY BE INCOMPLETE IF COPIED

50mm ON A3 SIZE ORIGINAL

R.L. 921.0

DESIGN
FEATURE
LABEL

DESIGN
LEVELS

EXISTING
LEVELS

EXISTING
OFFSETS

DESIGN
OFFSETS

--	--	

2400.000

NOT FOR CONSTRUCTION

DRAWING FILE LOCATION / NAME K:\Design\MR286 - Kosciuszko Rd\ISF2016_043299 - Additional WB Lane Barry Way to Alpine Way - Detail\Microstation\DS2015-002854-DC-RC.dgn					DESIGN MODEL FILE(S) USED FOR DOCUMENTATION OF THIS DRAWING					PLOT DATE / TIME 13/05/2016 12:24:00 PM		PLOT BY WaltersJ		CLIENT		SNOWY MONARO REGIONAL COUNCIL MR286 KOSCIUSZKO ROAD ADDITIONAL WESTBOUND LANE BARRY WAY TO ALPINE WAY, JINDABYNE CROSS SECTIONS MR286 KOSCIUSZKO ROAD - MC00 - 2400.000		A3							
EXTERNAL REFERENCE FILES		REV 0	DATE 09-06-16	AMENDMENT / REVISION DESCRIPTION Issued for 20% Review	APPROVAL JW	SCALES ON A3 SIZE DRAWING 02.557.5 SCALE 1:200m		DRAWINGS / DESIGN PREPARED BY NSW GOVERNMENT Transport Roads & Maritime Services		DRAWN J. WALTERS 09.06.16		DRG CHECK X. XXXXXXXXXX 09.06.16		NSW GOVERNMENT Transport Roads & Maritime Services		PREPARED FOR NETWORK NSW REGIONAL SOUTHERN NETWORK AND SAFETY SOUTHERN		RMS REGISTRATION No. DS2015 / 002854		ISSUE STATUS 80% DETAIL DESIGN		SHEET No. RC-0113		ISSUE 1	
DESIGN J. WALTERS 09.06.16		DESIGN CHECK X. XXXXXXXXXX 09.06.16																							
DESIGN MNGR N. COOKE 09.06.16		PROJECT MNGR S. FOSTER 09.06.16																							
CO-ORDINATE SYSTEM MGA ZONE 55		HEIGHT DATUM AHD																							

THIS DRAWING MAY BE PREPARED IN COLOUR AND MAY BE INCOMPLETE IF COPIED

50mm ON A3 SIZE ORIGINAL


R.L. 921.0
DESIGN
FEATURE
LABEL

DESIGN
LEVELS

EXISTING
LEVELS

EXISTING
OFFSETS

DESIGN
OFFSETS


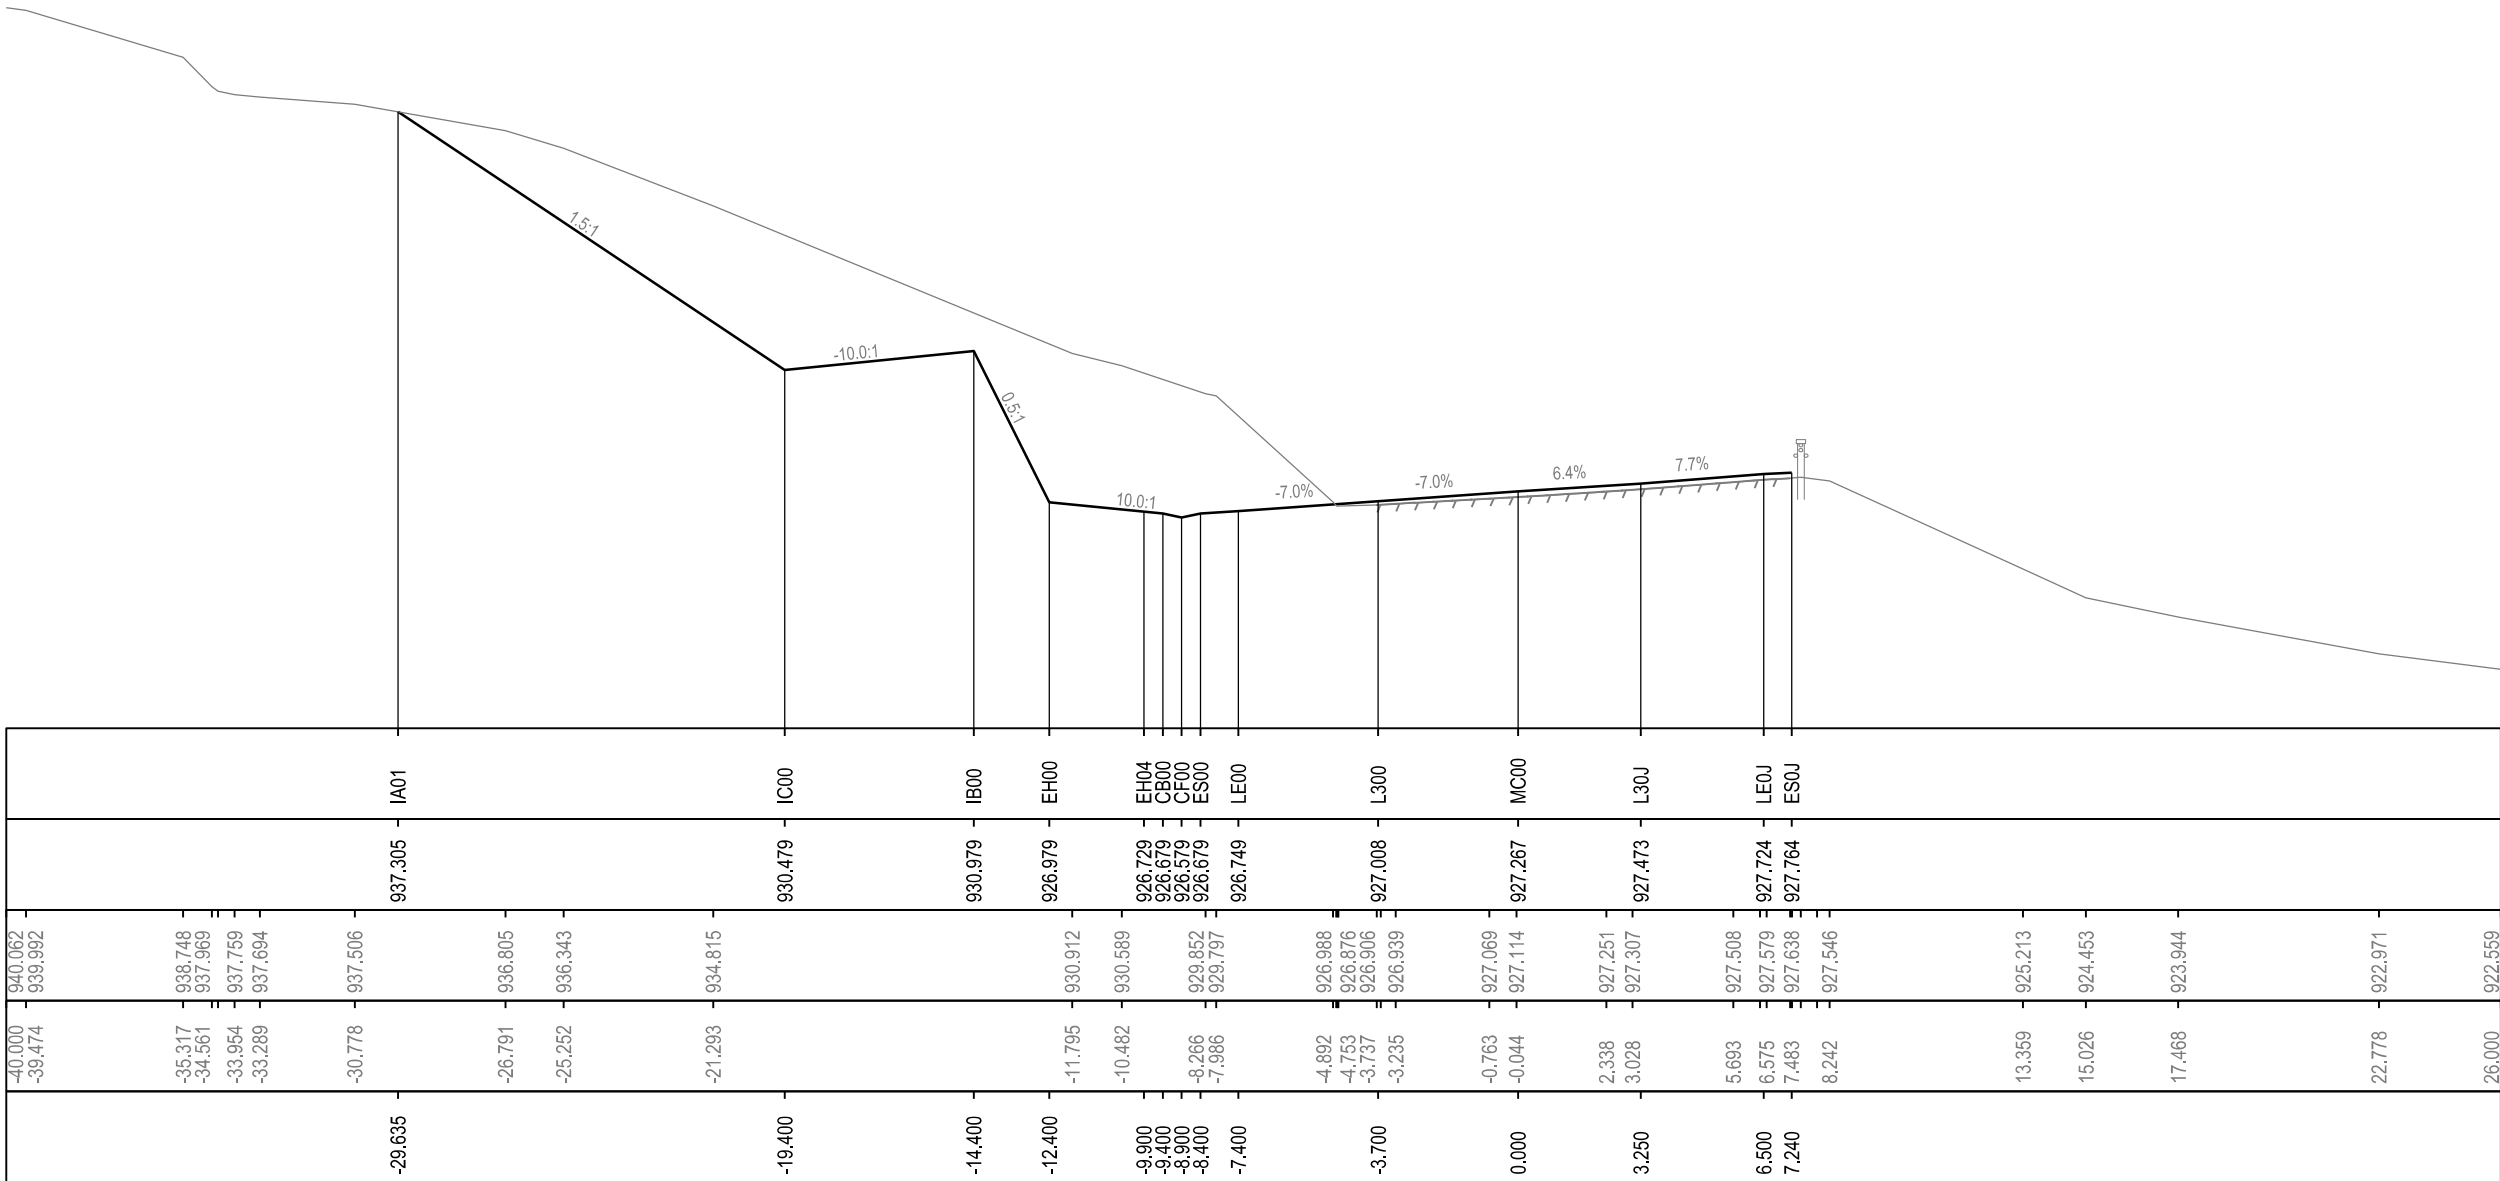


2425.000

NOT FOR CONSTRUCTION

DRAWING FILE LOCATION / NAME K:\Design\MR286 - Kosciuszko Rd\ISF2016_043299 - Additional WB Lane Barry Way to Alpine Way - Detail\Microstation\DS2015-002854-DC-RC.dgn					DESIGN MODEL FILE(S) USED FOR DOCUMENTATION OF THIS DRAWING					PLOT DATE / TIME 9/05/2017 10:34:07 AM		PLOT BY waltersj		CLIENT		SNOWY MONARO REGIONAL COUNCIL MR286 KOSCIUSZKO ROAD ADDITIONAL WESTBOUND LANE BARRY WAY TO ALPINE WAY, JINDABYNE CROSS SECTIONS MR286 KOSCIUSZKO ROAD - MC00 - 2425.000		A3							
EXTERNAL REFERENCE FILES		REV 0	DATE 09-06-16	AMENDMENT / REVISION DESCRIPTION Issued for 20% Review	APPROVAL JW	SCALES ON A3 SIZE DRAWING 02.557.5 SCALE 1:200m		DRAWINGS / DESIGN PREPARED BY NSW GOVERNMENT Transport Roads & Maritime Services		TITLE		NAME		DATE		NSW GOVERNMENT Transport Roads & Maritime Services PREPARED FOR NETWORK NSW REGIONAL SOUTHERN NETWORK AND SAFETY SOUTHERN		RMS REGISTRATION No. DS2015 / 002854		ISSUE STATUS 80% DETAIL DESIGN		SHEET No. RC-0114		ISSUE 1	
CO-ORDINATE SYSTEM MGA ZONE 55		HEIGHT DATUM AHD		DRAWN J. WALTERS		09.06.16																			
				DRG CHECK X. XXXXXXXXXXXX		09.06.16																			
				DESIGN J. WALTERS		09.06.16																			
				DESIGN CHECK X. XXXXXXXXXXXX		09.06.16																			
										DESIGN MNGR N. COOKE		09.06.16													
										PROJECT MNGR S. FOSTER		09.06.16													



50mm ON A3 SIZE ORIGINAL

  

NOT FOR CONSTRUCTION

A3

THIS DRAWING MAY BE PREPARED IN COLOUR AND MAY BE INCOMPLETE IF COPIED

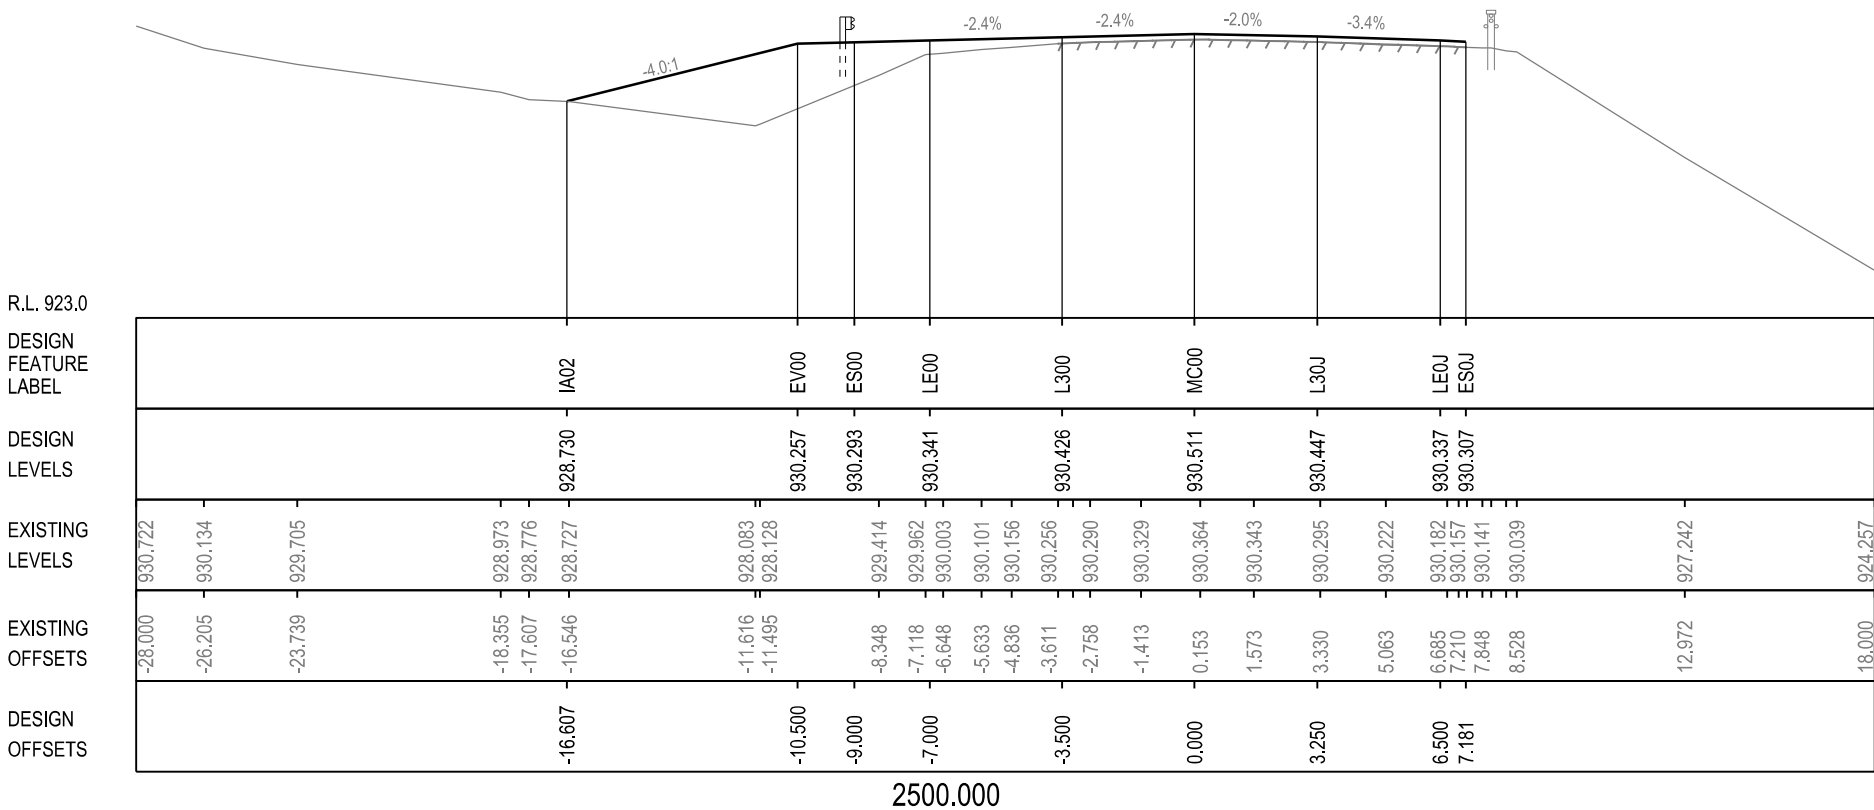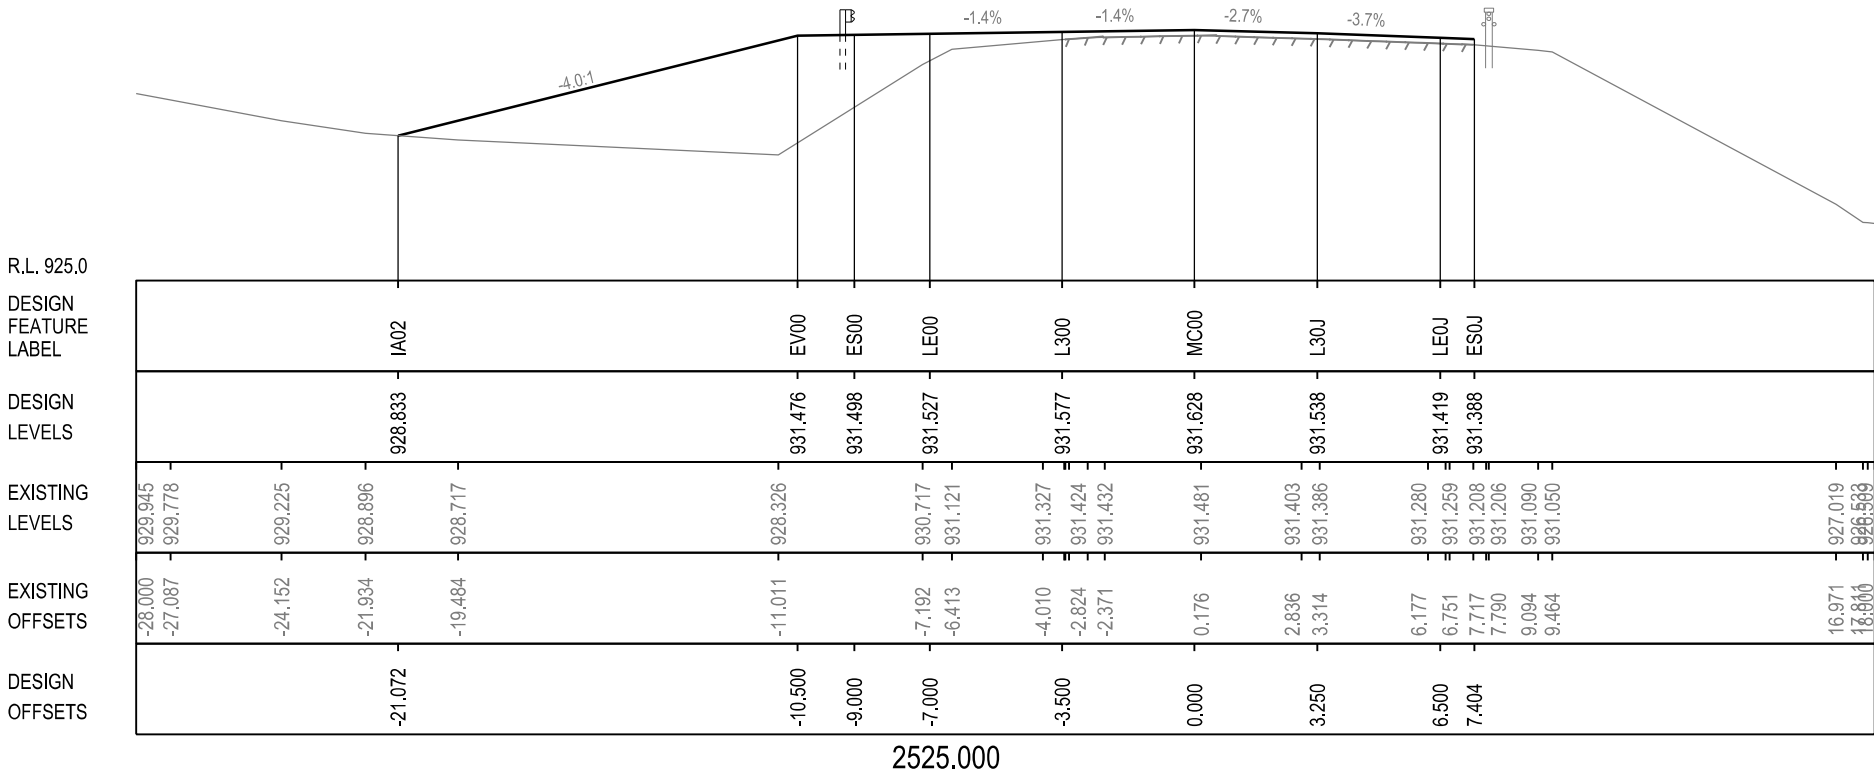

NOT FOR CONSTRUCTION

DRAWING FILE LOCATION / NAME K:\Design\MR286 - Kosciuszko Rd\SF2016_043299 - Additional WB Lane Barry Way to Alpine Way - Detail\Microstation\DS2015-002854-DC-RC.dgn					DESIGN MODEL FILE(S) USED FOR DOCUMENTATION OF THIS DRAWING					PLOT DATE / TIME 13/05/2016 12:24:00 PM		PLOT BY WaltersJ		CLIENT		SNOWY MONARO REGIONAL COUNCIL MR286 KOSCIUSZKO ROAD ADDITIONAL WESTBOUND LANE BARRY WAY TO ALPINE WAY, JINDABYNE CROSS SECTIONS MR286 KOSCIUSZKO ROAD - MC00 - 2500.000 TO 2525.000		A3										
EXTERNAL REFERENCE FILES					REV 0		DATE 09-06-16		AMENDMENT / REVISION DESCRIPTION Issued for 20% Review			APPROVAL JW		NSW GOVERNMENT Transport Roads & Maritime Services						PREPARED FOR NETWORK NSW REGIONAL SOUTHERN NETWORK AND SAFETY SOUTHERN		RMS REGISTRATION No. DS2015 / 002854		ISSUE STATUS 80% DETAIL DESIGN		SHEET No. RC-0116		ISSUE 1
												NSW GOVERNMENT Transport Roads & Maritime Services																

THIS DRAWING MAY BE PREPARED IN COLOUR AND MAY BE INCOMPLETE IF COPIED

50mm ON A3 SIZE ORIGINAL

DRAWING FILE LOCATION / NAME K:\Design\MR286 - Kosciuszko Rd\ISF2016_043299 - Additional WB Lane Barry Way - Detail\Microstation\DS2015-002854-DC-RC.dgn				DESIGN MODEL FILE(S) USED FOR DOCUMENTATION OF THIS DRAWING			
EXTERNAL REFERENCE FILES		REV	DATE	AMENDMENT / REVISION DESCRIPTION	APPROVAL	SCALES ON A3 SIZE DRAWING	DRAWINGS / DESIGN PREPARED BY
		0	09-06-16	Issued for 20% Review	JW	0 2.5 5 7.5 SCALE 1:200m	
						CO-ORDINATE SYSTEM MGA ZONE 55	HEIGHT DATUM AHD

R.L. 932.0

DESIGN
FEATURE
LABEL

DESIGN
LEVELS

EXISTING
LEVELS

EXISTING
OFFSETS

DESIGN
OFFSETS

2575.000

R.L. 930.0

DESIGN
FEATURE
LABEL

DESIGN
LEVELS

EXISTING
LEVELS

EXISTING
OFFSETS

DESIGN
OFFSETS

2550.000

R.L. 933.0

DESIGN
FEATURE
LABEL

DESIGN
LEVELS

EXISTING
LEVELS

EXISTING
OFFSETS

DESIGN
OFFSETS

2625.000

R.L. 933.0

DESIGN
FEATURE
LABEL

DESIGN
LEVELS

EXISTING
LEVELS

EXISTING
OFFSETS

DESIGN
OFFSETS

2600.000

NOT FOR CONSTRUCTION

DRAWING FILE LOCATION / NAME K:\Design\MR286 - Kosciuszko Rd\ISF2016_043299 - Additional WB Lane Barry Way - Detail\Microstation\DS2015-002854-DC-RC.dgn				DESIGN MODEL FILE(S) USED FOR DOCUMENTATION OF THIS DRAWING				PLOT DATE / TIME 13/05/2016 12:24:00 PM			PLOT BY WaltersJ			CLIENT		SNOWY MONARO REGIONAL COUNCIL MR286 KOSCIUSZKO ROAD ADDITIONAL WESTBOUND LANE BARRY WAY TO ALPINE WAY, JINDABYNE CROSS SECTIONS MR286 KOSCIUSZKO ROAD - MC00 - 2550.000 TO 2625.000		A3				
EXTERNAL REFERENCE FILES		REV	DATE	AMENDMENT / REVISION DESCRIPTION	APPROVAL	SCALES ON A3 SIZE DRAWING		DRAWINGS / DESIGN PREPARED BY		TITLE	NAME	DATE	 Transport Roads & Maritime Services		PREPARED FOR NETWORK NSW REGIONAL SOUTHERN NETWORK AND SAFETY SOUTHERN		RMS REGISTRATION No. DS2015 / 002854		ISSUE STATUS 80% DETAIL DESIGN		SHEET No. RC-0117	ISSUE 1
		0	09-06-16	Issued for 20% Review	JW	0 2.5 5 7.5 SCALE 1:200m				DRAWN	J. WALTERS	09.06.16										
										DRG CHECK	X. XXXXXXXXXX	09.06.16										

THIS DRAWING MAY BE PREPARED IN COLOUR AND MAY BE INCOMPLETE IF COPIED

50mm ON A3 SIZE ORIGINAL

DRAWING FILE LOCATION / NAME K:\Design\MR286 - Kosciuszko Rd\SF2016_043299 - Additional WB Lane Barry Way to Alpine Way - Detail\Microstation\DS2015-002854-DC-RC.dgn				DESIGN MODEL FILE(S) USED FOR DOCUMENTATION OF THIS DRAWING			
EXTERNAL REFERENCE FILES		REV	DATE	AMENDMENT / REVISION DESCRIPTION	APPROVAL	SCALES ON A3 SIZE DRAWING	DRAWINGS / DESIGN PREPARED BY
		0	09-06-16	Issued for 20% Review	JW	02.55.000 0 2.5 5 7.5 SCALE 1:200m	Transport Roads & Maritime Services
						CO-ORDINATE SYSTEM MGA ZONE 55	HEIGHT DATUM AHD

R.L. 934.0


DESIGN
FEATURE
LABEL

DESIGN
LEVELS

EXISTING
LEVELS

EXISTING
OFFSETS

DESIGN
OFFSETS

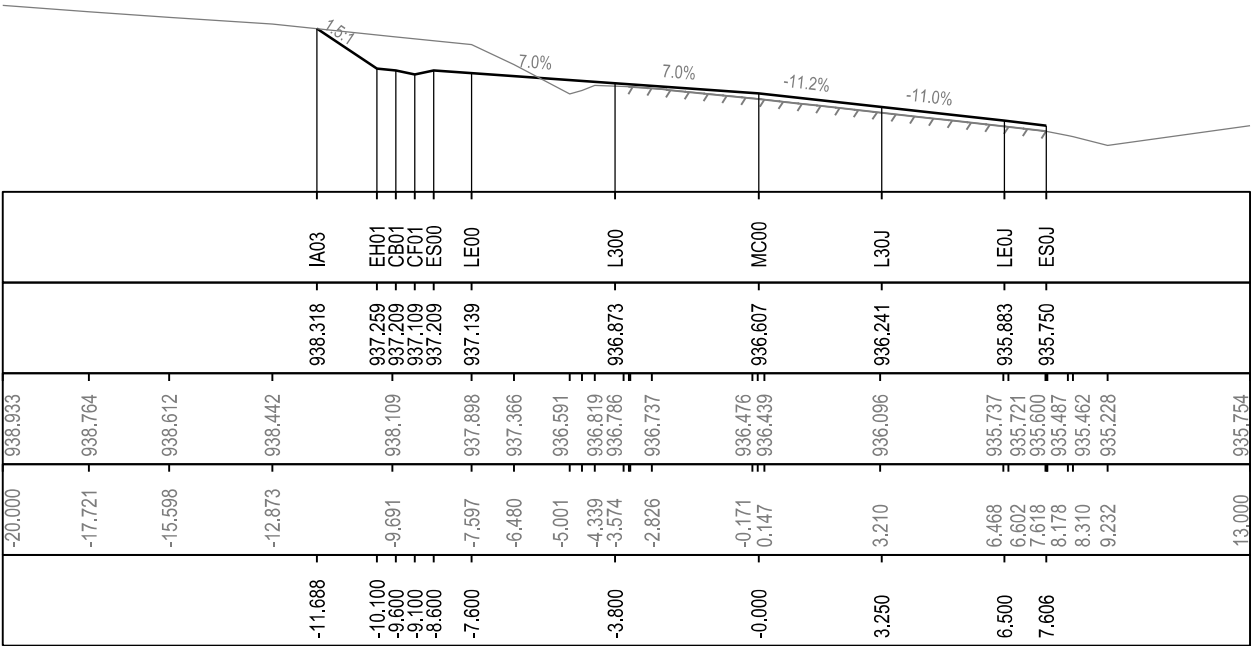

2675.000

R.L. 934.0


DESIGN
FEATURE
LABEL

DESIGN
LEVELS

EXISTING
LEVELS

EXISTING
OFFSETS

DESIGN
OFFSETS

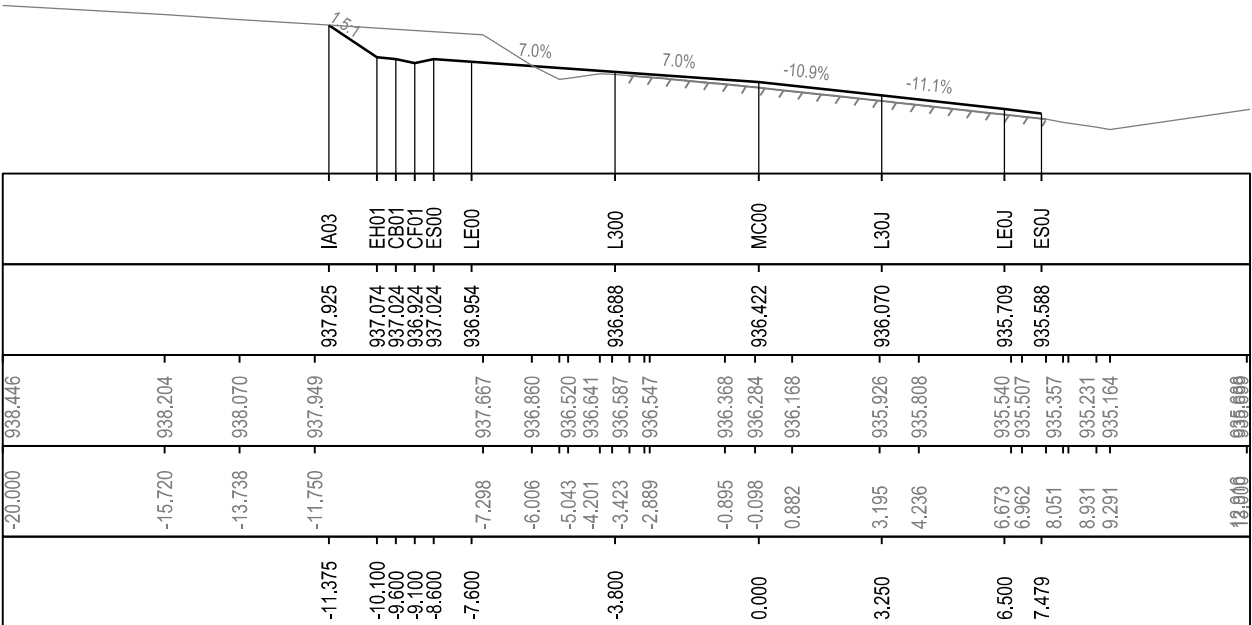

2650.000

R.L. 933.0


DESIGN
FEATURE
LABEL

DESIGN
LEVELS

EXISTING
LEVELS

EXISTING
OFFSETS

DESIGN
OFFSETS

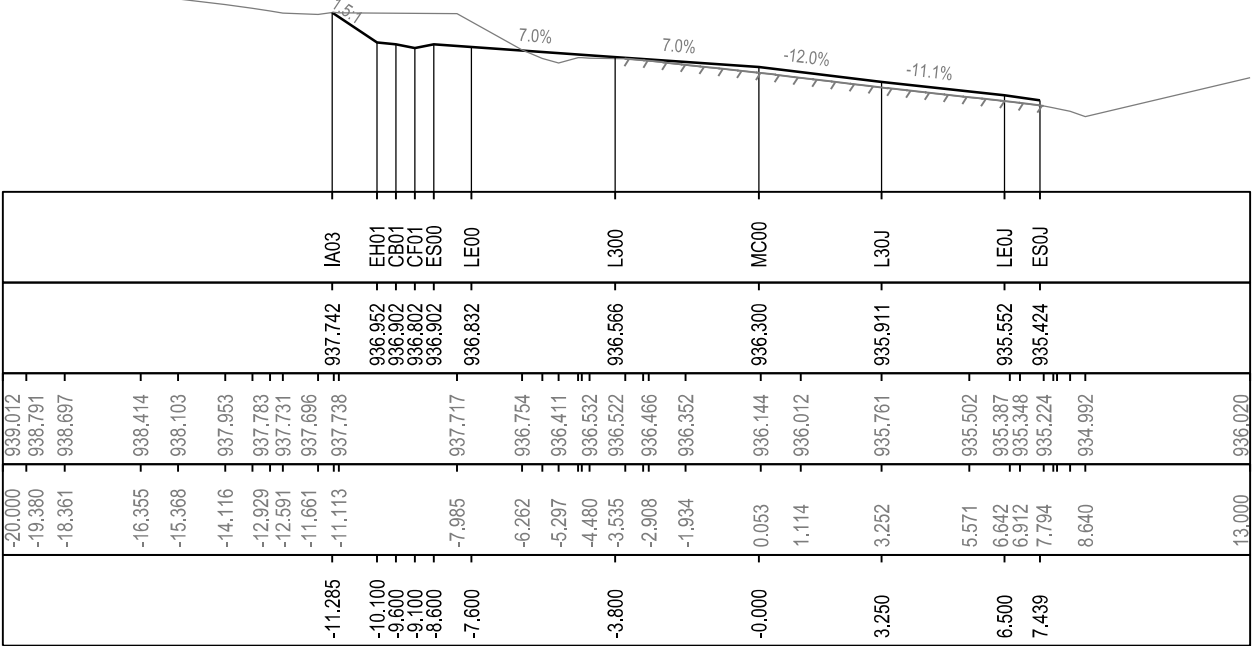

2725.000

R.L. 934.0


DESIGN
FEATURE
LABEL

DESIGN
LEVELS

EXISTING
LEVELS


EXISTING
OFFSETS

DESIGN
OFFSETS

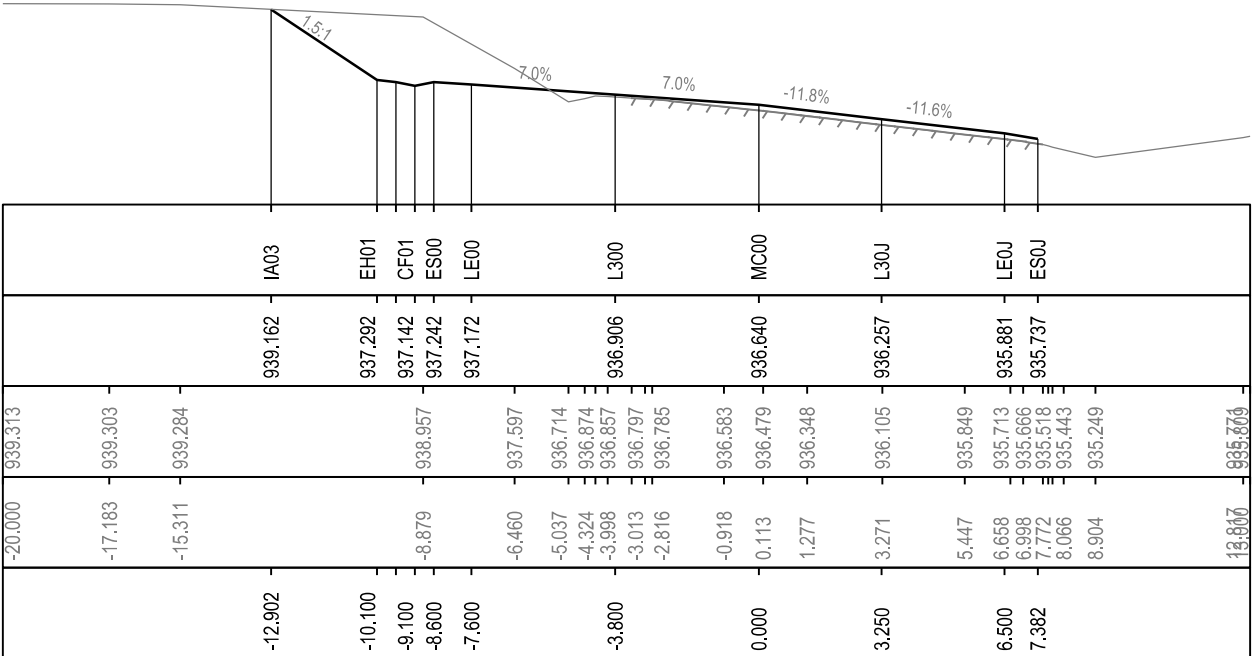

2700.000

NOT FOR CONSTRUCTION

 DRAWING FILE LOCATION / NAME K:\Design\MR286 - Kosciuszko Rd\SF2016_043299 - Additional WB Lane Barry Way to Alpine Way - Detail\Microstation\DS2015-002854-DC-RC.dgn						DESIGN MODEL FILE(S) USED FOR DOCUMENTATION OF THIS DRAWING				PLOT DATE / TIME 13/05/2016 12:24:00 PM		PLOT BY WaltersJ		CLIENT Transport Roads & Maritime Services		SNOWY MONARO REGIONAL COUNCIL MR286 KOSCIUSZKO ROAD ADDITIONAL WESTBOUND LANE BARRY WAY TO ALPINE WAY, JINDABYNE CROSS SECTIONS MR286 KOSCIUSZKO ROAD - MC00 - 2650.000 TO 2725.000		A3			
EXTERNAL REFERENCE FILES		REV	DATE	AMENDMENT / REVISION DESCRIPTION	APPROVAL	SCALES ON A3 SIZE DRAWING		DRAWINGS / DESIGN PREPARED BY		TITLE		NAME		DATE		Transport Roads & Maritime Services PREPARED FOR NETWORK NSW REGIONAL SOUTHERN NETWORK AND SAFETY SOUTHERN					
		0	09-06-16	Issued for 20% Review	JW	 SCALE 1:200m		Transport Roads & Maritime Services		DRAWN		J. WALTERS		09.06.16							
										DRG CHECK		X. XXXXXXXXXXXX		09.06.16							
										DESIGN		J. WALTERS		09.06.16							
										DESIGN CHECK		X. XXXXXXXXXXXX		09.06.16							
										DESIGN MNGR		N. COOKE		09.06.16							
										PROJECT MNGR		S. FOSTER		09.06.16							
						CO-ORDINATE SYSTEM MGA ZONE 55		HEIGHT DATUM AHD								RMS REGISTRATION No. DS2015 / 002854					
																ISSUE STATUS 80% DETAIL DESIGN		SHEET No. RC-0118		ISSUE 1	

THIS DRAWING MAY BE PREPARED IN COLOUR AND MAY BE INCOMPLETE IF COPIED

50mm ON A3 SIZE ORIGINAL

DRAWING FILE LOCATION / NAME K:\Design\MR286 - Kosciuszko Rd\ISF2016_043299 - Additional WB Lane Barry Way to Alpine Way - Detail\Microstation\DS2015-002854-DC-RC.dgn				DESIGN MODEL FILE(S) USED FOR DOCUMENTATION OF THIS DRAWING			
EXTERNAL REFERENCE FILES		REV	DATE	AMENDMENT / REVISION DESCRIPTION	APPROVAL	SCALES ON A3 SIZE DRAWING	DRAWINGS / DESIGN PREPARED BY
		0	09-06-16	Issued for 20% Review	JW	02.557 0 2.5 5 7.5 SCALE 1:200m	 Transport Roads & Maritime Services

PLOT DATE / TIME 13/05/2016 12:24:00 PM			PLOT BY WaltersJ		
TITLE	NAME	DATE	TITLE	NAME	DATE
DRAWN	J. WALTERS	09.06.16	DRAWN	J. WALTERS	09.06.16
DRG CHECK	X. XXXXXXXXXXXX	09.06.16	DRG CHECK	X. XXXXXXXXXXXX	09.06.16
DESIGN	J. WALTERS	09.06.16	DESIGN CHECK	N. COOKE	09.06.16
DESIGN CHECK	X. XXXXXXXXXXXX	09.06.16	DESIGN MNGR	S. FOSTER	09.06.16
DESIGN MNGR	N. COOKE	09.06.16	PROJECT MNGR	S. FOSTER	09.06.16
PROJECT MNGR	S. FOSTER	09.06.16			

CLIENT  Transport Roads & Maritime Services			SNOWY MONARO REGIONAL COUNCIL MR286 KOSCIUSZKO ROAD ADDITIONAL WESTBOUND LANE BARRY WAY TO ALPINE WAY, JINDABYNE CROSS SECTIONS MR286 KOSCIUSZKO ROAD - MC00 - 2750.000 TO 2825.000		
PREPARED FOR NETWORK NSW REGIONAL SOUTHERN NETWORK AND SAFETY SOUTHERN			RMS REGISTRATION No. DS2015 / 002854		
			ISSUE STATUS 80% DETAIL DESIGN	SHEET No. RC-0119	ISSUE 1

NOT FOR CONSTRUCTION

A3

R.L. 932.0

DESIGN
FEATURE
LABEL

DESIGN
LEVELS

EXISTING
LEVELS

EXISTING
OFFSETS

DESIGN
OFFSETS

2775.000

R.L. 933.0

DESIGN
FEATURE
LABEL

DESIGN
LEVELS

EXISTING
LEVELS

EXISTING
OFFSETS

DESIGN
OFFSETS

2750.000

R.L. 929.0

DESIGN
FEATURE
LABEL

DESIGN
LEVELS

EXISTING
LEVELS

EXISTING
OFFSETS

DESIGN
OFFSETS

2825.000

R.L. 930.0

DESIGN
FEATURE
LABEL

DESIGN
LEVELS

EXISTING
LEVELS

EXISTING
OFFSETS

DESIGN
OFFSETS

2800.000

THIS DRAWING MAY BE PREPARED IN COLOUR AND MAY BE INCOMPLETE IF COPIED

0 5 10 15 20 25 30 35 40 45 50mm ON A3 SIZE ORIGINAL

R.L. 920.0


DESIGN
FEATURE
LABEL

DESIGN
LEVELS

EXISTING
LEVELS

EXISTING
OFFSETS

DESIGN
OFFSETS

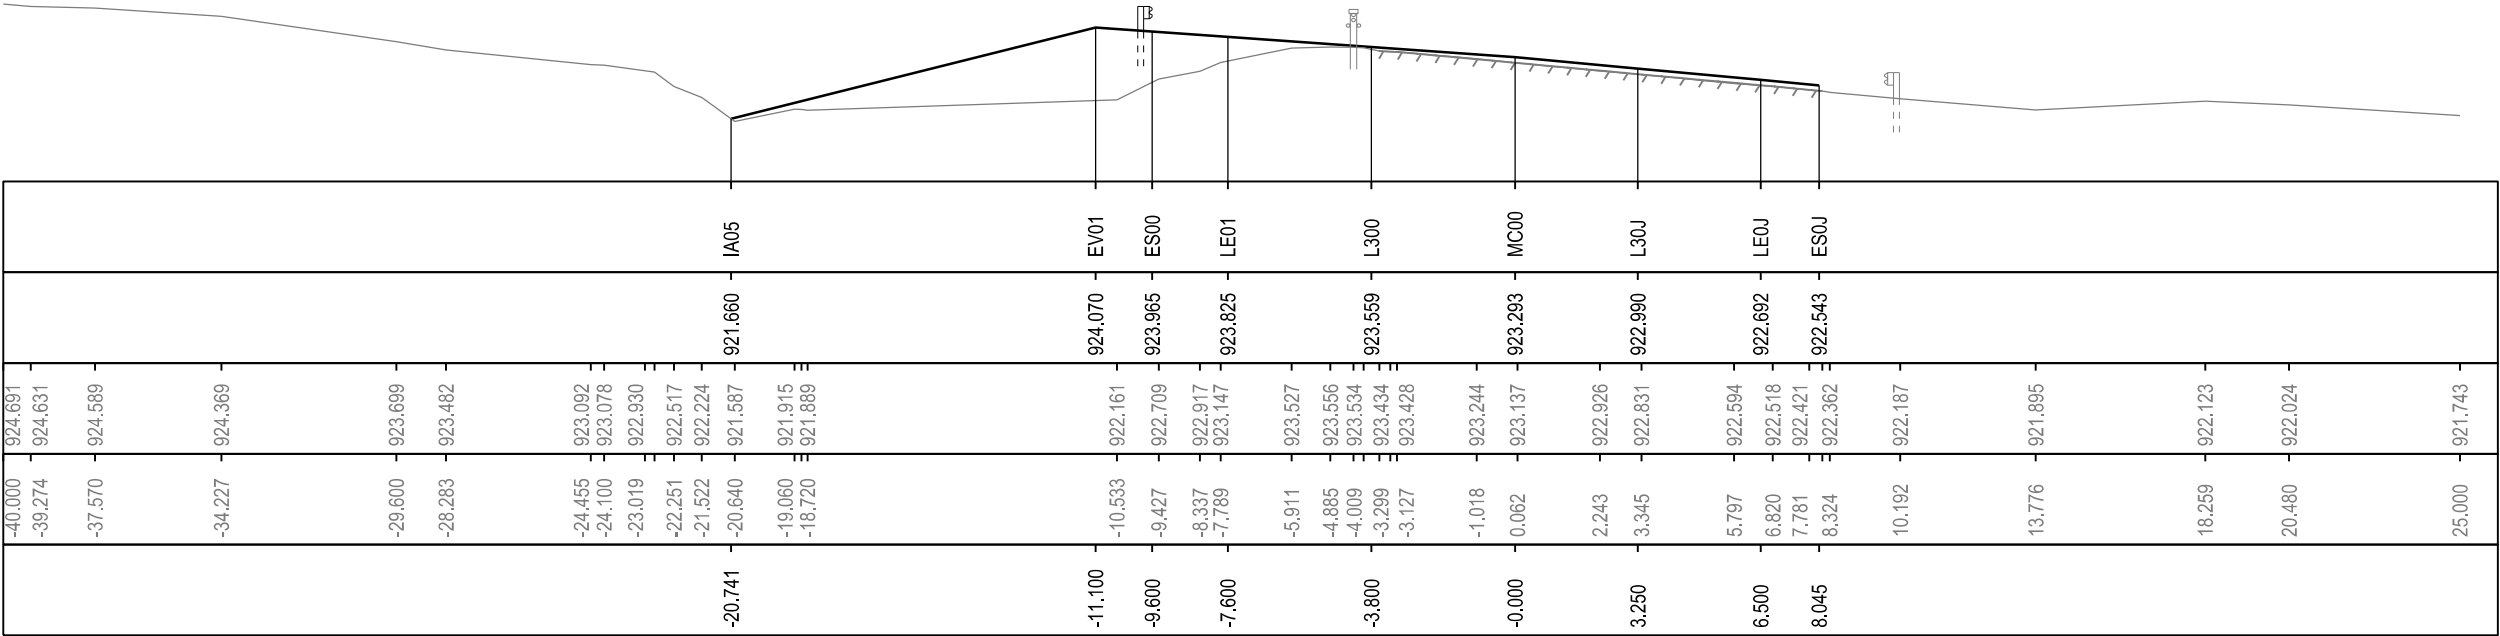

2975.000

R.L. 916.0


DESIGN
FEATURE
LABEL

DESIGN
LEVELS

EXISTING
LEVELS

EXISTING
OFFSETS

DESIGN
OFFSETS

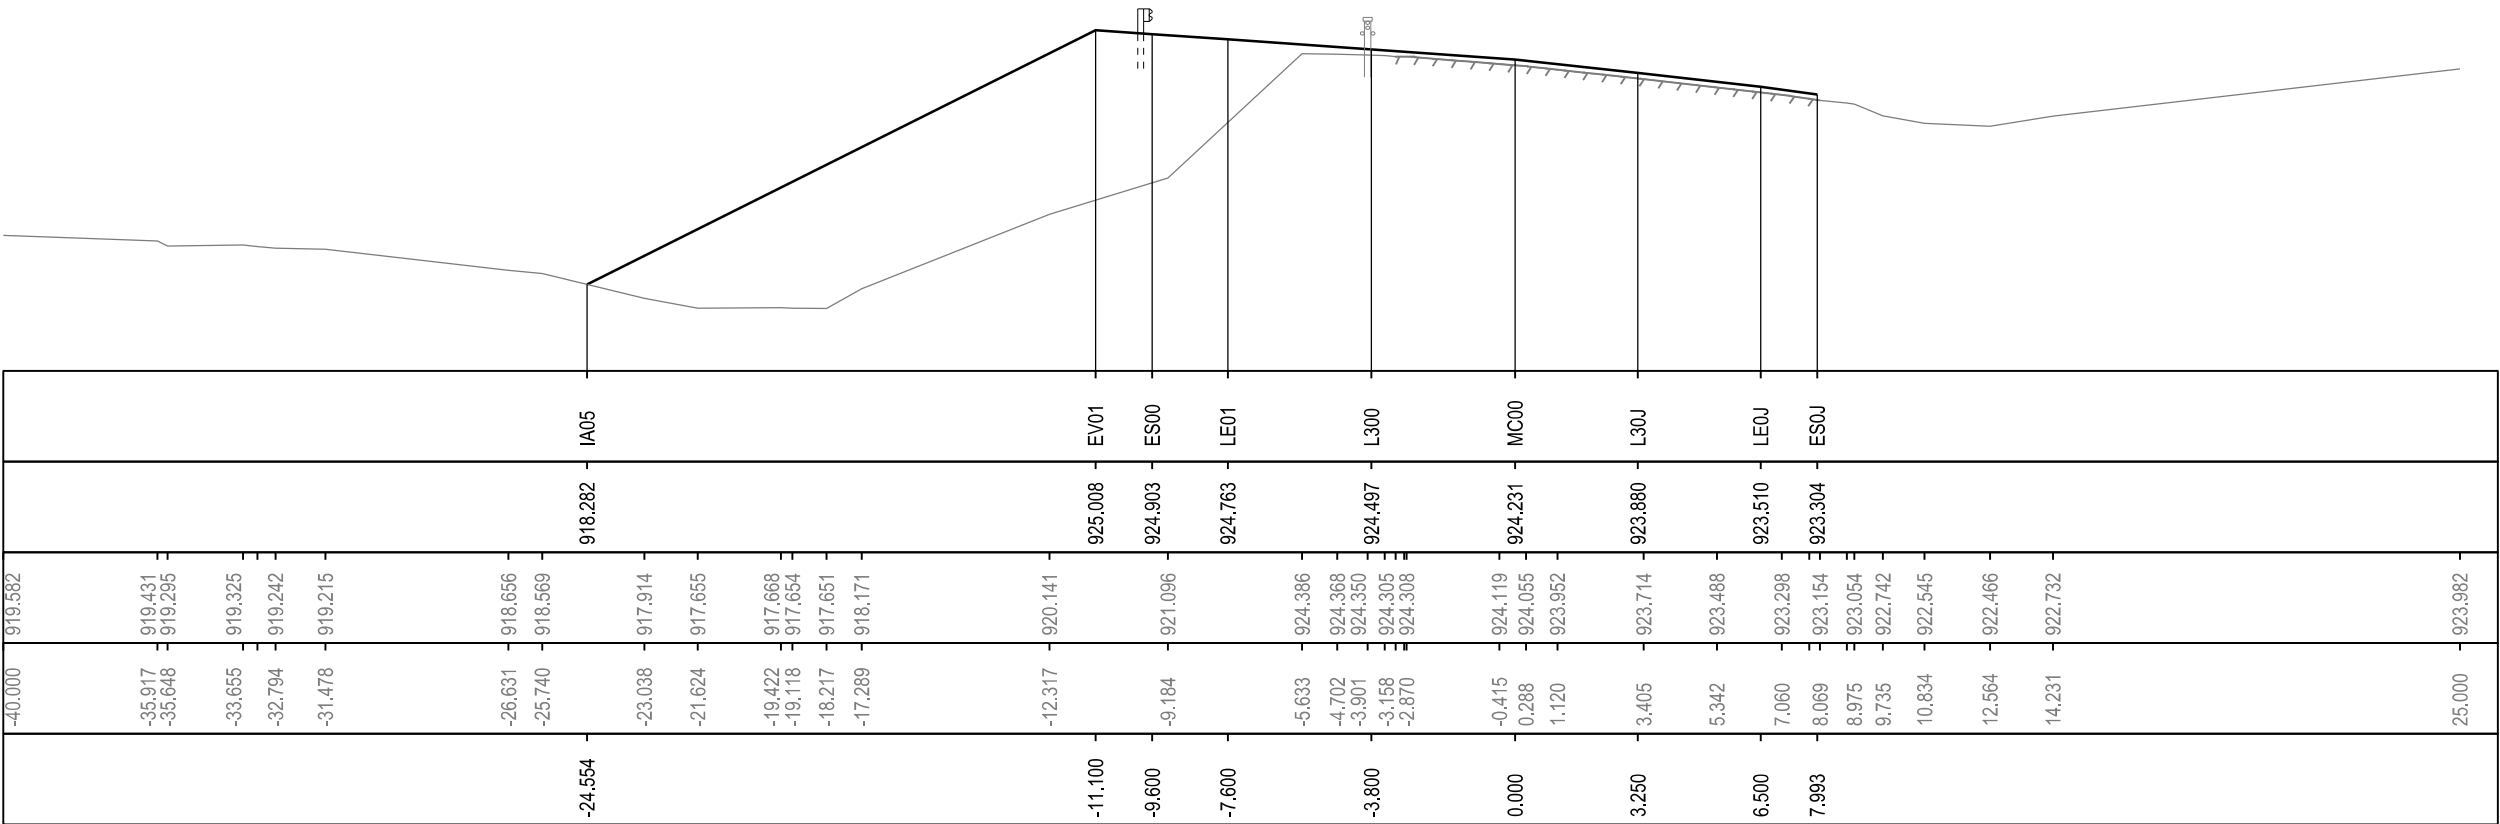

2950.000

THIS DRAWING MAY BE PREPARED IN COLOUR AND MAY BE INCOMPLETE IF COPIED

50mm ON A3 SIZE ORIGINAL

DRAWING FILE LOCATION / NAME				DESIGN MODEL FILE(S) USED FOR DOCUMENTATION OF THIS DRAWING			
K:\Design\MR286 - Kosciuszko Rd\SF2016_043299 - Additional WB Lane Barry Way to Alpine Way - Detail\Microstation\DS2015-002854-DC-RC.dgn							
EXTERNAL REFERENCE FILES		REV	DATE	AMENDMENT / REVISION DESCRIPTION		APPROVAL	
		0	09-06-16	Issued for 20% Review		JW	

SCALES ON A3 SIZE DRAWING		DRAWINGS / DESIGN PREPARED BY	
02.557.57.5 SCALE 1:200m		NSW GOVERNMENT Transport Roads & Maritime Services	
CO-ORDINATE SYSTEM MGA ZONE 55		HEIGHT DATUM AHD	



PLOT DATE / TIME		PLOT BY	
13/05/2016 12:24:00 PM		WaltersJ	
TITLE	NAME	DATE	
DRAWN	J. WALTERS	09.06.16	
DRG CHECK	X. XXXXXXXXXXXX	09.06.16	
DESIGN	J. WALTERS	09.06.16	
DESIGN CHECK	X. XXXXXXXXXXXX	09.06.16	
DESIGN MNGR	N. COOKE	09.06.16	
PROJECT MNGR	S. FOSTER	09.06.16	

CLIENT	
NSW GOVERNMENT Transport Roads & Maritime Services	
PREPARED FOR NETWORK NSW REGIONAL SOUTHERN NETWORK AND SAFETY SOUTHERN	

SNOWY MONARO REGIONAL COUNCIL MR286 KOSCIUSZKO ROAD ADDITIONAL WESTBOUND LANE BARRY WAY TO ALPINE WAY, JINDABYNE CROSS SECTIONS MR286 KOSCIUSZKO ROAD - MC00 - 3000.000 TO 3075.000			A3
RMS REGISTRATION No. DS2015 / 002854			
ISSUE STATUS 80% DETAIL DESIGN	SHEET No. RC-0122	ISSUE 1	

R.L. 916.0


DESIGN
FEATURE
LABEL

DESIGN
LEVELS

EXISTING
LEVELS

EXISTING
OFFSETS

DESIGN
OFFSETS

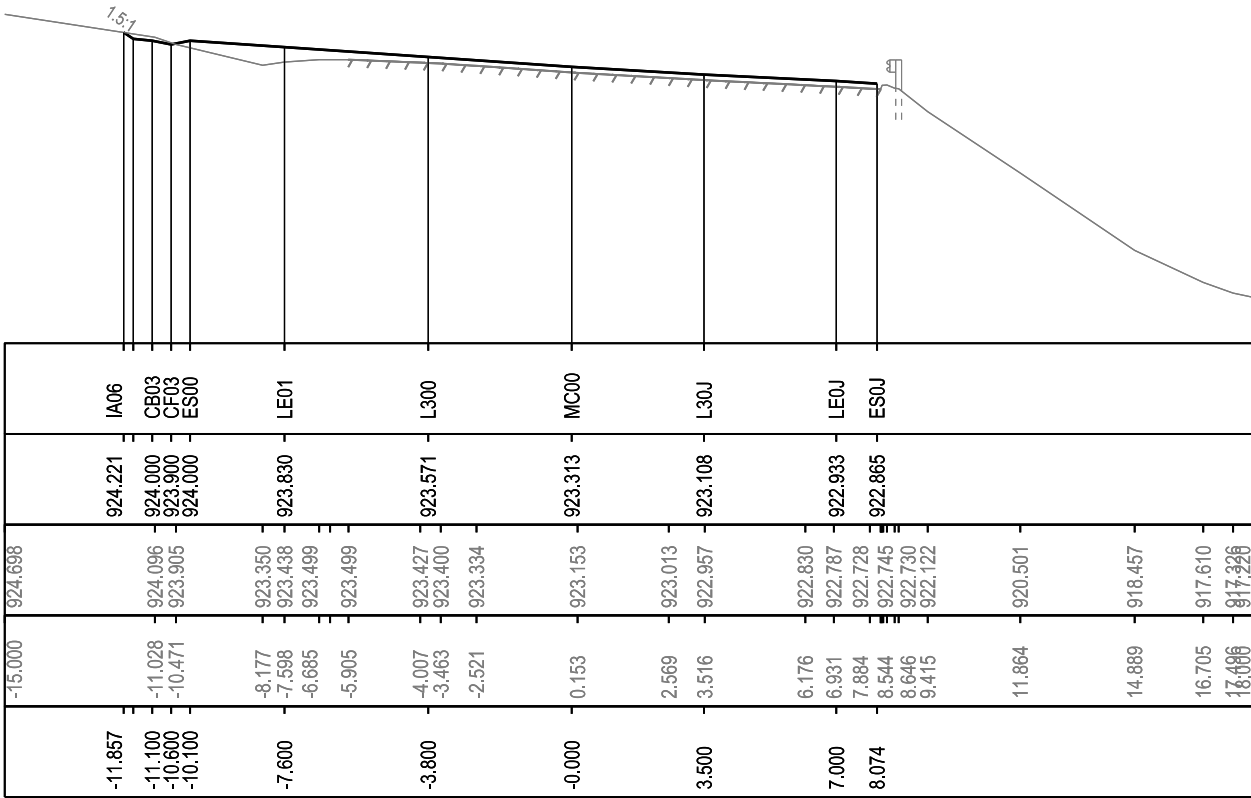

3025.000

R.L. 914.0


DESIGN
FEATURE
LABEL

DESIGN
LEVELS

EXISTING
LEVELS

EXISTING
OFFSETS

DESIGN
OFFSETS

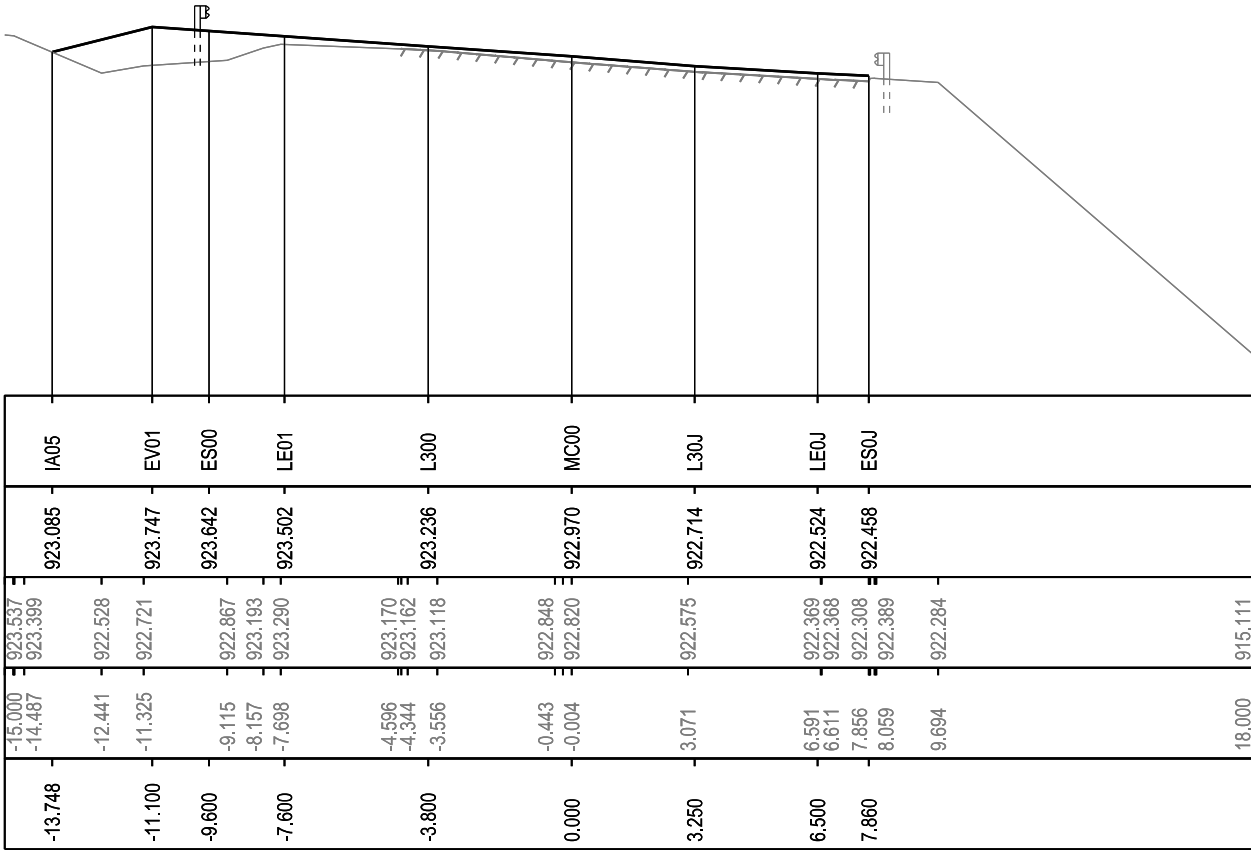

3000.000

R.L. 920.0


DESIGN
FEATURE
LABEL

DESIGN
LEVELS

EXISTING
LEVELS

EXISTING
OFFSETS

DESIGN
OFFSETS

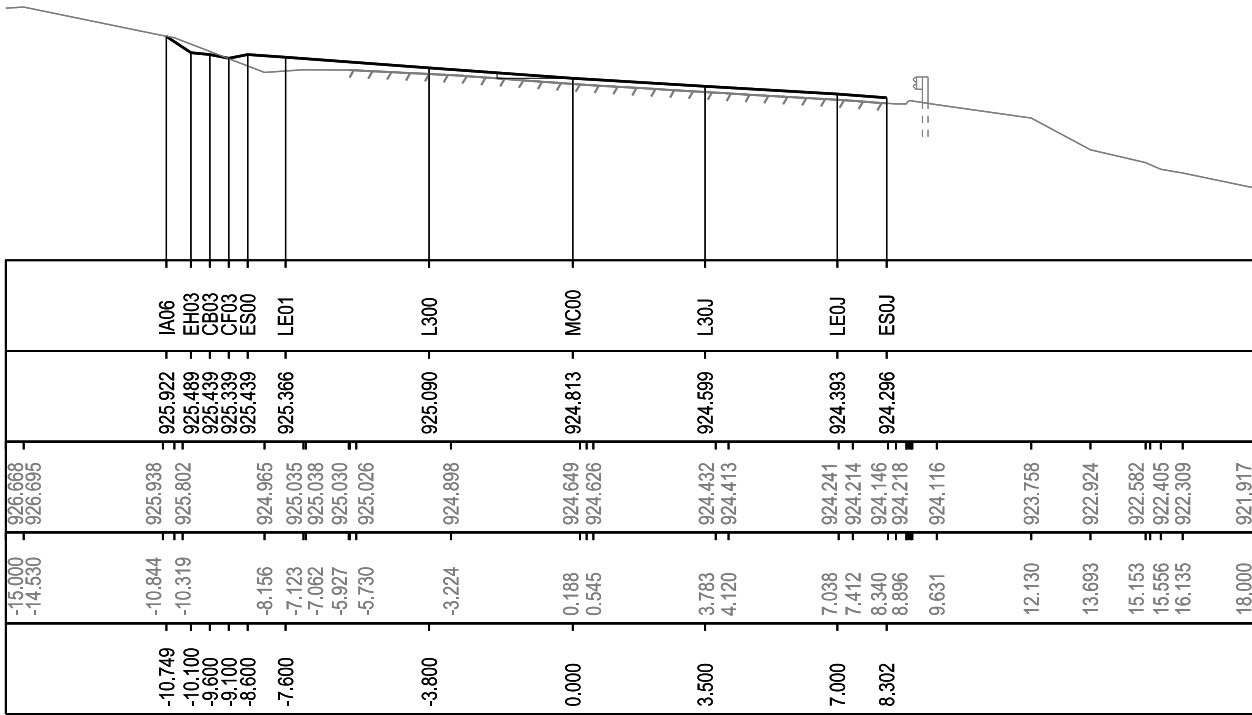

3075.000

R.L. 919.0


DESIGN
FEATURE
LABEL

DESIGN
LEVELS

EXISTING
LEVELS

EXISTING
OFFSETS

DESIGN
OFFSETS

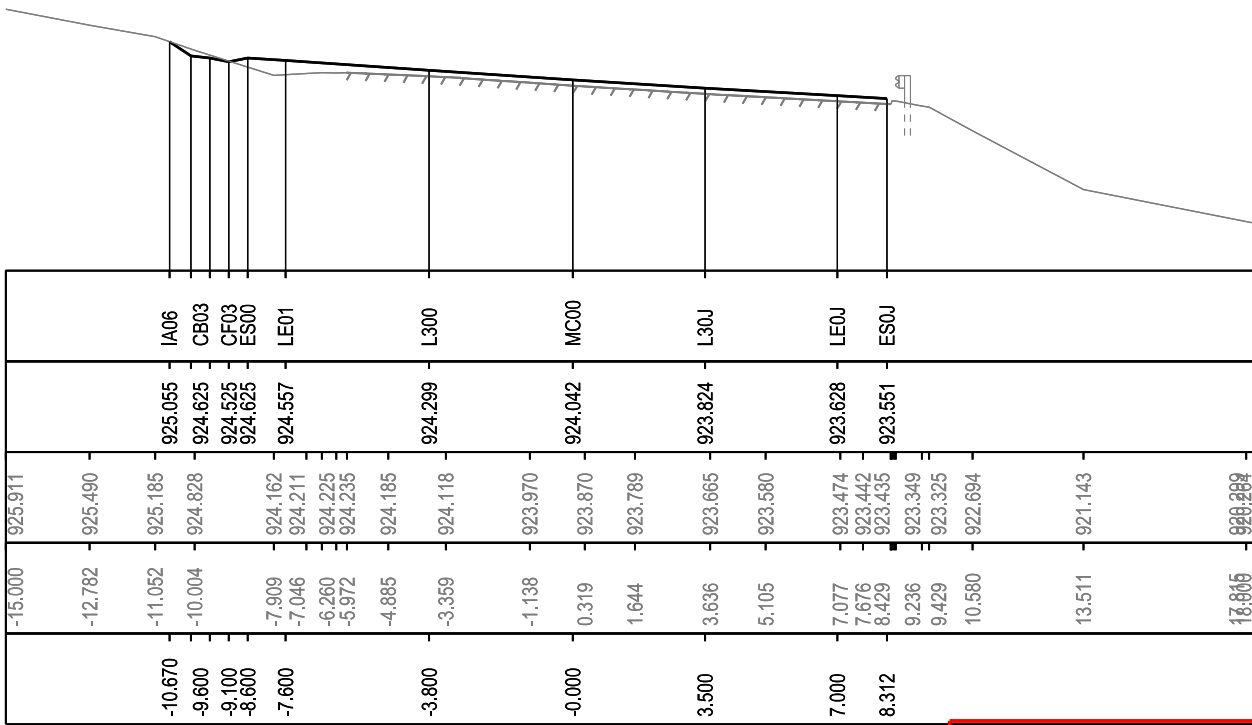

3050.000

NOT FOR CONSTRUCTION

THIS DRAWING MAY BE PREPARED IN COLOUR AND MAY BE INCOMPLETE IF COPIED

50mm ON A3 SIZE ORIGINAL

R.L. 922.0

DESIGN
FEATURE
LABEL

DESIGN
LEVELS

EXISTING
LEVELS

EXISTING
OFFSETS

DESIGN
OFFSETS

3125.000

R.L. 921.0

DESIGN
FEATURE
LABEL

DESIGN
LEVELS

EXISTING
LEVELS

EXISTING
OFFSETS

DESIGN
OFFSETS

3100.000

R.L. 922.0

DESIGN
FEATURE
LABEL

DESIGN
LEVELS

EXISTING
LEVELS

EXISTING
OFFSETS

DESIGN
OFFSETS

3165.000

R.L. 922.0

DESIGN
FEATURE
LABEL

DESIGN
LEVELS

EXISTING
LEVELS

EXISTING
OFFSETS

DESIGN
OFFSETS


3150.000

NOT FOR CONSTRUCTION

DRAWING FILE LOCATION / NAME K:\Design\MR286 - Kosciuszko Rd\ISF2016_043299 - Additional WB Lane Barry Way to Alpine Way - Detail\Microstation\DS2015-002854-DC-RC.dgn				DESIGN MODEL FILE(S) USED FOR DOCUMENTATION OF THIS DRAWING				PLOT DATE / TIME 13/01/2017 2:31:16 PM		PLOT BY waltersj		CLIENT		SNOWY MONARO REGIONAL COUNCIL MR286 KOSCIUSZKO ROAD ADDITIONAL WESTBOUND LANE BARRY WAY TO ALPINE WAY, JINDABYNE CROSS SECTIONS MR286 KOSCIUSZKO ROAD - MC00 - 3100.000 TO 3165.000	A3			
EXTERNAL REFERENCE FILES		REV	DATE	AMENDMENT / REVISION DESCRIPTION	APPROVAL	SCALES ON A3 SIZE DRAWING		DRAWINGS / DESIGN PREPARED BY		TITLE	NAME	DATE	 Transport Roads & Maritime Services					
		0	09-06-16	Issued for 20% Review	JW			 Transport Roads & Maritime Services		DRAWN	J. WALTERS	09.06.16						
										DRG CHECK	X. XXXXXXXXXX	09.06.16						
										DESIGN	J. WALTERS	09.06.16						
										DESIGN CHECK	X. XXXXXXXXXX	09.06.16	 Transport Roads & Maritime Services	PREPARED FOR NETWORK NSW REGIONAL SOUTHERN NETWORK AND SAFETY SOUTHERN	RMS REGISTRATION No. DS2015 / 002854	ISSUE STATUS 80% DETAIL DESIGN		
										DESIGN MNGR	N. COOKE	09.06.16						
										PROJECT MNGR	S. FOSTER	09.06.16						
						CO-ORDINATE SYSTEM MGA ZONE 55		HEIGHT DATUM AHD						SHEET No. RC-0123		ISSUE 1		

THIS DRAWING MAY BE PREPARED IN COLOUR AND MAY BE INCOMPLETE IF COPIED

50mm ON A3 SIZE ORIGINAL

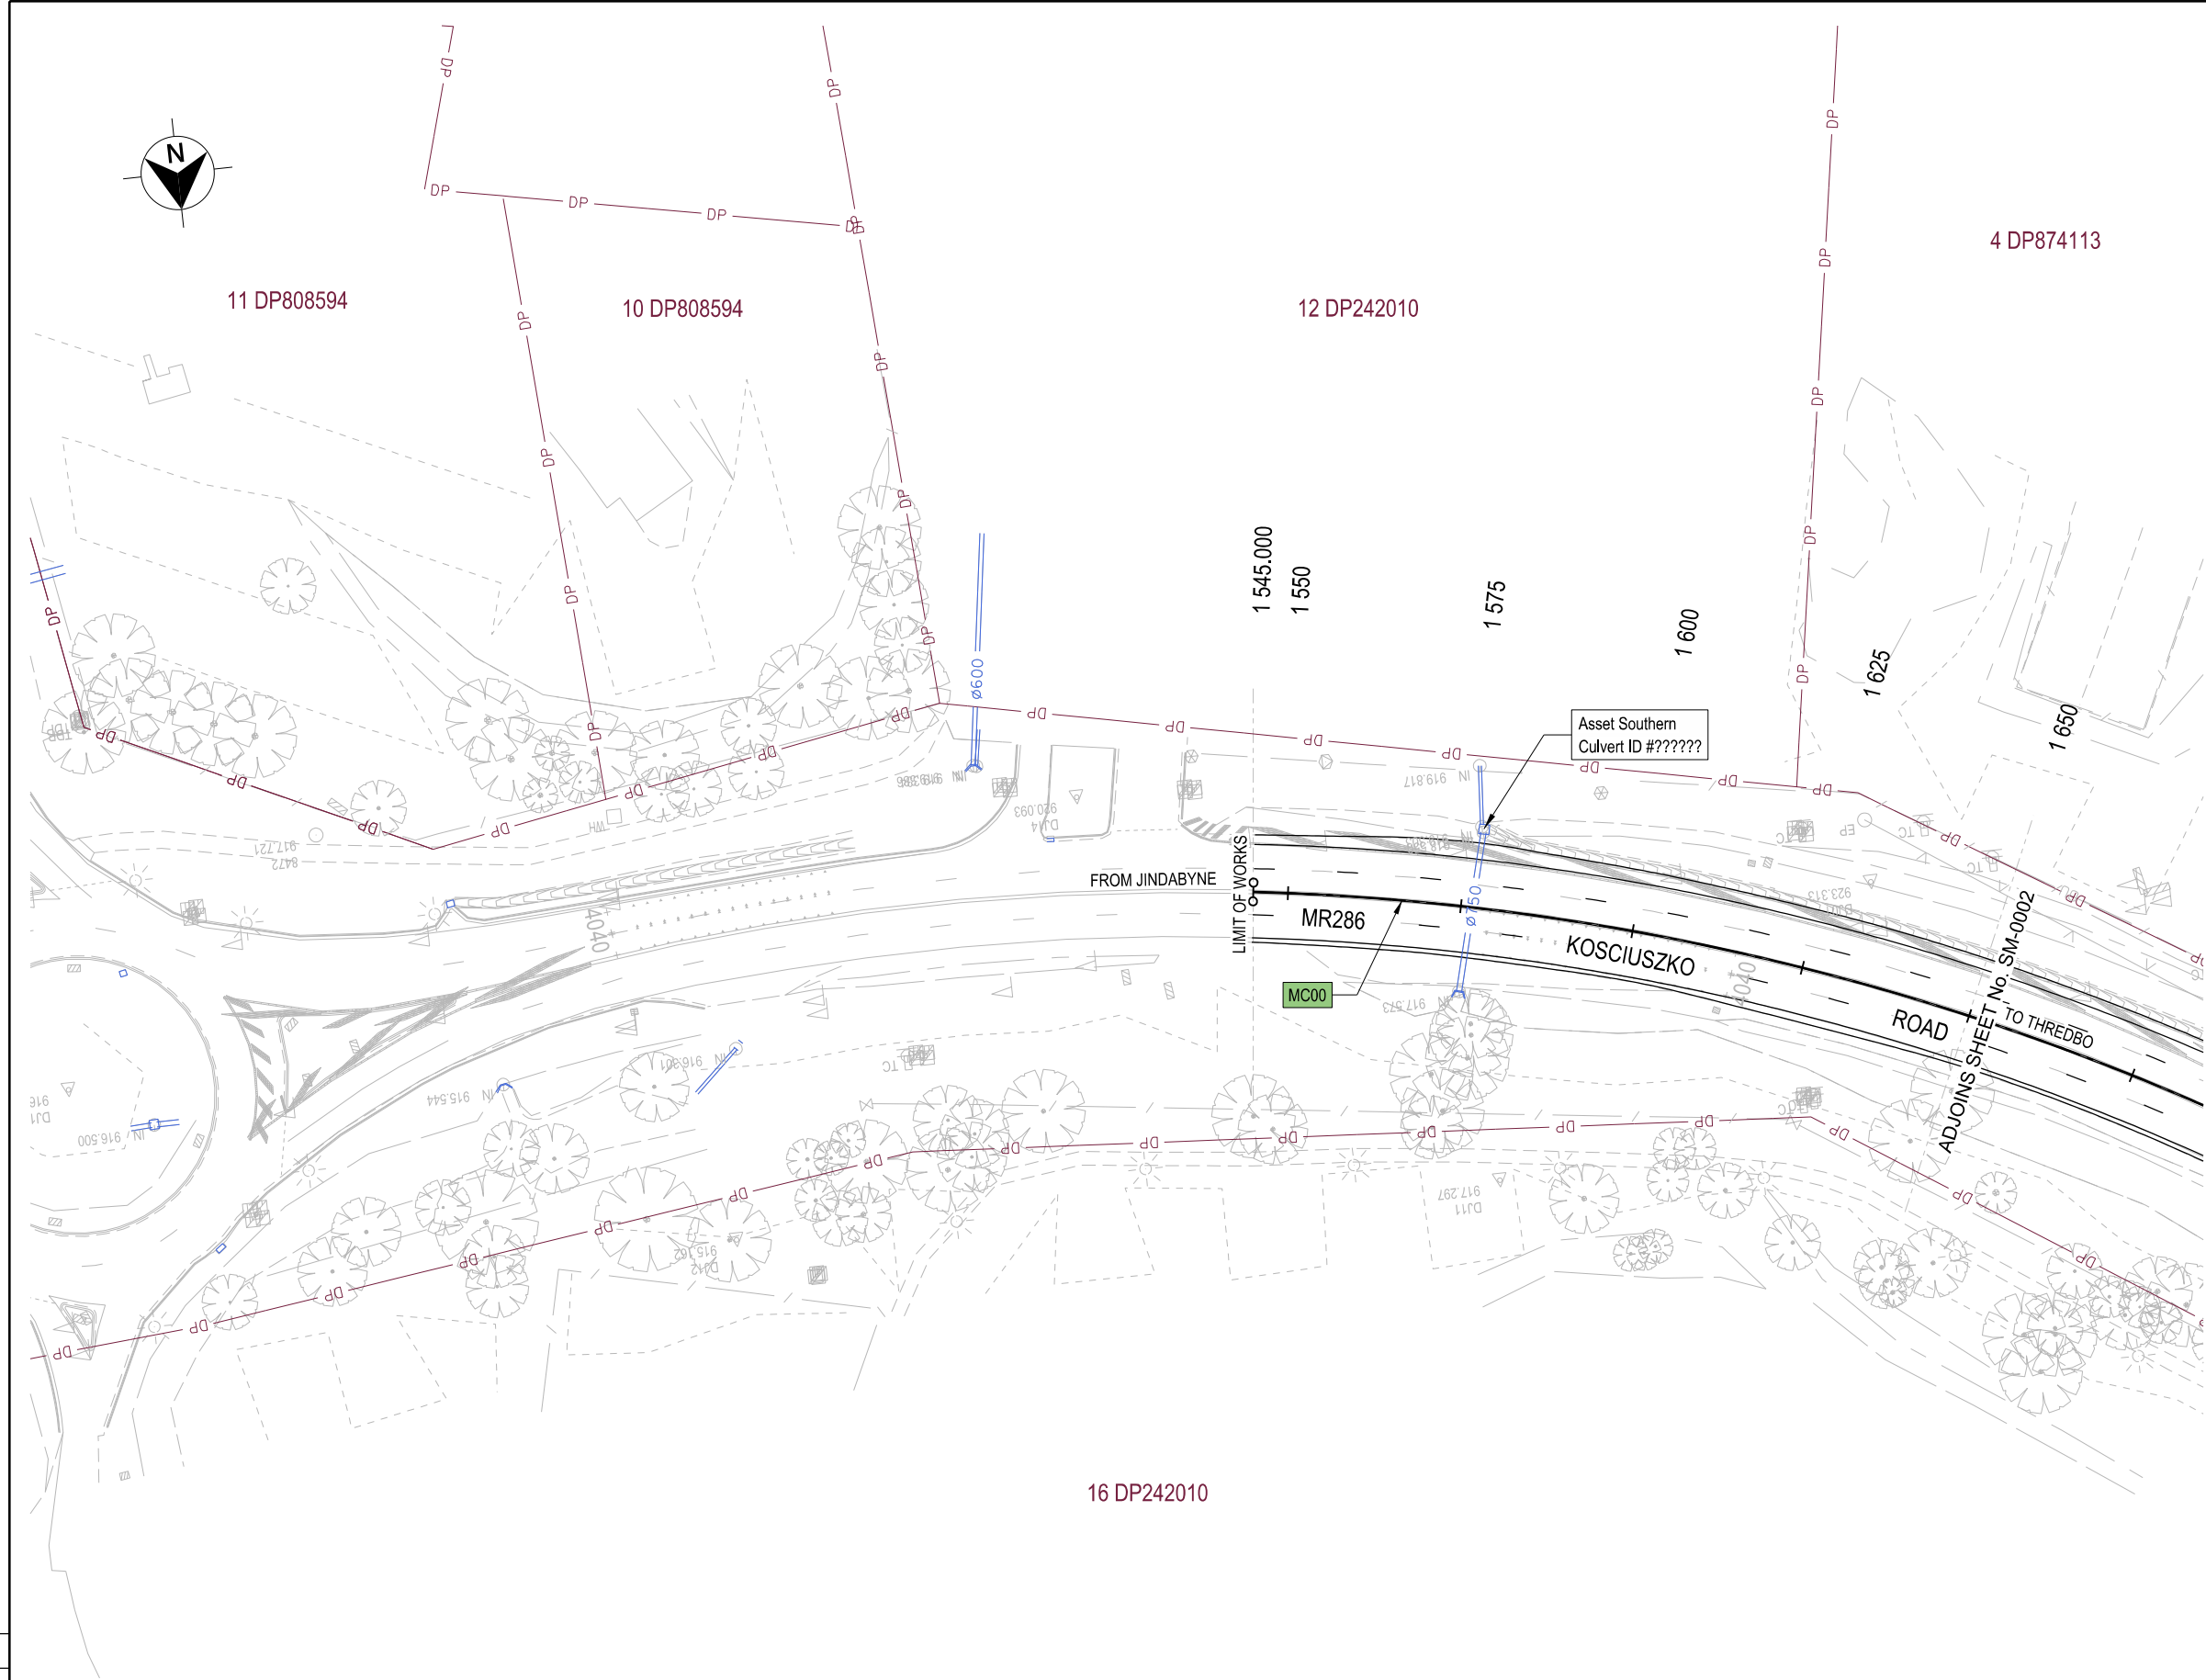

LEGEND

DRAINAGE ELEMENTS TO BE CONSTRUCTED

- Ø600 DRAINAGE CULVERT
- DRAINAGE HEADWALL
- DRAINAGE PIT - TYPE SO
- ROCK PROTECTION OF INLET / OUTLET
- KERB SYSTEM
- LINED CONCRETE CATCH DRAIN

DRAINAGE LABELS

- TRANSVERSE STRUCTURE LABEL
TRANSVERSE STRUCTURE SHEET NUMBER
- DRAINAGE HEADWALL LABEL
- DRAINAGE PIT LABEL
- DRAINAGE CONNECTION POINT
- DRAINAGE KERB SYSTEM LABEL

DESIGN FEATURES

- CONTOUR MAJOR INTERVAL 0.5M
- CONTOUR MINOR INTERVAL 0.1M
- PROPOSED ROAD BOUNDARY

EXISTING FEATURES

- Ø375 DRAINAGE PIPE
- Ø375 DRAINAGE PIPE TO BE REMOVED
- CONTOUR MAJOR INTERVAL 0.5M
- CONTOUR MINOR INTERVAL 0.1M
- DP OVERLAY (ACCURACY 0.1M)

NOT FOR CONSTRUCTION

DRAWING FILE LOCATION / NAME K:\Design\MR286 - Kosciuszko Rd\ISF2016_043299 - Additional WB Lane Barry Way to Alpine Way - Detail\Microstation\DS2015-002854-DC-SM.dgn				DESIGN MODEL FILE(S) USED FOR DOCUMENTATION OF THIS DRAWING				PLOT DATE / TIME 13/01/2017 2:31:36 PM		PLOT BY waltersj	CLIENT NSW GOVERNMENT Transport Roads & Maritime Services		SNOWY MONARO REGIONAL COUNCIL MR286 KOSCIUSZKO ROAD ADDITIONAL WESTBOUND LANE BARRY WAY TO ALPINE WAY, JINDABYNE STORMWATER MANAGEMENT PLAN MR286 KOSCIUSZKO ROAD - MC00 - 1545 TO 1650		A3													
EXTERNAL REFERENCE FILES				REV		DATE		AMENDMENT / REVISION DESCRIPTION				APPROVAL		SCALES ON A3 SIZE DRAWING		DRAWINGS / DESIGN PREPARED BY		TITLE	NAME	DATE	PREPARED FOR NETWORK NSW REGIONAL SOUTHERN NETWORK AND SAFETY SOUTHERN		RMS REGISTRATION No. DS2015 / 002854	ISSUE STATUS 80% DETAIL DESIGN		SHEET No. SM-0001	ISSUE 1	
				0		09-06-16		Issued for 20% Review				JW		0 10 20 30 40 SCALE 1:1000m		Transport Roads & Maritime Services		DRAWN	J. WALTERS	09.06.16								
																		DRG CHECK	X. XXXXXXXXXX	09.06.16								
																		DESIGN	J. WALTERS	09.06.16								

THIS DRAWING MAY BE PREPARED IN COLOUR AND MAY BE INCOMPLETE IF COPIED



LEGEND

DRAINAGE ELEMENTS TO BE CONSTRUCTED

Ø600

DRAINAGE CULVERT

DRAINAGE HEADWALL

DRAINAGE PIT - TYPE SO

ROCK PROTECTION OF INLET / OUTLET

KERB SYSTEM

LINED CONCRETE CATCH DRAIN

DRAINAGE LABELS

DT1
XXXX

TRANSVERSE STRUCTURE LABEL
TRANSVERSE STRUCTURE SHEET NUMBER

HW1

DRAINAGE HEADWALL LABEL

SO-1-1/1

DRAINAGE PIT LABEL

CP-1

DRAINAGE CONNECTION POINT

SO.01

DRAINAGE KERB SYSTEM LABEL

DESIGN FEATURES

CONTOUR MAJOR INTERVAL 0.5M

CONTOUR MINOR INTERVAL 0.1M

PROPOSED ROAD BOUNDARY

EXISTING FEATURES

Ø375

DRAINAGE PIPE

Ø375

DRAINAGE PIPE TO BE REMOVED

CONTOUR MAJOR INTERVAL 0.5M

CONTOUR MINOR INTERVAL 0.1M


DP

DP OVERLAY (ACCURACY 0.1M)

NOT FOR CONSTRUCTION


DRAWING FILE LOCATION / NAME K:\Design\MR286 - Kosciuszko Rd\SF2016_043299 - Additional WB Lane Barry Way to Alpine Way - Detail\Microstation\DS2015-002854-DC-SM.dgn				DESIGN MODEL FILE(S) USED FOR DOCUMENTATION OF THIS DRAWING				PLOT DATE / TIME 13/01/2017 2:31:36 PM			PLOT BY waltersj			CLIENT SNOWY MONARO REGIONAL COUNCIL			A3	
EXTERNAL REFERENCE FILES				APPROVAL				TITLE			NAME			DATE				
REV				DATE				DRAWN			J. WALTERS			09.06.16				
0				09-06-16				DRG CHECK			X. XXXXXXXXXX			09.06.16				
AMENDMENT / REVISION DESCRIPTION				DESIGN				DESIGN CHECK			J. WALTERS			09.06.16				
Issued for 20% Review				DESIGN CHECK				DESIGN MNGR			X. XXXXXXXXXX			09.06.16				
JW				DESIGN MNGR				PROJECT MNGR			N. COOKE			09.06.16				
SCALE 1:1000m				CO-ORDINATE SYSTEM MGA ZONE 55				HEIGHT DATUM AHD			S. FOSTER			09.06.16				
NSW GOVERNMENT				Transport Roads & Maritime Services				NSW GOVERNMENT			Transport Roads & Maritime Services			PREPARED FOR NETWORK NSW REGIONAL SOUTHERN NETWORK AND SAFETY SOUTHERN				
RMS REGISTRATION No.				DS2015 / 002854				ISSUE STATUS 80% DETAIL DESIGN			SHEET No. SM-0002			ISSUE 1				
© Roads and Maritime Services																		

THIS DRAWING MAY BE PREPARED IN COLOUR AND MAY BE INCOMPLETE IF COPIED

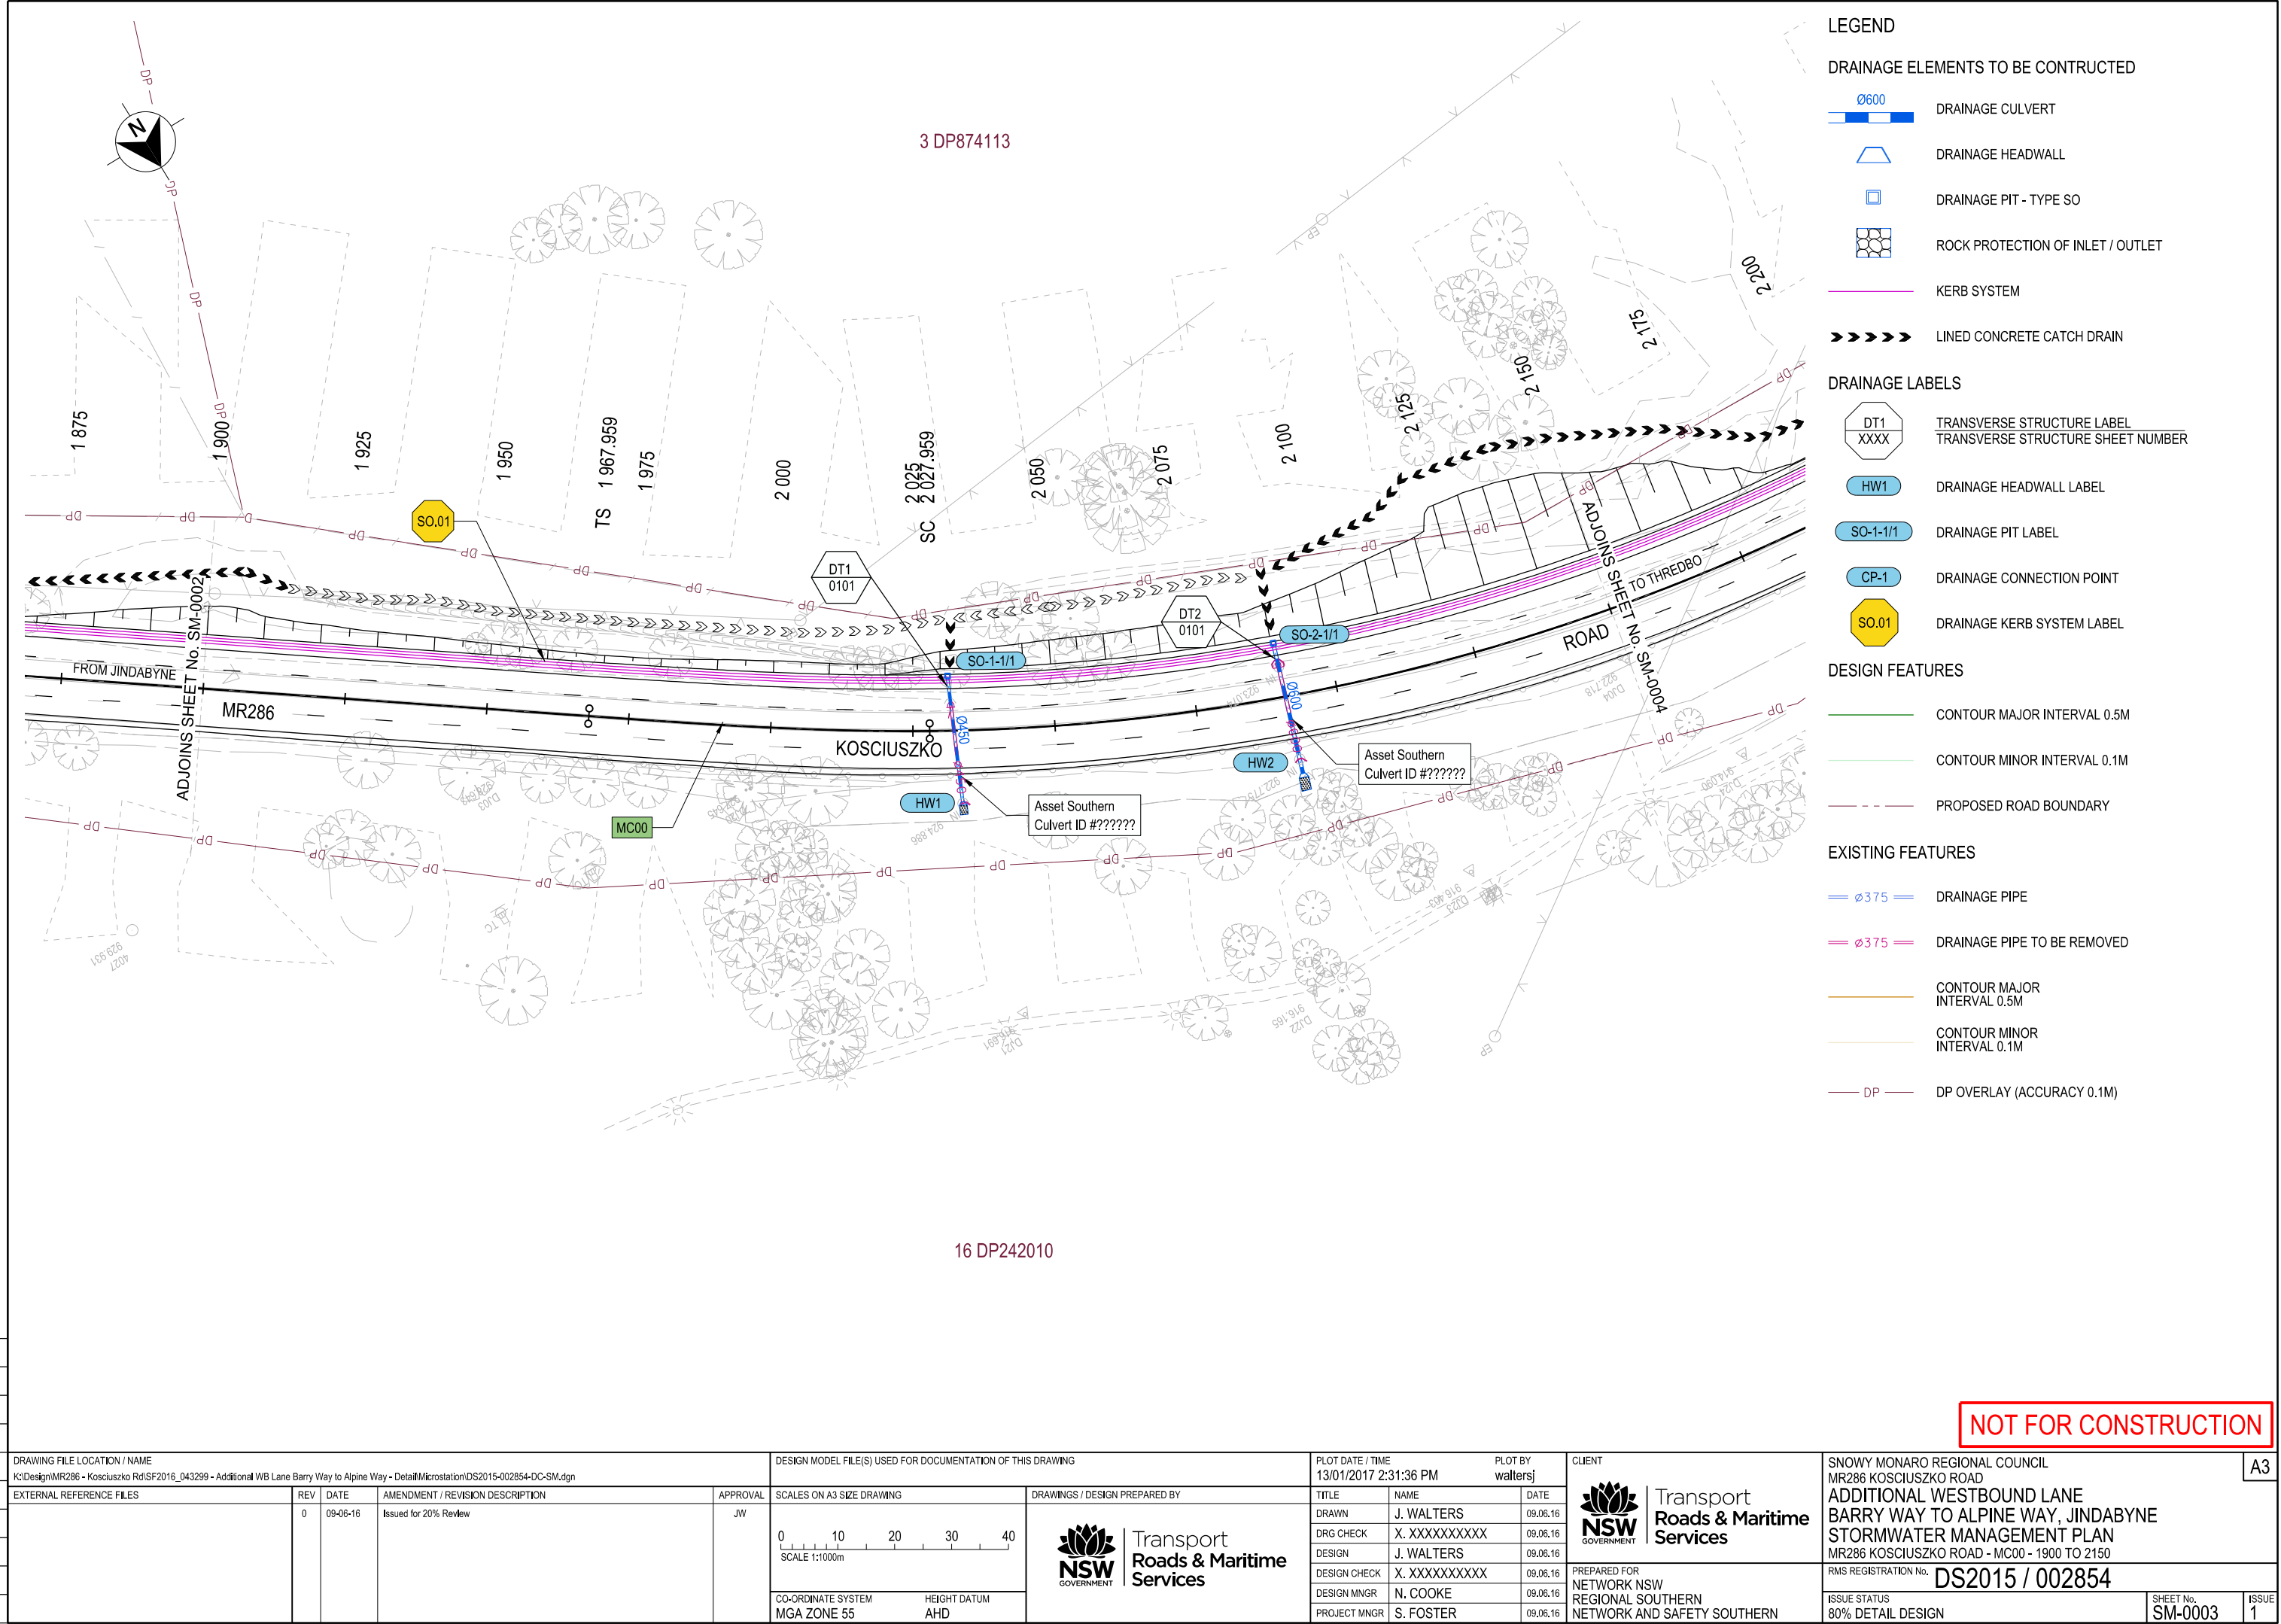

DRAWING FILE LOCATION / NAME K:\Design\IMR286 - Kosciuszko Rd\SF2016_043299 - Additional WB Lane Barry Way to Alpine Way - Detail\Microstation\DS2015-002854-DC-SM.dgn					DESIGN MODEL FILE(S) USED FOR DOCUMENTATION OF THIS DRAWING					PLOT DATE / TIME 13/01/2017 2:31:36 PM			PLOT BY waltersj		CLIENT  Transport Roads & Maritime Services		SNOWY MONARO REGIONAL COUNCIL MR286 KOSCIUSZKO ROAD ADDITIONAL WESTBOUND LANE BARRY WAY TO ALPINE WAY, JINDABYNE STORMWATER MANAGEMENT PLAN MR286 KOSCIUSZKO ROAD - MC00 - 1900 TO 2150			A3	
EXTERNAL REFERENCE FILES		REV 0	DATE 09-06-16	AMENDMENT / REVISION DESCRIPTION Issued for 20% Review	APPROVAL JW	SCALES ON A3 SIZE DRAWING  SCALE 1:1000m			DRAWINGS / DESIGN PREPARED BY  Transport Roads & Maritime Services			TITLE NAME DATE		DRAWN J. WALTERS 09.06.16		DRG CHECK X. XXXXXXXXXXXX 09.06.16		DESIGN J. WALTERS 09.06.16			DESIGN CHECK X. XXXXXXXXXXXX 09.06.16		DESIGN MNGR N. COOKE 09.06.16		PROJECT MNGR S. FOSTER 09.06.16		PREPARED FOR NETWORK NSW REGIONAL SOUTHERN NETWORK AND SAFETY SOUTHERN		RMS REGISTRATION No. DS2015 / 002854		ISSUE STATUS 80% DETAIL DESIGN		SHEET No. SM-0003		ISSUE 1	
CO-ORDINATE SYSTEM MGA ZONE 55					HEIGHT DATUM AHD	

THIS DRAWING MAY BE PREPARED IN COLOUR AND MAY BE INCOMPLETE IF COPIED

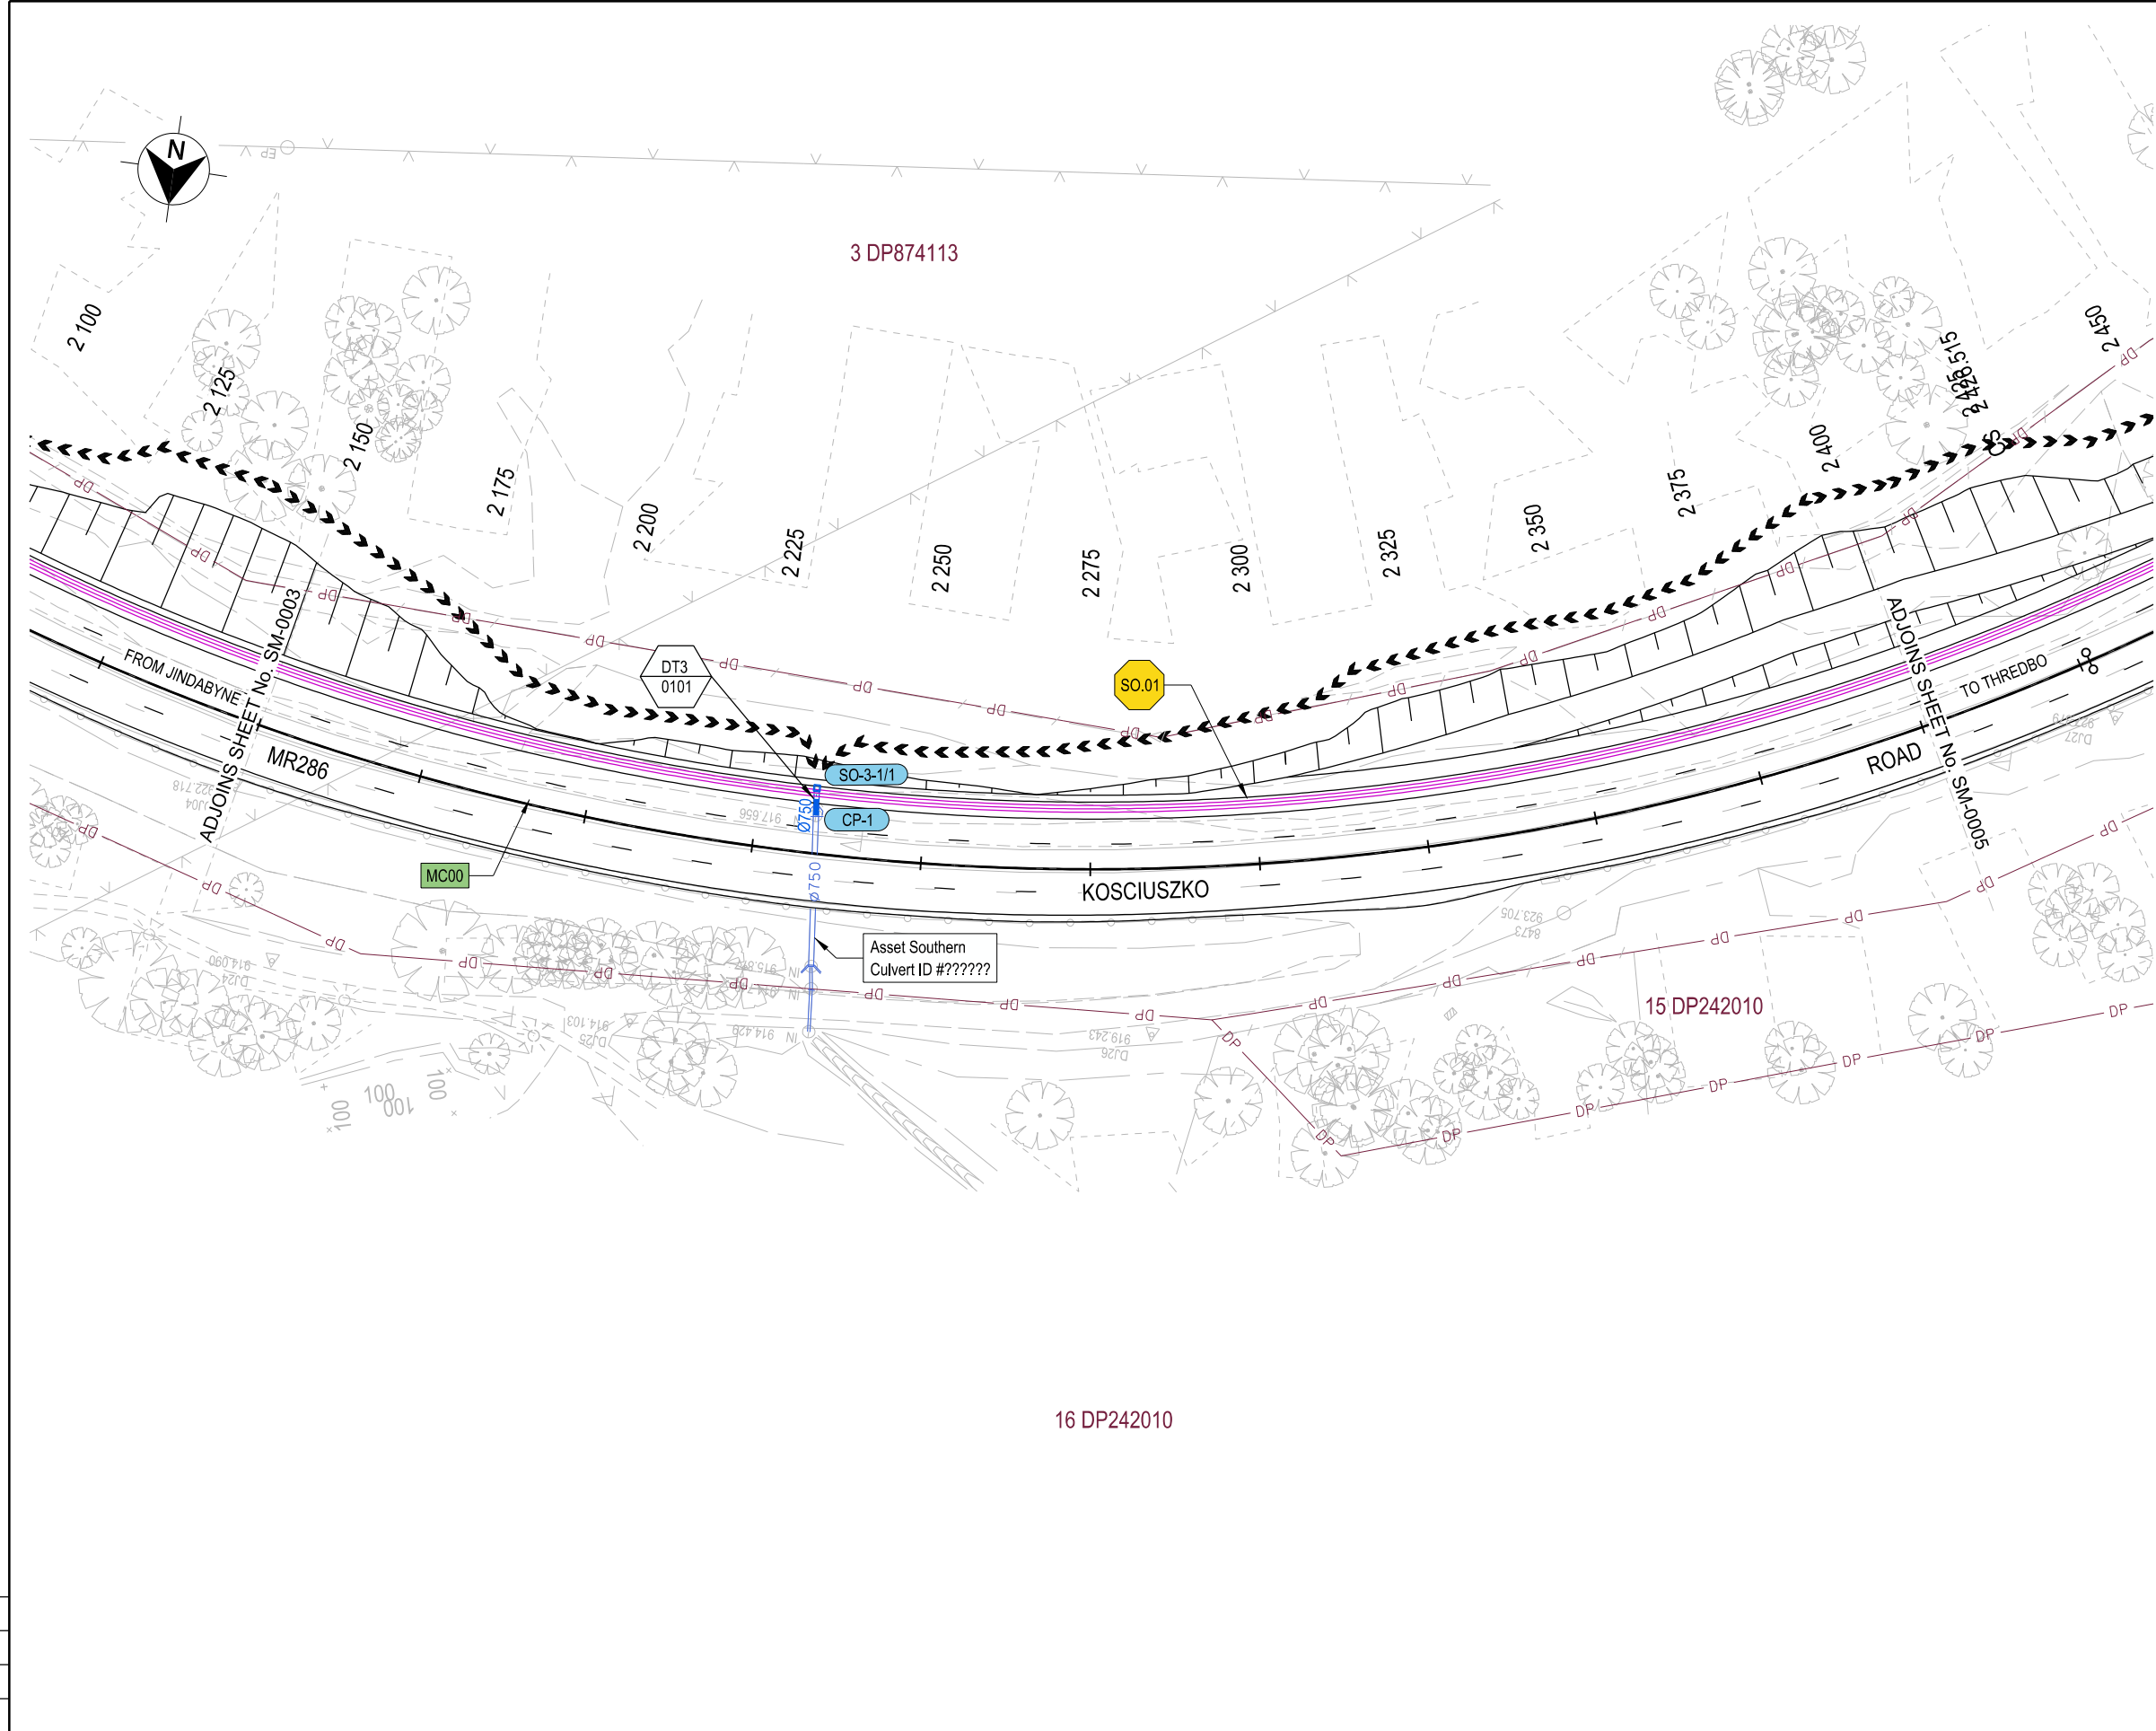

LEGEND

DRAINAGE ELEMENTS TO BE CONSTRUCTED

- Ø600 DRAINAGE CULVERT
- DRAINAGE HEADWALL
- DRAINAGE PIT - TYPE SO
- ROCK PROTECTION OF INLET / OUTLET
- KERB SYSTEM
- LINED CONCRETE CATCH DRAIN

DRAINAGE LABELS

- TRANSVERSE STRUCTURE LABEL
TRANSVERSE STRUCTURE SHEET NUMBER
- DRAINAGE HEADWALL LABEL
- DRAINAGE PIT LABEL
- DRAINAGE CONNECTION POINT
- DRAINAGE KERB SYSTEM LABEL

DESIGN FEATURES

- CONTOUR MAJOR INTERVAL 0.5M
- CONTOUR MINOR INTERVAL 0.1M
- PROPOSED ROAD BOUNDARY


EXISTING FEATURES

- Ø375 DRAINAGE PIPE
- Ø375 DRAINAGE PIPE TO BE REMOVED
- CONTOUR MAJOR INTERVAL 0.5M
- CONTOUR MINOR INTERVAL 0.1M
- DP OVERLAY (ACCURACY 0.1M)

NOT FOR CONSTRUCTION

DRAWING FILE LOCATION / NAME K:\Design\MR286 - Kosciuszko Rd\SF2016_043299 - Additional WB Lane Barry Way to Alpine Way - Detail\Microstation\DS2015-002854-DC-SM.dgn				DESIGN MODEL FILE(S) USED FOR DOCUMENTATION OF THIS DRAWING				PLOT DATE / TIME 13/01/2017 2:31:36 PM		PLOT BY waltersj		CLIENT NSW GOVERNMENT Transport Roads & Maritime Services		SNOWY MONARO REGIONAL COUNCIL MR286 KOSCIUSZKO ROAD ADDITIONAL WESTBOUND LANE BARRY WAY TO ALPINE WAY, JINDABYNE STORMWATER MANAGEMENT PLAN MR286 KOSCIUSZKO ROAD - MC00 - 2150 TO 2400		A3	
EXTERNAL REFERENCE FILES				APPROVAL JW				TITLE DRAWN J. WALTERS		NAME J. WALTERS		DATE 09.06.16		RMS REGISTRATION No. DS2015 / 002854			
REV 0				DATE 09-06-16				AMENDMENT / REVISION DESCRIPTION Issued for 20% Review		DESIGN J. WALTERS		09.06.16		ISSUE STATUS 80% DETAIL DESIGN		SHEET No. SM-0004	
								DESIGN CHECK X. XXXXXXXXXX		X. XXXXXXXXXX		09.06.16		ISSUE 1			
								DESIGN MNGR N. COOKE		N. COOKE		09.06.16					
								PROJECT MNGR S. FOSTER		S. FOSTER		09.06.16					

THIS DRAWING MAY BE PREPARED IN COLOUR AND MAY BE INCOMPLETE IF COPIED

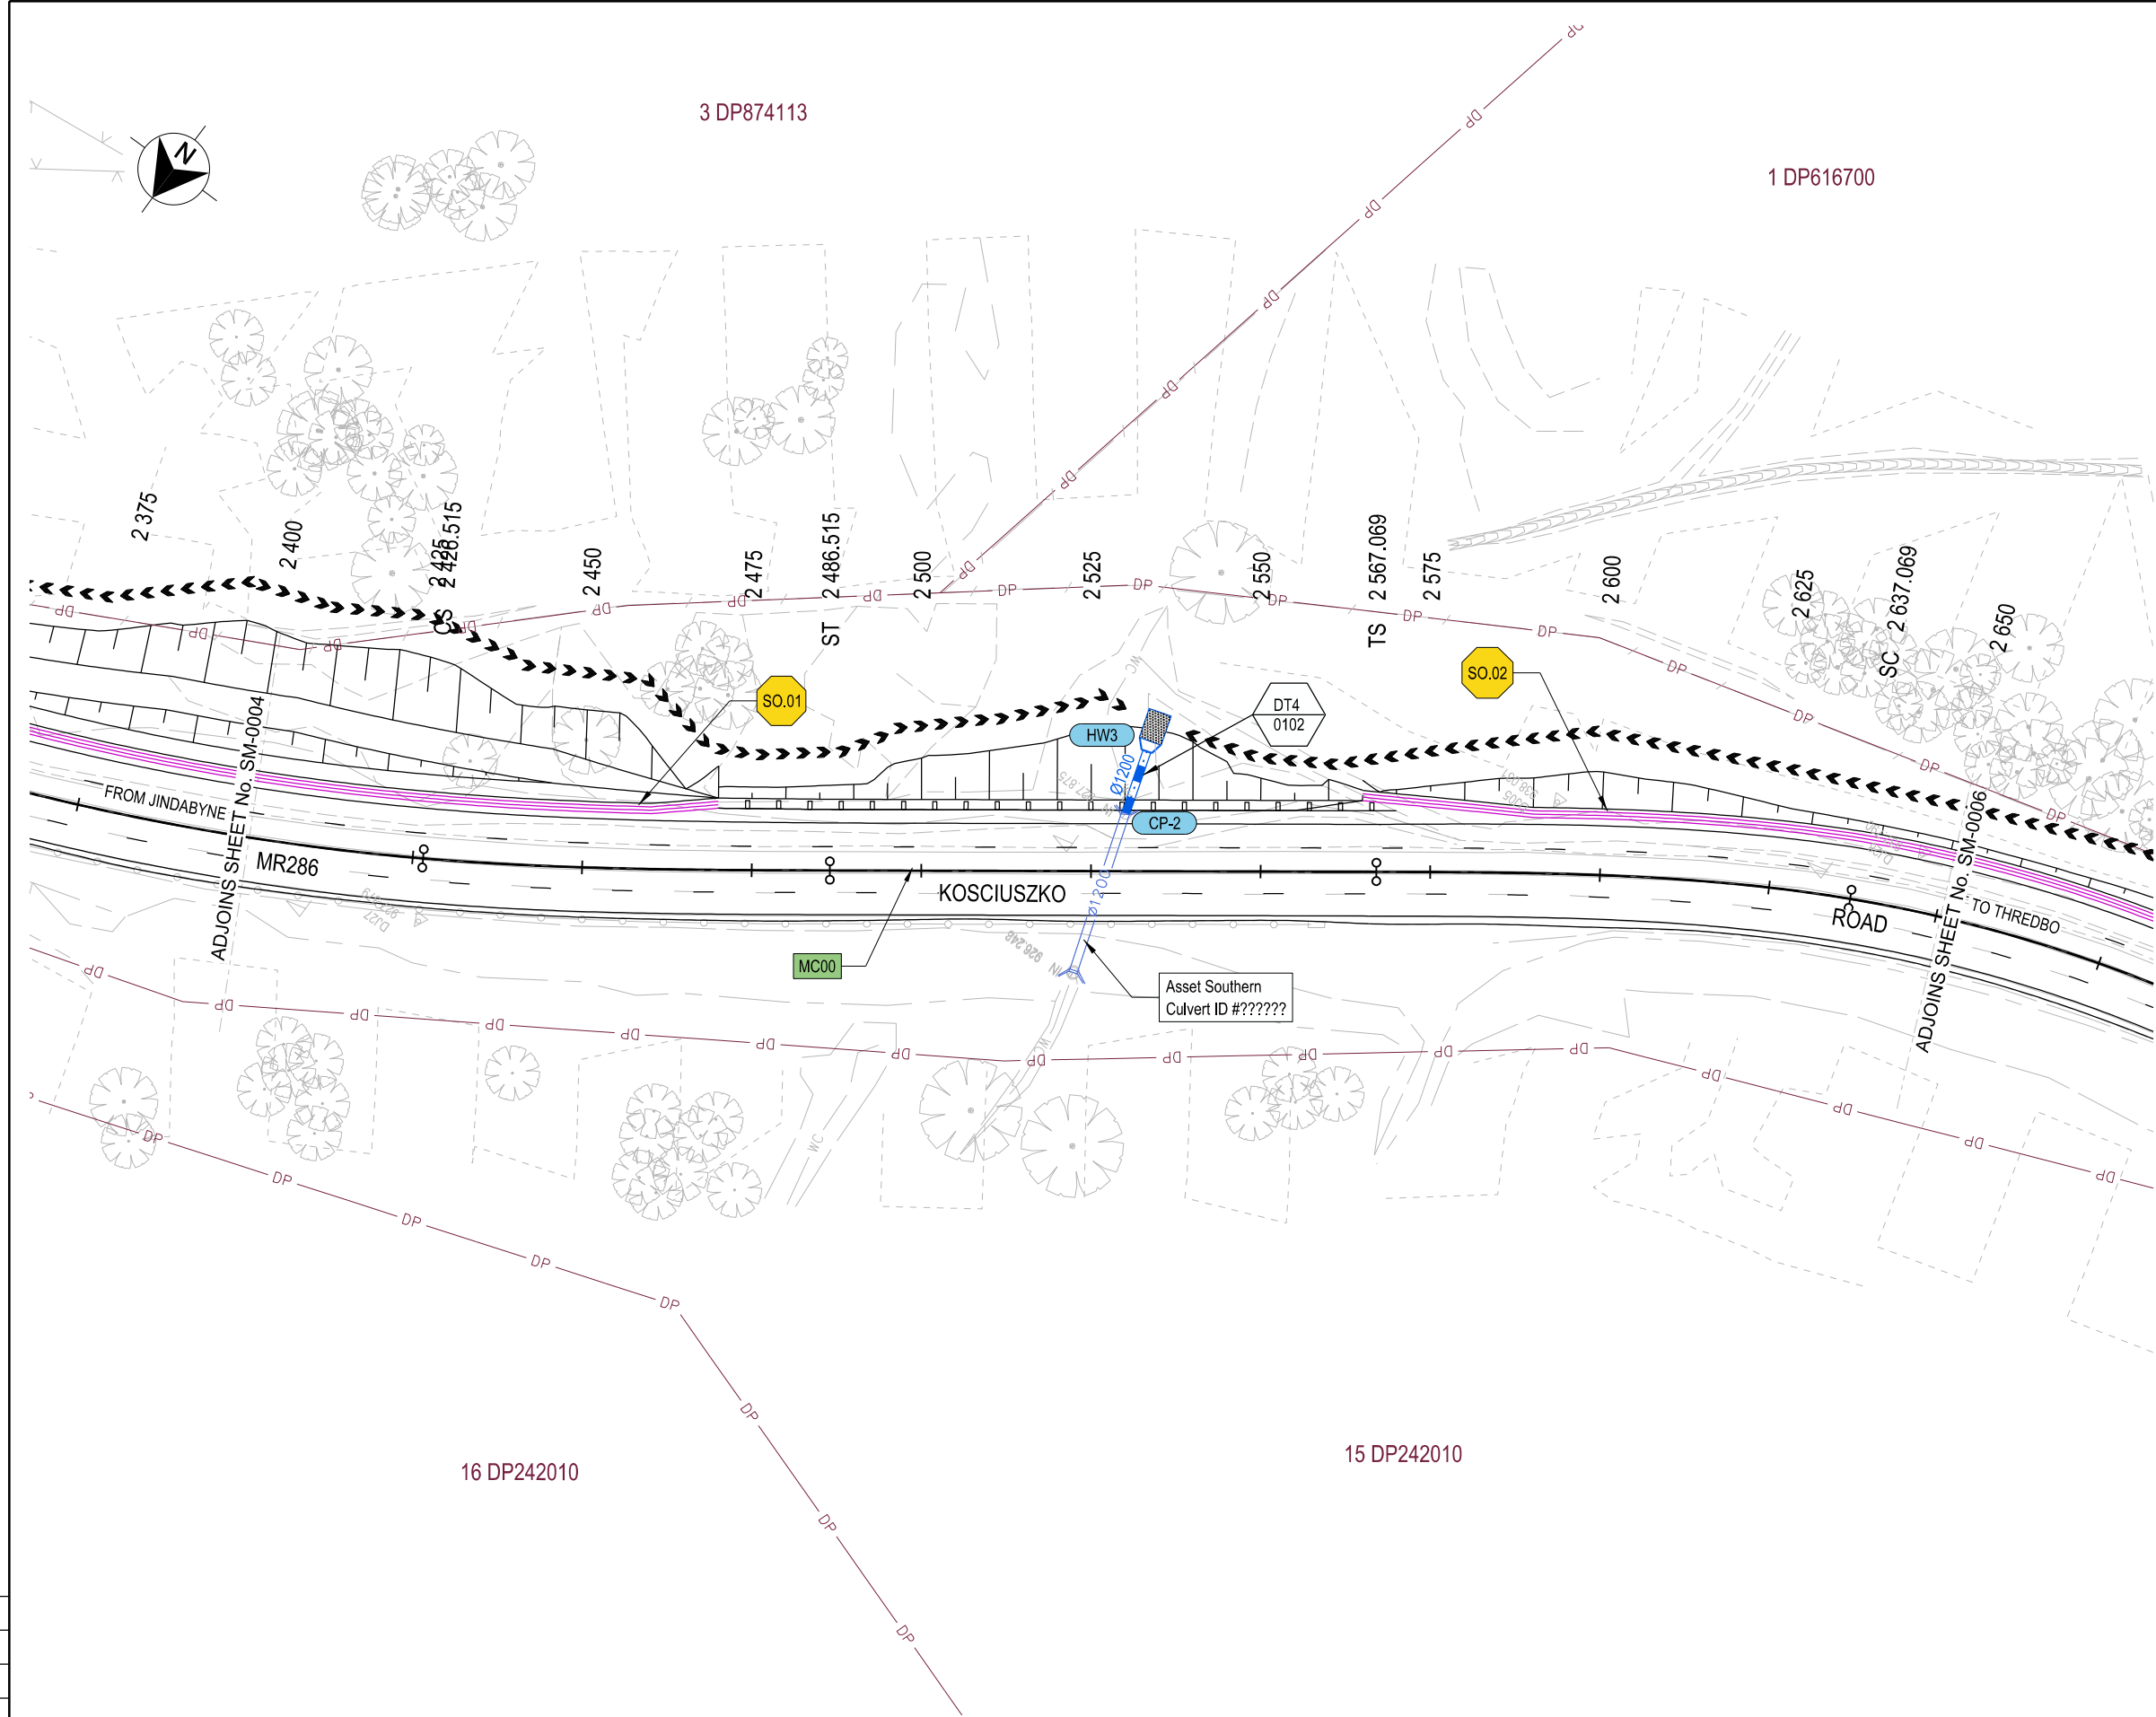

LEGEND

DRAINAGE ELEMENTS TO BE CONSTRUCTED

- DRAINAGE CULVERT
- DRAINAGE HEADWALL
- DRAINAGE PIT - TYPE SO
- ROCK PROTECTION OF INLET / OUTLET
- KERB SYSTEM
- LINED CONCRETE CATCH DRAIN

DRAINAGE LABELS

- TRANSVERSE STRUCTURE LABEL
TRANSVERSE STRUCTURE SHEET NUMBER
- DRAINAGE HEADWALL LABEL
- DRAINAGE PIT LABEL
- DRAINAGE CONNECTION POINT
- DRAINAGE KERB SYSTEM LABEL

DESIGN FEATURES

- CONTOUR MAJOR INTERVAL 0.5M
- CONTOUR MINOR INTERVAL 0.1M
- PROPOSED ROAD BOUNDARY


EXISTING FEATURES

- DRAINAGE PIPE
- DRAINAGE PIPE TO BE REMOVED
- CONTOUR MAJOR INTERVAL 0.5M
- CONTOUR MINOR INTERVAL 0.1M
- DP OVERLAY (ACCURACY 0.1M)

NOT FOR CONSTRUCTION

DRAWING FILE LOCATION / NAME K:\Design\MR286 - Kosciuszko Rd\SF2016_043299 - Additional WB Lane Barry Way to Alpine Way - Detail\Microstation\DS2015-002854-DC-SM.dgn					DESIGN MODEL FILE(S) USED FOR DOCUMENTATION OF THIS DRAWING					PLOT DATE / TIME 13/01/2017 2:31:36 PM			PLOT BY waltersj		CLIENT		SNOWY MONARO REGIONAL COUNCIL MR286 KOSCIUSZKO ROAD ADDITIONAL WESTBOUND LANE BARRY WAY TO ALPINE WAY, JINDABYNE STORMWATER MANAGEMENT PLAN MR286 KOSCIUSZKO ROAD - MC00 - 2400 TO 2650			A3																			
EXTERNAL REFERENCE FILES					REV 0	DATE 09-06-16	AMENDMENT / REVISION DESCRIPTION Issued for 20% Review		APPROVAL JW	SCALES ON A3 SIZE DRAWING 0 10 20 30 40 SCALE 1:1000m				DRAWINGS / DESIGN PREPARED BY NSW GOVERNMENT Transport Roads & Maritime Services							TITLE	NAME	DATE	DRAWN J. WALTERS	09.06.16	DRG CHECK X. XXXXXXXXXX	09.06.16	DESIGN J. WALTERS	09.06.16	DESIGN CHECK X. XXXXXXXXXX	09.06.16	DESIGN MNGR N. COOKE	09.06.16	PROJECT MNGR S. FOSTER	09.06.16	PREPARED FOR NETWORK NSW REGIONAL SOUTHERN NETWORK AND SAFETY SOUTHERN			RMS REGISTRATION No. DS2015 / 002854

THIS DRAWING MAY BE PREPARED IN COLOUR AND MAY BE INCOMPLETE IF COPIED

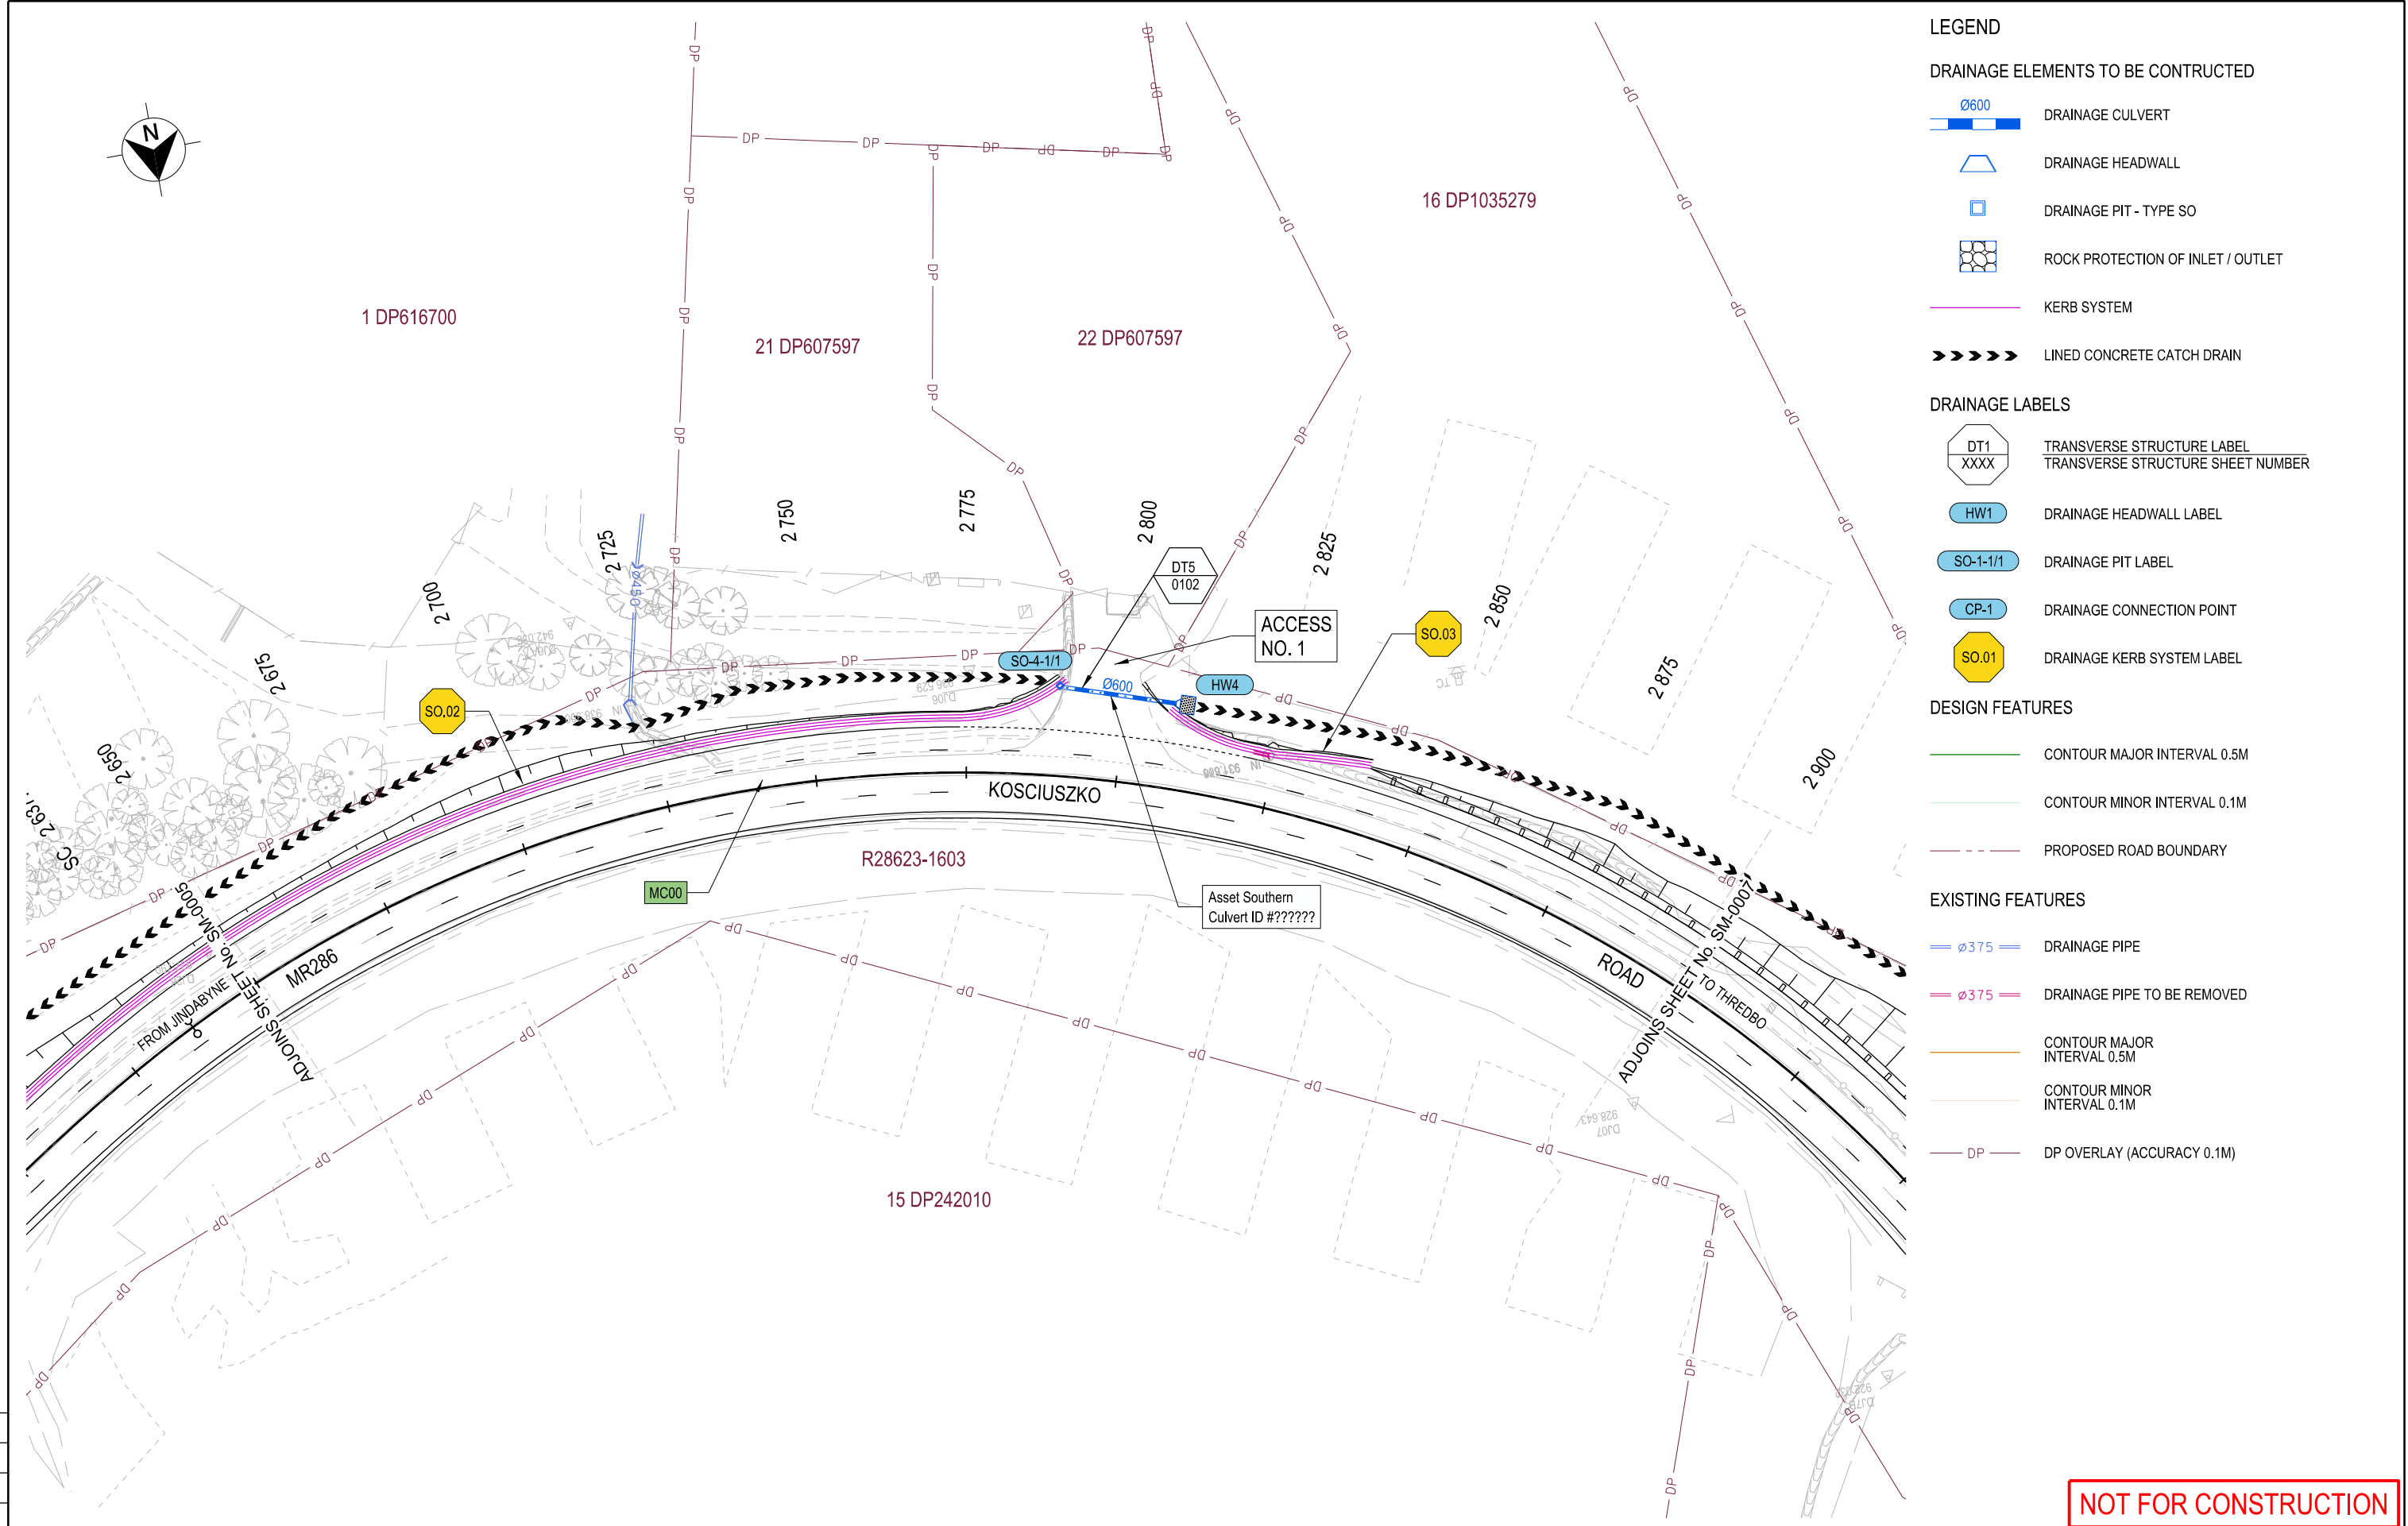

LEGEND

DRAINAGE ELEMENTS TO BE CONSTRUCTED

- Ø600 DRAINAGE CULVERT
- DRAINAGE HEADWALL
- DRAINAGE PIT - TYPE SO
- ROCK PROTECTION OF INLET / OUTLET
- KERB SYSTEM
- LINED CONCRETE CATCH DRAIN

DRAINAGE LABELS

- TRANSVERSE STRUCTURE LABEL
TRANSVERSE STRUCTURE SHEET NUMBER
- DRAINAGE HEADWALL LABEL
- DRAINAGE PIT LABEL
- DRAINAGE CONNECTION POINT
- DRAINAGE KERB SYSTEM LABEL

DESIGN FEATURES

- CONTOUR MAJOR INTERVAL 0.5M
- CONTOUR MINOR INTERVAL 0.1M
- PROPOSED ROAD BOUNDARY

EXISTING FEATURES


- Ø375 DRAINAGE PIPE
- Ø375 DRAINAGE PIPE TO BE REMOVED
- CONTOUR MAJOR INTERVAL 0.5M
- CONTOUR MINOR INTERVAL 0.1M
- DP OVERLAY (ACCURACY 0.1M)

NOT FOR CONSTRUCTION

DRAWING FILE LOCATION / NAME K:\Design\IMR286 - Kosciuszko Rd\SF2016_043299 - Additional WB Lane Barry Way to Alpine Way - Detail\Microstation\DS2015-002854-DC-SM.dgn					DESIGN MODEL FILE(S) USED FOR DOCUMENTATION OF THIS DRAWING					PLOT DATE / TIME 13/01/2017 2:31:36 PM			PLOT BY waltersj		CLIENT Transport Roads & Maritime Services		SNOWY MONARO REGIONAL COUNCIL MR286 KOSCIUSZKO ROAD ADDITIONAL WESTBOUND LANE BARRY WAY TO ALPINE WAY, JINDABYNE STORMWATER MANAGEMENT PLAN MR286 KOSCIUSZKO ROAD - MC00 - 2650 TO 2900					A3			
EXTERNAL REFERENCE FILES		REV 0	DATE 09-06-16	AMENDMENT / REVISION DESCRIPTION Issued for 20% Review		APPROVAL JW	SCALES ON A3 SIZE DRAWING  SCALE 1:1000m			DRAWINGS / DESIGN PREPARED BY Transport Roads & Maritime Services			DRAWN J. WALTERS 09.06.16		NAME DATE		PREPARED FOR NETWORK NSW REGIONAL SOUTHERN NETWORK AND SAFETY SOUTHERN					RMS REGISTRATION No. DS2015 / 002854		SHEET No. SM-0006	ISSUE 1
						CO-ORDINATE SYSTEM MGA ZONE 55			HEIGHT DATUM AHD			DRG CHECK X. XXXXXXXXXX 09.06.16		DESIGN J. WALTERS 09.06.16											
												DESIGN CHECK X. XXXXXXXXXX 09.06.16		DESIGN MNGR N. COOKE 09.06.16											
												PROJECT MNGR S. FOSTER 09.06.16													

THIS DRAWING MAY BE PREPARED IN COLOUR AND MAY BE INCOMPLETE IF COPIED

50mm ON A3 SIZE ORIGINAL

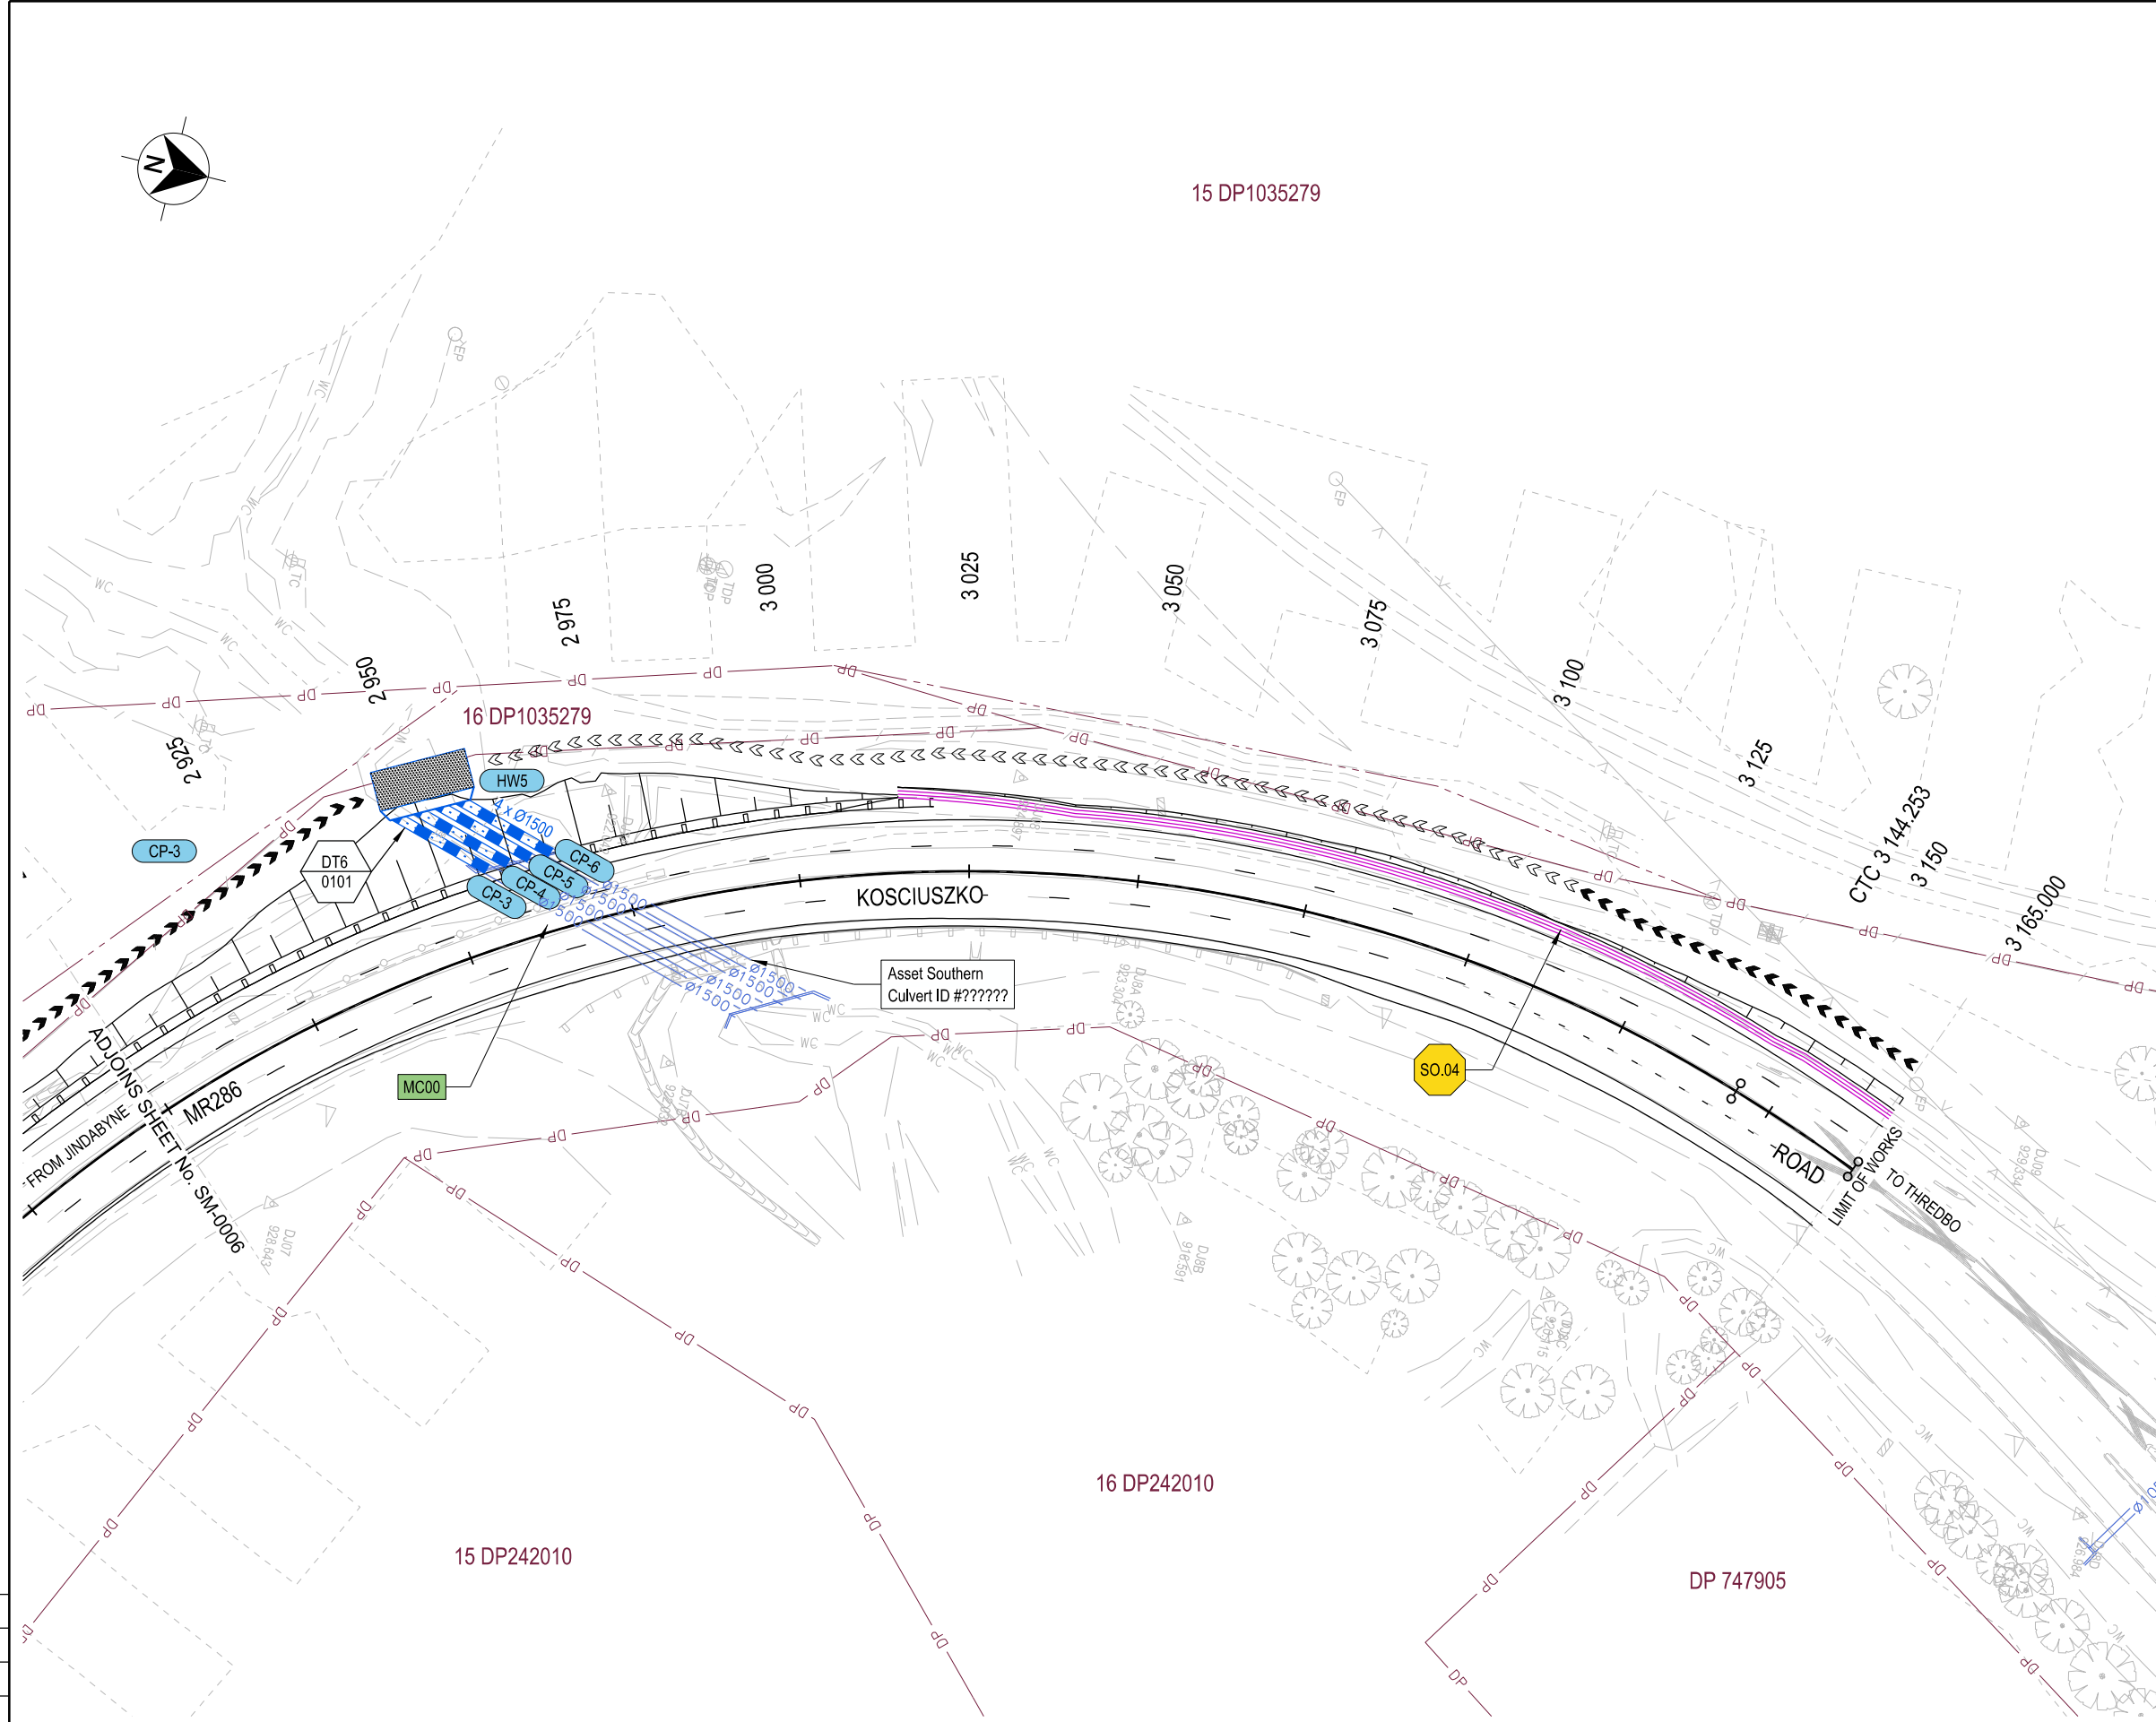

LEGEND

DRAINAGE ELEMENTS TO BE CONSTRUCTED

DRAINAGE CULVERT

DRAINAGE HEADWALL

DRAINAGE PIT - TYPE SO

ROCK PROTECTION OF INLET / OUTLET

KERB SYSTEM

LINED CONCRETE CATCH DRAIN

DRAINAGE LABELS

TRANSVERSE STRUCTURE LABEL
TRANSVERSE STRUCTURE SHEET NUMBER

DRAINAGE HEADWALL LABEL

DRAINAGE PIT LABEL

DRAINAGE CONNECTION POINT

DRAINAGE KERB SYSTEM LABEL

DESIGN FEATURES

CONTOUR MAJOR INTERVAL 0.5M

CONTOUR MINOR INTERVAL 0.1M

PROPOSED ROAD BOUNDARY

EXISTING FEATURES

DRAINAGE PIPE


DRAINAGE PIPE TO BE REMOVED

CONTOUR MAJOR INTERVAL 0.5M

CONTOUR MINOR INTERVAL 0.1M


DP OVERLAY (ACCURACY 0.1M)

NOT FOR CONSTRUCTION

 
DRAWING FILE LOCATION / NAME K:\Design\MR286 - Kosciuszko Rd\SF2016_043299 - Additional WB Lane Barry Way to Alpine Way - Detail\Microstation\DS2015-002854-DC-SM.dgn					DESIGN MODEL FILE(S) USED FOR DOCUMENTATION OF THIS DRAWING					PLOT DATE / TIME 13/01/2017 2:31:36 PM			PLOT BY waltersj		CLIENT  Transport Roads & Maritime Services		SNOWY MONARO REGIONAL COUNCIL MR286 KOSCIUSZKO ROAD ADDITIONAL WESTBOUND LANE BARRY WAY TO ALPINE WAY, JINDABYNE STORMWATER MANAGEMENT PLAN MR286 KOSCIUSZKO ROAD - MC00 - 2900 TO 3166.278			A3	
EXTERNAL REFERENCE FILES		REV 0	DATE 09-06-16	AMENDMENT / REVISION DESCRIPTION Issued for 20% Review	APPROVAL JW	SCALES ON A3 SIZE DRAWING  SCALE 1:1000m			DRAWINGS / DESIGN PREPARED BY  Transport Roads & Maritime Services			TITLE		NAME	DATE	PREPARED FOR NETWORK NSW REGIONAL SOUTHERN NETWORK AND SAFETY SOUTHERN			RMS REGISTRATION No. DS2015 / 002854		
												DRAWN	J. WALTERS	09.06.16	ISSUE STATUS 80% DETAIL DESIGN			SHEET No. SM-0007			
												DRG CHECK	X. XXXXXXXXXX	09.06.16				ISS 1			
												DESIGN	J. WALTERS	09.06.16							
												DESIGN CHECK	X. XXXXXXXXXX	09.06.16							
												DESIGN MNGR	N. COOKE	09.06.16							
												PROJECT MNGR	S. FOSTER	09.06.16							
						CO-ORDINATE SYSTEM MGA ZONE 55			HEIGHT DATUM AHD												

THIS DRAWING MAY BE PREPARED IN COLOUR AND MAY BE INCOMPLETE IF COPIED


50mm ON A3 SIZE ORIGINAL

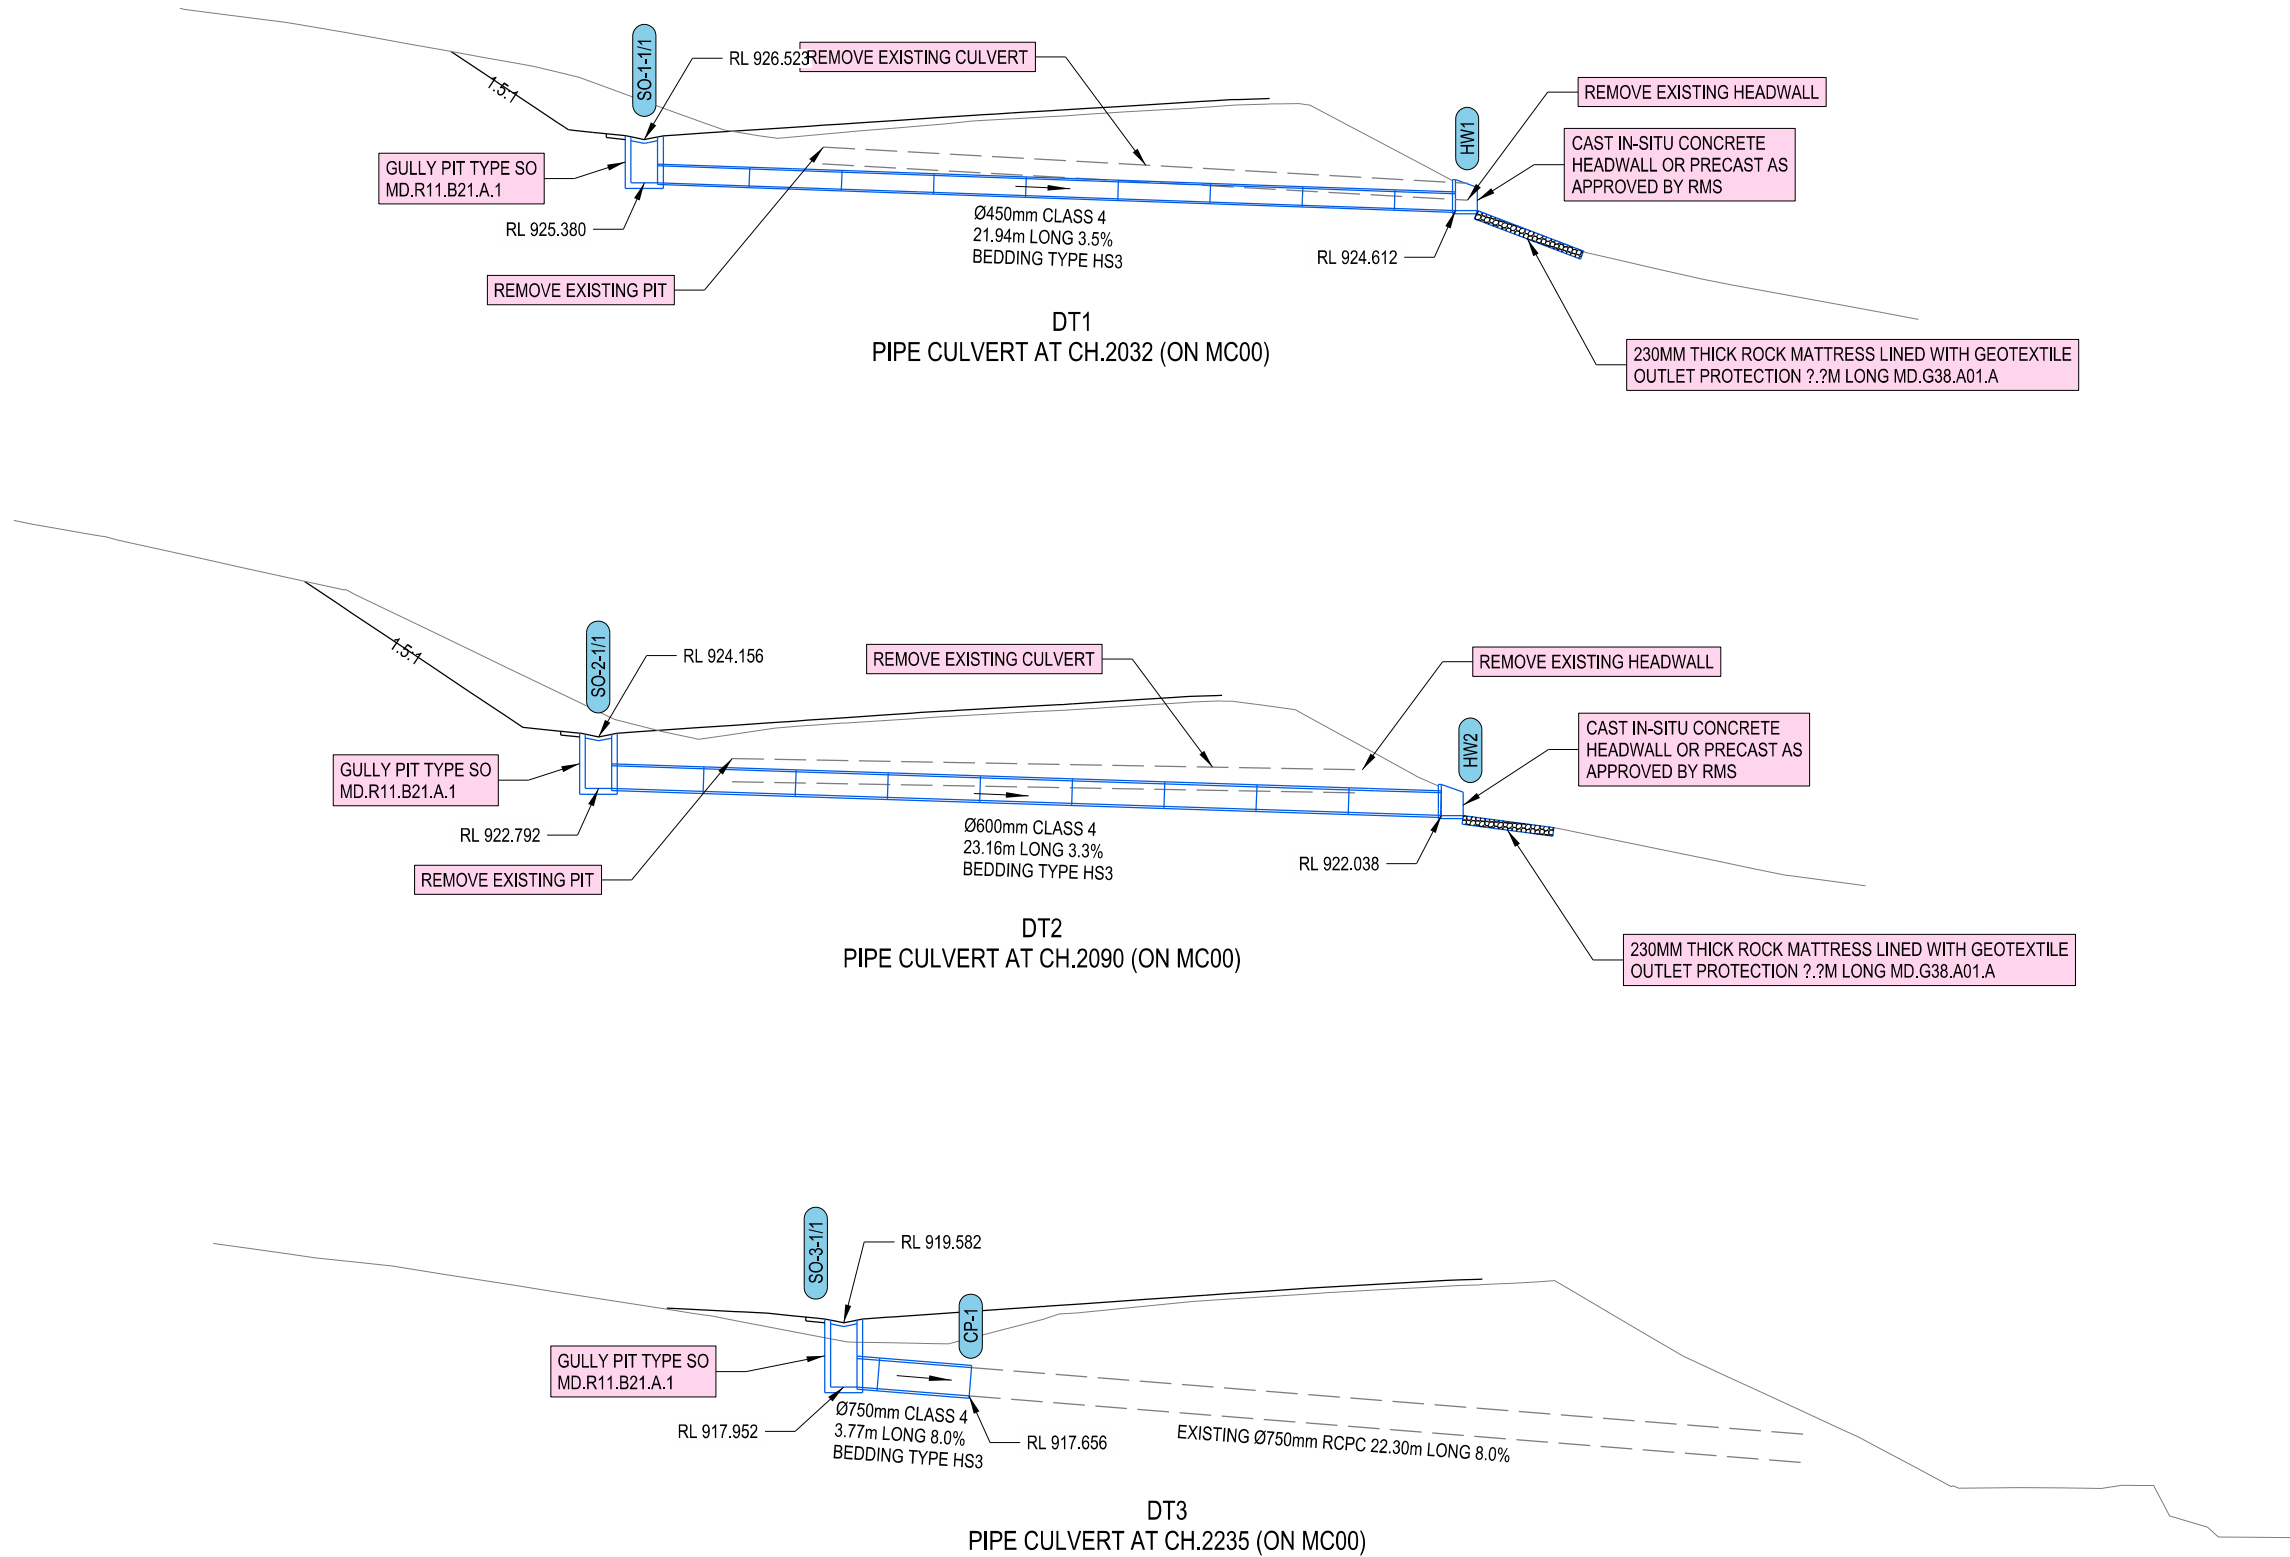

NOT FOR CONSTRUCTION

 DRAWING FILE LOCATION / NAME K:\Design\MR286 - Kosciuszko Rd\SF2016_043299 - Additional WB Lane Barry Way to Alpine Way - Detail\Microstation\DS2015-002854-DC-SM.dgn							DESIGN MODEL FILE(S) USED FOR DOCUMENTATION OF THIS DRAWING DESI FINAL ; DESI LINEMARKING ; DESI BARRIERS ; SURV I004145 GRD V1					PLOT DATE / TIME 13/01/2017 2:31:36 PM		PLOT BY waltersj		CLIENT Transport Roads & Maritime Services		SNOWY MONARO REGIONAL COUNCIL MR286 KOSCIUSZKO ROAD ADDITIONAL WESTBOUND LANE BARRY WAY TO ALPINE WAY, JINDABYNE DRAINAGE PROFILES SHEET 1 OF 2			A3																				
EXTERNAL REFERENCE FILES			REV	DATE	AMENDMENT / REVISION DESCRIPTION	APPROVAL	SCALES ON A3 SIZE DRAWING 			DRAWINGS / DESIGN PREPARED BY Transport Roads & Maritime Services					TITLE		NAME	DATE	PREPARED FOR NETWORK NSW REGIONAL SOUTHERN NETWORK AND SAFETY SOUTHERN				RMS REGISTRATION No. DS2015 / 002854		SHEET No. SM-0101	ISSUE 1															
x-border.dgn x-legends.dgn ref_isect_md10_pipe.dgn ref_isect_md20_pipe.dgn ref_isect_md30_pipe.dgn			0	09-06-16	Issued for 20% Review	JW	CO-ORDINATE SYSTEM MGA ZONE 55 HEIGHT DATUM AHD			DRAWN		J. WALTERS	09.06.16	DRG CHECK		X. XXXXXXXXXX	09.06.16	DESIGN					J. WALTERS	09.06.16			DESIGN CHECK		X. XXXXXXXXXX	09.06.16	DESIGN MNGR		N. COOKE	09.06.16	PROJECT MNGR		S. FOSTER	09.06.16	ISSUE STATUS 80% DETAIL DESIGN		

THIS DRAWING MAY BE PREPARED IN COLOUR AND MAY BE INCOMPLETE IF COPIED

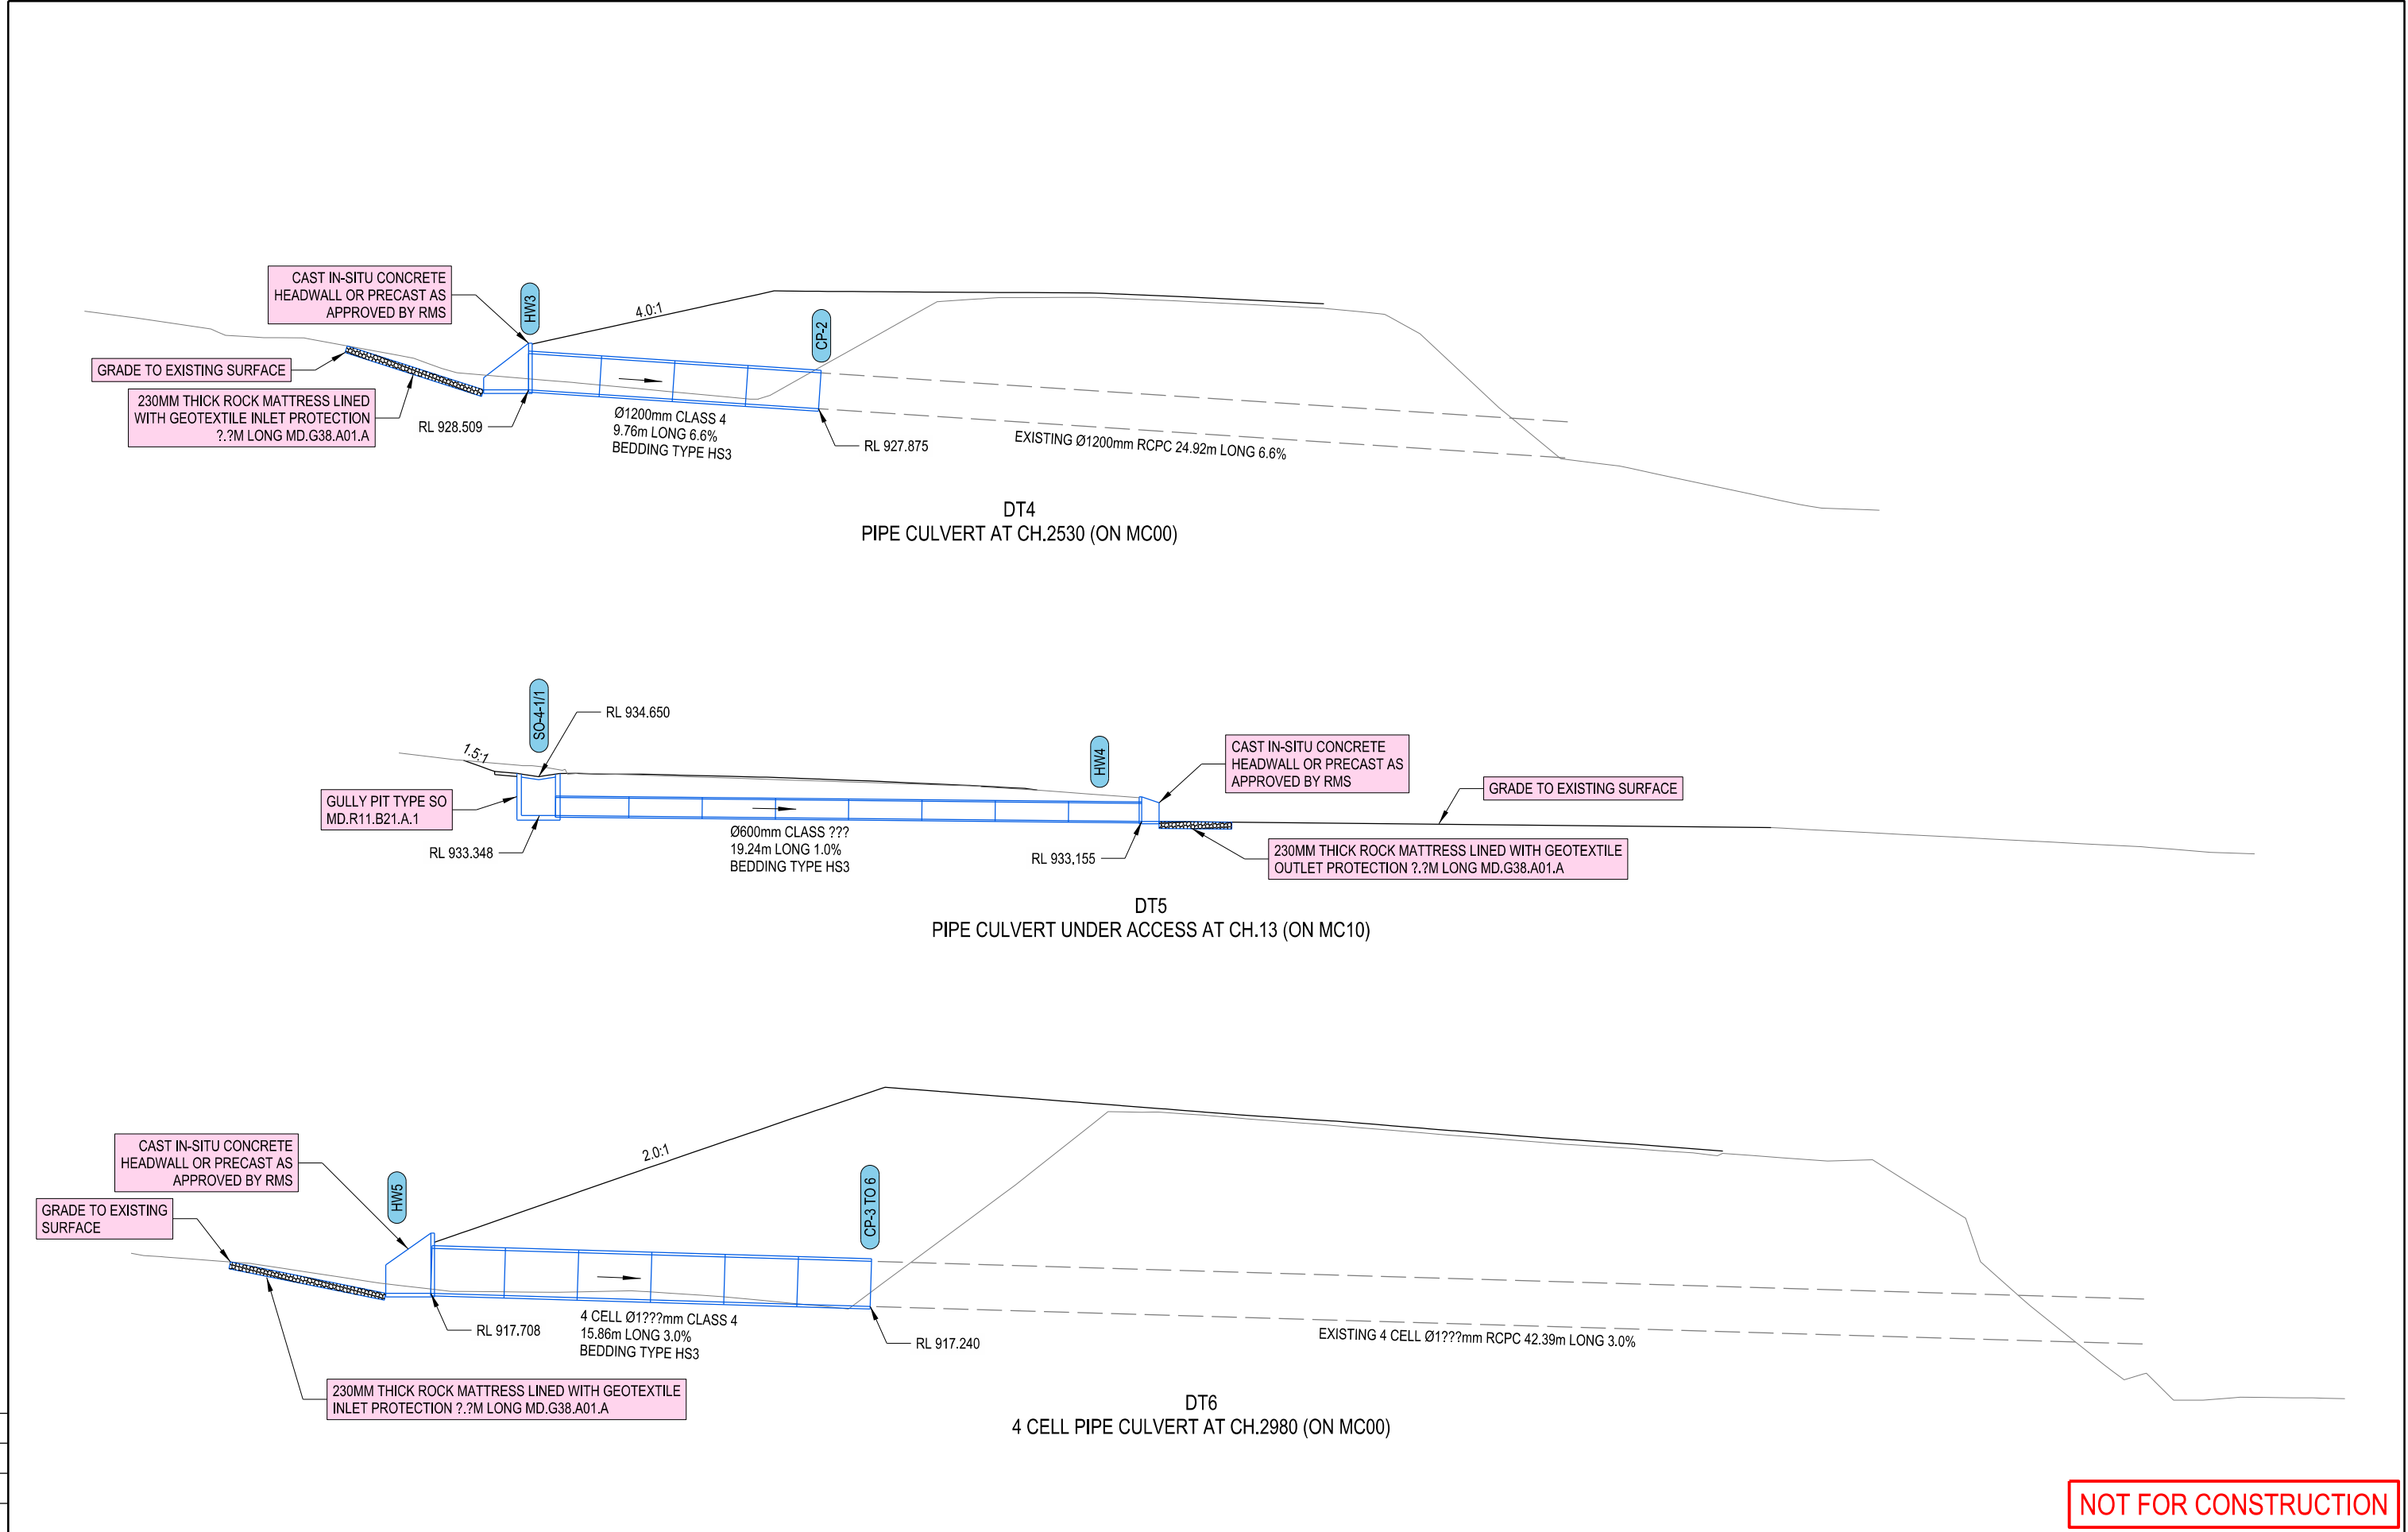

NOT FOR CONSTRUCTION

DRAWING FILE LOCATION / NAME K:\Design\MR286 - Kosciuszko Rd\SF2016_043299 - Additional WB Lane Barry Way to Alpine Way - Detail\Microstation\DS2015-002854-DC-SM.dgn					DESIGN MODEL FILE(S) USED FOR DOCUMENTATION OF THIS DRAWING DESI FINAL ; DESI LINEMARKING ; DESI BARRIERS ; SURV I004145 GRD V1					PLOT DATE / TIME 9/05/2017 10:34:27 AM		PLOT BY waltersj		CLIENT Transport Roads & Maritime Services		SNOWY MONARO REGIONAL COUNCIL MR286 KOSCIUSZKO ROAD ADDITIONAL WESTBOUND LANE BARRY WAY TO ALPINE WAY, JINDABYNE DRAINAGE PROFILES SHEET 2 OF 2			A3																			
EXTERNAL REFERENCE FILES x-border.dgn x-legends.dgn ref_isect_md10_pipe.dgn ref_isect_md20_pipe.dgn ref_isect_md30_pipe.dgn					APPROVAL JW					SCALES ON A3 SIZE DRAWING 					DRAWINGS / DESIGN PREPARED BY Transport Roads & Maritime Services					TITLE NAME DATE DRAWN J. WALTERS 09.06.16 DRG CHECK X. XXXXXXXXXXXX 09.06.16 DESIGN J. WALTERS 09.06.16 DESIGN CHECK X. XXXXXXXXXXXX 09.06.16 DESIGN MNGR N. COOKE 09.06.16 PROJECT MNGR S. FOSTER 09.06.16					PREPARED FOR NETWORK NSW REGIONAL SOUTHERN NETWORK AND SAFETY SOUTHERN					RMS REGISTRATION No. DS2015 / 002854			ISSUE STATUS 80% DETAIL DESIGN		SHEET No. SM-0102		ISSUE 1	

THIS DRAWING MAY BE PREPARED IN COLOUR AND MAY BE INCOMPLETE IF COPIED

50mm ON A3 SIZE ORIGINAL

0 5 10 15 20 25 30 35 40 45

DRAWING FILE LOCATION / NAME K:\Design\MR286 - Kosciuszko Rd\ISF2016_043299 - Additional WB Lane Barry Way to Alpine Way - Detail\Microstation\DS2015-002854-DC-SM.dgn				DESIGN MODEL FILE(S) USED FOR DOCUMENTATION OF THIS DRAWING DESI FINAL				PLOT DATE / TIME 13/01/2017 2:31:36 PM		PLOT BY waltersj		CLIENT  Transport Roads & Maritime Services		SNOWY MONARO REGIONAL COUNCIL MR286 KOSCIUSZKO ROAD ADDITIONAL WESTBOUND LANE BARRY WAY TO ALPINE WAY, JINDABYNE DRAINAGE SCHEDULES SHEET 1 OF 2		A3				
EXTERNAL REFERENCE FILES		REV	DATE	AMENDMENT / REVISION DESCRIPTION	APPROVAL	SCALES ON A3 SIZE DRAWING		DRAWINGS / DESIGN PREPARED BY		TITLE	NAME	DATE	 Transport Roads & Maritime Services		PREPARED FOR NETWORK NSW REGIONAL SOUTHERN NETWORK AND SAFETY SOUTHERN		RMS REGISTRATION No. DS2015 / 002854	ISSUE STATUS 80% DETAIL DESIGN	SHEET No. SM-0201	ISSUE 1
ref_border.dgn		0	09-06-16	Issued for 20% Review	JW	NOT TO SCALE		 Transport Roads & Maritime Services		DRAWN	J. WALTERS	09.06.16								
Drawing Tables.xls										DRG CHECK	X. XXXXXXXXXX	09.06.16								
										DESIGN	J. WALTERS	09.06.16								
										DESIGN CHECK	X. XXXXXXXXXX	09.06.16								
						CO-ORDINATE SYSTEM MGA ZONE 55		HEIGHT DATUM AHD		DESIGN MNGR	N. COOKE	09.06.16								
										PROJECT MNGR	S. FOSTER	09.06.16								

NOT FOR CONSTRUCTION

DRAINAGE PIT SCHEDULE

PIT LABEL	TYPE	EASTING	NORTHING	PIT SETOUT R.L. (m AHD)	PIT DEPTH (m)
SO-1-1/1	SO	643840.904	5969082.336	926.523	1.14
HW1	HEADWALL	643850.147	5969102.603	924.612	-
SO-2-1/1	SO	643789.032	5969107.273	924.156	1.36
HW2	HEADWALL	643796.515	5969129.546	922.038	-
SO-3-1/1	SO	643652.635	5969130.955	919.582	1.63
HW3	HEADWALL	643392.859	5969010.723	928.509	-
SO-4-1/1	SO	643144.524	5968935.247	934.650	1.30
HW4	HEADWALL	643125.949	5968941.444	933.155	-
HW5	HEADWALL	643000.092	5969029.007	917.708	-

CULVERT SCHEDULE

DT1		
-----	--	--

THIS DRAWING MAY BE PREPARED IN COLOUR AND MAY BE INCOMPLETE IF COPIED

50mm ON A3 SIZE ORIGINAL

DRAWING FILE LOCATION / NAME K:\Design\MR286 - Kosciuszko Rd\SF2016_043299 - Additional WB Lane Barry Way to Alpine Way - Detail\Microstation\DS2015-002854-DC-SM.dgn					DESIGN MODEL FILE(S) USED FOR DOCUMENTATION OF THIS DRAWING DESI FINAL		PLOT DATE / TIME 13/05/2016 12:23:47 PM		PLOT BY waltersj		CLIENT  Transport Roads & Maritime Services		SNOWY MONARO REGIONAL COUNCIL MR286 KOSCIUSZKO ROAD ADDITIONAL WESTBOUND LANE BARRY WAY TO ALPINE WAY, JINDABYNE DRAINAGE SCHEDULES SHEET 2 OF 2			A3																								
EXTERNAL REFERENCE FILES		REV	DATE	AMENDMENT / REVISION DESCRIPTION		APPROVAL	SCALES ON A3 SIZE DRAWING		DRAWINGS / DESIGN PREPARED BY		TITLE		NAME	DATE	PREPARED FOR NETWORK NSW REGIONAL SOUTHERN NETWORK AND SAFETY SOUTHERN			RMS REGISTRATION No. DS2015 / 002854		ISSUE STATUS 80% DETAIL DESIGN	SHEET No. SM-0202	ISSUE 1																		
ref_border.dgn Drawing Tables.xls		0	09-06-16	Issued for 20% Review		JW	NOT TO SCALE		 Transport Roads & Maritime Services		DRAWN		J. WALTERS	09.06.16				DRG CHECK		X. XXXXXXXXXXXX	09.06.16	DESIGN		J. WALTERS	09.06.16	DESIGN CHECK		X. XXXXXXXXXXXX	09.06.16	DESIGN MNGR		N. COOKE	09.06.16	PROJECT MNGR		S. FOSTER	09.06.16			
						CO-ORDINATE SYSTEM MGA ZONE 55		HEIGHT DATUM AHD																																

NOT FOR CONSTRUCTION

DRAINAGE KERB SCHEDULE


KERB LABEL	SHEET NUMBER	KERB TYPE	START		END		LENGTH
			CONTROL STRING	CHAINAGE	CONTROL STRING	CHAINAGE	
SO.01	SM-0002 - 0005	SO	MC00	1745.000	MC00	2470.000	714.0
SO.02	SM-0005 - 0006	SO	MC00	2565.000	MK10	13.231	235.5
SO.03	SM-0006	SO	MC00	2813.930	MC00	2840.000	27.4
SO.04	SM-0007	SO	MC00	3015.000	MC00	3166.278	157.5

CATCH DRAIN SCHEDULE


SHEET NUMBER	DRAIN TYPE	START			END			LENGTH
		CONTROL STRING	CHAINAGE	LEFT/ RIGHT	CONTROL STRING	CHAINAGE	LEFT/ RIGHT	
SM-0002	LINED - OFM	MC00	1745.000	LEFT	MC00	1860.000	LEFT	115
SM-0002 - 0003	LINED - CONCRETE	MC00	1860.000	LEFT	MC00	1915.000	LEFT	55
SM-0003	LINED - OFM	MC00	1915.000	LEFT	MC00	2030.000	LEFT	115
SM-0003	LINED - OFM	MC00	2030.000	LEFT	MC00	2090.000	LEFT	60
SM-0003 - 0004	LINED - CONCRETE	MC00	2090.000	LEFT	MC00	2230.000	LEFT	140
SM-0004 - 0005	LINED - CONCRETE	MC00	2230.000	LEFT	MC00	2530.000	LEFT	300
SM-0005 - 0006	LINED - CONCRETE	MC00	2535.000	LEFT	MC00	2790.000	LEFT	255
SM-0006 - 0007	LINED - CONCRETE	MC00	2810.000	LEFT	MC00	2945.000	LEFT	135
SM-0007	LINED - OFM	MC00	2960.000	LEFT	MC00	3110.000	LEFT	150
SM-0007	LINED - CONCRETE	MC00	3110.000	LEFT	MC00	3166.278	LEFT	56

THIS DRAWING MAY BE PREPARED IN COLOUR AND MAY BE INCOMPLETE IF COPIED


50mm ON A3 SIZE ORIGINAL

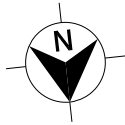

- LEGEND
- P1 - NEW PAVEMENT IN CUT
- P2 - NEW PAVEMENT IN FILL
- P3 - PAVEMENT OVERLAY
- EXISTING EDGE OF PAVEMENT

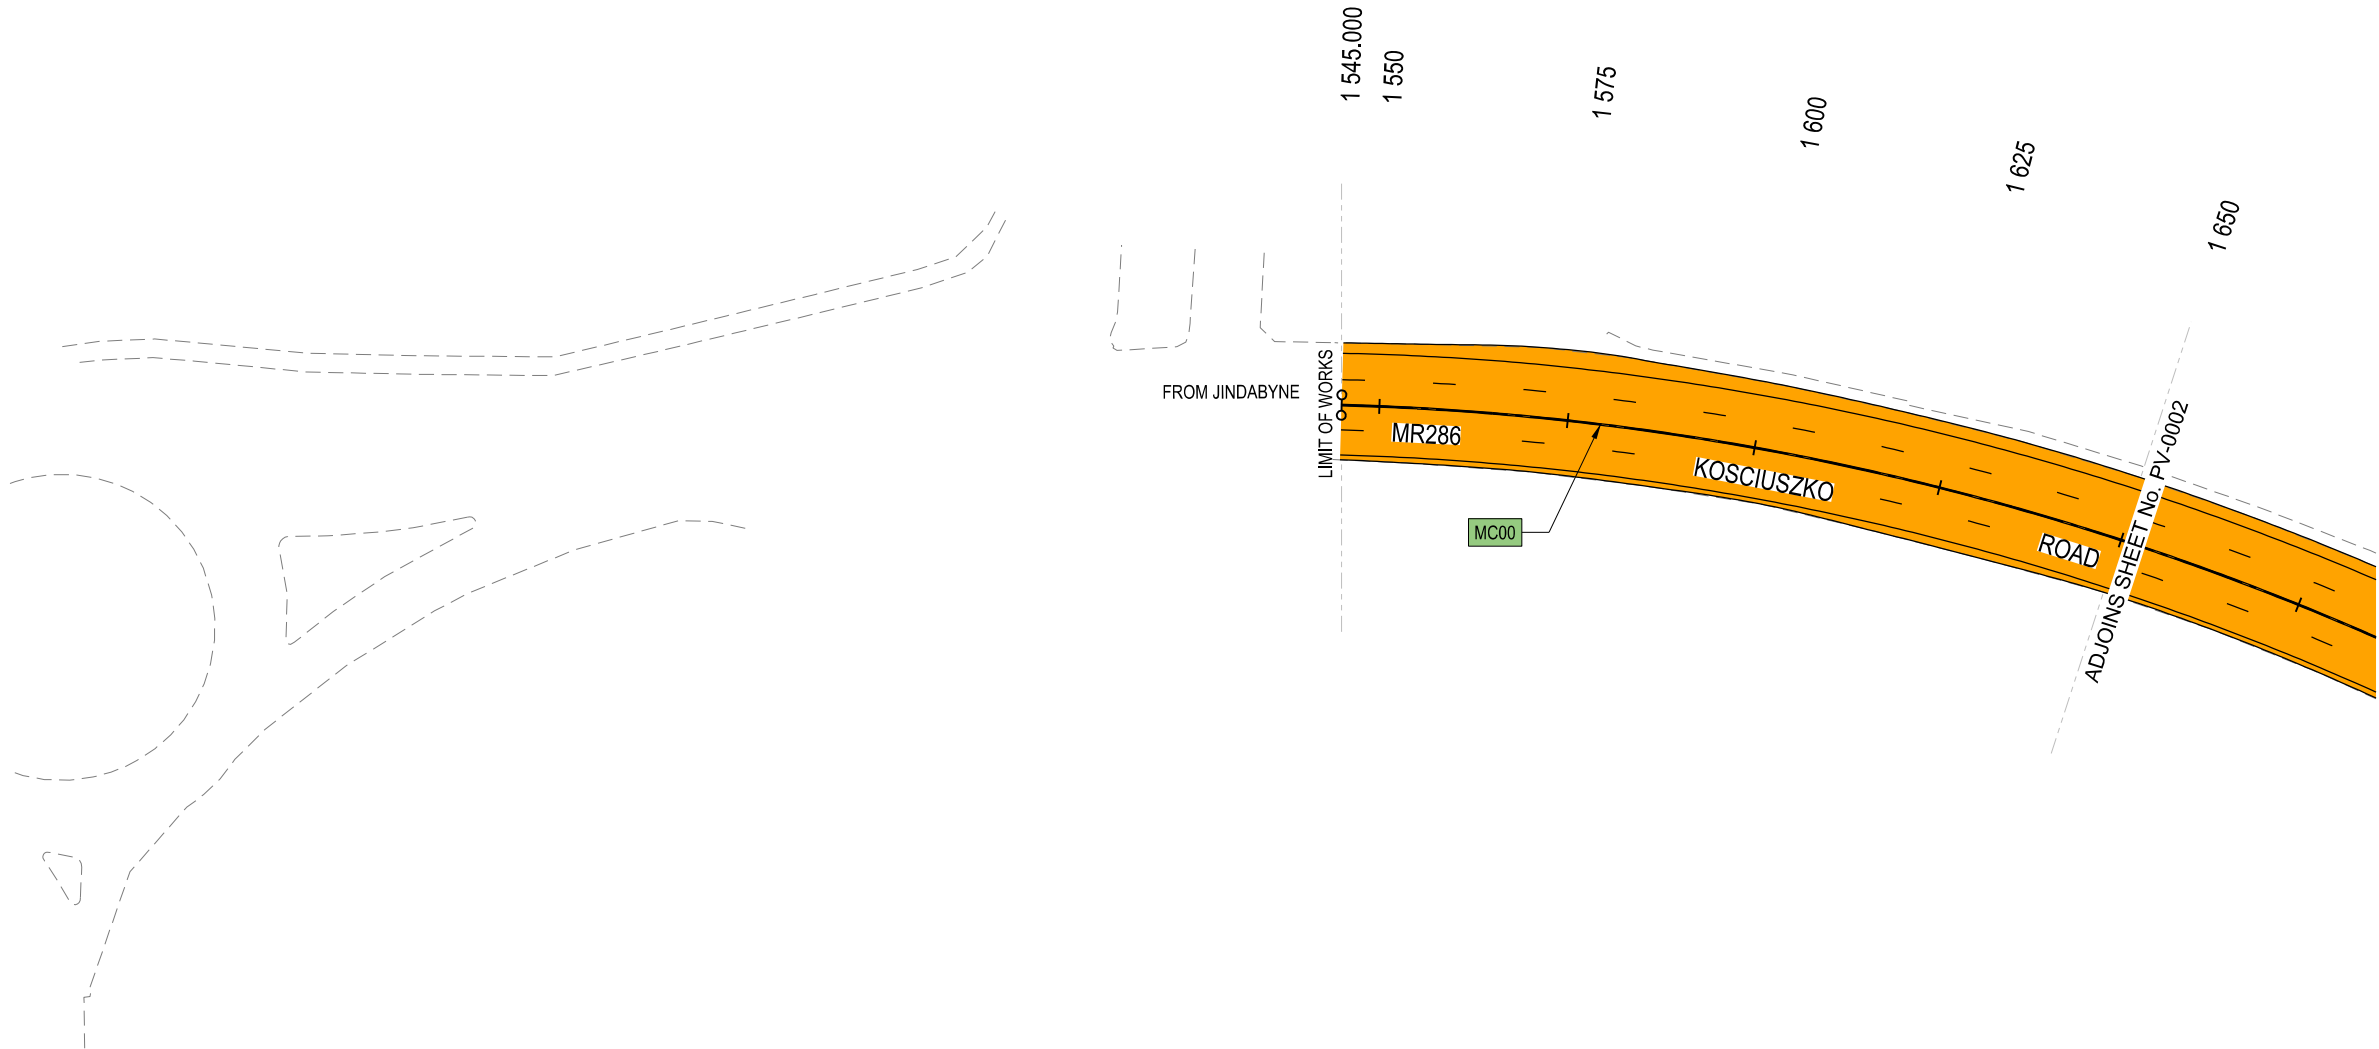

NOT FOR CONSTRUCTION

 DRAWING FILE LOCATION / NAME K:\Design\MR286 - Kosciuszko Rd\ISF2016_043299 - Additional WB Lane Barry Way to Alpine Way - Detail\Microstation\DS2015-002854-DC-PV.dgn					DESIGN MODEL FILE(S) USED FOR DOCUMENTATION OF THIS DRAWING					PLOT DATE / TIME 20/01/2017 3:06:44 PM		PLOT BY waltersj		CLIENT  Transport Roads & Maritime Services		SNOWY MONARO REGIONAL COUNCIL MR286 KOSCIUSZKO ROAD ADDITIONAL WESTBOUND LANE BARRY WAY TO ALPINE WAY, JINDABYNE PAVEMENT PLAN MR286 KOSCIUSZKO ROAD - MC00 - 1545 TO 1650			A3		
EXTERNAL REFERENCE FILES		REV 0	DATE 09-06-16	AMENDMENT / REVISION DESCRIPTION Issued for 20% Review	APPROVAL JW	SCALES ON A3 SIZE DRAWING  SCALE 1:1000m		DRAWINGS / DESIGN PREPARED BY  Transport Roads & Maritime Services		TITLE	NAME	DATE	PREPARED FOR NETWORK NSW REGIONAL SOUTHERN NETWORK AND SAFETY SOUTHERN					RMS REGISTRATION No. DS2015 / 002854		SHEET No. PV-0001	ISSUE 1
						CO-ORDINATE SYSTEM MGA ZONE 55		HEIGHT DATUM AHD		DESIGN CHECK	X. XXXXXXXXXX	09.06.16									
										DESIGN MNGR	N. COOKE	09.06.16									
										PROJECT MNGR	S. FOSTER	09.06.16									


THIS DRAWING MAY BE PREPARED IN COLOUR AND MAY BE INCOMPLETE IF COPIED

50mm ON A3 SIZE ORIGINAL




LEGEND

- P1 - NEW PAVEMENT IN CUT
- P2 - NEW PAVEMENT IN FILL
- P3 - PAVEMENT OVERLAY
- EXISTING EDGE OF PAVEMENT

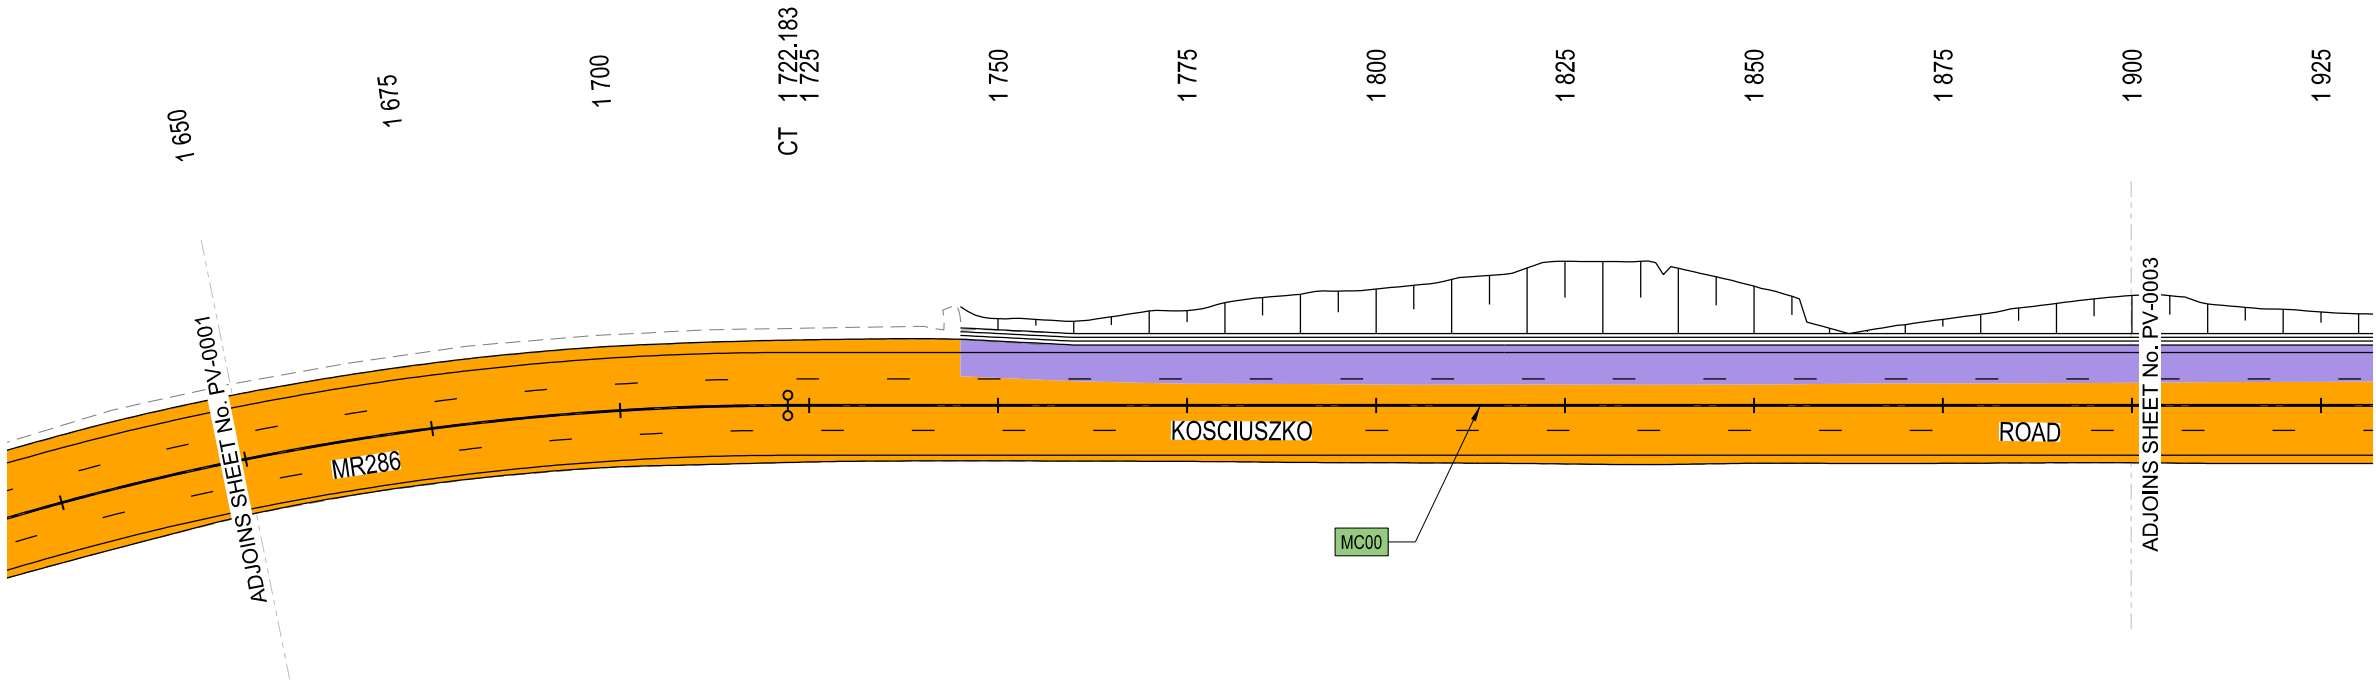

NOT FOR CONSTRUCTION

DRAWING FILE LOCATION / NAME K:\Design\MR286 - Kosciuszko Rd\ISF2016_043299 - Additional WB Lane Barry Way to Alpine Way - Detail\Microstation\DS2015-002854-DC-PV.dgn					DESIGN MODEL FILE(S) USED FOR DOCUMENTATION OF THIS DRAWING					PLOT DATE / TIME 20/01/2017 3:06:44 PM		PLOT BY waltersj		CLIENT		SNOWY MONARO REGIONAL COUNCIL MR286 KOSCIUSZKO ROAD ADDITIONAL WESTBOUND LANE BARRY WAY TO ALPINE WAY, JINDABYNE PAVEMENT PLAN MR286 KOSCIUSZKO ROAD - MC00 - 1650 TO 1900			A3																		
EXTERNAL REFERENCE FILES					SCALES ON A3 SIZE DRAWING					DRAWINGS / DESIGN PREPARED BY					TITLE						NAME		DATE		NSW GOVERNMENT Transport Roads & Maritime Services												
REV 0 09-06-16 Issued for 20% Review					APPROVAL JW										 Transport Roads & Maritime Services					DRAWN		J. WALTERS		09.06.16		PREPARED FOR NETWORK NSW REGIONAL SOUTHERN NETWORK AND SAFETY SOUTHERN		RMS REGISTRATION No. DS2015 / 002854		ISSUE STATUS 80% DETAIL DESIGN		SHEET No. PV-0002		ISSUE 1			
															DRG CHECK		X. XXXXXXXXXX		09.06.16																		
															DESIGN		J. WALTERS		09.06.16																		
															DESIGN CHECK		X. XXXXXXXXXX		09.06.16																		
															DESIGN MNGR		N. COOKE		09.06.16																		
																				DESIGN MNGR		S. FOSTER		09.06.16													

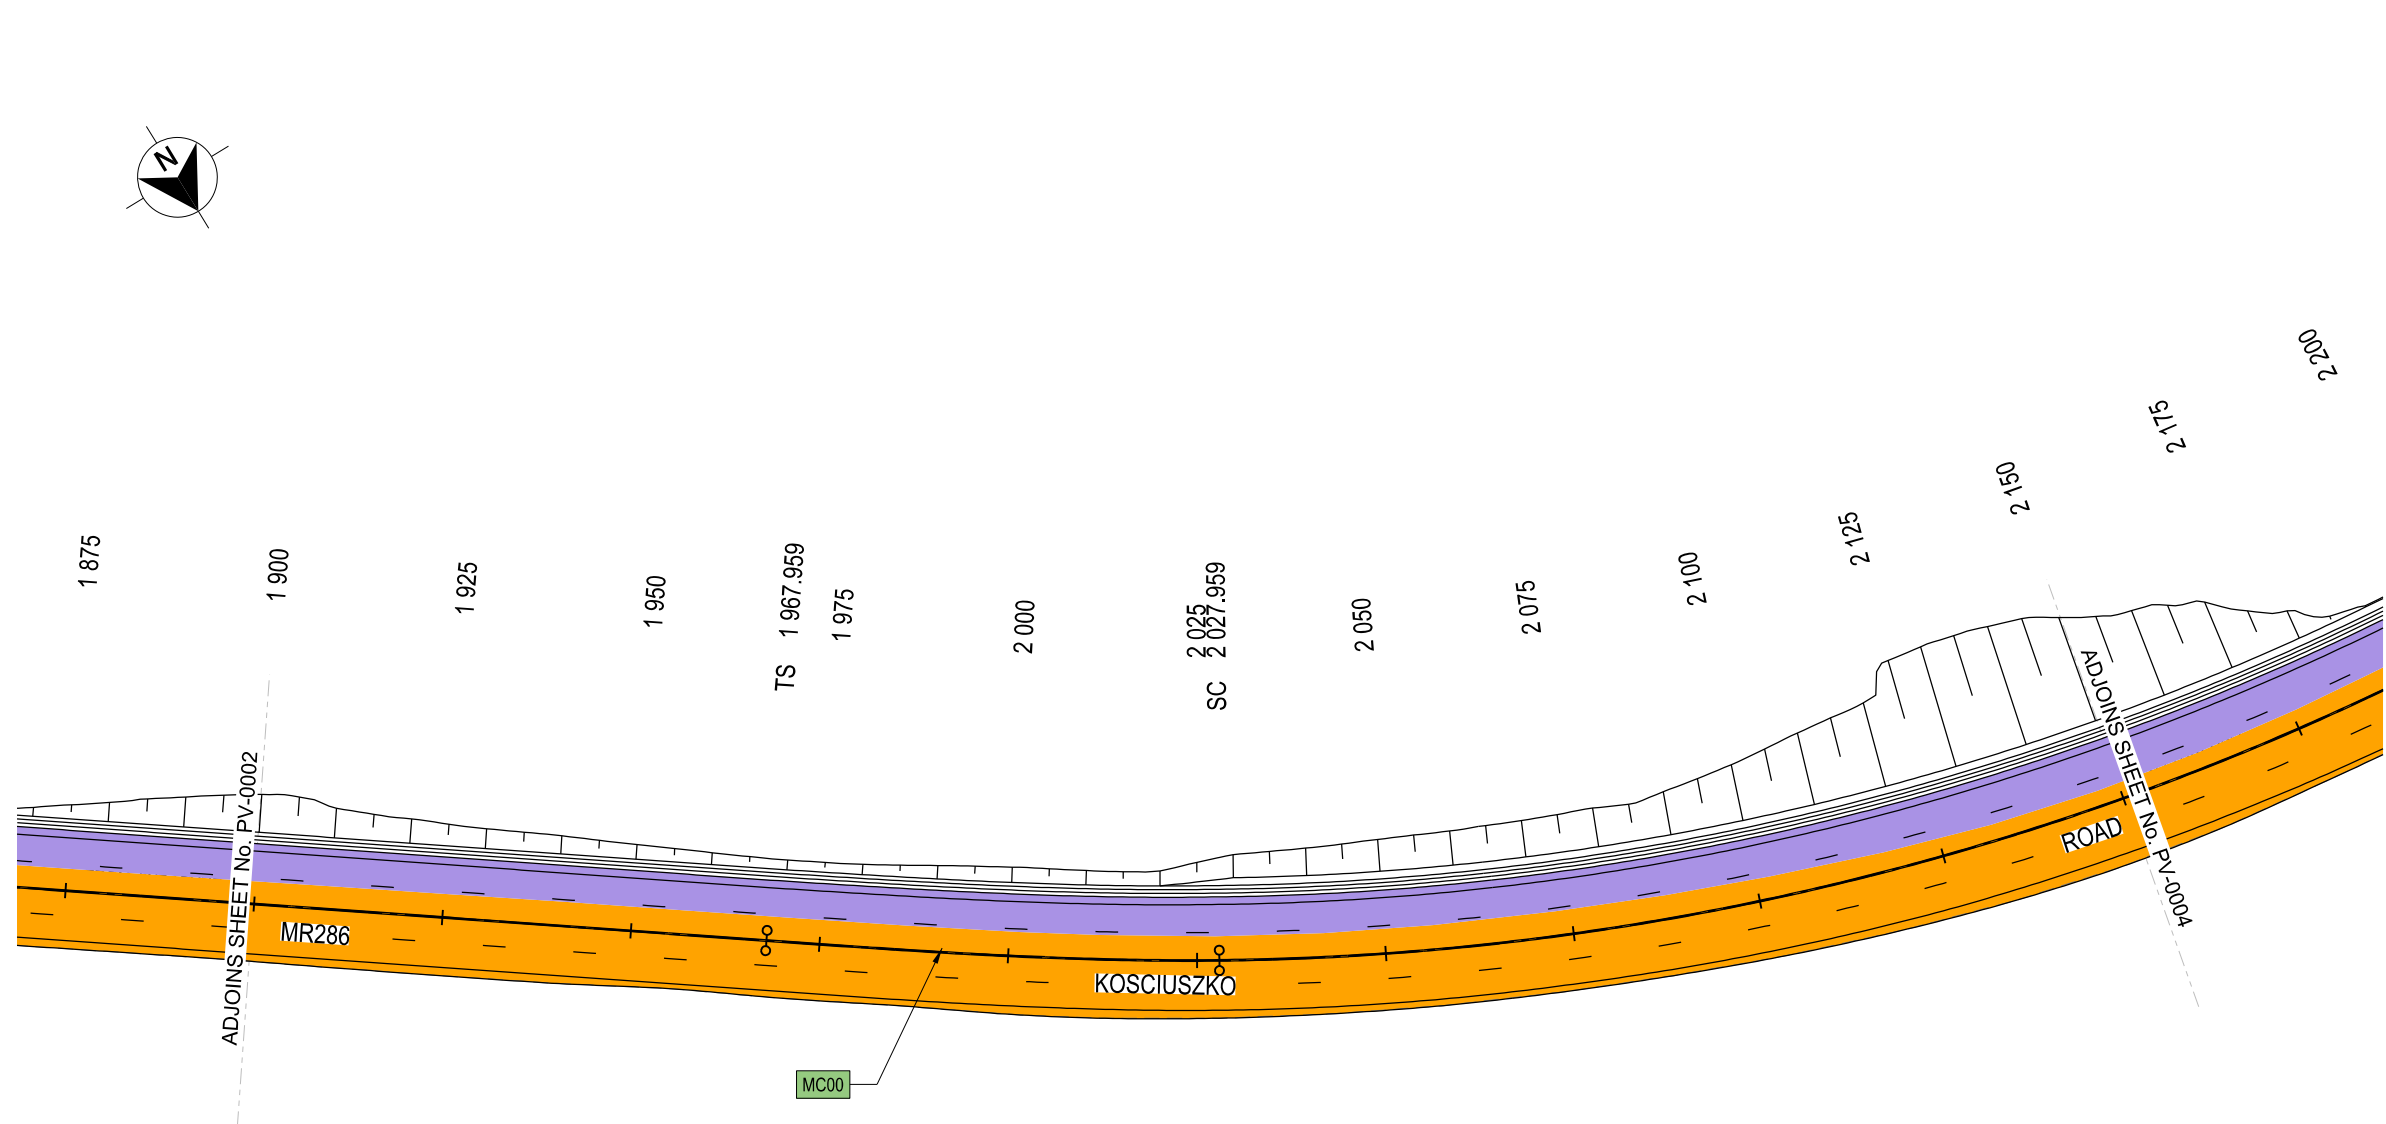

LEGEND

	P1 - NEW PAVEMENT IN CUT
	P2 - NEW PAVEMENT IN FILL
	P3 - PAVEMENT OVERLAY
	EXISTING EDGE OF PAVEMENT

ADJOINS SHEET No. PV-0002

MR286

TS 1 967.959
1 975


SC 2025 2027.959

KOSCIUSZKO

MC00

PV-0004

NOT FOR CONSTRUCTION

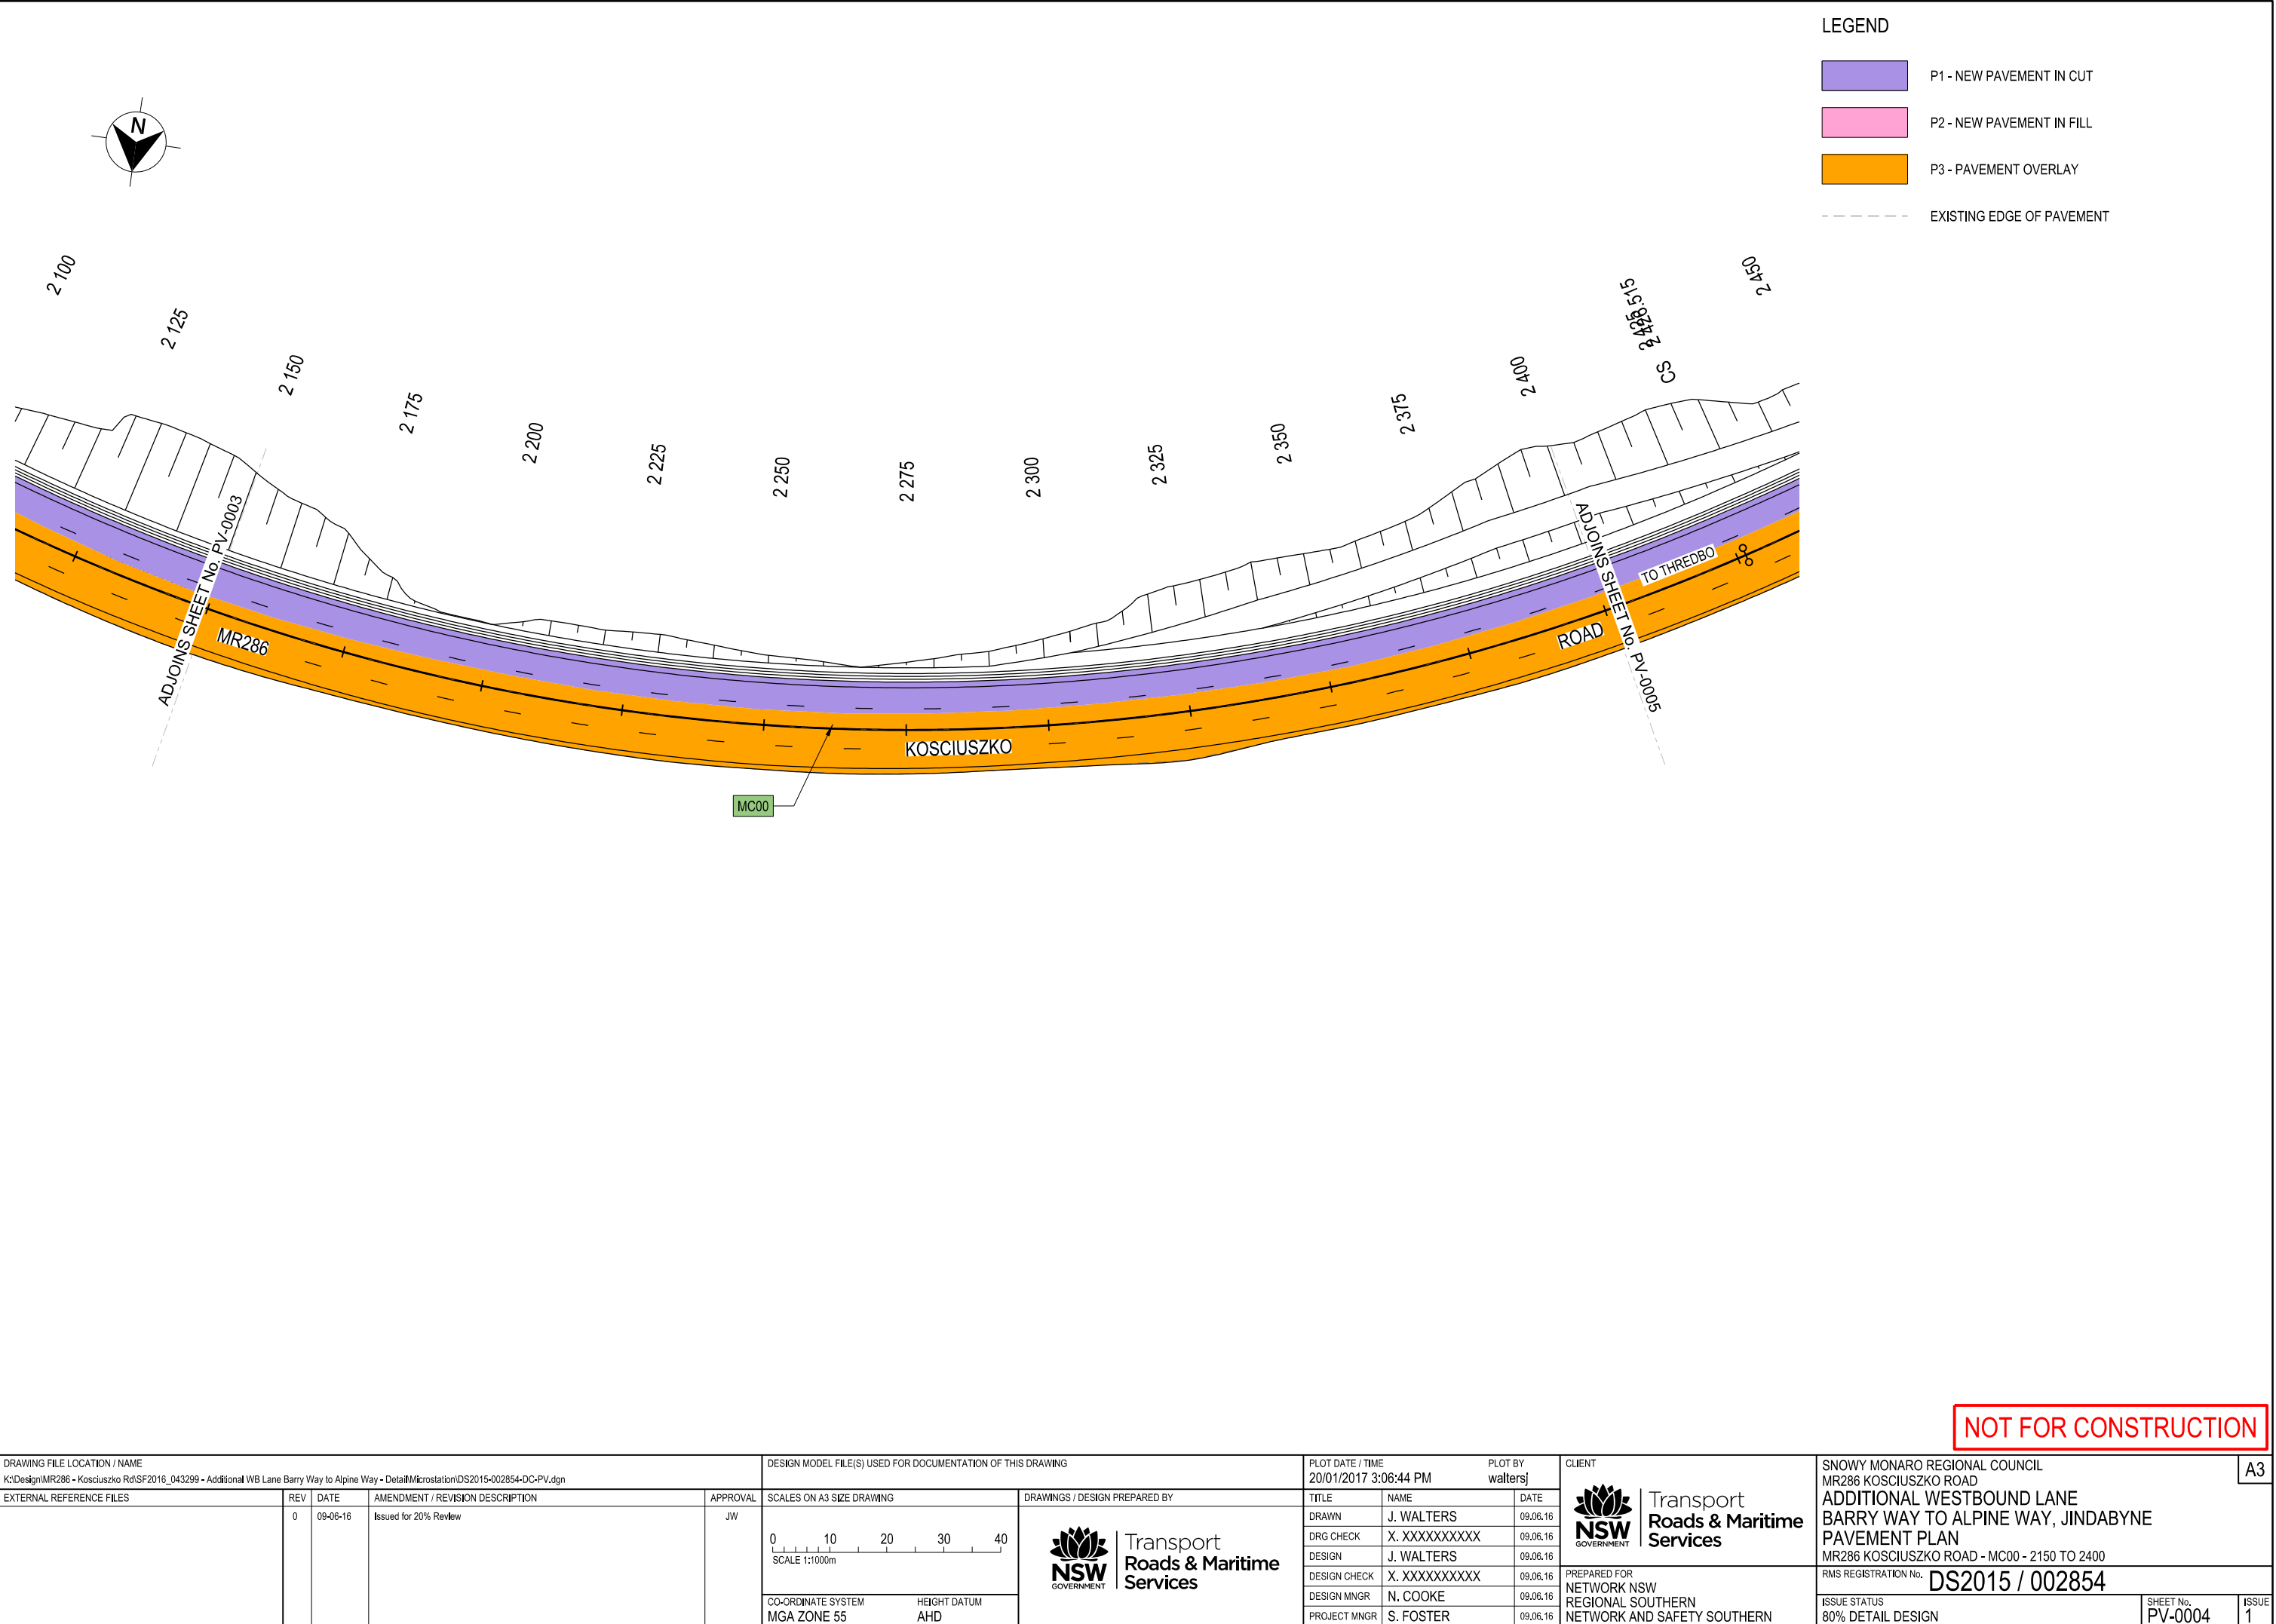


THIS DRAWING MAY BE PREPARED IN COLOUR AND MAY BE INCOMPLETE IF COPIED

50mm ON A3 SIZE ORIGINAL





LEGEND

- P1 - NEW PAVEMENT IN CUT
- P2 - NEW PAVEMENT IN FILL
- P3 - PAVEMENT OVERLAY
- EXISTING EDGE OF PAVEMENT

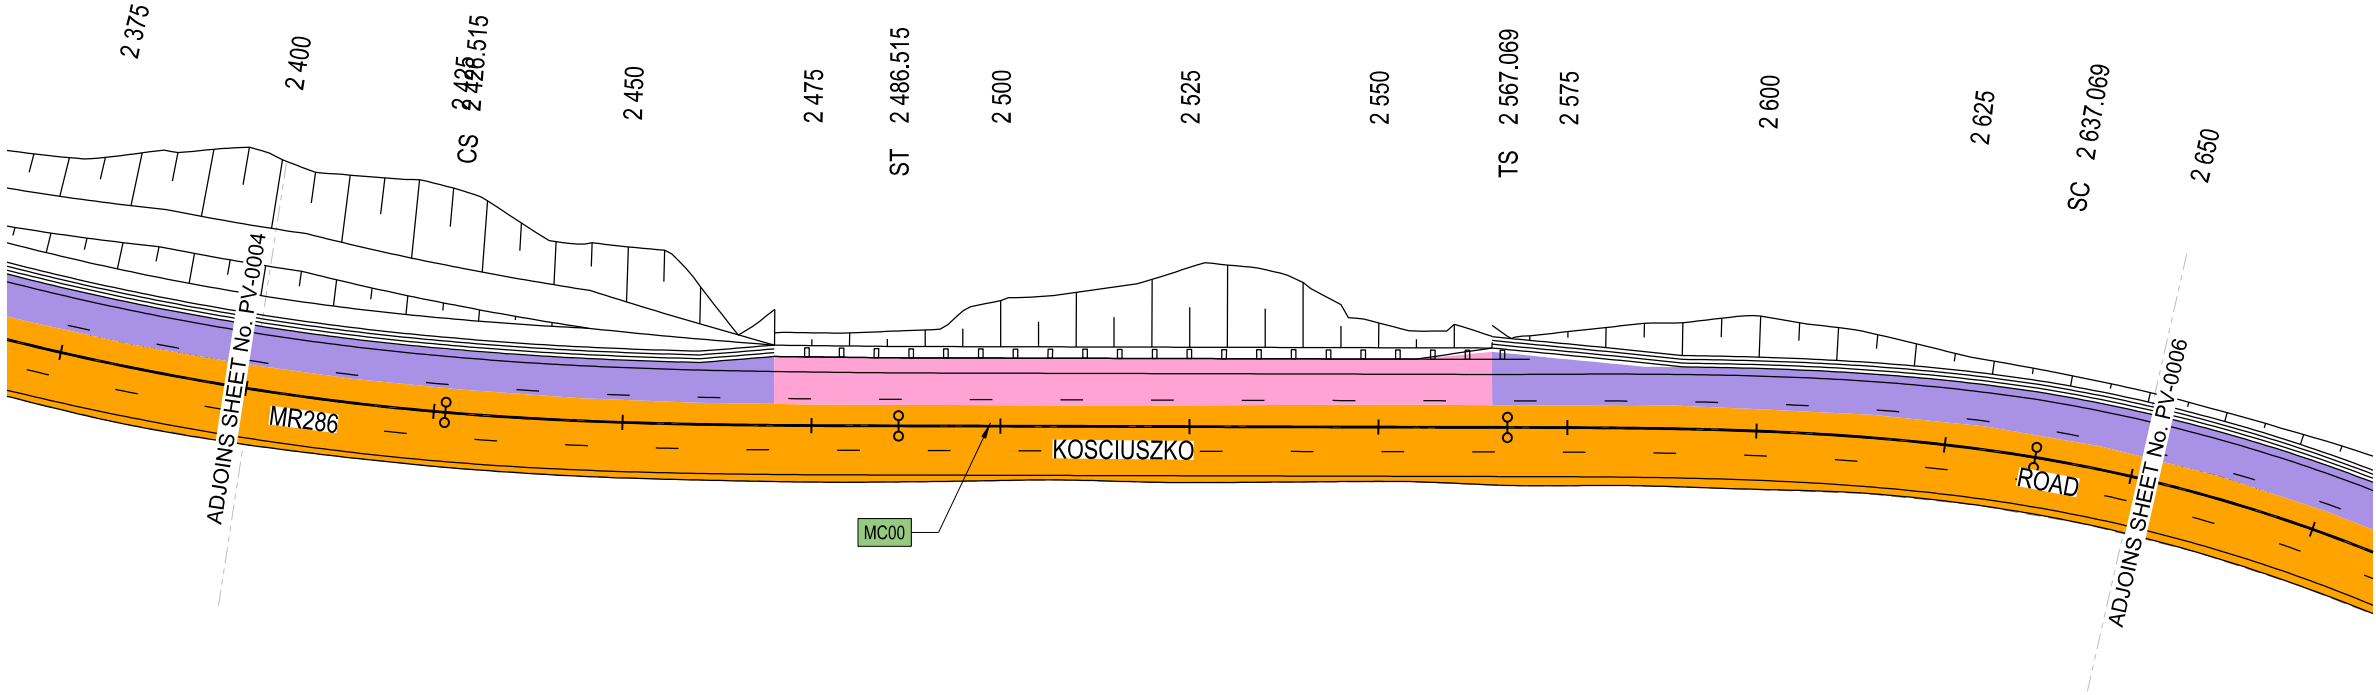


NOT FOR CONSTRUCTION

 DRAWING FILE LOCATION / NAME K:\Design\MR286 - Kosciuszko Rd\SF2016_043299 - Additional WB Lane Barry Way to Alpine Way - Detail\Microstation\DS2015-002854-DC-PV.dgn					DESIGN MODEL FILE(S) USED FOR DOCUMENTATION OF THIS DRAWING					PLOT DATE / TIME 20/01/2017 3:06:44 PM			PLOT BY waltersj			CLIENT  Transport Roads & Maritime Services			SNOWY MONARO REGIONAL COUNCIL MR286 KOSCIUSZKO ROAD ADDITIONAL WESTBOUND LANE BARRY WAY TO ALPINE WAY, JINDABYNE PAVEMENT PLAN MR286 KOSCIUSZKO ROAD - MC00 - 2400 TO 2650 RMS REGISTRATION No. DS2015 / 002854 ISSUE STATUS 80% DETAIL DESIGN SHEET No. PV-0005 ISSUE 1							
EXTERNAL REFERENCE FILES					SCALES ON A3 SIZE DRAWING					DRAWINGS / DESIGN PREPARED BY					TITLE			NAME				DATE				
0 09-06-16 Issued for 20% Review					JW					 Transport Roads & Maritime Services					DRAWN			J. WALTERS				09.06.16				
					 SCALE 1:1000m										DRG CHECK			X. XXXXXXXXXX				09.06.16				
															DESIGN			J. WALTERS				09.06.16				
															DESIGN CHECK			X. XXXXXXXXXX				09.06.16				
															DESIGN MNGR			N. COOKE				09.06.16				
															PROJECT MNGR			S. FOSTER				09.06.16				

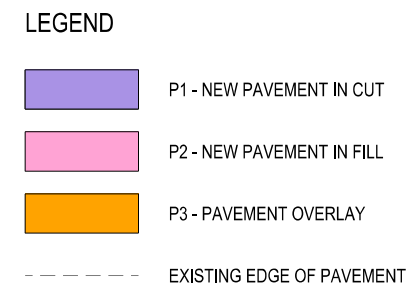

THIS DRAWING MAY BE PREPARED IN COLOUR AND MAY BE INCOMPLETE IF COPIED

THIS DRAWING MAY BE PREPARED IN COLOUR AND MAY BE INCOMPLETE IF COPIED

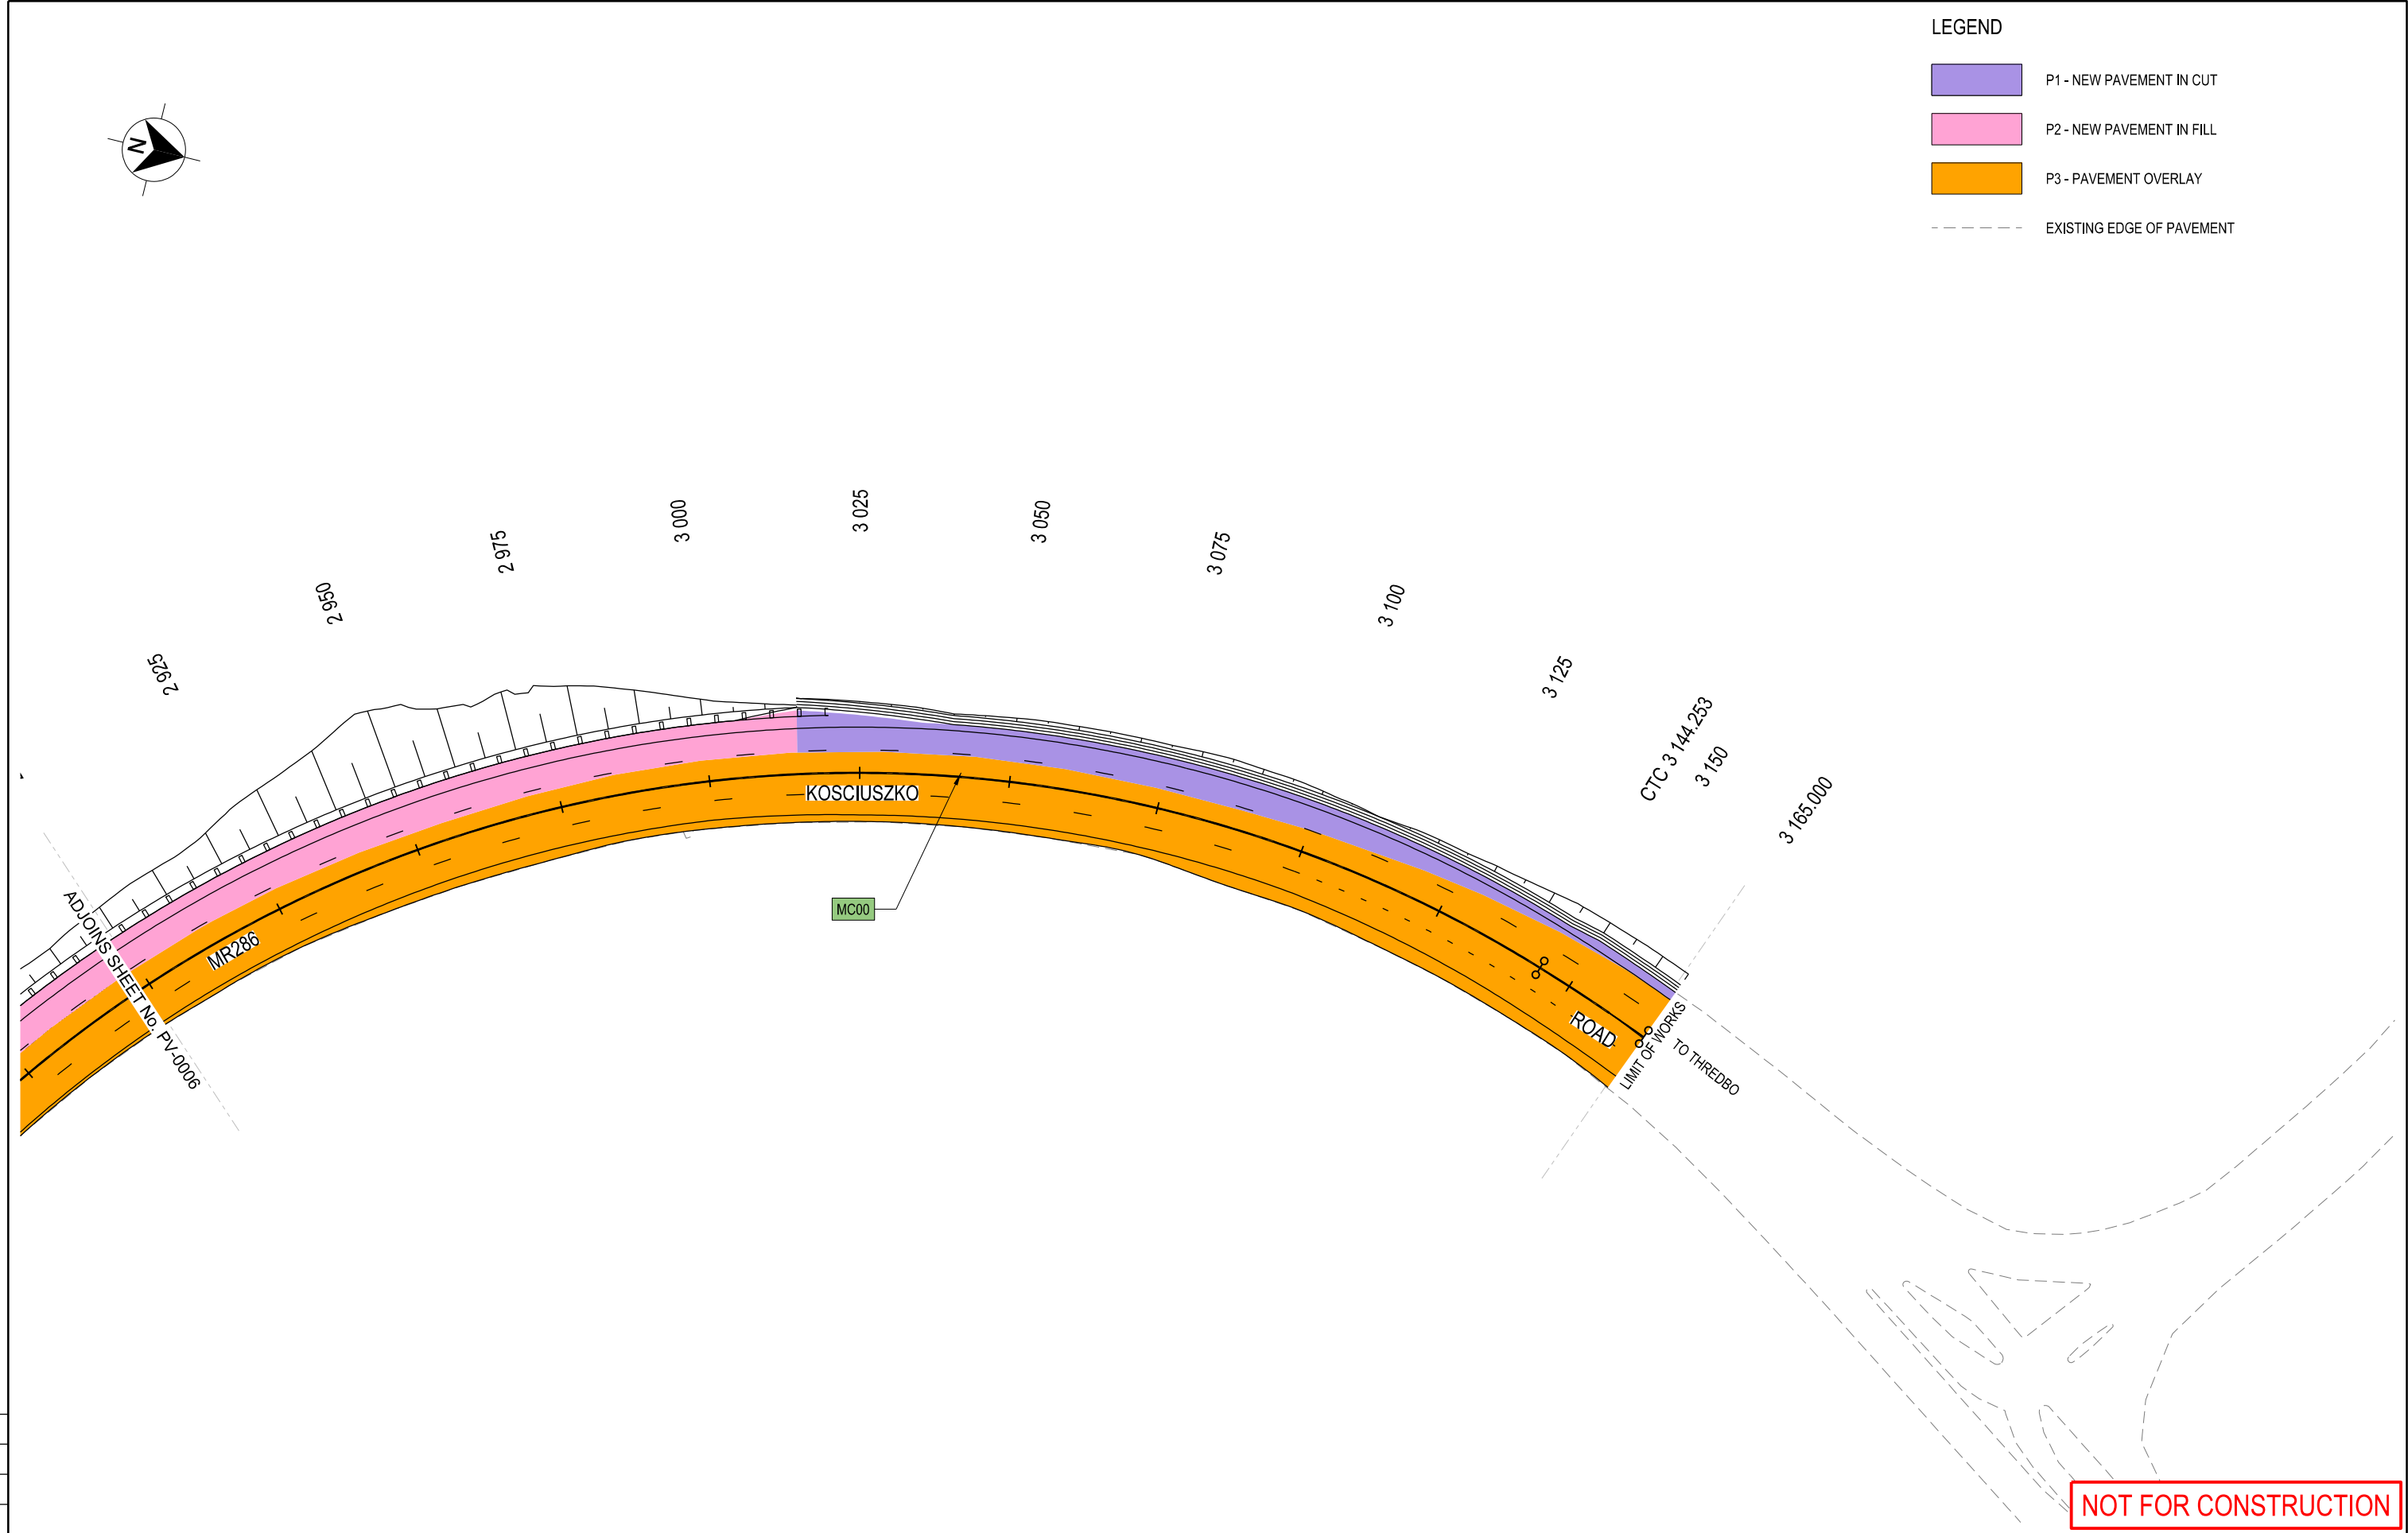

- LEGEND
- P1 - NEW PAVEMENT IN CUT
 - P2 - NEW PAVEMENT IN FILL
 - P3 - PAVEMENT OVERLAY
 - EXISTING EDGE OF PAVEMENT

DRAWING FILE LOCATION / NAME K:\Design\IMR286 - Kosciuszko Rd\ISF2016_043299 - Additional WB Lane Barry Way to Alpine Way - Detail\Microstation\DS2015-002854-DC-PV.dgn					DESIGN MODEL FILE(S) USED FOR DOCUMENTATION OF THIS DRAWING					PLOT DATE / TIME 9/05/2017 10:34:31 AM		PLOT BY waltersj		CLIENT		 Transport Roads & Maritime Services SNOWY MONARO REGIONAL COUNCIL MR286 KOSCIUSZKO ROAD ADDITIONAL WESTBOUND LANE BARRY WAY TO ALPINE WAY, JINDABYNE PAVEMENT PLAN MR286 KOSCIUSZKO ROAD - MC00 - 2900 TO 3165			A3			
EXTERNAL REFERENCE FILES		REV 0	DATE 09-06-16	AMENDMENT / REVISION DESCRIPTION Issued for 20% Review	APPROVAL JW	SCALES ON A3 SIZE DRAWING  SCALE 1:1000m		DRAWINGS / DESIGN PREPARED BY  Transport Roads & Maritime Services		TITLE	NAME	DATE	PREPARED FOR NETWORK NSW REGIONAL SOUTHERN NETWORK AND SAFETY SOUTHERN		RMS REGISTRATION No. DS2015 / 002854				ISSUE STATUS 80% DETAIL DESIGN		SHEET No. PV-0007	
						CO-ORDINATE SYSTEM MGA ZONE 55		HEIGHT DATUM AHD		DESIGN	J. WALTERS	09.06.16										
										DRG CHECK	X. XXXXXXXXXX	09.06.16										
										DESIGN CHECK	X. XXXXXXXXXX	09.06.16										
										DESIGN MNGR	N. COOKE	09.06.16										
										PROJECT MNGR	S. FOSTER	09.06.16										