



Transport
for NSW


HILLS SHIRE LOCAL COUNCIL

MR NORWEST BOULEVARD

INTERSECTION UPGRADE OF NORWEST BOULEVARD, LEXINGTON DRIVE AND ELIZABETH MACARTHUR DRIVE BELLA VISTA

ROADWORKS

50% CONCEPT DESIGN

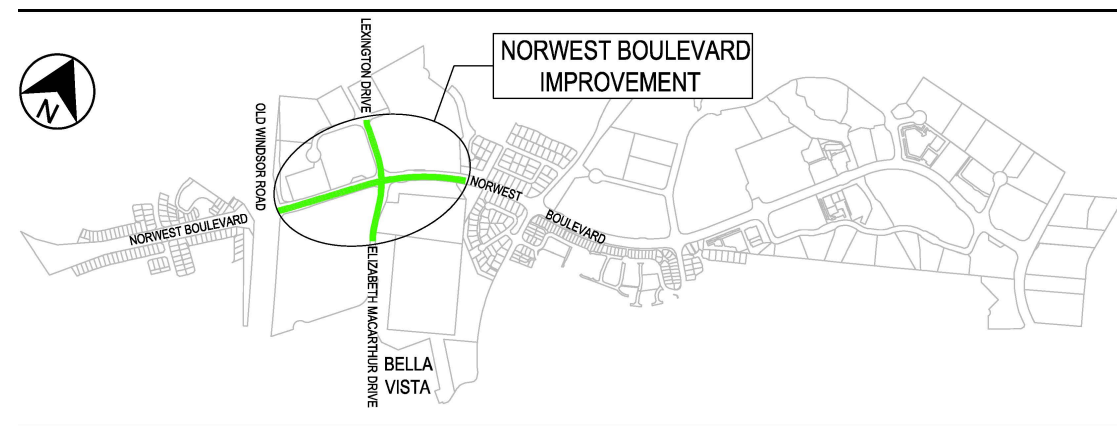

LOCALITY PLAN
NOT TO SCALE

NOT FOR CONSTRUCTION

THIS DRAWING MAY BE PREPARED IN PART OR WHOLLY BY MEANS OF AUTOMATICALLY GENERATED DATA AND MAY BE INCOMPLETE IF COPIED

DRAWING FILE LOCATION / NAME
C:\users\bojiss\appdata\local\projectwise\jacobs_anz_je\0322425\A227900-DG-GE-0001.dwg

PREPARED BY
Jacobs

ABN 37 001 024 095 and ACN 001 024 095
Jacobs Group (Australia) Pty Ltd
Level 7, 177 Pacific Highway
North Sydney, NSW 2060
AUSTRALIA
Tel: +61 2 9928 2100
Fax: +61 2 9928 2500
Web: www.jacobs.com

DESIGNED

SIGNED *R. Turicovski*

NAME: ROBERTI RICOVSKI

TITLE: ROAD DESIGNER

DATE: 14.05.2020

LINEAR REFERENCING
START: R(0000690,0020,B1,0.032)

FINISH: R(000690,0020,B1,0.676)

REVIEWED

SIGNED *Nathan Tang*

NAME: NATHAN TANG

TITLE: DESIGN MANAGER

DATE: 14.05.2020

VERIFIED

SIGNED *Sally Swinburne*

NAME: SALLY SWINBURNE

TITLE: PROJECT MANAGER

DATE: 14.05.2020

PLOT DATE / TIME
5/14/2020

PLOT BY
Bojiss

CLIENT



Transport
for NSW

RMS PROJECT MANAGER

NAME: YASASWI KODIALI

TITLE: PROJECT MANAGER

VALIDATION AND ACCEPTANCE OF THESE
DRAWINGS AND THE DESIGN SHOWN
THEREON IS TO BE CARRIED OUT UNDER
SEPARATE PROCESS

PREPARED FOR
TECHNICAL AND PROJECT SERVICES
GREATER SYDNEY PROJECT OFFICE (GSPO)
GSPO PROGRAM 7

HILLS SHIRE LOCAL COUNCIL
MR NORWEST BOULEVARD
INTERSECTION UPGRADE OF NORWEST BOULEVARD, LEXINGTON
DRIVE AND ELIZABETH MACARTHUR DRIVE, BELLA VISTA

RMS PROJECT No. IA227900

RMS REGISTRATION No. DS2019/001395

ISSUE STATUS 50% CONCE PDESIGN

EDMS No. SHEET No. REV 1

GE-0001

© Roads and Maritime Services

THIS DRAWING MAY BE PREPARED IN COLOUR AND MAY BE INCOMPLETE IF COPIED

150mm ON A3 SIZE ORIGINAL

DRAWING INDEX	
SHEET No.	DRAWING TITLE
GE-0001	COVER SHEET
GE-0011	DRAWING INDEX AND GENERAL NOTES
GE-0021	KEY PLAN
RD-0051	TYPICAL CROSS SECTIONS SHEET 1 OF 2
RD-0052	TYPICAL CROSS SECTIONS SHEET 2 OF 2
RD-0101	GENERAL ARRANGEMENT PLAN SHEET 1 OF 10
RD-0102	GENERAL ARRANGEMENT PLAN SHEET 2 OF 10
RD-0103	GENERAL ARRANGEMENT PLAN SHEET 3 OF 10
RD-0104	GENERAL ARRANGEMENT PLAN SHEET 4 OF 10
RD-0105	GENERAL ARRANGEMENT PLAN SHEET 5 OF 10
RD-0106	GENERAL ARRANGEMENT PLAN SHEET 6 OF 10
RD-0107	GENERAL ARRANGEMENT PLAN SHEET 7 OF 10
RD-0108	GENERAL ARRANGEMENT PLAN SHEET 8 OF 10
RD-0109	GENERAL ARRANGEMENT PLAN SHEET 9 OF 10
RD-0110	GENERAL ARRANGEMENT PLAN SHEET 10 OF 10
RD-0201	LONGITUDINAL SECTION - NORWEST BOULEVARD (MC10) SHEET 1 OF 2
RD-0202	LONGITUDINAL SECTION - NORWEST BOULEVARD (MC10) SHEET 2 OF 2
RD-0211	LONGITUDINAL SECTION - LEXINGTON DRIVE (MC20)
RD-0221	LONGITUDINAL SECTION - ELIZABETH MACARTHUR DRIVE (MC30)
RD-0231	LONGITUDINAL SECTION - NORWEST BOULEVARD (MC11) SHEET 1 OF 2
RD-0232	LONGITUDINAL SECTION - NORWEST BOULEVARD (MC11) SHEET 2 OF 2
RD-0241	LONGITUDINAL SECTION - LEXINGTON DRIVE (MC21)
RD-0251	LONGITUDINAL SECTION - ELIZABETH MACARTHUR DRIVE (MC31)
RC-0101	CROSS SECTIONS - NORWEST BOULEVARD (MC10) SHEET 1 OF 15
RC-0102	CROSS SECTIONS - NORWEST BOULEVARD (MC10) SHEET 2 OF 15
RC-0103	CROSS SECTIONS - NORWEST BOULEVARD (MC10) SHEET 3 OF 15
RC-0104	CROSS SECTIONS - NORWEST BOULEVARD (MC10) SHEET 4 OF 15
RC-0105	CROSS SECTIONS - NORWEST BOULEVARD (MC10) SHEET 5 OF 15
RC-0106	CROSS SECTIONS - NORWEST BOULEVARD (MC10) SHEET 6 OF 15
RC-0107	CROSS SECTIONS - NORWEST BOULEVARD (MC10) SHEET 7 OF 15
RC-0108	CROSS SECTIONS - NORWEST BOULEVARD (MC10) SHEET 8 OF 15
RC-0109	CROSS SECTIONS - NORWEST BOULEVARD (MC10) SHEET 9 OF 15
RC-0110	CROSS SECTIONS - NORWEST BOULEVARD (MC10) SHEET 10 OF 15
RC-0111	CROSS SECTIONS - NORWEST BOULEVARD (MC10) SHEET 11 OF 15
RC-0112	CROSS SECTIONS - NORWEST BOULEVARD (MC10) SHEET 12 OF 15
RC-0113	CROSS SECTIONS - NORWEST BOULEVARD (MC10) SHEET 13 OF 15
RC-0114	CROSS SECTIONS - NORWEST BOULEVARD (MC10) SHEET 14 OF 15
RC-0115	CROSS SECTIONS - NORWEST BOULEVARD (MC10) SHEET 15 OF 15
RC-0121	CROSS SECTIONS - LEXINGTON DRIVE (MC20) SHEET 1 OF 5
RC-0122	CROSS SECTIONS - LEXINGTON DRIVE (MC20) SHEET 2 OF 5
RC-0123	CROSS SECTIONS - LEXINGTON DRIVE (MC20) SHEET 3 OF 5
RC-0124	CROSS SECTIONS - LEXINGTON DRIVE (MC20) SHEET 4 OF 5
RC-0125	CROSS SECTIONS - LEXINGTON DRIVE (MC20) SHEET 5 OF 5

DRAWING INDEX	
SHEET No.	DRAWING TITLE
RC-0131	CROSS SECTIONS - ELIZABETH MACARTHUR DRIVE (MC30) SHEET 1 OF 5
RC-0132	CROSS SECTIONS - ELIZABETH MACARTHUR DRIVE (MC30) SHEET 2 OF 5
RC-0133	CROSS SECTIONS - ELIZABETH MACARTHUR DRIVE (MC30) SHEET 3 OF 5
RC-0134	CROSS SECTIONS - ELIZABETH MACARTHUR DRIVE (MC30) SHEET 4 OF 5
RC-0135	CROSS SECTIONS - ELIZABETH MACARTHUR DRIVE (MC30) SHEET 5 OF 5
SM-0021	DRAINAGE GENERAL NOTES
SM-0101	DRAINAGE PLAN SHEET 1 OF 10
SM-0102	DRAINAGE PLAN SHEET 2 OF 10
SM-0103	DRAINAGE PLAN SHEET 3 OF 10
SM-0104	DRAINAGE PLAN SHEET 4 OF 10
SM-0105	DRAINAGE PLAN SHEET 5 OF 10
SM-0106	DRAINAGE PLAN SHEET 6 OF 10
SM-0107	DRAINAGE PLAN SHEET 7 OF 10
SM-0108	DRAINAGE PLAN SHEET 8 OF 10
SM-0109	DRAINAGE PLAN SHEET 9 OF 10
SM-0110	DRAINAGE PLAN SHEET 10 OF 10
UT-0051	UTILITY TYPICAL SECTIONS SHEET 1 OF 2
UT-0052	UTILITY TYPICAL SECTIONS SHEET 2 OF 2
UT-0101	UTILITY COORDINATION PLAN SHEET 1 OF 10
UT-0102	UTILITY COORDINATION PLAN SHEET 2 OF 10
UT-0103	UTILITY COORDINATION PLAN SHEET 3 OF 10
UT-0104	UTILITY COORDINATION PLAN SHEET 4 OF 10
UT-0105	UTILITY COORDINATION PLAN SHEET 5 OF 10
UT-0106	UTILITY COORDINATION PLAN SHEET 6 OF 10
UT-0107	UTILITY COORDINATION PLAN SHEET 7 OF 10
UT-0108	UTILITY COORDINATION PLAN SHEET 8 OF 10
UT-0109	UTILITY COORDINATION PLAN SHEET 9 OF 10
UT-0110	UTILITY COORDINATION PLAN SHEET 10 OF 10
CS-0100	CONSTRUCTION STAGING TYPICAL SECTIONS - STAGE 1
CS-0101	CONSTRUCTION STAGING PLAN - STAGE 1
CS-0200	CONSTRUCTION STAGING TYPICAL SECTIONS - STAGE 2
CS-0201	CONSTRUCTION STAGING PLAN - STAGE 2
CS-0300	CONSTRUCTION STAGING TYPICAL SECTIONS - STAGE 3
CS-0301	CONSTRUCTION STAGING PLAN - STAGE 3
CS-0400	CONSTRUCTION STAGING TYPICAL SECTIONS - STAGE 4B
CS-0401	CONSTRUCTION STAGING PLAN - STAGE 4A
CS-0402	CONSTRUCTION STAGING PLAN - STAGE 4B
CS-0500	CONSTRUCTION STAGING TYPICAL SECTIONS - STAGE 5A
CS-0501	CONSTRUCTION STAGING PLAN - STAGE 5A
CS-0502	CONSTRUCTION STAGING PLAN - STAGE 5B
CS-0600	CONSTRUCTION STAGING TYPICAL SECTIONS - STAGE 6
CS-0601	CONSTRUCTION STAGING PLAN - STAGE 6

GENERAL

- ALL LOCATIONS, ORIENTATION AND LEVELS SHALL BE VERIFIED ON SITE BEFORE COMMENCING ANY WORK. REFER ANY DISCREPANCIES TO THE PRINCIPAL. NATURAL SURFACE LEVELS ON THE DRAWINGS ARE INDICATIVE ONLY.
- THESE NOTES SHALL BE READ IN CONJUNCTION WITH OTHER DRAWINGS, AND SPECIFICATIONS ALWAYS REFER TO TECHNICAL SPECIFICATION FOR CLARIFICATION AND DETAILS.
- ALL DIMENSIONS ON DETAILED DRAWINGS ARE IN METRES UNLESS NOTED OTHERWISE.
- LEVELS ARE TO AUSTRALIAN HEIGHT DATUM (A.H.D.).
- COORDINATES ARE TO MAP GRID OF AUSTRALIA (MGA Zone GDA94).
- THE DESIGN AND DRAWINGS ARE SUBJECT TO UPDATE OF NATIONAL DATUM FROM GDA94 TO GDA2020.

UTILITIES

- EXISTING UTILITY INFORMATION SHOWN WAS PROVIDED BY RMS AND IS SHOWN FOR INFORMATION ONLY.

NOT FOR CONSTRUCTION

DRAWING FILE LOCATION \ NAME				PLOT DATE \ TIME		PLOT BY		PROJECT BREAKDOWN STRUCTURE				JACOBS DOCUMENT NUMBER				PLOT DATE / TIME				PLOT BY		CLIENT		THE HILLS SHIRE COUNCIL MR690 NORWEST BOULEVARD INTERSECTION UPGRADE OF NORWEST BOULEVARD, LEXINGTON DRIVE AND ELIZABETH MACARTHUR DRIVE, BELLA VISTA GENERAL DRAWING INDEX AND NOTES				A3									
C:\user\boji\ss\appdata\local\projectwise\jacobs_anz_ie\0322425\A227900-DG-GE-0011.dwg				5/14/2020 10:28:10 AM		Boji\SS						IA227900-DG-GE-0011				5/14/2020				Boji\SS		 Transport for NSW															
DESIGN MODEL FILE(S) USED FOR DOCUMENTATION OF THIS DRAWING						REV	DATE	AMENDMENT / REVISION DESCRIPTION				APPROVAL		SCALES ON A3 SIZE DRAWING				DRAWINGS / DESIGN PREPARED BY				TITLE		NAME		DATE		PREPARED FOR				RMS REGISTRATION No.		PART			
						0	03.12.2019	ISSUED FOR 20% CONCEPT DESIGN				S.RUSBY						 ABN 37 001 024 095 and ACN 001 024 095 Jacobs Group (Australia) Pty Ltd Level 7, 177 Pacific Highway North Sydney, NSW 2060 AUSTRALIA Tel: +61 2 9928 2100 Fax: +61 2 9928 2500 Web: www.jacobs.com				DRAWN		S.BOJJI		14.05.2020		TECHNICAL AND PROJECT SERVICES GREATER SYDNEY PROJECT OFFICE (GSPO) GSPO PROGRAM 7				DS2019/001395		GE			
						1	14.05.2020	ISSUED FOR 50% CONCEPT DESIGN				S.SWINBURNE										DRG CHECK		S.GALLOWAY		14.05.2020											
																						DESIGN		R.TIRICOVSKI		14.05.2020											
																						DESIGN CHECK		D.HORWOOD		14.05.2020											
														CO-ORDINATE SYSTEM				HEIGHT DATUM				DESIGN MNGR		N.TANG		14.05.2020											
														MGA ZONE 56				AHD				PROJECT MNGR		S.SWINBURNE		14.05.2020											
																												ISSUE STATUS				EDMS No.		SHEET No.		REV	
																												50% CONCEPT DESIGN						GE-0011		1	

THIS DRAWING MAY BE PREPARED IN COLOUR AND MAY BE INCOMPLETE IF COPIED

50mm ON A3 SIZE ORIGINAL




NOT FOR CONSTRUCTION


DRAWING FILE LOCATION \ NAME C:\users\bojij\appdata\local\projectwise\jacobs_anz_ie\d0322425\A227900-DG-GE-0021.dwg				PLOT DATE \ TIME 5/13/2020 4:19:38 PM		PLOT BY BojijSS		CLIENT  Transport for NSW		THE HILLS SHIRE COUNCIL MR690 NORWEST BOULEVARD INTERSECTION UPGRADE OF NORWEST BOULEVARD, LEXINGTON DRIVE AND ELIZABETH MACARTHUR DRIVE, BELLA VISTA GENERAL KEY PLAN				A3												
DESIGN MODEL FILE(S) USED FOR DOCUMENTATION OF THIS DRAWING				REV	DATE	AMENDMENT / REVISION DESCRIPTION		APPROVAL	PROJECT BREAKDOWN STRUCTURE		JACOBS DOCUMENT NUMBER A227900-DG-GE-0021		PLOT DATE / TIME 5/13/2020		PLOT BY BojijSS		CLIENT  Transport for NSW		THE HILLS SHIRE COUNCIL MR690 NORWEST BOULEVARD INTERSECTION UPGRADE OF NORWEST BOULEVARD, LEXINGTON DRIVE AND ELIZABETH MACARTHUR DRIVE, BELLA VISTA GENERAL KEY PLAN				A3			
				0	03.12.2019	ISSUED FOR 20% CONCEPT DESIGN		S. RUSBY S. SWINBURNE	SCALES ON A3 SIZE DRAWING  SCALE 1:2500		DRAWINGS / DESIGN PREPARED BY  ABN 37 001 024 095 and ACN 001 024 095 Jacobs Group (Australia) Pty Ltd Level 7, 177 Pacific Highway North Sydney, NSW 2060 AUSTRALIA Tel: +61 2 9928 2100 Fax: +61 2 9928 2500 Web: www.jacobs.com		DRAWN S. BOJJI 14.05.2020 DRG CHECK S. GALLOWAY 14.05.2020 DESIGN R. TIRICOVSKI 14.05.2020 DESIGN CHECK D. HORWOOD 14.05.2020 DESIGN MNGR N. TANG 14.05.2020 PROJECT MNGR S. SWINBURNE 14.05.2020		PREPARED FOR TECHNICAL AND PROJECT SERVICES GREATER SYDNEY PROJECT OFFICE (GSPO) GSPO PROGRAM 7		RMS REGISTRATION No. DS2019/001395		ISSUE STATUS 50% CONCEPT DESIGN		EDMS No.		SHEET No. GE-0021		REV 1	
				1	14.05.2020																					

THIS DRAWING MAY BE PREPARED IN COLOUR AND MAY BE INCOMPLETE IF COPIED

150mm ON A3 SIZE ORIGINAL

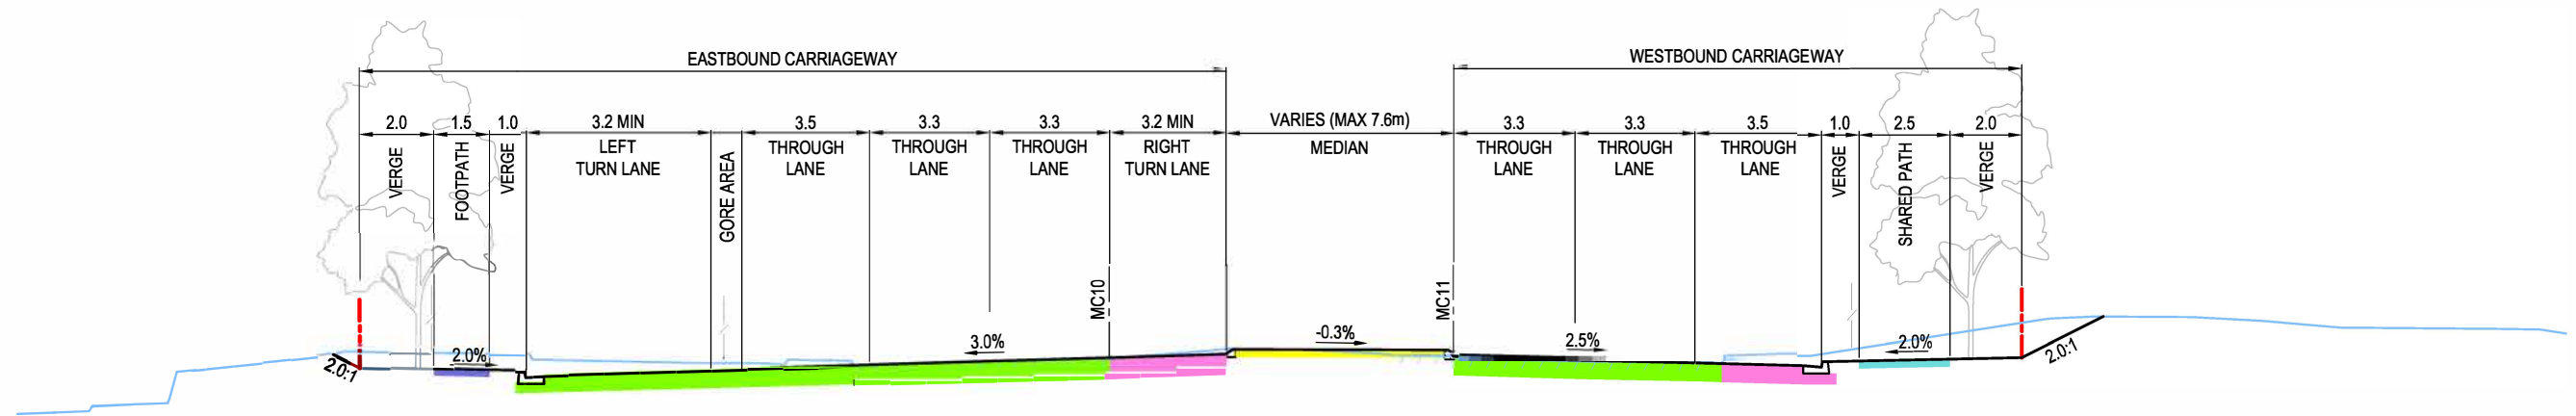

TYPICAL SECTION
NORWEST BOULEVARD - CH250 (MC10)

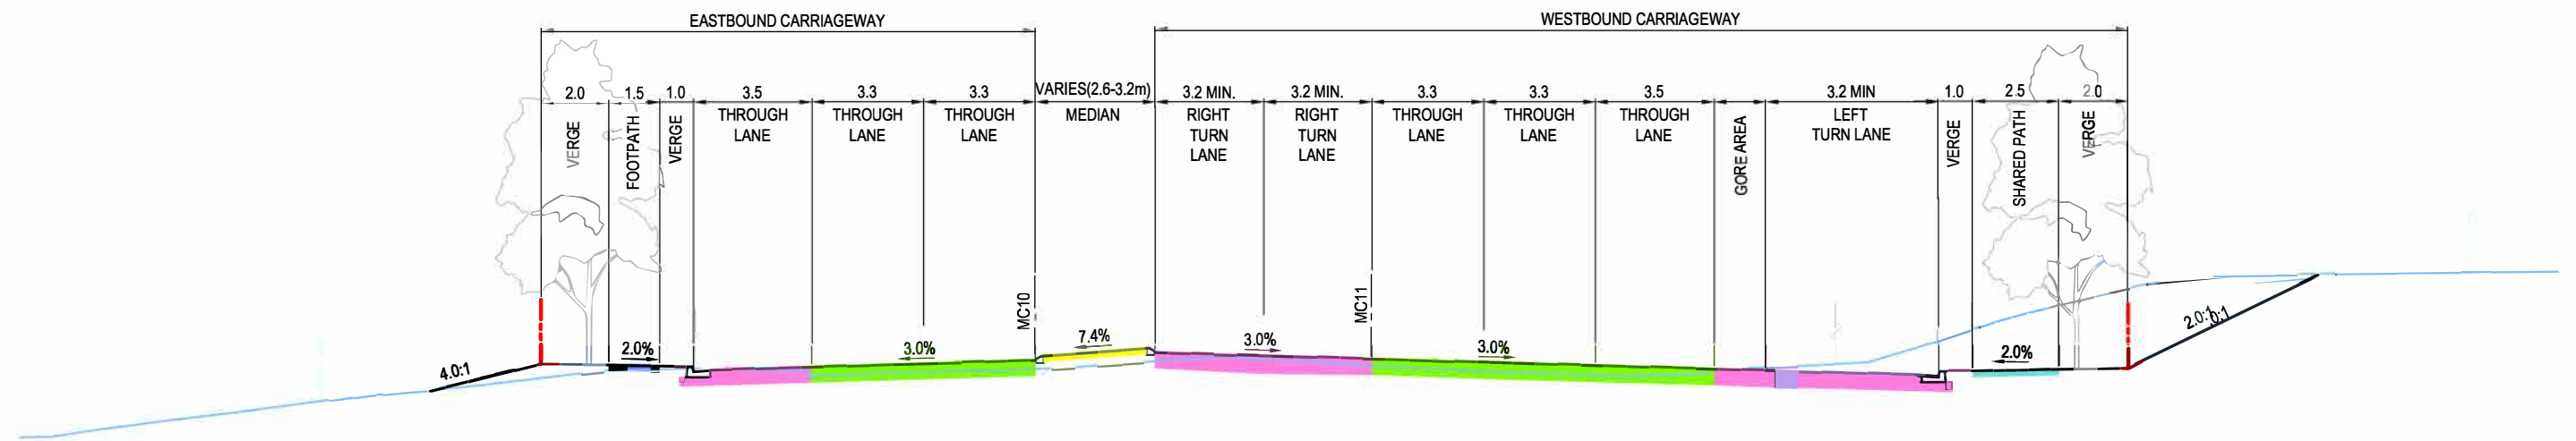

TYPICAL SECTION
NORWEST BOULEVARD - CH360 (MC10)

LEGEND

DESIGN CONTROL LINE
EXISTING CADASTRE BOUNDARY
ADJUSTED PROPERTY BOUNDARY
PROJECT BOUNDARY
EXISTING PAVEMENT
DESIGN SURFACE
KERB TYPE MODIFIED SA
KERB TYPE SF

PAVEMENT TYPE MAIN CARRIAGEWAY
PAVEMENT TYPE RECONSTRUCTION
PAVEMENT TYPE RAISED MEDIUM
PAVEMENT TYPE FOOTPATH
PAVEMENT TYPE SHARED PATH
RETAINING WALL OPTION

NOT FOR CONSTRUCTION

DRAWING FILE LOCATION \ NAME		PLOT DATE \ TIME		PLOT BY	
C:\users\bojji\ss\appdata\local\projectwise\jacobs_auz_id\0322425\IA227900-DG-RD-0051-0052.dwg		5/14/2020 12:30:33 PM		BojjiSS	
DESIGN MODEL FILE(S) USED FOR DOCUMENTATION OF THIS DRAWING		REV	DATE	AMENDMENT / REVISION DESCRIPTION	APPROVAL
		0	03.12.2019	ISSUED FOR 20% CONCEPT DESIGN	S.RUSBY
		1	14.05.2020	ISSUED FOR 50% CONCEPT DESIGN	S.SWINBURN



PROJECT BREAKDOWN STRUCTURE
SCALES ON A3 SIZE DRAWING
SCALE 1:200
CO-ORDINATE SYSTEM MGA ZONE 56
HEIGHT DATUM AHD

JACOBS DOCUMENT NUMBER
IA227900-DG-RD-0051
DRAWINGS / DESIGN PREPARED BY
Jacobs
ABN 37 001 024 095 and ACN 001 024 095 Jacobs Group (Australia) Pty Ltd Level 7, 177 Pacific Highway North Sydney, NSW 2060 AUSTRALIA
Tel: +61 2 9928 2100 Fax: +61 2 9928 2500 Web: www.jacobs.com

PLOT DATE / TIME		PLOT BY
5/14/2020		BojjiSS
TITLE	NAME	DATE
DRAWN	S.BOJJI	14.05.2020
DRG CHECK	S.GALLOWAY	14.05.2020
DESIGN	R.TIRICOVSKI	14.05.2020
DESIGN CHECK	D.HORWOOD	14.05.2020
DESIGN MNGR	N.TANG	14.05.2020
PROJECT MNGR	S.SWINBURNE	14.05.2020

CLIENT
NSW Transport for NSW
GOVERNMENT
PREPARED FOR TECHNICAL AND PROJECT SERVICES GREATER SYDNEY PROJECT OFFICE (GSP)
GSP PROGRAM 7

THE HILLS SHIRE COUNCIL MR690 NORWEST BOULEVARD INTERSECTION UPGRADE OF NORWEST BOULEVARD, LEXINGTON DRIVE AND ELIZABETH MACARTHUR DRIVE, BELLA VISTA ROAD GEOMETRY TYPICAL CROSS SECTIONS	SHEET 1 OF 2
RMS REGISTRATION No. DS2019/001395	PART RD
ISSUE STATUS 50% CONCEPT DESIGN	EDMS No. SHEET No. RD-0051
REV 1	

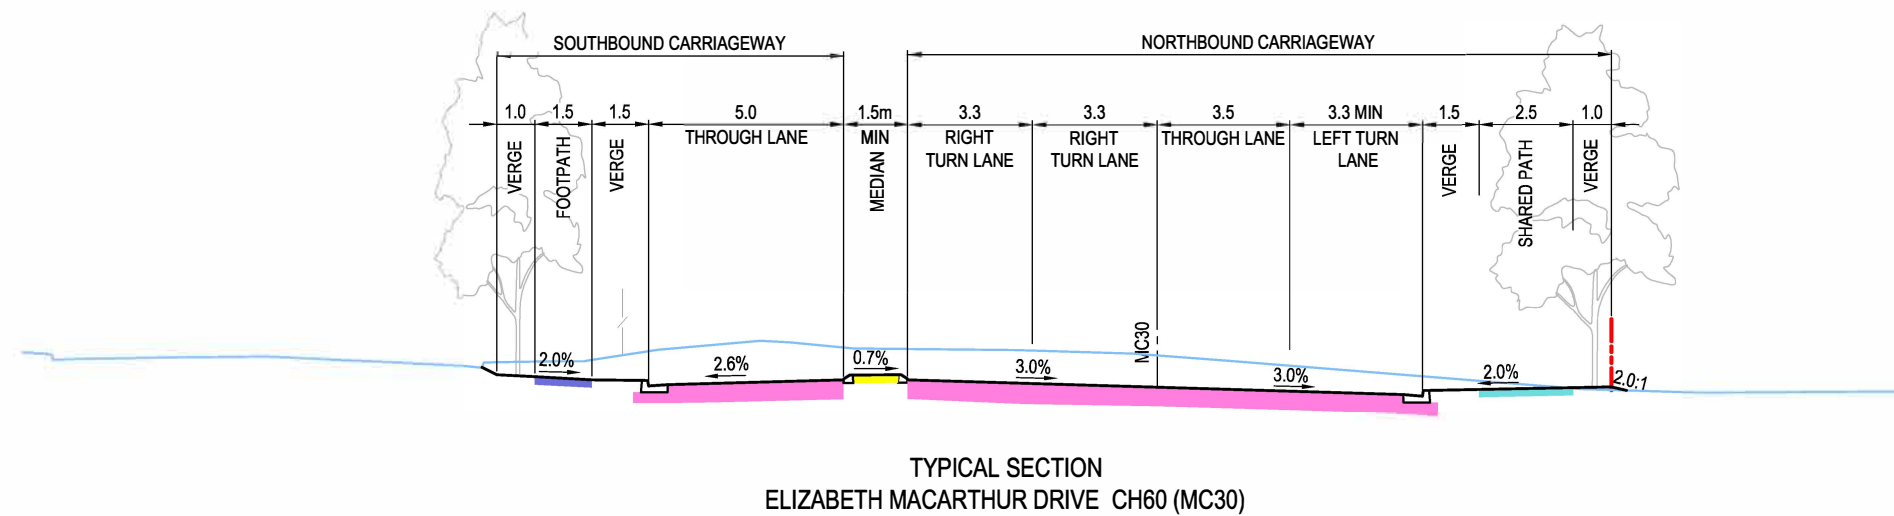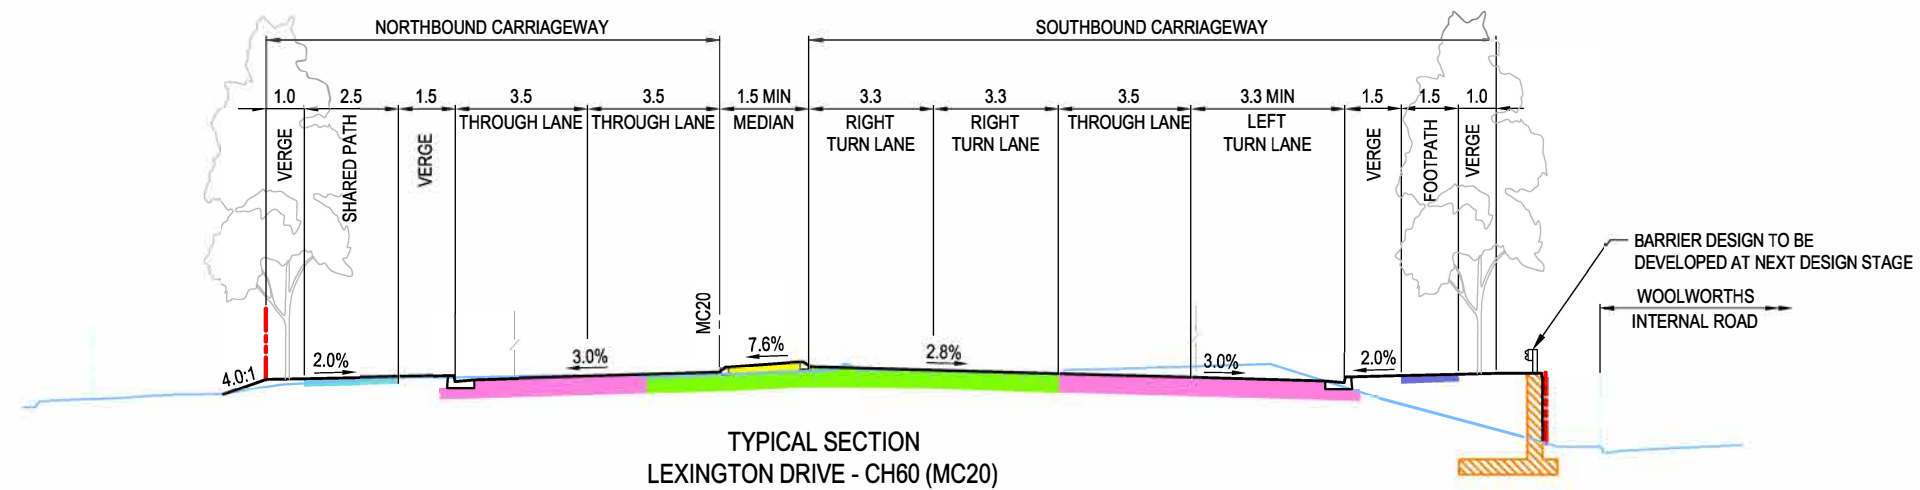

LEGEND

DESIGN CONTROL LINE EXISTING CADASTRE BOUNDARY ADJUSTED PROPERTY BOUNDARY PROJECT BOUNDARY EXISTING PAVEMENT DESIGN SURFACE KERB TYPE MODIFIED SA KERB TYPE SF


 PAVEMENT TYPE
MAIN CARRIAGEWAY
  PAVEMENT TYPE
RECONSTRUCTION
  PAVEMENT TYPE
RAISED MEDIAN
  PAVEMENT TYPE
FOOTPATH
  PAVEMENT TYPE
SHARED PATH
  RETAINING WALL
OPTION

NOT FOR CONSTRUCTION

DRAWING FILE LOCATION \ NAME C:\users\bojjss\appdata\local\projectswise\jacobsonz_id0322425\IA227900-DG-RD-0051-0052.dwg			PLOT DATE \ TIME 5/14/2020 12:32:12 PM			PLOT BY BojjiSS			PROJECT BREAKDOWN STRUCTURE			JACOBS DOCUMENT NUMBER IA227900-DG-RD-0052			PLOT DATE / TIME 5/14/2020			PLOT BY BojjiSS			CLIENT  Transport for NSW			THE HILLS SHIRE COUNCIL MR690 NORWEST BOULEVARD INTERSECTION UPGRADE OF NORWEST BOULEVARD, LEXINGTON DRIVE AND ELIZABETH MACARTHUR DRIVE, BELLA VISTA ROAD GEOMETRY TYPICAL CROSS SECTIONS			SHEET 2 OF 2			A3	
DESIGN MODEL FILE(S) USED FOR DOCUMENTATION OF THIS DRAWING									REV			DATE			AMENDMENT / REVISION DESCRIPTION			APPROVAL			SCALES ON A3 SIZE DRAWING			DRAWINGS / DESIGN PREPARED BY			TITLE			NAME			DATE	
									0			03.12.2019			ISSUED FOR 20% CONCEPT DESIGN			S.RUSBY			SCALE 1200  AT A3			 AEN 3F 001 024 095 and ACN 001 024 095 Jacobs Group (Australia) Pty Ltd Level 7, 177 Pacific Highway North Sydney, NSW 2060 AUSTRALIA Tel: +61 2 9928 2100 Fax: +61 2 9928 2500 Web: www.jacobs.com			DRAWN			S.BOJJI			14.05.2020	
									1			14.05.2020			ISSUED FOR 50% CONCEPT DESIGN			S.SWINBURNE									DRG CHECK			S.GALLOWAY			14.05.2020	
																								DESIGN			R.TIRICOVSKI			14.05.2020	
																											DESIGN CHECK			D.HORWOOD			14.05.2020	
																														DESIGN MNGR			N.TANG			14.05.2020	
																																	PROJECT MNGR			S.SWINBURNE			14.05.2020	
												CO-ORDINATE SYSTEM MGA ZONE 56												HEIGHT DATUM AHD																								PREPARED FOR TECHNICAL AND PROJECT SERVICES GREATER SYDNEY PROJECT OFFICE (GSPO) GSP0 PROGRAM 7												RMS REGISTRATION No. DS2019/001395												PART REV																																			
	ISSUE STATUS 50% CONCEPT DESIGN												EDMS No.												SHEET No. RD-0052												1											


THIS DRAWING MAY BE PREPARED IN COLOUR AND MAY BE INCOMPLETE IF COPIED

50mm ON A3 SIZE ORIGINAL

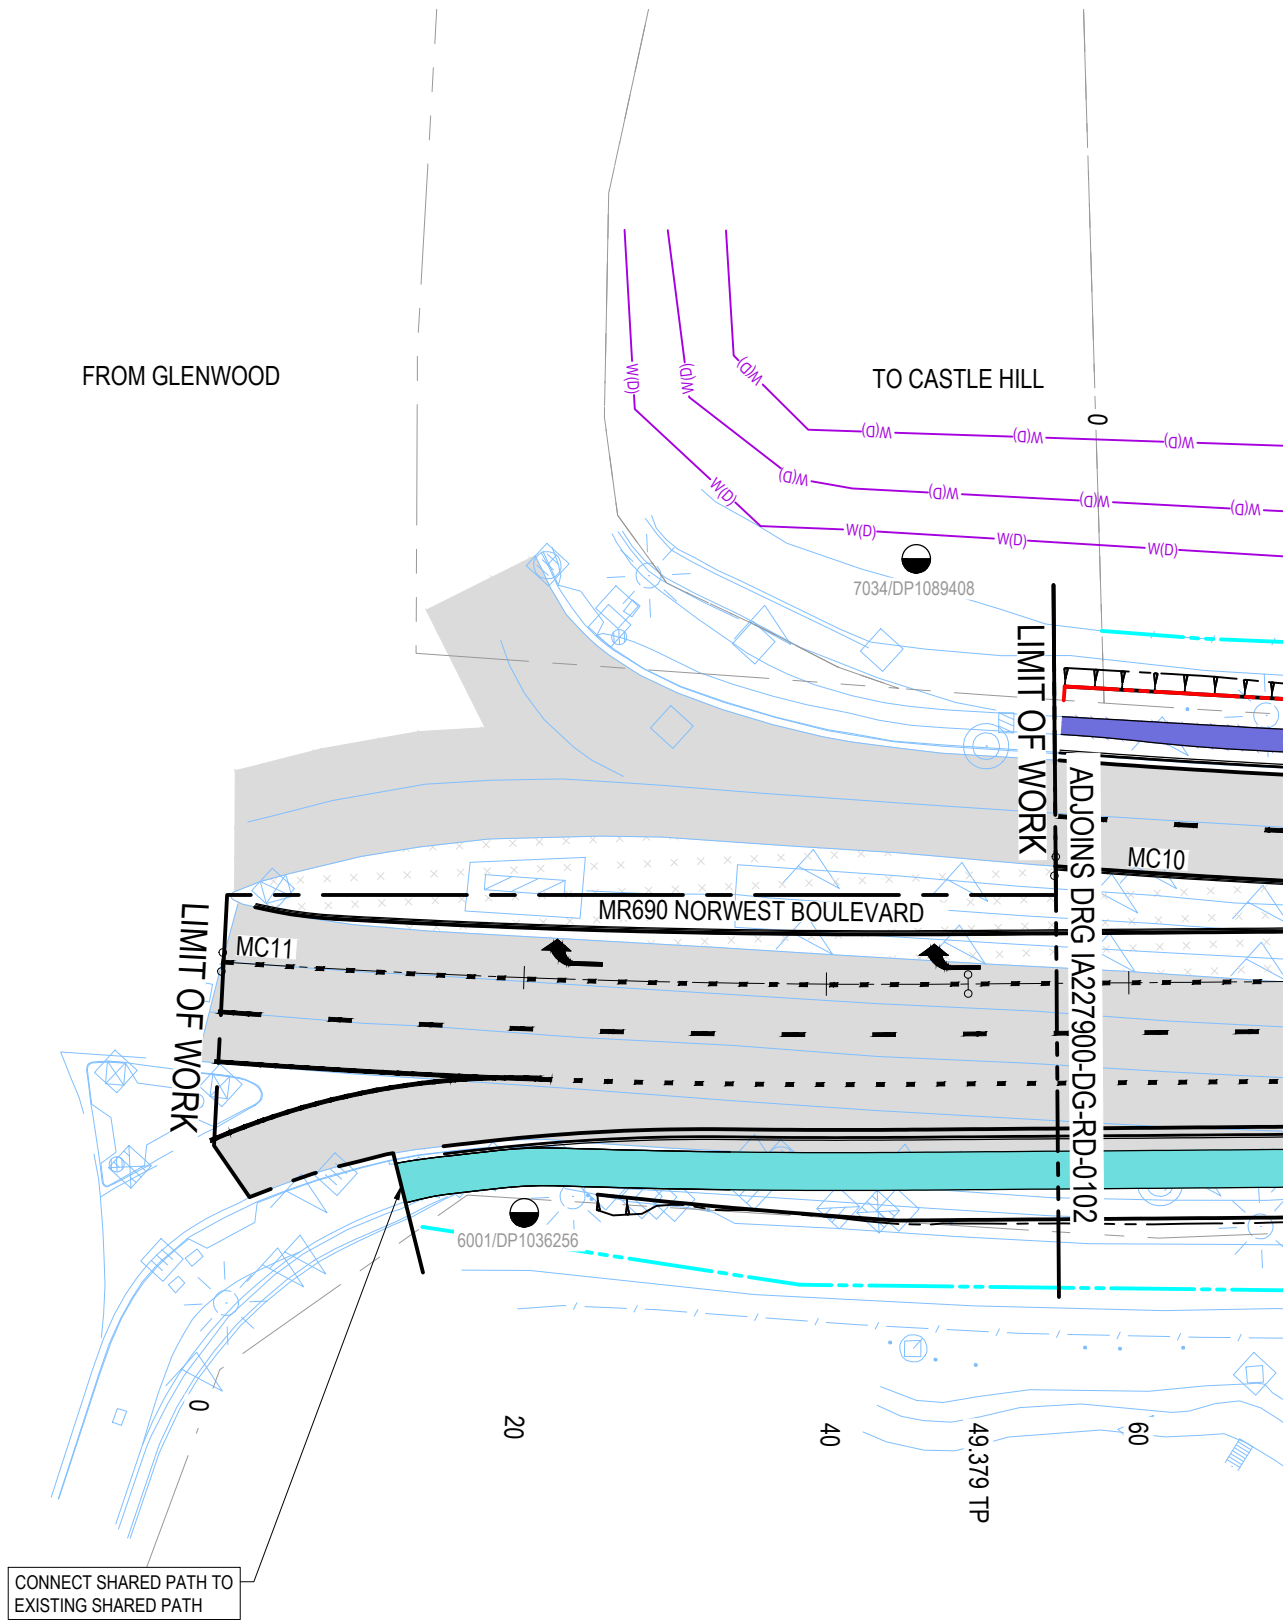

LEGEND	
GENERAL	
	EXISTING PAVEMENT
	EXISTING MEDIAN
	SURVEY
	EXISTING PEDESTRIAN FENCE
	DIGITAL CADASTRE
	ADJUSTED PROPERTY BOUNDARY
	PROJECT BOUNDARY
	CONTROL LINE AND LABEL
	EARTHWORKS & GROUND INTERFACE
	STREET, LOT & DP NUMBER
	PROPERTY ADJUSTMENT
	RETAINING WALL
	W-BEAM SAFETY BARRIER
	PEDESTRIAN SAFETY FENCE
	DRIVEWAY
	FOOTPATH
	SHARED PATH
	TRANSVERSE DRAINAGE CULVERT
EXISTING MAJOR UTILITIES TO REMAIN	
	ELECTRICAL TRANSMISSION
	WATER MAIN

- NOTES
- FOR GENERAL NOTES REFER SHEET GE-0011.

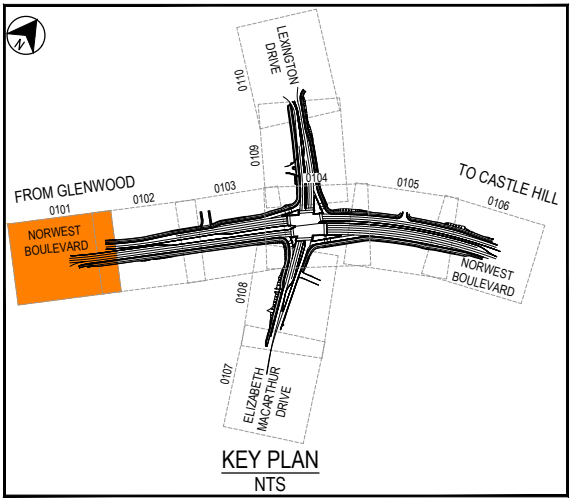


NOT FOR CONSTRUCTION

DRAWING FILE LOCATION \ NAME C:\users\boji\ss\appdata\local\projectwise\jacobs_anz_ie\d0322425\IA227900-DG-RD-0101-0110.dwg					PLOT DATE \ TIME 5/14/2020 3:00:47 PM					PLOT BY BojiSS					PROJECT BREAKDOWN STRUCTURE					JACOBS DOCUMENT NUMBER IA227900-DG-RD-0101					PLOT DATE / TIME 5/14/2020					PLOT BY BojiSS					CLIENT  Transport for NSW					THE HILLS SHIRE COUNCIL MR690 NORWEST BOULEVARD INTERSECTION UPGRADE OF NORWEST BOULEVARD, LEXINGTON DRIVE AND ELIZABETH MACARTHUR DRIVE, BELLA VISTA ROAD GEOMETRY GENERAL ARRANGEMENT PLAN															SHEET 1 OF 10					A3																																		
DESIGN MODEL FILE(S) USED FOR DOCUMENTATION OF THIS DRAWING MX-GENIO-DES-NORWEST-50%-20200514.txt															REV 0 1					DATE 03.12.2019 14.05.2020					AMENDMENT / REVISION DESCRIPTION ISSUED FOR 20% CONCEPT DESIGN ISSUED FOR 50% CONCEPT DESIGN										APPROVAL S.RUSBY S.SWINBURNE					SCALES ON A3 SIZE DRAWING SCALE 1:500 5 0 5 10 AT A3										DRAWINGS / DESIGN PREPARED BY Jacobs ABN 37 001 024 095 and ACN 001 024 095 Jacobs Group (Australia) Pty Ltd Level 7, 177 Pacific Highway North Sydney, NSW 2060 AUSTRALIA Tel: +61 2 9928 2100 Fax: +61 2 9928 2500 Web: www.jacobs.com										TITLE DRAWN DRG CHECK DESIGN DESIGN CHECK DESIGN MNGR PROJECT MNGR					NAME S.BOJJI S.GALLOWAY R.TIRICOVSKI D.HORWOOD N.TANG S.SWINBURNE					DATE 14.05.2020 14.05.2020 14.05.2020 14.05.2020 14.05.2020 14.05.2020					PREPARED FOR TECHNICAL AND PROJECT SERVICES GREATER SYDNEY PROJECT OFFICE (GSPO) GSPO PROGRAM 7										RMS REGISTRATION No. DS2019/001395					PART RD				
CO-ORDINATE SYSTEM MGA ZONE 56										HEIGHT DATUM AHD					ISSUE STATUS 50% CONCEPT DESIGN					EDMS No.					SHEET No. RD-0101					REV 1	

THIS DRAWING MAY BE PREPARED IN COLOUR AND MAY BE INCOMPLETE IF COPIED

150mm ON A3 SIZE ORIGINAL

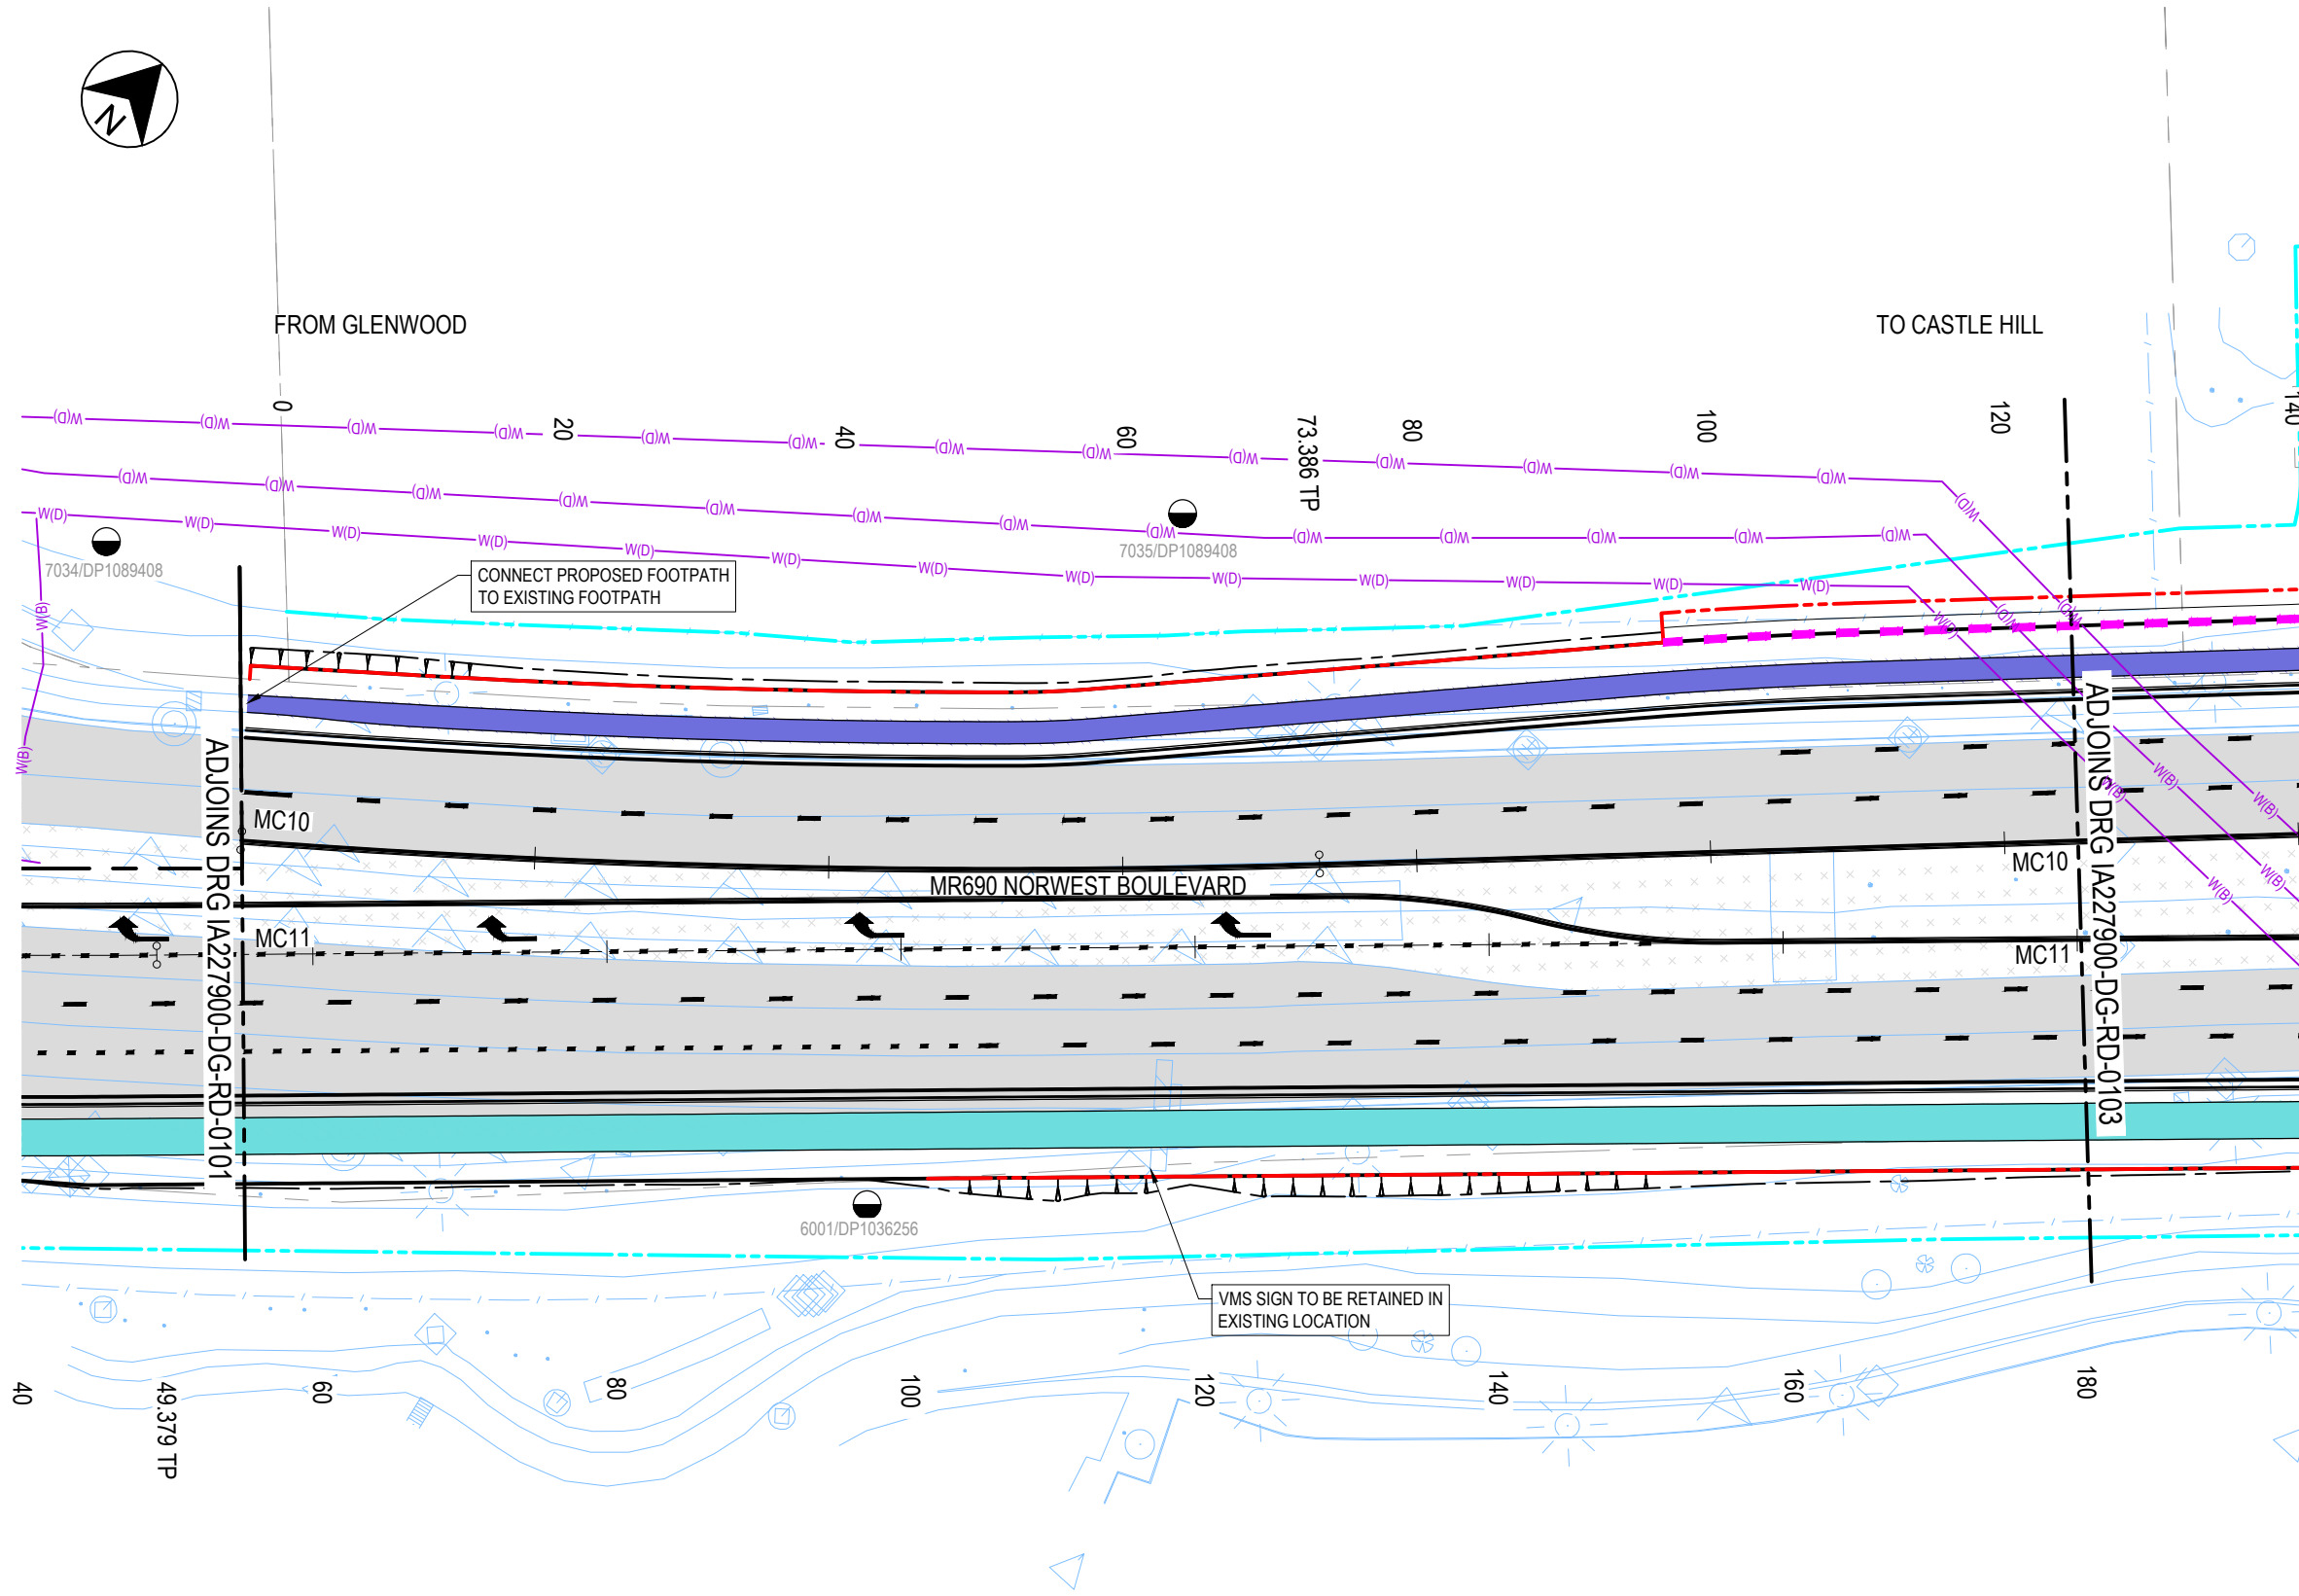

LEGEND

GENERAL


- EXISTING PAVEMENT
- EXISTING MEDIAN
- SURVEY
- EXISTING PEDESTRIAN FENCE
- DIGITAL CADASTRE
- ADJUSTED PROPERTY BOUNDARY
- PROJECT BOUNDARY
- CONTROL LINE AND LABEL
- EARTHWORKS & GROUND INTERFACE
- STREET, LOT & DP NUMBER
- PROPERTY ADJUSTMENT
- RETAINING WALL
- W-BEAM SAFETY BARRIER
- PEDESTRIAN SAFETY FENCE
- DRIVEWAY
- FOOTPATH
- SHARED PATH
- TRANSVERSE DRAINAGE CULVERT

EXISTING MAJOR UTILITIES TO REMAIN

- E(B) ELECTRICAL TRANSMISSION
- W(B) WATER MAIN

NOTES

1. FOR GENERAL NOTES REFER SHEET GE-0011.

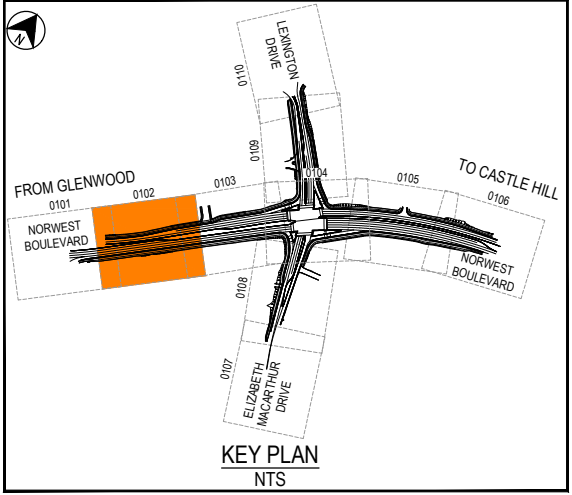


NOT FOR CONSTRUCTION

DRAWING FILE LOCATION \ NAME - PLOT DATE \ TIME - PLOT BY C:\users\boji\appdata\local\projectwise\jacobs_anz_ie\0322425\IA227900-DG-RD-0101-0110.dwg - 5/14/2020 3:00:48 PM - BojiSS				PROJECT BREAKDOWN STRUCTURE		JACOBS DOCUMENT NUMBER IA227900-DG-RD-0102		PLOT DATE / TIME 5/14/2020		PLOT BY BojiSS		CLIENT  Transport for NSW		THE HILLS SHIRE COUNCIL MR690 NORWEST BOULEVARD INTERSECTION UPGRADE OF NORWEST BOULEVARD, LEXINGTON DRIVE AND ELIZABETH MACARTHUR DRIVE, BELLA VISTA ROAD GEOMETRY GENERAL ARRANGEMENT PLAN		SHEET 2 OF 10		A3							
DESIGN MODEL FILE(S) USED FOR DOCUMENTATION OF THIS DRAWING MX-GENIO-DES-NORWEST-50%-20200514.txt				REV		DATE		AMENDMENT / REVISION DESCRIPTION		APPROVAL		SCALES ON A3 SIZE DRAWING		DRAWINGS / DESIGN PREPARED BY		TITLE		NAME		DATE		RMS REGISTRATION No. DS2019/001395		PART RD	
				0		03.12.2019		ISSUED FOR 20% CONCEPT DESIGN		S.RUSBY		SCALE 1:500		JACOBS		DRAWN		S.BOJJI		14.05.2020		ISSUE STATUS 50% CONCEPT DESIGN		SHEET No. RD-0102	
				1		14.05.2020		ISSUED FOR 50% CONCEPT DESIGN		S.SWINBURNE		 AT A3		ABN 37 001 024 095 and ACN 001 024 095 Jacobs Group (Australia) Pty Ltd Level 7, 177 Pacific Highway North Sydney, NSW 2060 AUSTRALIA Tel: +61 2 9928 2100 Fax: +61 2 9928 2500 Web: www.jacobs.com		DRG CHECK		S.GALLOWAY		14.05.2020		EDMS No.		REV 1	
												CO-ORDINATE SYSTEM MGA ZONE 56		HEIGHT DATUM AHD		DESIGN CHECK		D.HORWOOD		14.05.2020		PREPARED FOR TECHNICAL AND PROJECT SERVICES GREATER SYDNEY PROJECT OFFICE (GSPO) GSPO PROGRAM 7			
														DESIGN MNGR		N.TANG		14.05.2020							
														PROJECT MNGR		S.SWINBURNE		14.05.2020							


THIS DRAWING MAY BE PREPARED IN COLOUR AND MAY BE INCOMPLETE IF COPIED

50mm ON A3 SIZE ORIGINAL

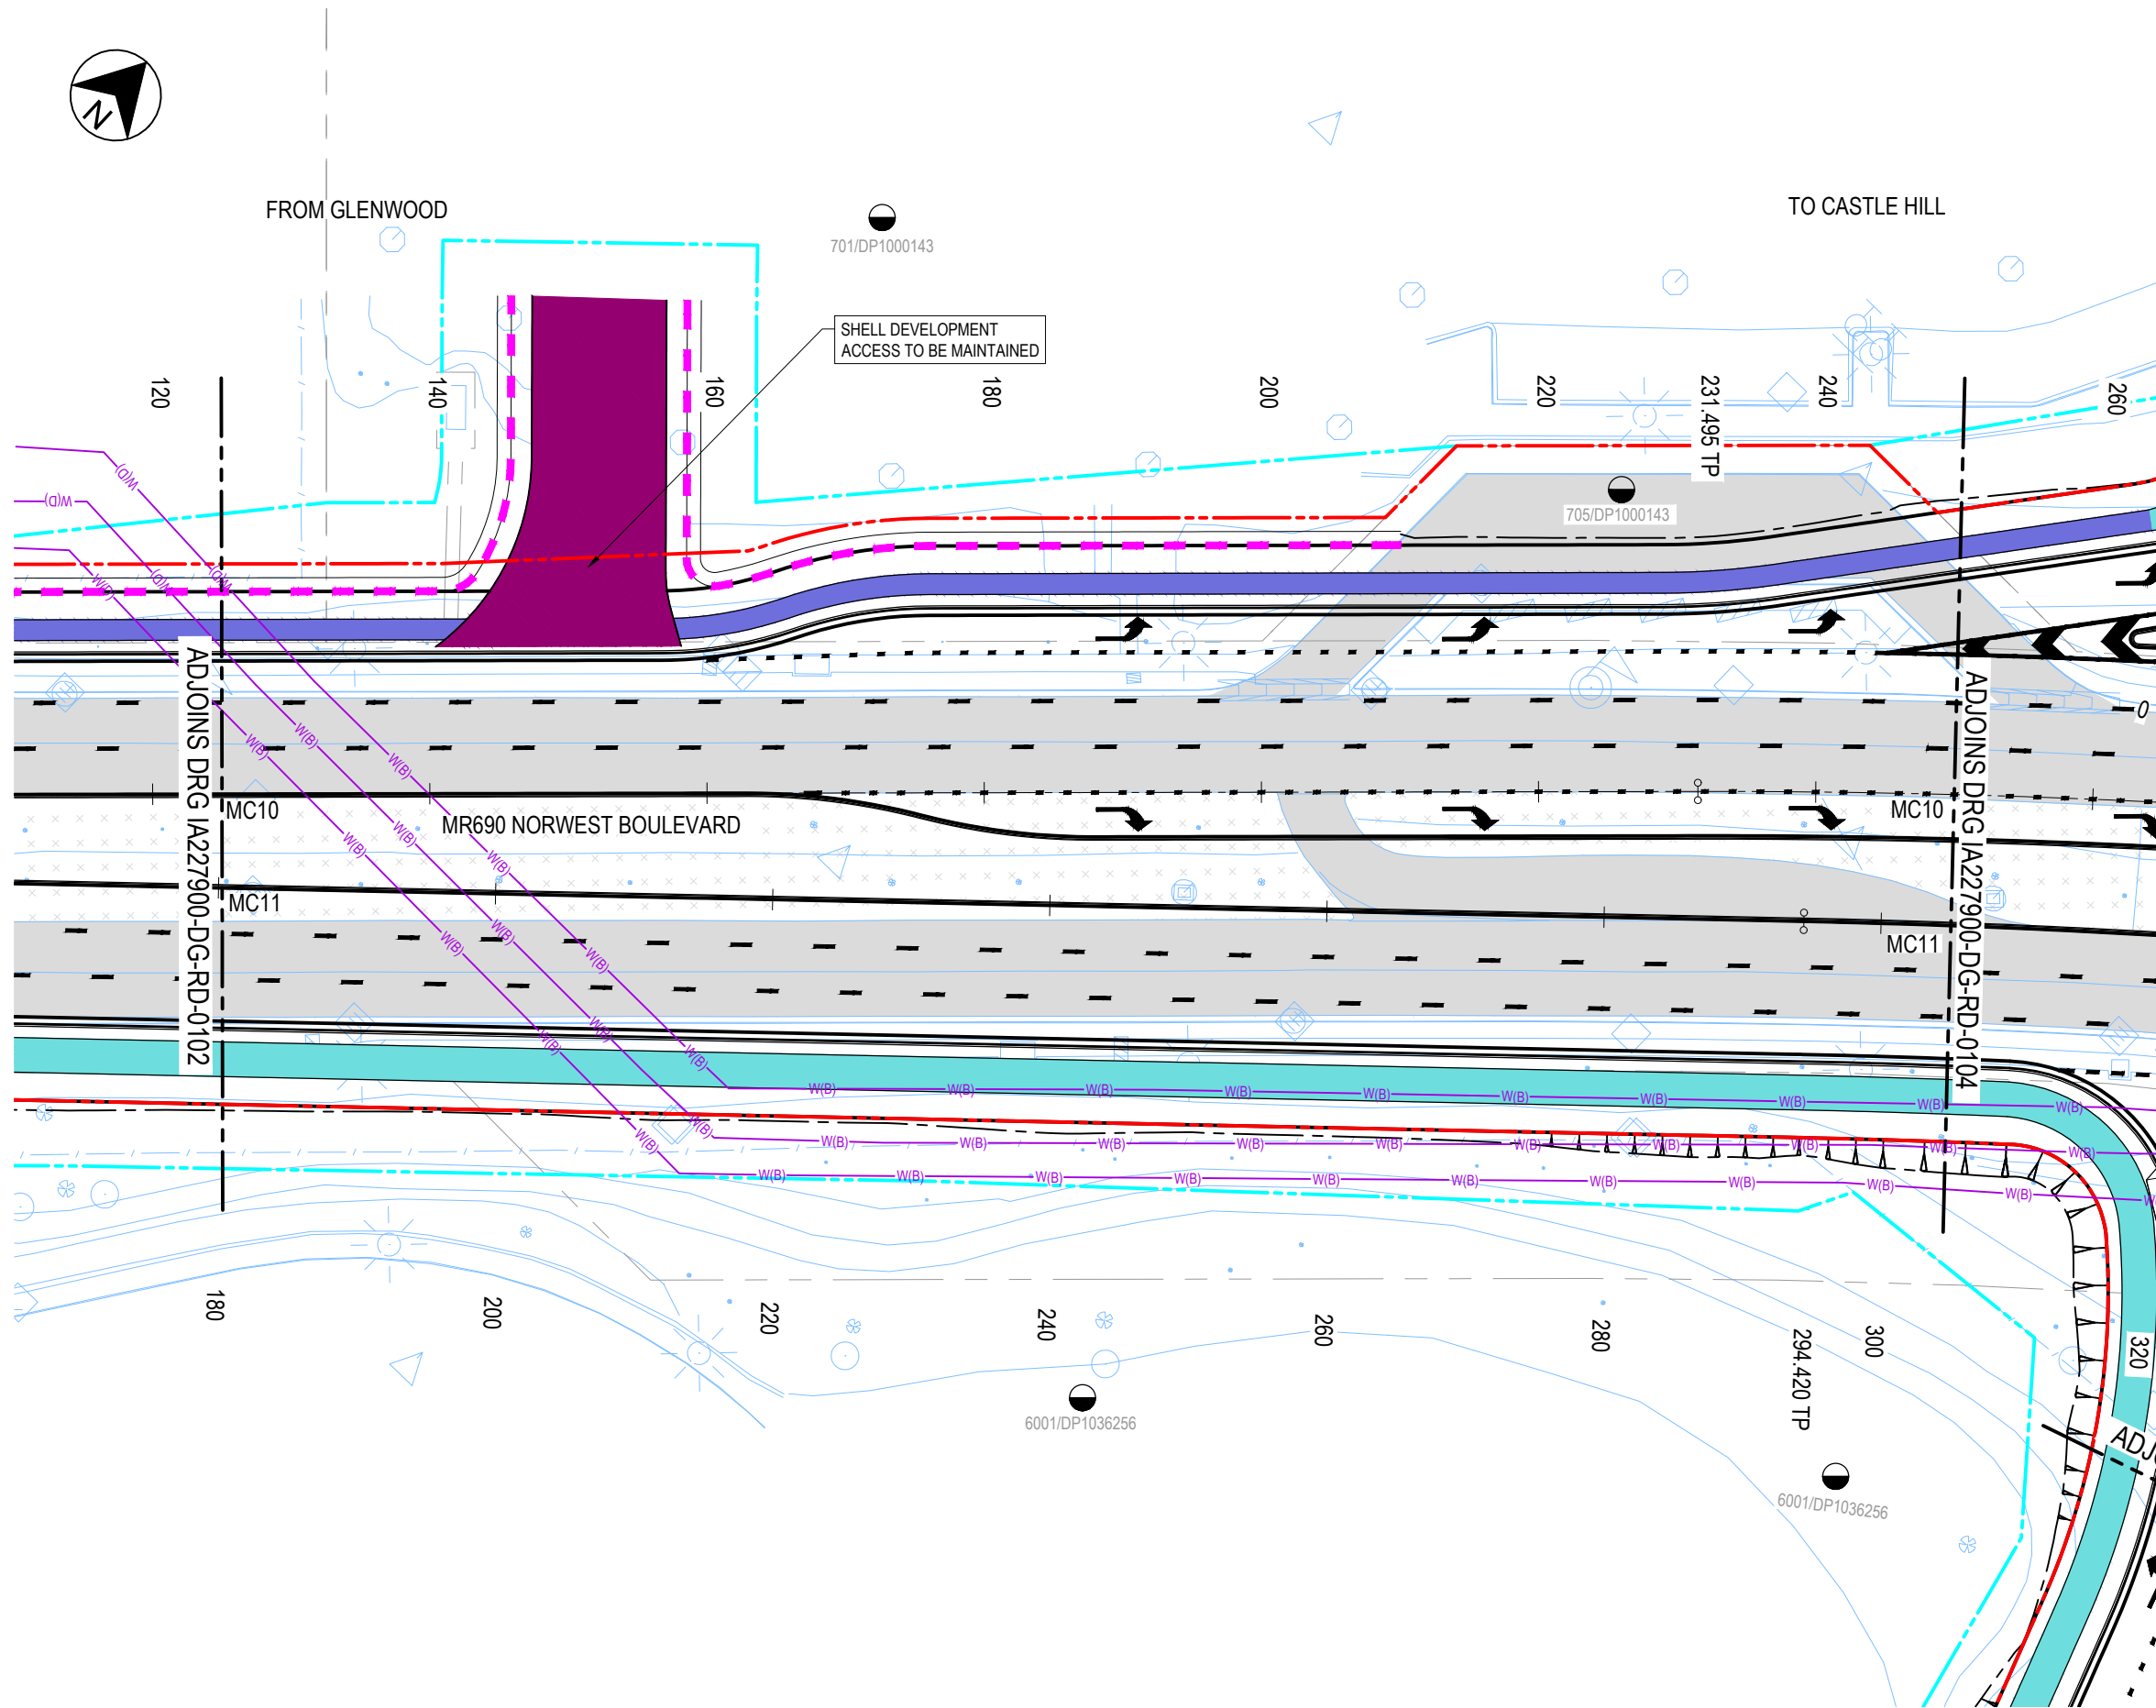



- LEGEND**
- GENERAL**
- EXISTING PAVEMENT
 - EXISTING MEDIAN
 - SURVEY
 - EXISTING PEDESTRIAN FENCE
 - DIGITAL CADASTRE
 - ADJUSTED PROPERTY BOUNDARY
 - PROJECT BOUNDARY
 - CONTROL LINE AND LABEL
 - EARTHWORKS & GROUND INTERFACE
 - STREET, LOT & DP NUMBER
 - PROPERTY ADJUSTMENT
 - RETAINING WALL
 - W-BEAM SAFETY BARRIER
 - PEDESTRIAN SAFETY FENCE
 - DRIVEWAY
 - FOOTPATH
 - SHARED PATH
 - TRANSVERSE DRAINAGE CULVERT
- EXISTING MAJOR UTILITIES TO REMAIN**
- E(B) ELECTRICAL TRANSMISSION
 - W(B) WATER MAIN

- NOTES**
1. FOR GENERAL NOTES REFER SHEET GE-0011.

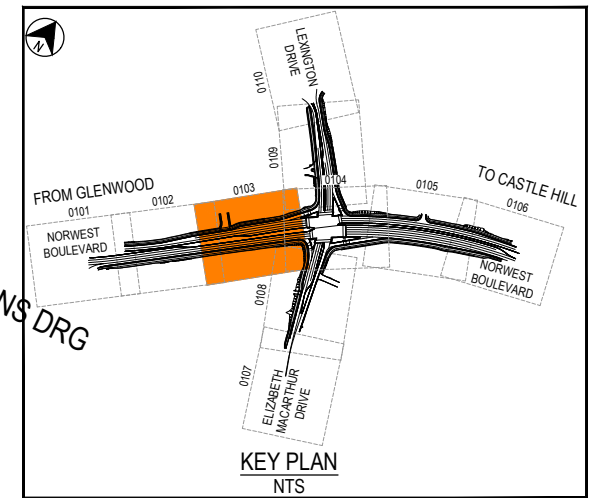


NOT FOR CONSTRUCTION

 DRAWING FILE LOCATION \ NAME - PLOT DATE \ TIME - PLOT BY C:\users\boji\ss\appdata\local\projectwise\jacobs_anz_ie\d0322425\IA227900-DG-RD-0101-0110.dwg - 5/14/2020 3:00:49 PM - BojiSS										PROJECT BREAKDOWN STRUCTURE			JACOBS DOCUMENT NUMBER IA227900-DG-RD-0103			PLOT DATE / TIME 5/14/2020			PLOT BY BojiSS			CLIENT  Transport for NSW			THE HILLS SHIRE COUNCIL MR690 NORWEST BOULEVARD INTERSECTION UPGRADE OF NORWEST BOULEVARD, LEXINGTON DRIVE AND ELIZABETH MACARTHUR DRIVE, BELLA VISTA ROAD GEOMETRY GENERAL ARRANGEMENT PLAN					SHEET 3 OF 10		A3																	
DESIGN MODEL FILE(S) USED FOR DOCUMENTATION OF THIS DRAWING										REV			DATE			AMENDMENT / REVISION DESCRIPTION			APPROVAL			SCALES ON A3 SIZE DRAWING			DRAWINGS / DESIGN PREPARED BY			TITLE			NAME			DATE															
MX-GENIO-DES-NORWEST-50%_20200514.txt										0			03.12.2019			ISSUED FOR 20% CONCEPT DESIGN			S.RUSBY			 SCALE 1:500 AT A3			 ABN 37 001 024 095 and ACN 001 024 095 Jacobs Group (Australia) Pty Ltd Level 7, 177 Pacific Highway North Sydney, NSW 2060 AUSTRALIA Tel: +61 2 9928 2100 Fax: +61 2 9928 2500 Web: www.jacobs.com			DRAWN			S.BOJJI			14.05.2020															
										1			14.05.2020			ISSUED FOR 50% CONCEPT DESIGN			S.SWINBURNE									DRG CHECK			S.GALLOWAY			14.05.2020															
																									DESIGN			R.TIRICOVSKI			14.05.2020																		
																												DESIGN CHECK			D.HORWOOD			14.05.2020															
																															DESIGN MNGR			N.TANG			14.05.2020												
																																		PROJECT MNGR			S.SWINBURNE			14.05.2020									
	PREPARED FOR TECHNICAL AND PROJECT SERVICES GREATER SYDNEY PROJECT OFFICE (GSPO) GSPO PROGRAM 7			RMS REGISTRATION No. DS2019/001395			PART RD			
	ISSUE STATUS 50% CONCEPT DESIGN			EDMS No.			SHEET No. RD-0103			REV 1

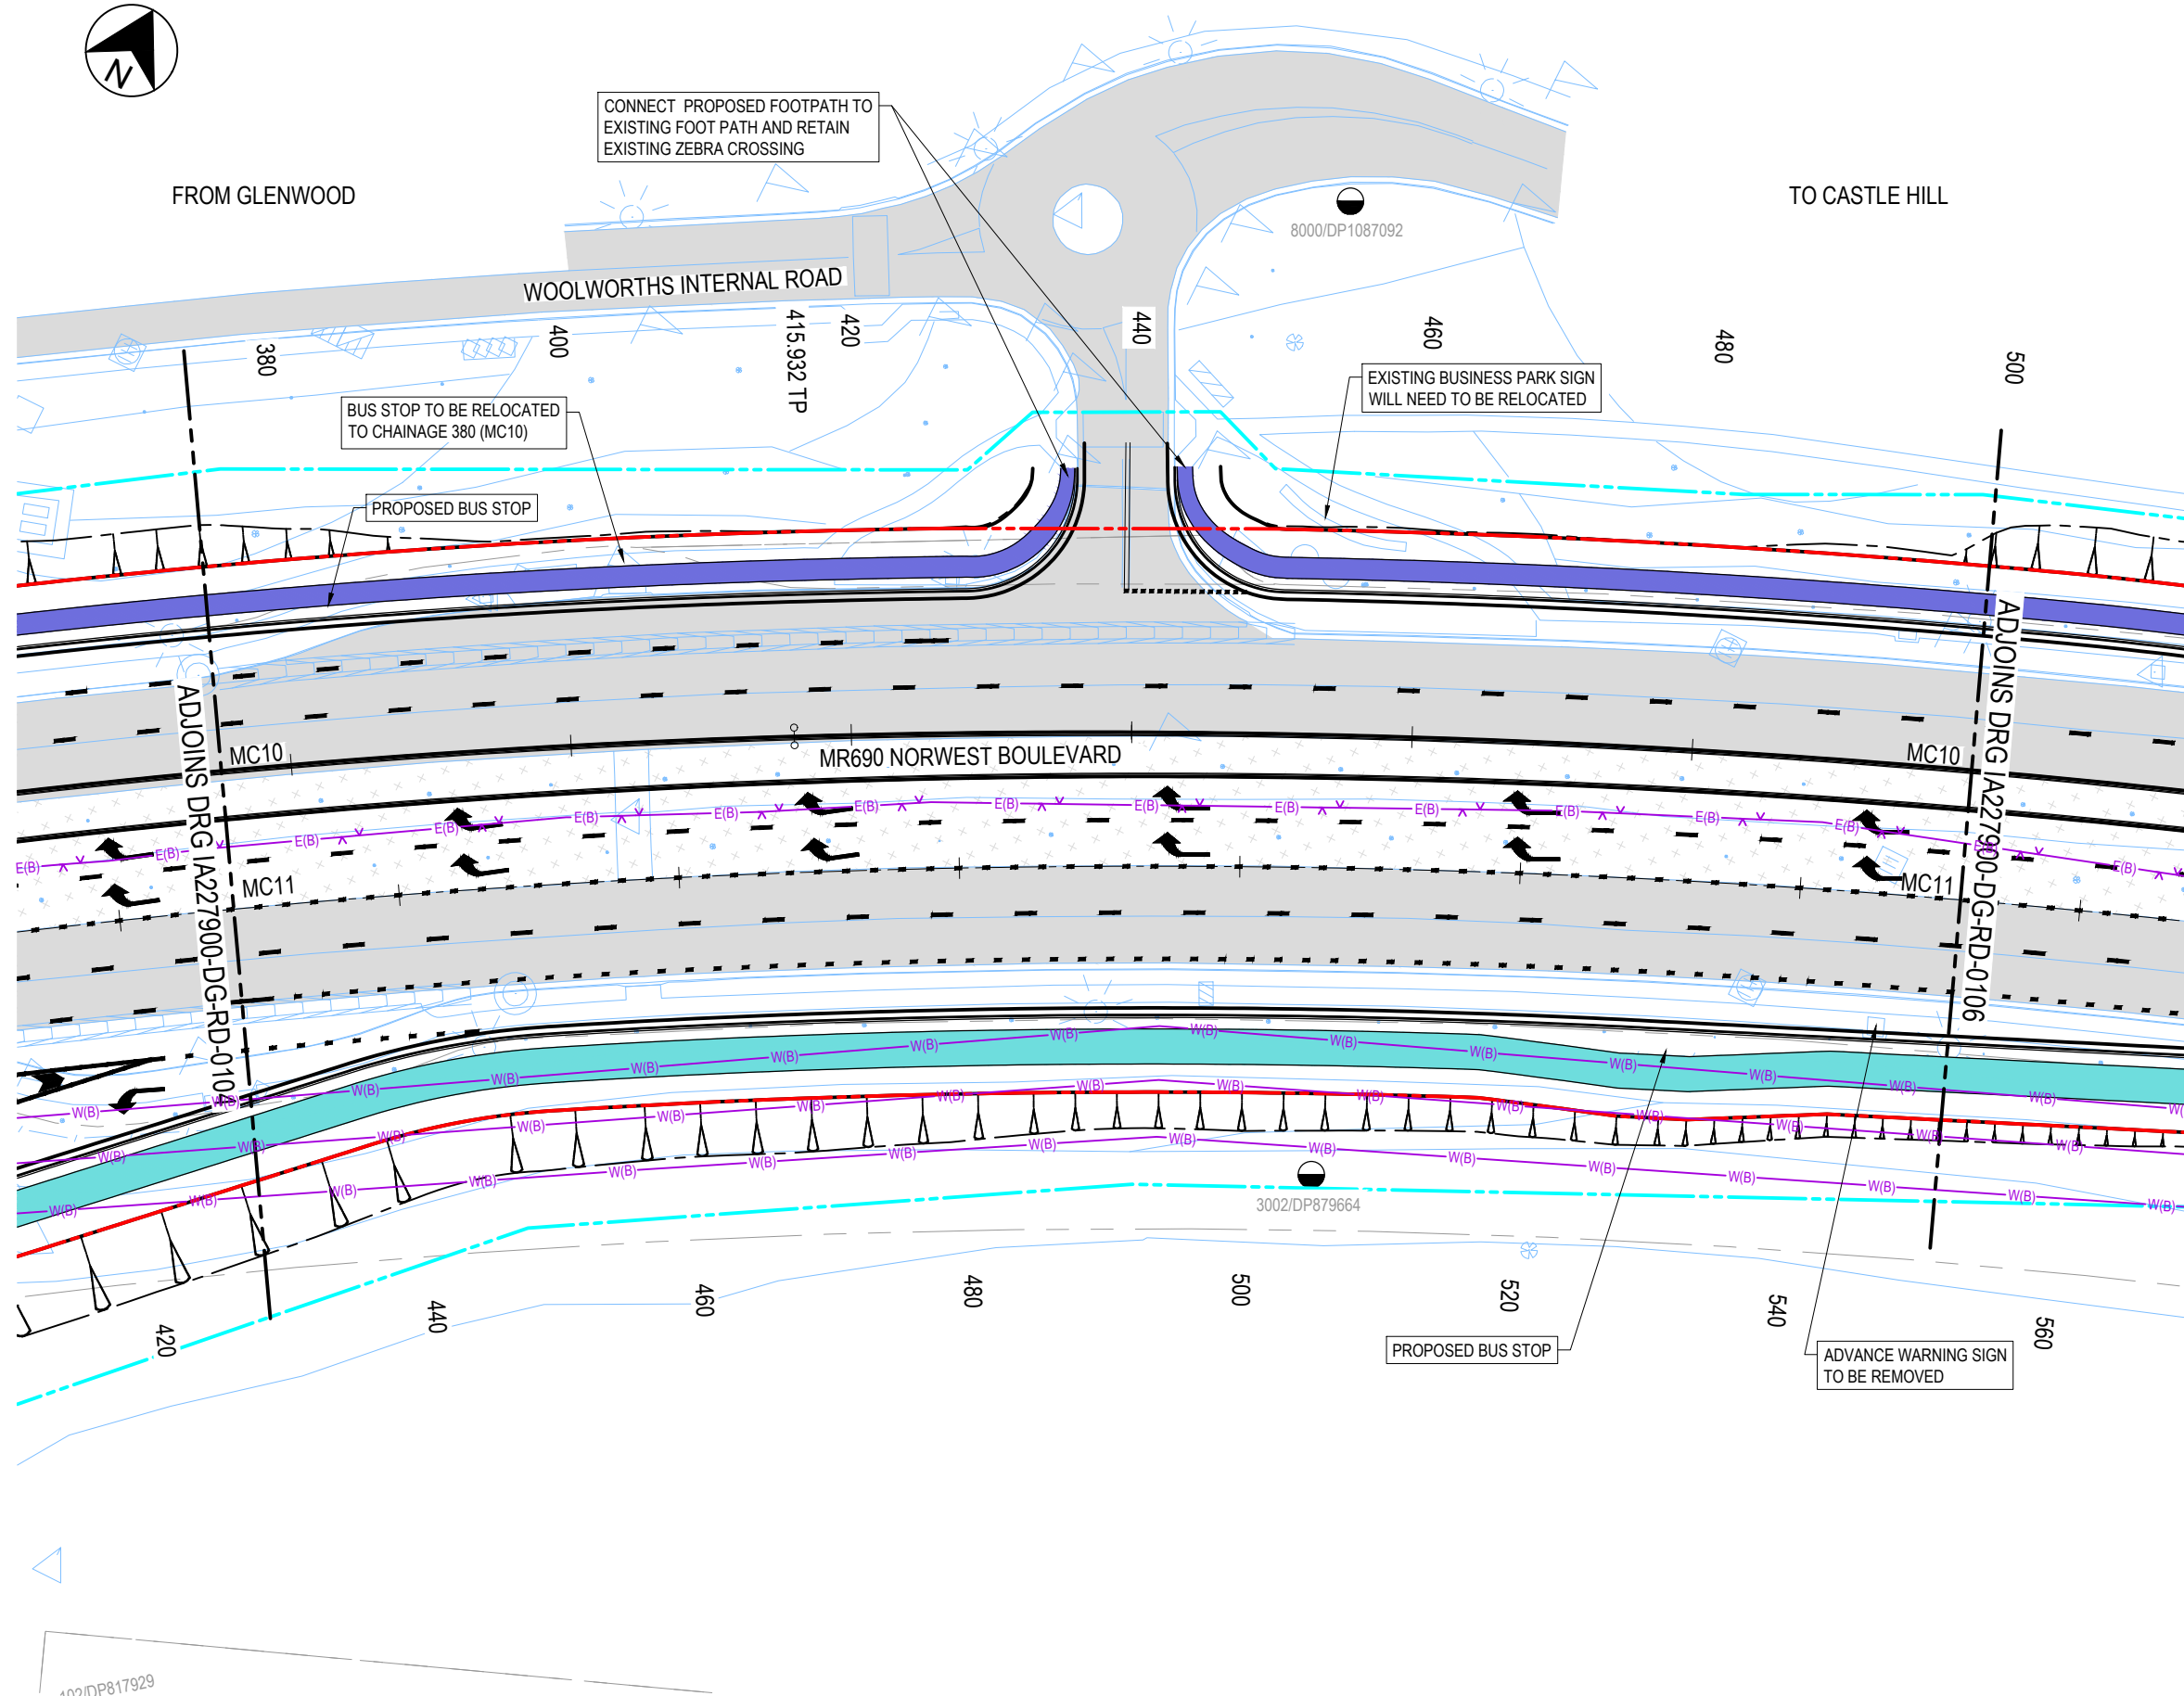

LEGEND	
GENERAL	
	EXISTING PAVEMENT
	EXISTING MEDIAN
	SURVEY
	EXISTING PEDESTRIAN FENCE
	DIGITAL CADASTRE
	ADJUSTED PROPERTY BOUNDARY
	PROJECT BOUNDARY
	CONTROL LINE AND LABEL
	EARTHWORKS & GROUND INTERFACE
	STREET, LOT & DP NUMBER
	PROPERTY ADJUSTMENT
	RETAINING WALL
	W-BEAM SAFETY BARRIER
	PEDESTRIAN SAFETY FENCE
	DRIVEWAY
	FOOTPATH
	SHARED PATH
	TRANSVERSE DRAINAGE CULVERT
EXISTING MAJOR UTILITIES TO REMAIN	
	ELECTRICAL TRANSMISSION
	WATER MAIN

NOTES
1. FOR GENERAL NOTES REFER SHEET GE-0011.

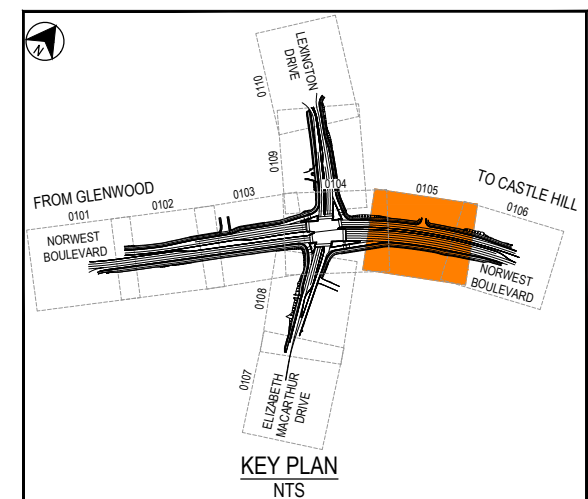


NOT FOR CONSTRUCTION

DRAWING FILE LOCATION \ NAME - PLOT DATE / TIME - PLOT BY C:\users\boji\ss\appdata\local\projectwise\jacobs_anz_ie\d0322425\IA227900-DG-RD-0101-0110.dwg - 5/14/2020 3:00:50 PM - BojiSS			PROJECT BREAKDOWN STRUCTURE		JACOBS DOCUMENT NUMBER IA227900-DG-RD-0105		PLOT DATE / TIME 5/14/2020		PLOT BY BojiSS		CLIENT Transport for NSW		THE HILLS SHIRE COUNCIL MR690 NORWEST BOULEVARD INTERSECTION UPGRADE OF NORWEST BOULEVARD, LEXINGTON DRIVE AND ELIZABETH MACARTHUR DRIVE, BELLA VISTA ROAD GEOMETRY GENERAL ARRANGEMENT PLAN		SHEET 5 OF 10	
DESIGN MODEL FILE(S) USED FOR DOCUMENTATION OF THIS DRAWING MX-GENIO-DES-NORWEST-50%-20200514.txd			APPROVAL S.RUSBY S.SWINBURNE		DRAWINGS / DESIGN PREPARED BY 		TITLE DRAWN DRG CHECK DESIGN DESIGN CHECK DESIGN MNGR PROJECT MNGR		NAME S.BOJJI S.GALLOWAY R.TIRICOVSKI D.HORWOOD N.TANG S.SWINBURNE		DATE 14.05.2020 14.05.2020 14.05.2020 14.05.2020 14.05.2020 14.05.2020		PREPARED FOR TECHNICAL AND PROJECT SERVICES GREATER SYDNEY PROJECT OFFICE (GSPO) GSPO PROGRAM 7		RMS REGISTRATION No. DS2019/001395	
REV 0 1			DATE 03.12.2019 14.05.2020		AMENDMENT / REVISION DESCRIPTION ISSUED FOR 20% CONCEPT DESIGN ISSUED FOR 50% CONCEPT DESIGN		SCALES ON A3 SIZE DRAWING SCALE 1:500 		CO-ORDINATE SYSTEM MGA ZONE 56		HEIGHT DATUM AHD		ISSUE STATUS 50% CONCEPT DESIGN		EDMS No.	
													SHEET No. RD-0105		REV 1	

THIS DRAWING MAY BE PREPARED IN COLOUR AND MAY BE INCOMPLETE IF COPIED

50mm ON A3 SIZE ORIGINAL

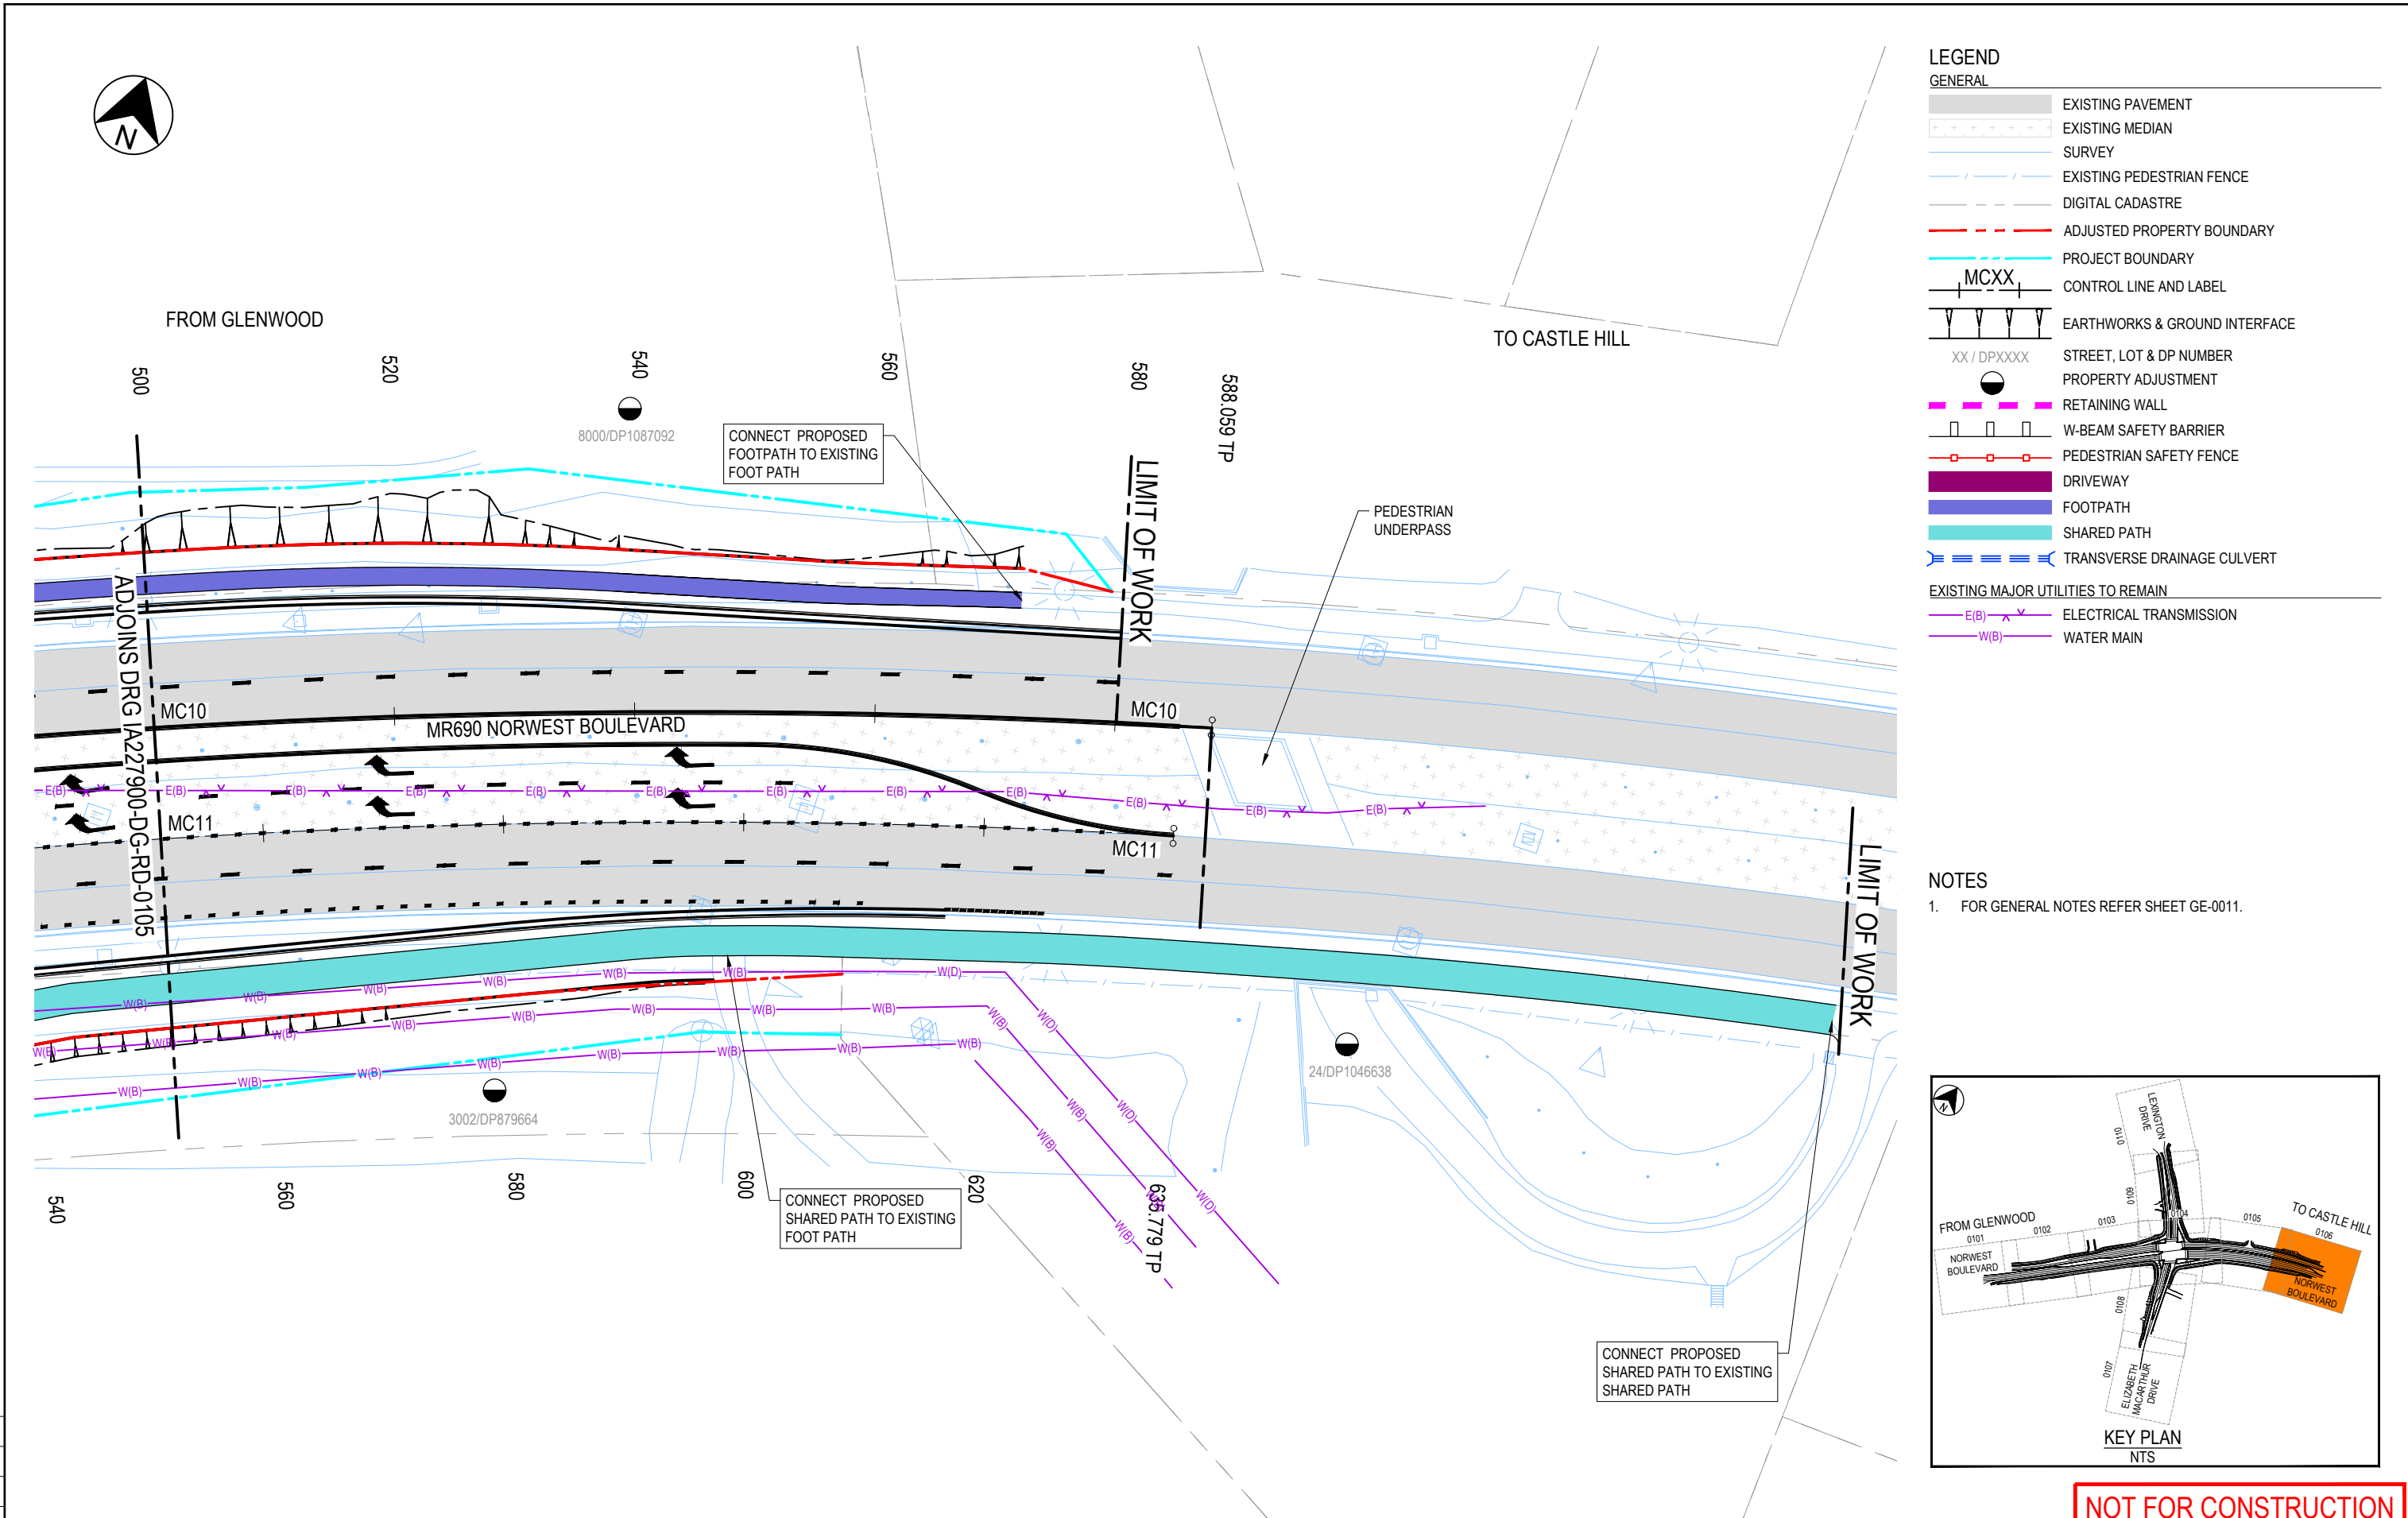

GENERAL

EXISTING MAJOR UTILITIES TO REMAIN


— E(B) —  — ELECTRICAL TRANSMISSION

— W(B) — WATER MAIN

1. FOR GENERAL NOTES REFER SHEET GE-0011.




THIS DRAWING MAY BE PREPARED IN COLOUR AND MAY BE INCOMPLETE IF COPIED

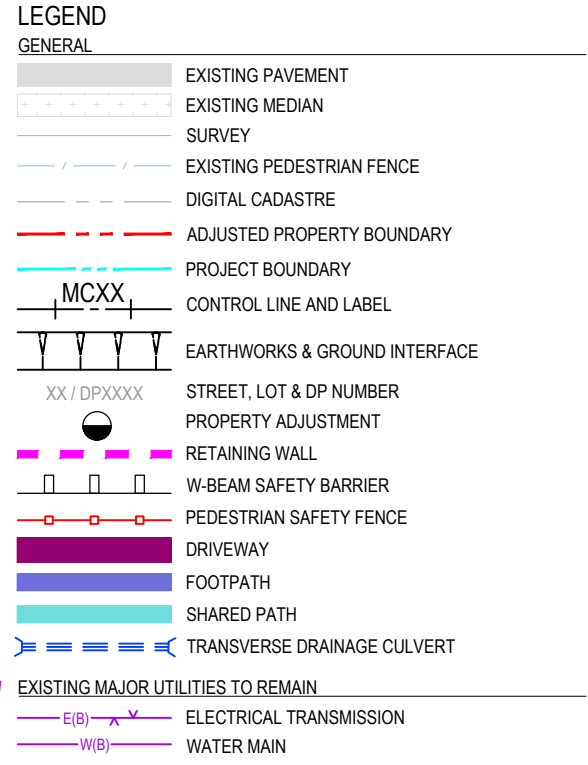


A key plan map showing the intersection of Northwest Boulevard, Lenington Drive, and Elizabeth McArthur Drive. The map includes lot numbers 0101 through 0106 and 0107 through 0108. A north arrow is located in the top left corner. The map is titled "KEY PLAN NTS" at the bottom.

DRAWING FILE LOCATION \ NAME C:\users\bojijs\appdata\local\projectwise\jacobs_anz_id\0322425\IA227900-DG-RD-0101-0110-0110.dwg				PLOT DATE \ TIME 5/14/2020 3:00:52 PM		PLOT BY BojiJS		PROJECT BREAKDOWN STRUCTURE		JACOBS DOCUMENT NUMBER IA227900-DG-RD-0107		PLOT DATE / TIME 5/14/2020		PLOT BY BojiJS		CLIENT THE HILLS SHIRE COUNCIL MR690 NORWEST BOULEVARD INTERSECTION UPGRADE OF NORWEST BOULEVARD, LEXINGTON DRIVE AND ELIZABETH MACARTHUR DRIVE, BELLA VISTA ROAD GEOMETRY GENERAL ARRANGEMENT PLAN		A3															
DESIGN MODEL FILE(S) USED FOR DOCUMENTATION OF THIS DRAWING				REV		DATE		AMENDMENT / REVISION DESCRIPTION		APPROVAL		TITILE		NAME		DATE		 Transport for NSW		SHEET 7 OF 10													
MX-GENIO-DES-NORWEST-50%-20200514.txt				0		03.12.2019		ISSUED FOR 20% CONCEPT DESIGN		S.RUSBY		DRAWN		S.BOJI		14.05.2020																	
				1		14.05.2020		ISSUED FOR 50% CONCEPT DESIGN		S.SWINBURNE		DRG CHECK		S.GALLOWAY		14.05.2020																	
SCALE 1:500  AT A3										 ARN 37 001 024 095 and ACN 001 024 095 Jacobs Group (Australia) Pty Ltd Level 7, 177 Pacific Highway North Sydney, NSW 2060 AUSTRALIA Tel: +61 2 9928 2100 Fax: +61 2 9928 2500 Web: www.jacobs.com										DESIGN		R.TIRICOVSKI		14.05.2020		PREPARED FOR TECHNICAL AND PROJECT SERVICES GREATER SYDNEY PROJECT OFFICE (GSP0) GSP0 PROGRAM 7		RMS REGISTRATION No.		DS2019/001395		PART RD	
																				CO-ORDINATE SYSTEM MGA ZONE 56		HEIGHT DATUM AHD		DESIGN CHECK				D.HORWOOD		14.05.2020		ISSUE STATUS	
												DESIGN MNGR		N.TANG		14.05.2020																	
												PROJECT MNGR		S.SWINBURNE		14.05.2020																	

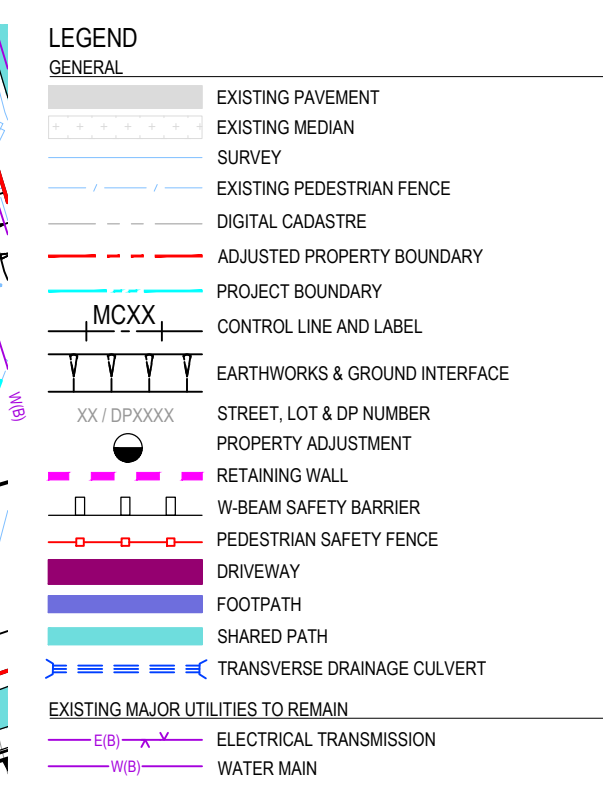


NOTES

1. FOR GENERAL NOTES REFER SHEET GE-0011.

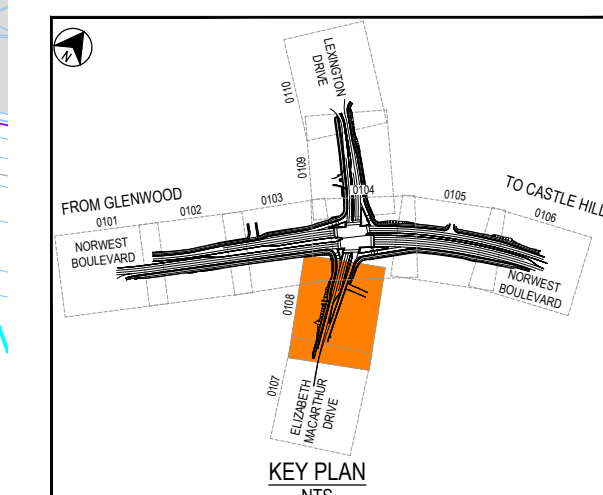


NOT FOR CONSTRUCTION

 DRAWING FILE LOCATION \ NAME - PLOT DATE \ TIME - PLOT BY C:\users\bojijss\appdata\local\projectwise\jacobs_anz_ie\d0322425\IA227900-DG-RD-0101-0110.dwg - 5/14/2020 3:00:52 PM - BojijSS				PROJECT BREAKDOWN STRUCTURE		JACOBS DOCUMENT NUMBER IA227900-DG-RD-0108		PLOT DATE / TIME 5/14/2020		PLOT BY BojijSS		CLIENT  Transport for NSW		THE HILLS SHIRE COUNCIL MR690 NORWEST BOULEVARD INTERSECTION UPGRADE OF NORWEST BOULEVARD, LEXIN DRIVE AND ELIZABETH MACARTHUR DRIVE, BELLA VISTA ROAD GEOMETRY GENERAL ARRANGEMENT PLAN SHEET 8 OF								
DESIGN MODEL FILE(S) USED FOR DOCUMENTATION OF THIS DRAWING MX-GENIO-DES-NORWEST-50%-20200514.bxt		REV 0 1	DATE 03.12.2019 14.05.2020	AMENDMENT / REVISION DESCRIPTION ISSUED FOR 20% CONCEPT DESIGN ISSUED FOR 50% CONCEPT DESIGN		APPROVAL S.RUSBY S.SWINBURNE	SCALES ON A3 SIZE DRAWING SCALE 1:500  AT A3		DRAWINGS / DESIGN PREPARED BY  ABN 37 001 024 095 and ACN 001 024 095 Jacobs Group (Australia) Pty Ltd Level 7, 177 Pacific Highway North Sydney, NSW 2060 AUSTRALIA Tel: +61 2 9628 2100 Fax: +61 2 9628 2500 Web: www.jacobs.com		TITLE DRAWN DRG CHECK DESIGN DESIGN CHECK DESIGN MNGR PROJECT MNGR		NAME S.BOJJI S.GALLOWAY R.TIRICOVSKI D.HORWOOD N.TANG S.SWINBURNE		DATE 14.05.2020 14.05.2020 14.05.2020 14.05.2020 14.05.2020 14.05.2020		PREPARED FOR TECHNICAL AND PROJECT SERVICES GREATER SYDNEY PROJECT OFFICE (GSPO) GSPO PROGRAM 7		RMS REGISTRATION No. DS2019/001395 ISSUE STATUS 50% CONCEPT DESIGN		EDMS No. SHEET No. RD-0108	

THIS DRAWING MAY BE PREPARED IN COLOUR AND MAY BE INCOMPLETE IF COPIED

50mm ON A3 SIZE ORIGINAL

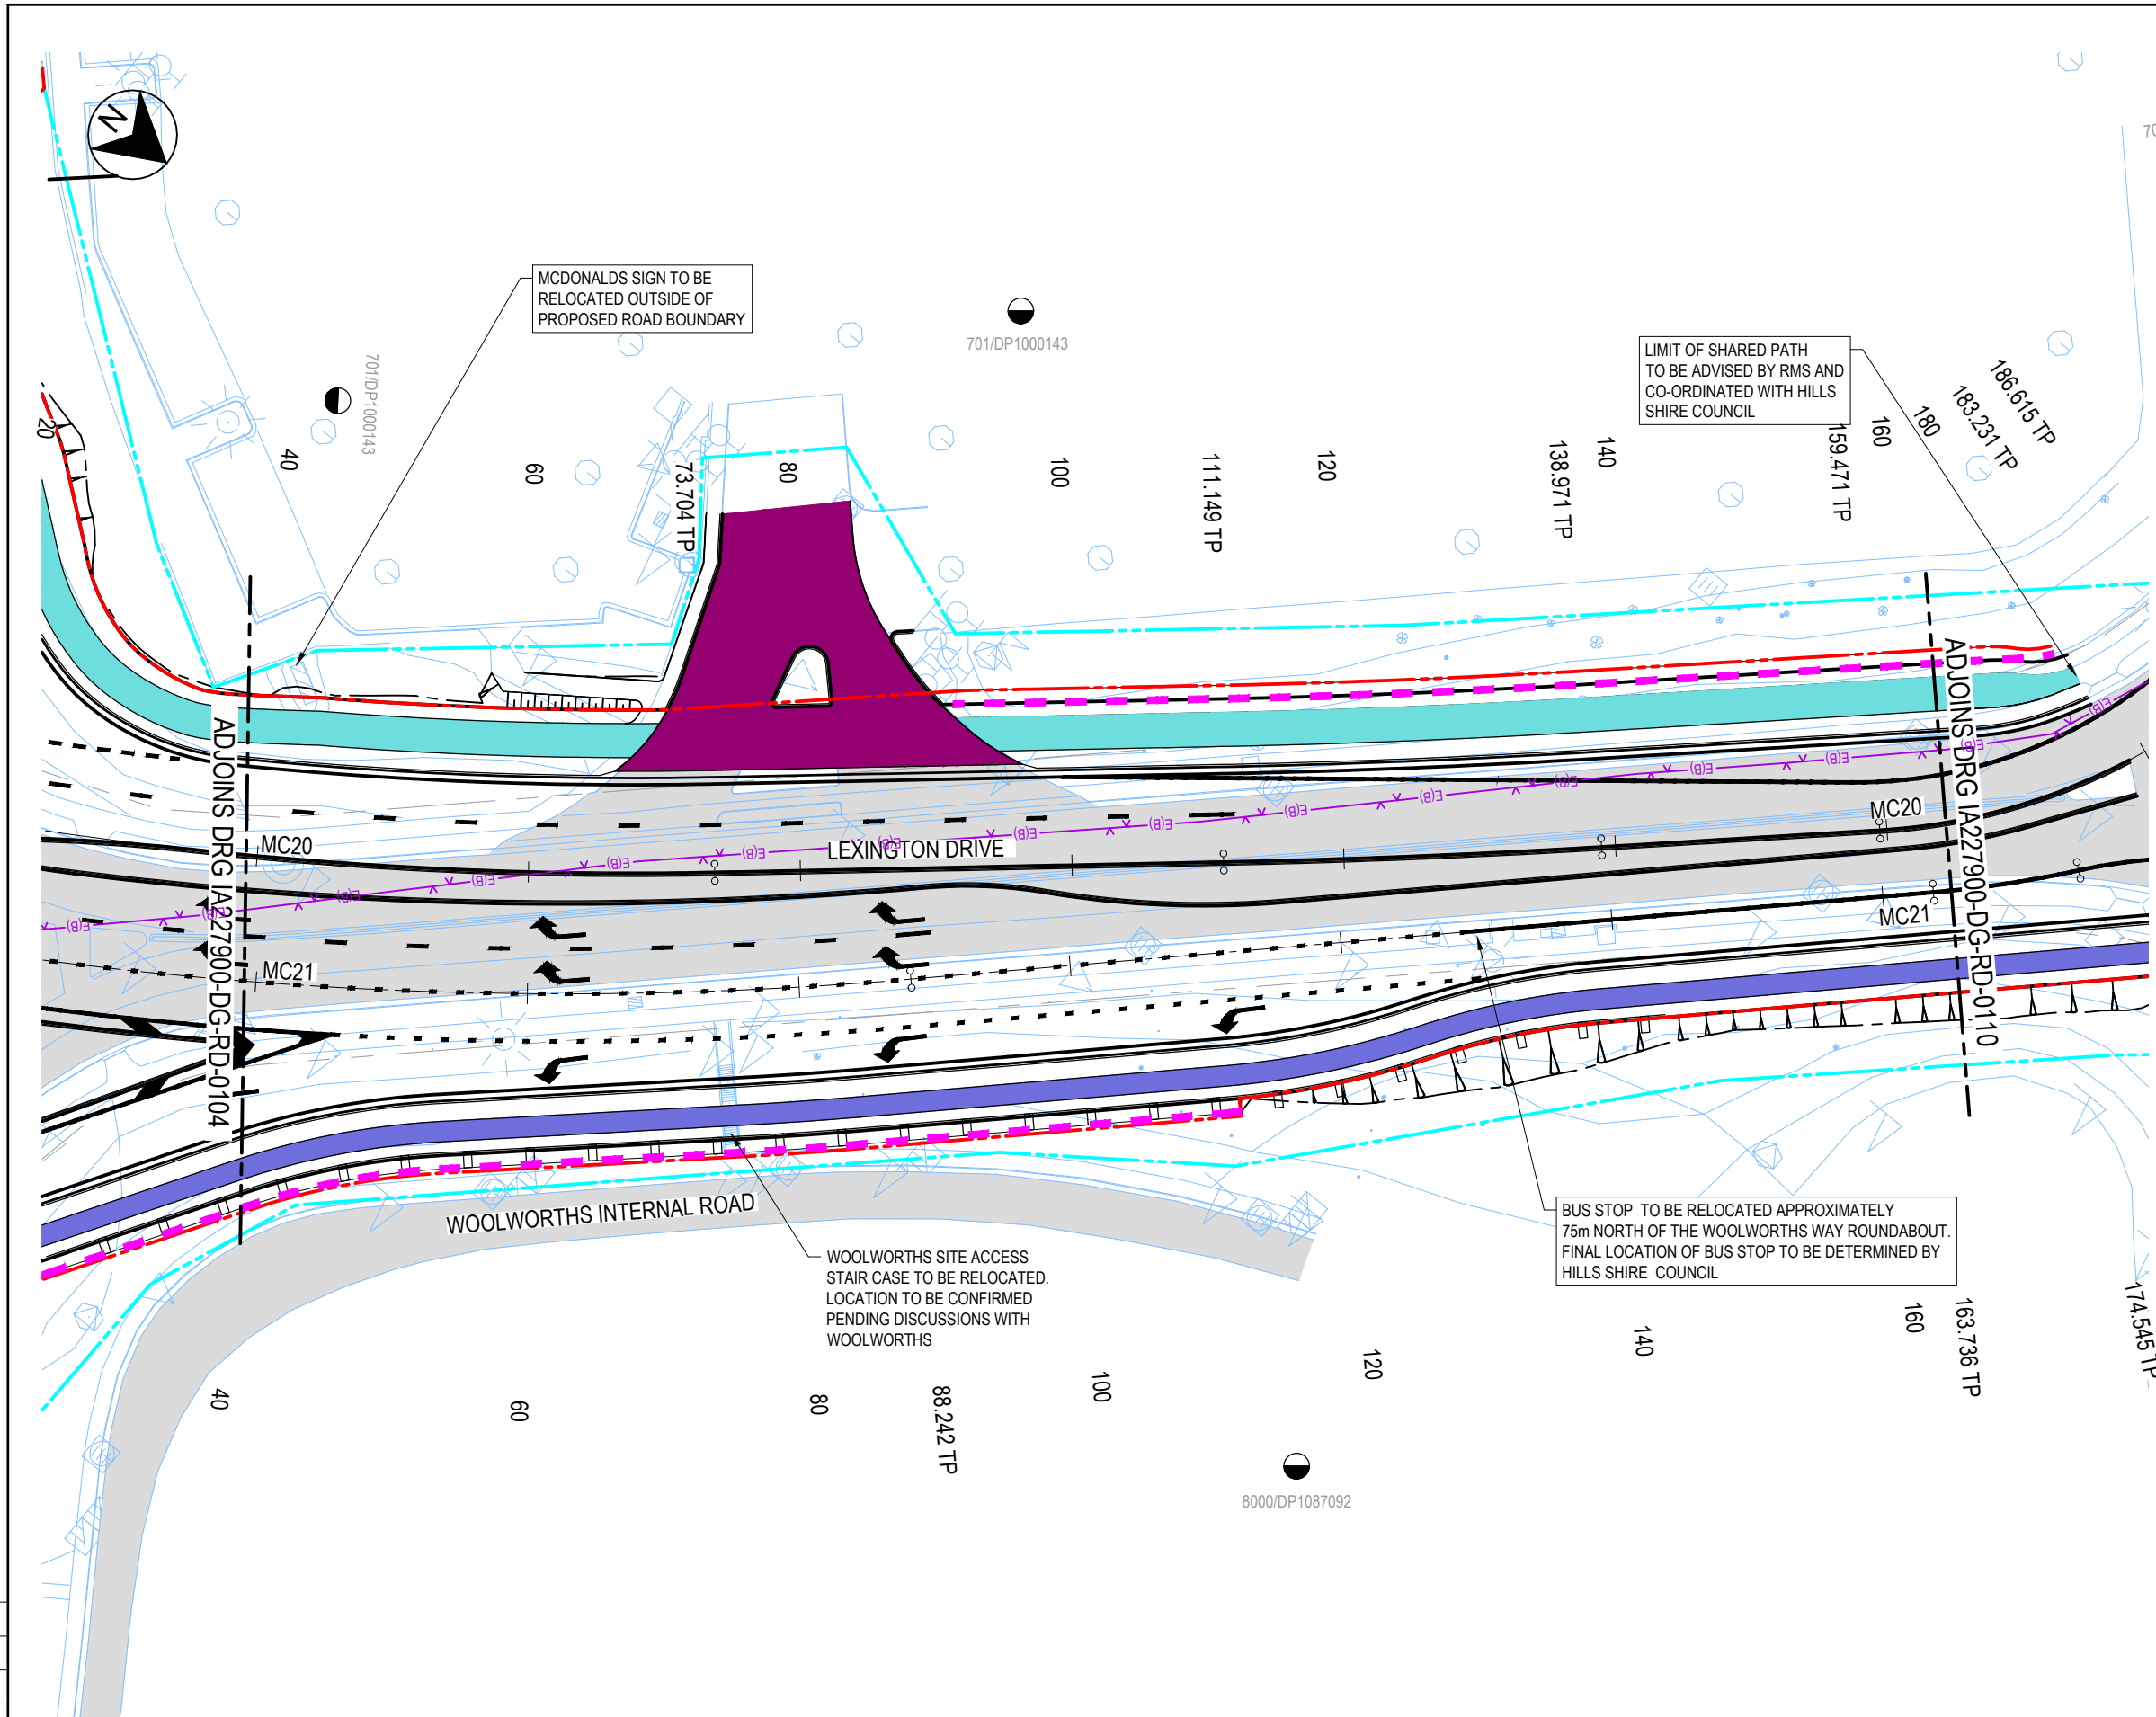

LEGEND

GENERAL


- EXISTING PAVEMENT
- EXISTING MEDIAN
- SURVEY
- EXISTING PEDESTRIAN FENCE
- DIGITAL CADASTRE
- ADJUSTED PROPERTY BOUNDARY
- PROJECT BOUNDARY
- CONTROL LINE AND LABEL
- EARTHWORKS & GROUND INTERFACE
- STREET, LOT & DP NUMBER
- PROPERTY ADJUSTMENT
- RETAINING WALL
- W-BEAM SAFETY BARRIER
- PEDESTRIAN SAFETY FENCE
- DRIVEWAY
- FOOTPATH
- SHARED PATH
- TRANSVERSE DRAINAGE CULVERT

EXISTING MAJOR UTILITIES TO REMAIN

- E(B) ELECTRICAL TRANSMISSION
- W(B) WATER MAIN

NOTES

1. FOR GENERAL NOTES REFER SHEET GE-0011.

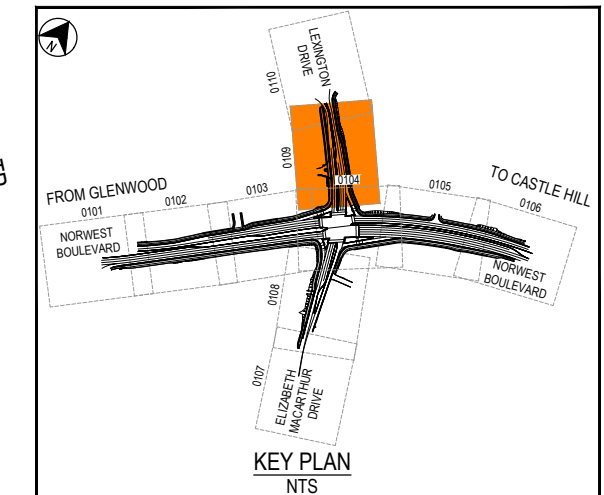

NOT FOR CONSTRUCTION

DRAWING FILE LOCATION \ NAME - PLOT DATE \ TIME - PLOT BY C:\users\boji\appdata\local\projectwise\jacobs_anz_ie\0322425\IA227900-DG-RD-0101-0110.dwg - 5/14/2020 3:00:53 PM - BojiSS				PROJECT BREAKDOWN STRUCTURE		JACOBS DOCUMENT NUMBER IA227900-DG-RD-0109		PLOT DATE / TIME 5/14/2020		PLOT BY BojiSS		CLIENT NSW GOVERNMENT		THE HILLS SHIRE COUNCIL MR690 NORWEST BOULEVARD INTERSECTION UPGRADE OF NORWEST BOULEVARD, LEXINGTON DRIVE AND ELIZABETH MACARTHUR DRIVE, BELLA VISTA ROAD GEOMETRY GENERAL ARRANGEMENT PLAN		A3	
DESIGN MODEL FILE(S) USED FOR DOCUMENTATION OF THIS DRAWING MX-GENIO-DES-NORWEST-50%-20200514.txt				SCALES ON A3 SIZE DRAWING		DRAWINGS / DESIGN PREPARED BY		TITLE		NAME		DATE		RMS REGISTRATION No. DS2019/001395		PART RD	
REV 0 03.12.2019 ISSUED FOR 20% CONCEPT DESIGN 1 14.05.2020 ISSUED FOR 50% CONCEPT DESIGN				SCALE 1:500		JACOBS		DRAWN		S.BOJJI		14.05.2020		ISSUE STATUS		SHEET No. RD-0109	
				CO-ORDINATE SYSTEM MGA ZONE 56		HEIGHT DATUM AHD		DESIGN CHECK		D.HORWOOD		14.05.2020		EDMS No.		REV 1	
						DESIGN MNGR		N.TANG		14.05.2020		GSPO PROGRAM 7					
						PROJECT MNGR		S.SWINBURNE		14.05.2020							

