

PRODUCTION: 8/04/2014 AT 10:13:01 AM USER: hogarj
FILE PATH: K:\Design\pds\DS2012_000491-Prospect Hwy\Drawings\REF Design Package\F01 Sheet - Environmental Factors
PLOT DRIVER: c:\data\Bentley\WorkSpace\Standards\plotdrv\PDF-in-Between.plt
PEN TABLE: c:\data\Bentley\WorkSpace\Standards\tablespen\TEXT - SUBSTITUTIONS_FOR_COLOUR.tbl



Transport
Roads & Maritime
Services

ROADS AND MARITIME SERVICES

BLACKTOWN CITY COUNCIL AREA

MR644 PROSPECT HIGHWAY


ROAD UPGRADE

FROM RESERVOIR ROAD TO 200m NORTH OF ST MARTINS CRESCENT

DRAWINGS FOR REVIEW OF ENVIRONMENTAL FACTORS

FILE No. SF2012 /011975/1	DRAWING R01 Sheet	No. of VOLUMES 01	No. of SHEETS 22
REGISTRATION NUMBER DS2012/000491			SHEET No. R01
PRINTED DATE 8/04/2014			

PRODUCED: 8/04/2014 AT 10:13:07 AM USER: hoganj
 FILE PATH: K:\design\pos\DS2012_000491-Prospect Hwy\Drawings\REF Design Package\R02 Sheet - Drawing Index.dwg
 PLOT DRIVER: c:\data\benley\work\space\standards\plotdrv\PDF-rt Between.plt
 PEN TABLE: c:\data\benley\work\space\standards\table\TEXT_SUBSTITUTIONS_FOR_COLOUR.tbl

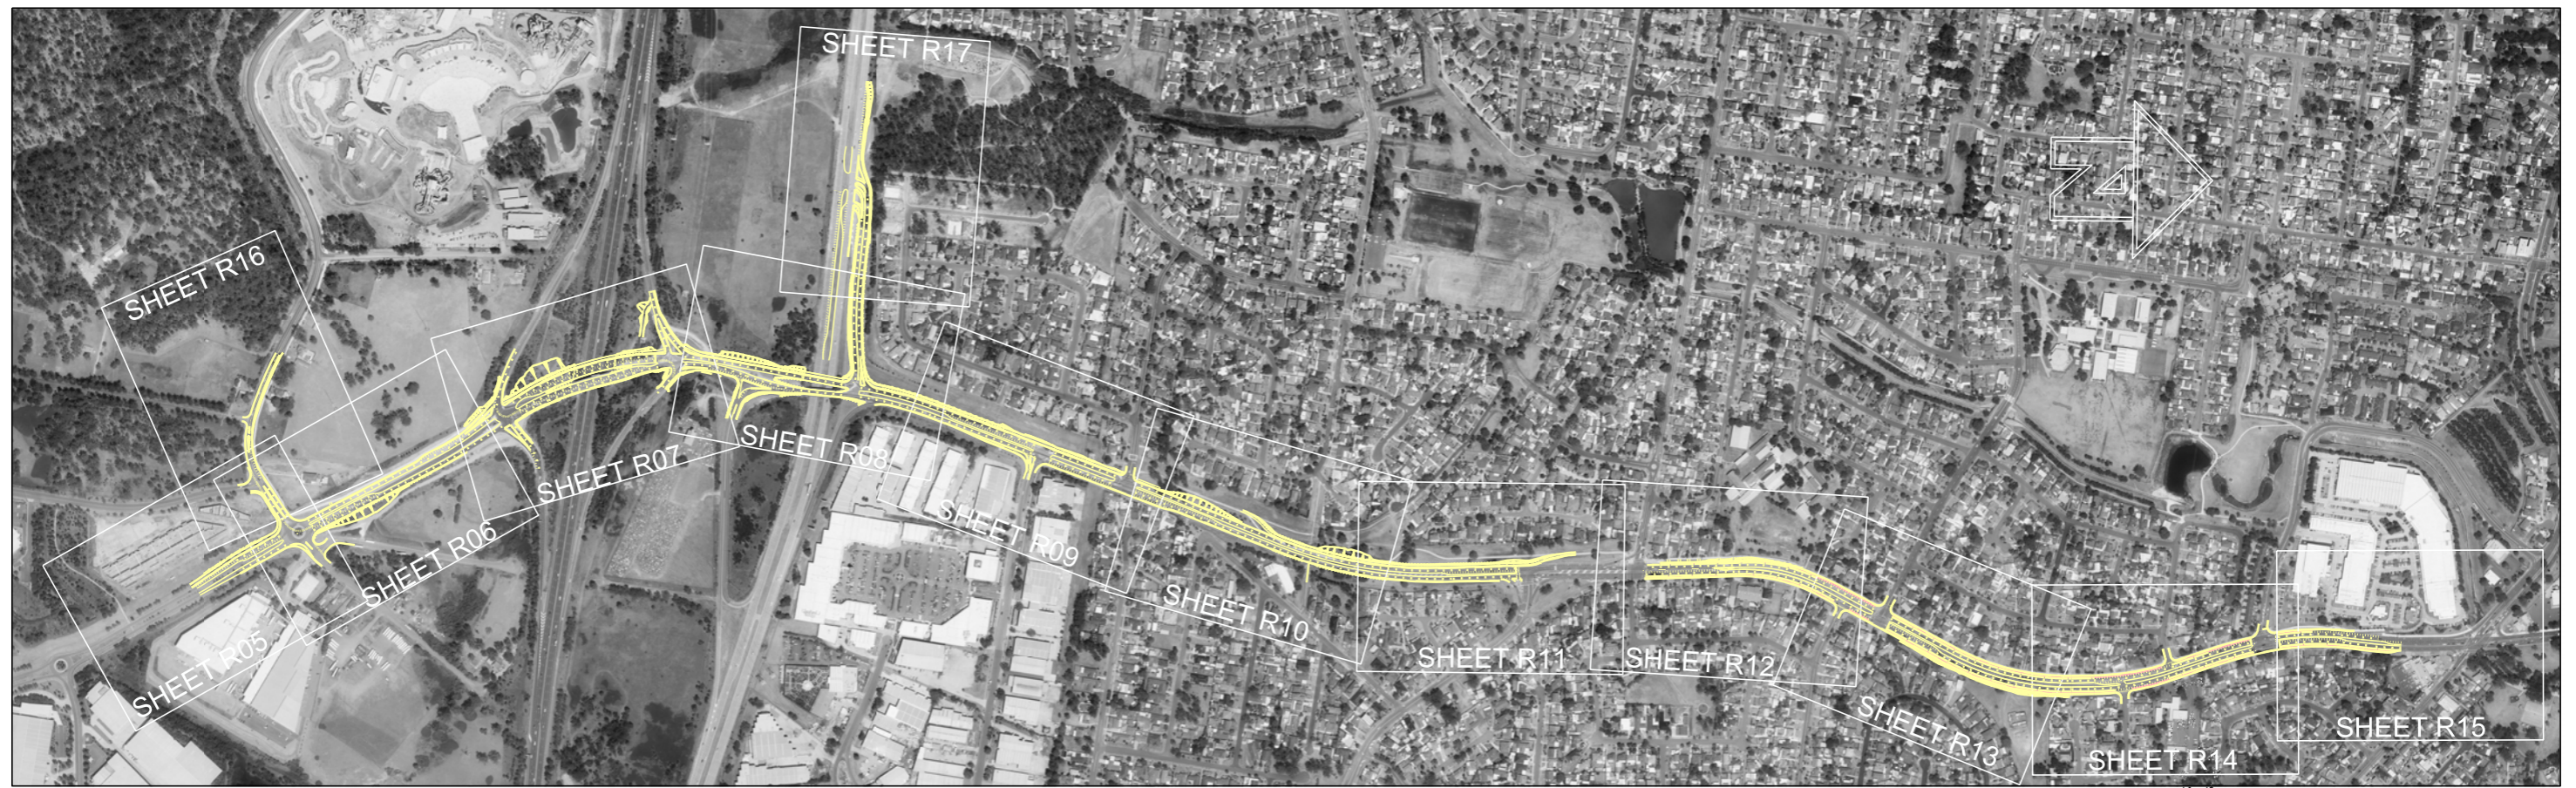

SITE PLAN

SHEET INDEX

COVER	R01
INDEX	R02
TYPICAL CROSS SECTIONS	R03-05
PLAN	R06-18
CONSTRUCTION STAGING	R19-22

No.	Amendment Description	Initials	Date
B	Incorporates design and staging changes	JH	07/04/14

SITE PLAN SCALE

SCALE 1:10 000m

Co-ordinate System: MGA Zone 56 Height Datum: A.H.D.


Transport
Roads & Maritime
Services

DESIGNED: V.STANTON
REVIEWED: R.TJIRICOVSKI



ROADS AND MARITIME SERVICES

BLACKTOWN CITY COUNCIL
MR644 PROSPECT HIGHWAY, PROSPECT
ROAD UPGRADE
FROM RESERVOIR ROAD TO 200m NORTH OF ST MARTINS CRESCENT
INDEX SHEET



FILE No. SF2012/ 011975/1	DRAWING R02 Sheet	PRINTED DATE 8/04/2014	SHEET No. R02
REGISTRATION NUMBER DS2012/000491			

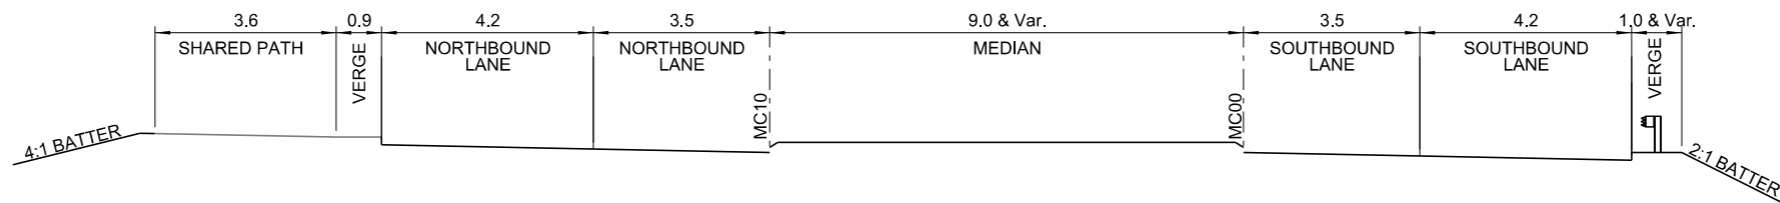


TYPICAL SECTION - MR644 PROSPECT HIGHWAY - SOUTH OF M4 MOTORWAY

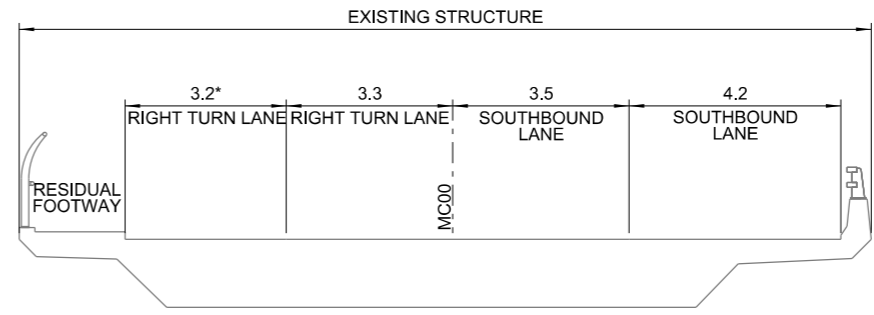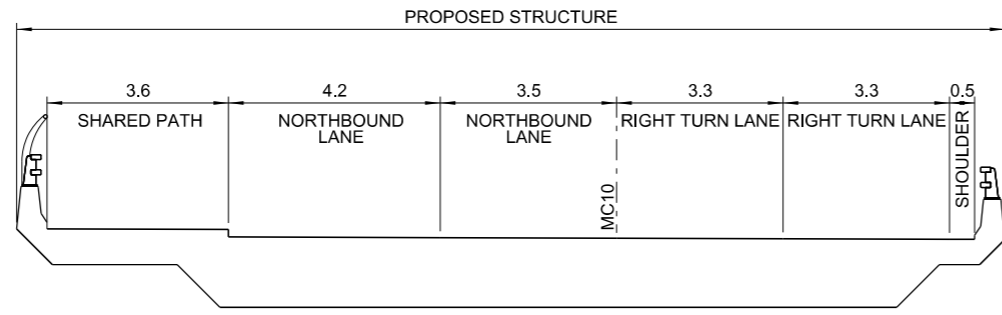

TYPICAL SECTION - MR644 PROSPECT HIGHWAY - M4 MOTORWAY BRIDGE CROSSING

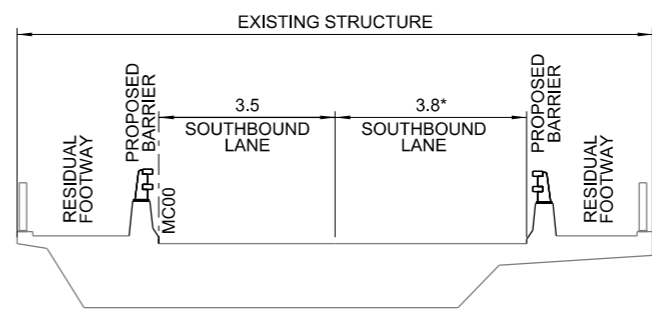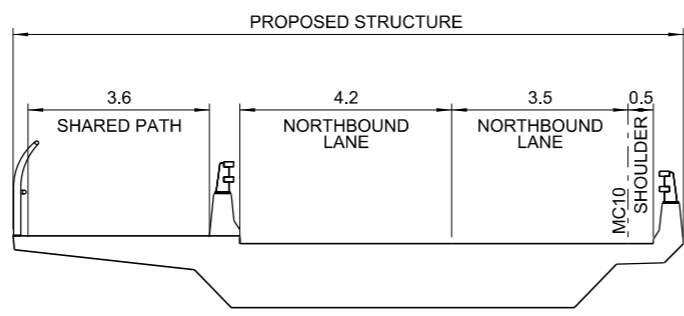

TYPICAL SECTION - MR644 PROSPECT HIGHWAY - GREAT WESTERN HIGHWAY BRIDGE CROSSING

 

ROADS AND MARITIME SERVICES
 BLACKTOWN CITY COUNCIL
 MR644 PROSPECT HIGHWAY, PROSPECT
 ROAD UPGRADE
 FROM RESERVOIR ROAD TO 200m NORTH OF ST MARTINS CRESCENT
 TYPICAL SECTIONS

FILE No. SF2012/ 011975/1	DRAWING R03 Sheet	PRINTED DATE 8/04/2014	SHEET No. R03
REGISTRATION NUMBER			
DS2012/000491			




No.	Amendment Description	Initials	Date
B	Incorporates design and staging changes	JH	07/04/14

A3 original This sheet may be prepared using colour and may be incomplete if copied


Co-ordinate System: MGA Zone 56 Height Datum: A.H.D.

DESIGNED: V. STANTON
 REVIEWED: J. HOGAN


PRODUCED: 8/04/2014 AT 10:14:48 AM USER: hoganj
 FILE PATH: K:\design\pos\DS2012_000491-Prospect Hwy\Drawings\REF Design Package\R04_Sheet_01.dwg
 PLOT DRIVER: c:\data\benley\work\space\standards\plotdrv\pdf-rti-between.plt
 PEN TABLE: c:\data\benley\work\space\standards\tablestext\SUBSTITUTIONS_FOR_COLOUR.tbl

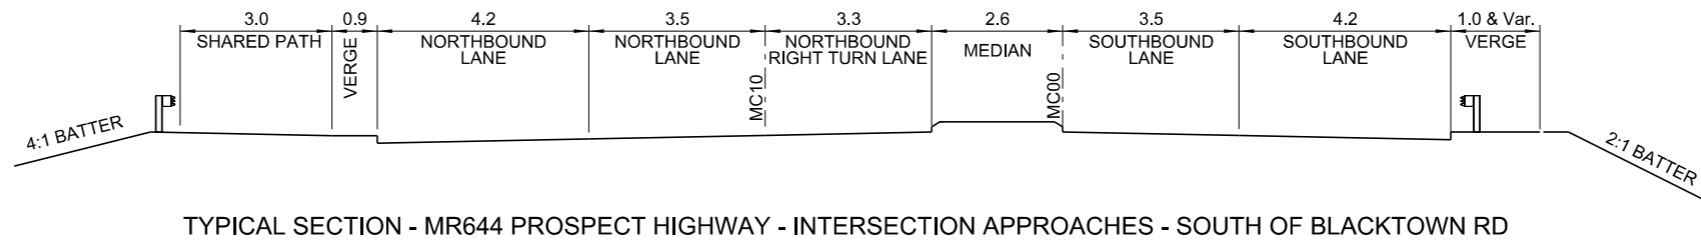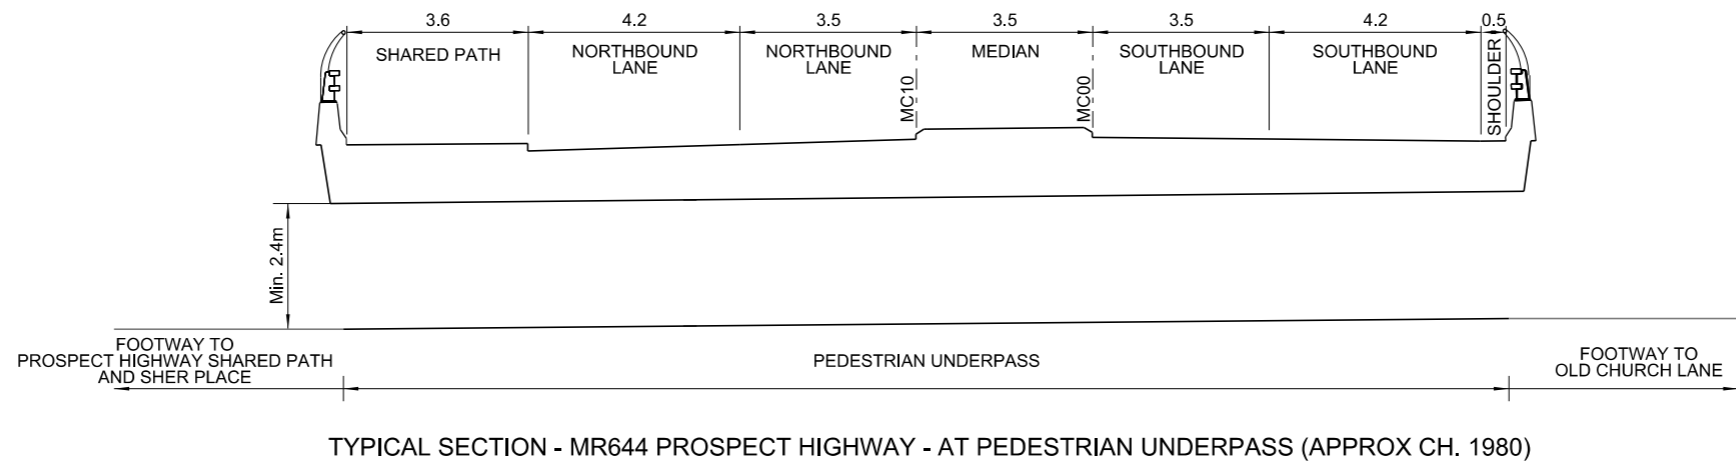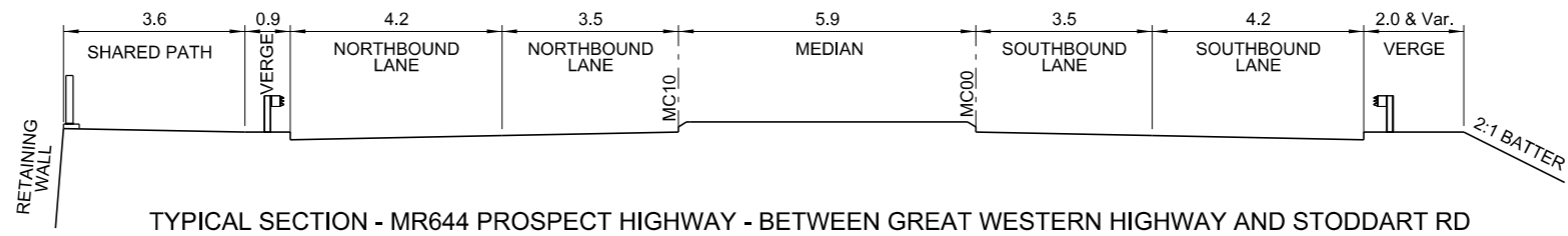


				SCALES SCALE 1:150m		Transport Roads & Maritime Services		ROADS AND MARITIME SERVICES BLACKTOWN CITY COUNCIL MR644 PROSPECT HIGHWAY, PROSPECT ROAD UPGRADE FROM RESERVOIR ROAD TO 200m NORTH OF ST MARTINS CRESCENT TYPICAL SECTIONS		FILE No. SF2012/ 011975/1	DRAWING R04 Sheet	PRINTED DATE 8/04/2014	SHEET No. R04
No. Amendment Description Initials Date				Co-ordinate System: MGA Zone 56 Height Datum: A.H.D.		DESIGNED..... V.STANTON REVIEWED..... J.HOGAN		REGISTRATION NUMBER DS2012/000491					
A3 original This sheet may be prepared using colour and may be incomplete if copied													

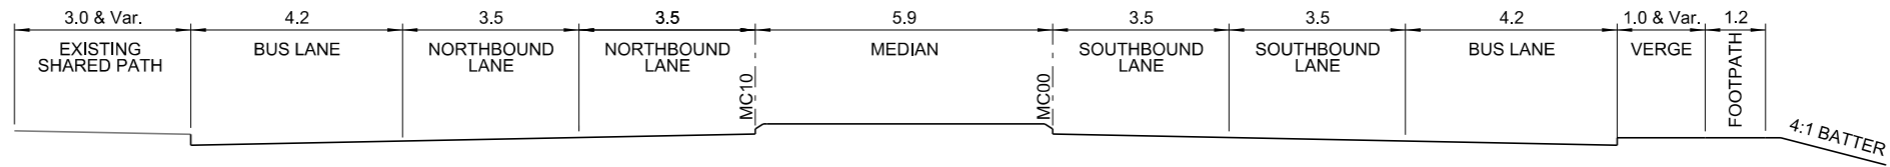


TYPICAL SECTION - MR644 PROSPECT HIGHWAY - BETWEEN LANCELOT STREET AND ROGER PLACE

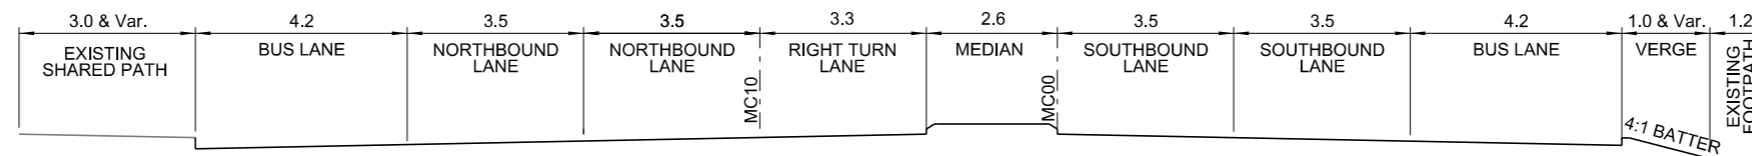

TYPICAL SECTION - MR644 PROSPECT HIGHWAY - INTERSECTION APPROACHES BETWEEN LANCELOT STREET AND ROGER PLACE

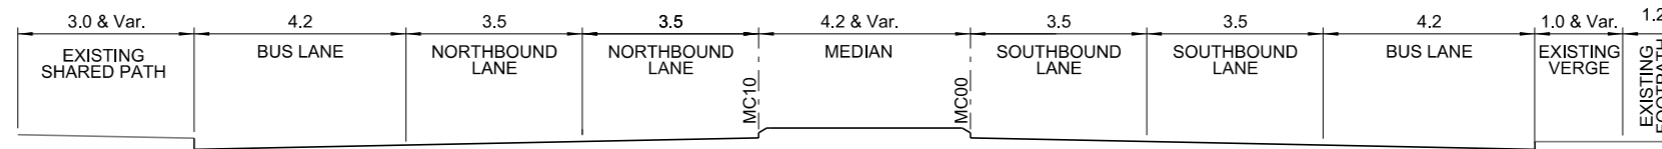

TYPICAL SECTION - MR644 PROSPECT HIGHWAY - NORTH OF ROGER PLACE

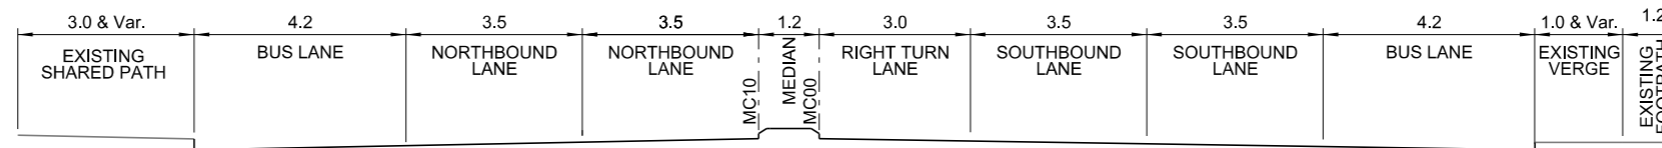


TYPICAL SECTION - MR644 PROSPECT HIGHWAY - INTERSECTION APPROACH ST MARTINS CRESCENT

				SCALES 0 1.5 3 4.5 6 7.5 SCALE 1:150m		Transport Roads & Maritime Services		ROADS AND MARITIME SERVICES BLACKTOWN CITY COUNCIL MR644 PROSPECT HIGHWAY, PROSPECT ROAD UPGRADE FROM RESERVOIR ROAD TO 200m NORTH OF ST MARTINS CRESCENT TYPICAL SECTIONS		FILE No. SF2012/ 011975/1	DRAWING R05 Sheet	PRINTED DATE 8/04/2014	SHEET No. R05
B Incorporates design and staging changes JH 07/04/14				Co-ordinate System: MGA Zone 56		DESIGNED: V.STANTON REVIEWED: J.HOGAN		REGISTRATION NUMBER DS2012/000491					
No. Amendment Description Initials Date				Height Datum: A.H.D.									
A3 original This sheet may be prepared using colour and may be incomplete if copied													

DRAWINGS FOR REVIEW OF ENVIRONMENTAL FACTORS
 PRODUCED: 8/04/2014 AT 10:14:52 AM USER: hoganj
 FILE PATH: K:\Design\pos\DS2012_000491-Prospect Hwy\Drawings\REF Design Package\R06 Sheet - R06.dwg
 PLOT DRIVER: c:\data\benley\workspace\standards\plotdrv\pdf-4i-between.plt
 PEN TABLE: c:\data\benley\workspace\standards\tablestext\SUBSTITUTIONS_FOR_COLOUR.tbl



No.	Amendment Description	Initials	Date
B	Incorporates design and staging changes	JH	07/04/14
A3 original	This sheet may be prepared using colour and may be incomplete if copied		

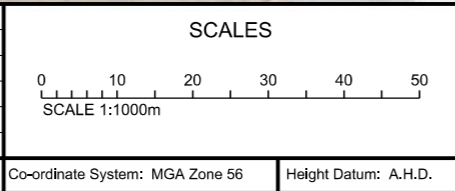

Transport
 Roads & Maritime
 Services

DESIGNED: V. STANTON
 REVIEWED: J. HOGAN


ROADS AND MARITIME SERVICES
 BLACKTOWN CITY COUNCIL
 MR644 PROSPECT HIGHWAY, PROSPECT
 ROAD UPGRADE
 FROM RESERVOIR ROAD TO 200m NORTH OF ST MARTINS CRESCENT
 PLAN SHEET - MC10 - STN 0 TO STN 280

FILE No. SF2012/ 011975/1	DRAWING R06 Sheet	PRINTED DATE 8/04/2014	SHEET No. R06
REGISTRATION NUMBER DS2012/000491			

PRODUCED: 8/04/2014 AT 10:15:00 AM USER: hoganj
 FILE PATH: K:\Design\DS2012_000491-Prospect Hwy\Drawings\REF Design Package\R07 Sheet 7 - Belter\Plan\p10.dwg
 PLOT DRIVER: c:\data\ Bentley\WorkSpace\Standards\plotdrv\PDF-11 Between.plt
 PEN TABLE: c:\data\ Bentley\WorkSpace\Standards\tablestext\SUBSTITUTIONS_FOR_COLOUR.tbl



No.	Amendment Description	Initials	Date
B	Incorporates design and staging changes	JH	07/04/14

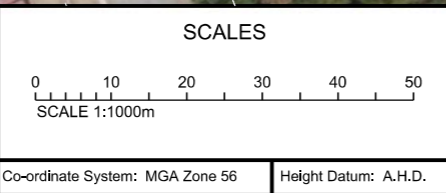

Transport
 Roads & Maritime
 Services

DESIGNED: V.STANTON
 REVIEWED: J.HOGAN

ROADS AND MARITIME SERVICES
 BLACKTOWN CITY COUNCIL
 MR644 PROSPECT HIGHWAY, PROSPECT
 ROAD UPGRADE
 FROM RESERVOIR ROAD TO 200m NORTH OF ST MARTINS CRESCENT
 PLAN SHEET - MC10 - STN 280 TO STN 640


FILE No. SF2012/ 011975/1	DRAWING R07 Sheet	PRINTED DATE 8/04/2014	SHEET No. R07
REGISTRATION NUMBER DS2012/000491			

DRAWINGS FOR REVIEW OF ENVIRONMENTAL FACTORS



PRODUCED: 8/04/2014 AT 10:
 FILE PATH: K:\design\pds\DS2012
 PLOT DRIVER: c:\data\benley\wv
 PEN TABLE: c:\data\benley\works

No.	Amendment Description	Initials	Date
B	Incorporates design and staging changes	JH	07/04/14

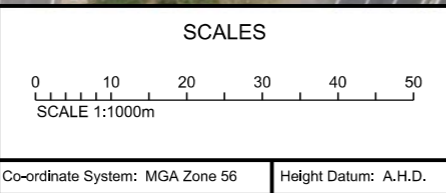

Transport
 Roads & Maritime
 Services

DESIGNED: V. STANTON
 REVIEWED: J. HOGAN

ROADS AND MARITIME SERVICES

BLACKTOWN CITY COUNCIL
 MR644 PROSPECT HIGHWAY, PROSPECT
 ROAD UPGRADE
 FROM RESERVOIR ROAD TO 200m NORTH OF ST MARTINS CRESCENT
 PLAN SHEET - MC10 - STN 640m TO STN 1000m

FILE No. SF2012/ 011975/1	DRAWING R08 Sheet	PRINTED DATE 8/04/2014	SHEET No. R08
REGISTRATION NUMBER DS2012/000491			


A3 original This sheet may be prepared using colour and may be incomplete if copied

Co-ordinate System: MGA Zone 56 Height Datum: A.H.D.

DRAWINGS FOR REVIEW OF ENVIRONMENTAL FACTORS
 USER: hoganj
 AT: 10/15/15 AM
 FILE PATH: K:\Design\pos\DS2012_000491-Prospect Hwy\Drawings\REF Design Package\R09 Sheet 9 - Delivery Plan.rvt
 PLOT DRIVER: c:\data\benley\work\space\standards\plotdrv\PDF-4r Between.plt
 PEN TABLE: c:\data\benley\work\space\standards\tablestxt\SUBSTITUTIONS_FOR_COLORS.tbl



No.	Amendment Description	Initials	Date
B	Incorporates design and staging changes	JH	07/04/14

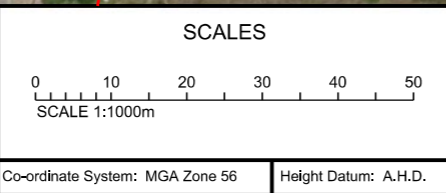

Transport
 Roads & Maritime
 Services

DESIGNED: V STANTON
 REVIEWED: J HOGAN

ROADS AND MARITIME SERVICES
 BLACKTOWN CITY COUNCIL
 MR644 PROSPECT HIGHWAY, PROSPECT
 ROAD UPGRADE
 FROM RESERVOIR ROAD TO 200m NORTH OF ST MARTINS CRESCENT
 PLAN SHEET - MC10 - STN 1000m TO STN 1360m


FILE No. SF2012/ 011975/1	DRAWING R09 Sheet	PRINTED DATE 8/04/2014	SHEET No. R09
REGISTRATION NUMBER DS2012/000491			

A3 original This sheet may be prepared using colour and may be incomplete if copied Co-ordinate System: MGA Zone 56 Height Datum: A.H.D.

PRODUCED: 8/04/2014 AT: 10:15:23 AM USER: hoganj
 FILE PATH: K:\Design\pds\DS2012_000491-Prospect Hwy\Drawings\REF Design Package\R10 Sheet - Bellery Planning.dwg
 PLOT DRIVER: c:\data\benley\workspace\standards\pictor\PDF-in-between.plt
 PEN TABLE: c:\data\benley\workspace\standards\tablestext\SUBSTITUTIONS_FOR_COLOUR.tbl



No.	Amendment Description	Initials	Date
B	Incorporates design and staging changes	JH	07/04/14

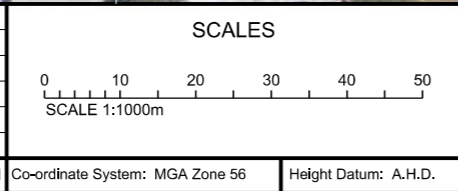

Transport
 Roads & Maritime
 Services

DESIGNED: V.STANTON
 REVIEWED: J.HOGAN


ROADS AND MARITIME SERVICES
 BLACKTOWN CITY COUNCIL
 MR644 PROSPECT HIGHWAY, PROSPECT
 ROAD UPGRADE
 FROM RESERVOIR ROAD TO 200m NORTH OF ST MARTINS CRESCENT
 PLAN SHEET - MC10 - STN 1360m TO STN 1720m

FILE No. SF2012/ 011975/1	DRAWING R10 Sheet	PRINTED DATE 8/04/2014	SHEET No. R10
REGISTRATION NUMBER DS2012/000491			

DRAWINGS FOR REVIEW OF ENVIRONMENTAL FACTORS
 PRODUCED: 8/04/2014 AT: 10:15:32 AM USER: jhogan
 FILE PATH: K:\design\pos\DS2012_000491-Prospect Hwy\Drawings\REF Design Package\R11 Sheet 11.dwg
 PLOT DRIVER: c:\data\benley\work\space\standards\plotdrv\PDF-4-between.plt
 PEN TABLE: c:\data\benley\work\space\standards\table\TEXT_SUBSTITUTIONS_FOR_COLOUR.tbl



No.	Amendment Description	Initials	Date
B	Incorporates design and staging changes	JH	07/04/14

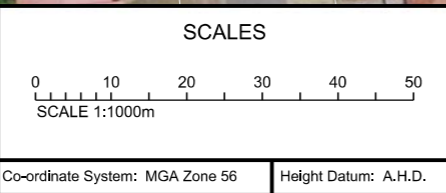

Transport
 Roads & Maritime
 Services

DESIGNED: V. STANTON
 REVIEWED: J. HOGAN


ROADS AND MARITIME SERVICES
 BLACKTOWN CITY COUNCIL
 MR644 PROSPECT HIGHWAY, PROSPECT
 ROAD UPGRADE
 FROM RESERVOIR ROAD TO 200m NORTH OF ST MARTINS CRESCENT
 PLAN SHEET - MC10 - STN 1720m TO STN 2080m

FILE No. SF2012/ 011975/1	DRAWING R11 Sheet	PRINTED DATE 8/04/2014	SHEET No. R11
REGISTRATION NUMBER DS2012/000491			

PRODUCED: 8/04/2014 AT 10:15:40 AM USER: joganj
 FILE PATH: K:\Design\pds\DS2012_000491-Prospect Hwy\Drawings\REF Design Package\R12 Sheet - Delivery Plan.rvt
 PLOT DRIVER: c:\data\ Bentley\WorkSpace\Standards\plotdrv\PDF-4 Between.plt
 PEN TABLE: c:\data\ Bentley\WorkSpace\Standards\table\TEXT_SUBSTITUTIONS_FOR_COLOUR.tbl



No.	Amendment Description	Initials	Date
B	Incorporates design and staging changes	JH	07/04/14

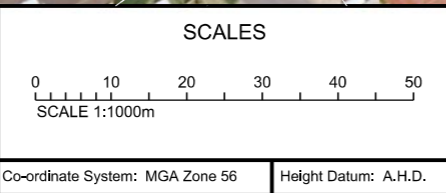

Transport
 Roads & Maritime
 Services

DESIGNED: V STANTON
 REVIEWED: J HOGAN


ROADS AND MARITIME SERVICES
 BLACKTOWN CITY COUNCIL
 MR644 PROSPECT HIGHWAY, PROSPECT
 ROAD UPGRADE
 FROM RESERVOIR ROAD TO 200m NORTH OF ST MARTINS CRESCENT
 PLAN SHEET - MC10 - STN.2080m TO STN.2440m

FILE No. SF2012/ 011975/1	DRAWING R12 Sheet	PRINTED DATE 8/04/2014	SHEET No. R12
REGISTRATION NUMBER DS2012/000491			

PRODUCED: 8/04/2014 AT 10:15:48 AM USER: jhoganj
 FILE PATH: K:\design\ps\DS2012_000491-Prospect Hwy\Drawings\REF Design Package\R13 Sheet - Delivery Plan.rvt
 PLOT DRIVER: c:\data\benley\work\space\standards\plotdrv\PDF-4r Between.plt
 PEN TABLE: c:\data\benley\work\space\standards\table\TEXT_SUBSTITUTIONS_FOR_COLOUR.tbl



No.	Amendment Description	Initials	Date
B	Incorporates design and staging changes	JH	07/04/14

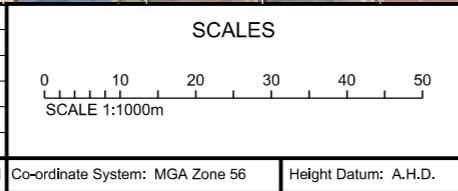

Transport
 Roads & Maritime
 Services

DESIGNED: V STANTON
 REVIEWED: J HOGAN


ROADS AND MARITIME SERVICES
 BLACKTOWN CITY COUNCIL
 MR644 PROSPECT HIGHWAY, PROSPECT
 ROAD UPGRADE
 FROM RESERVOIR ROAD TO 200m NORTH OF ST MARTINS CRESCENT
 PLAN SHEET - MC10 - STN 2400m TO STN 2780m

FILE No. SF2012/ 011975/1	DRAWING R13 Sheet	PRINTED DATE 8/04/2014	SHEET No. R13
REGISTRATION NUMBER DS2012/000491			

PRODUCED: 8/04/2014 AT 10:15:55 AM USER: hoganj
 FILE PATH: K:\Design\pds\DS2012_000491-Prospect Hwy\Drawings\REF Design Package\R14_Sitey-Refer\Plan\p14.dwg
 PLOT DRIVER: c:\data\ Bentley\WorkSpace\Standards\pictor\PDF-41_Bentley.plt
 PEN TABLE: c:\data\ Bentley\WorkSpace\Standards\table\TEXT_SUBSTITUTIONS_FOR_COLOUR.tbl



No.	Amendment Description	Initials	Date
B	Incorporates design and staging changes	JH	07/04/14

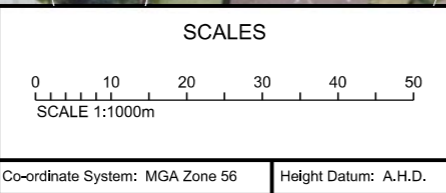

Transport
 Roads & Maritime
 Services

DESIGNED: V STANTON
 REVIEWED: J HOGAN

ROADS AND MARITIME SERVICES
 BLACKTOWN CITY COUNCIL
 MR644 PROSPECT HIGHWAY, PROSPECT
 ROAD UPGRADE
 FROM RESERVOIR ROAD TO 200m NORTH OF ST MARTINS CRESCENT
 PLAN SHEET - MC10 - STN 2780m TO STN 3140m


FILE No. SF2012/ 011975/1	DRAWING R14 Sheet	PRINTED DATE 8/04/2014	SHEET No. R14
REGISTRATION NUMBER DS2012/000491			

A3 original This sheet may be prepared using colour and may be incomplete if copied Co-ordinate System: MGA Zone 56 Height Datum: A.H.D.

DRAWINGS FOR REVIEW OF ENVIRONMENTAL FACTORS
 PRODUCED: 8/04/2014 AT 10:16:02 AM USER: jhogan
 FILE PATH: K:\Design\pds\DS2012_000491-Prospect Hwy\Drawings\REF Design Package\R15 Sheet 15.dwg
 PLOT DRIVER: c:\data\benley\work\space\standards\plotdrv\pdr-11-between.plt
 PEN TABLE: c:\data\benley\work\space\standards\table\TEXT_SUBSTITUTIONS_FOR_COLOUR.tbl



No.	Incorporates design and staging changes	JH	07/04/14
Amendment Description		Initials	Date
A3 original	This sheet may be prepared using colour and may be incomplete if copied		

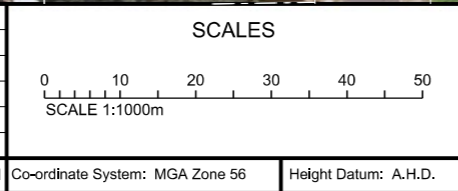

Transport
 Roads & Maritime
 Services

DESIGNED: V.STANTON
 REVIEWED: J.HOGAN


ROADS AND MARITIME SERVICES
 BLACKTOWN CITY COUNCIL
 MR644 PROSPECT HIGHWAY, PROSPECT
 ROAD UPGRADE
 FROM RESERVOIR ROAD TO 200m NORTH OF ST MARTINS CRESCENT
 PLAN SHEET - MC10 - STN.3140m TO STN 3440m

FILE No. SF2012/ 011975/1	DRAWING R15 Sheet	PRINTED DATE 8/04/2014	SHEET No. R15
REGISTRATION NUMBER DS2012/000491			

PRODUCED: 8/04/2014 AT: 10:16:09 AM USER: jhoganj
 FILE PATH: K:\Design\pds\DS2012_000491-Prospect Hwy\Drawings\REF Design Package\R16 Sheet - Delivery Plan.rvt
 PLOT DRIVER: c:\data\ Bentley\WorkSpace\Standards\plotdrv\PDF-4 Between.plt
 PEN TABLE: c:\data\ Bentley\WorkSpace\Standards\table\TEXT_SUBSTITUTIONS_FOR_COLOUR.tbl



No.	Incorporates design and staging changes	JH	07/04/14
Amendment Description		Initials	Date
A3 original	This sheet may be prepared using colour and may be incomplete if copied		

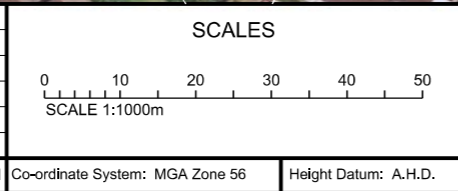

Transport
 Roads & Maritime
 Services

DESIGNED: V.STANTON
 REVIEWED: J.HOGAN


ROADS AND MARITIME SERVICES
 BLACKTOWN CITY COUNCIL
 MR644 PROSPECT HIGHWAY, PROSPECT
 ROAD UPGRADE
 FROM RESERVOIR ROAD TO 200m NORTH OF ST MARTINS CRESCENT
 PLAN SHEET - MC10 - STN 3440m TO STN3685.365m

FILE No. SF2012/ 011975/1	DRAWING R16 Sheet	PRINTED DATE 8/04/2014	SHEET No. R16
REGISTRATION NUMBER DS2012/000491			

DRAWINGS FOR REVIEW OF ENVIRONMENTAL FACTORS
 PRODUCED: 8/04/2014 AT 10:16:16 AM USER: hoganj
 FILE PATH: K:\Design\pos\DS2012_000491-Prospect Hwy\Drawings\REF Design Package\R17 Sheet - Belter\Plan\17.dwg
 PLOT DRIVER: c:\data\belter\workspace\standards\plotdrv\PDF-4 Belter.plt
 PEN TABLE: c:\data\belter\workspace\standards\table\TEXT_L_SUBSTITUTIONS_FOR_COLOUR.tbl



No.	Amendment Description	Initials	Date
B	Incorporates design and staging changes	JH	07/04/14

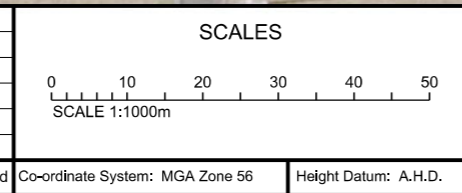

Transport
 Roads & Maritime
 Services

DESIGNED: V. STANTON
 REVIEWED: J. HOGAN

ROADS AND MARITIME SERVICES
 BLACKTOWN CITY COUNCIL
 MR644 PROSPECT HIGHWAY, PROSPECT
 ROAD UPGRADE
 FROM RESERVOIR ROAD TO 200m NORTH OF ST MARTINS CRESCENT
 PLAN SHEET - MC15 - STN 140m TO STN 384.245m

FILE No. SF2012/ 011975/1	DRAWING R17 Sheet	PRINTED DATE 8/04/2014	SHEET No. R17
REGISTRATION NUMBER DS2012/000491			


A3 original This sheet may be prepared using colour and may be incomplete if copied Co-ordinate System: MGA Zone 56 Height Datum: A.H.D.

DRAWINGS FOR REVIEW OF ENVIRONMENTAL FACTORS



PRODUCED: 8/04/2014 AT 10:16:23 AM USER: hoganj
 FILE PATH: K:\design\pos\DS2012_000491-Prospect Hwy\Drawings\REF Design Package\R18 Sheet 18.dwg
 PLOT DRIVER: c:\data\benley\workspace\standards\plotdrv\PDF-4i Between.plt
 PEN TABLE: c:\data\benley\workspace\standards\tables\pen\TEXT_SUBSTITUTIONS_FOR_COLOUR.tbl

No.	Amendment Description	Initials	Date
B	Incorporates design and staging changes	JH	07/04/14

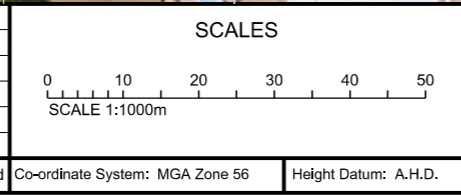

Transport
 Roads & Maritime
 Services

DESIGNED..... V.STANTON
 REVIEWED..... J.HOGAN


ROADS AND MARITIME SERVICES
 BLACKTOWN CITY COUNCIL
 MR644 PROSPECT HIGHWAY, PROSPECT
 ROAD UPGRADE
 FROM RESERVOIR ROAD TO 200m NORTH OF ST MARTINS CRESCENT
 PLAN SHEET - MK00 - STN 160m TO STN 479.979m

FILE No. SF2012/ 011975/1	DRAWING R18 Sheet	PRINTED DATE 8/04/2014	SHEET No. R18
REGISTRATION NUMBER DS2012/000491			

A3 original This sheet may be prepared using colour and may be incomplete if copied

Co-ordinate System: MGA Zone 56 Height Datum: A.H.D.

DRAWINGS FOR REVIEW OF ENVIRONMENTAL FACTORS
 PRODUCED: 8/04/2014 AT 10:16:30 AM USER: hoganj
 FILE PATH: K:\Design\pds\DS2012_000491-Prospect Hwy\Drawings\REF Design Package\R19 Sheet 19 - Staging Plans.dwg
 PLOT DRIVER: c:\data\benley\work\space\standards\plotdrv\PDF-4t Between.plt
 PEN TABLE: c:\data\benley\work\space\standards\table\TEXT_SUBSTITUTIONS_FOR_COLOUR.tbl

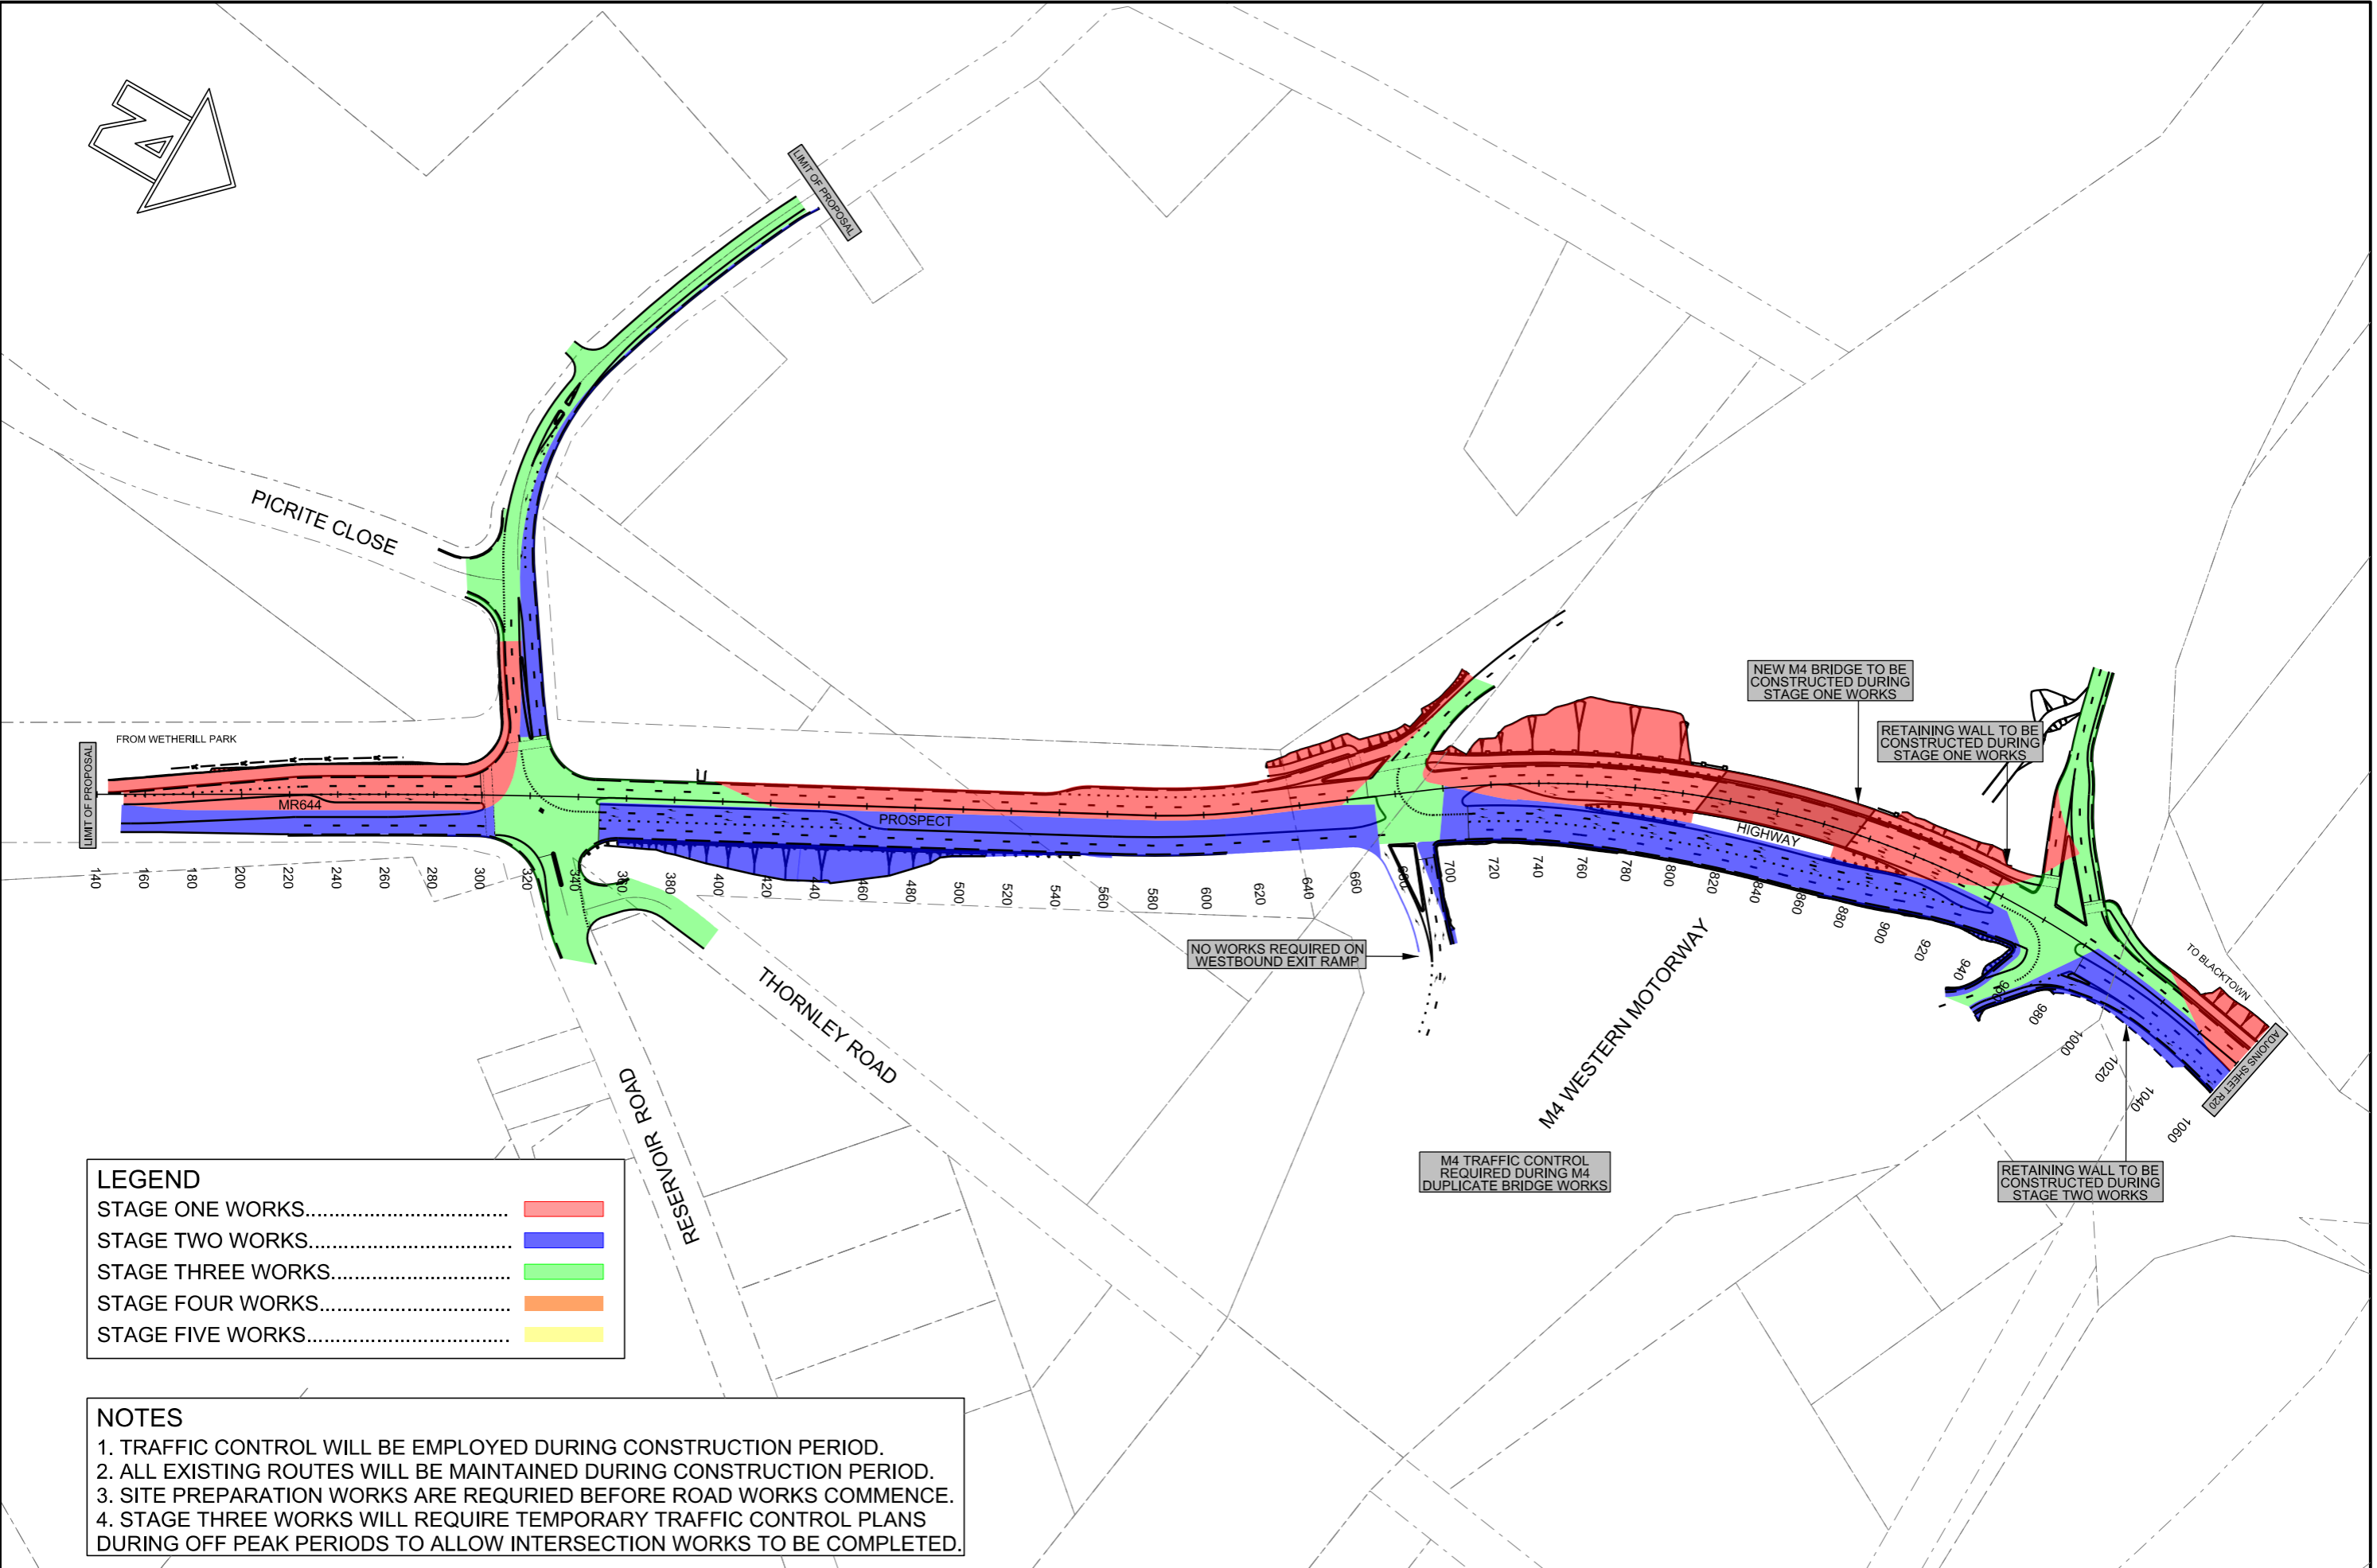

LEGEND

STAGE ONE WORKS.....	■
STAGE TWO WORKS.....	■
STAGE THREE WORKS.....	■
STAGE FOUR WORKS.....	■
STAGE FIVE WORKS.....	■

- NOTES**
1. TRAFFIC CONTROL WILL BE EMPLOYED DURING CONSTRUCTION PERIOD.
 2. ALL EXISTING ROUTES WILL BE MAINTAINED DURING CONSTRUCTION PERIOD.
 3. SITE PREPARATION WORKS ARE REQUIRED BEFORE ROAD WORKS COMMENCE.
 4. STAGE THREE WORKS WILL REQUIRE TEMPORARY TRAFFIC CONTROL PLANS DURING OFF PEAK PERIODS TO ALLOW INTERSECTION WORKS TO BE COMPLETED.

No.	Amendment Description	Initials	Date
B	Incorporates design and staging changes	JH	07/04/14

SCALES

0 25 50 75 100 125
SCALE 1:2500m

Co-ordinate System: MGA Zone 56
Height Datum: A.H.D.

NSW Government
Transport
 Roads & Maritime Services

DESIGNED..... V.STANTON

REVIEWED..... J.HOGAN

ROADS AND MARITIME SERVICES

BLACKTOWN CITY COUNCIL
 MR644 PROSPECT HIGHWAY, PROSPECT
 ROAD UPGRADE
 FROM RESERVOIR ROAD TO 200m NORTH OF ST MARTINS CRESCENT
 STAGING PLANS - MC10 - STN 140m TO STN 1060m


FILE No. SF2012/ 011975/1	DRAWING R19 Sheet	PRINTED DATE 8/04/2014	SHEET No. R19
REGISTRATION NUMBER DS2012/000491			

PRODUCED: 8/04/2014 AT 10:16:33 AM USER: hogan
 FILE PATH: K:\Design\DS2012_000491\Prospect Hwy\Drawings\REF Design PackageR21 Sheet R21.dwg
 PLOT DRIVER: c:\data\Benley\WorkSpace\Standards\plotdrv\pdr\p Benley.dwg
 PEN TABLE: c:\data\Benley\WorkSpace\Standards\table\pen\TEXT_SUBSTITUTIONS_FOR_COLOUR.tbl

DRAWINGS FOR REVIEW OF ENVIRONMENTAL FACTORS

NOTES

1. TRAFFIC CONTROL WILL BE EMPLOYED DURING CONSTRUCTION PERIOD.
2. ALL EXISTING ROUTES WILL BE MAINTAINED DURING CONSTRUCTION PERIOD.
3. SITE PREPARATION WORKS ARE REQUIRED BEFORE ANY WORKS COMMENCE.
4. STAGE THREE WORKS WILL REQUIRE TEMPORARY TRAFFIC CONTROL PLANS DURING OFF PEAK PERIODS TO ALLOW INTERSECTION WORKS TO BE COMPLETED.

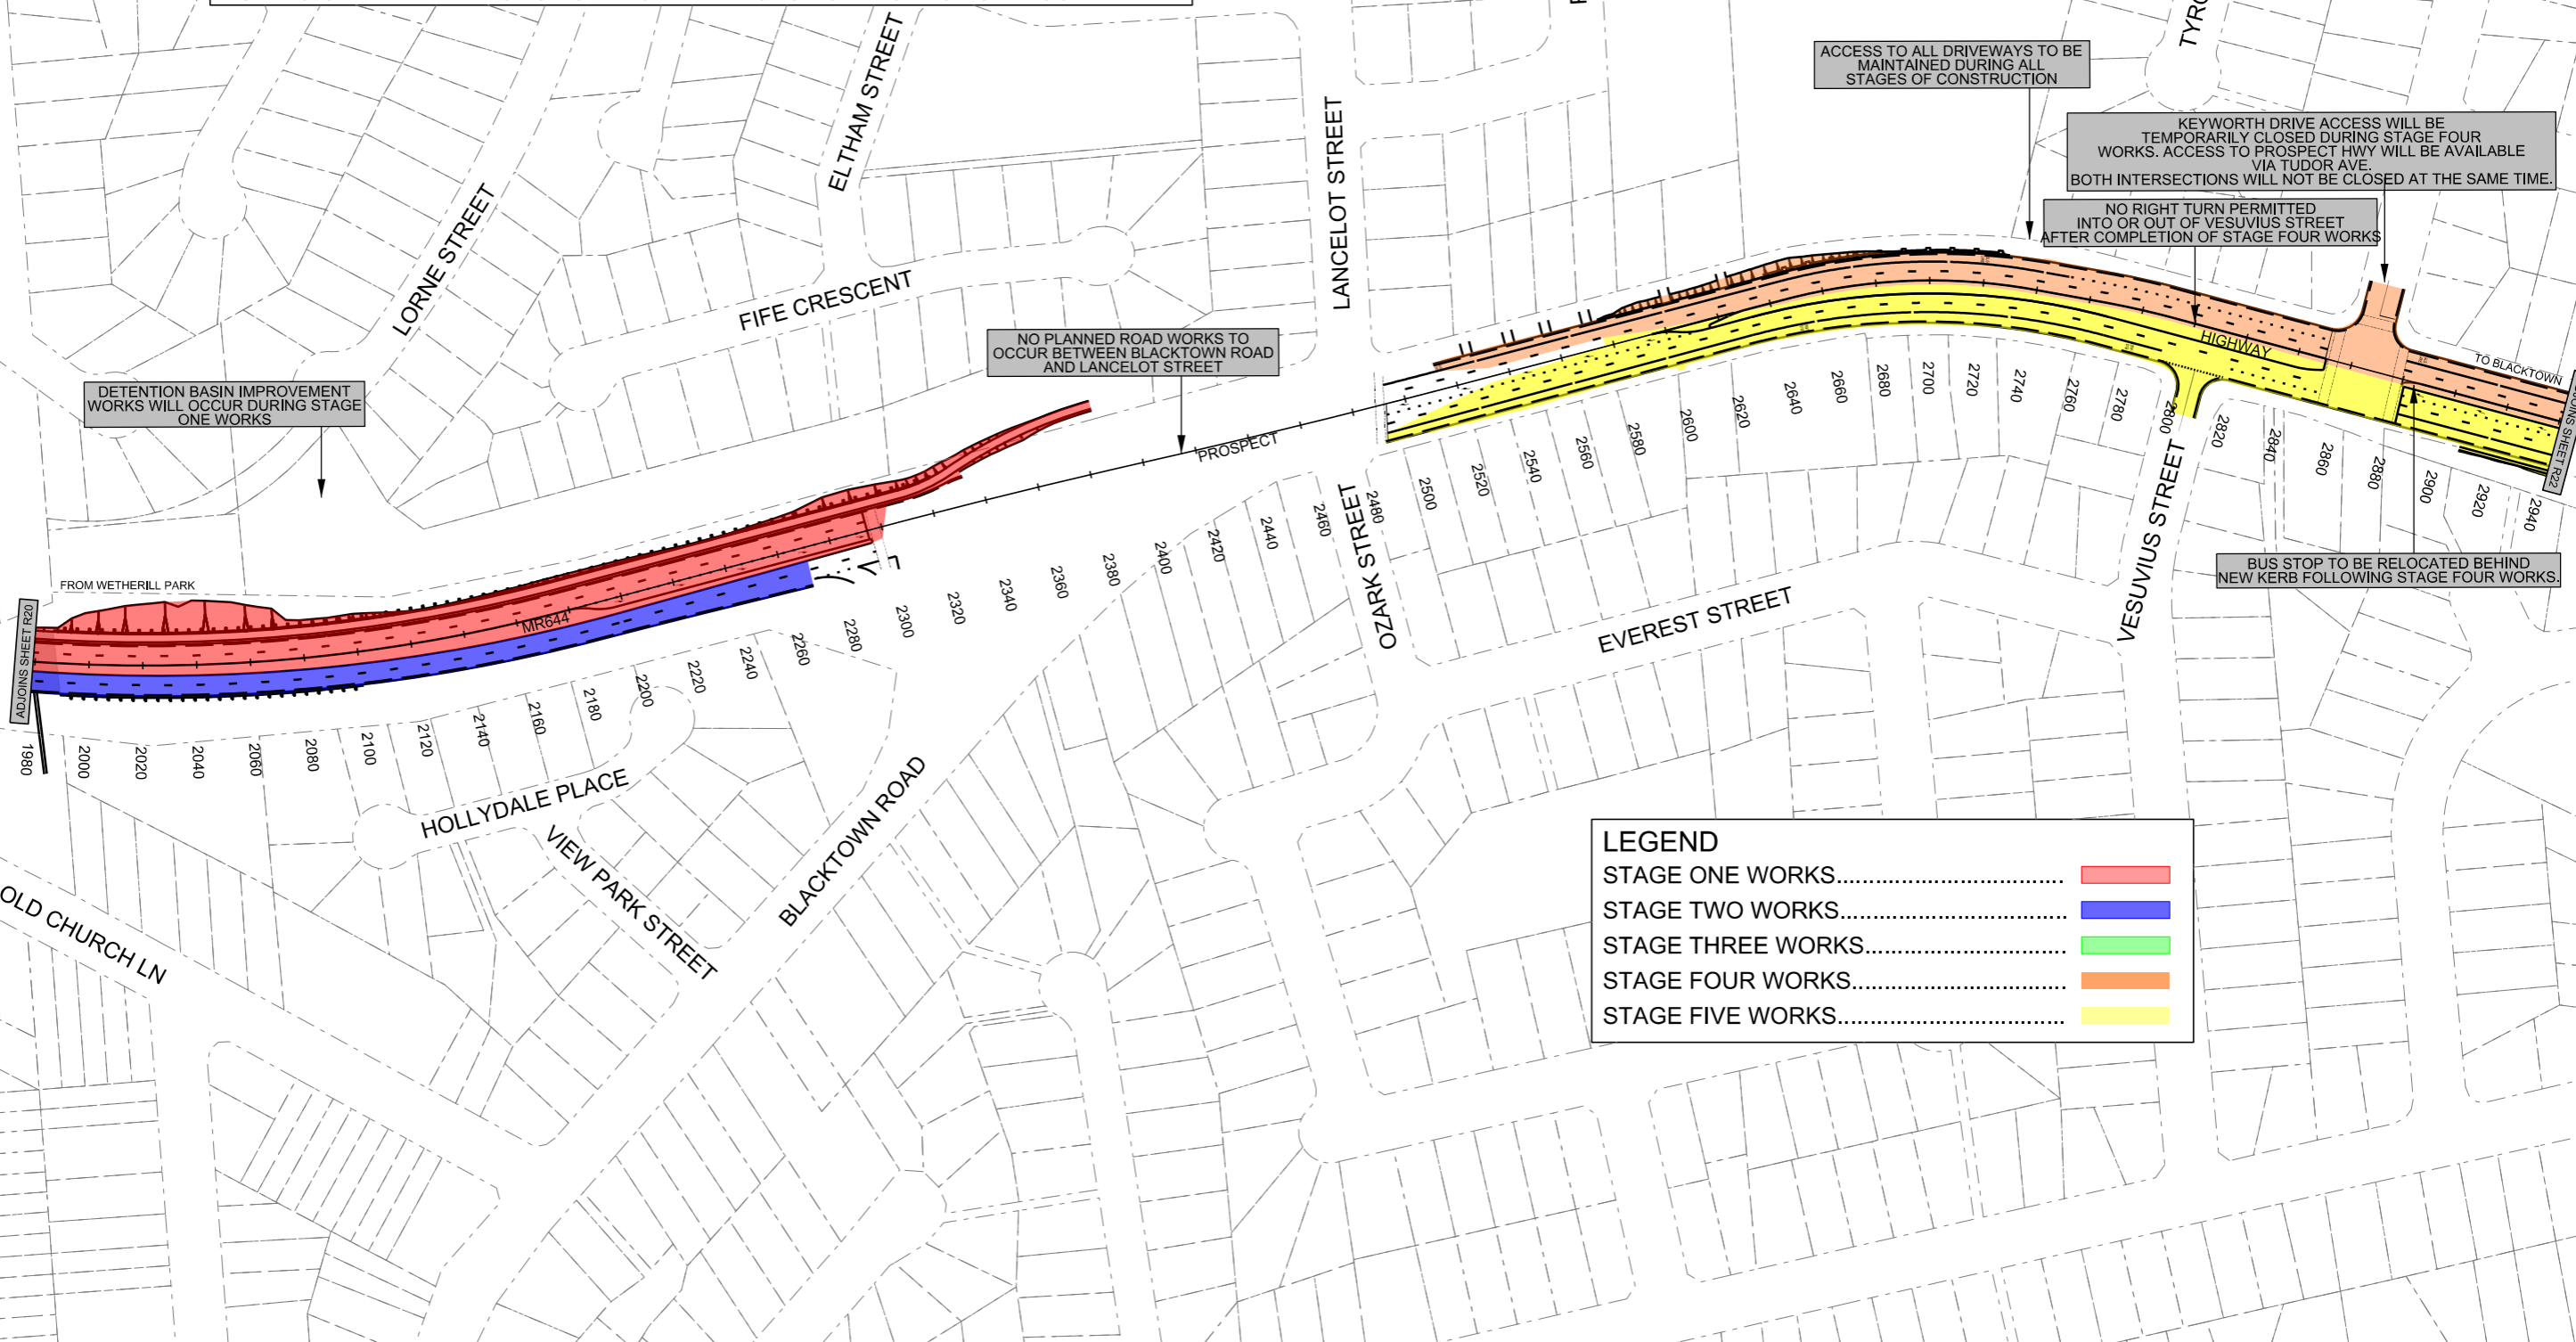

DETENTION BASIN IMPROVEMENT WORKS WILL OCCUR DURING STAGE ONE WORKS

NO PLANNED ROAD WORKS TO OCCUR BETWEEN BLACKTOWN ROAD AND LANCELOT STREET

ACCESS TO ALL DRIVEWAYS TO BE MAINTAINED DURING ALL STAGES OF CONSTRUCTION

KEYWORTH DRIVE ACCESS WILL BE TEMPORARILY CLOSED DURING STAGE FOUR WORKS. ACCESS TO PROSPECT HWY WILL BE AVAILABLE VIA TUDOR AVE. BOTH INTERSECTIONS WILL NOT BE CLOSED AT THE SAME TIME.

NO RIGHT TURN PERMITTED INTO OR OUT OF VESUVIUS STREET AFTER COMPLETION OF STAGE FOUR WORKS

BUS STOP TO BE RELOCATED BEHIND NEW KERB FOLLOWING STAGE FOUR WORKS.

LEGEND

- STAGE ONE WORKS.....
- STAGE TWO WORKS.....
- STAGE THREE WORKS.....
- STAGE FOUR WORKS.....
- STAGE FIVE WORKS.....

No.	Amendment Description	Initials	Date
B	Incorporates design and staging changes	JH	07/04/14

SCALES

0 25 50 75 100 125

SCALE 1:2500m

Co-ordinate System: MGA Zone 56
Height Datum: A.H.D.

NSW Transport Roads & Maritime Services

DESIGNED: V. STANTON


REVIEWED: J. HOGAN

ROADS AND MARITIME SERVICES

BLACKTOWN CITY COUNCIL
MR644 PROSPECT HIGHWAY, PROSPECT ROAD UPGRADE
FROM RESERVOIR ROAD TO 200m NORTH OF ST MARTINS CRESCENT
STAGING PLANS - MC10 - STN 1980m TO STN 2940m

FILE No. SF2012/ 011975/1	DRAWING R21 Sheet	PRINTED DATE 8/04/2014	SHEET No. R21
REGISTRATION NUMBER DS2012/000491			

PRODUCED: 8/04/2014 AT 10:16:34 AM USER: hoganj
 FILE PATH: K:\Design\pos\DS2012_000491-Prospect Hwy\Drawings\REF Design Package\R22 Sheet - R22.dwg
 PLOT DRIVER: c:\data\benley\workspace\standards\picdrv\pdf-in-between.plt
 PEN TABLE: c:\data\benley\workspace\standards\tables\pen\TEXT - SUBSTITUTIONS FOR COLOUR.tbl

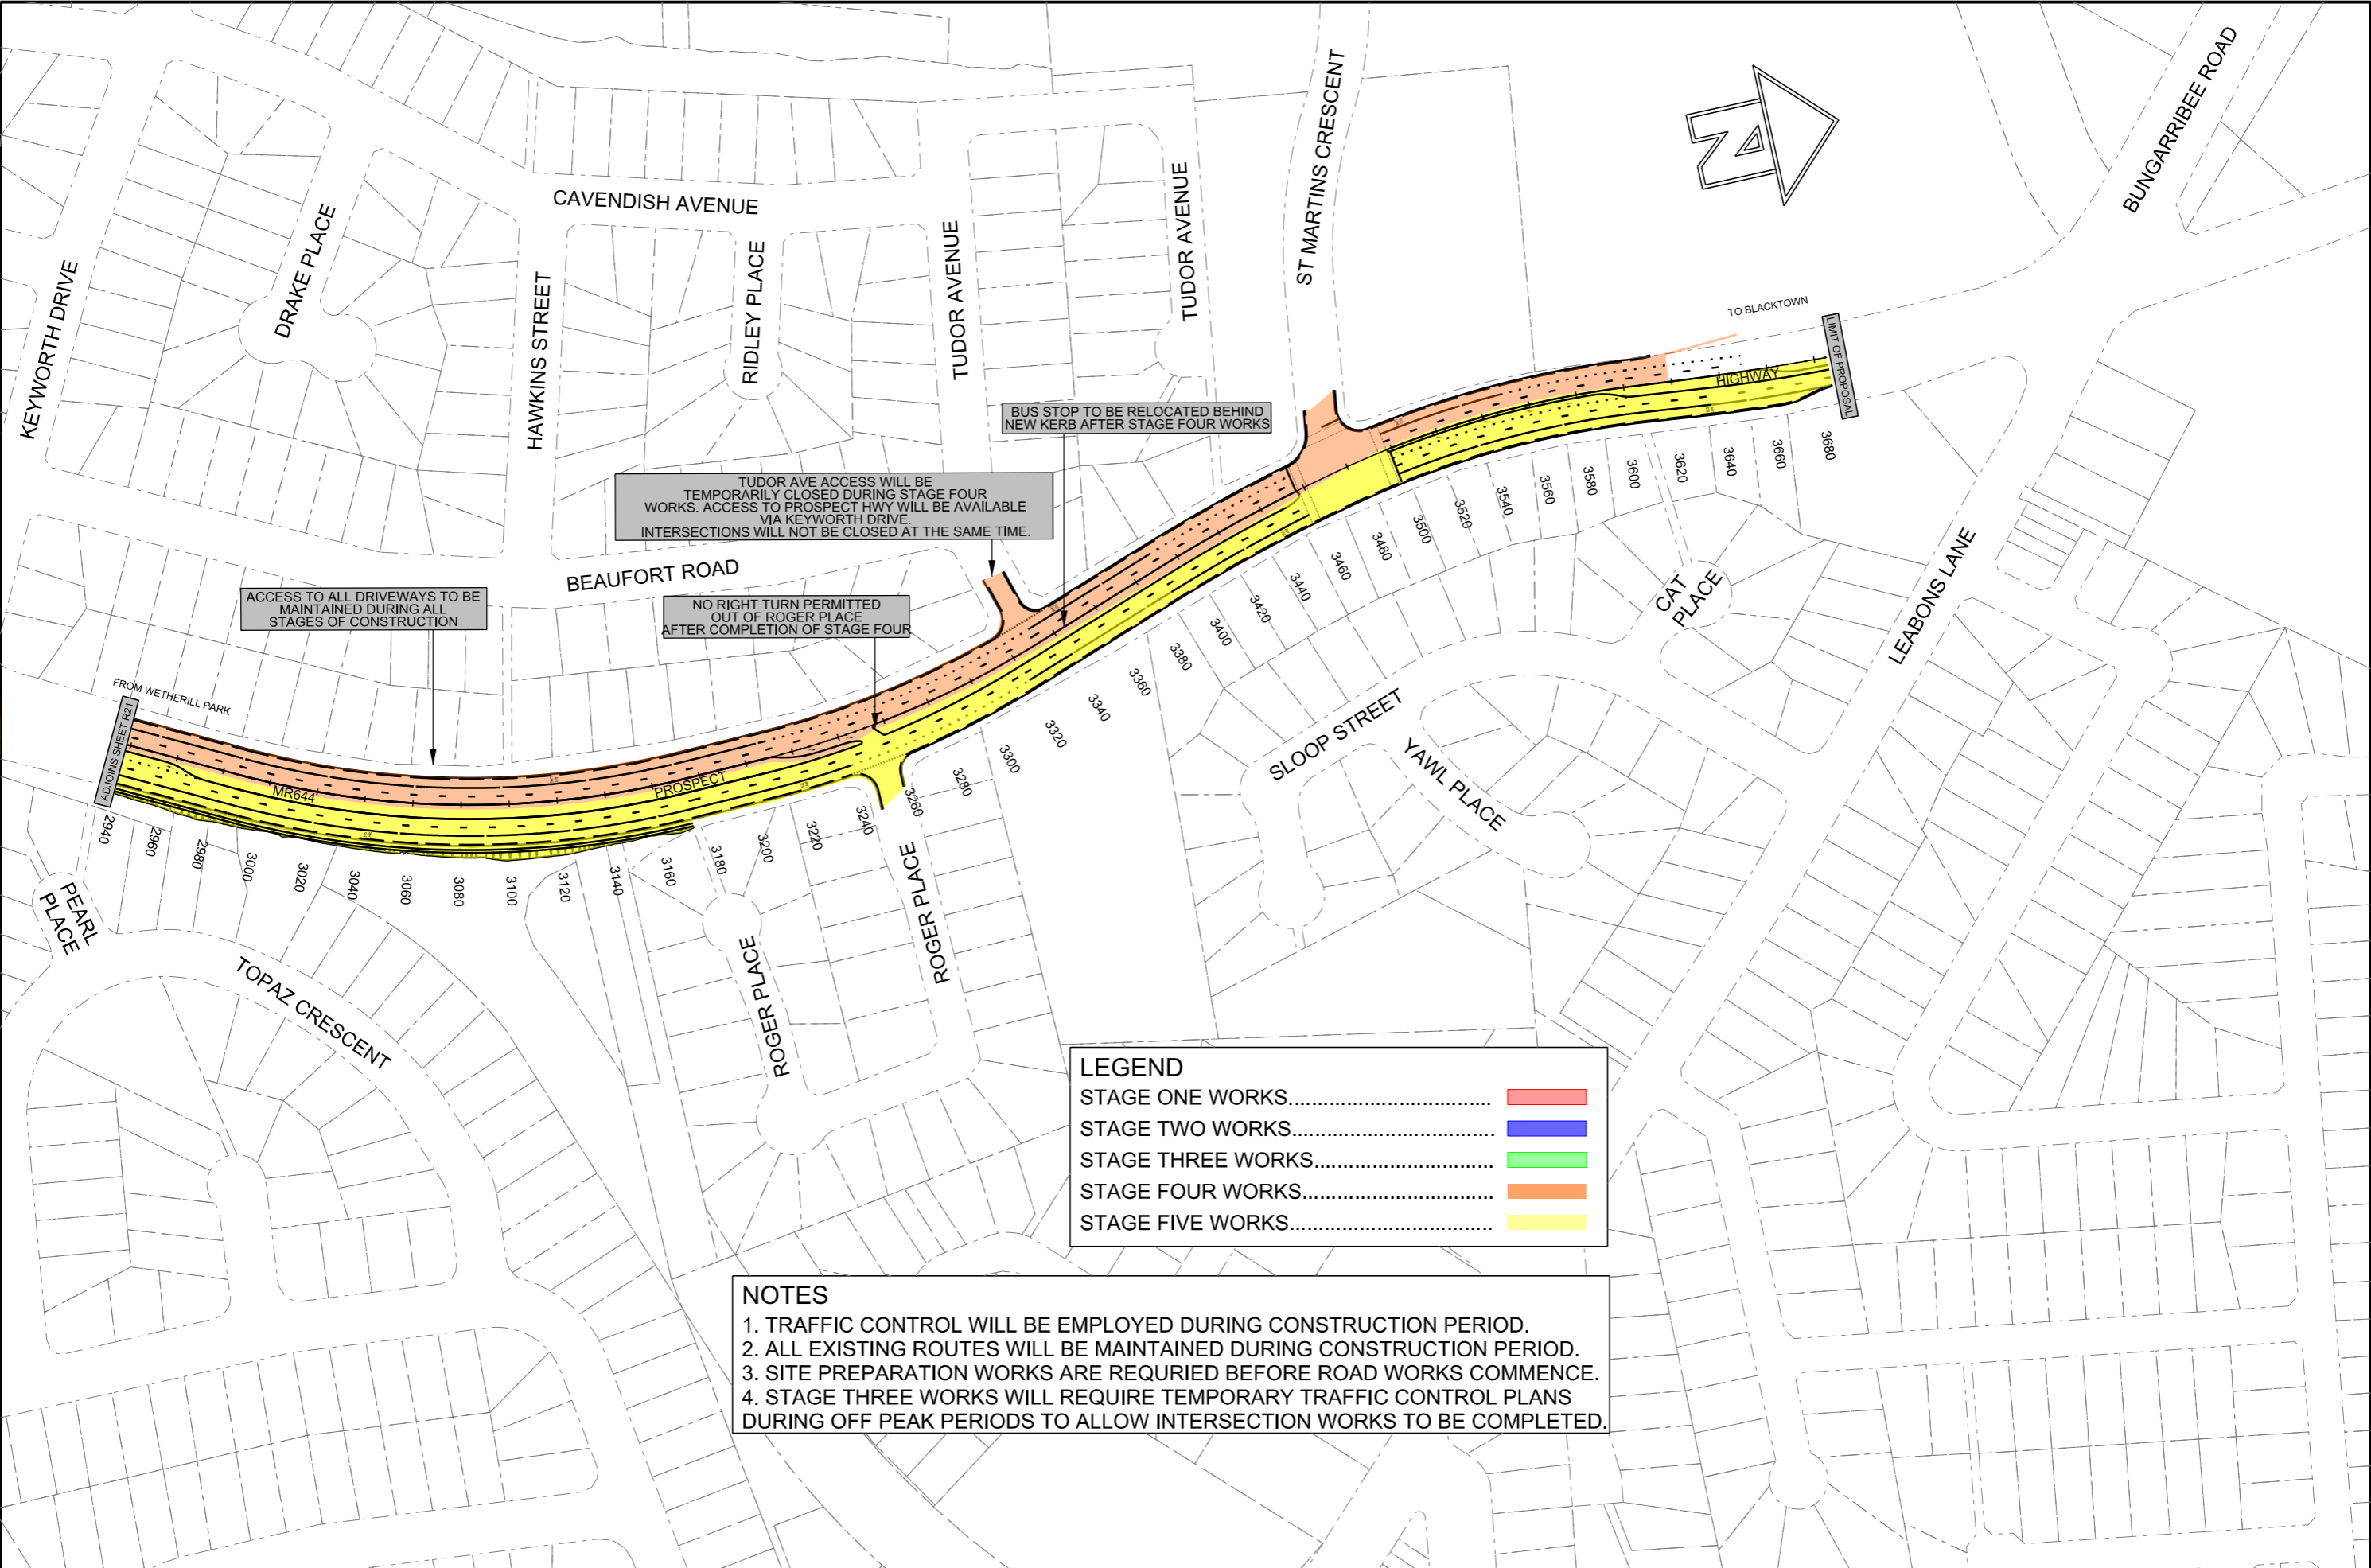


LEGEND

STAGE ONE WORKS.....	█
STAGE TWO WORKS.....	█
STAGE THREE WORKS.....	█
STAGE FOUR WORKS.....	█
STAGE FIVE WORKS.....	█

NOTES

1. TRAFFIC CONTROL WILL BE EMPLOYED DURING CONSTRUCTION PERIOD.
2. ALL EXISTING ROUTES WILL BE MAINTAINED DURING CONSTRUCTION PERIOD.
3. SITE PREPARATION WORKS ARE REQUIRED BEFORE ROAD WORKS COMMENCE.
4. STAGE THREE WORKS WILL REQUIRE TEMPORARY TRAFFIC CONTROL PLANS DURING OFF PEAK PERIODS TO ALLOW INTERSECTION WORKS TO BE COMPLETED.

No.	Amendment Description	Initials	Date
B	Incorporates design and staging changes	JH	07/04/14

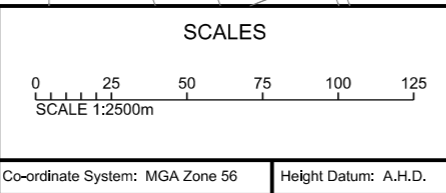

Transport
 Roads & Maritime
 Services

DESIGNED: V STANTON

REVIEWED: J HOGAN

ROADS AND MARITIME SERVICES
 BLACKTOWN CITY COUNCIL
 MR644 PROSPECT HIGHWAY, PROSPECT
 ROAD UPGRADE
 FROM RESERVOIR ROAD TO 200m NORTH OF ST MARTINS CRESCENT
 STAGING PLANS - MC10 - STN 2940m TO STN 3685.365m

FILE No. SF2012/ 011975/1	DRAWING R22 Sheet	PRINTED DATE 8/04/2014	SHEET No. R22
REGISTRATION NUMBER DS2012/000491			