


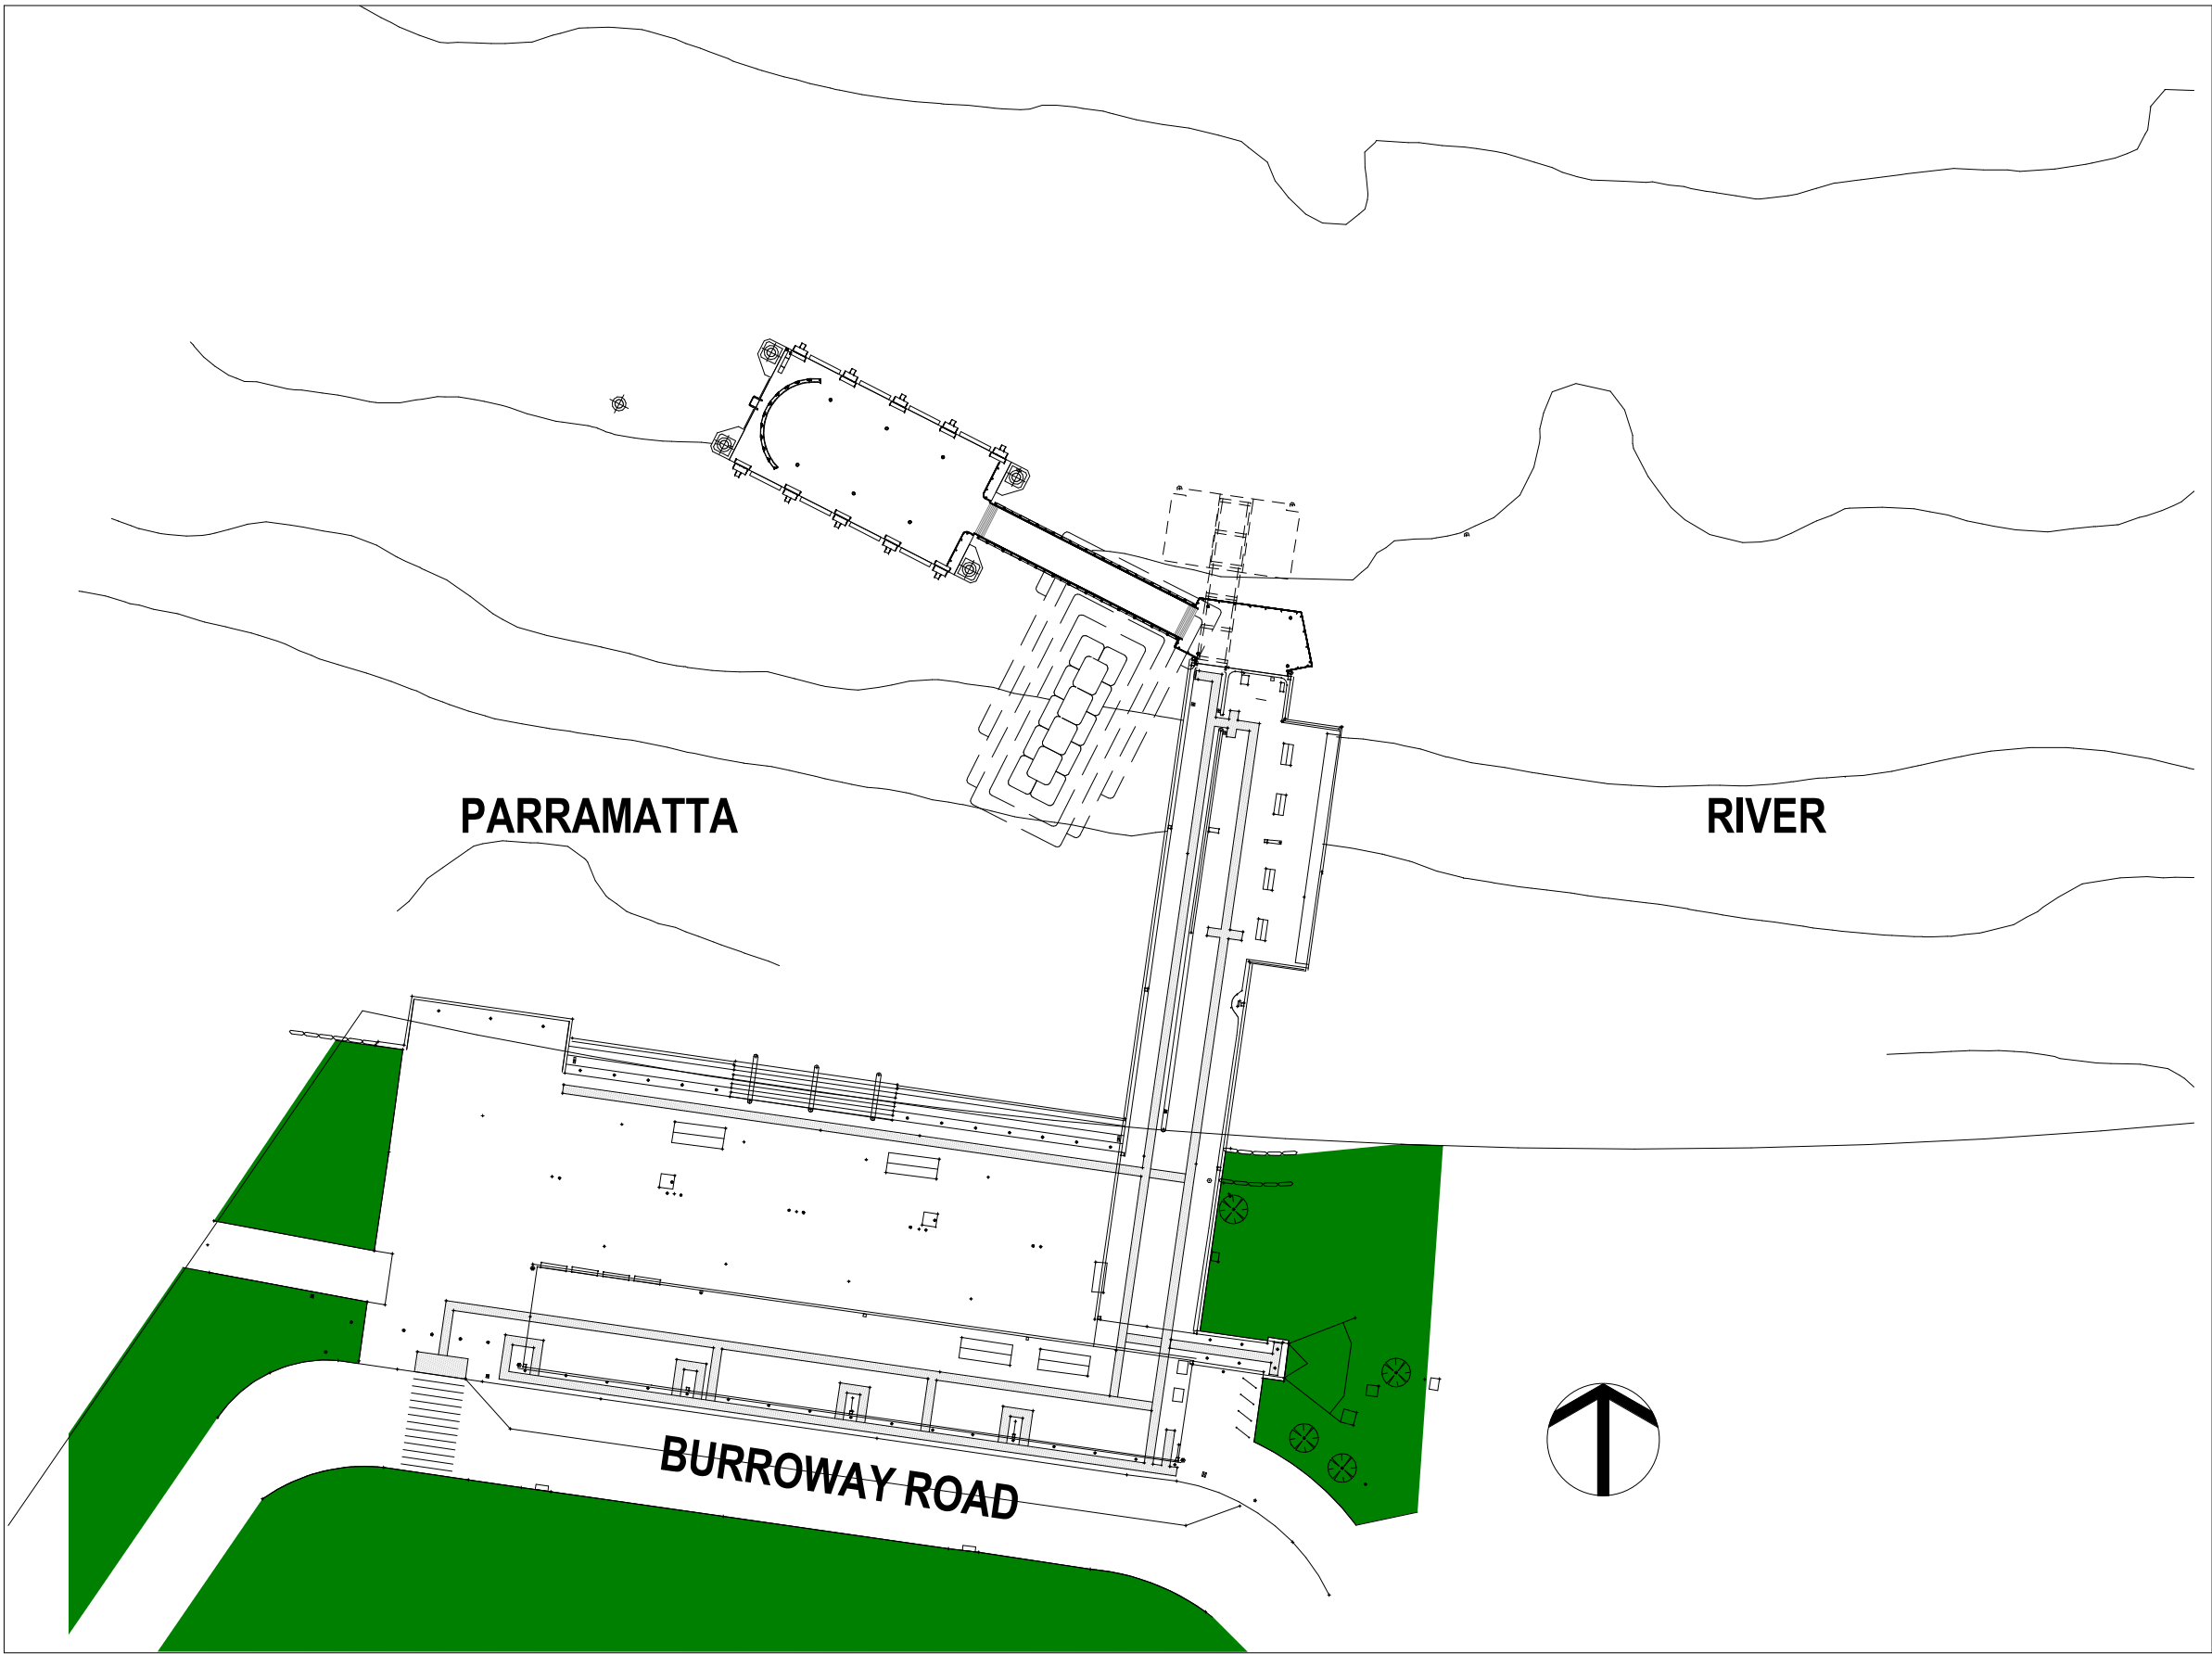

02 SYDNEY OLYMPIC PARK WHARF



01 LOCATION PLAN

ARCHITECTURAL DRAWING REGISTER	
Drawing No.	Drawing Name
AR 19 DW 0001	Title Sheet / Location Plan / Drawing Register
AR 19 DW 1000	Survey/ Demolition Plan
AR 19 DW 1001	Setout Plan
AR 19 DW 4000	Pontoon Floor Plan
AR 19 DW 4001	Pontoon Roof & Reflected Ceiling Plan
AR 19 DW 4002	Pontoon Elevations & Sections
AR 19 DW 4003	Gangway - Floor, Roof & Reflected Ceiling Plan
AR 19 DW 4004	Gangway Sections & Elevations
AR 19 DW 4005	Bridge - Floor & Roof Plans, RCP, Elevations & Section
AR 19 DW 4100	Section Details - Pontoon
AR 19 DW 4200	Section Details - Gangway
AR 19 DW 4300	Section Details - Bridge
AR 19 DW 6300	Details - Balustrade & Screens - Sheet 1
AR 19 DW 6301	Details - Balustrade & Screens - Sheet 2
AR 19 DW 6302	Details - Balustrade & Screens - Sheet 3

NOTE:

THESE DRAWINGS ARE TO BE READ IN CONJUNCTION WITH THE FOLLOWING DOCUMENTS:

- MATERIALS AND FINISHES SCHEDULE AR-00-SP-8000
- ARCHITECTURAL SPECIFICATION AR-00-SP-8100
- ALL CONSULTANT DRAWINGS, SCHEDULES AND SPECIFICATIONS
- ANY INCONSISTENCIES BETWEEN DOCUMENTS MUST BE REPORTED TO THE DESIGN MANAGER.

Amendments		
Issue	Description	Date
01	ISSUED FOR CONSTRUCTION	26.02.2014

ISSUED FOR CONSTRUCTION

Managing Contractor
Hansen Yuncken
Level 6, 15 Bourke Rd
Mascot NSW 2020

Client
Roads & Maritime Services
James Craig Rd.
Rozelle Bay NSW 2039

GROUP GSA

Group GSA Pty Ltd ABN 76 002 113 779
Level 7, 80 William St East Sydney NSW
Australia 2011 www.groupgsa.com
T +612 9361 4144 F +612 9332 3458
architecture interior design urban design landscape
room architect M. Sheldon 3990

Project Title

Sydney Wharves Upgrade Program - Sydney Olympic Park

Drawing Title

Title Sheet / Location Plan / Drawing Register

Project No **S09-026** Scale As indicated @A1

Drawing Created (date) 15.11.13

Drawing Created (by) KR

Plotted and checked by SJ

Verified SJ

Approved VKK

Discipline Wharf Drawing No Issue

AR 19 DW 0001 01

This drawing is the copyright of Group GSA Pty Ltd and may not be altered, reproduced or transmitted in any form or by any means in part or in whole without the written permission of Group GSA Pty Ltd.
All levels and dimensions are to be checked and verified on site prior to the commencement of any work, making of shop drawings or fabrication of components.
Do not scale drawings. Use figured Dimensions.