



RailCorp

**RailCorp Rolling Stock PPP
Project Contract No. C01645**

**Exhibit 14
Construction Site**



RailCorp

**RailCorp Rolling Stock PPP
Project Contract No. C01645**


**Exhibit 14
Construction Site**

A handwritten signature in blue ink, appearing to be "Daha", written over a horizontal dotted line.


RailCorp's signatory

A handwritten signature in black ink, appearing to be "S.K.", written over a horizontal dotted line.

PPP/Co's signatory


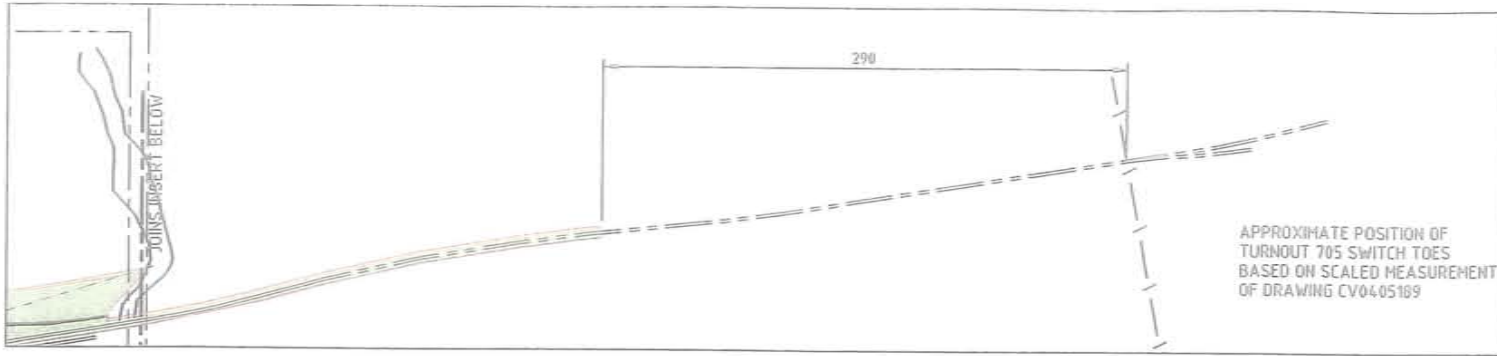


INSERT
SCALE 1:2000

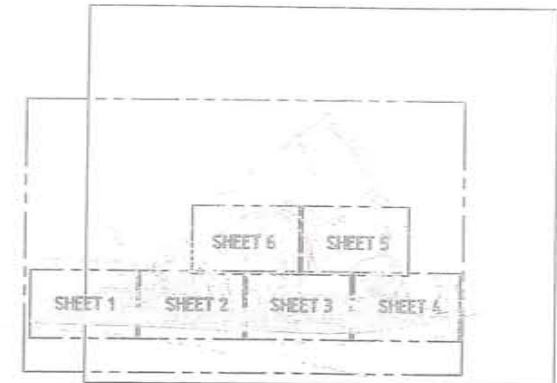

KEYPLAN
NOT TO SCALE

LEGEND-
CONSTRUCTION BOUNDARY ———
CONSTRUCTION AREA [Green Shaded Area]

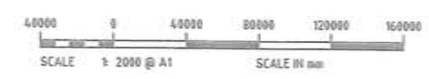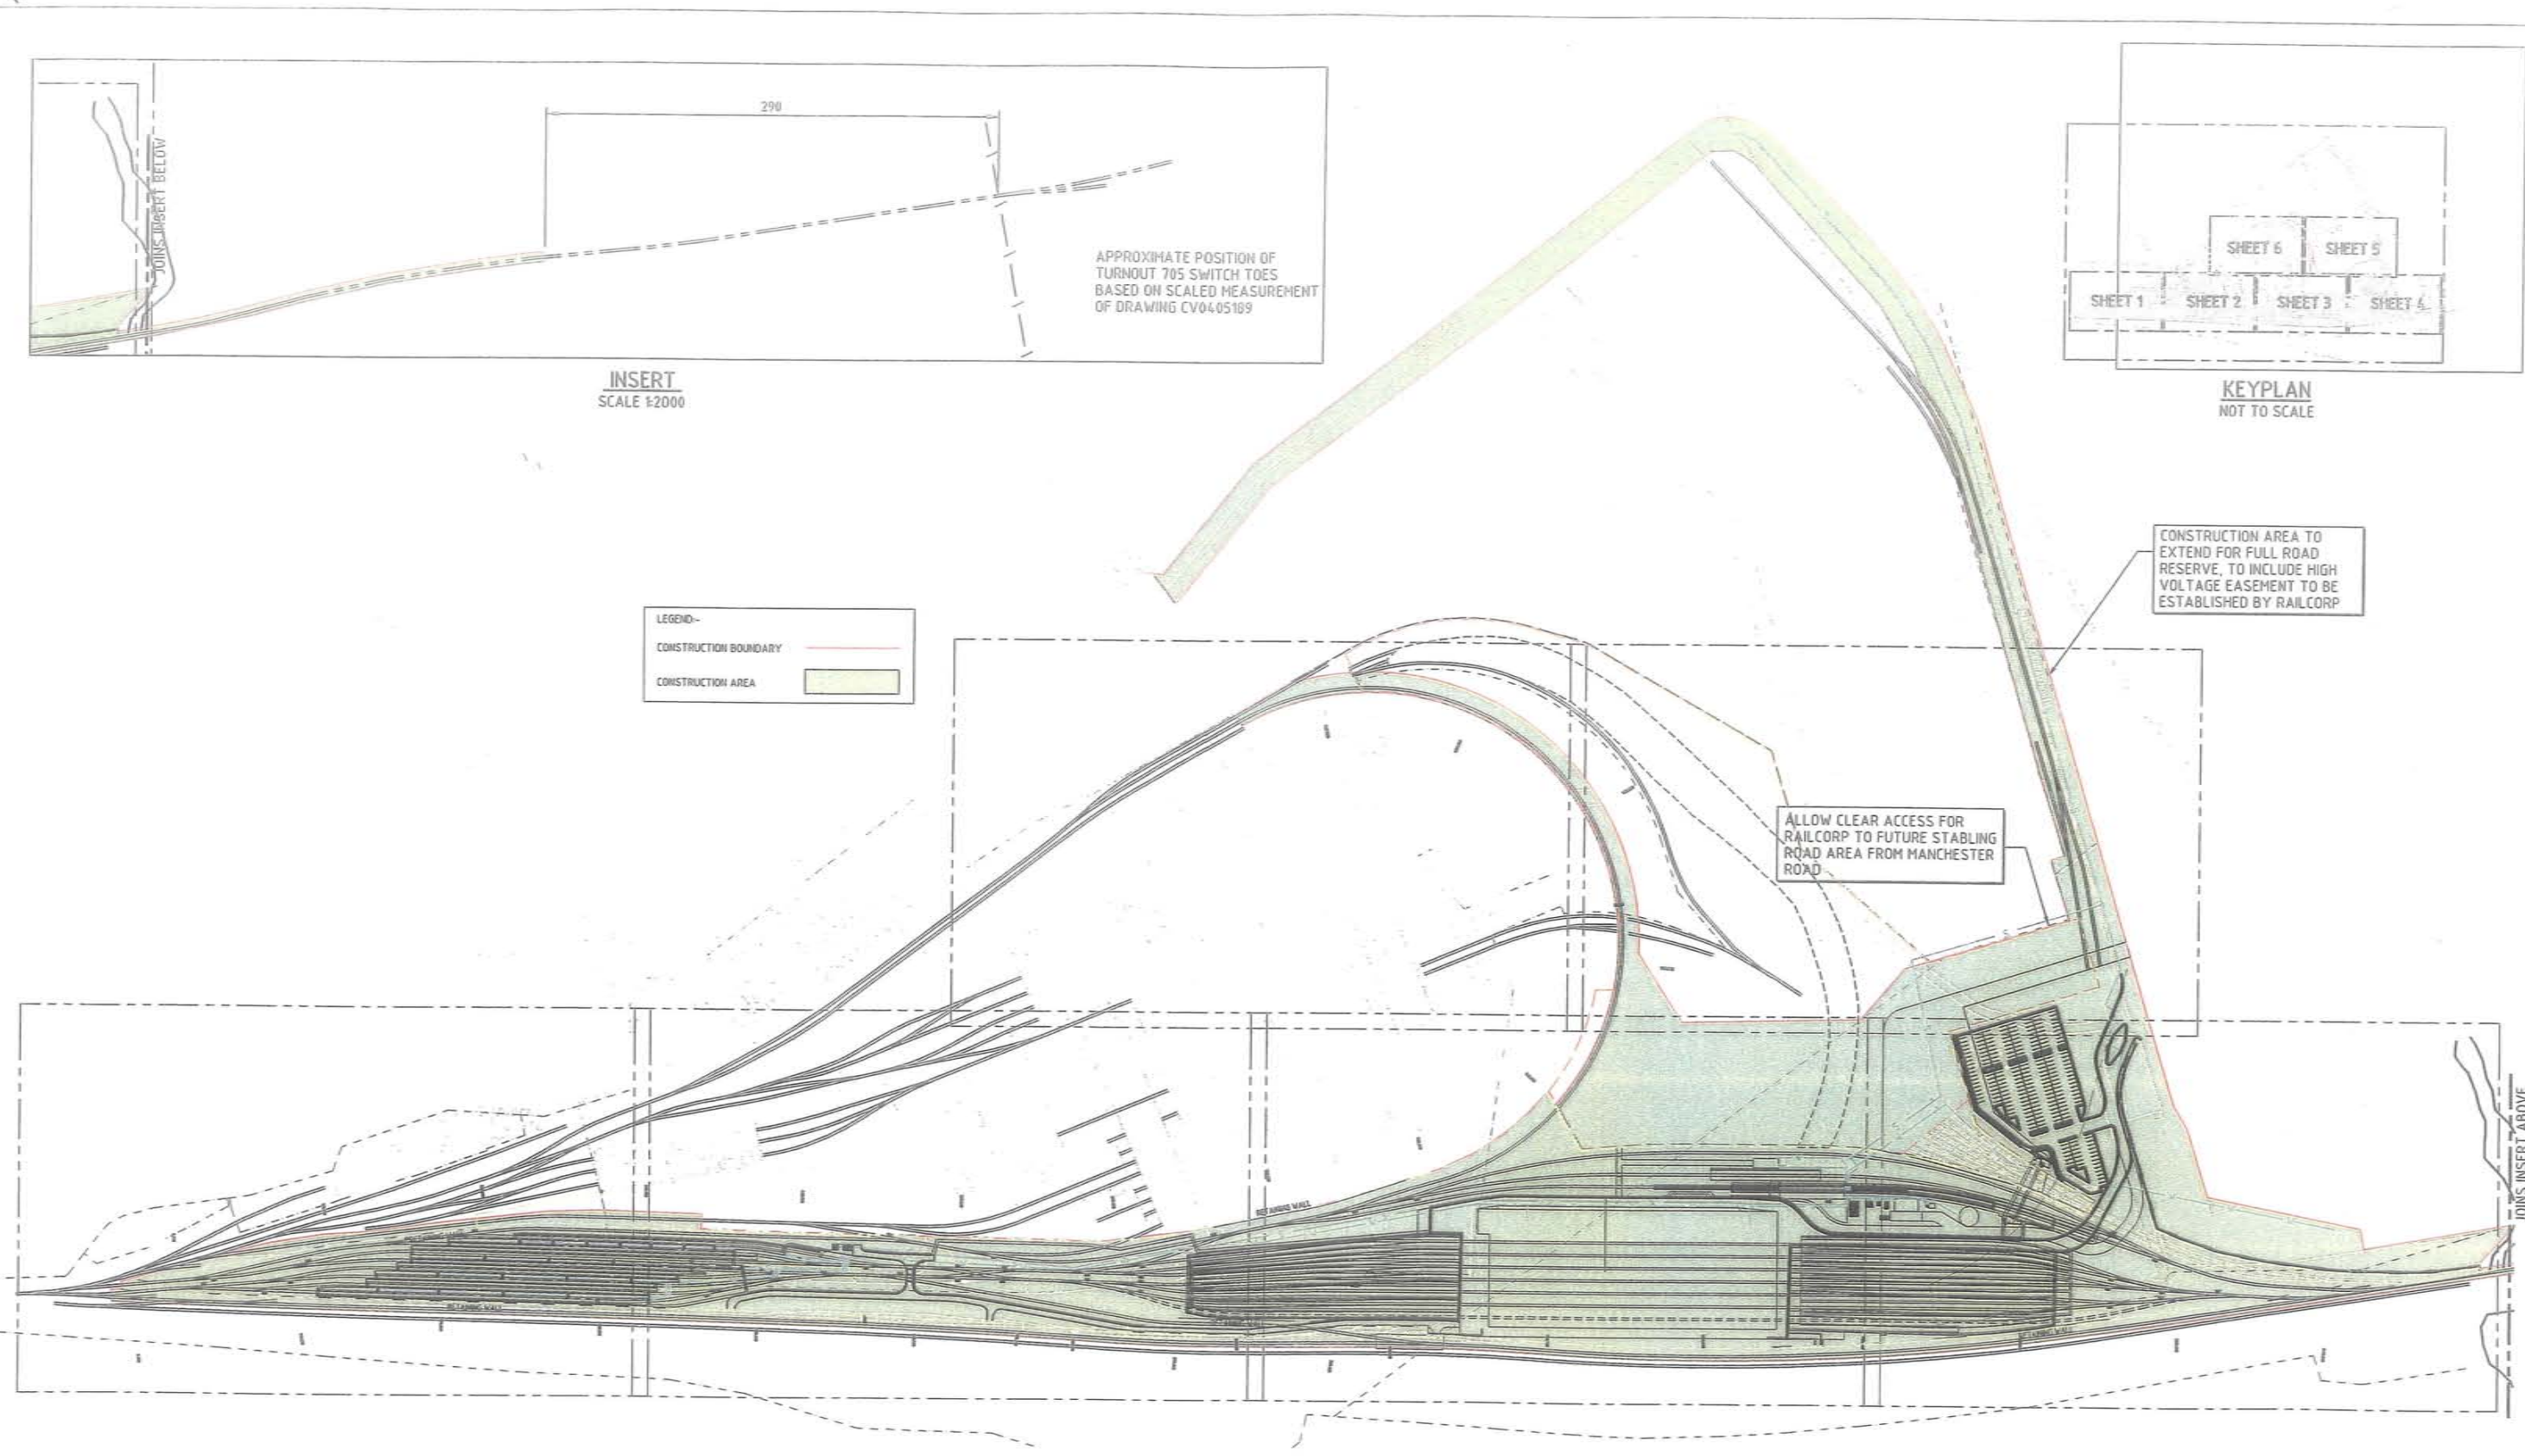

FOR CONTRACT DOCUMENT

John Holland
EDI Rail
Kellogg Brown & Root
Downer EP
Krikis Tayler Architects
Allstaff Airconditioning
Harris Page



RELIANCE RAIL ROLLING STOCK PPP


AUBURN MAINTENANCE FACILITY

THIS DRAWING REMAINS THE PROPERTY OF JOHN HOLLAND PTY LTD. IT MAY NOT BE ANALYSED, USED OR REPRODUCED FOR ANY OTHER PURPOSES THAN THE EVALUATION OF JOHN HOLLAND'S TENDER. UNAUTHORISED USE OF THIS DRAWING IS PROHIBITED.



REVISIONS	
B0 FOR INFORMATION	17.11.06
B1 CONSTRUCTION BOY AMENDED	23.11.06
B2 CONSTRUCTION BOY AMENDED	27.11.06

DO NOT SCALE DRAWINGS.
VERIFY ALL DIMENSIONS ON SITE.

DATE 23.11.06 AUTHOR KBR
TITLE
CONSTRUCTION
BOUNDARY LAYOUT
DRAWING No.
DG-KBR-IF-CV-4107-B-02

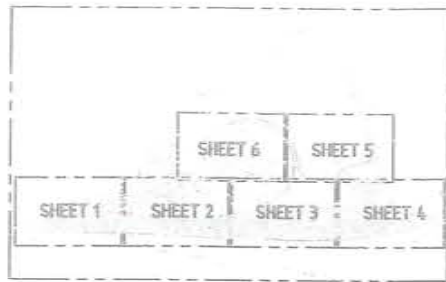

KEYPLAN
NOT TO SCALE

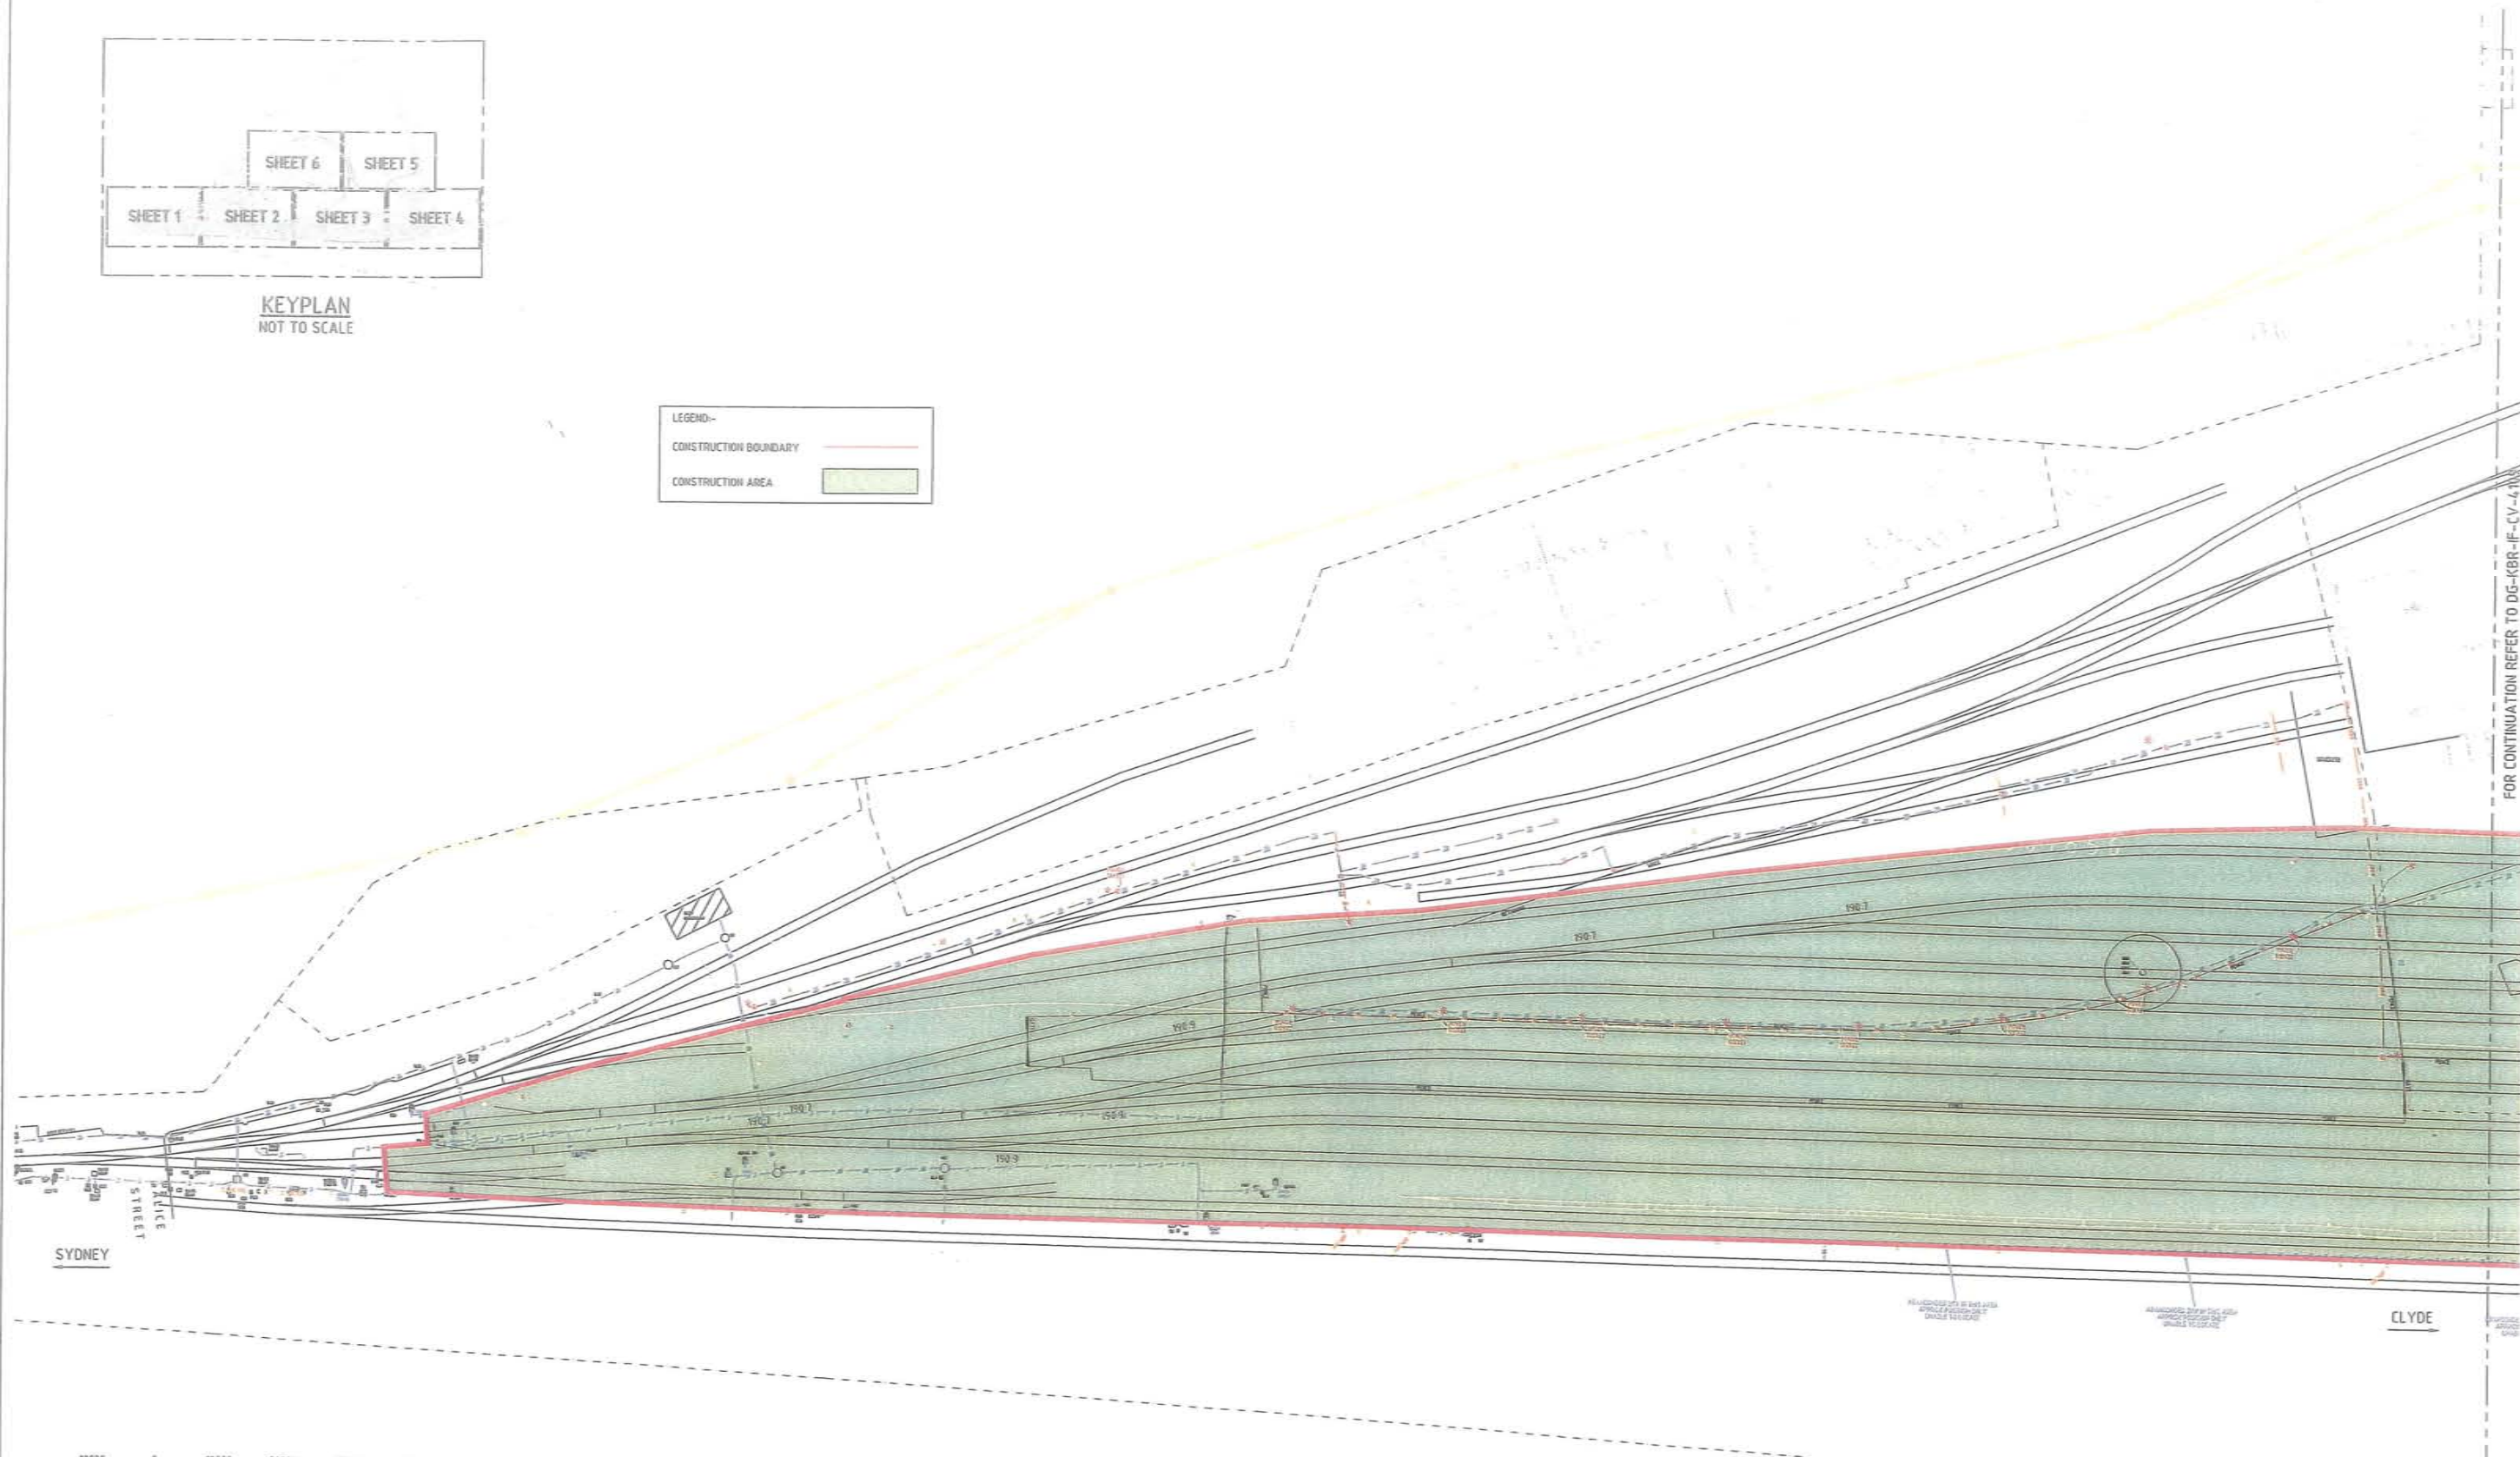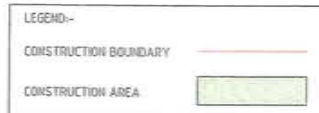

FOR CONTRACT DOCUMENT



John Holland
EDI Rail
Kellogg Brown & Root
Downer EP
Krikis Tayler Architects
Allstaff Airconditioning
Harris Page



RELIANCE RAIL ROLLING STOCK PPP

AUBURN MAINTENANCE FACILITY

THIS DRAWING REMAINS THE PROPERTY OF JOHN HOLLAND PTY LTD. IT MAY NOT BE ANALYSED, USED OR REPRODUCED FOR ANY OTHER PURPOSES THAN THE EVALUATION OF JOHN HOLLAND'S TENDER. UNAUTHORISED USE OF THIS DRAWING IS PROHIBITED.

REVISIONS	DATE	BY
01 FOR INFORMATION	17.11.06	

DO NOT SCALE DRAWINGS.
VERIFY ALL DIMENSIONS ON SITE.




DATE 17.11.06 AUTHOR KBR

TITLE
CONSTRUCTION
BOUNDARY LAYOUT
SHEET 1 OF 6

DRAWING No.
DG-KBR-IF-CV-4108-B-00




Handwritten signature

FOR CONTINUATION REFER TO DG-KBR-IF-CV-4206

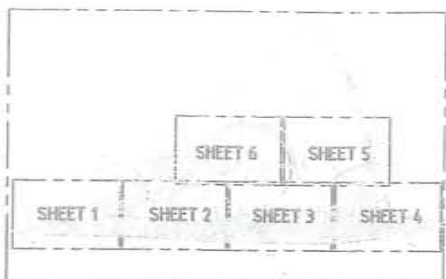

FOR CONTINUATION REFER TO DG-KBR-IF-CV-4108

FOR CONTINUATION REFER TO DG-KBR-IF-CV-4110

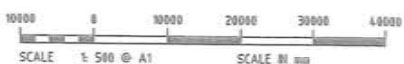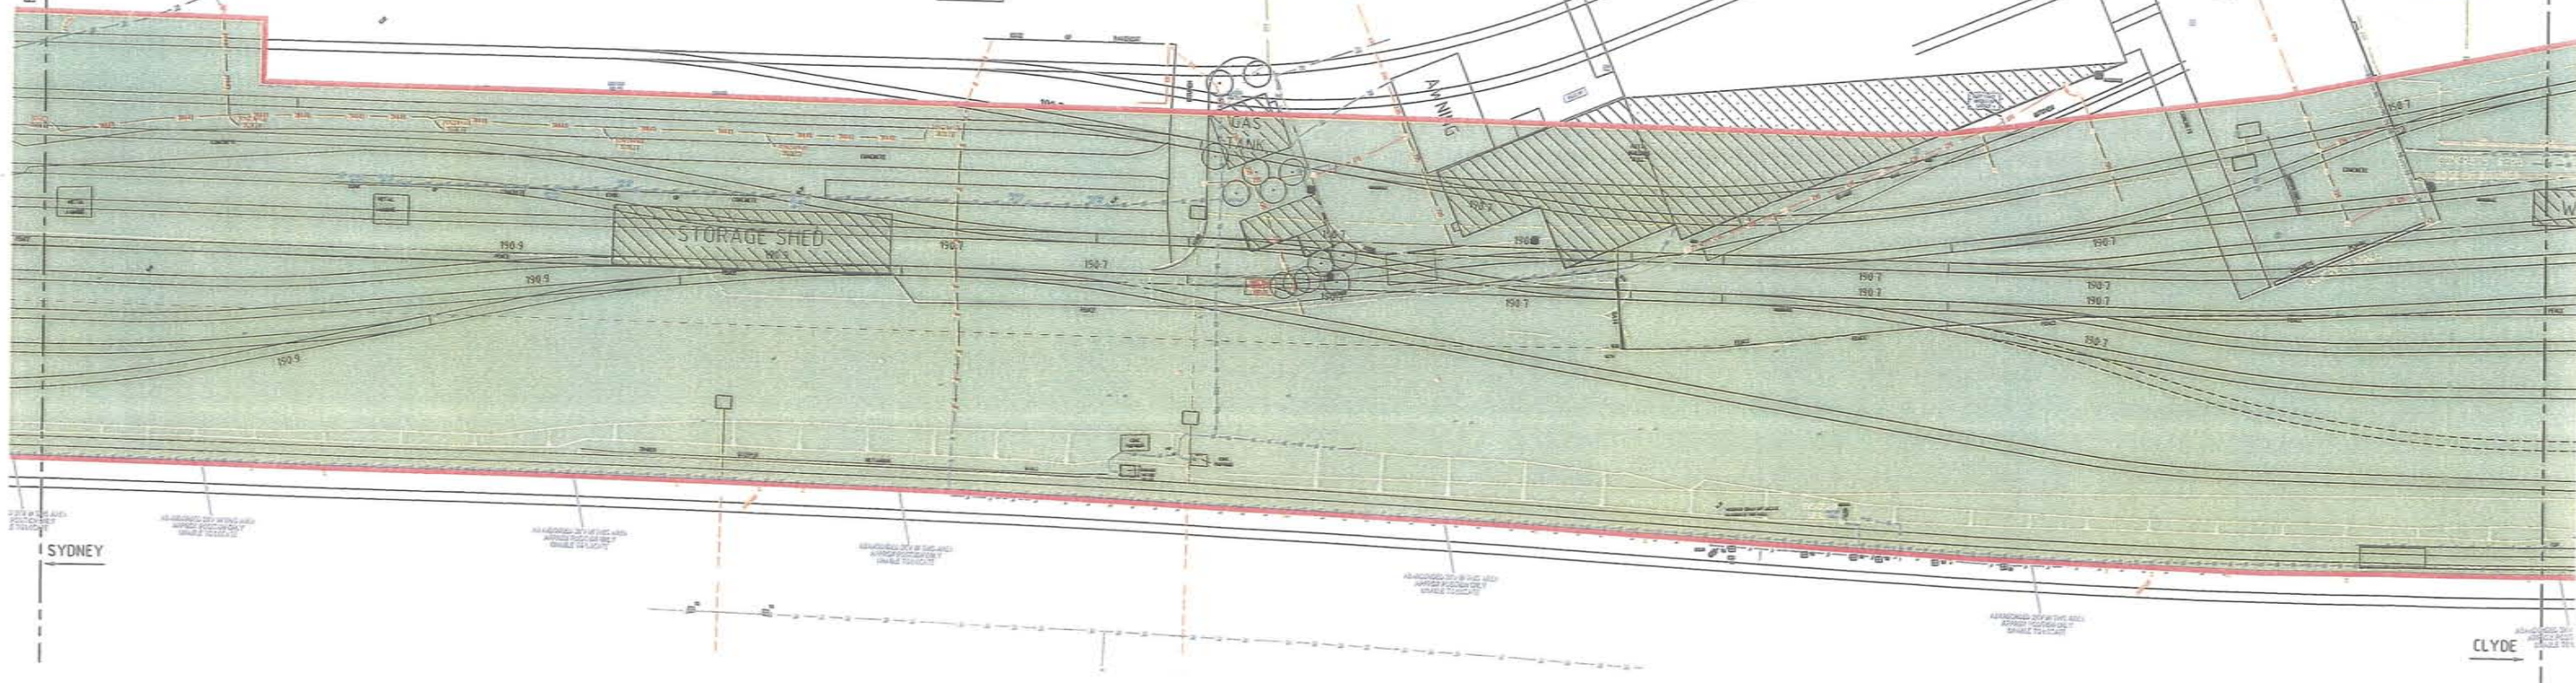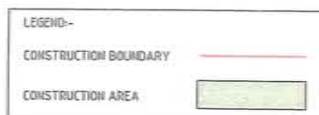

FOR CONTRACT DOCUMENT



John Holland
EDI Rail
Kellogg Brown & Root
Downer EP
Krikis Tayler Architects
Allstaff Airconditioning
Harris Page



RELIANCE RAIL ROLLING STOCK PPP

AUBURN MAINTENANCE FACILITY

THIS DRAWING REMAINS THE PROPERTY OF JOHN HOLLAND PTY LTD. IT MAY NOT BE ANALYSED, USED OR REPRODUCED FOR ANY OTHER PURPOSES THAN THE EVALUATION OF JOHN HOLLAND'S TENDER. UNAUTHORISED USE OF THIS DRAWING IS PROHIBITED.

REVISIONS	
NO	FOR INFORMATION
17.11.06	


DO NOT SCALE DRAWINGS.
VERIFY ALL DIMENSIONS ON SITE.



DATE 17.11.06 AUTHOR KBR

TITLE
CONSTRUCTION
BOUNDARY LAYOUT
SHEET 2 OF 6

DRAWING No.
DG-KBR-IF-CV-4109-B-00

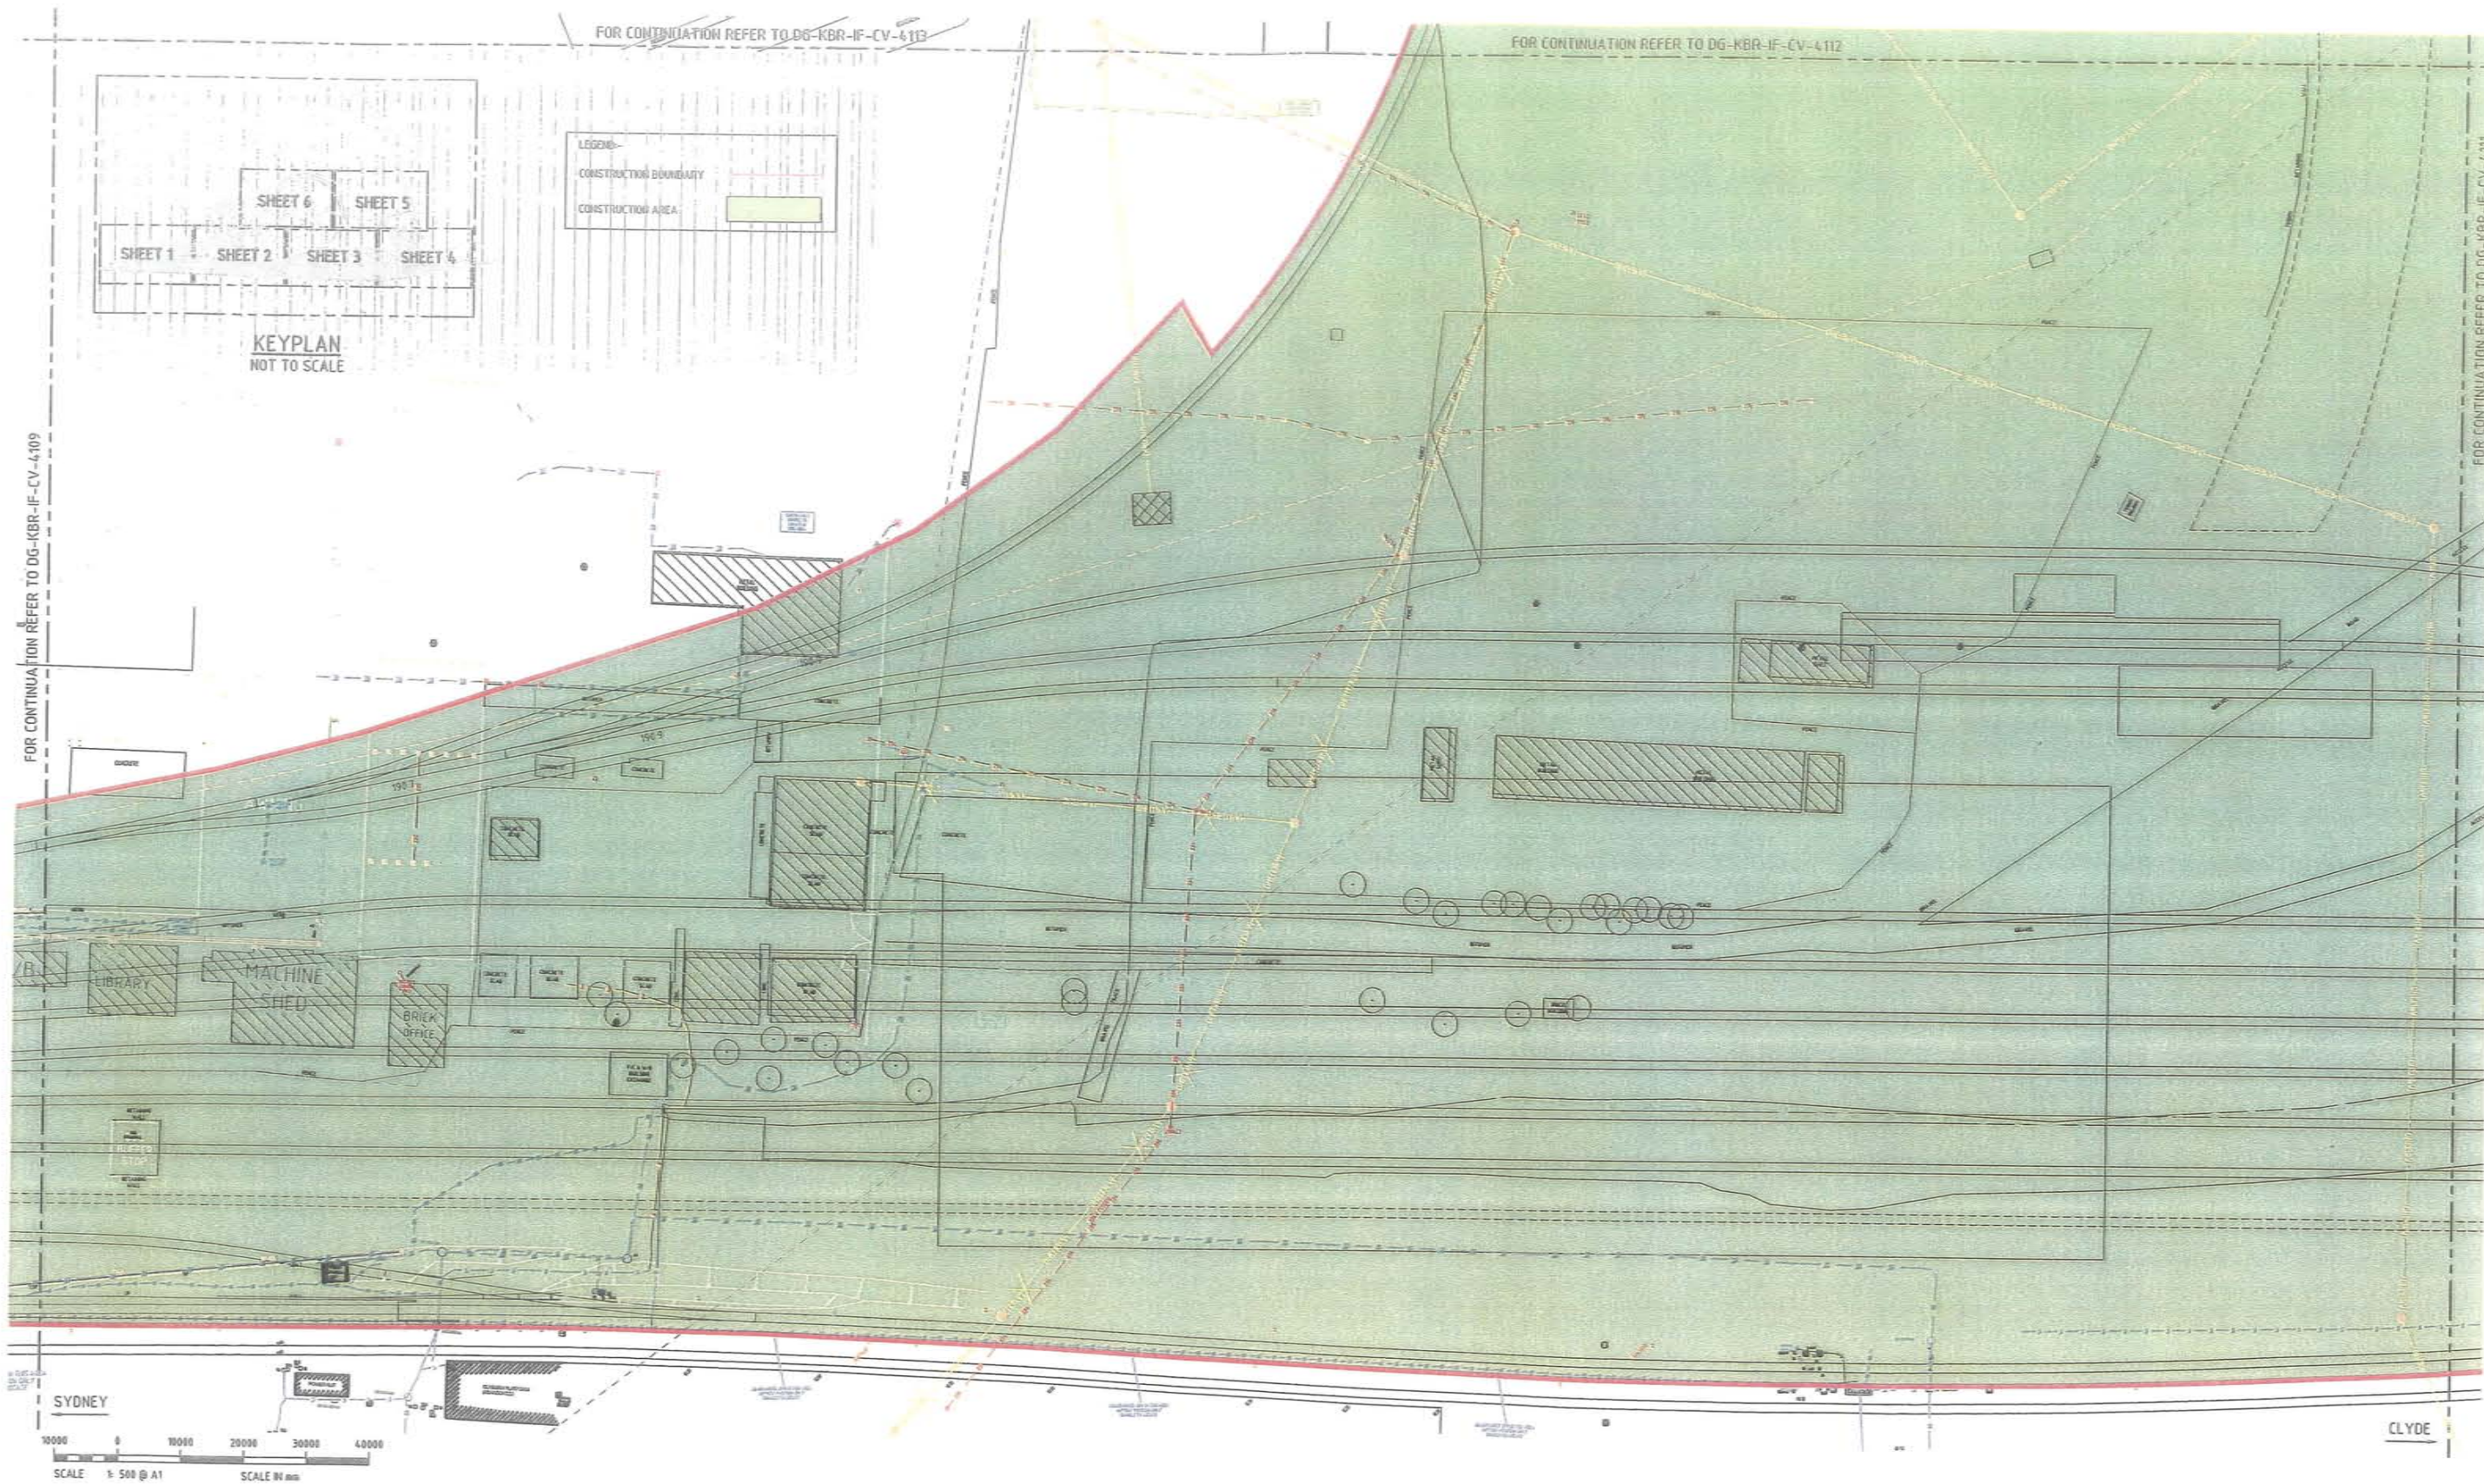

FOR CONTRACT DOCUMENT



John Holland
EDI Rail
Kellogg Brown & Root
Downer EP
Krikis Tayler Architects
Allstaff Airconditioning
Harris Page



RELIANCE RAIL ROLLING STOCK PPP

AUBURN MAINTENANCE FACILITY

THIS DRAWING REMAINS THE PROPERTY OF JOHN HOLLAND PTY LTD. IT MAY NOT BE ANALYSED, USED OR REPRODUCED FOR ANY OTHER PURPOSES THAN THE EVALUATION OF JOHN HOLLAND'S TENDER. UNAUTHORISED USE OF THIS DRAWING IS PROHIBITED.

REVISIONS	
NO	FOR INFORMATION
	17.11.06




DO NOT SCALE DRAWINGS. VERIFY ALL DIMENSIONS ON SITE.

DATE 17.11.06 AUTHOR KBR


TITLE
CONSTRUCTION
BOUNDARY LAYOUT
SHEET 3 OF 6

DRAWING No.
DG-KBR-IF-CV-4110-B-00


[Handwritten signature]

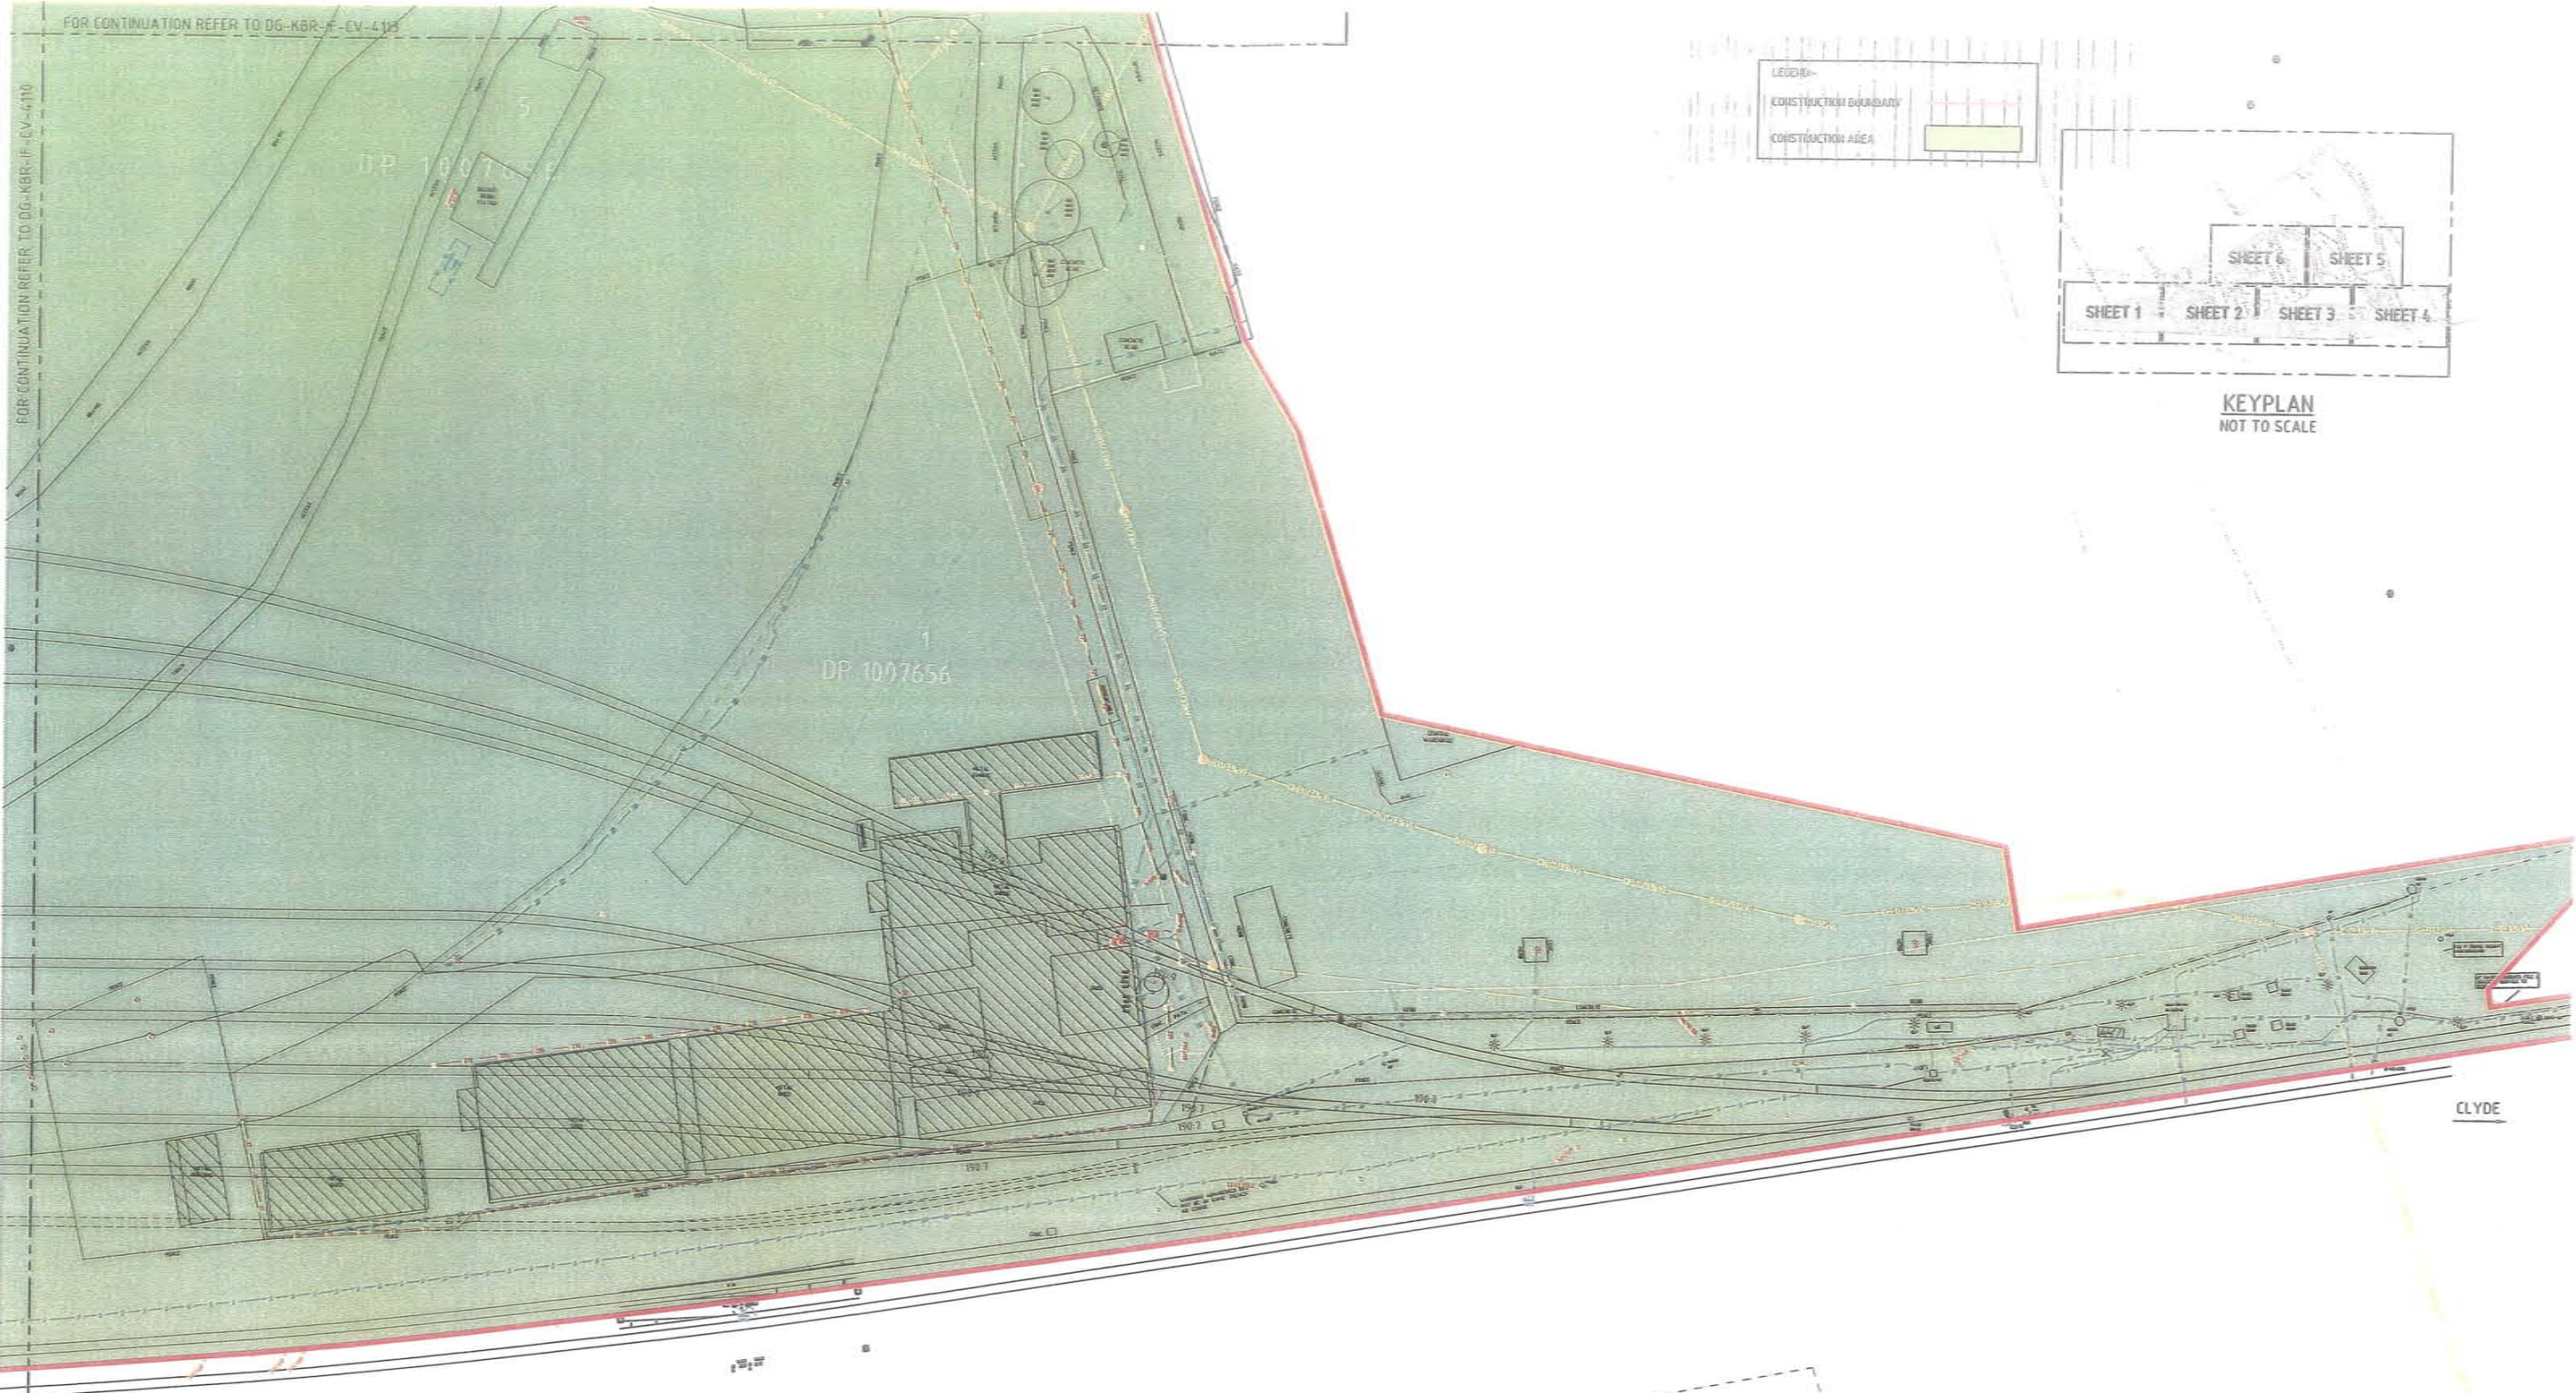

LEGEND:
 CONSTRUCTION BOUNDARY
 CONSTRUCTION AREA

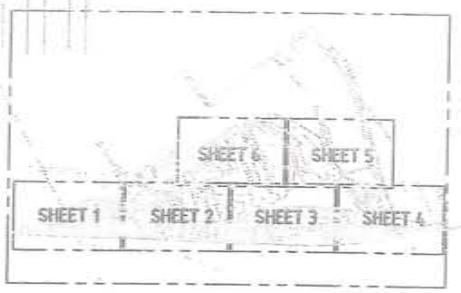

KEYPLAN
 NOT TO SCALE

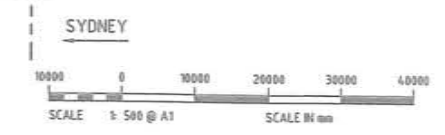

FOR CONTRACT DOCUMENT



John Holland
 EDI Rail
 Kellogg Brown & Root
 Downer EP
 Krikis Tayler Architects
 Allstaff Airconditioning
 Harris Page



RELIANCE RAIL ROLLING STOCK PPP


AUBURN MAINTENANCE FACILITY

THIS DRAWING REMAINS THE PROPERTY OF JOHN HOLLAND PTY LTD. IT MAY NOT BE ANALYSED, USED OR REPRODUCED FOR ANY OTHER PURPOSES THAN THE EVALUATION OF JOHN HOLLAND'S TENDER. UNAUTHORISED USE OF THIS DRAWING IS PROHIBITED.

REVISIONS	
NO	FOR INFORMATION
	17.11.06

DO NOT SCALE DRAWINGS.
 VERIFY ALL DIMENSIONS ON SITE.

DATE 17.11.06 AUTHOR KBR
 TITLE
 CONSTRUCTION
 BOUNDARY LAYOUT
 SHEET 4 OF 6
 DRAWING No.
 DG-KBR-IF-CV-4111-B-00

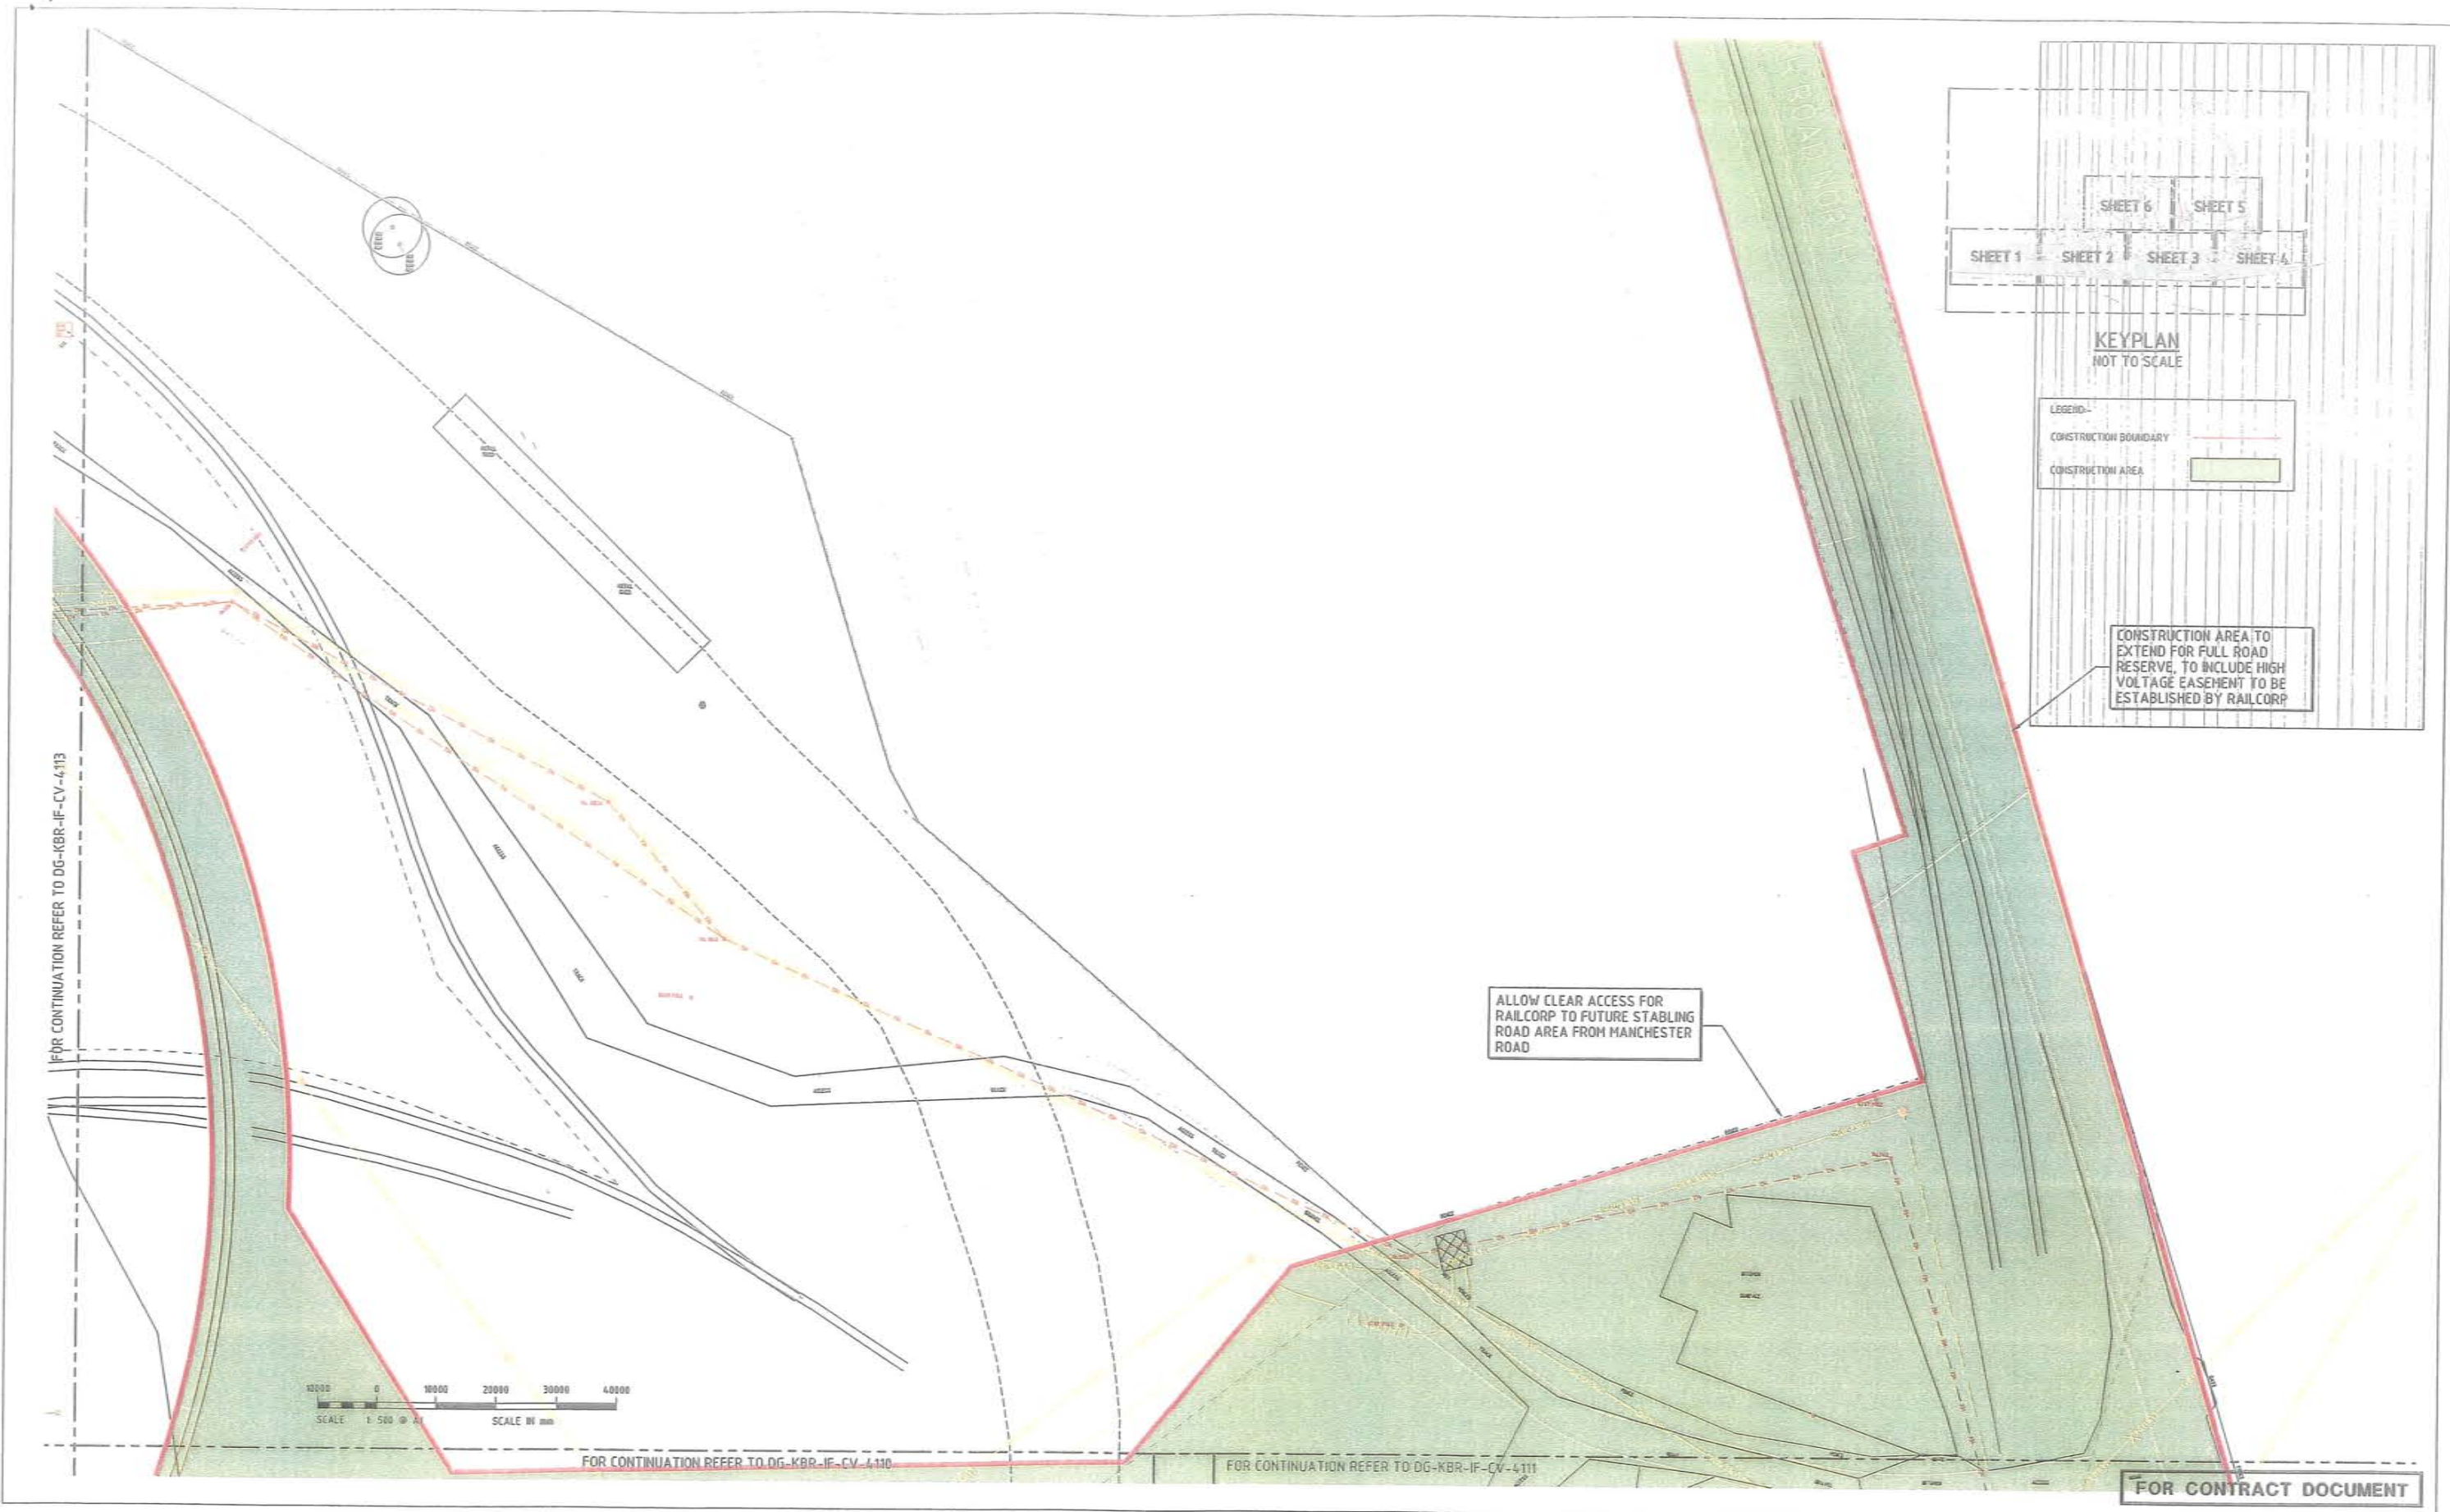

SHEET 6 SHEET 5

SHEET 1 SHEET 2 SHEET 3 SHEET 4

KEYPLAN
NOT TO SCALE

LEGEND:

CONSTRUCTION BOUNDARY

CONSTRUCTION AREA

CONSTRUCTION AREA TO EXTEND FOR FULL ROAD RESERVE, TO INCLUDE HIGH VOLTAGE EASEMENT TO BE ESTABLISHED BY RAILCORP



John Holland
EDI Rail
Kellogg Brown & Root
Downer EP
Krikis Taylor Architects
Allstaff Airconditioning
Harris Page



RELIANCE RAIL ROLLING STOCK PPP
AUBURN MAINTENANCE FACILITY

THIS DRAWING REMAINS THE PROPERTY OF JOHN HOLLAND PTY LTD. IT MAY NOT BE ANALYSED, USED OR REPRODUCED FOR ANY OTHER PURPOSES THAN THE EVALUATION OF JOHN HOLLAND'S TENDER. UNAUTHORISED USE OF THIS DRAWING IS PROHIBITED.

REVISIONS	
00 FOR INFORMATION	17.11.06
01 CONSTRUCTION BODY AMENDED	23.11.06

DO NOT SCALE DRAWINGS. VERIFY ALL DIMENSIONS ON SITE.



DATE 23.11.06 AUTHOR KBR

TITLE
CONSTRUCTION BOUNDARY LAYOUT
SHEET 5 OF 6

DRAWING No.
DG-KBR-IF-CV-4112-B-01





John Holland
EDI Rail
Kellogg Brown & Root
Downer EP
Krikis Tayler Architects
Allstaff Airconditioning
Harris Page



RELIANCE RAIL ROLLING STOCK PPP

AUBURN MAINTENANCE FACILITY

THIS DRAWING REMAINS THE PROPERTY OF JOHN HOLLAND PTY LTD. IT MAY NOT BE ANALYSED, USED OR REPRODUCED FOR ANY OTHER PURPOSES THAN THE EVALUATION OF JOHN HOLLAND'S TENDER. UNAUTHORISED USE OF THIS DRAWING IS PROHIBITED.

REVISIONS	
B0 FOR INFORMATION	17.11.06
B1 CONSTRUCTION BOUNDARY AHEAD	23.11.06

DO NOT SCALE DRAWINGS.
VERIFY ALL DIMENSIONS ON SITE.



DATE 23.11.06 AUTHOR KBR
TITLE
CONSTRUCTION BOUNDARY LAYOUT
SHEET 6 OF 6
DRAWING No.
DG-KBR-IF-CV-4113-B-01

John