



<u>Legend</u>	<u>Font Type</u>	<u>Font Size</u>
SOMBRE AVENUE	FHWA Series E2000EX	120
ELYSIUM FIELDS	FHWA Series D2000EX	160
CEMETERY &	FHWA Series D2000EX	160
CREMATORIUM	FHWA Series D2000EX	160

Specifications: Aluminium Sign Cl.400 White refl lgd(AS1906.1) Cl.400 Blue refl grd(AS1906.1) Road Name Patch:-Black lgd/Cl.400 White refl grd(AS1906.1)	Size:	1216 x 2661	Date:	13/10/22
	Area:	3.24 sq.m	Scale:	1:15
	Border:	24 x 24	Drawn:	daviesm
	Cnr Rad:	200	Checked:	
	Patch CR:	24	File:	g7-309n_l
		Path:	H:\Signs\TTTT\DRAWINGS\GUIDE\TrasiCAD	
	Prepared using TrasiCAD Product of QMR		G7-309n(L) (Example Only)	

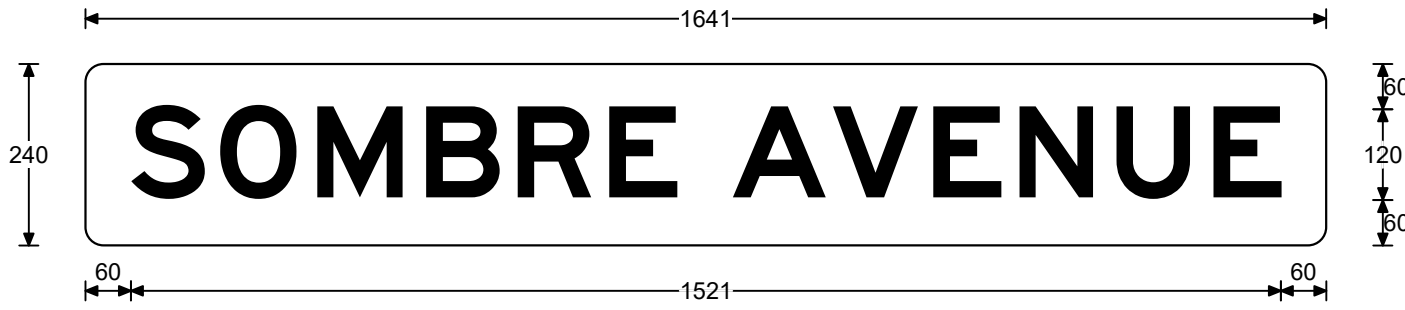


<u>Legend</u>	<u>Font Type</u>	<u>Font Size</u>
SOMBRE AVENUE	FHWA Series E2000EX	120

Patch Detail	Size:	240 x 1641	Date:	13/10/22
	Area:	0.39 sq.m	Scale:	1:10
	Border:	0 x 0	Drawn:	daviesm
	Cnr Rad:	24	Checked:	
	Patch CR:	NA	File:	g7-309n_1
			Path:	H:\Signs\TTT\DRAWINGS\SIGUIDE\TrasiCAD
Prepared using TraSiCAD Product of QMR				G7-309n(L) (Example Only)

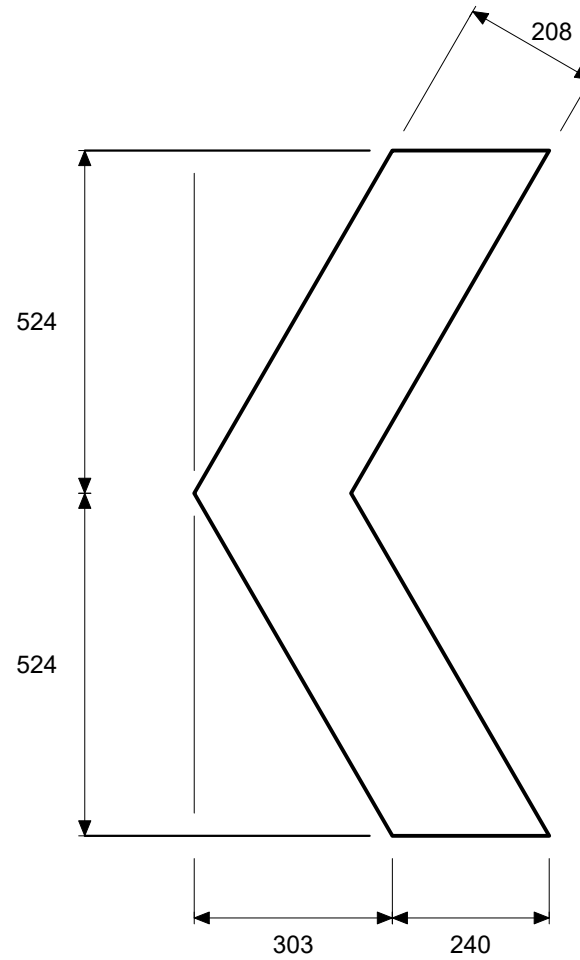

Details of Sign Face Symbols

Size:	240 x 1641	Date:	13/10/22
Area:	0.39 sq.m		
Border:	0 x 0	Drawn:	daviesm
Cnr Rad:	24	Checked:	
		File:	g7-309n_l
		Path:	H:\Signs\TTT\DRAWINGS\GUIDE\TrasiCAD
Prepared using TraSiCAD Product of QMR		G7-309n(L) (Example Only)	

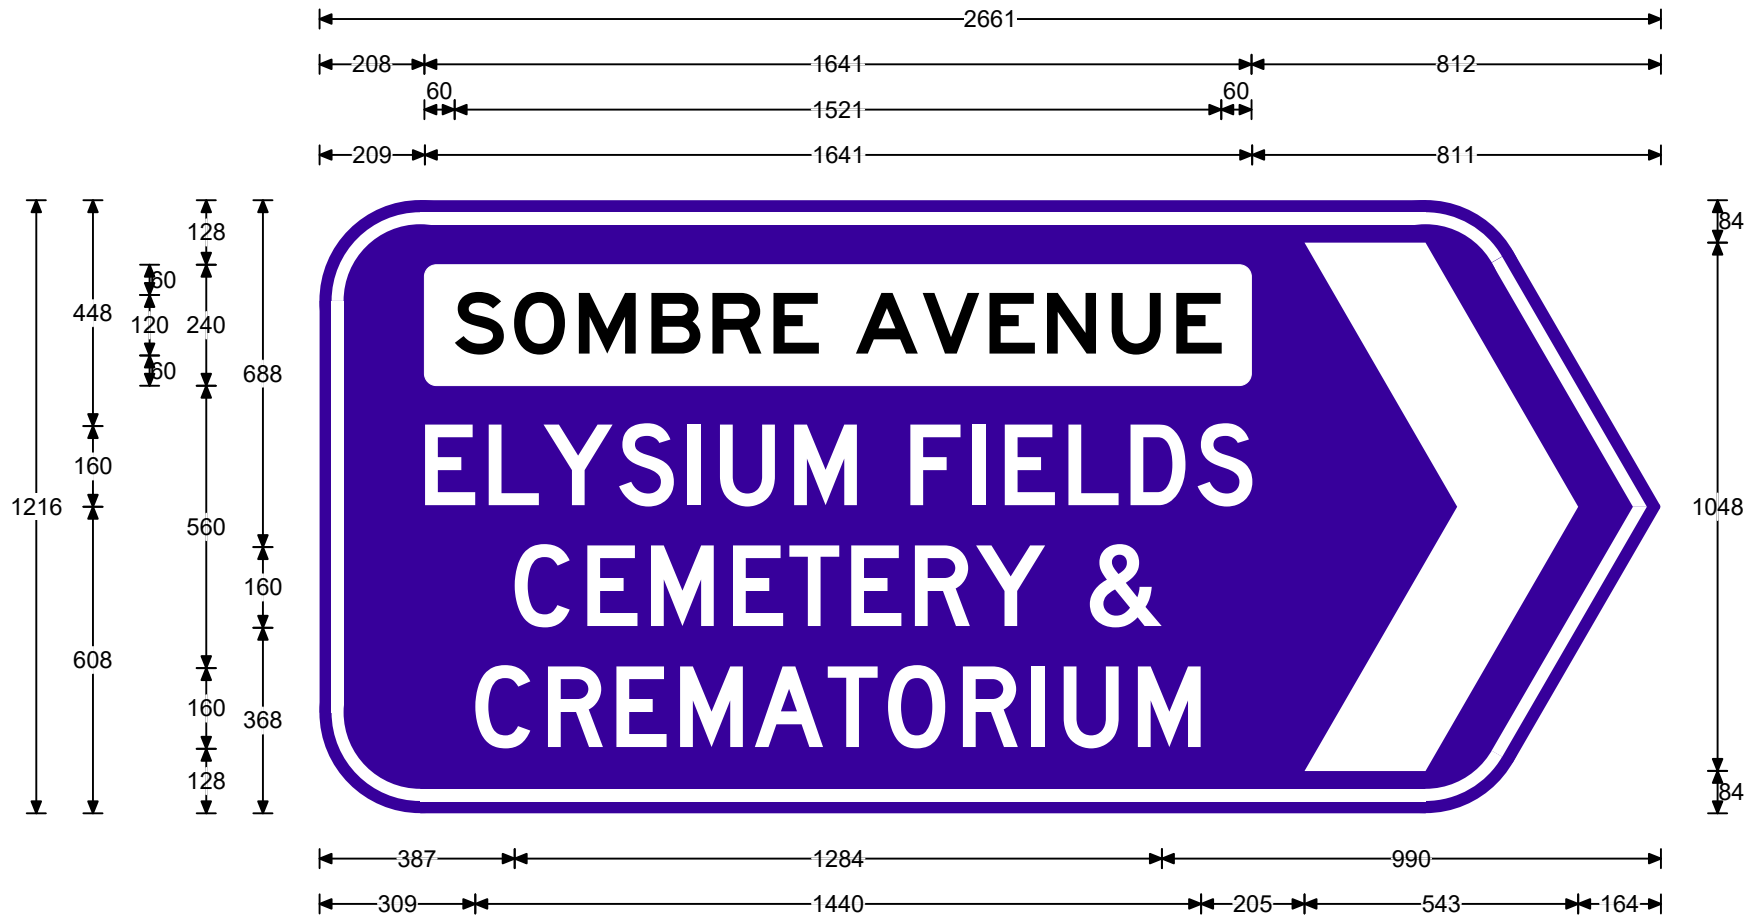

Legend

SOMBRE AVENUE
 ELYSIUM FIELDS
 CEMETERY &
 CREMATORIUM

Font Type


FHWA Series E2000EX
 FHWA Series D2000EX
 FHWA Series D2000EX
 FHWA Series D2000EX

Font Size

120
 160
 160
 160

Specifications:
 Aluminium Sign
 Cl.400 White refl lgd(AS1906.1)
 Cl.400 Blue refl grd(AS1906.1)
 Road Name Patch:-Black lgd/Cl.400 White refl grd(AS1906.1)

Size:	1216 x 2661	Date:	13/10/22
Area:	3.24 sq.m	Scale:	1:15
Border:	24 x 24	Drawn:	daviesm
Cnr Rad:	200	Checked:	
Patch CR:	24	File:	g7-309n_r
		Path:	H:\Signs\TTTT\DRAWINGS\GUIDE\TrasiCAD
Prepared using TrasiCAD Product of QMR		G7-309n(R) (Example Only)	

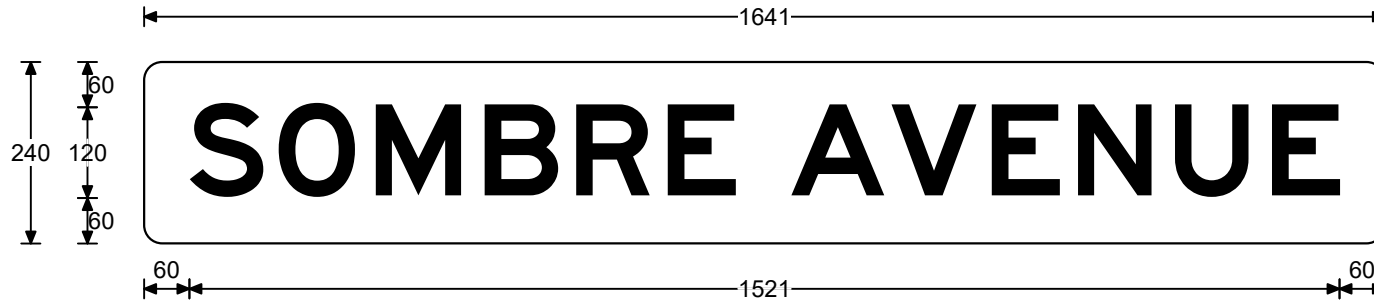

Legend

SOMBRE AVENUE

Font Type


FHWA Series E2000EX

Font Size

120

Patch Detail

Size:	240 x 1641	Date:	13/10/22
Area:	0.39 sq.m	Scale:	1:10
Border:	0 x 0	Drawn:	daviesm
Cnr Rad:	24	Checked:	
Patch CR:	NA	File:	g7-309n_r
		Path:	H:\Signs\TTT\DRAWINGS\SIGUIDE\TrasiCAD
Prepared using TraSiCAD Product of QMR		G7-309n(R) (Example Only)	

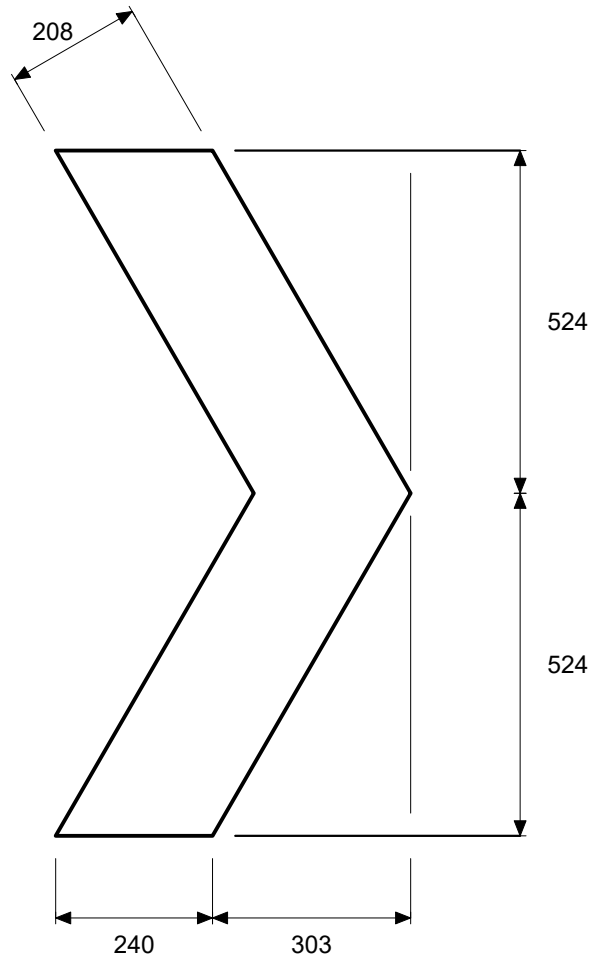

Details of Sign Face Symbols

Size:	240 x 1641	Date:	13/10/22
Area:	0.39 sq.m		
Border:	0 x 0	Drawn:	daviesm
Cnr Rad:	24	Checked:	
		File:	g7-309n_r
		Path:	H:\Signs\TTT\DRAWINGS\SIGUIDE\TrasiCAD
		G7-309n(R) (Example Only)	
Prepared using TraSiCAD Product of QMR			