


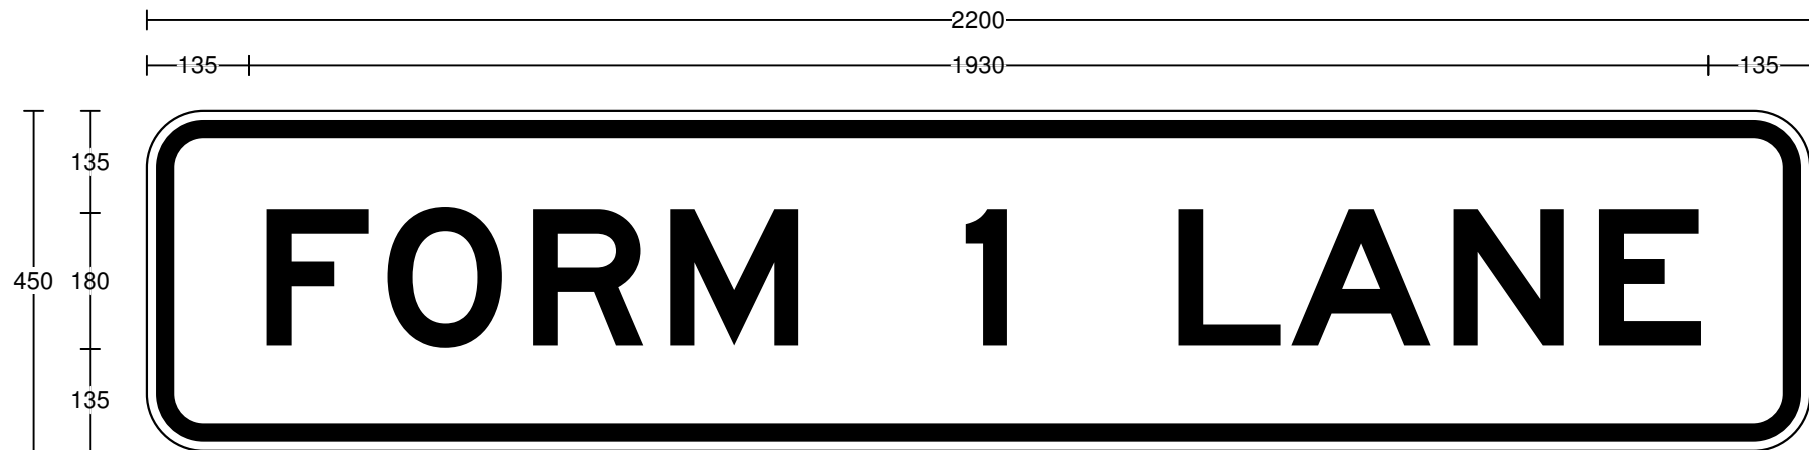

Legend

FORM 1 LANE

Font Type

FHWA Series E2000EX

Font Size

180

Specifications:
BACKLIT SIGN
Black lgd
White grd

Size:	450 x 2200	Date:	29/8/19
Area:	0.99 sq.m	Scale:	1:10
Border:	12 x 24	Drawn:	RozosJ
Cnr Rad:	75	Checked:	
Patch CR:	NA	File:	G9-15-1n
 Transport Roads & Maritime Services		Path:	H:\Signs\Standard_Signs & Symbols\Tunnel Signs\New Tunnel Signs
Prepared using TraSiCAD Product of QMR		Guidance & Delineation Team Traffic Engineering Services Technical & Project Services 99 Phillip St Parramatta NSW 2150	G9-15-1n