


Black legend and border on Cl.1 white reflectorised ground.

	a	b	c	d	e	f	g	h	j	k	m	n	o	p
G9-374R-A	2375	945	120	721	172	1242	310	723	317	715	252	1871	575	983
G9-374R-B	3800	1515	180	1160	282	1998	515	1145	500	1125	400	3000	923	1575

q	r	s	t	u	v	w	x	y	z	a1	b1	c1	d1	e1	f1	g1
86	100	156	90	137	718	110	100DM	70	65	90DM	90EM	75ME	75	230	32	16
130	175	250	150	220	1145	180	160DM	110	95	140DM	140EM	120ME	115	370	48	24

SCALE 1:20

<p>TITLE</p> <p>GUIDE SIGN</p> <p>G9-374-R</p>	<p>Drawn: VC 19.06.12</p>
	<p>CHKD: FR 20.06.12</p>
 <p>Transport Roads & Maritime Services</p>	<p>GUIDANCE AND DELINEATION UNIT 27-31 ARGYLE ST, PARRAMATTA 2150</p>
<p>H:\SIGNS\TTT\DRAWINGS\PLOT\GUIDE \ G9-374-R.DWG</p>	
<p>Revision: 1</p>	

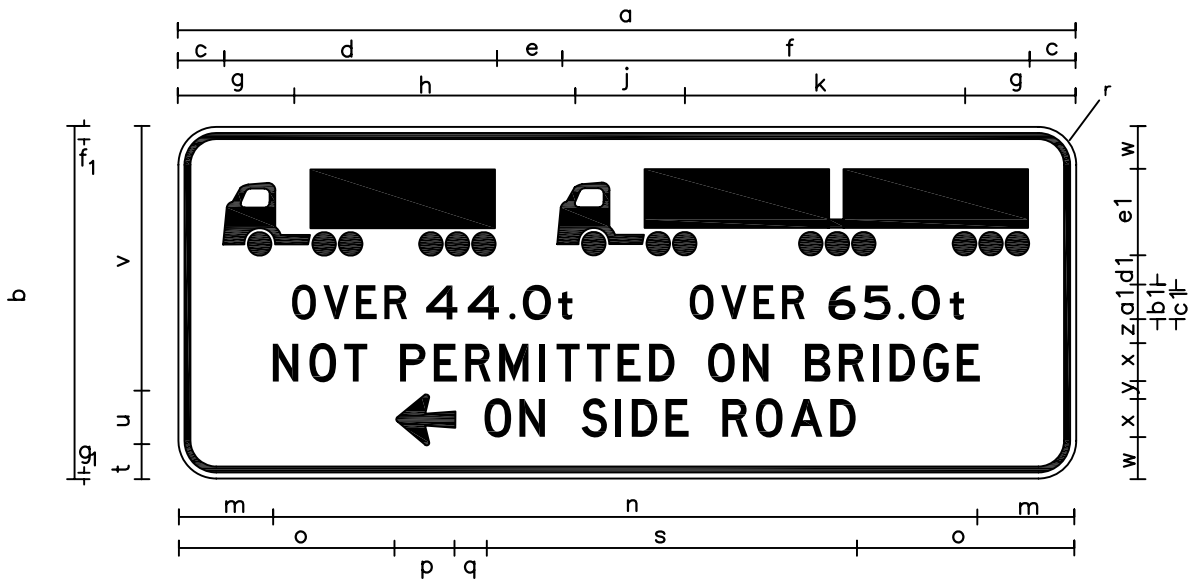


Black legend and border on Cl.1 white reflectorised ground.

	a	b	c	d	e	f	g	h	j	k	m	n	o	p
G9-374L-A	2375	945	120	721	172	1242	310	723	317	715	252	1871	575	156
G9-374L-B	3800	1515	180	1160	282	1998	515	1145	500	1125	400	3000	923	250

q	r	s	t	u	v	w	x	y	z	a1	b1	c1	d1	e1	f1	g1
86	100	983	90	137	718	110	100DM	70	65	90DM	90EM	75ME	75	230	32	16
130	175	1575	150	220	1145	180	160DM	110	95	140DM	140EM	120ME	115	370	48	24

SCALE 1:20

<p>TITLE</p> <p>GUIDE SIGN</p> <p>G9-374-L</p>	<p>Drawn: VC 19.06.12</p>
	<p>CHKED: FR 20.06.12</p>
 <p>Transport Roads & Maritime Services</p>	<p>GUIDANCE AND DELINEATION UNIT 27-31 ARGYLE ST, PARRAMATTA 2150</p>
<p>H:\SIGNS\TTT\DRAWINGS\PLOT\GUIDE \ G9-374-L.DWG</p>	<p>Revision: 1</p>