



OR CODE	Scan to Check Document Version	REV	DATE	AMENDMENT / REVISION DESCRIPTION	APPROVAL	DRAWING FILE LOCATION / NAME: H:\SIGN\TTT\DRAWINGS\PILOT\GUIDEG9-41.DWG	DESIGNED	VERIFIED	PREPARED BY	GUIDE SIGN	A3
		01	23-03-18	AS Forms & material classification revised	P.Oliver	MATERIALS: ALUMINIUM SIGN BLACK LEGEND AND BORDER ON AS1906.1 CL.400 WHITE REFLECTORISED GROUND	NAME: M.Davies DATE: 24-3-21	NAME: P.Oliver TITLE: Manager Guidance & Delineation DATE: 24-03-21	GOVERNMENT NSW Transport Roads & Maritime Services ADVANCED TECHNICAL SERVICES INFRASTRUCTURE AND PLACE	G9-41 UNSUITABLE FOR LARGE VEHICLES	SHEET 1 OF 1 EDMS No. XXXXXXXXXX SHEET No. 1 ISSUE 01
ALL DIMENSIONS ARE IN MILLIMETRES UNLESS OTHERWISE SPECIFIED						SIGN TO BE MANUFACTURED IN ACCORDANCE WITH RMS QA SPECIFICATION 3400	NAME: J.Rozos DATE: 24-03-21				

ACCEPTED FOR CONSTRUCTION

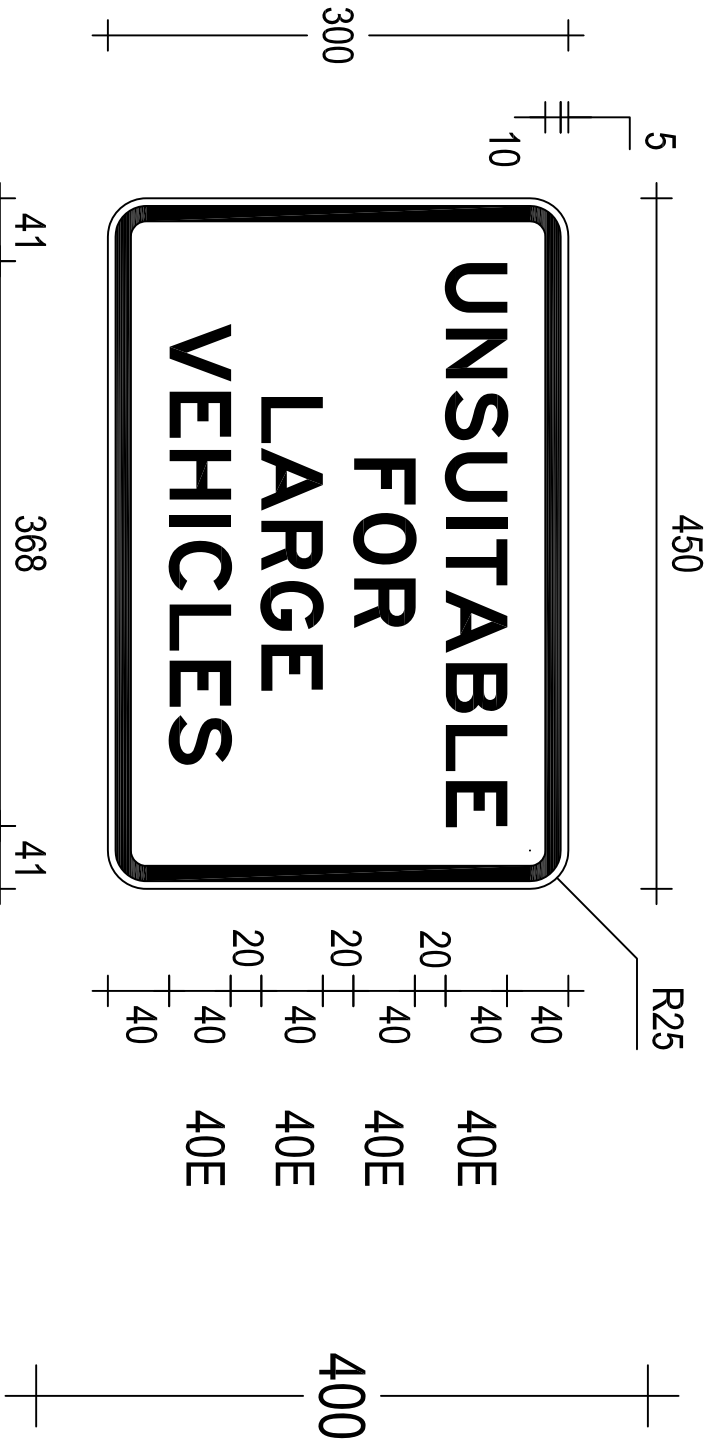

G9-41(A)
450 x 300

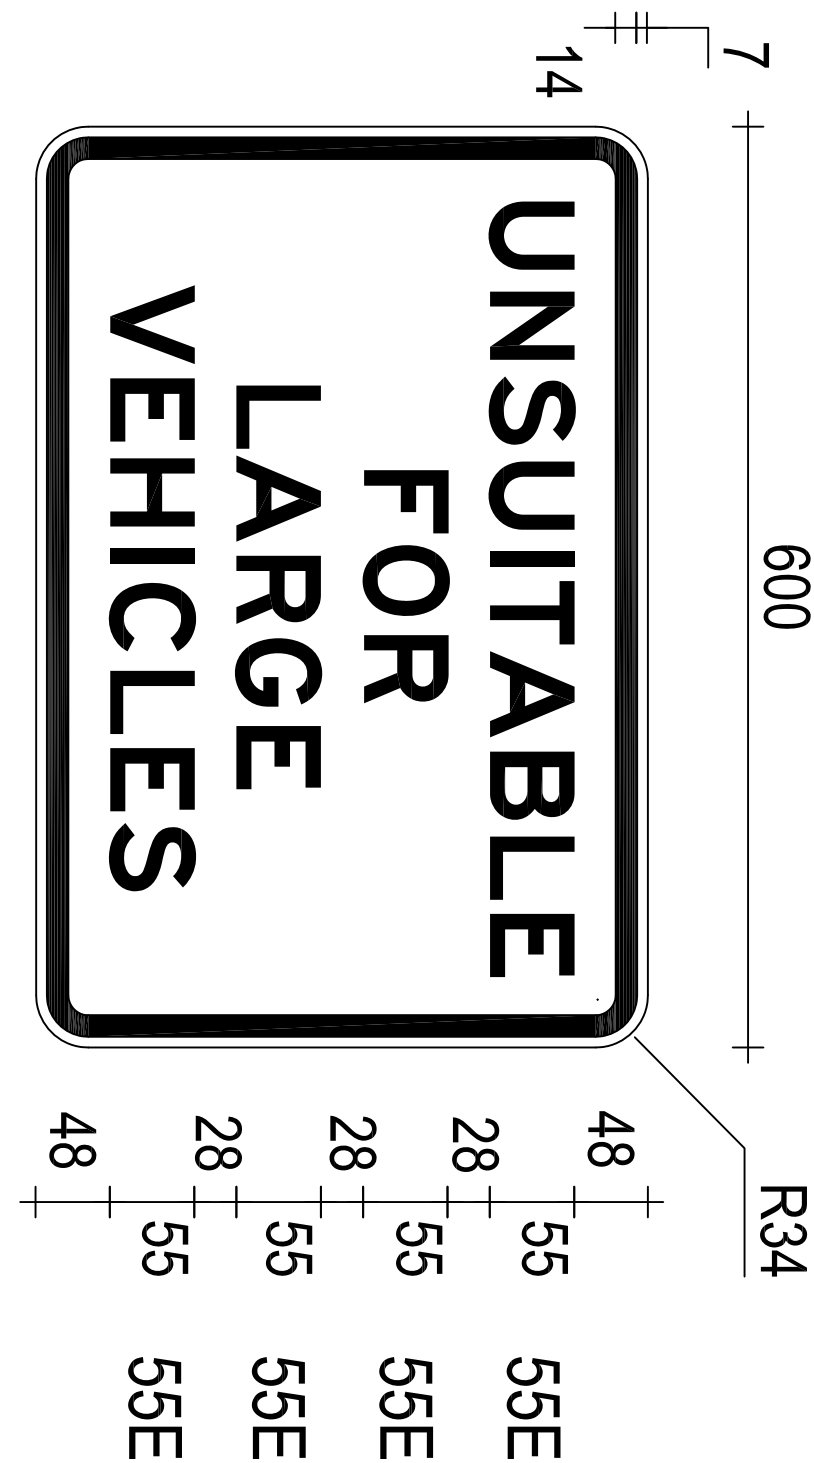

G9-41(B)
600 x 400