




OR CODE	Scan to Check Document Version	REV	DATE	AMENDMENT / REVISION DESCRIPTION	APPROVAL	DRAWING FILE LOCATION / NAME: H:\SIGN\TTT\DRAWINGS\PLOT\GUIDE\G9-57.DWG	DESIGNED	VERIFIED	PREPARED BY	GUIDE SIGN G9-57 WATCH FOR BICYCLES	A3
		01	23-03-18	AS Forms & material classification revised	P. Oliver		NAME: M. Davies DATE: 24-3-21	NAME: P. Oliver TITLE: Manager, Guidance & Delineation DATE: 24-03-21	NSW GOVERNMENT Transport Roads & Maritime Services		
ALL DIMENSIONS ARE IN MILLIMETRES UNLESS OTHERWISE SPECIFIED						MATERIALS: ALUMINIUM SIGN BLACK LEGEND AND BORDER ON AS1906.1 CL.400 WHITE REFLECTORISED GROUND	REVIEWED NAME: J. Rozos DATE: 24-03-21		GUIDANCE AND DELINEATION UNIT ADVANCED TECHNICAL SERVICES INFRASTRUCTURE AND PLACE	SCALE: 1:15	SHEET 1 OF 1 EDMS No. XXXXXXXXXX SHEET No. 1 ISSUE 01
SIGN TO BE MANUFACTURED IN ACCORDANCE WITH RMS QA SPECIFICATION 3400											

ACCEPTED FOR CONSTRUCTION

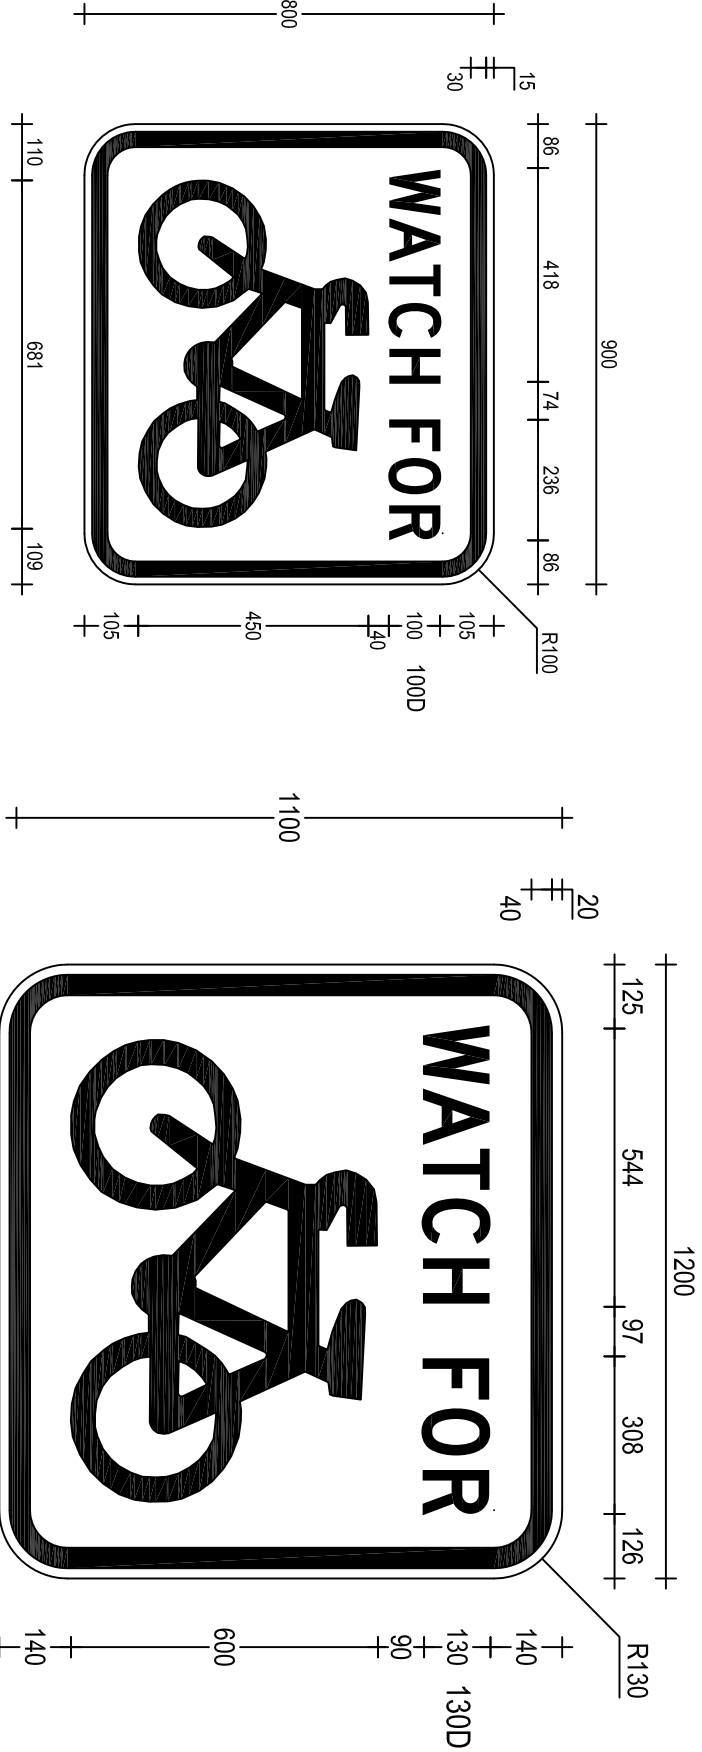

G9-57(A)
900 x 800

40
40

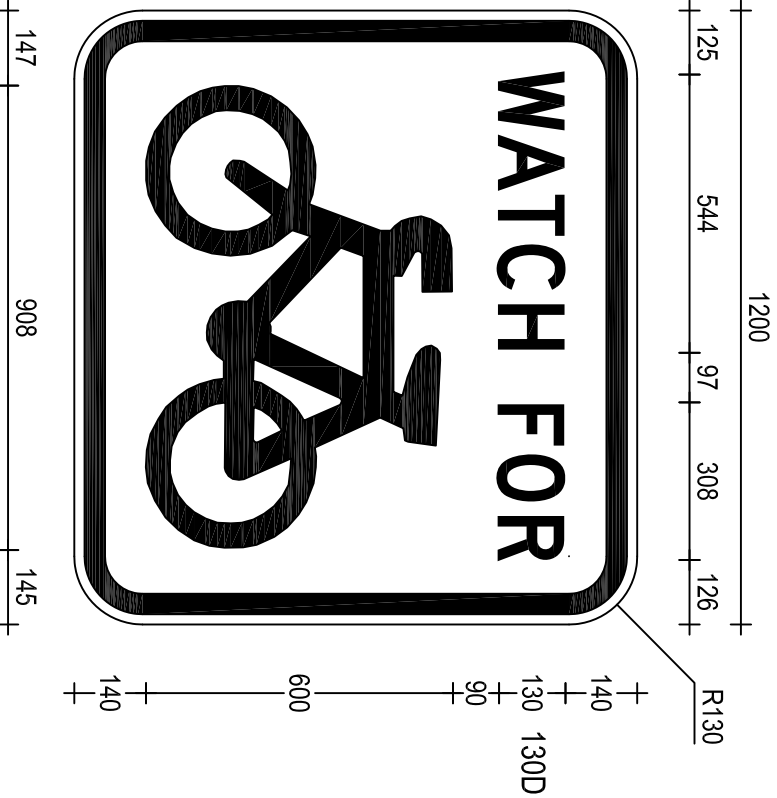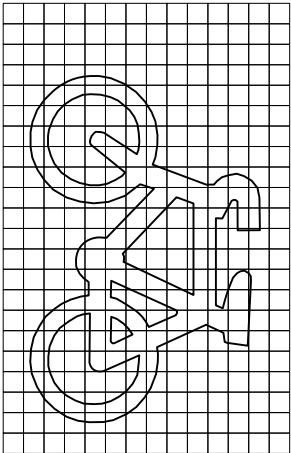

G9-57(B)
1200 x 1100

40
40

