

 


OR CODE Scan to Check Document Version		REV / DATE	AMENDMENT / REVISION DESCRIPTION	APPROVAL	DRAWING FILE LOCATION / NAME: H:\SIGNS\TTT\DRAWINGS\PLOT\GUIDE\G9-63.LDWG
		01 23-03-18	AS Forms & material classification revised	P.Oliver	
ALL DIMENSIONS ARE IN MILLIMETRES UNLESS OTHERWISE SPECIFIED					SIGN TO BE MANUFACTURED IN ACCORDANCE WITH RMS QA SPECIFICATION 3400
					MATERIALS: ALUMINIUM SIGN BLACK LEGEND AND BORDER ON AS1906.1 CL.400 WHITE REFLECTORISED GROUND
DESIGNED		SIGNED 			VERIFIED 
		NAME M. Davies			SIGNED
		DATE 31-07-19			NAME P. Oliver
REVIEWED		SIGNED 			TITLE Manager, Guidance & Definition
		NAME J. Rozdos			DATE 31-07-19
		DATE 31-07-19			
					 Transport Roads & Maritime Services
					PREPARED BY GUIDANCE AND DELINEATION UNIT TRAFFIC ENGINEERING SERVICES TECHNICAL AND PROJECT SERVICES
					GUIDE SIGN G9-63(L) CROSS HERE WITH CARE (BICYCLE) LEFT ARROW
SCALE: 1:10		EDMS No. XXXXXXXXXX	SHEET No. 1	ISSUE 01	A3
					SHEET 1 OF 1

ACCEPTED FOR CONSTRUCTION

 

** Note : G9-63n-A(L) to be used only where site conflict with other signs will occur

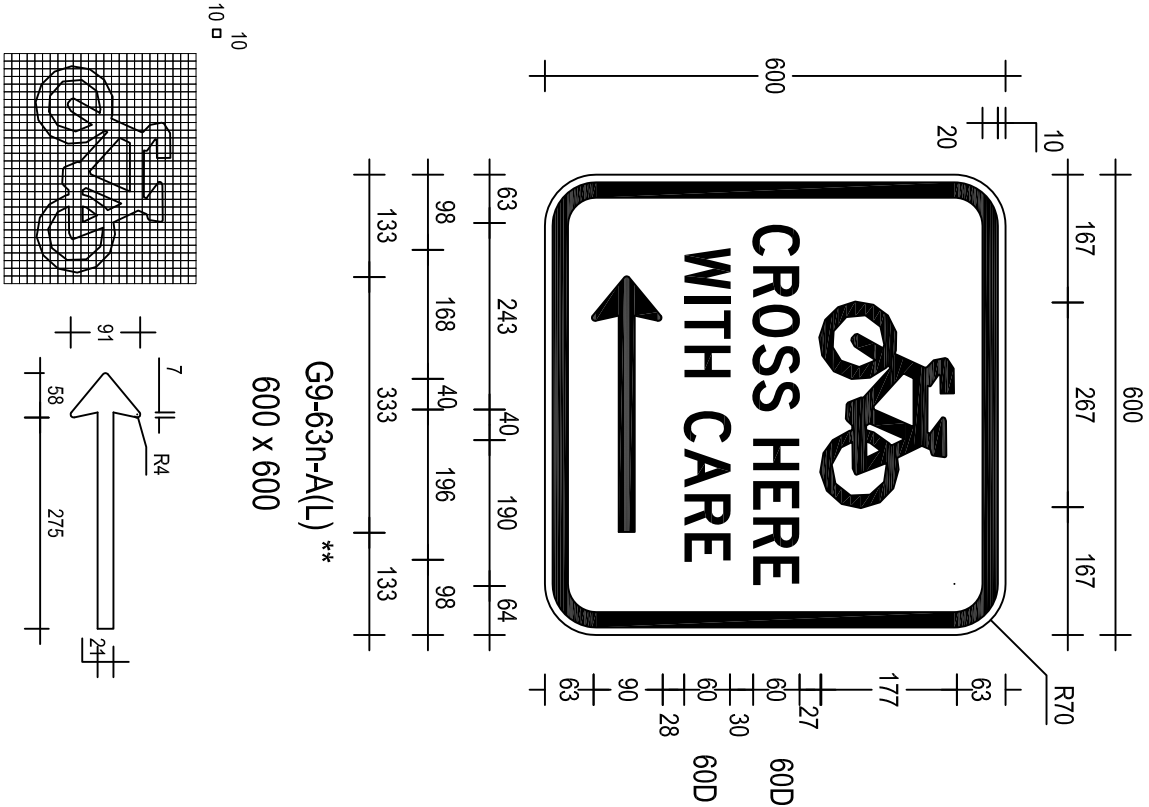