


OR CODE	Scan to Check Document Version	REV	DATE	AMENDMENT / REVISION DESCRIPTION	APPROVAL	DRAWING FILE LOCATION / NAME: H:\SIGN\TTT\DRAWINGS\PLOT\GUIDE\G9A.DWG
		01	23-03-18	AS Forms & material classification revised	P. Oliver	
ALL DIMENSIONS ARE IN MILLIMETRES UNLESS OTHERWISE SPECIFIED						SIGN TO BE MANUFACTURED IN ACCORDANCE WITH RMS QA SPECIFICATION 3400
DESIGNED						NAME: M. Davies DATE: 24-3-21
REVIEWED						NAME: J. Rozos DATE: 24-03-21
VERIFIED						NAME: P. Oliver TITLE: Manager Guidance & Delineation DATE: 24-03-21
PREPARED BY						NSW GOVERNMENT Transport Roads & Maritime Services
GUIDANCE AND DELINEATION UNIT ADVANCED TECHNICAL SERVICES INFRASTRUCTURE AND PLACE						
GUIDE SIGN G9-9 REDUCE SPEED						SCALE: 1:15
SHEET 1 OF 1						EDMS No. XXXXXXXXXX
						SHEET No. 1
						ISSUE 01
						A3

ACCEPTED FOR CONSTRUCTION

G9-9(A)
1500 x 750

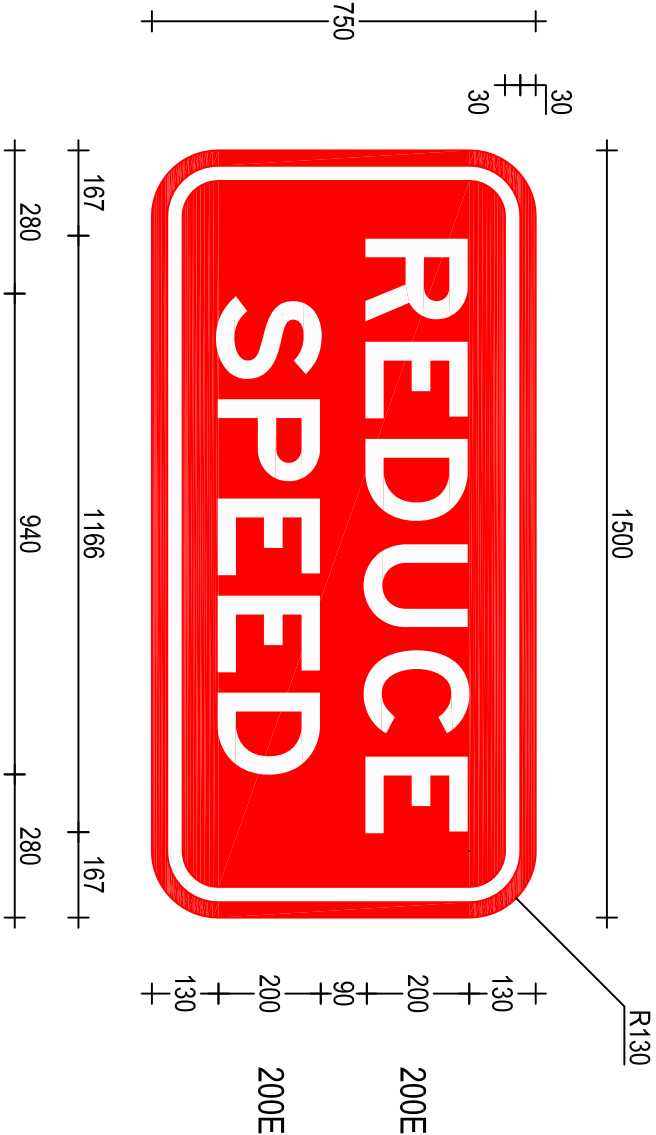

G9-9(B)
1800 x 900

