



50mm ON A3 SIZE ORIGINAL

0	5	10	15	20	25	30	35	40	45
50mm ON A3 SIZE ORIGINAL									
QR CODE		Scan to Check Document Version	REV	DATE	AMENDMENT / REVISION DESCRIPTION	APPROVAL	DRAWING FILE LOCATION / NAME: H:\SIGNS\TTT\DRAWINGS\PI\OTREGUL\TR2-11.DWG		
			01	23-08-18	AS Fonts & material classification revised	P. Oliver			
ALL DIMENSIONS ARE IN MILLIMETRES UNLESS OTHERWISE SPECIFIED		MATERIALS: ALUMINIUM SIGN BLACK LEGEND AND BORDER ON AS1906.1 CL.400 WHITE REFLECTORISED GROUND					SIGN TO BE MANUFACTURED IN ACCORDANCE WITH RMS QA SPECIFICATION 3400		
		DESIGNED		VERIFIED		PREPARED BY		REGULATORY SIGN	
		SIGNED: M. Davies		SIGNED: P. Oliver		NSW GOVERNMENT		Transport Roads & Maritime Services	
		DATE: 31-07-19		NAME: Manager, Guidance & Delineation		TITLE: 31-07-19		ROADS ENGINEERING SERVICES	
		SIGNED: J. Rozdos		TITLE: 31-07-19		GUIDANCE AND DELINEATION UNIT		TRAFFIC ENGINEERING SERVICES	
		DATE: 31-07-19		DATE: 31-07-19		TECHNICAL AND PROJECT SERVICES		SHEET 1 OF 1	
								SCALE: 1:10	
								EDMS No. XXXXXXXXXX	
								SHEET No. 1	
								ISS 0	
								A	


ACCEPTED FOR CONSTRUCTION

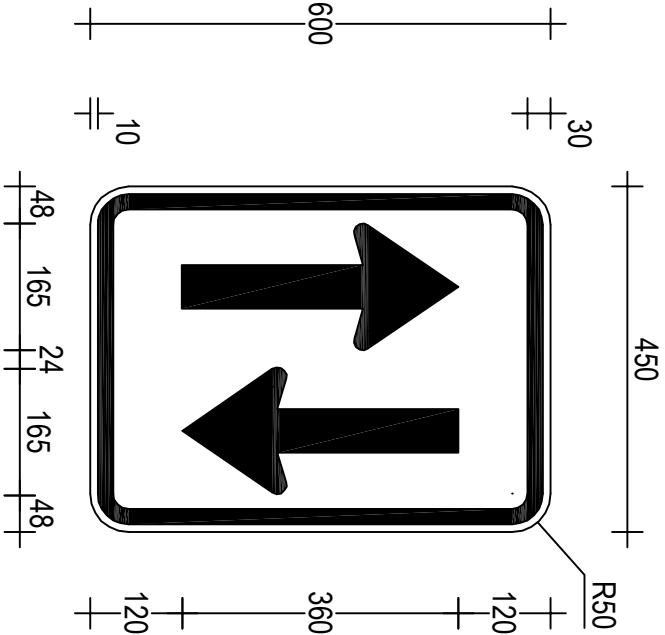


R2-11(A)
450 x 600

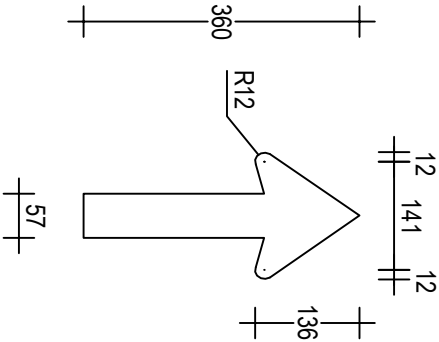

Symbol Detail

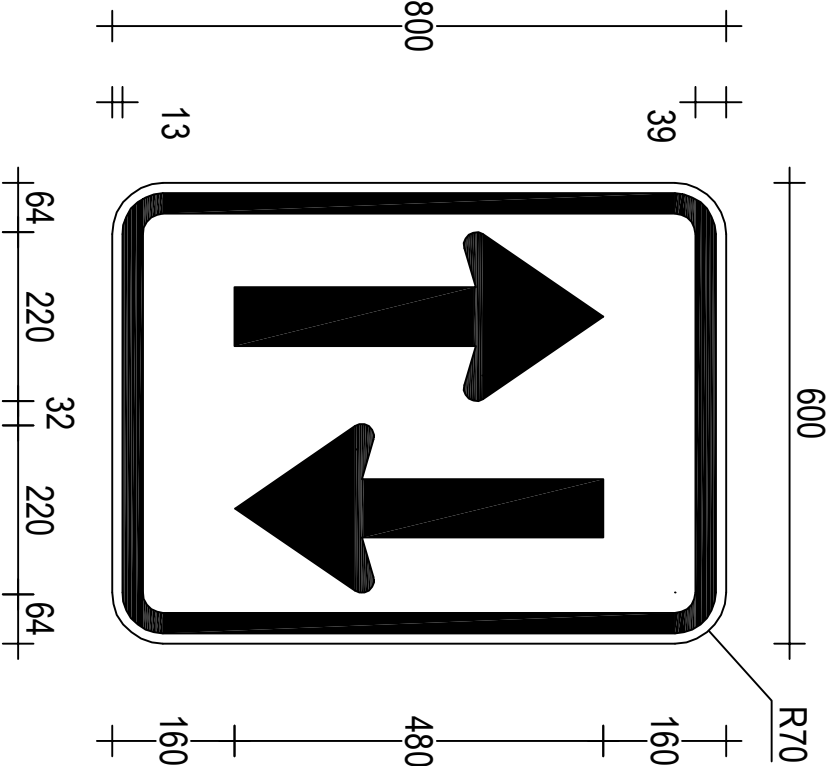

R2-11(B)
600 x 800

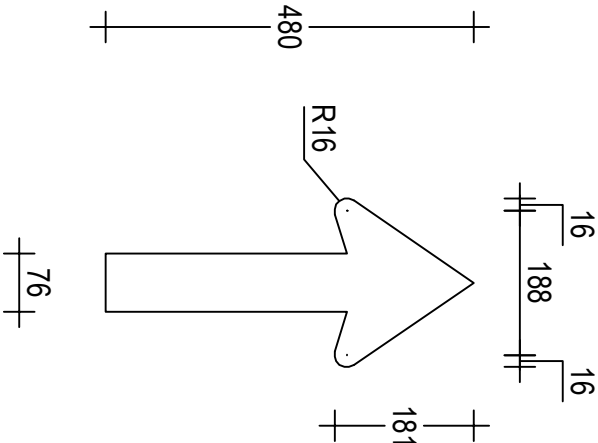

Symbol Detail