

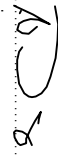


0	5	10	15	20	25	30	35	40	45	50mm ON A3 SIZE ORIGINAL
QR CODE Scan to Check Document Version		REV	DATE	AMENDMENT / REVISION DESCRIPTION			APPROVAL			
		01	23-08-18	AS Fonts & material classification raised			P. Oliver			
ALL DIMENSIONS ARE IN MILLIMETRES UNLESS OTHERWISE SPECIFIED				DRAWING FILE LOCATION / NAME: H:\SIGNS\TTT\DRAWINGS\SP\OTREGUL\TR2-14.LDWG			DESIGNED			
				MATERIALS: ALUMINIUM SIGN BLACK LEGEND AND BORDER ON AS1906.1 CL.400 WHITE REFLECTORISED GROUND			SIGNED:  NAME: M. Davies DATE: 31-07-19			
							REVIEWED:  SIGNED: J. Rozdos NAME: J. Rozdos DATE: 31-07-19			
							VERIFIED:  SIGNED: P. Oliver NAME: P. Oliver TITLE: Manager, Guidance & Delineation DATE: 31-07-19			
				PREPARED BY GUIDANCE AND DELINEATION UNIT TRAFFIC ENGINEERING SERVICES TECHNICAL AND PROJECT SERVICES			REGULATORY SIGN			
				R2-14(L) ALL TRAFFIC (LEFT SYMBOLIC) ONLY			EDMS No. XXXXXXXXXX			
				SCALE: 1:10			SHEET No. 1			
							ISS 0			




Symbol Detail

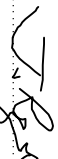

R2-14(A)L
600 x 800

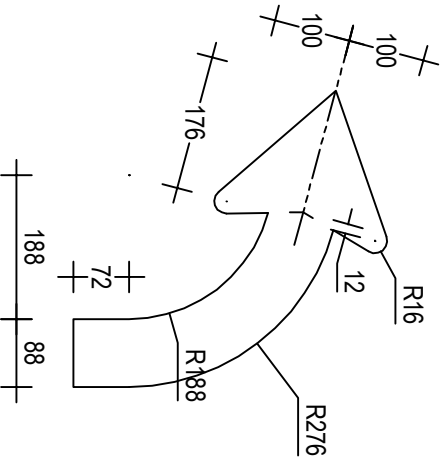

R2-14(B)L
900 x 1200

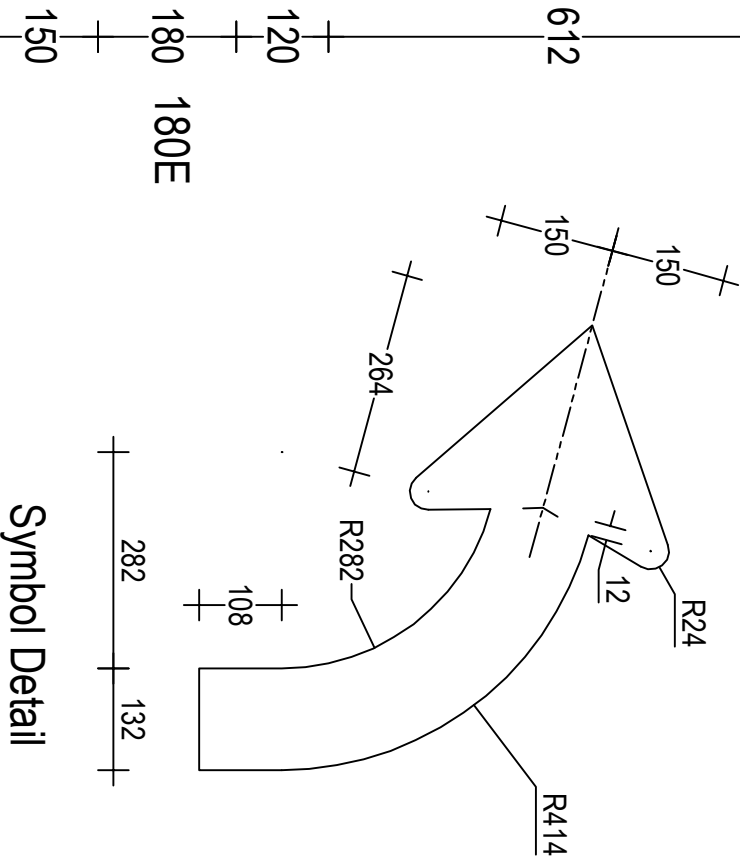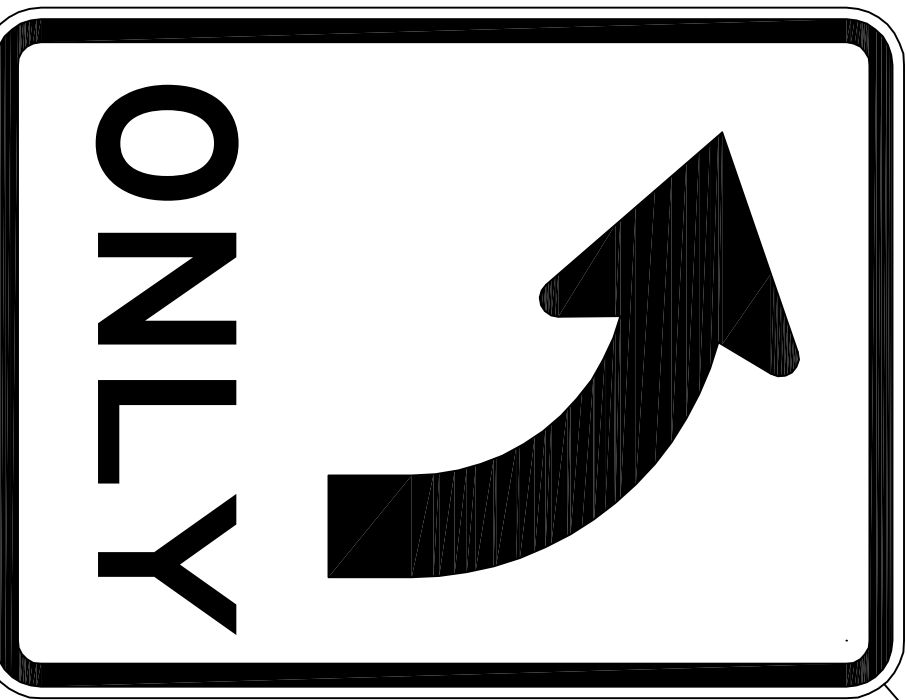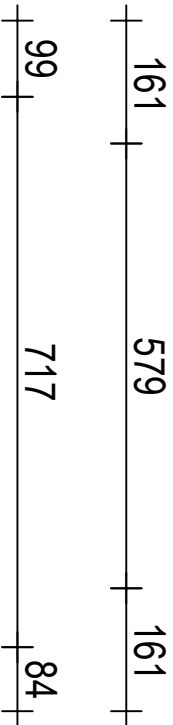

Symbol Detail

ACCEPTED FOR CONSTRUCTION