


05101520253035404550mm ON A3 SIZE ORIGINAL

OR CODE	Scan to Check Document Version	REV	DATE	AMENDMENT / REVISION DESCRIPTION	APPROVAL	DRAWING FILE LOCATION / NAME: H:\SIGNS\TTT\DRAWINGS\PI\OTREGUL\ATR2-9.DWG
		01	23-08-18	AS Fonts & material classification revised	P Oliver	
ALL DIMENSIONS ARE IN MILLIMETRES UNLESS OTHERWISE SPECIFIED						
SIGN TO BE MANUFACTURED IN ACCORDANCE WITH RMS QA SPECIFICATION 3400						
DESIGNED						
SIGNED: M. Davies						
NAME: M. Davies						
DATE: 31-07-19						
REVIEWED						
SIGNED: J. Rozos						
NAME: J. Rozos						
DATE: 31-07-19						
VERIFIED						
SIGNED: P. Oliver						
NAME: P. Oliver						
TITLE: Manager, Guidance & Delineation						
DATE: 31-07-19						
PREPARED BY						
GUIDANCE AND DELINEATION UNIT						
TRAFFIC ENGINEERING SERVICES						
TECHNICAL AND PROJECT SERVICES						
REGULATORY SIGN						
R2-9(L)						
LEFT LANE MUST TURN LEFT						
SCALE: 1:10						
EDMS No. XXXXXXXXXX						
SHEET No. 1						
ISS 0						
SHEET 1 OF 1						
A						

ACCEPTED FOR CONSTRUCTION

R2-9A(L)
450 x 750

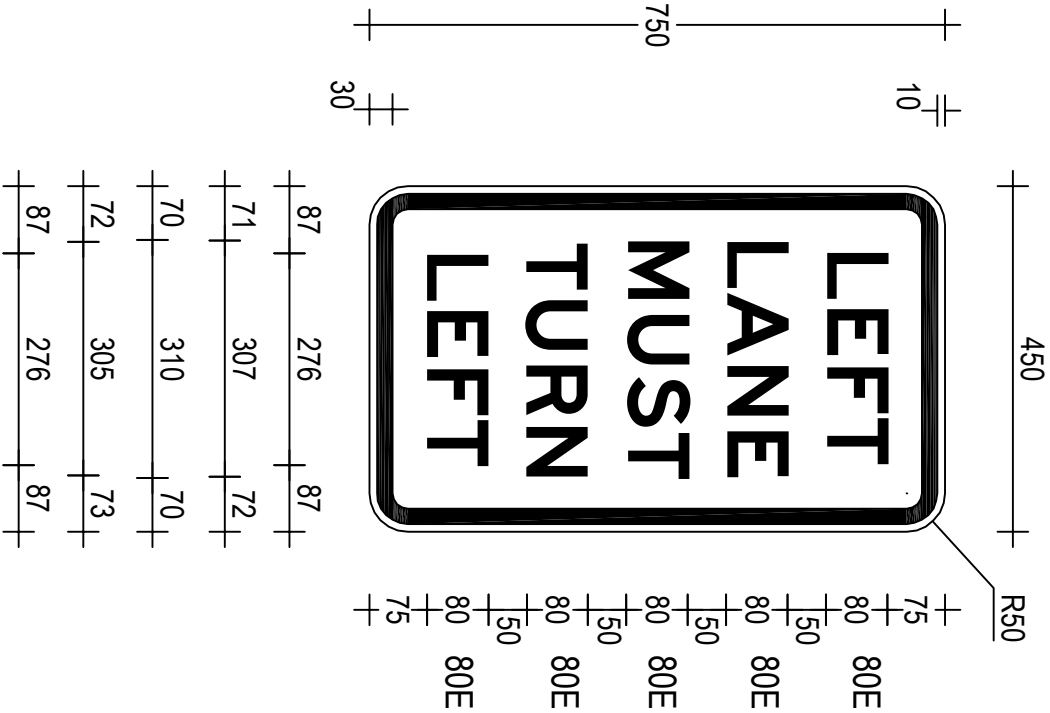

R2-9B(L)
600 x 1000

