



QR CODE	Scan to Check Document Version	REV	DATE	AMENDMENT / REVISION DESCRIPTION	APPROVAL	DRAWING FILE LOCATION / NAME: H:\SIGNS\TTT\DRAWINGS\PI\OTREGUL\TR4-24\INDWG
		01	23-08-18	AS Fonts & material classification revised	P Oliver	
ALL DIMENSIONS ARE IN MILLIMETRES UNLESS OTHERWISE SPECIFIED						
SIGN TO BE MANUFACTURED IN ACCORDANCE WITH RMS QA SPECIFICATION 3400						
DESIGNED						
SIGNED: M Davies						
NAME: M Davies						
DATE: 31-07-19						
REVIEWED						
SIGNED: J Rozdos						
NAME: J Rozdos						
DATE: 31-07-19						
VERIFIED						
SIGNED: P Oliver						
NAME: P Oliver						
TITLE: Manager, Guidance & Delineation						
DATE: 31-07-19						
PREPARED BY						
NSW GOVERNMENT						
Transport Roads & Maritime Services						
GUIDANCE AND DELINEATION UNIT						
TRAFFIC ENGINEERING SERVICES						
TECHNICAL AND PROJECT SERVICES						
REGULATORY SIGN						
R4-241n						
END LOCAL TRAFFIC AREA						
SCALE: 1:10						
EDMS No. XXXXXXXXXX						
SHEET No. 1						
ISS 0						
SHEET 1 OF 1						
A						

ACCEPTED FOR CONSTRUCTION

R4-241n
600 x 900

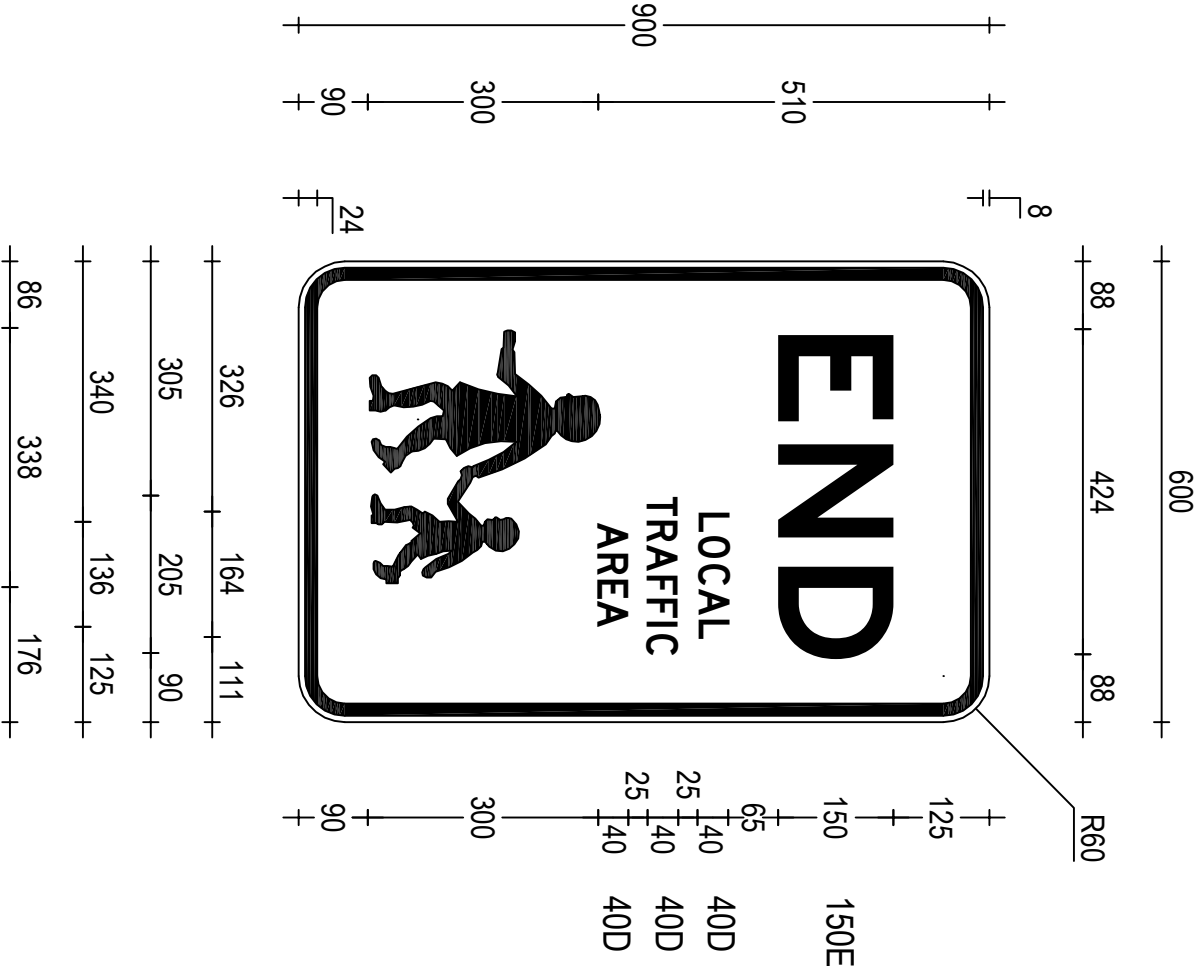

Symbol Detail

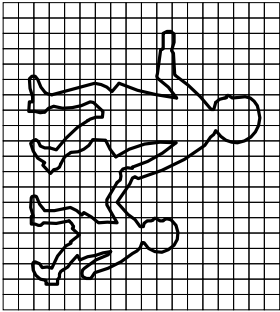

20
20 □