



OR CODE		Scan to Check Document Version	REV	DATE	AMENDMENT / REVISION DESCRIPTION	APPROVAL	DRAWING FILE LOCATION / NAME: H:\SIGN\TTP\DRAWINGS\PL\OTREG\R4-3.DWG	DESIGNED	VERIFIED	REGULATORY SIGN			A3	
			01	23-03-18	AS Forms & material classification revised	P. Oliver		SIGNED NAME: M. Davies DATE: 12-07-19 REVIEWED SIGNED NAME: J. Rozos DATE: 12-07-19	SIGNED NAME: P. Oliver TITLE: Manager, Guidance & Delineation DATE: 12-07-19	R4-3 ROAD WORK				
ALL DIMENSIONS ARE IN MILLIMETRES UNLESS OTHERWISE SPECIFIED							SIGN TO BE MANUFACTURED IN ACCORDANCE WITH RMS QA SPECIFICATION 3400	PREPARED BY GUIDANCE AND DELINEATION TRAFFIC ENGINEERING SERVICES TECHNICAL AND PROJECT SERVICES			SCALE: 1:10	EDMS No. XXXXXXXXXX	SHEET No. 1	ISSUE 01
© Roads and Maritime Services														


ACCEPTED FOR CONSTRUCTION

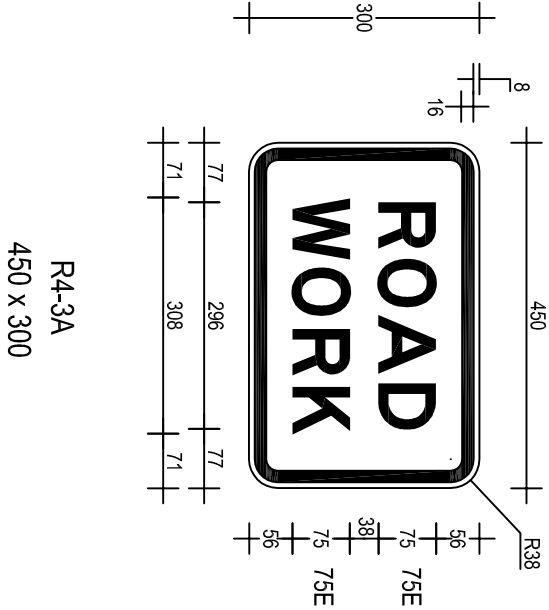

R4-3A
450 x 300

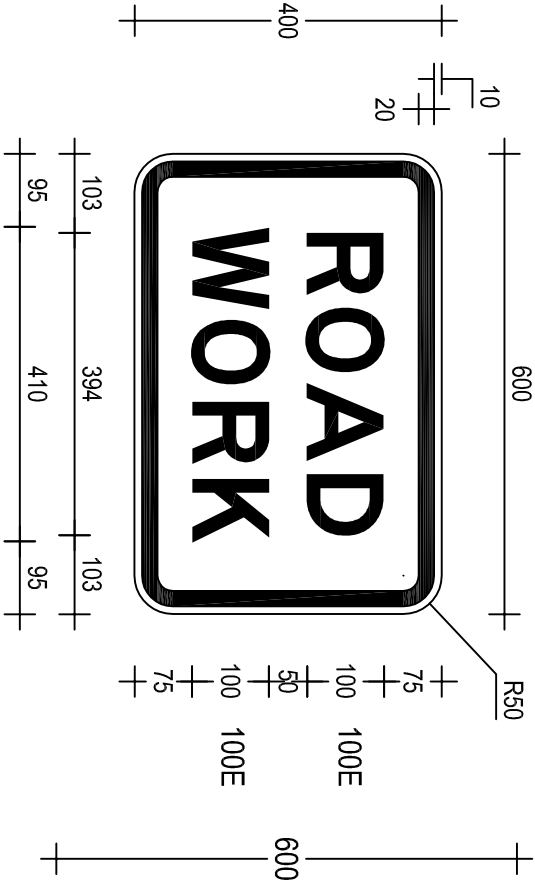

R4-3B
600 x 400

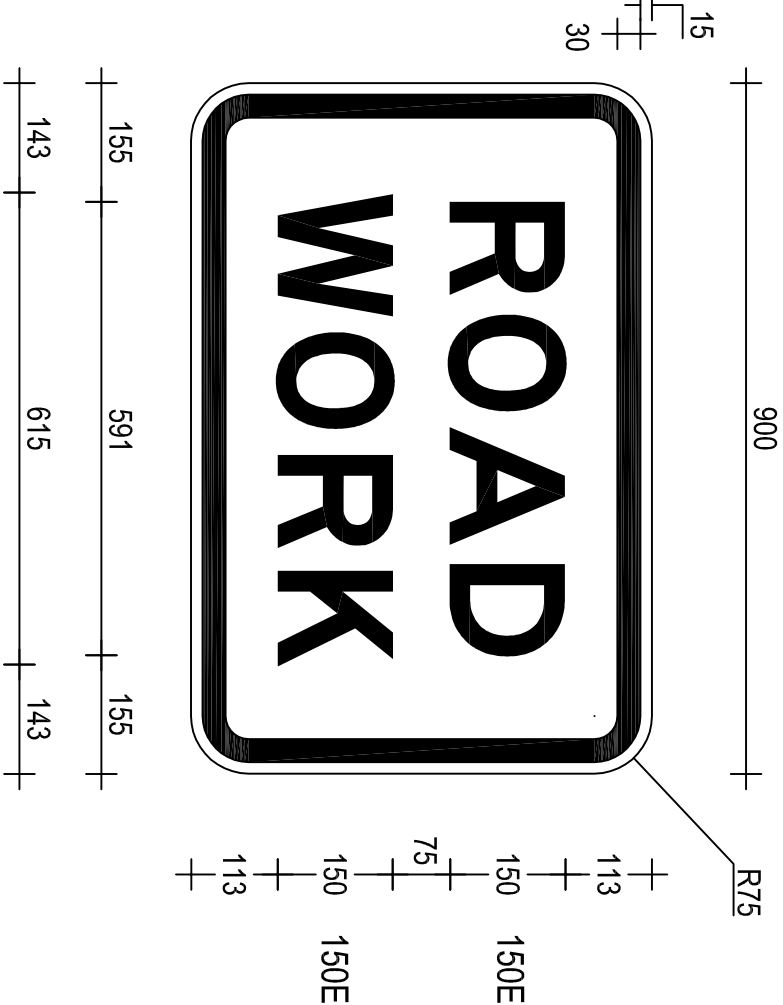

R4-3C
900 x 600