


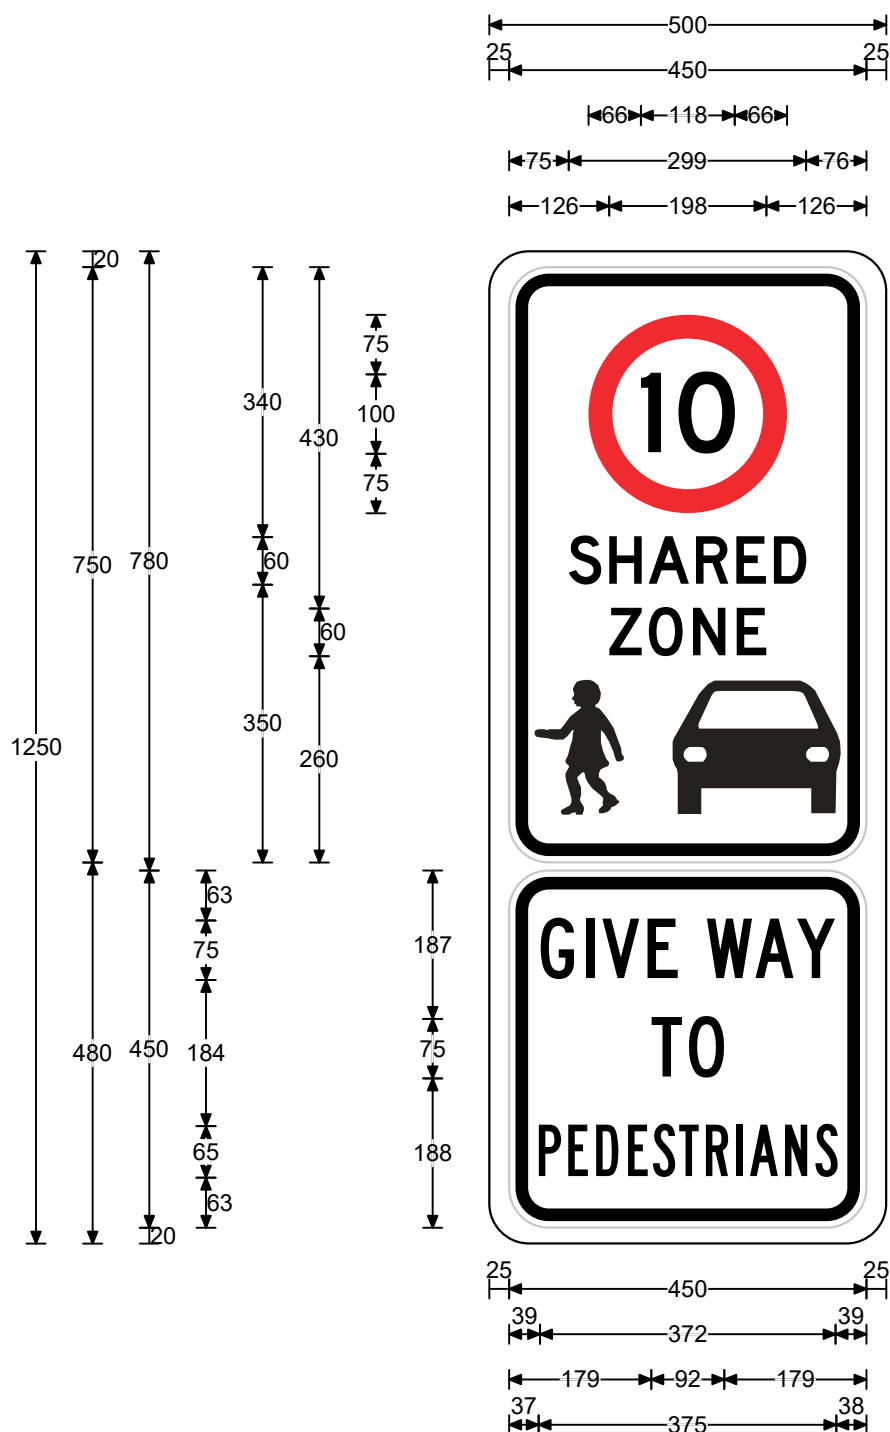

Legend

10
SHARED
ZONE
GIVE WAY
TO
PEDESTRIANS

Font Type

FHWA Series D2000EX
FHWA Series D2000EX
FHWA Series D2000EX
FHWA Series C2000EX
FHWA Series C2000EX
FHWA Series B2000EX

Font Size

100
60
60
75
75
65

Specifications:
Aluminium Sign
Black lgd Symbols & Border
Cl.400 White refl grd(AS1906.1)
with Cl.400 Red refl Annulus

Size:	1250 x 500	Date:	22/3/21
Area:	0.63 sq.m	Scale:	1:9.5
Border:	0 x 0	Drawn:	daviesm
Cnr Rad:	50	Checked:	
Patch CR:	50	File:	r4-4-1n
Prepared using TraSiCAD Product of QMR		Path:	H:\Signs\TTT\DRAWINGS\REGULAT\TrasiCAD



Legend

GIVE WAY
TO
PEDESTRIANS

Font Type


FHWA Series C2000EX
FHWA Series C2000EX
FHWA Series B2000EX

Font Size

75
75
65

Patch Detail

Size:	450 x 450	Date:	22/3/21
Area:	0.2 sq.m	Scale:	1:4
Border:	8 x 16	Drawn:	daviesm
Cnr Rad:	50	Checked:	
Patch CR:	NA	File:	r4-4-1n
		Path:	H:\Signs\TTT\DRAWINGS\REGULAT\TrasiCAD
Prepared using TraSiCAD Product of QMR			

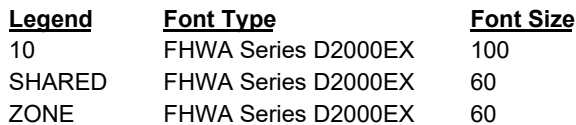

Patch Detail	Size:	750 x 450	Date:	22/3/21
	Area:	0.34 sq.m	Scale:	1:5
	Border:	8 x 16	Drawn:	daviesm
	Cnr Rad:	50	Checked:	
	Patch CR:	125	File:	r4-4-1n
		Path:	H:\Signs\TTT\DRAWINGS\REGULAT\TrasiCAD	
	Prepared using TraSiCAD Product of QMR			

