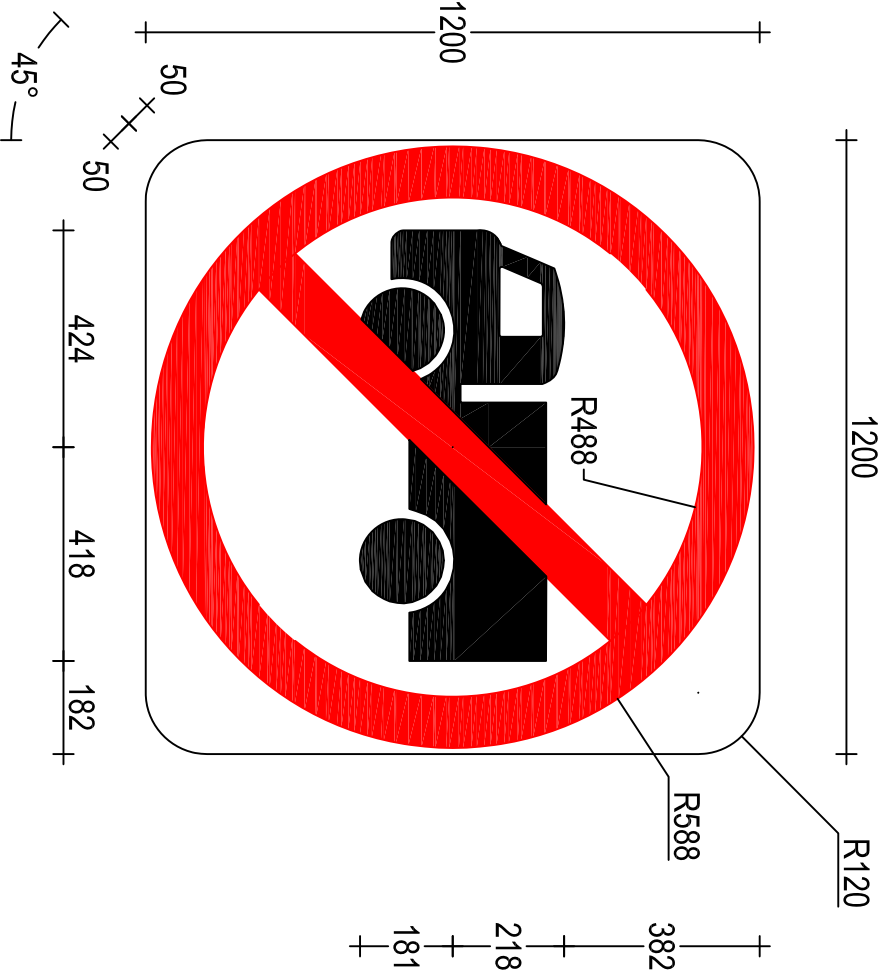
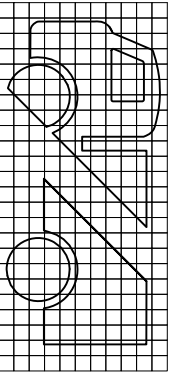
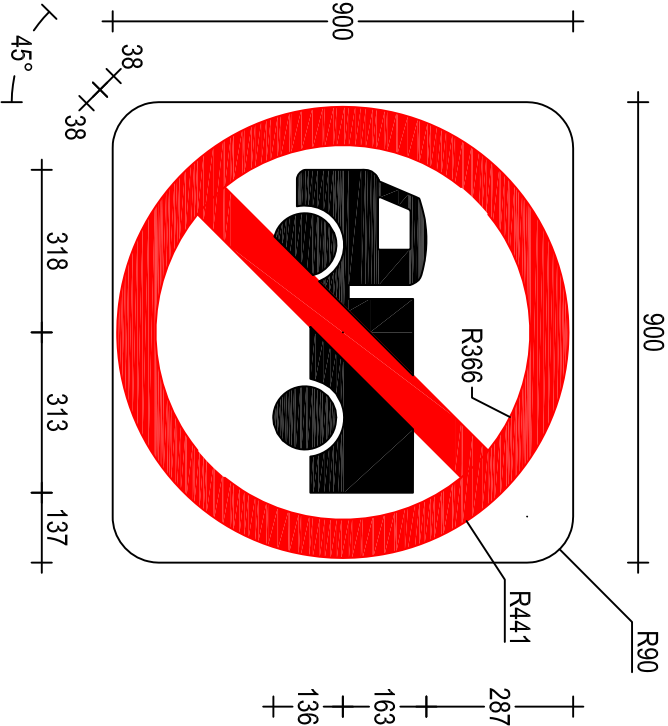
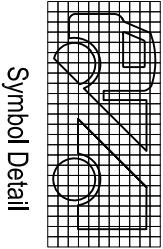
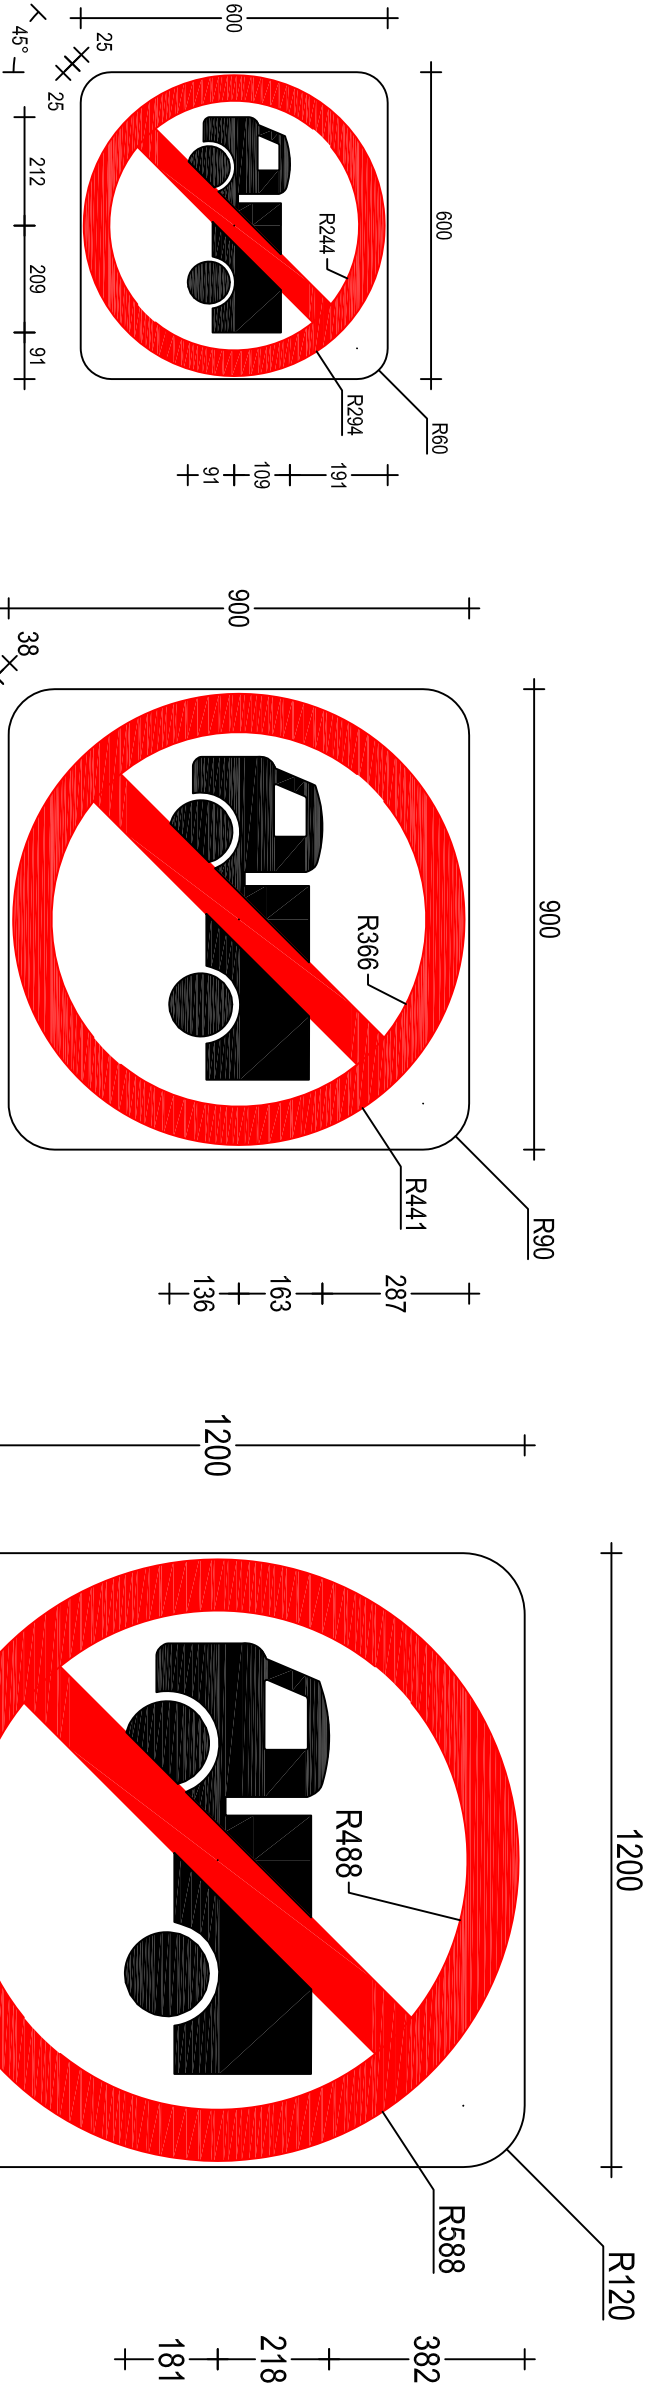


ACCEPTED FOR CONSTRUCTION