
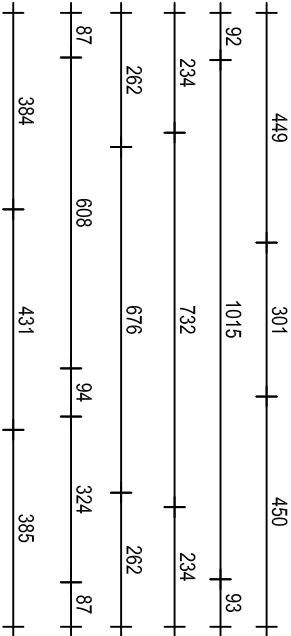


OR CODE	Scan to Check Document Version	REV	DATE	AMENDMENT / REVISION DESCRIPTION	APPROVAL	DRAWING FILE LOCATION / NAME: H:\SIGN\TTT\DRAWINGS\PLOT\REGULATR-13.DWG
		01	23-03-18	AS Forms & material classification revised	P.Oliver	
ALL DIMENSIONS ARE IN MILLIMETRES UNLESS OTHERWISE SPECIFIED						SIGN TO BE MANUFACTURED IN ACCORDANCE WITH RMS QA SPECIFICATION 3400
DESIGNED						VERIFIED
SIGNED						SIGNED
NAME						NAME
DATE						DATE
REVIEWED						TITLE
SIGNED						DATE
NAME						NAME
DATE						DATE
PREPARED BY						NSW GOVERNMENT
GUIDANCE AND DELINEATION UNIT						Transport Roads & Maritime Services
TRAFFIC ENGINEERING SERVICES						
TECHNICAL AND PROJECT SERVICES						
REGULATORY SIGN						A3
R6-13						
NO PEDESTRIANS BICYCLES ANIMALS						
BEYOND THIS POINT						
SCALE: 1:15						EDMS No. XXXXXXXXXX
						SHEET No. 1
						ISSUE 01

ACCEPTED FOR CONSTRUCTION

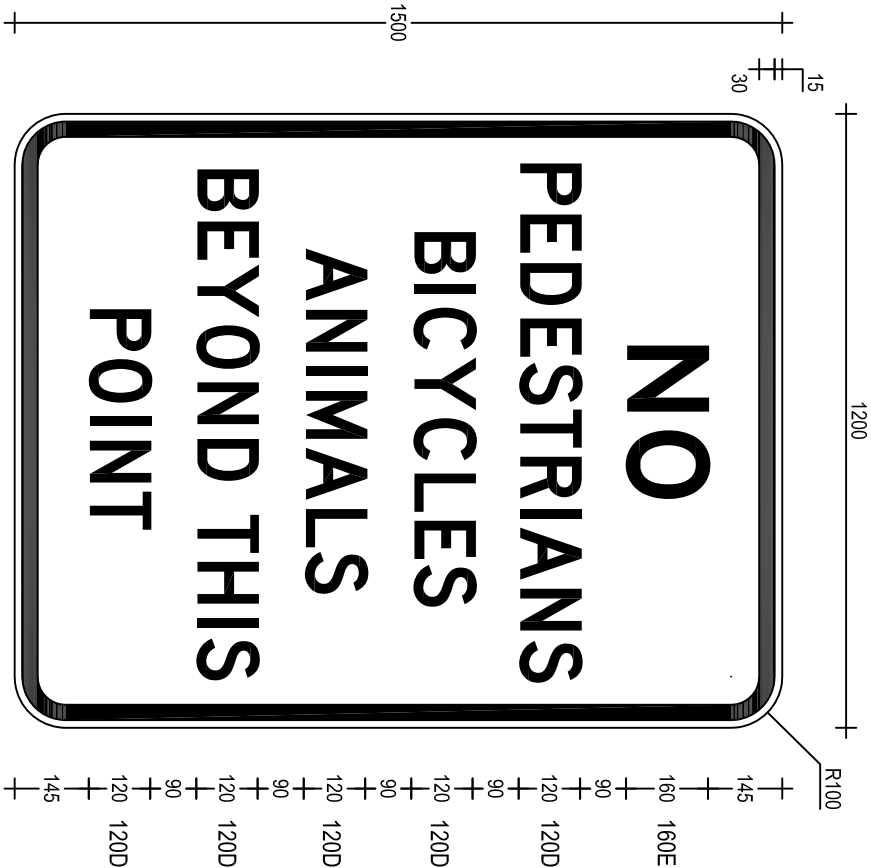

R6-13
1200 x 1500