



08 CODE	Scan to Check Document Version	REV	DATE	AMENDMENT / REVISION DESCRIPTION	APPROVAL	DRAWING FILE LOCATION / NAME: H:\SIGN\TTP\DRAWINGS\PLOT\REGULAT\R26-18.DWG	DESIGNED	VERIFIED	 Transport Roads & Maritime Services NSW GOVERNMENT	PREPARED BY GUIDANCE AND DELINEATION UNIT TRAFFIC ENGINEERING SERVICES TECHNICAL AND PROJECT SERVICES	REGULATORY SIGN R6-18 BUSES MUST ENTER	SHEET 1 OF 1	A3		
25		01	22-08-18	AS Fonts & material classification revised	P.Oliver		SIGNED:  NAME: M. Davies DATE: 31-07-19 REVIEWED:  NAME: P. Oliver DATE: 31-07-19 TITLE: Manager, Guidance & Delineation	SIGNED:  NAME: P. Oliver DATE: 31-07-19							
15															
10															
5															
0	ALL DIMENSIONS ARE IN MILLIMETRES UNLESS OTHERWISE SPECIFIED						SIGN TO BE MANUFACTURED IN ACCORDANCE WITH RMS QA SPECIFICATION 3400					SCALE: 1:15	EDMS No. XXXXXXXXXX	SHEET No. 1	ISSUE 01


ACCEPTED FOR CONSTRUCTION

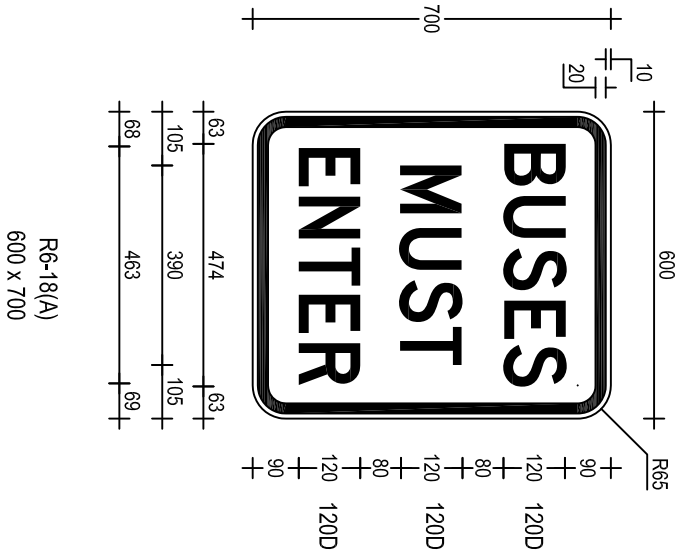

R6-18(A)
600 x 700

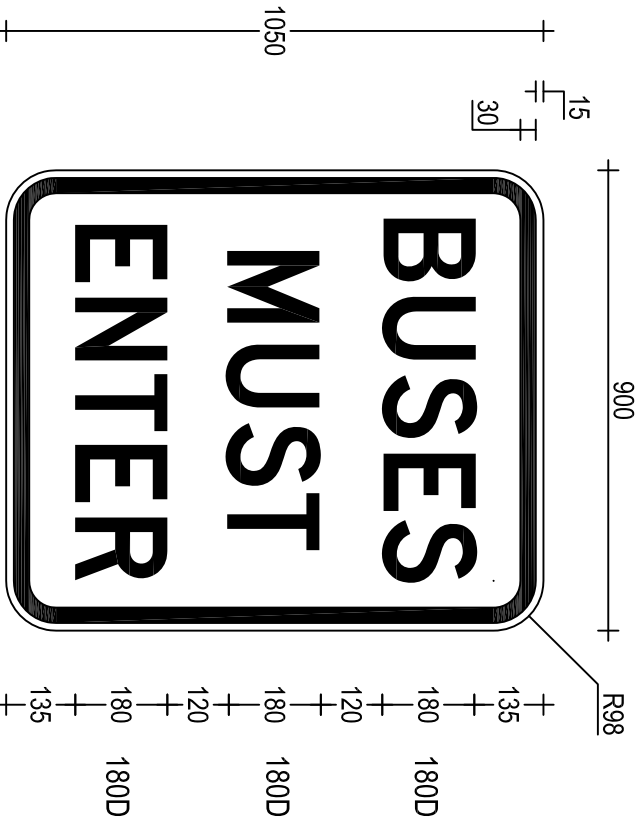

R6-18(B)
900 x 1050

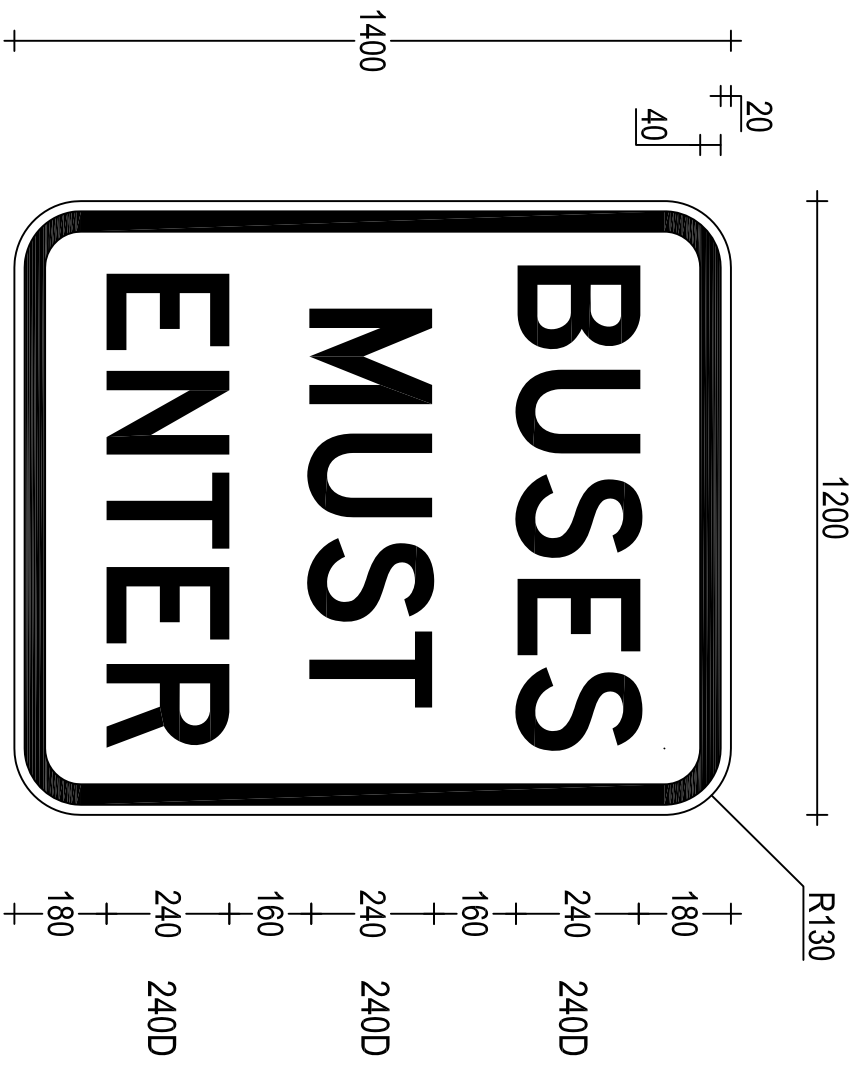

R6-18(C)
1200 x 1400