



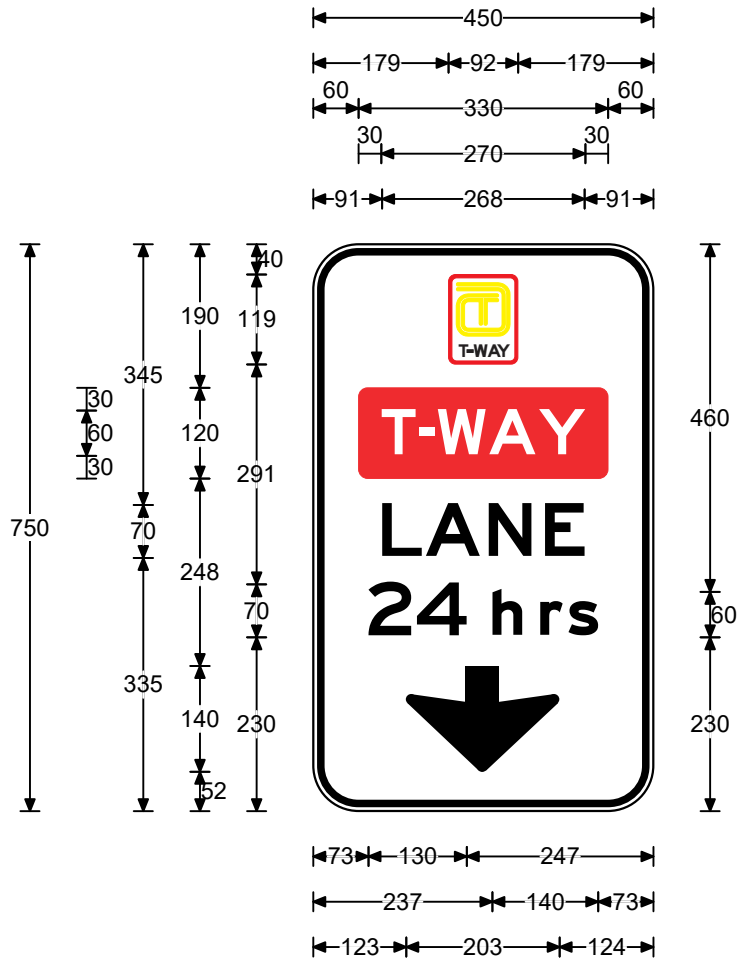

<u>Legend</u>	<u>Font Type</u>	<u>Font Size</u>
T-WAY	FHWA Series E2000EX	60
LANE	FHWA Series E2000EX	70
24	FHWA Series E2000EX	70
hrs	FHWA Series Em2000EX	60

Specifications:
 Aluminium Sign
 Black lgd
 Cl.400 White refl grd(AS1906.1)
 T-Way Patch:-Cl.400 White refl lgd on Cl.400 Red refl Grd
 T-Way Symbol:- Black lgd with Cl.400 Yellow T-Way symbol &
 Cl.400 Red border

Size:	750 x 450	Date:	3/2/23
Area:	0.34 sq.m	Scale:	1:10
Border:	5 x 10	Drawn:	daviesm
Cnr Rad:	60	Checked:	
Patch CR:	12	File:	r6-237-2n_a
Prepared using TraSiCAD Product of QMR		Path:	H:\Signs\TTT\DRAWINGS\REGULAT\TrasiCAD
		R6-237-2n(A)	

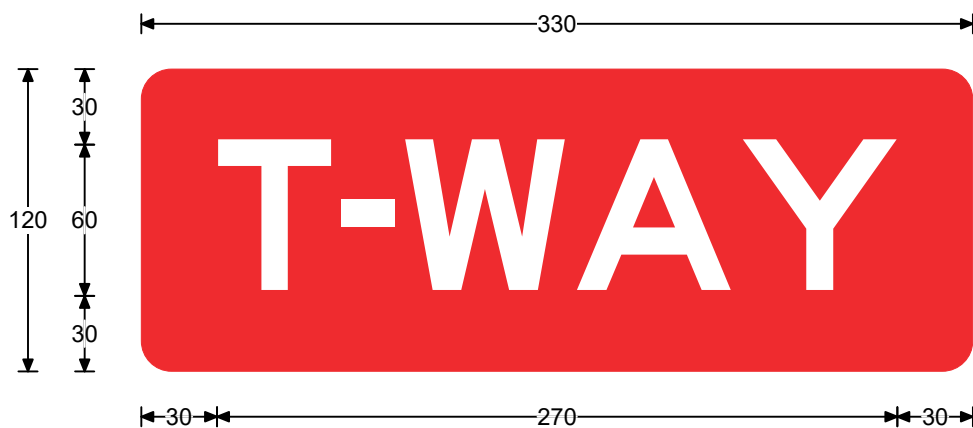


Legend
T-WAY

Font Type
FHWA Series E2000EX

Font Size
60

Patch Detail


Size:	120 x 330	Date:	3/2/23
Area:	0.04 sq.m	Scale:	1:3
Border:	0 x 0	Drawn:	daviesm
Cnr Rad:	12	Checked:	
Patch CR:	NA	File:	r6-237-2n_a
		Path:	H:\Signs\TTT\DRAWINGS\REGULAT\TrasiCAD
Prepared using TraSiCAD Product of QMR		R6-237-2n(A)	

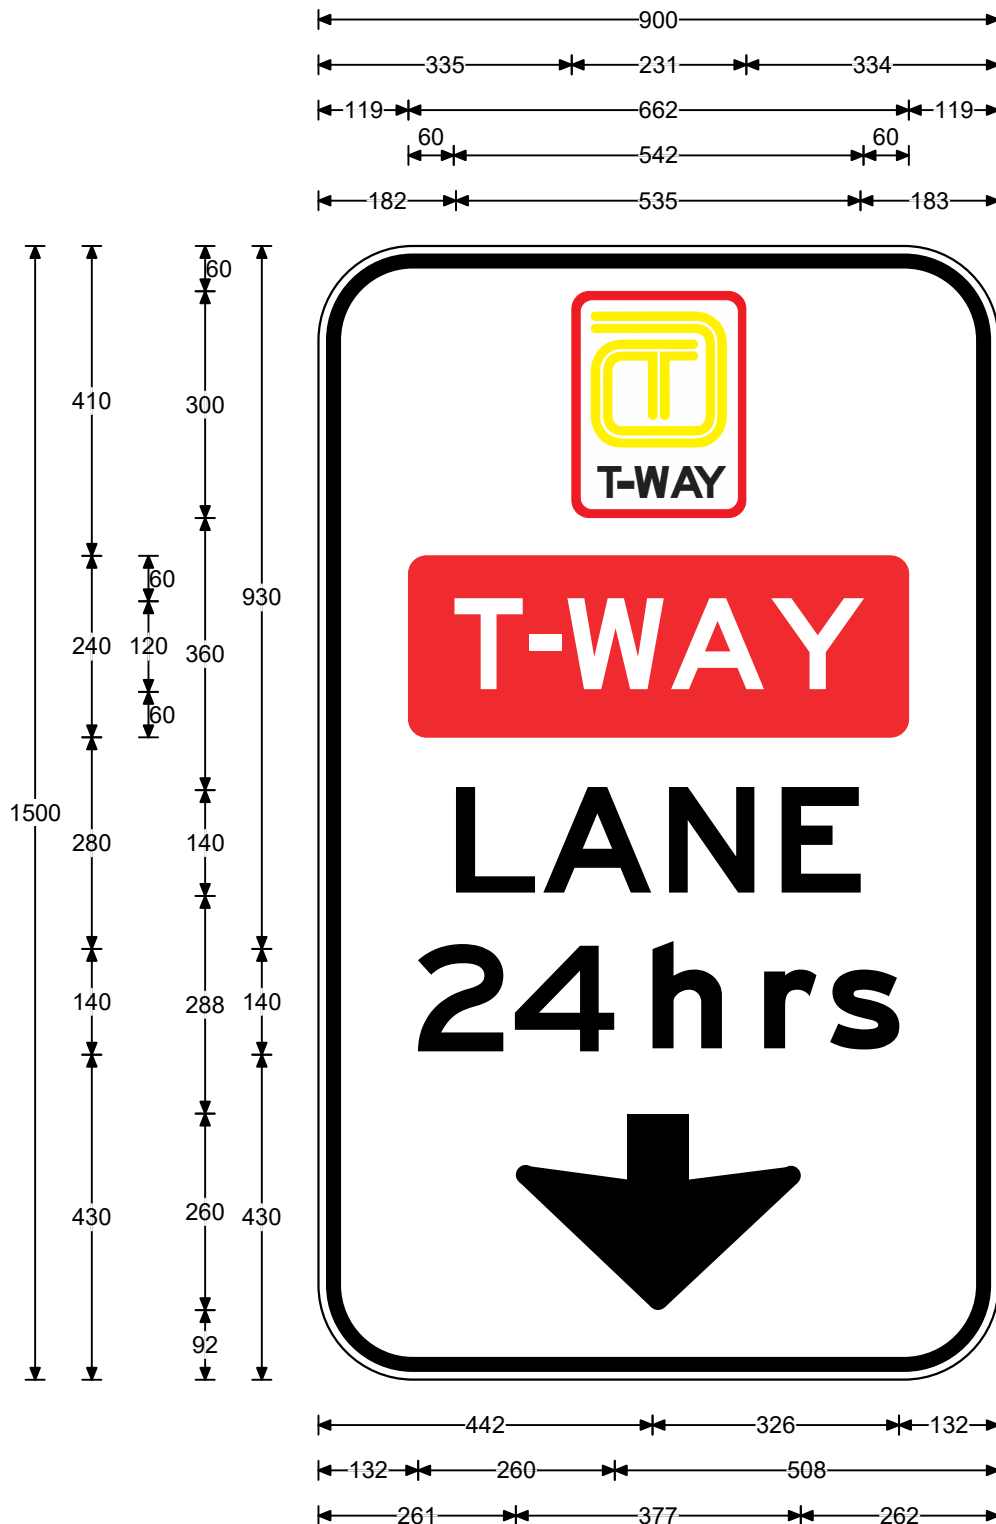

<u>Legend</u>	<u>Font Type</u>	<u>Font Size</u>
T-WAY	FHWA Series E2000EX	120
LANE	FHWA Series E2000EX	140
hrs	FHWA Series Em2000EX	140
24	FHWA Series E2000EX	140

Specifications:
 Aluminium Sign
 Black lgd
 Cl.400 White refl grd(AS1906.1)
 T-Way Patch:-Cl.400 White refl lgd on Cl.400 Red refl Grd
 T-Way Symbol:- Black lgd with Cl.400 Yellow T-Way symbol &
 Cl.400 Red border

Size:	1500 x 900	Date:	3/2/23
Area:	1.35 sq.m	Scale:	1:10
Border:	10 x 20	Drawn:	daviesm
Cnr Rad:	125	Checked:	
Patch CR:	24	File:	r6-237-2n_b
Prepared using TraSiCAD Product of QMR		Path:	H:\Signs\TTT\DRAWINGS\REGULAT\TrasiCAD
		R6-237-2n(R) B	

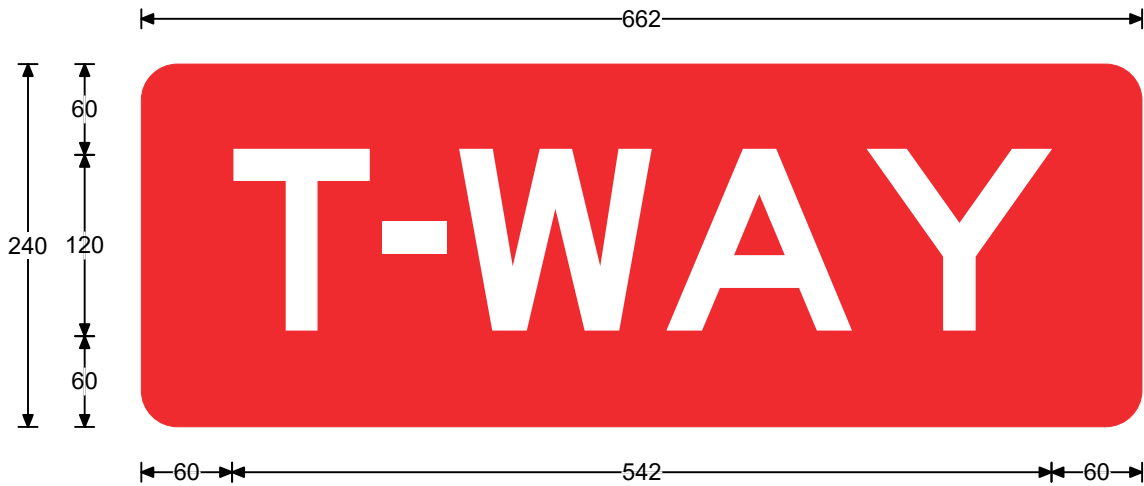

Legend
T-WAY

Font Type
FHWA Series E2000EX

Font Size
120

Patch Detail

Size:	240 x 662	Date:	3/2/23
Area:	0.16 sq.m	Scale:	1:5
Border:	0 x 0	Drawn:	daviesm
Cnr Rad:	24	Checked:	
Patch CR:	NA	File:	r6-237-2n_b
		Path:	H:\Signs\TTT\DRAWINGS\REGULAT\TrasiCAD
Prepared using TraSiCAD Product of QMR		R6-237-2n(R) B	