


05101520253035404550mm ON A3 SIZE ORIGINAL

| OR CODE                                                      | Scan to Check<br>Document Version | REV | DATE     | AMENDMENT / REVISION DESCRIPTION           | APPROVAL  | DRAWING FILE LOCATION / NAME: H:\SIGN\TTP\DRAWINGS\PLOT\REGULATORY\1-1.DWG | DESIGNED                                                    | VERIFIED                                                                                                   | PREPARED BY                                                 | REGULATORY SIGN             | A3 |
|--------------------------------------------------------------|-----------------------------------|-----|----------|--------------------------------------------|-----------|----------------------------------------------------------------------------|-------------------------------------------------------------|---|-------------------------------------------------------------|-----------------------------|----|
|                                                              |                                   | 01  | 23-03-18 | AS Forms & material classification revised | P. Oliver |                                                                            | SIGNED .....<br>NAME ..... M. Davies<br>DATE ..... 31-07-19 | SIGNED .....<br>NAME ..... P. Oliver<br>TITLE ..... Manager, Guidance & Delineation<br>DATE ..... 31-07-19 | NSW GOVERNMENT<br>Transport<br>Roads & Maritime<br>Services | R7-1-1-1n<br>BUS LANE AHEAD |    |
| ALL DIMENSIONS ARE IN MILLIMETRES UNLESS OTHERWISE SPECIFIED |                                   |     |          |                                            |           | SIGN TO BE MANUFACTURED IN ACCORDANCE WITH RMS QA SPECIFICATION 3400       | SIGNED .....<br>NAME ..... J. Rozos<br>DATE ..... 31-07-19  | SHEET 1 OF 1                                                                                               |                                                             |                             |    |
|                                                              |                                   |     |          |                                            |           | SCALE: 1:10                                                                | EDMS No.<br>XXXXXXXXXX                                      | SHEET No.<br>1                                                                                             | ISSUE<br>01                                                 |                             |    |

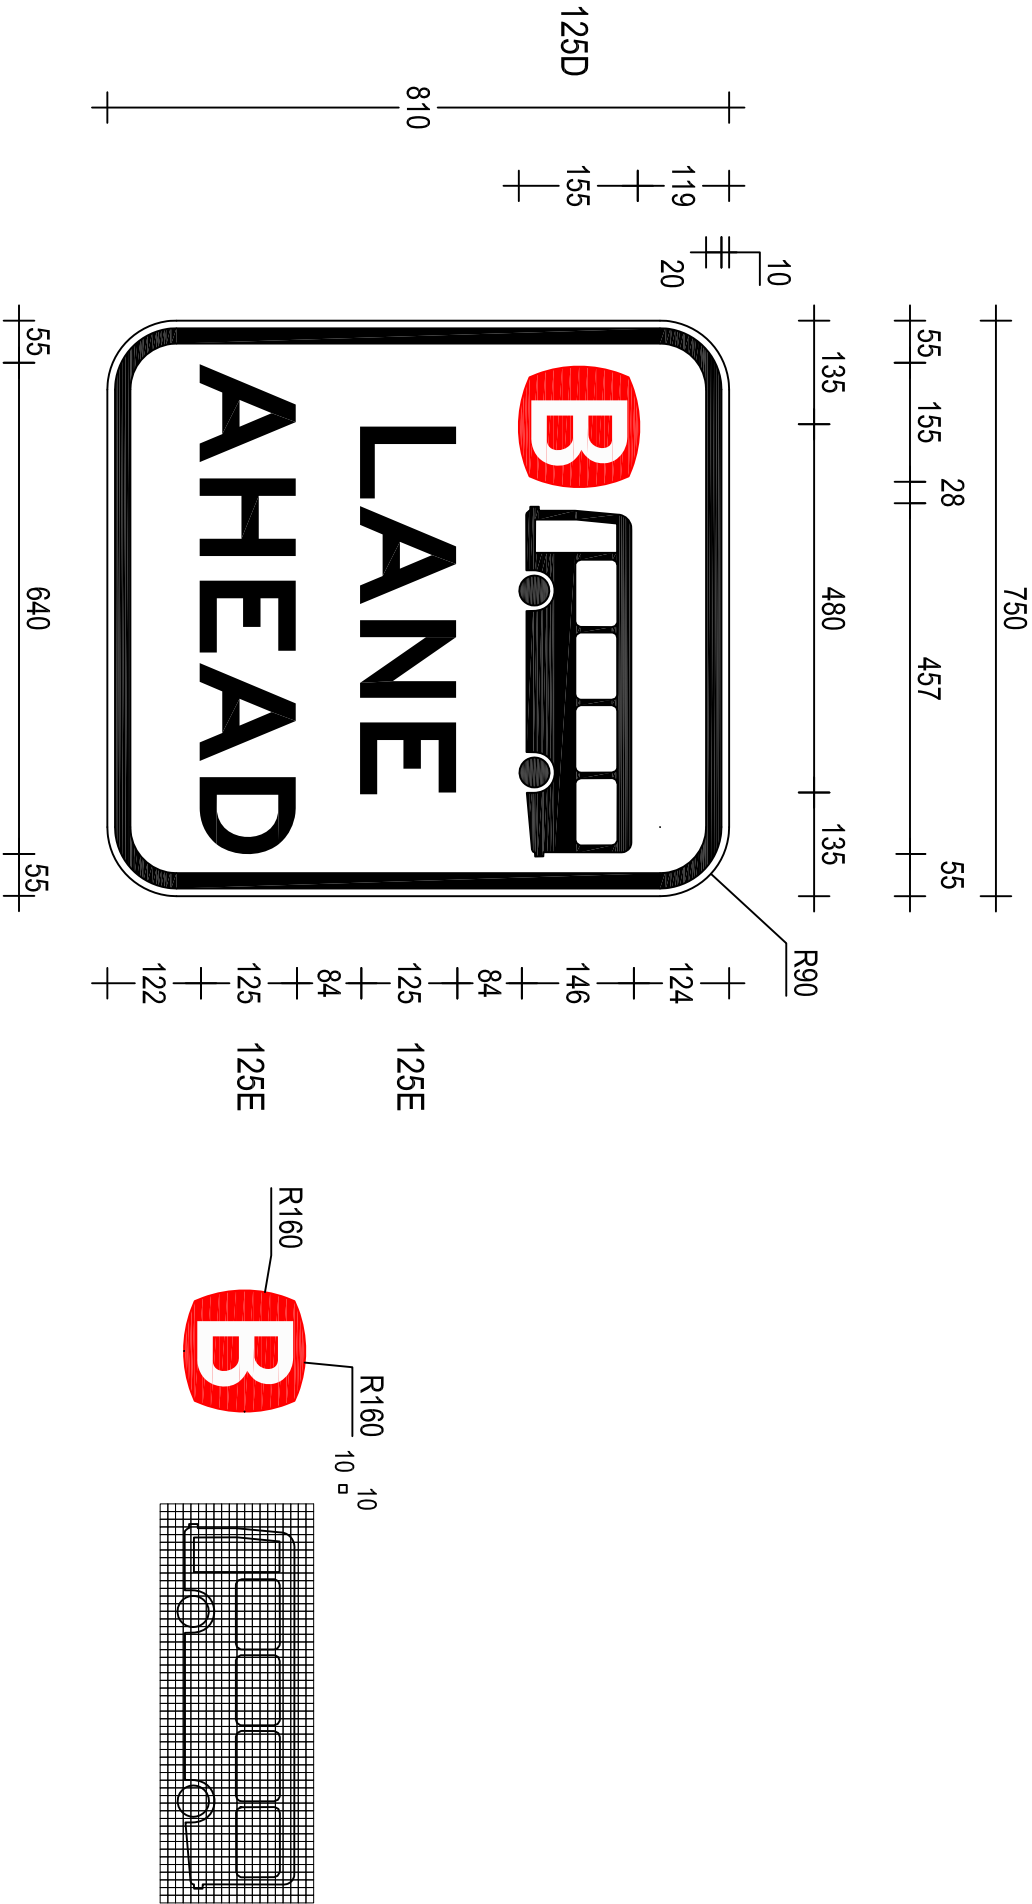

ACCEPTED FOR CONSTRUCTION