
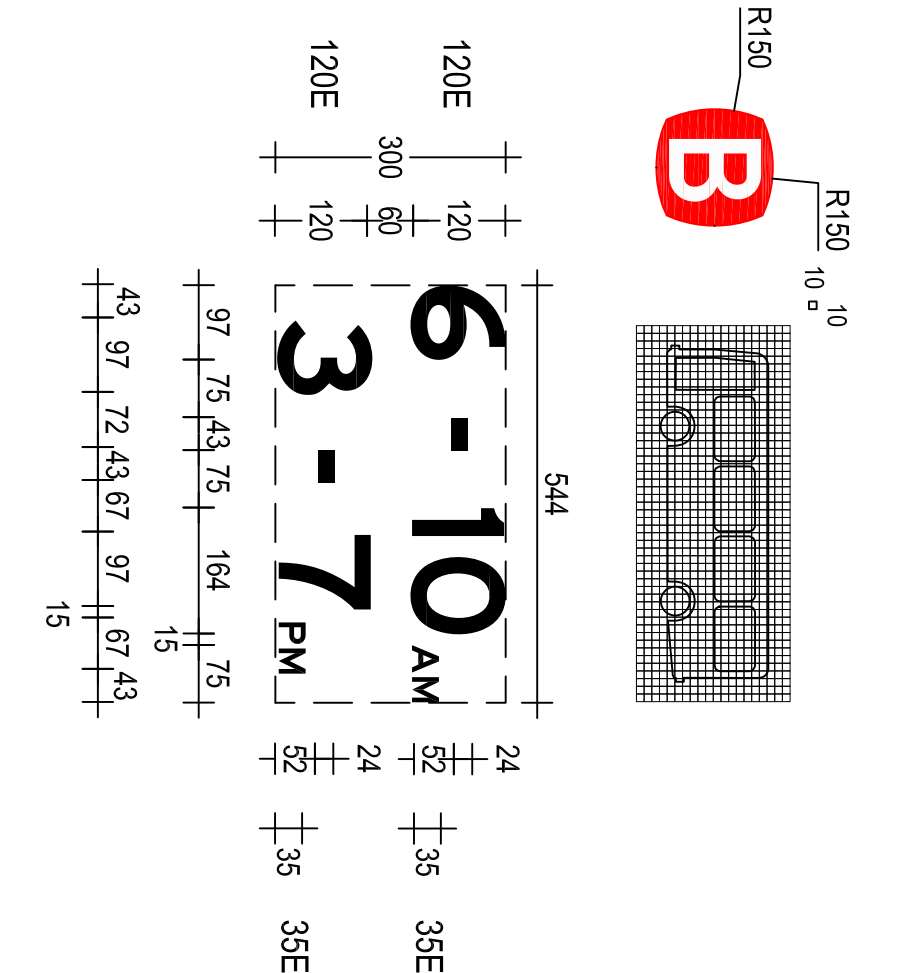


0	5	10	15	20	25	30	35	40	45
OR CODE							Scan to Check Document Version		
							REV	DATE	AMENDMENT / REVISION DESCRIPTION
							01	23-09-18	AS Forms & material classification revised
							APPROVAL		
							P. Oliver		
							DRAWING FILE LOCATION / NAME: H:\SIGN\TTT\DRAWINGS\PICTO\REGULATORY\7-1-3n.DWG		
							MATERIALS: ALUMINIUM SIGN		
							BLACK LEGEND AND BORDER		
							ON AS1906.1 CL.400 WHITE REFLECTORISED GROUND		
							WITH CL.400 WHITE REFL "B" ON CL.400 RED REFL GRD		
							SIGN TO BE MANUFACTURED IN ACCORDANCE WITH RMS QA SPECIFICATION 3400		
							DESIGNED		
							SIGNED		
							NAME	M. Davies	
							DATE	31-07-19	
							REVIEWED		
							SIGNED		
							NAME	J. Rozos	
							DATE	31-07-19	
							VERIFIED		
							SIGNED		
							NAME	P. Oliver	
							TITLE	Manager, Guidance & Delineation	
							DATE	31-07-19	
							PREPARED BY		
							GUIDANCE AND DELINEATION UNIT		
							TRAFFIC ENGINEERING SERVICES		
							TECHNICAL AND PROJECT SERVICES		
							REGULATORY SIGN		
							R7-1-1-3n		
							BUS LANE (AM and PM)		
							SCALE: 1:10		
							EDMS No.	XXXXXXXXXX	
							SHEET No.	1	
							ISSUE	01	

ACCEPTED FOR CONSTRUCTION

R7-1-1-3n
750 x 1060

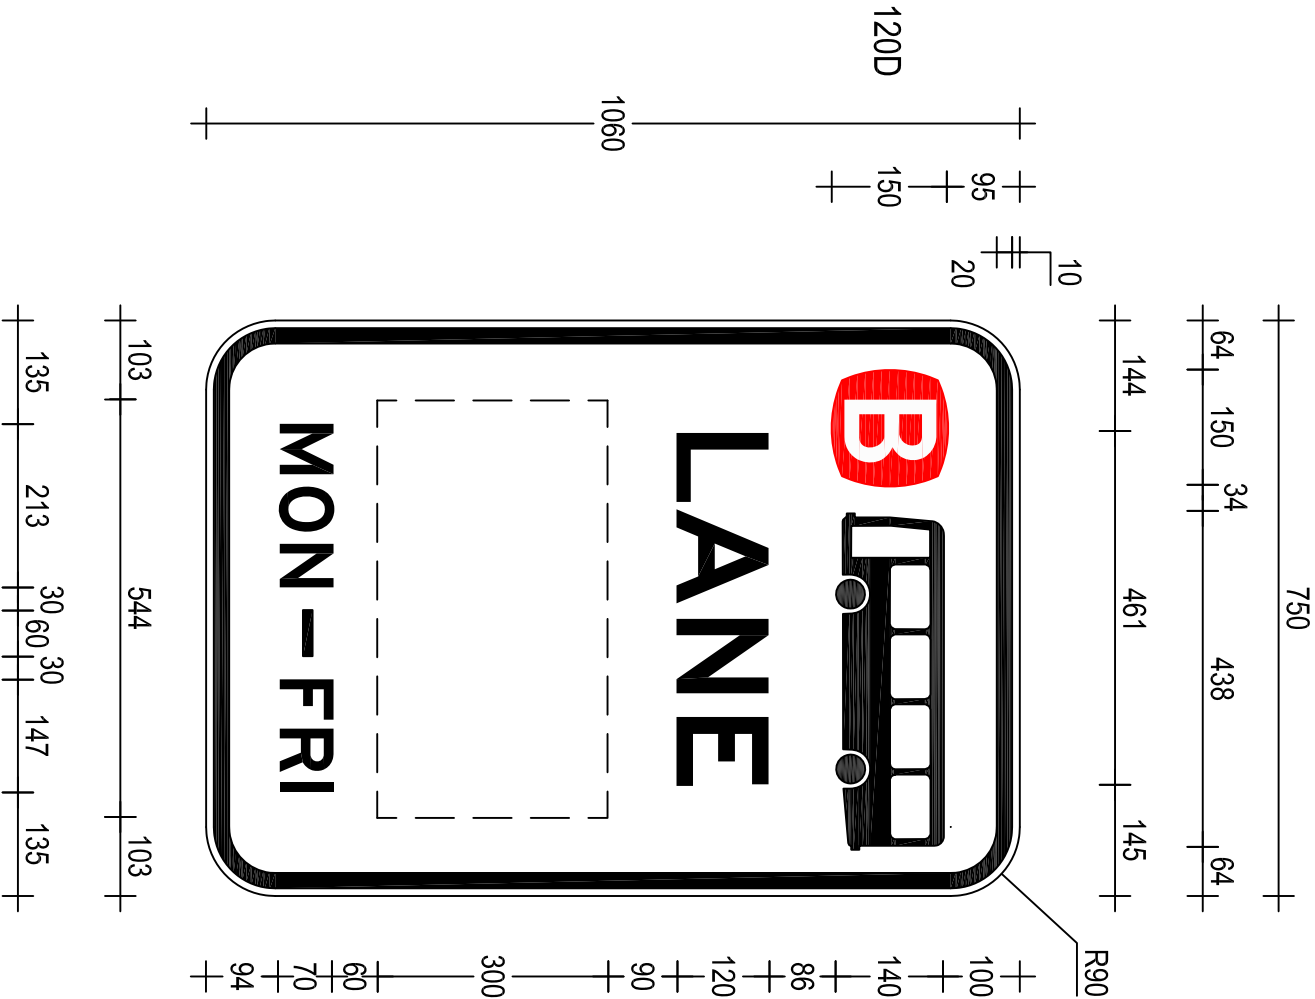

* Note: Times may vary. This is an example only.