
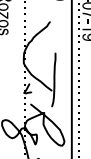
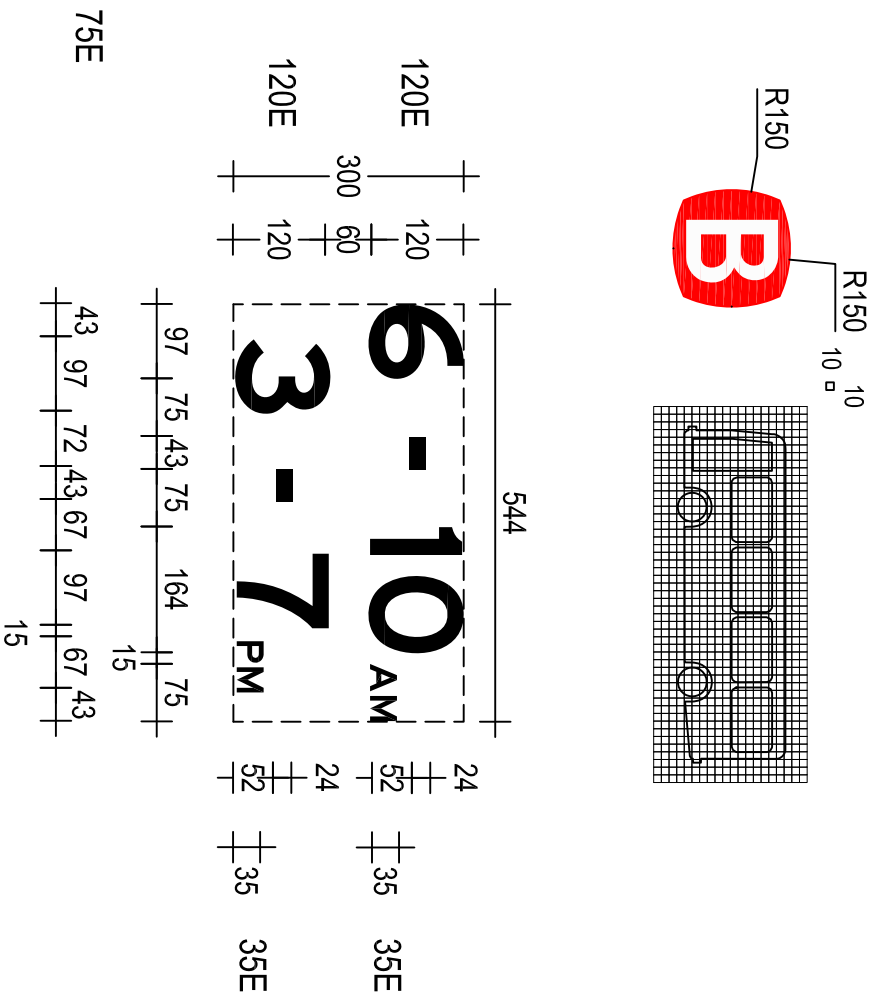


OR CODE	Scan to Check Document Version	REV	DATE	AMENDMENT / REVISION DESCRIPTION	APPROVAL	DRAWING FILE LOCATION / NAME: H:\SIGNS\TTT\DRAWINGS\PLOT\REGULATORY\7-1-5n.DWG
		01	23-03-18	AS Forms & material classification revised	P. Oliver	
ALL DIMENSIONS ARE IN MILLIMETRES UNLESS OTHERWISE SPECIFIED						
SIGN TO BE MANUFACTURED IN ACCORDANCE WITH RMS QA SPECIFICATION 3400						
DESIGNED		VERIFIED				
SIGNED: 		SIGNED: 				
NAME: M. Davies		NAME: P. Oliver				
DATE: 31-07-19		DATE: 31-07-19				
REVIEWED		TITLE: Manager, Guidance & Definition				
SIGNED: 		DATE: 31-07-19				
NAME: J. Rozos		PREPARED BY				
DATE: 31-07-19		GUIDANCE AND DELINEATION UNIT				
		TRAFFIC ENGINEERING SERVICES				
		TECHNICAL AND PROJECT SERVICES				
REGULATORY SIGN						A3
R7-1-1-5n						
BUS LANE (AM and PM) (OVERHEAD)						
SCALE: 1:10		EDMS No.	SHEET No.	ISSUE	SHEET 1 OF 1	
		XXXXXXXXXX	1	01		

ACCEPTED FOR CONSTRUCTION

R7-1-1-5n
750 x 1400

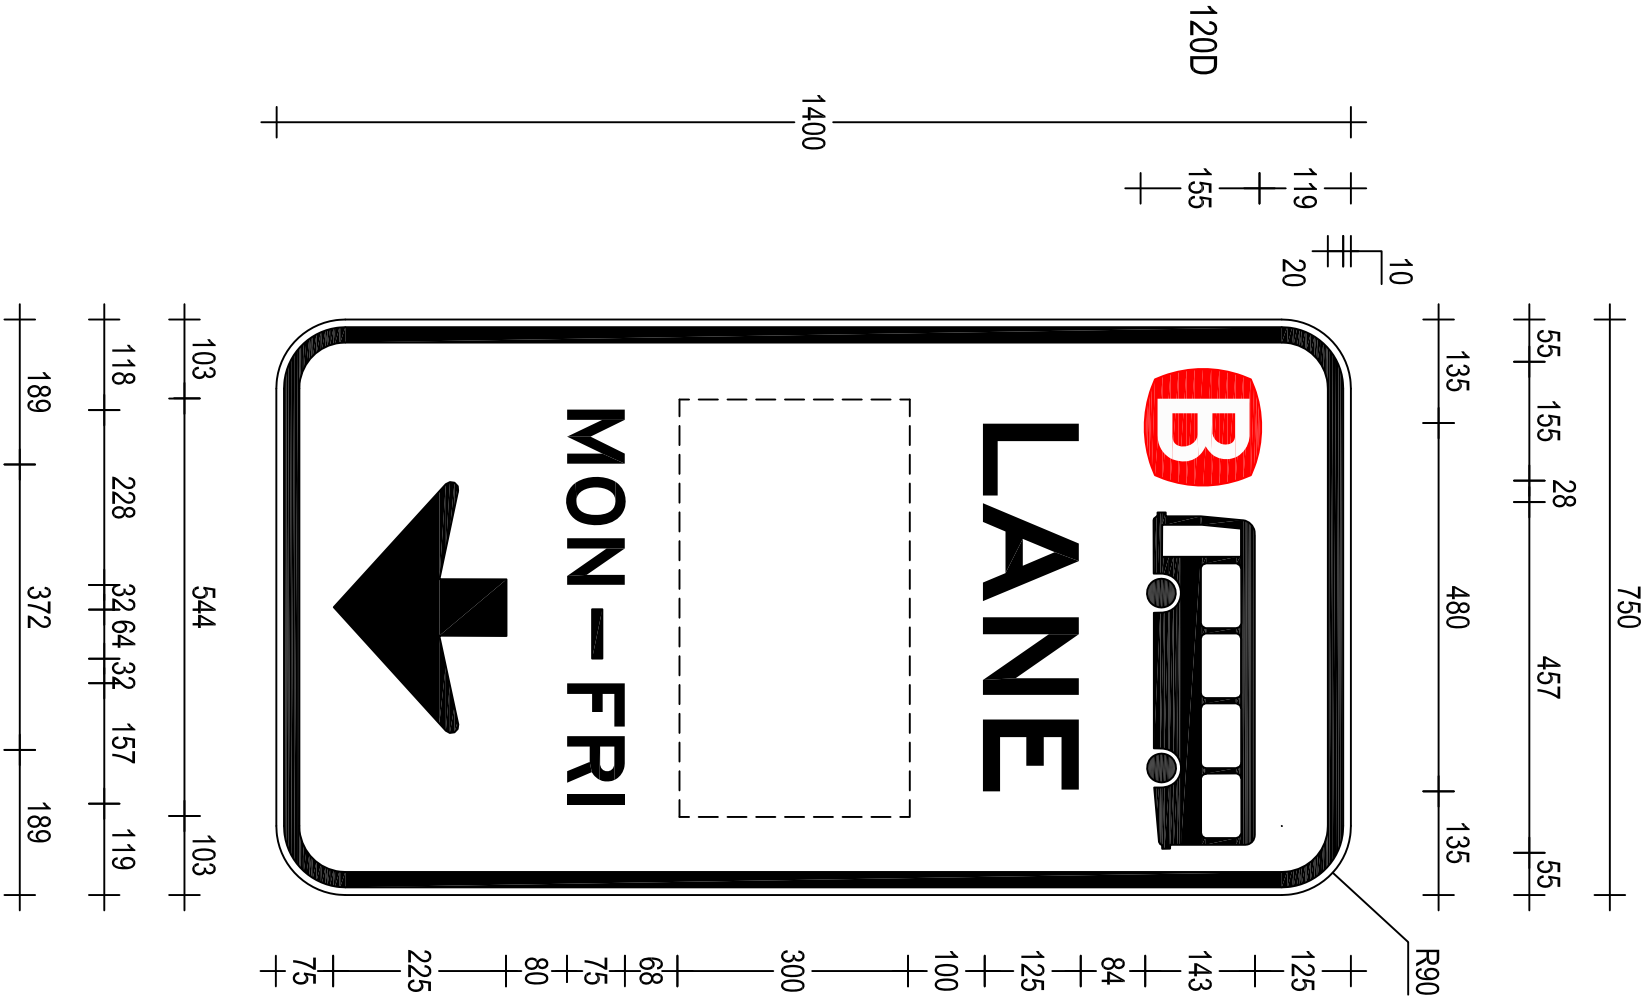

* Note: Times may vary. This is an example only.