



OR CODE		Scan to check Document Version		REV	DATE	AMENDMENT / REVISION DESCRIPTION	APPROVAL	DRAWING FILE LOCATION / NAME: H:\SIGN\TTP\DRAWINGS\PL\OTTEMP\T1-2.DWG		DESIGNED	VERIFIED	NSW GOVERNMENT Transport Roads & Maritime Services		TEMPORARY SIGN T1-2 BRIDGEWORK AHEAD		A3		
		01		23-03-18		AS Forms & material classification revised	P. Oliver	MATERIALS: ALUMINIUM SIGN BLACK LEGEND AND BORDER ON AS1906.1 CL.400 YELLOW REFLECTORISED GROUND		SIGNED NAME: M. Davies DATE: 12-07-19	SIGNED NAME: P. Oliver TITLE: Manager, Guidance & Delineation DATE: 12-07-19	PREPARED BY GUIDANCE AND DELINEATION TRAFFIC ENGINEERING SERVICES TECHNICAL AND PROJECT SERVICES		SCALE: 1:15		EDMS N _o . XXXXXXXXXX		
								SIGN TO BE MANUFACTURED IN ACCORDANCE WITH RMS QA SPECIFICATION 3400		REVIEWED SIGNED NAME: J. Rozos DATE: 12-07-19			SHEET 1 OF 1		SHEET N _o . 1		ISSUE 01	
ALL DIMENSIONS ARE IN MILLIMETRES UNLESS OTHERWISE SPECIFIED																		
© Roads and Maritime Services																		

ACCEPTED FOR CONSTRUCTION

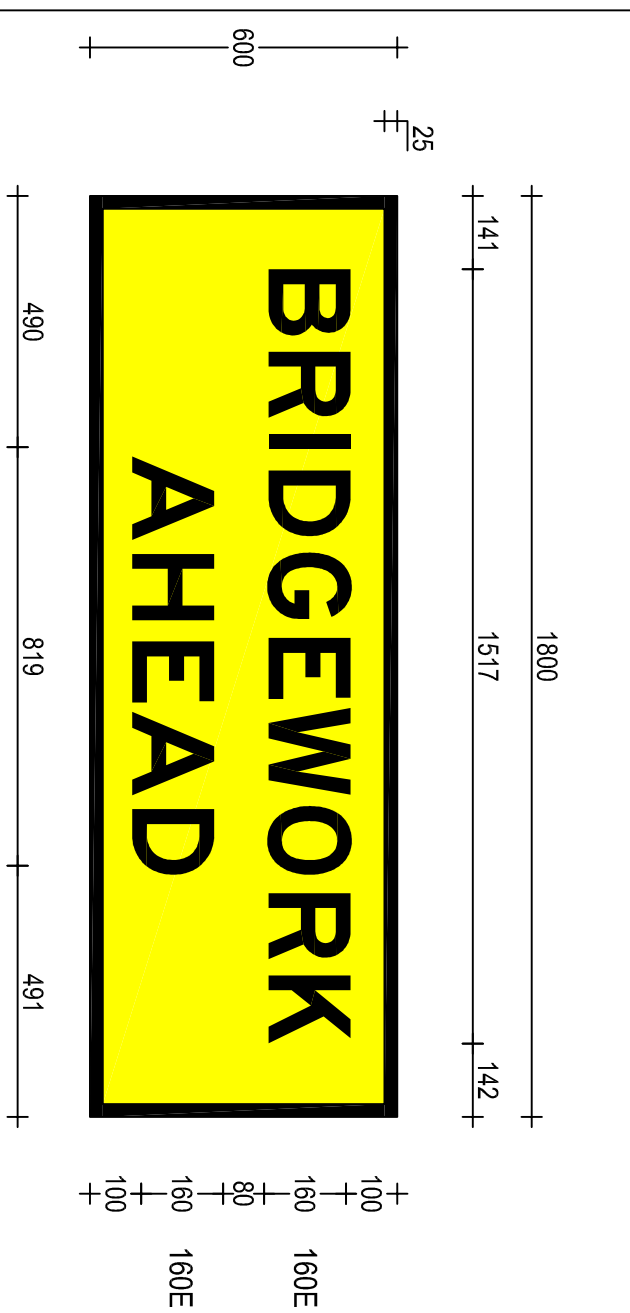

T1-2
1800 x 600

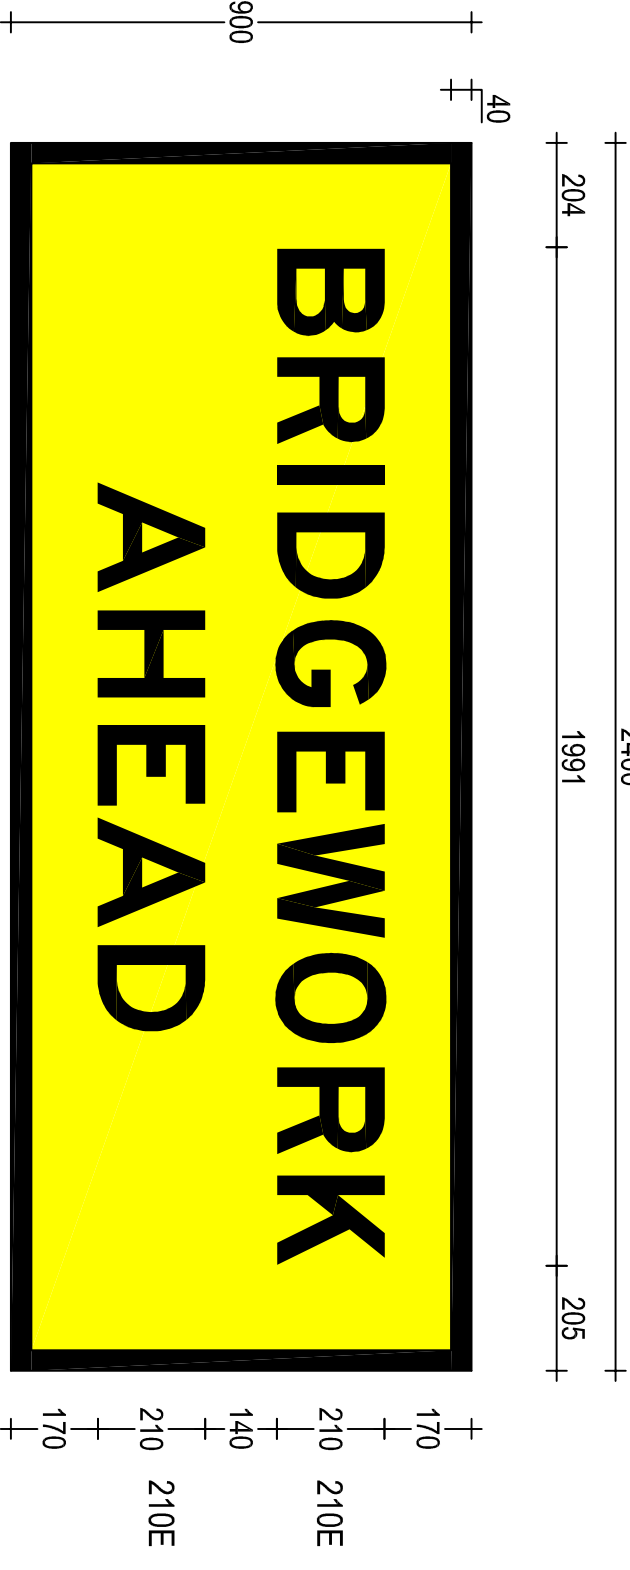

T1-2n(B)
2400 x 900