
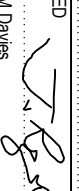


50mm ON A3 SIZE ORIGINAL

0	5	10	15	20	25	30	35	40	45
OR CODE							Scan to Check Document Version		
							REV	DATE	AMENDMENT / REVISION DESCRIPTION
							01	23-08-18	AS Form & material classification revised
							APPROVAL		
							P Oliver		
							DRAWING FILE LOCATION / NAME: H:\SIGN\T1T2\DRAWINGS\SP\OTTEMP\T1-24.DWG		
							MATERIALS: ALUMINIUM SIGN BLACK LEGEND AND BORDER ON AS1906.1 CL.400 YELLOW REFLECTORISED GROUND		
							SIGN TO BE MANUFACTURED IN ACCORDANCE WITH RMS QA SPECIFICATION 3400		
							DESIGNED		
							SIGNED		
							NAME	R. Edwards	
							DATE	19-11-18	
							REVIEWED		
							SIGNED		
							NAME	M. Davies	
							DATE	19-11-18	
							VERIFIED		
							SIGNED		
							NAME	P. Oliver	
							TITLE	Manager, Guidance & Delineation	
							DATE		
							PREPARED BY		
							GUIDANCE AND DELINEATION UNIT TRAFFIC ENGINEERING SERVICES TECHNICAL AND PROJECT SERVICES		
							TEMPORARY SIGN		
							T1-24		
							ROADWORK NEXT ()km		
							SCALE: 1:15	EDMS No. XXXXXXXXXX	SHEET No. 1
									ISS 0

ACCEPTED FOR CONSTRUCTION

T1-24A
1800 x 600

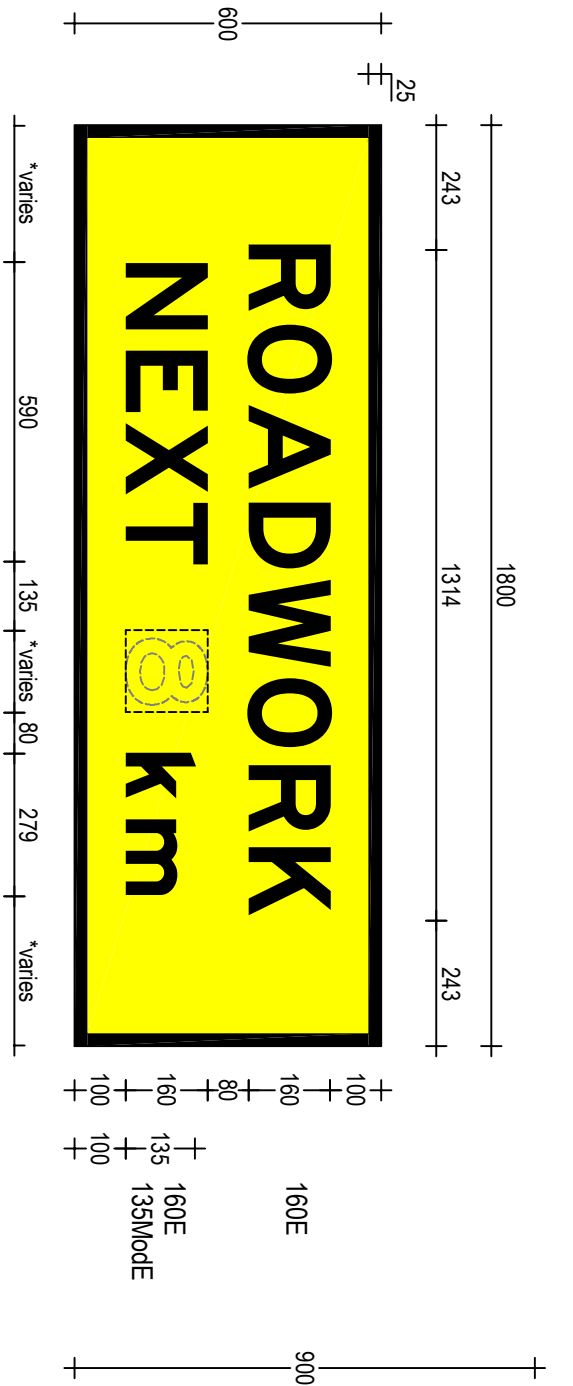

T1-24B
2400 x 900

