
 


OR CODE	Scan to Check Document Version	REV	DATE	AMENDMENT / REVISION DESCRIPTION	APPROVAL	DRAWING FILE LOCATION / NAME: H:\SIGNS\TIT\DRAWINGS\PL\OTTE\MPT-1-2D.DWG	DESIGNED	VERIFIED	 Transport Roads & Maritime Services <small>GOVERNMENT</small>	TEMPORARY SIGN T1-29 BRIDGEWORK xkm AHEAD	<div> <div>AS</div> </div>
		01	22-06-18	AS Forms & material classification revised	P. Oliver	MATERIALS: ALUMINIUM SIGN BLACK LEGEND AND BORDER ON AS1906.1 CL.400 YELLOW REFLECTORISED GROUND	SIGNED NAME: M. Davies DATE: 12-07-19 REVIEWED NAME: J. Rozdos DATE: 12-07-19	SIGNED NAME: P. Oliver TITLE: Manager Guidance & Delineation DATE: 12-07-19			
ALL DIMENSIONS ARE IN MILLIMETRES UNLESS OTHERWISE SPECIFIED							SIGN TO BE MANUFACTURED IN ACCORDANCE WITH RMS QA SPECIFICATION 3400	PREPARED BY GUIDANCE AND DELINEATION TRAFFIC ENGINEERING SERVICES TECHNICAL AND PROJECT SERVICES		SCALE: 1:10 SHEET 1 OF 1	ISSUE 01

ACCEPTED FOR CONSTRUCTION

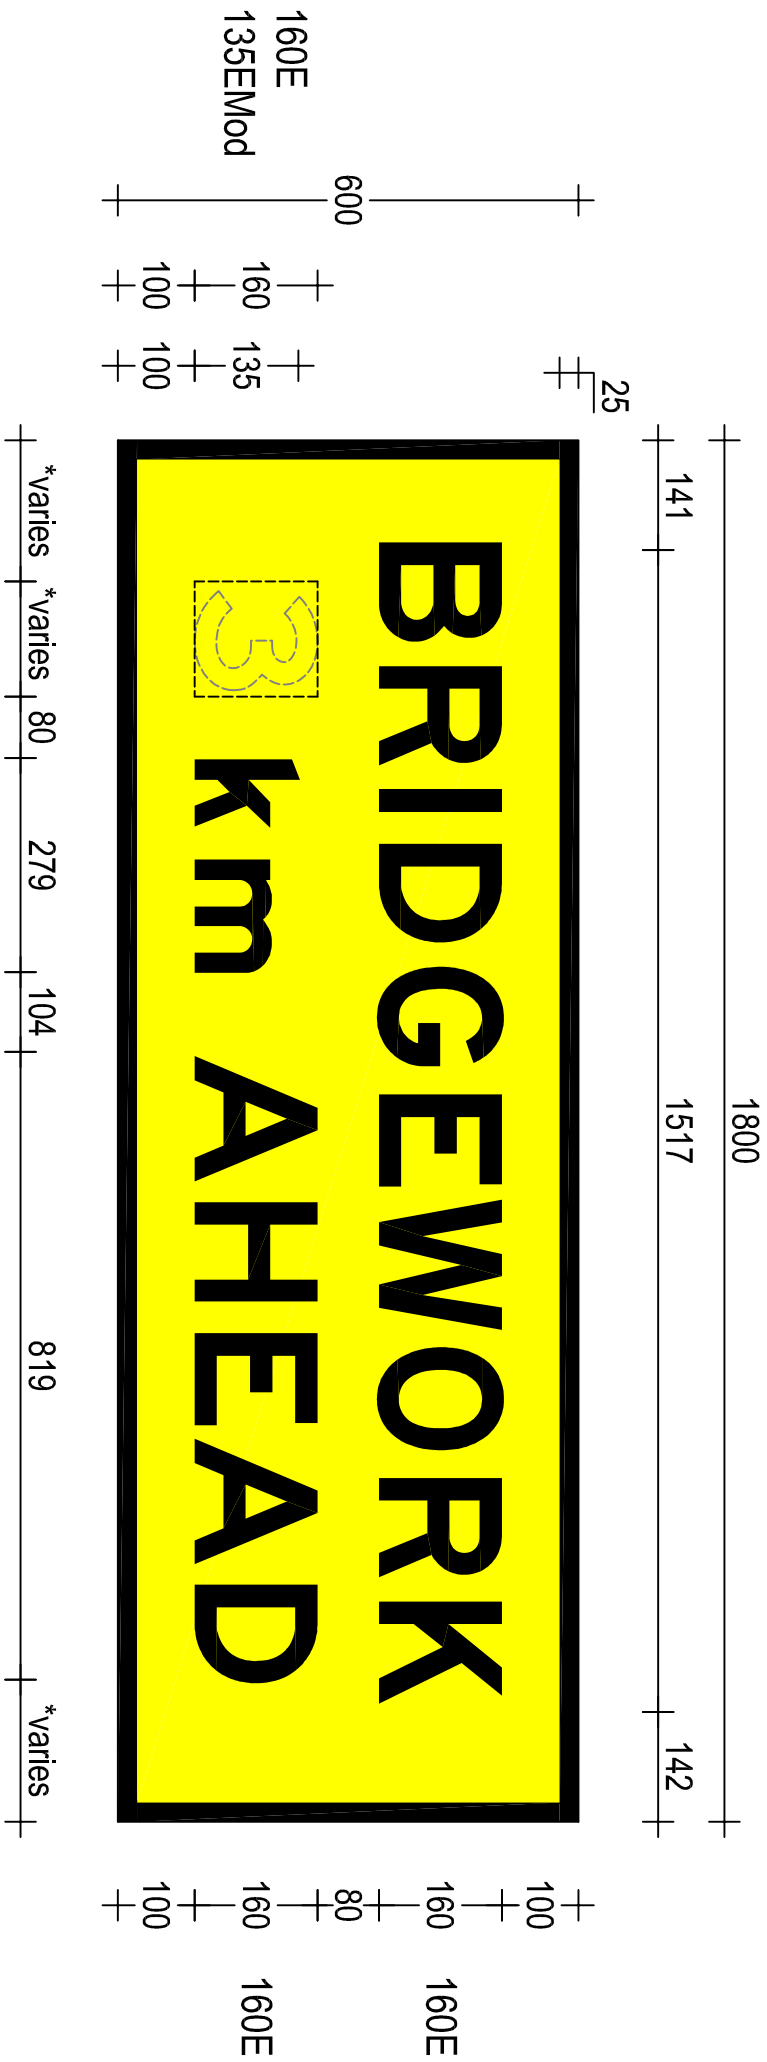

T1-29
1800 x 600