
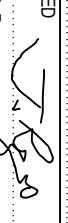


0 5 10 15 20 25 30 35 40 45 50mm ON A3 SIZE ORIGINAL

QR CODE	Scan to Check Document Version	REV	DATE	AMENDMENT / REVISION DESCRIPTION	APPROVAL	DRAWING FILE LOCATION / NAME: H:\SIGNS\T1\DRAWINGS\T1P\OTTEMP\T1-5.DWG
		01	23-08-18	AS Fonts & material classification revised	P Oliver	
ALL DIMENSIONS ARE IN MILLIMETRES UNLESS OTHERWISE SPECIFIED						SIGN TO BE MANUFACTURED IN ACCORDANCE WITH RMS QA SPECIFICATION 3400
DESIGNED						SIGNED:  NAME: M. Davies DATE: 12-07-19 REVIEWED SIGNED:  NAME: J. Rozos DATE: 12-07-19
VERIFIED						SIGNED:  NAME: P. Oliver TITLE: Manager, Guidance & Delineation DATE: 12-07-19
PREPARED BY NSW GOVERNMENT Transport Roads & Maritime Services						TEMPORARY SIGN T1-5 WORKERS SYMBOLIC
GUIDANCE AND DELINEATION TRAFFIC ENGINEERING SERVICES TECHNICAL AND PROJECT SERVICES						SCALE: 1:10
EDMS No. XXXXXXXXXX						SHEET No. 1
ISS 0						SHEET 1 OF 1
A						


ACCEPTED FOR CONSTRUCTION

SYMBOL DETAIL

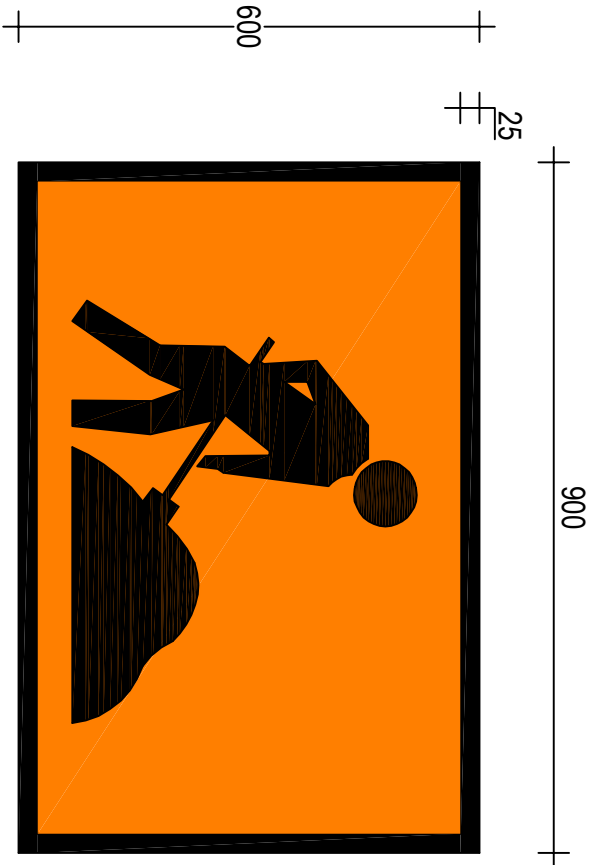


T1-5(A)
900 x 600

20
20

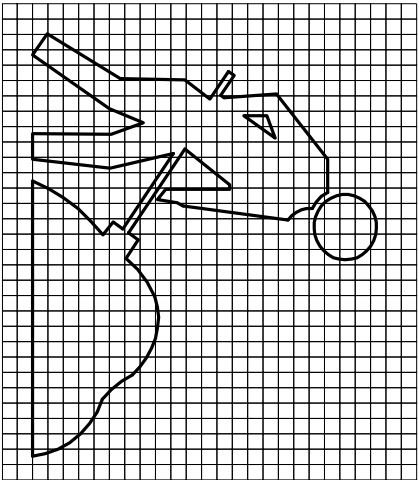

SYMBOL DETAIL

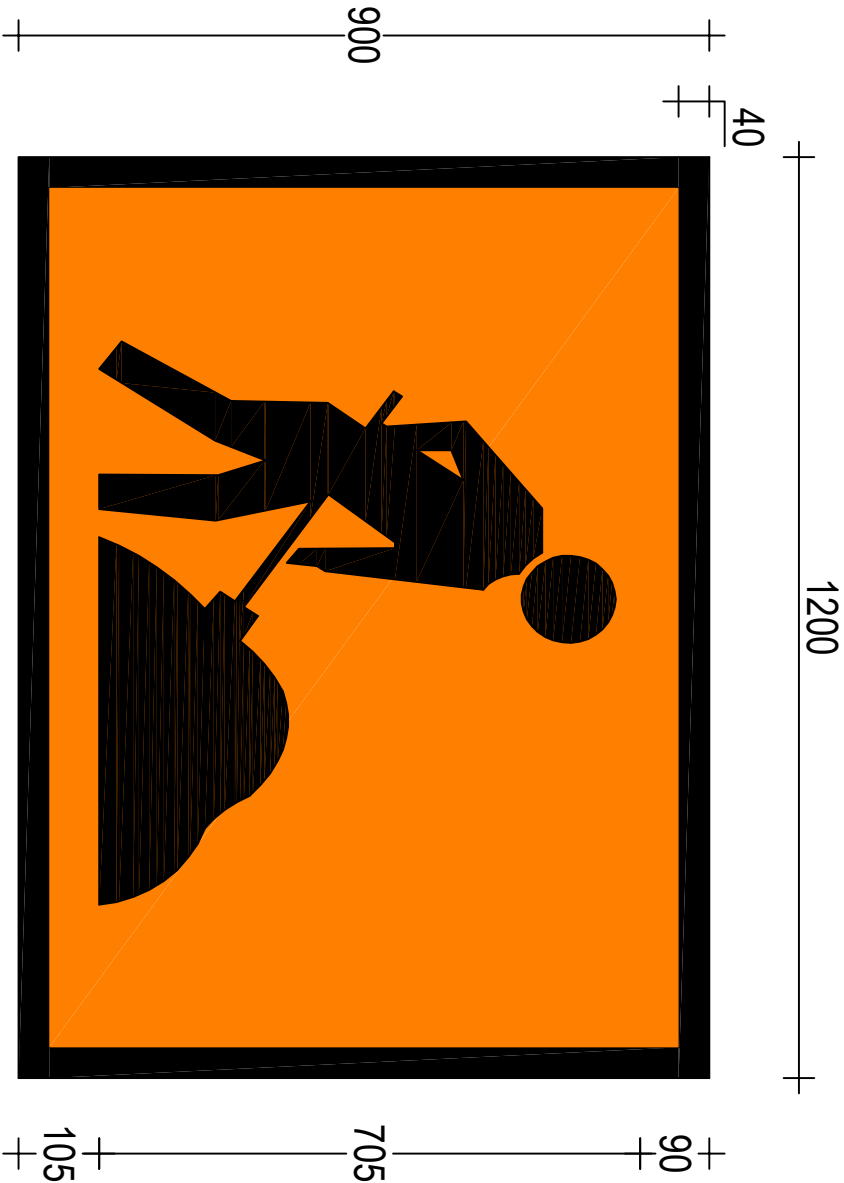

T1-5(B)
1200 x 900

50
50

