




05101520253035404550mm ON A3 SIZE ORIGINAL

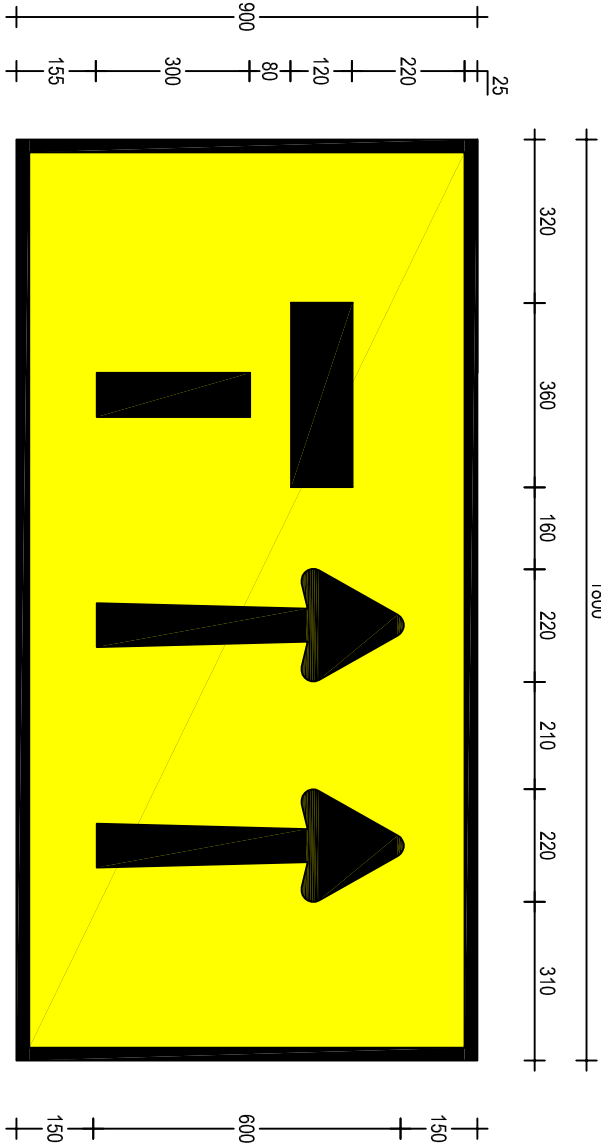


T2-6-2A
1800 x 900

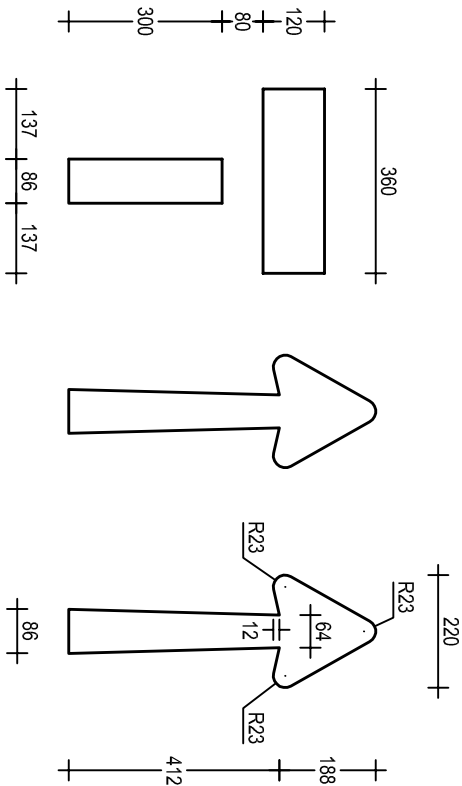

Symbol Detail

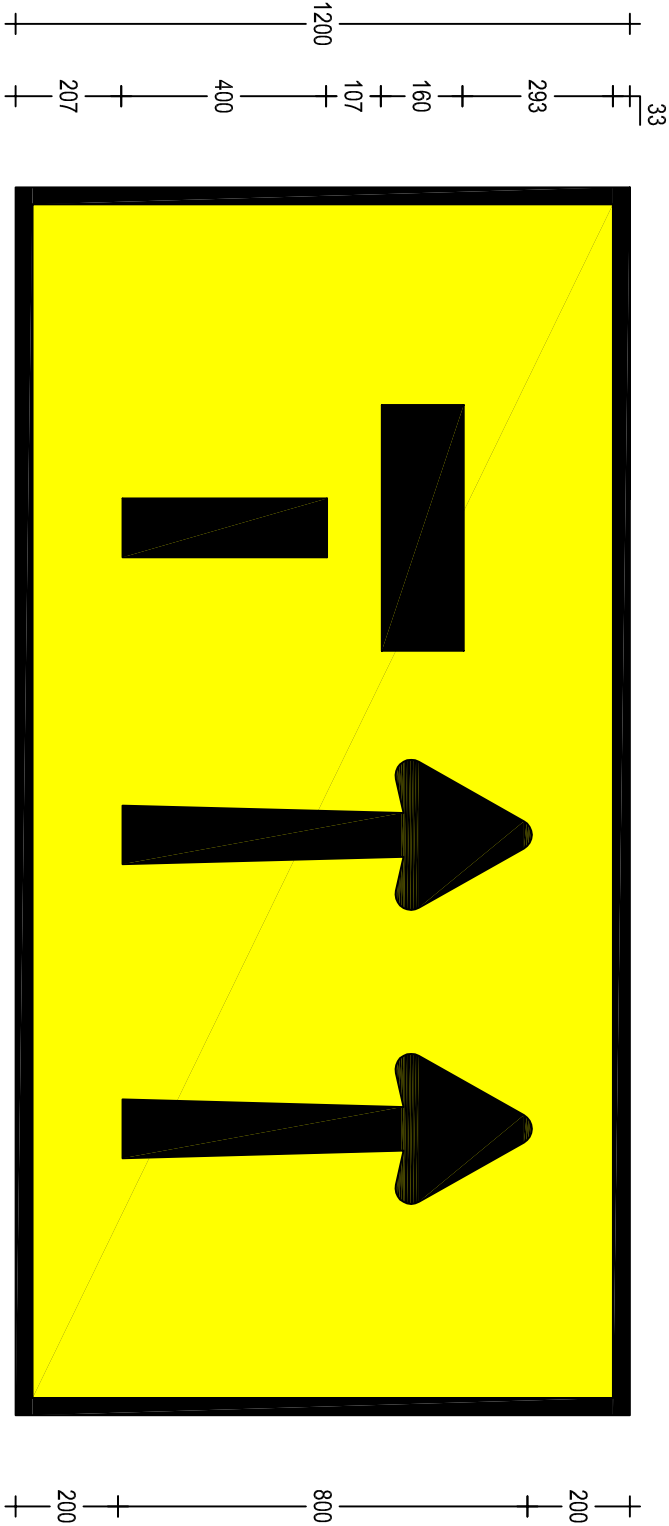

T2-6-2B
2400 x 1200

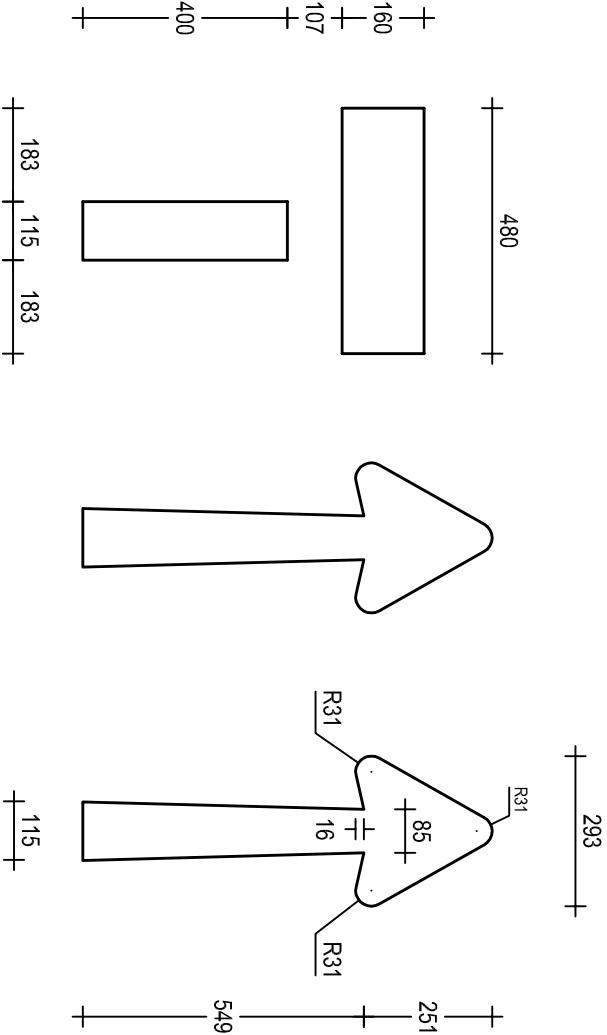

Symbol Detail

ACCEPTED FOR CONSTRUCTION

OR CODE	Scan to Check Amendment Version	REV	DATE	AMENDMENT / REVISION DESCRIPTION	APPROVAL	DRAWING FILE LOCATION / NAME: H:\SIGN\TTP\DRAWINGS\PL\OTTEMP\T2-6-2.DWG
		01	23-03-18	AS Forms & material classification revised	P. Oliver	
ALL DIMENSIONS ARE IN MILLIMETRES UNLESS OTHERWISE SPECIFIED						SIGN TO BE MANUFACTURED IN ACCORDANCE WITH RMS QA SPECIFICATION 3400
DESIGNED						SIGNED: NAME: M. Davies DATE: 31-07-19
REVIEWED						SIGNED: NAME: J. Rozos DATE: 31-07-19
VERIFIED						SIGNED: NAME: P. Oliver TITLE: Manager, Guidance & Definition DATE: 31-07-19
PREPARED BY						NSW GOVERNMENT Transport Roads & Maritime Services
GUIDANCE AND DELINEATION UNIT TRAFFIC ENGINEERING SERVICES TECHNICAL AND PROJECT SERVICES						TEMPORARY SIGN T2-6-2 LEFT LANE CLOSED (Symbolic) (2 Lanes in Direction of travel)
SCALE: 1:15			EDMS N ^o . XXXXXXXXXX	SHEET N ^o . 1	ISSUE 01	A3