


OR CODE	Scan to Check Document Version	REV	DATE	AMENDMENT / REVISION DESCRIPTION	APPROVAL	DRAWING FILE LOCATION / NAME: H:\SIGN\ITTDRAWINGS\PL\OTTEMP\T3-12.DWG
		01	23-03-18	AS Forms & material classification revised	P.Oliver	
ALL DIMENSIONS ARE IN MILLIMETRES UNLESS OTHERWISE SPECIFIED						
SIGN TO BE MANUFACTURED IN ACCORDANCE WITH RMS QA SPECIFICATION 3400						
DESIGNED						
SIGNED . . . . . NAME . . . . . M. Davies DATE . . . . . 31-07-19						
REVIEWED SIGNED . . . . . NAME . . . . . J. Rozdos DATE . . . . . 31-07-19						
VERIFIED						
SIGNED . . . . . NAME . . . . . P. Oliver TITLE . . . . . Manager, Guidance & Definition DATE . . . . . 31-07-19						
PREPARED BY GUIDANCE AND DELINEATION UNIT TRAFFIC ENGINEERING SERVICES TECHNICAL AND PROJECT SERVICES						
TEMPORARY SIGN						
T3-12 NO LINES DO NOT OVERTAKE UNLESS SAFE						
SCALE: 1:10						
EDMS N <sup>o</sup> . XXXXXXXXXX						
SHEET N <sup>o</sup> . 1						
ISSUE 01						
A3						

ACCEPTED FOR CONSTRUCTION

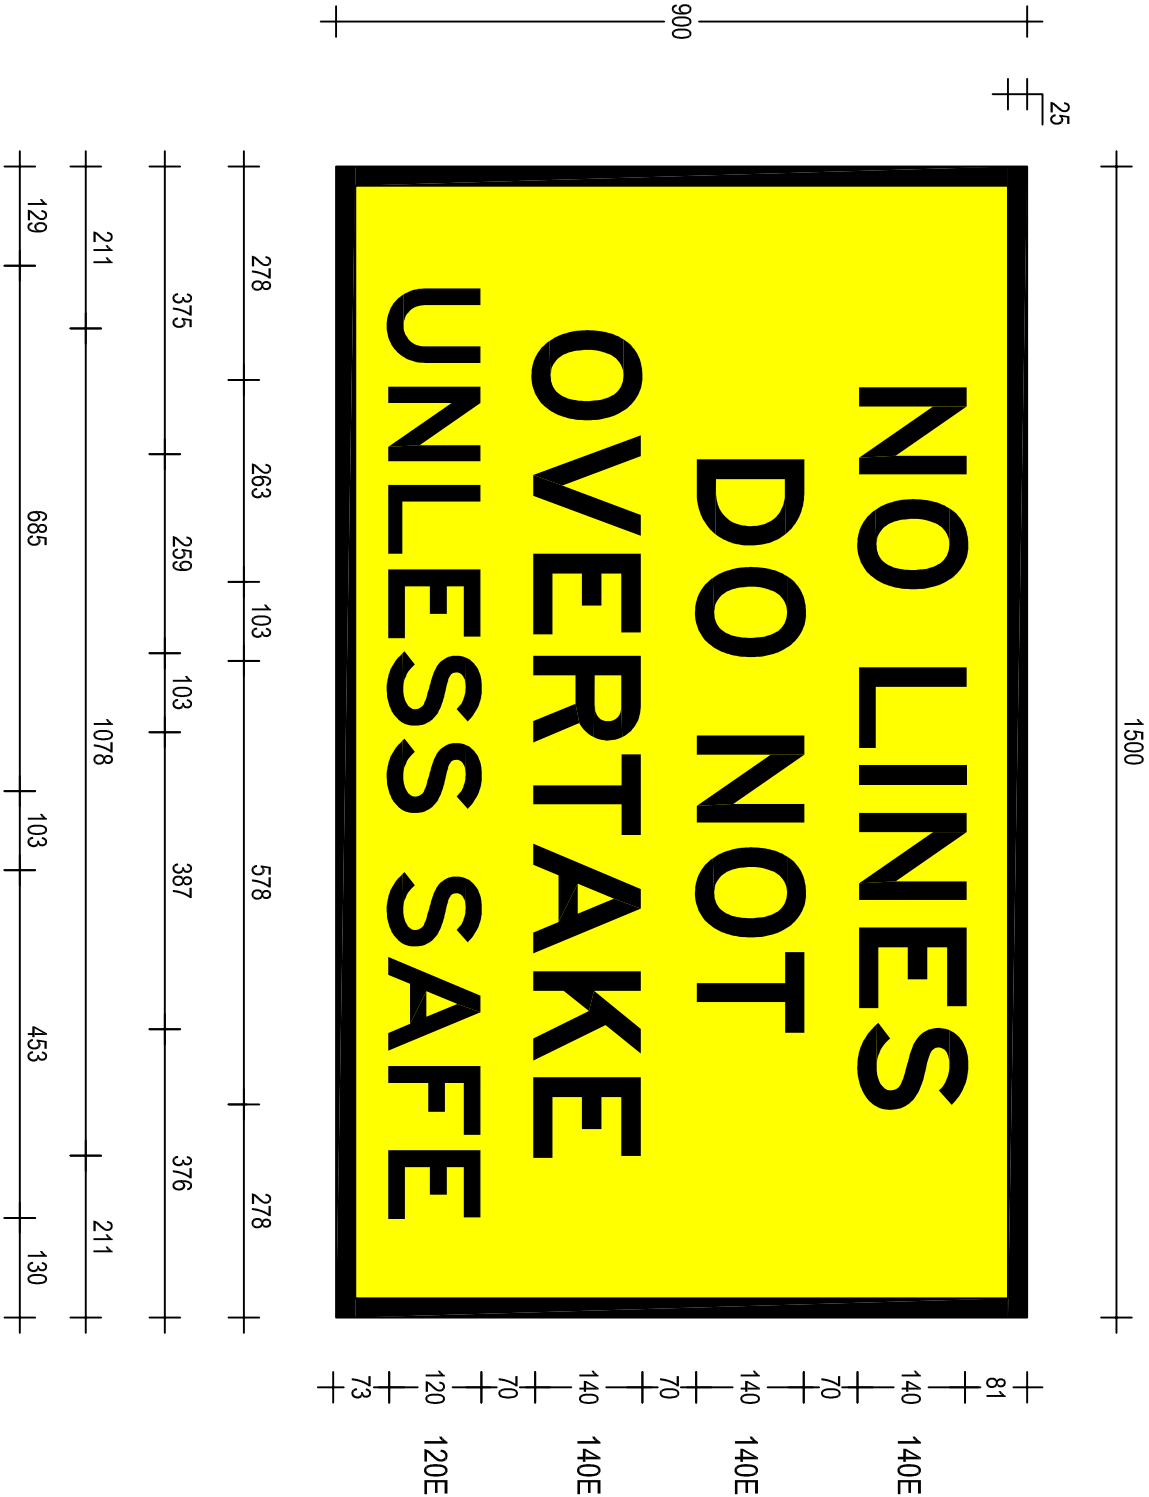

T3-12  
1500 x 900