
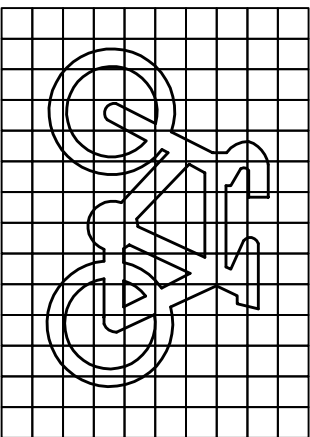
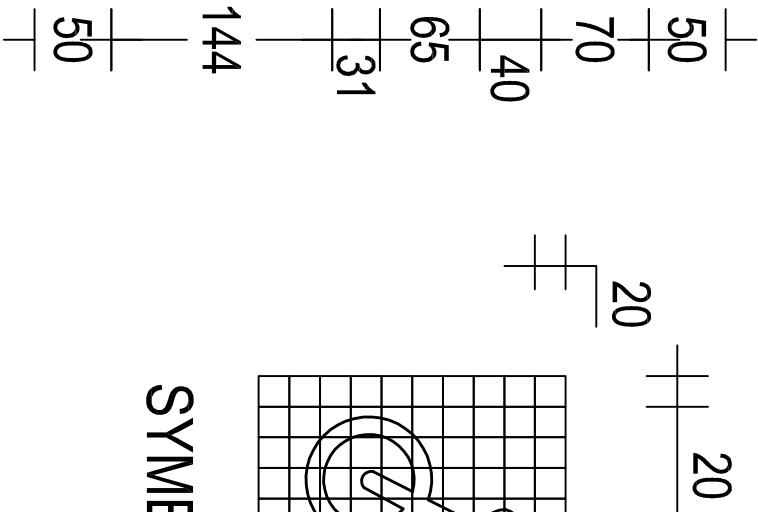
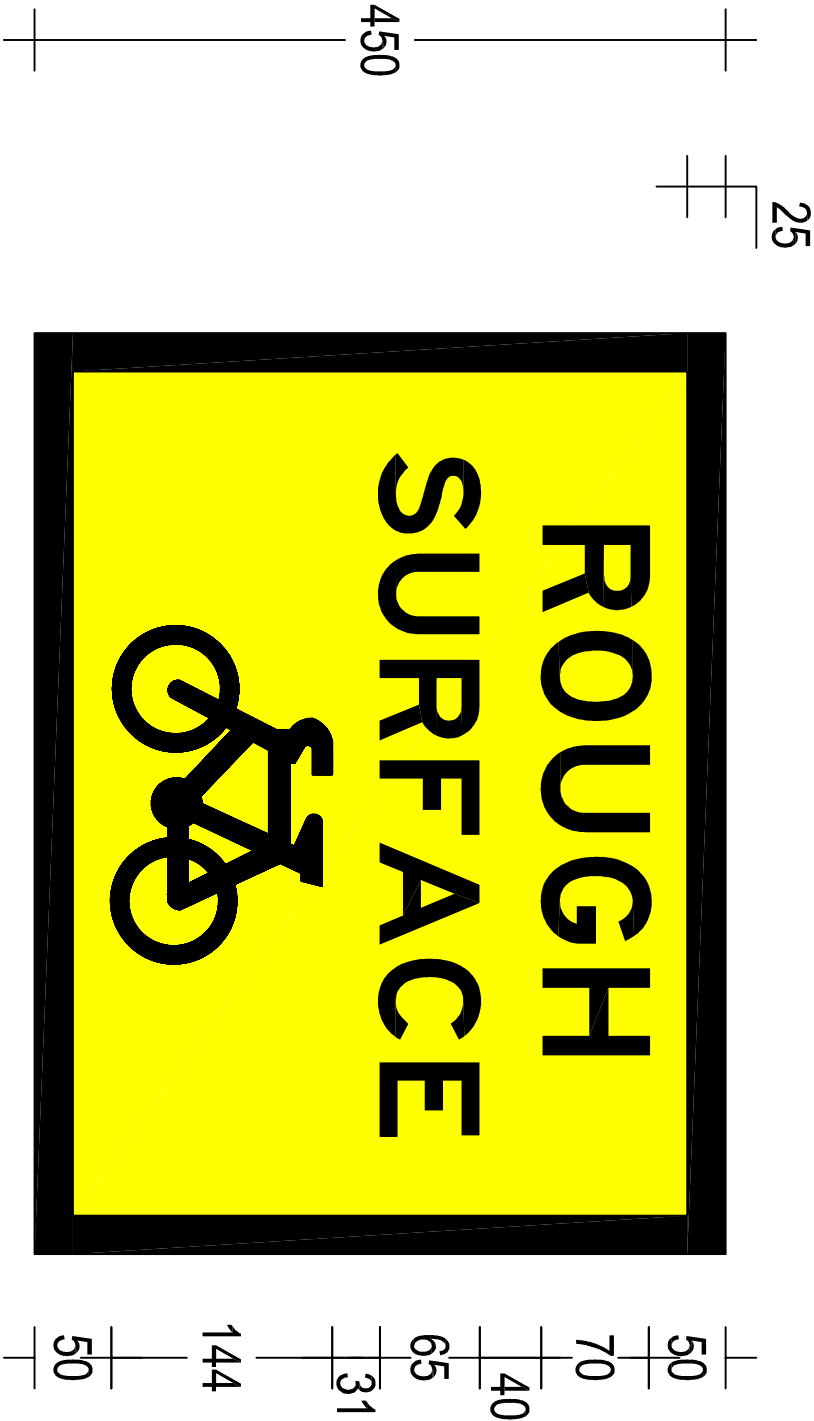


OR CODE	SCAN TO CHECK Document Version	REV	DATE	AMENDMENT / REVISION DESCRIPTION	APPROVAL	DRAWING FILE LOCATION / NAME: H:\SIGN\TTP\DRAWINGS\PL\OTTEMP\T3-15.DWG		DESIGNED		VERIFIED		PREPARED BY		TEMPORARY SIGN		A3			
		01	23-03-18	AS Forms & material classification revised	P.Oliver			SIGNED:  NAME: M. Davies DATE: 31-07-19		SIGNED:  NAME: P. Oliver TITLE: Manager, Guidance & Delineation DATE: 31-07-19		 Transport Roads & Maritime Services		GUIDANCE AND DELINEATION UNIT TRAFFIC ENGINEERING SERVICES TECHNICAL AND PROJECT SERVICES		T3-15 ROUGH SURFACE		SHEET 1 OF 1	
ALL DIMENSIONS ARE IN MILLIMETRES UNLESS OTHERWISE SPECIFIED						SIGN TO BE MANUFACTURED IN ACCORDANCE WITH RMS QA SPECIFICATION 3400						SCALE: 1:5		EDMS N ^o . XXXXXXXXXX		SHEET N ^o . 1		ISSUE 01	

ACCEPTED FOR CONSTRUCTION

T3-15
600 x 450

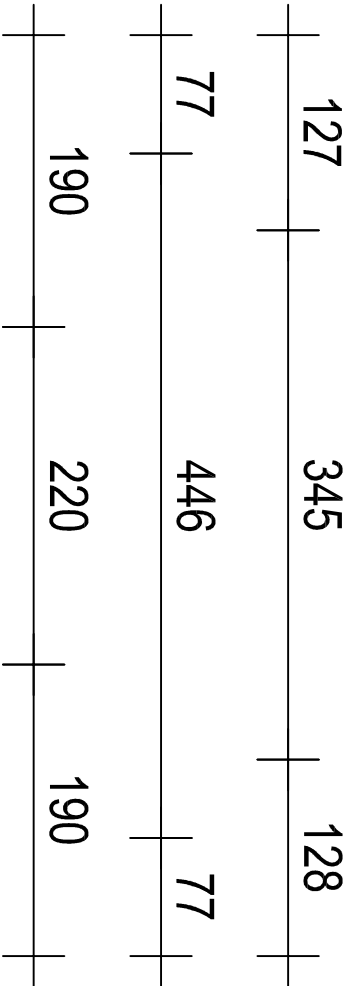

SYMBOL DETAIL