


OR CODE		Scan to Check Document Version		REV	DATE	AMENDMENT / REVISION DESCRIPTION	APPROVAL	DRAWING FILE LOCATION / NAME: H:\SIGN\TTP\DRAWINGS\PL\OTTEMP\T6-1n.DWG	DESIGNED	VERIFIED	TEMPORARY SIGN T6-1n(R) LINE MARKING (Over Hazard Marker Right Chevron)		A3	
		01		23-03-18		AS Forms & material classification revised	P. Oliver		SIGNED: M. Davies DATE: 31-07-19 REVIEWED SIGNED: J. Rozos NAME: J. Rozos DATE: 31-07-19	SIGNED: P. Oliver NAME: Manager, Guidance & Delineation TITLE: Manager, Guidance & Delineation DATE: 31-07-19	PREPARED BY GUIDANCE AND DELINEATION UNIT TRAFFIC ENGINEERING SERVICES TECHNICAL AND PROJECT SERVICES		SHEET 1 OF 1	
ALL DIMENSIONS ARE IN MILLIMETRES UNLESS OTHERWISE SPECIFIED									SIGN TO BE MANUFACTURED IN ACCORDANCE WITH RMS QA SPECIFICATION 3400					
MATERIALS: ALUMINIUM SIGN BLACK LEGEND SYMBOL AND BORDER ON AS1906.1 CL.400 YELLOW REFLECTORISED GROUND														
SCALE: 1:10		EDMS N ^o . XXXXXXXXX		SHEET N ^o . 1		ISSUE 01		© Roads and Maritime Services						

ACCEPTED FOR CONSTRUCTION

Symbol Detail

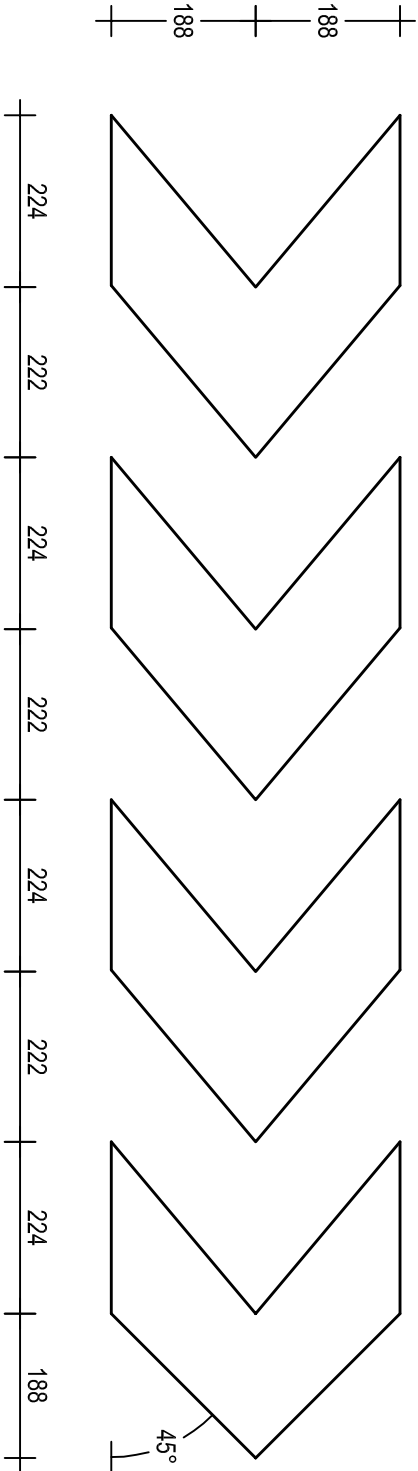

T6-1n(R)
1800 x 750

