
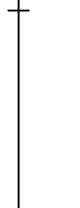


OR CODE	Scan to Check Revised Version	REV	DATE	AMENDMENT / REVISION DESCRIPTION	APPROVAL	DRAWING FILE LOCATION / NAME: H:\SIGNS\TTR\DRAWINGS\PROJECT\TEMP\T9-1n.DWG
		01	23-03-18	AS Forms & material classification revised	P.Oliver	
ALL DIMENSIONS ARE IN MILLIMETRES UNLESS OTHERWISE SPECIFIED						
SIGN TO BE MANUFACTURED IN ACCORDANCE WITH RMS QA SPECIFICATION 3400						
DESIGNED		VERIFIED				
SIGNED: 		SIGNED: 				
NAME: M. Davies		NAME: P. Oliver				
DATE: 31-07-19		DATE: 31-07-19				
REVIEWED		TITLE: Manager, Guidance & Definition				
SIGNED: 		DATE: 31-07-19				
NAME: J. Rozdos		PREPARED BY				
DATE: 31-07-19		GUIDANCE AND DELINEATION UNIT				
		TRAFFIC ENGINEERING SERVICES				
		TECHNICAL AND PROJECT SERVICES				
TEMPORARY SIGN						
T9-1N						
PROJECT SIGNS (EXAMPLE ONLY)						
SCALE: 1:15						
EDMS No. XXXXXXXXXX						
SHEET No. 1						
ISSUE 01						
A3						



ACCEPTED FOR CONSTRUCTION

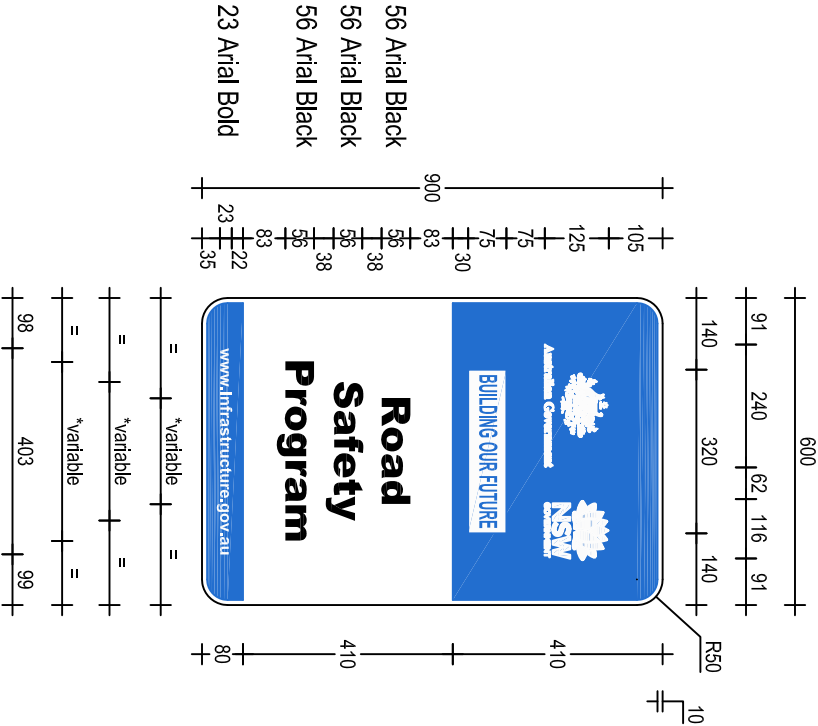

Colour Legend

PMS285 (C:85, M:52, Y:10, K:0)

For Federal Government "BUILDING THE FUTURE" logo details and supply, contact the Department of Infrastructure and Regional Development. Email: publishing@infrastructure.gov.au

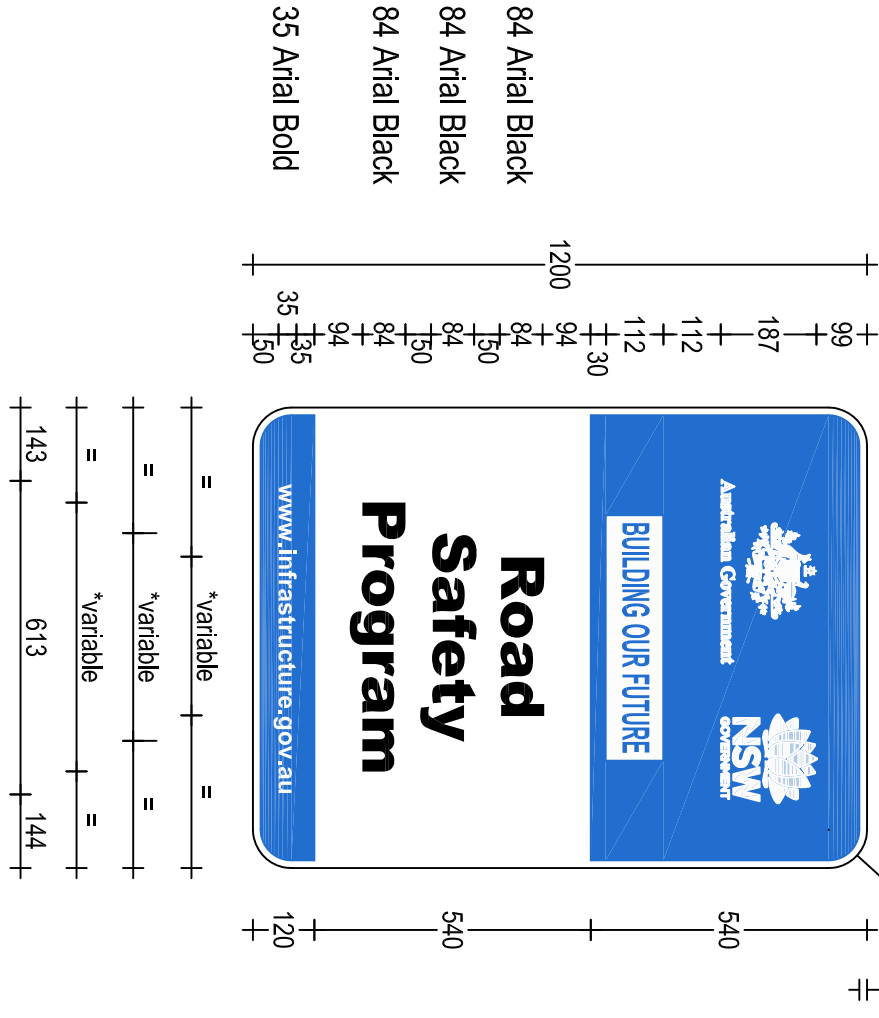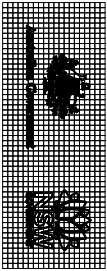

Colour Legend

PMS285 (C:85, M:52, Y:10, K:0)

For Federal Government "BUILDING THE FUTURE" logo details and supply, contact the Department of Infrastructure and Regional Development. Email: publishing@infrastructure.gov.au

