

OR CODE	Scan to Check Scan to Download	REV	DATE	AMENDMENT / REVISION DESCRIPTION	APPROVAL
		01	23-09-18	AS Forms & material classification revised	P. Oliver
DRAWING FILE LOCATION / NAME: H:\SIGN\TTT\DRAWINGS\PL\OT\Delination\Tram Only Pavement Marking.DWG					
MATERIALS: PAVEMENT MARKING WHITE LETTERS ON RED BACKGROUND					
ALL DIMENSIONS ARE IN MILLIMETRES UNLESS OTHERWISE SPECIFIED					
SIGN TO BE MANUFACTURED IN ACCORDANCE WITH RMS QA SPECIFICATION 3400					

DESIGNED	
SIGNED	
NAME	M. Davies
DATE	31-07-19
REVIEWED	
SIGNED	
NAME	J. Rozos
DATE	31-07-19

VERIFIED	
SIGNED	
NAME	P. Oliver
TITLE	Manager, Guidance & Delination
DATE	31-07-19

PREPARED BY


Transport Roads & Maritime Services
 GUIDANCE AND DELINEATION UNIT
 TRAFFIC ENGINEERING SERVICES
 TECHNICAL AND PROJECT SERVICES

DELINEATION Tram Only Pavement Marking Curved Alignment Single Track Example	SCALE: 1:80	EDMS No. XXXXXXXXXXXX	SHEET No. 1	ISSUE 01
SHEET 1 OF 1				

ACCEPTED FOR CONSTRUCTION

A3

**TRAM ONLY PAVEMENT MARKING
 CURVED ALIGNMENT
 SINGLE TRACK**

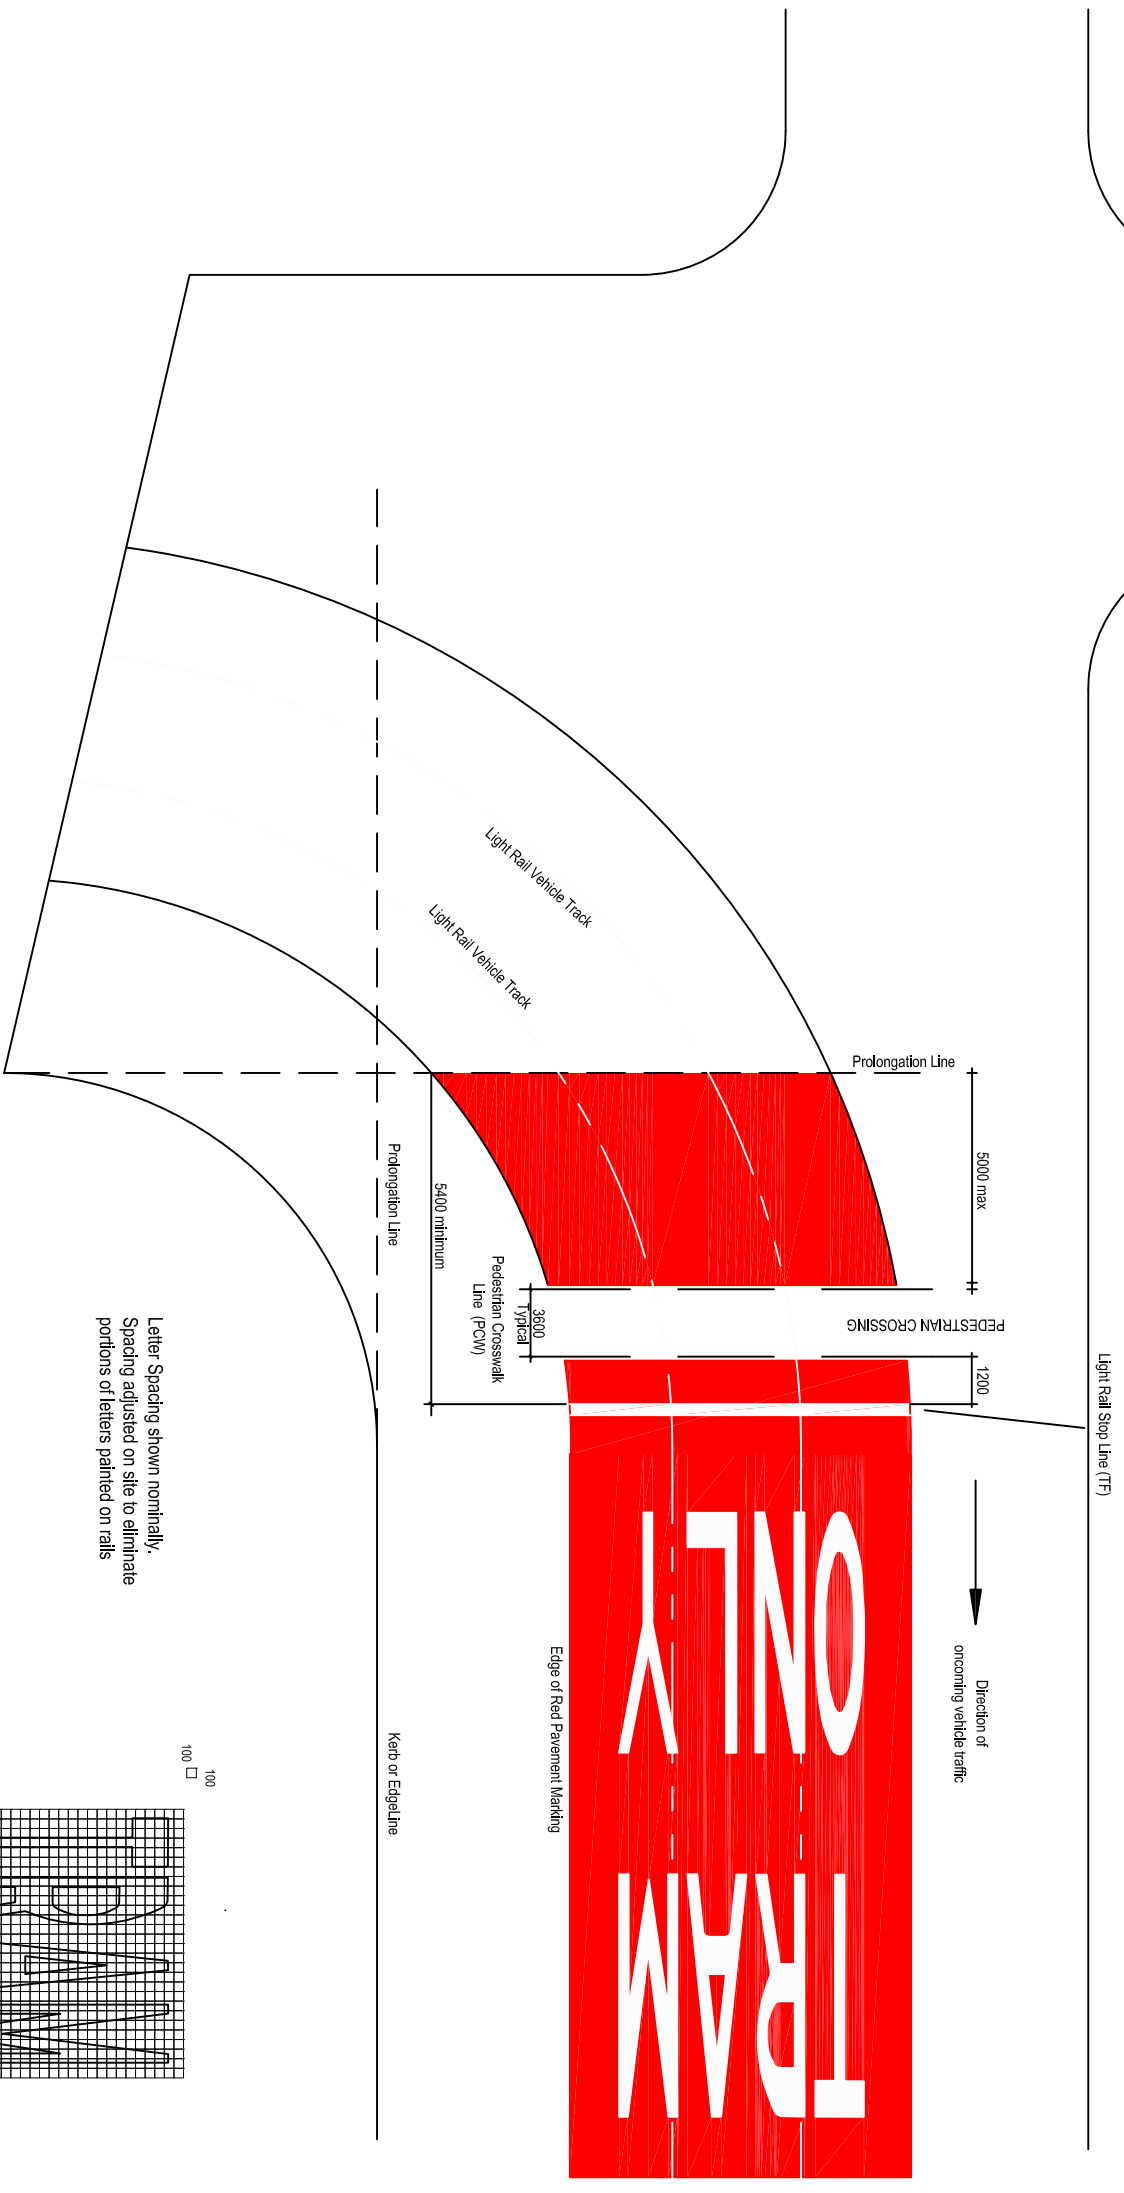

Letter Spacing shown nominally.
 Spacing adjusted on site to eliminate
 portions of letters painted on rails

