


OR CODE	Scan to Check	REV	DATE	AMENDMENT / REVISION DESCRIPTION	APPROVAL	DRAWING FILE LOCATION / NAME
	Scan to Check	01	23-09-18	AS Form & material description revised	P. Olliver	H:\SIGN\TTT\DRAWINGS\PLC\T\Delination\Tram Only Pavement Marking.DWG

DESIGNED
 SIGNED: *M. Davies*
 NAME: M. Davies
 DATE: 31-07-19

REVIEWED
 SIGNED: *J. Rozdos*
 NAME: J. Rozdos
 DATE: 31-07-19

VERIFIED
 SIGNED: *P. Olliver*
 NAME: P. Olliver
 TITLE: Manager Guidance & Delination
 DATE: 31-07-19

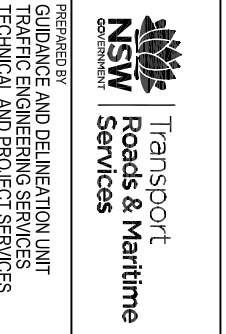

DELINEATION
 Tram Only Pavement Marking
 Signalised Leg Single Track & Dual Track
 Example




SCALE: 1:60

EDMS No. XXXXXXXXXX

SHEET No. 1

ISSUE 01

SHEET 1 OF 1

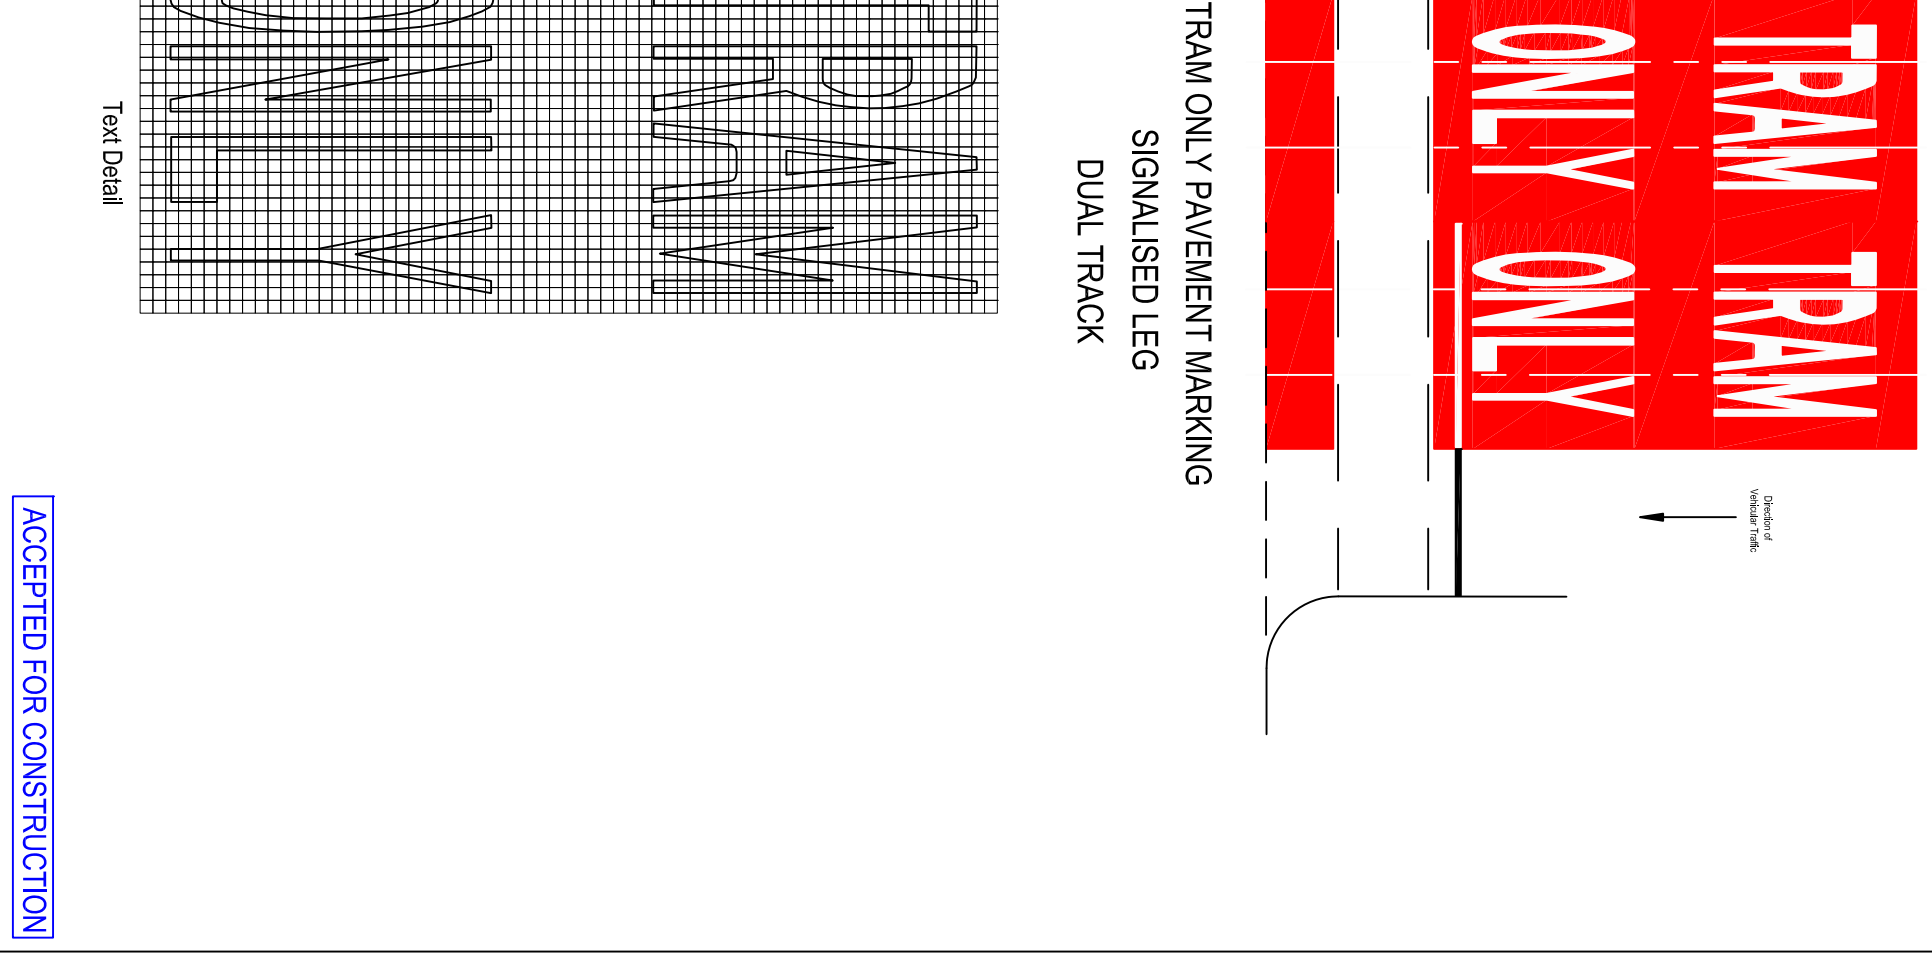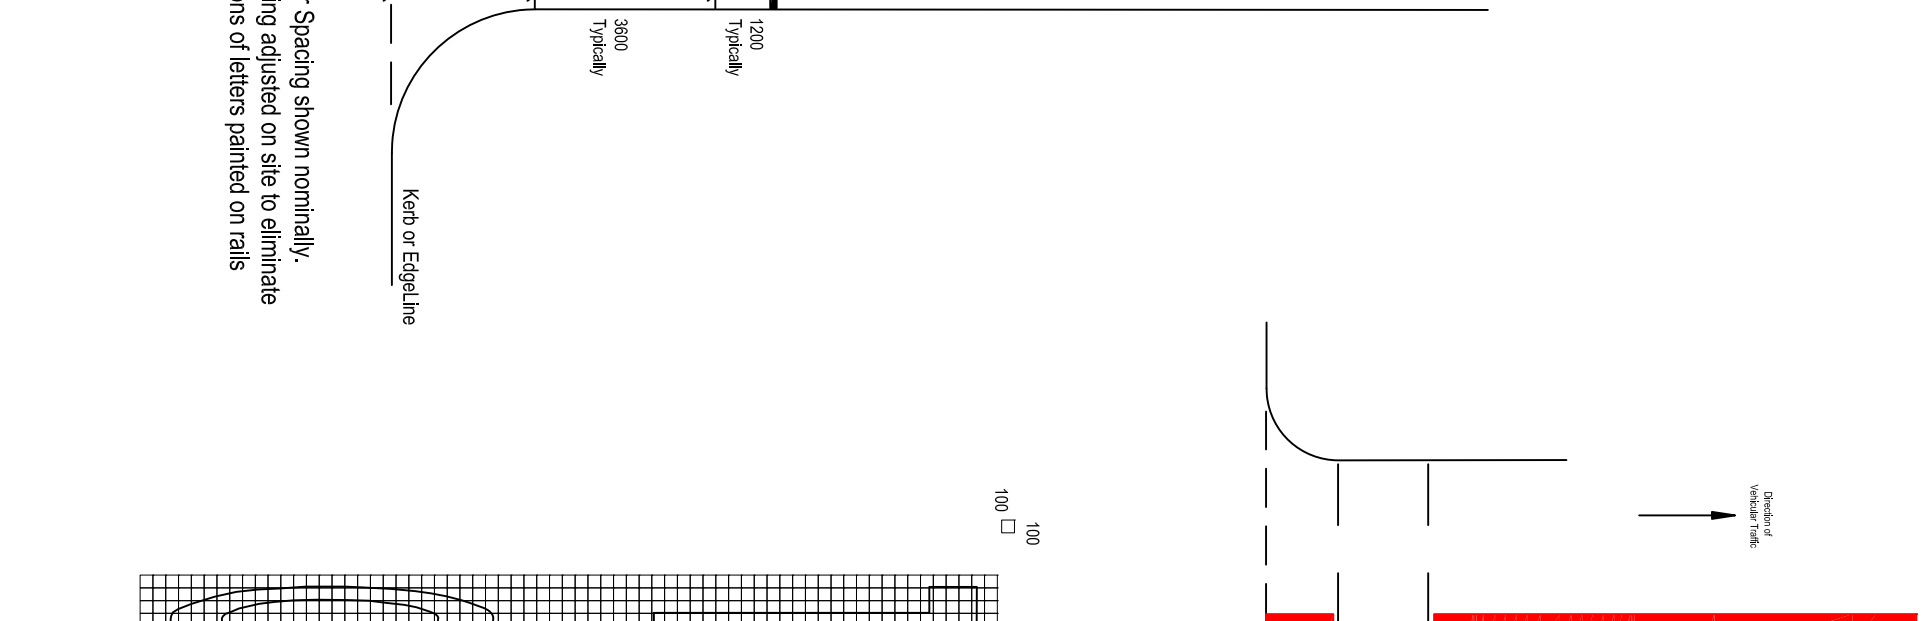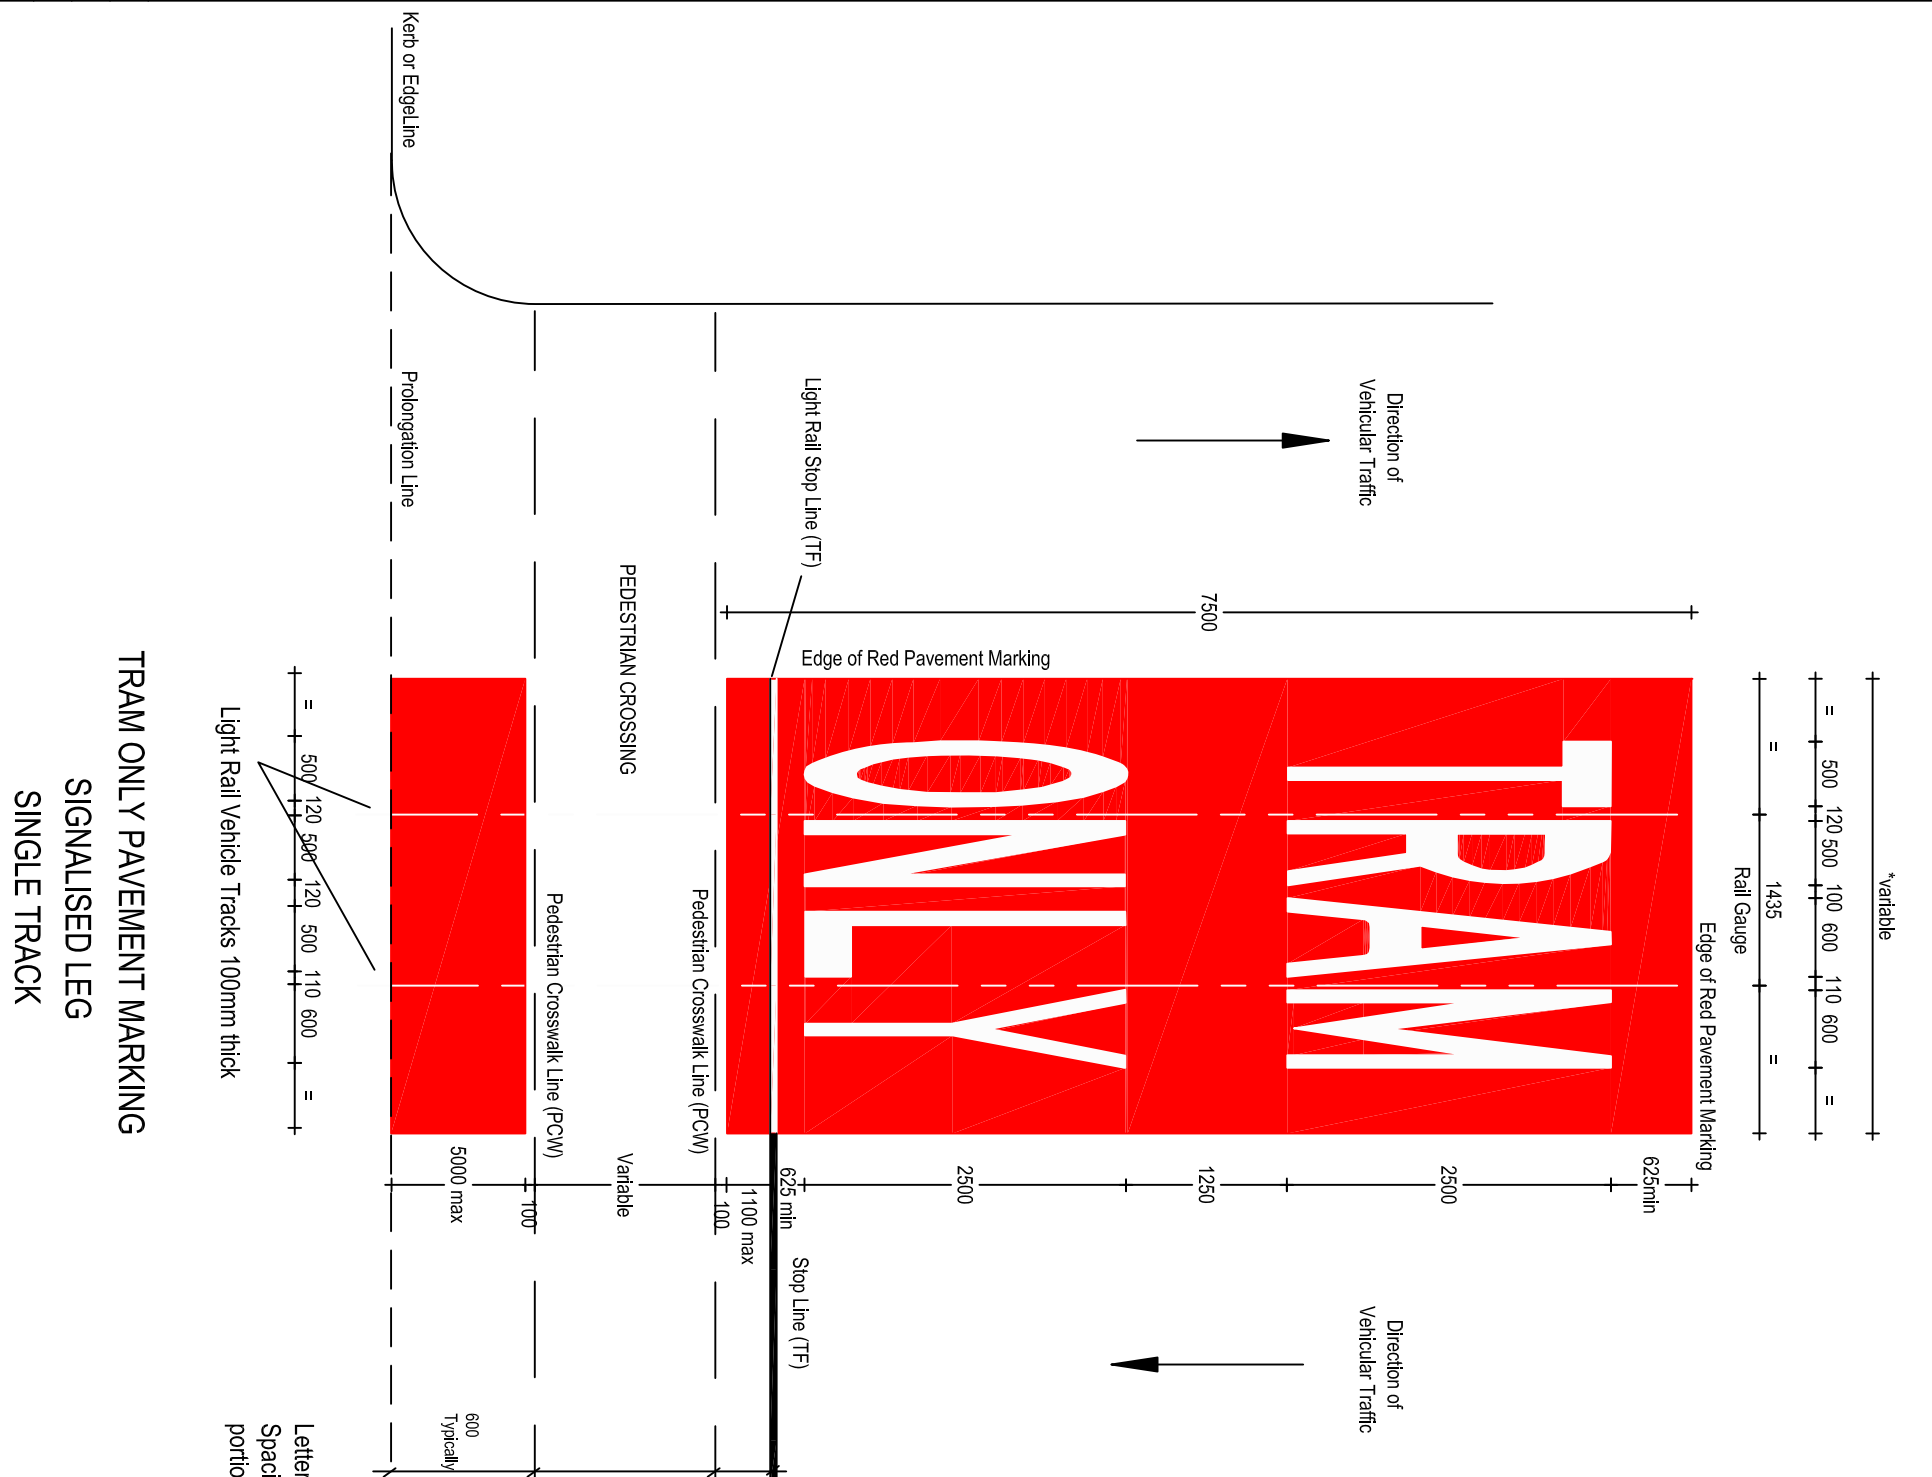

ACCEPTED FOR CONSTRUCTION