
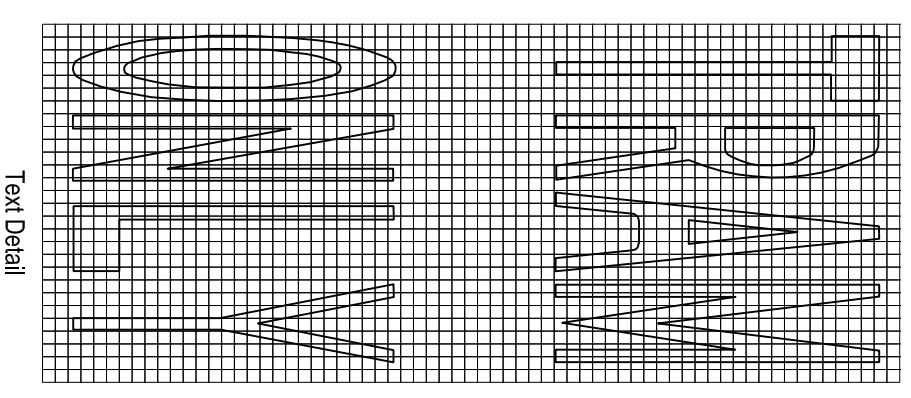


Letter Spacing shown nominally.  
 Spacing adjusted on site to eliminate  
 portions of letters painted on rails

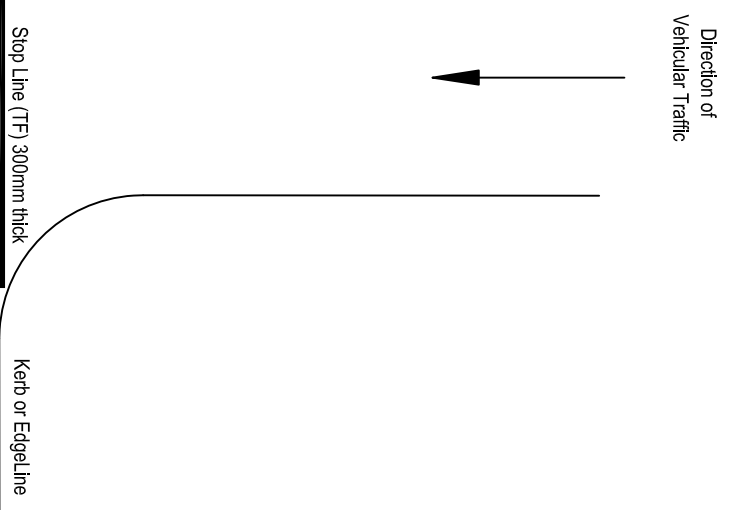

OR CODE	Scan to Check	REV	DATE	AMENDMENT / REVISION DESCRIPTION	APPROVAL	DRAWING FILE LOCATION / NAME: H:\SIGN\TTT\DRAWINGS\PL\CT\Delination\Tram Only Pavement Marking.DWG
	Scan to Check	01	23-03-18	AS Forms & material classification revised	P. Olliver	MATERIALS: PAVEMENT MARKING WHITE LETTERS ON RED BACKGROUND
ALL DIMENSIONS ARE IN MILLIMETRES UNLESS OTHERWISE SPECIFIED						
SIGN TO BE MANUFACTURED IN ACCORDANCE WITH RMS QA SPECIFICATION 3400						

DESIGNED	SIGNED: <i>M. Davies</i> NAME: M. Davies DATE: 31-07-19	VERIFIED	SIGNED: <i>P. Olliver</i> NAME: P. Olliver TITLE: Manager, Guidance & Definition DATE: 31-07-19
REVIEWED	SIGNED: <i>J. Rozos</i> NAME: J. Rozos DATE: 31-07-19		

PREPARED BY  
 GUIDANCE AND DELINEATION UNIT  
 TRAFFIC ENGINEERING SERVICES  
 TECHNICAL AND PROJECT SERVICES

Transport  
 Roads & Maritime  
 Services

DELINEATION	Tram Only Pavement Marking Stop Line Single Track & Dual Track Example	SCALE: 1:60	EDMS No. XXXXXXXXXXXX	SHEET No. 1	ISSUE 01
SHEET 1 OF 1					

**ACCEPTED FOR CONSTRUCTION**