
 
 
 



OR CODE Scan to Check Document Version		REV 01	DATE 23-03-18	AMENDMENT / REVISION DESCRIPTION AS Forms & material classification revised	APPROVAL P. Oliver	DRAWING FILE LOCATION / NAME: H:\SIGN\TTP\DRAWINGS\PLOT\WARN\W211-7N.DWG
MATERIALS: ALUMINIUM SIGN CL400 WHITE BDR ON BLACK GRD WARNING SYMBOL: BLACK LEGEND /SYMBOL & BORDER ON CL400 YELLOW REFL GRD REDUCE SPEED: CL400 WHITE REFL LGD /CL400 REFL RED GRD						DESIGNED SIGNED  NAME: M. Davies DATE: 31-07-19 REVIEWED  SIGNED NAME: J. Rozos DATE: 31-07-19
VERIFIED SIGNED  NAME: P. Oliver TITLE: Manager Guidance & Delineation DATE: 31-07-19						
 Transport Roads & Maritime Services PREPARED BY GUIDANCE AND DELINEATION UNIT TRAFFIC ENGINEERING SERVICES TECHNICAL AND PROJECT SERVICES						WARNING SIGN W2-211-7N & W2-211-8N REDUCE SPEED with RABOUT or T_JUNCT & DISTANCE PLATE SHEET 1 OF 1
SCALE: 1:20						EDMS No. XXXXXXXXX SHEET No. 1 ISSUE 01
© Roads and Maritime Services						

ACCEPTED FOR CONSTRUCTION

W2-211-7n(B) (Option 1)
1350 x 2360

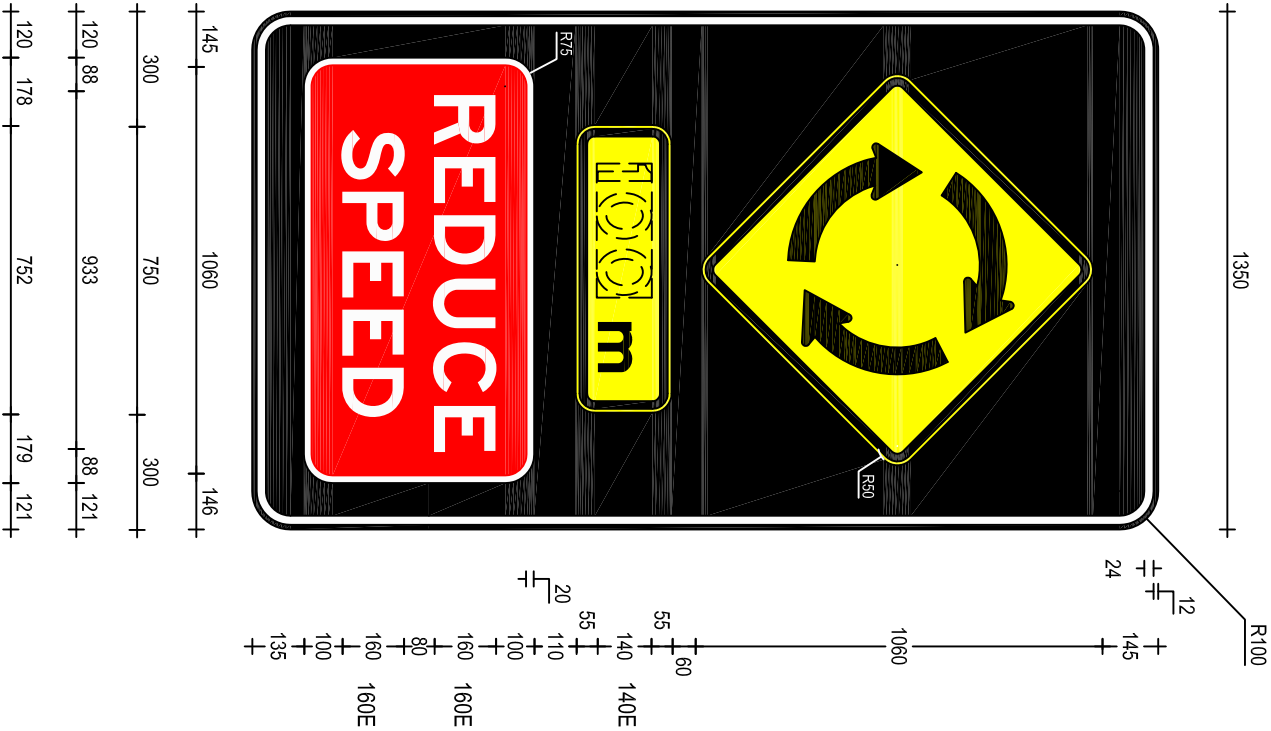

W2-211-8n(B) (Option 2)
1350 x 2360

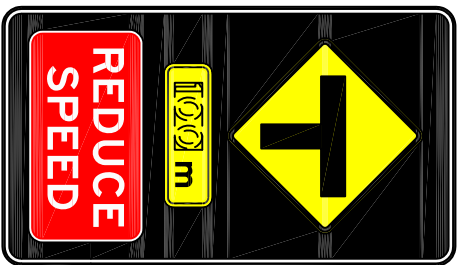


See W8-5(C) for details

See W2-7(C) for details

See W2-3(B) for details



W2-211-8n(C) (Option 2)
1620 x 2830

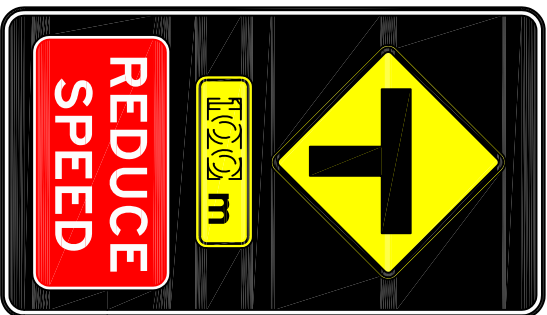

See W2-3(C) for details