

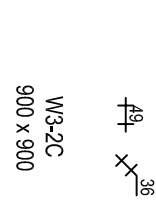
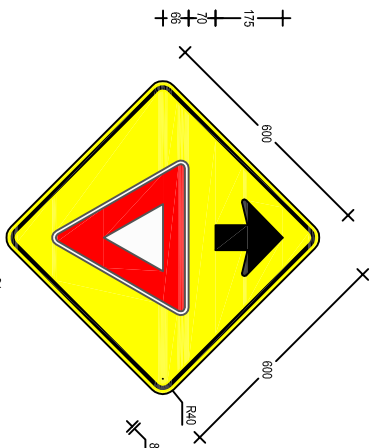
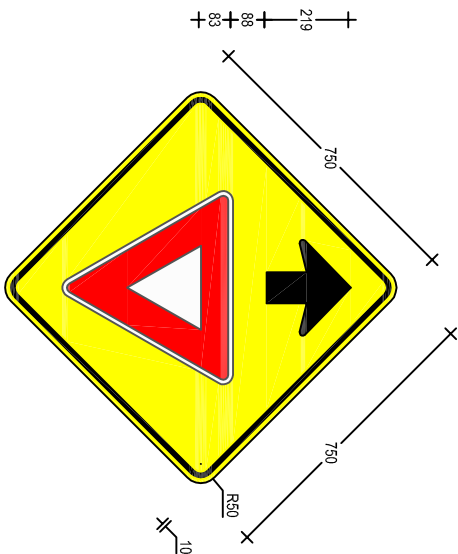
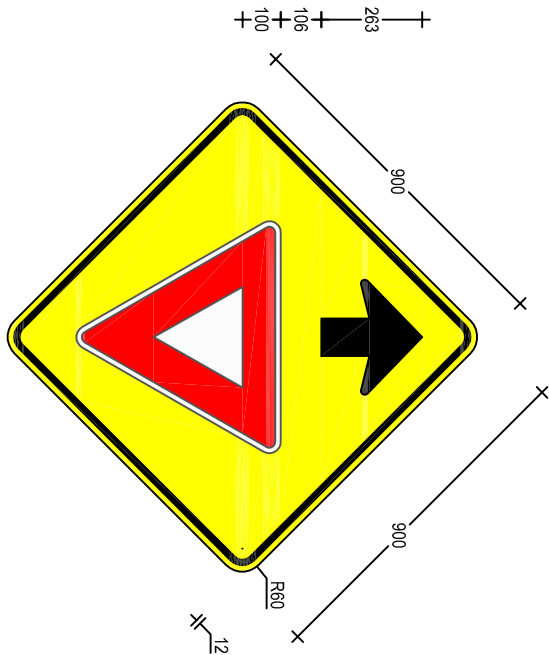


OR CODE	REVISION	REV	DATE	AMENDMENT / REVISION DESCRIPTION	APPROVAL	DRAWING FILE LOCATION / NAME	DESIGNED	VERIFIED	PREPARED BY	WARNING SIGN	SCALE	EDMS N ^o	SHEET N ^o	ISSUE
		01	23-03-18	AS Forms & material classification revised	P. Oliver	AS1906.1 CL.400 RED REFLECTORISED TRIANGLE WITH AS1906.1 CL.400 WHITE REFLECTORISED CENTRE & EDGESTRIP. BLACK ARROW AND BORDER ON AS1906.1 CL.400 YELLOW REFLECTORISED GROUND	SIGNED: M. Davies NAME: M. Davies DATE: 12-07-19 REVIEWED: J. Rozos NAME: J. Rozos DATE: 12-07-19	SIGNED: P. Oliver NAME: P. Oliver TITLE: Manager, Guidance & Delineation DATE: 12-07-19	NSW GOVERNMENT Transport Roads & Maritime Services	W3-2 GIVE WAY SIGN AHEAD (Symbolic)	1:20	XXXXXXXXXX	1	01
ALL DIMENSIONS ARE IN MILLIMETRES UNLESS OTHERWISE SPECIFIED														
SIGN TO BE MANUFACTURED IN ACCORDANCE WITH RMS QA SPECIFICATION 3400														


ACCEPTED FOR CONSTRUCTION

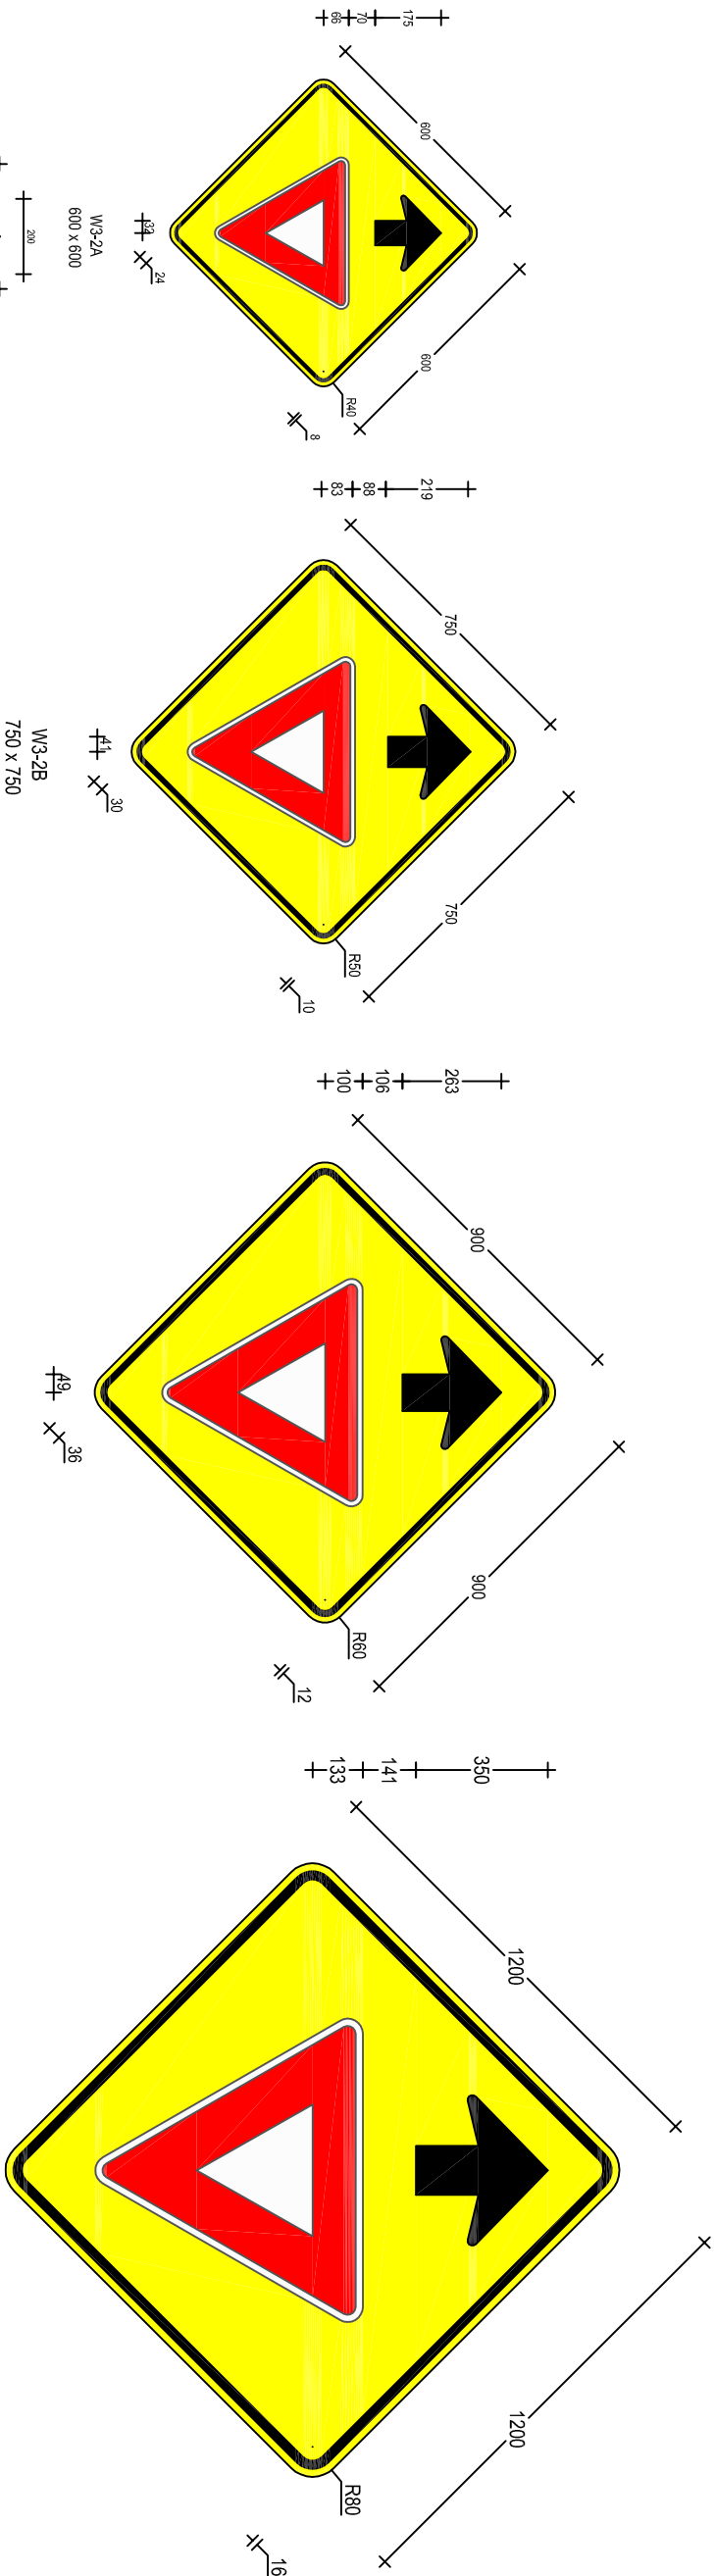


W3-2D
1200 x 1200

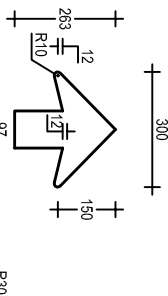

W3-2B
750 x 750

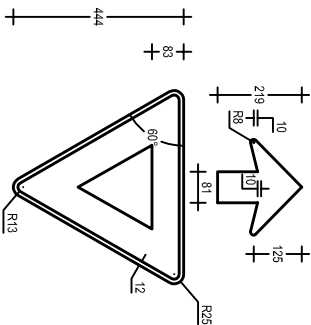

W3-2A
600 x 600

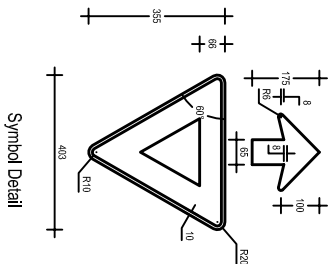

Symbol Detail