


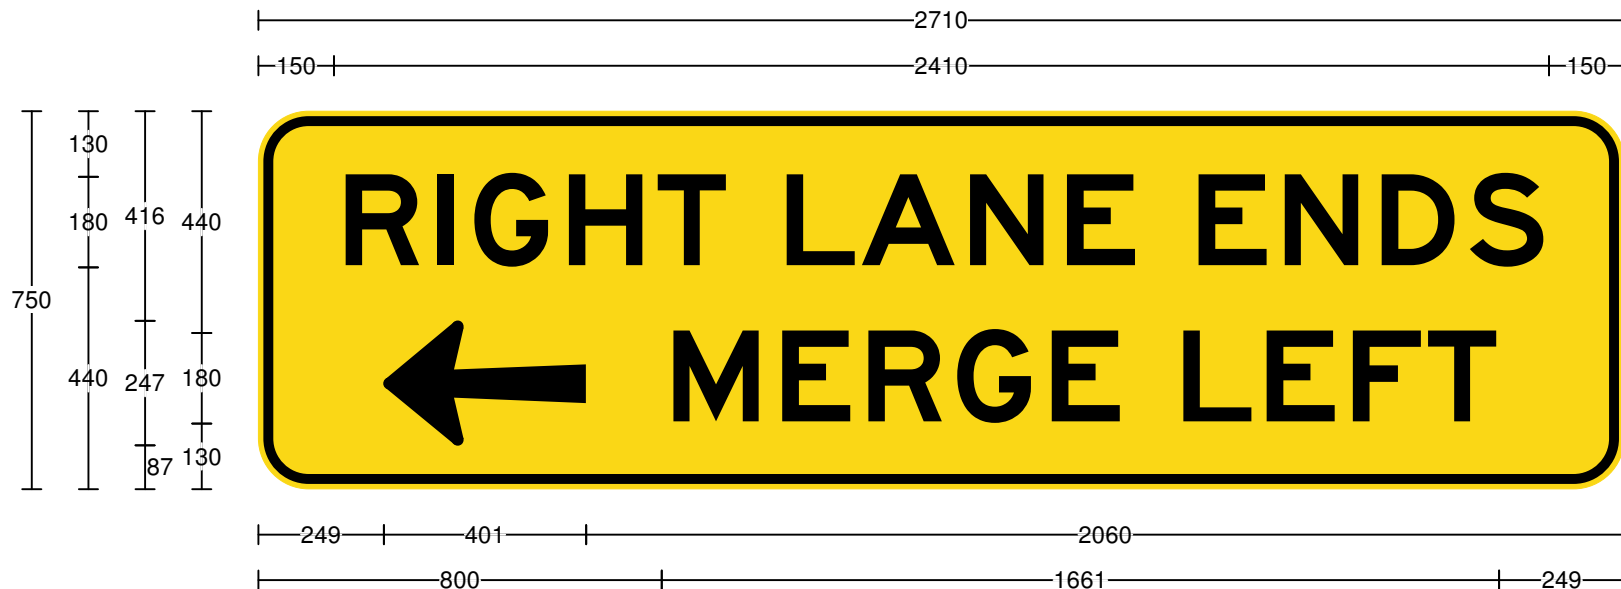

Legend

RIGHT LANE ENDS
MERGE LEFT

Font Type


FHWA Series E2000EX
FHWA Series E2000EX

Font Size

180
180

Specifications:
BACKLIT SIGN
Black lgd
Yellow grd

Size:	750 x 2710	Date:	27/9/19
Area:	2.03 sq.m	Scale:	1:15
Border:	10 x 20	Drawn:	RozosJ
Cnr Rad:	100	Checked:	
Patch CR:	NA	File:	W4-9-2n(R)
 Transport Roads & Maritime Services		Path:	H:\Signs\Standard_Signs & Symbols\Tunnel Signs\New Tunnel Signs
Prepared using TraSiCAD Product of QMR		Guidance & Delineation Team Traffic Engineering Services Technical & Project Services 99 Phillip St Parramatta NSW 2150	W4-9-2n(R)

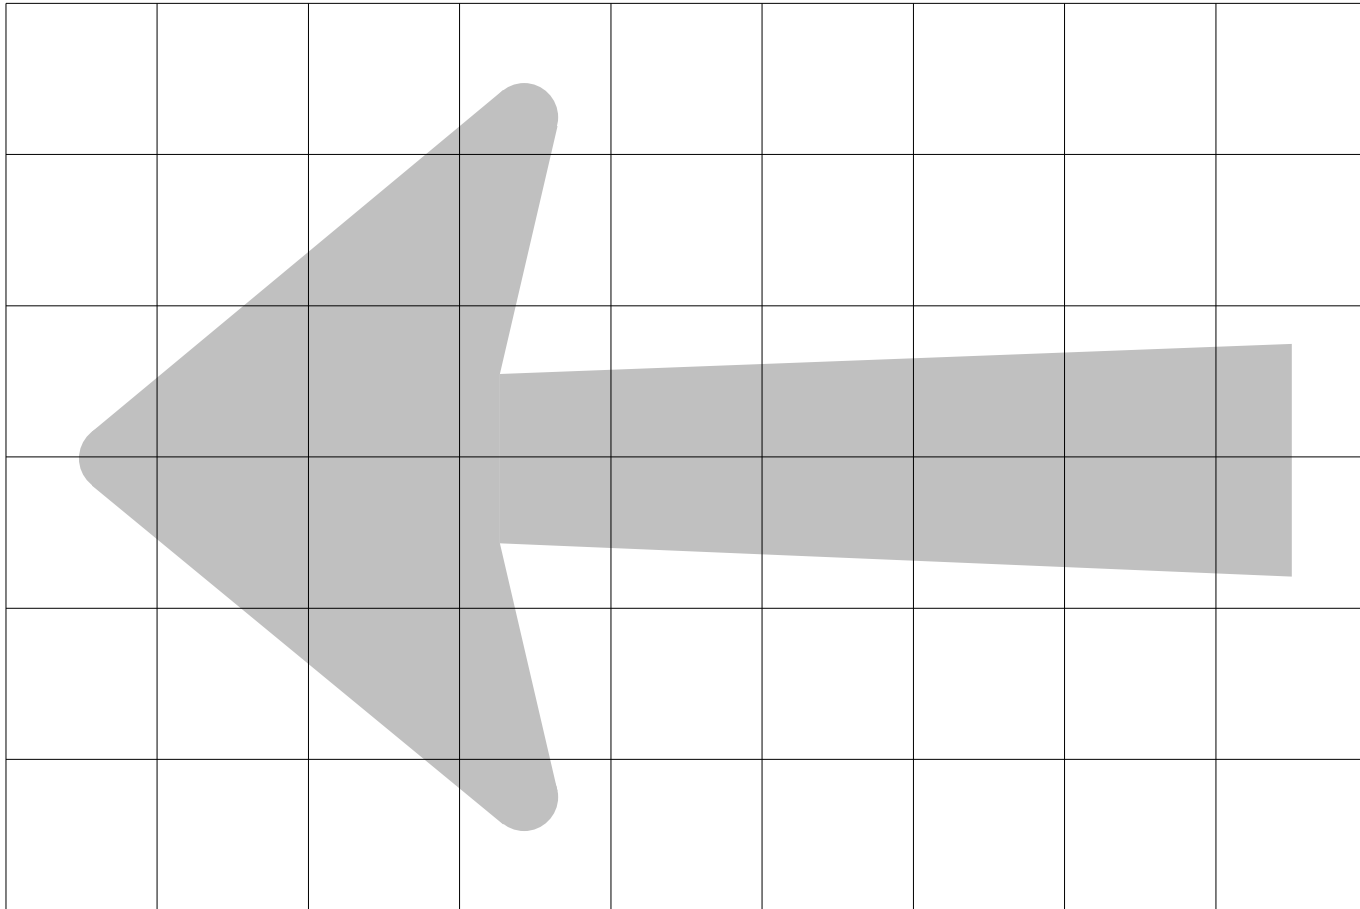

50mm Grid.

Details of Sign Face Symbols

Size:	750 x 2710	Date:	27/9/19
Area:	2.03 sq.m		
Border:	10 x 20	Drawn:	RozosJ
Cnr Rad:	100	Checked:	
		File:	W4-9-2n(R)
 Transport Roads & Maritime Services		Path:	H:\Signs\Standard_Signs & Symbols\Tunnel Signs\New Tunnel Signs
Prepared using TraSiCAD Product of QMR		Guidance & Delineation Team Traffic Engineering Services Technical & Project Services 99 Phillip St Parramatta NSW 2150	W4-9-2n(R)