

QR CODE	Scan to Check Document Version	REV	DATE	AMENDMENT / REVISION DESCRIPTION	APPROVAL
		01	23-08-18	AS Form & material classification raised	P. Oliver

DRAWING FILE LOCATION / NAME: H:\SIGN\TTT\DRAWINGS\PL\OT\WARWMS-218NDWG  
**MATERIALS:** ALUMINIUM SIGN  
 BLACK LEGEND AND BORDER  
 ON AS1906: 1 CL.400 YELLOW REFLECTORISED GROUND

DESIGNED		VERIFIED	
SIGNED		SIGNED	
NAME	M. Davies	NAME	P. Oliver
DATE	31-07-19	TITLE	Manager, Guidance & Delineation
REVIEWED		DATE	31-07-19
SIGNED	J. Rozdos		
NAME	J. Rozdos		
DATE	31-07-19		

PREPARED BY  
**Transport Roads & Maritime Services**  
 GUIDANCE AND DELINEATION UNIT  
 TRAFFIC ENGINEERING SERVICES  
 TECHNICAL AND PROJECT SERVICES

**WARNING SIGN**  
**W5-218N**  
**WATCH FOR LOGGING TRUCKS**

SCALE: 1:10


EDMS No. XXXXXXXXXX

SHEET No. 1

ISS 0

SHEET 1 OF 1

**ACCEPTED FOR CONSTRUCTION**

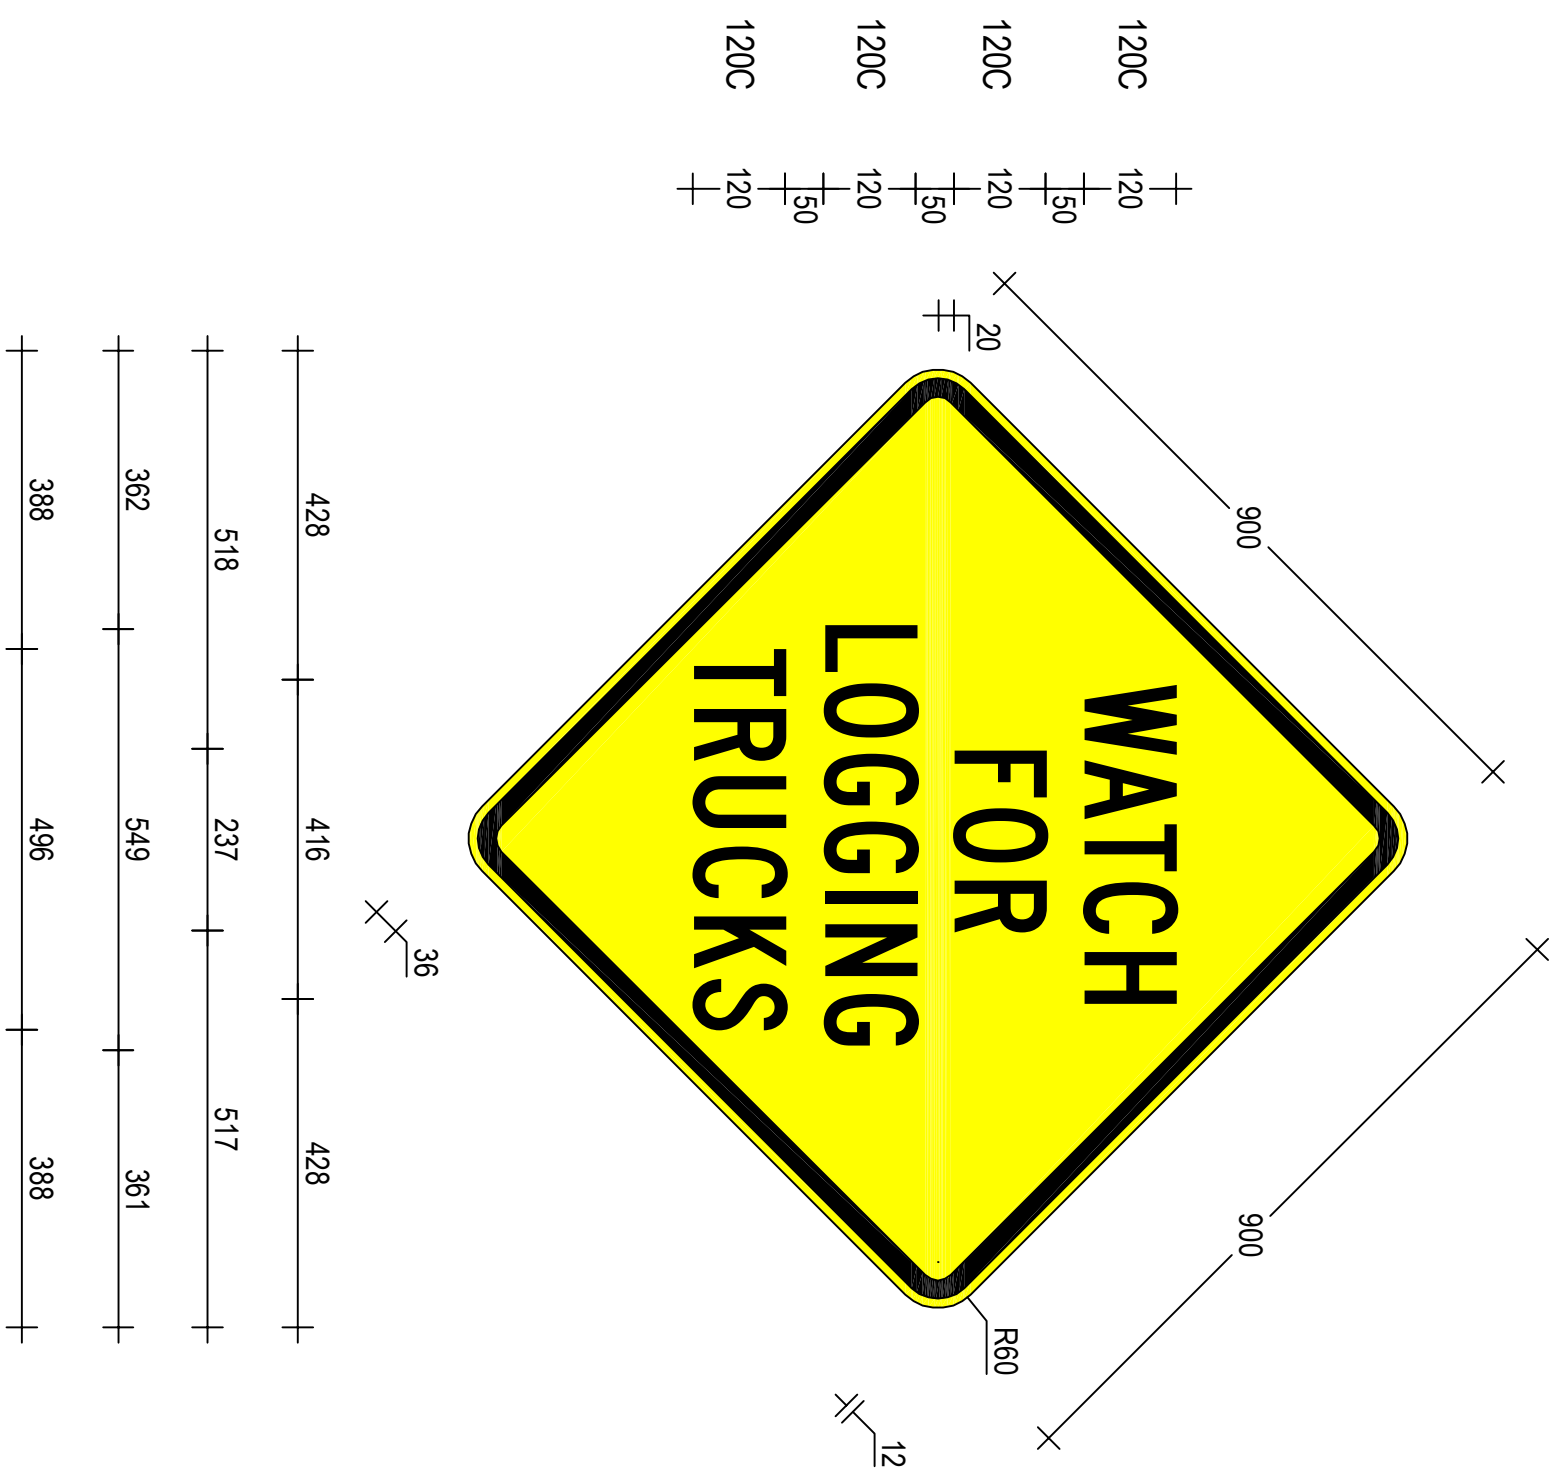

**W5-218n(C)**  
**900 x 900**