


W5-240

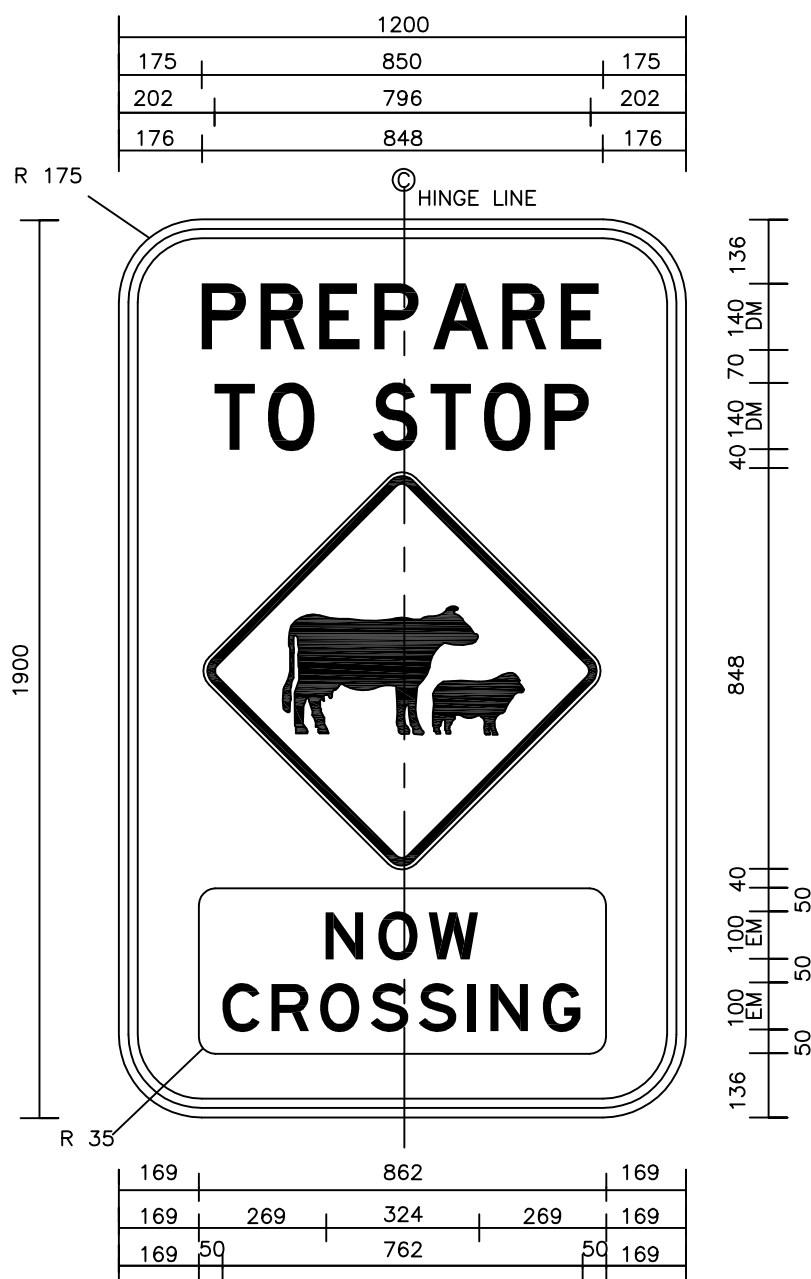

Cl.1 White reflectorised legend and border on Cl.1 Red reflectorised ground.
Use W5-214A for warning sign.
Patch: Black legend on Cl.1 Yellow reflectorised ground.

Note: Aluminium sign. Sign to be hinged vertically down the centre line and be lockable in both open and closed positions.

SCALE 1:16

TITLE

WARNING SIGN
W5-240

Drawn: VC 16/11/12

CHKED: FR 16/11/12

**Transport
Roads & Maritime
Services**

GUIDANCE AND DELINEATION UNIT
27-31 ARGYLE ST, PARRAMATTA 2150

H:\SIGNS\TTT\DRAWINGS\PLOT\WARNING\W5-240.DWG

Revision: 0