



05101520253035404550mm ON A3 SIZE ORIGINAL

QR CODE	Scan to Check Document Version	REV	DATE	AMENDMENT / REVISION DESCRIPTION	APPROVAL	DRAWING FILE LOCATION / NAME: H:\SIGNS\TTT\DRAWINGS\PL\OTW\ARNW5-29.DWG	DESIGNED	SIGNED	NAME	DATE	VERIFIED	SIGNED	NAME	DATE	TITLE	PREPARED BY	GUIDANCE AND DELINEATION UNIT	TRAFFIC ENGINEERING SERVICES	TECHNICAL AND PROJECT SERVICES	WARNING SIGN	W5-29	KANGAROO (Symbolic)	SCALE: 1:20	EDMS No.	XXXXXXXXXX	SHEET No.	1	ISS	0	SHEET 1 OF 1
		01	23-08-18	AS Fonts & material classification revised	P Oliver				M. Davies	31-07-19			P. Oliver	31-07-19	Manager, Guidance & Delineation	NSW GOVERNMENT	Transport Roads & Maritime Services													
ALL DIMENSIONS ARE IN MILLIMETRES UNLESS OTHERWISE SPECIFIED							SIGN TO BE MANUFACTURED IN ACCORDANCE WITH RMS QA SPECIFICATION 3400																							


ACCEPTED FOR CONSTRUCTION

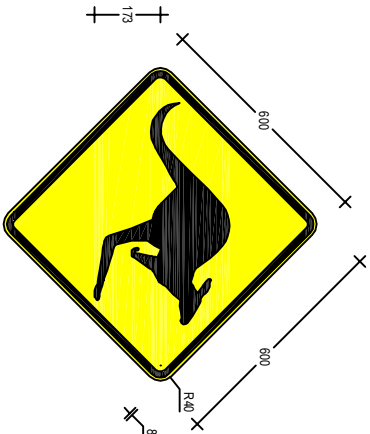


W5-29A
600 x 600

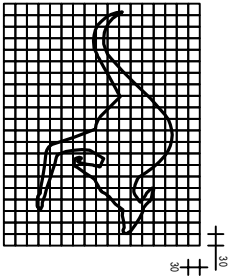


Symbol Detail

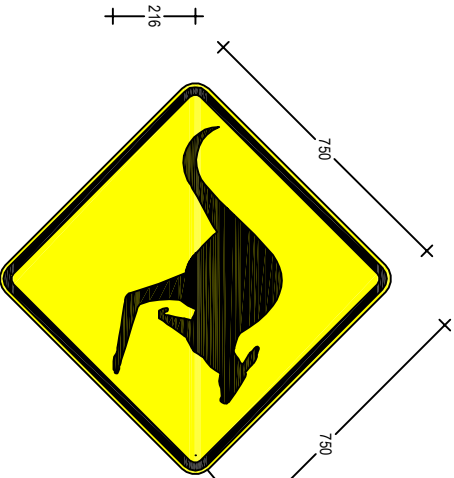


W5-29B
750 x 750

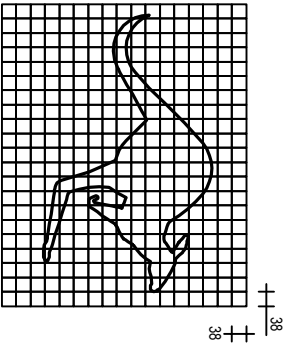


Symbol Detail

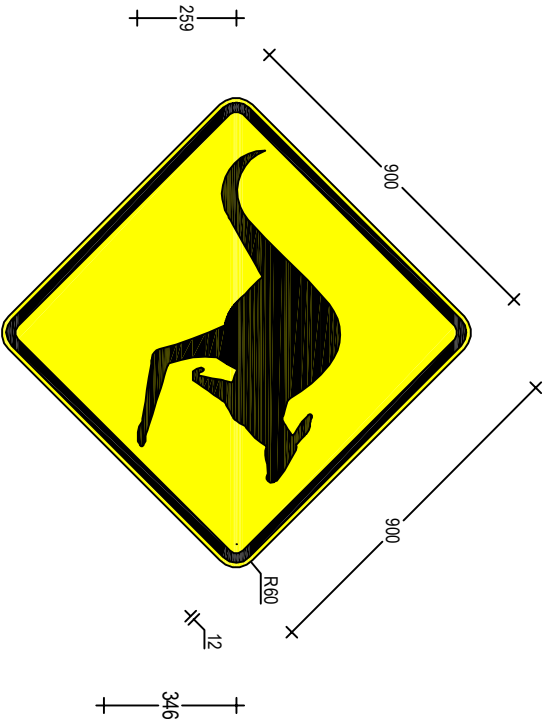


W5-29C
900 x 900

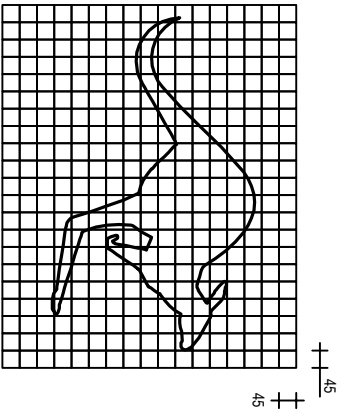

Symbol Detail

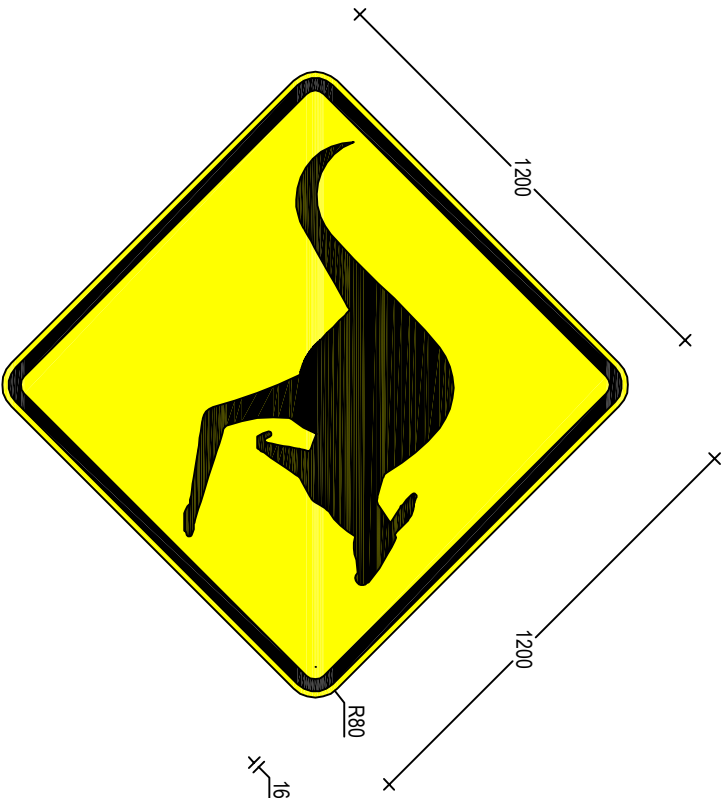

W5-29n(D)
1200 x 1200

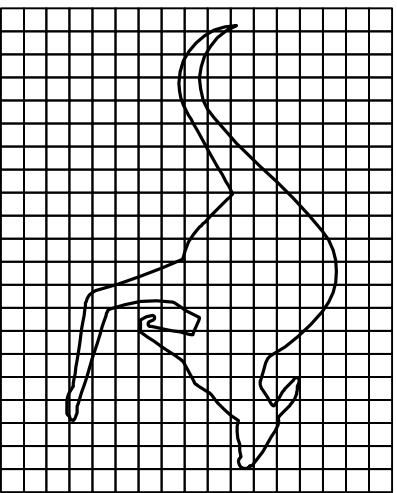

Symbol Detail