


QR CODE	Scan to Check Document Validity	REV	DATE	AMENDMENT / REVISION DESCRIPTION	APPROVAL
		01	23-08-18	AS Form & material classification raised	P. Oliver

ALL DIMENSIONS ARE IN MILLIMETRES UNLESS OTHERWISE SPECIFIED

DESIGNED		VERIFIED	
SIGNED		SIGNED	
NAME	M. Davies	NAME	P. Oliver
DATE	31-07-19	TITLE	Manager, Guidance & Delineation
REVIEWED		DATE	31-07-19
SIGNED	J. Rozdos		
NAME	J. Rozdos		
DATE	31-07-19		


PREPARED BY
 GUIDANCE AND DELINEATION UNIT
 TRAFFIC ENGINEERING SERVICES
 TECHNICAL AND PROJECT SERVICES




Transport
 Roads & Maritime
 Services

WARNING SIGN	EDMS No	SHEET No	ISS
W5-35(L)	XXXXXXXXXX	1	0
ADDED LANE LEFT (Symbolic)			
SCALE: 1:20			
			SHEET 1 OF 1


ACCEPTED FOR CONSTRUCTION

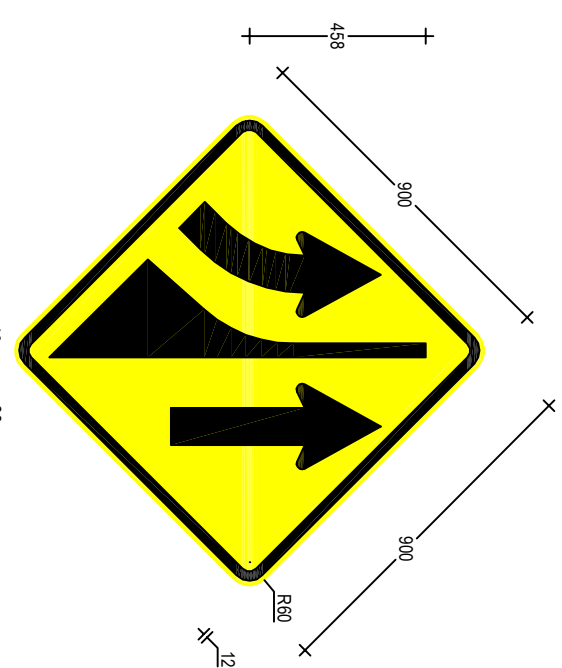


W5-35C(L)
900 x 900

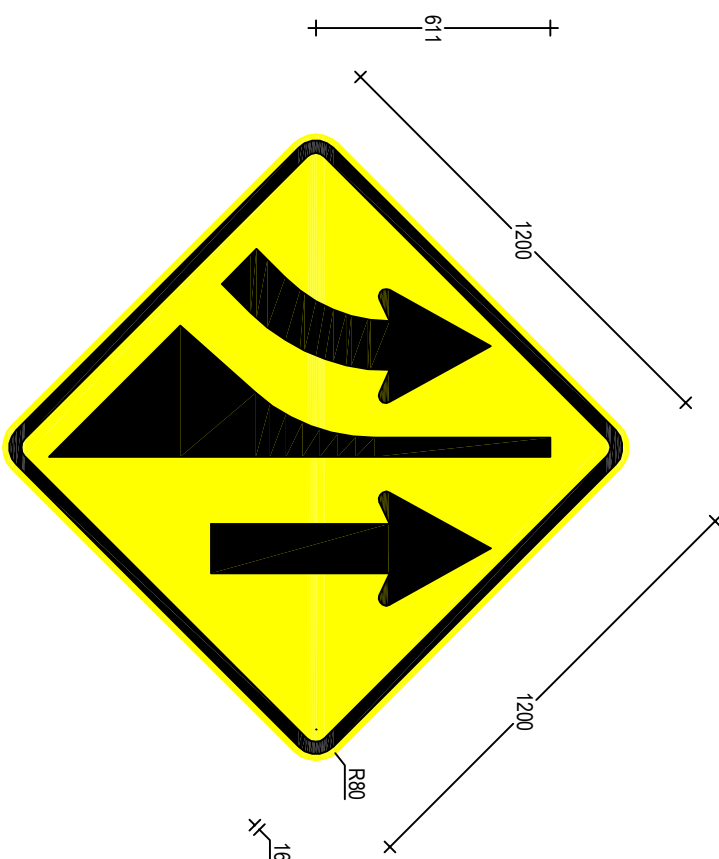

W5-35D(L)
1200 x 1200

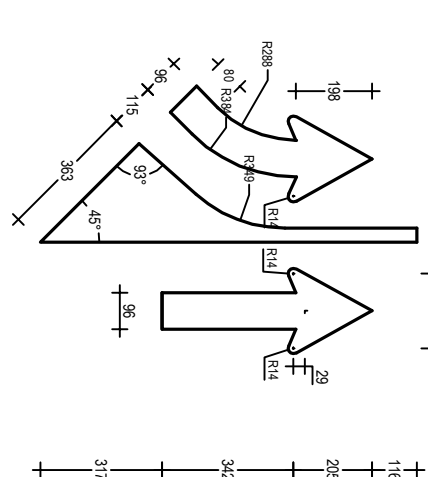

Symbol Detail

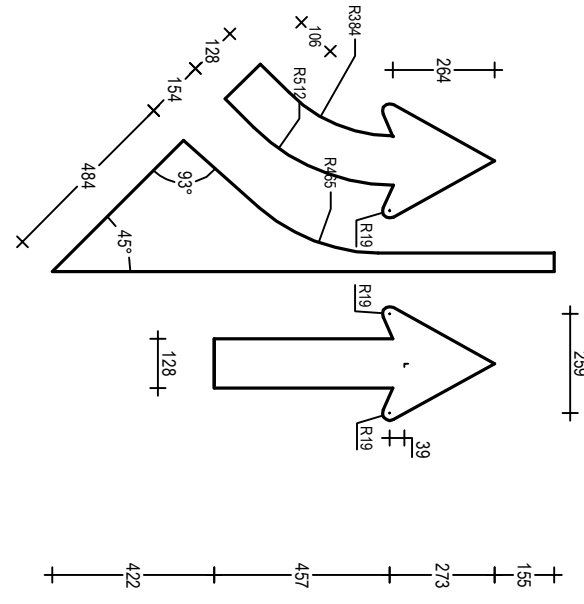

Symbol Detail