



05101520253035404550mm ON A3 SIZE ORIGINAL

QR CODE	Scan to Check Document Version	REV	DATE	AMENDMENT / REVISION DESCRIPTION	APPROVAL
		01	23-08-18	AS Fonts & material classification revised	P Oliver
DRAWING FILE LOCATION / NAME: H:\SIGNS\TTT\DRAWINGS\PI\OTW\ARNW5-8.DWG					
MATERIALS: ALUMINIUM SIGN BLACK LEGEND AND BORDER ON AS1906.1 CL.400 YELLOW REFLECTORISED GROUND					
ALL DIMENSIONS ARE IN MILLIMETRES UNLESS OTHERWISE SPECIFIED					
SIGN TO BE MANUFACTURED IN ACCORDANCE WITH RMS QA SPECIFICATION 3400					

DESIGNED	
SIGNED	
NAME	M. Davies
DATE	31-07-19
REVIEWED	
SIGNED	
NAME	J. Rozdos
DATE	31-07-19

VERIFIED	
SIGNED	
NAME	P. Oliver
TITLE	Manager, Guidance & Delineation
DATE	31-07-19



NSW GOVERNMENT



Transport Roads & Maritime Services

PREPARED BY
GUIDANCE AND DELINEATION UNIT
TRAFFIC ENGINEERING SERVICES
TECHNICAL AND PROJECT SERVICES

WARNING SIGN

W5-8
LOW LEVEL BRIDGE

SCALE: 1:20

EDMS No. XXXXXXXXXX


SHEET No. 1

ISS 0

SHEET 1 OF 1

A

ACCEPTED FOR CONSTRUCTION

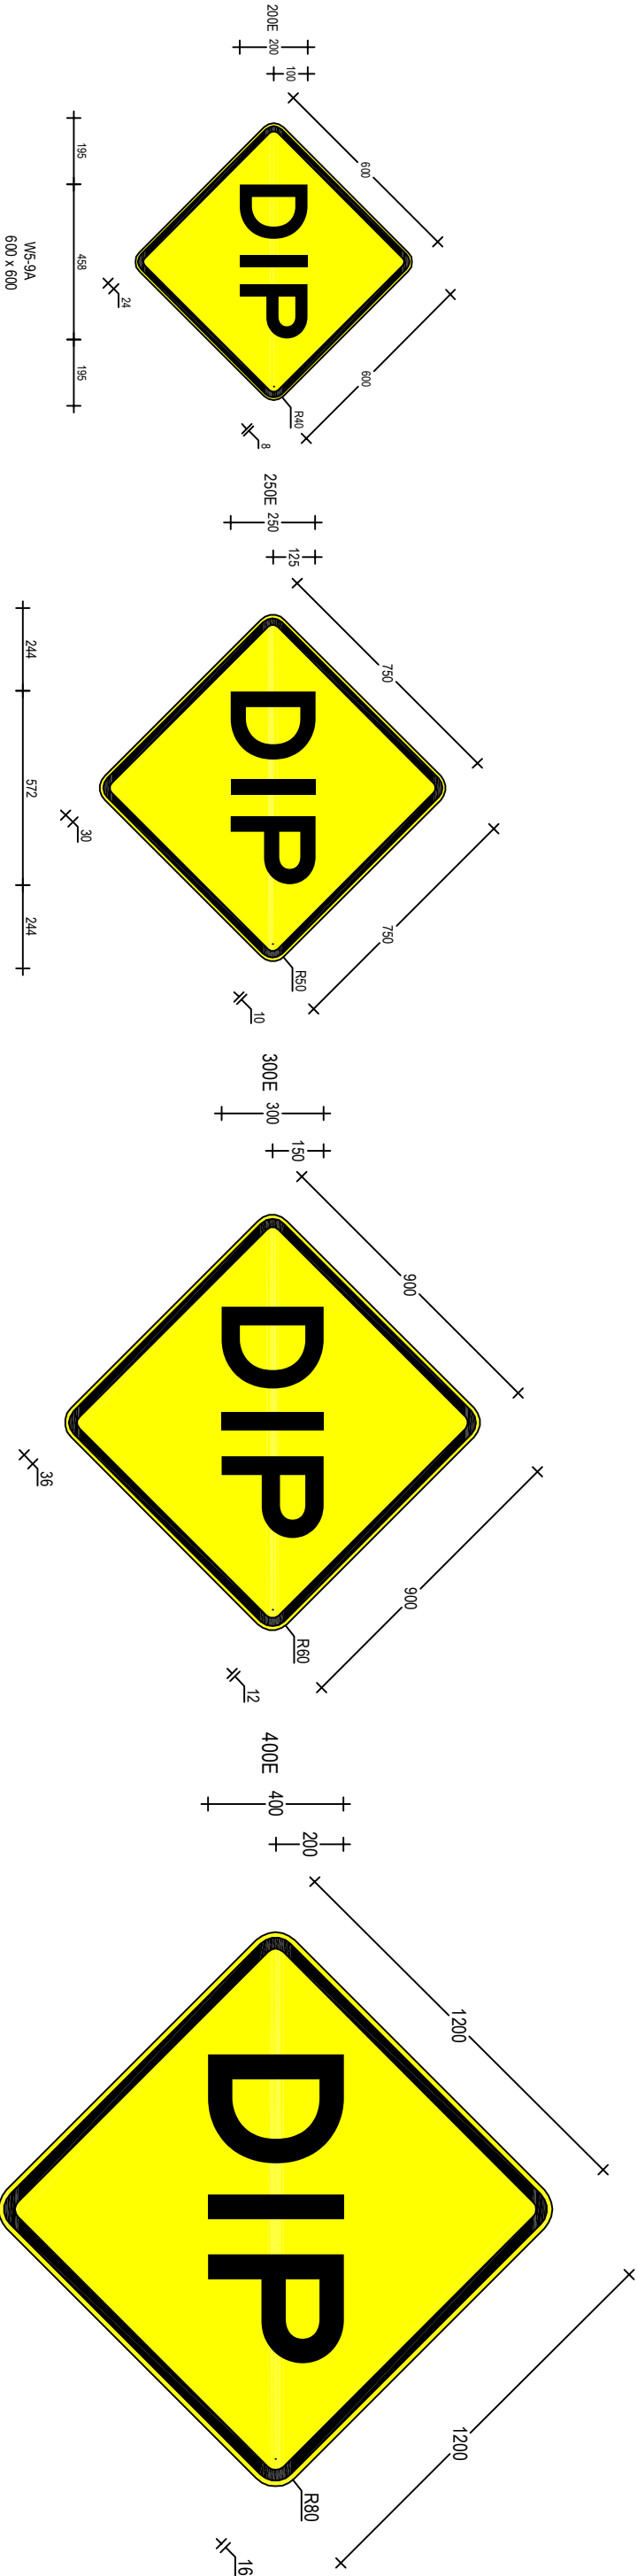

W5-9n(D)
1200 x 1200