
 
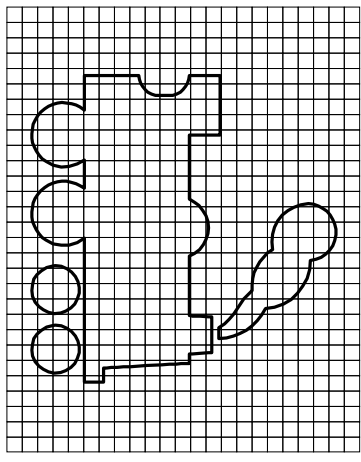
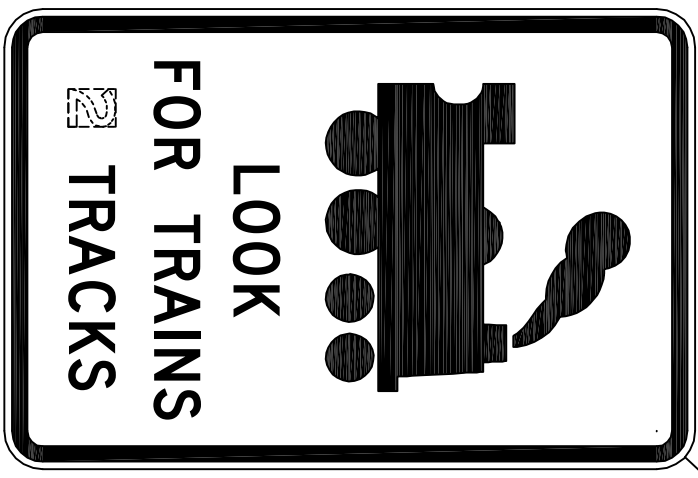


0 5 10 15 20 25 30 35 40 45 50mm ON A3 SIZE ORIGINAL

OR CODE		Revision to Check	REV	DATE	AMENDMENT / REVISION DESCRIPTION	APPROVAL	DRAWING FILE LOCATION / NAME: H:\SIGNS\TTD\DRAWINGS\PA\OTW\MANW7-14-4.DWG
		Location: 01	01	23-08-18	AS Forms & material classification revised	P Oliver	
MATERIALS: ALUMINIUM SIGN BLACK LEGEND ON AS1906.1 CL 400 WHITE REFLECTORISED GROUND							
SIGN TO BE MANUFACTURED IN ACCORDANCE WITH RMS QA SPECIFICATION 3400							
DESIGNED		SIGNED  NAME: M. Davies DATE: 31-07-19					
REVIEWED		SIGNED  NAME: J. Rozos DATE: 31-07-19					
VERIFIED		SIGNED  NAME: P. Oliver TITLE: Manager Guidance & Delination DATE: 31-07-19					
 Transport Roads & Maritime Services							
PREPARED BY GUIDANCE AND DELINEATION UNIT TRAFFIC ENGINEERING SERVICES TECHNICAL AND PROJECT SERVICES							
WARNING SIGN W7-14-4 LOOK FOR TRAINS xx TRACKS (Symbolic)							
SCALE: 1:5							
SHEET 1 OF 1							
ENDS NO. XXXXXXXX SHEET NO. 1							
SS 0							
© Roads and Maritime Service							

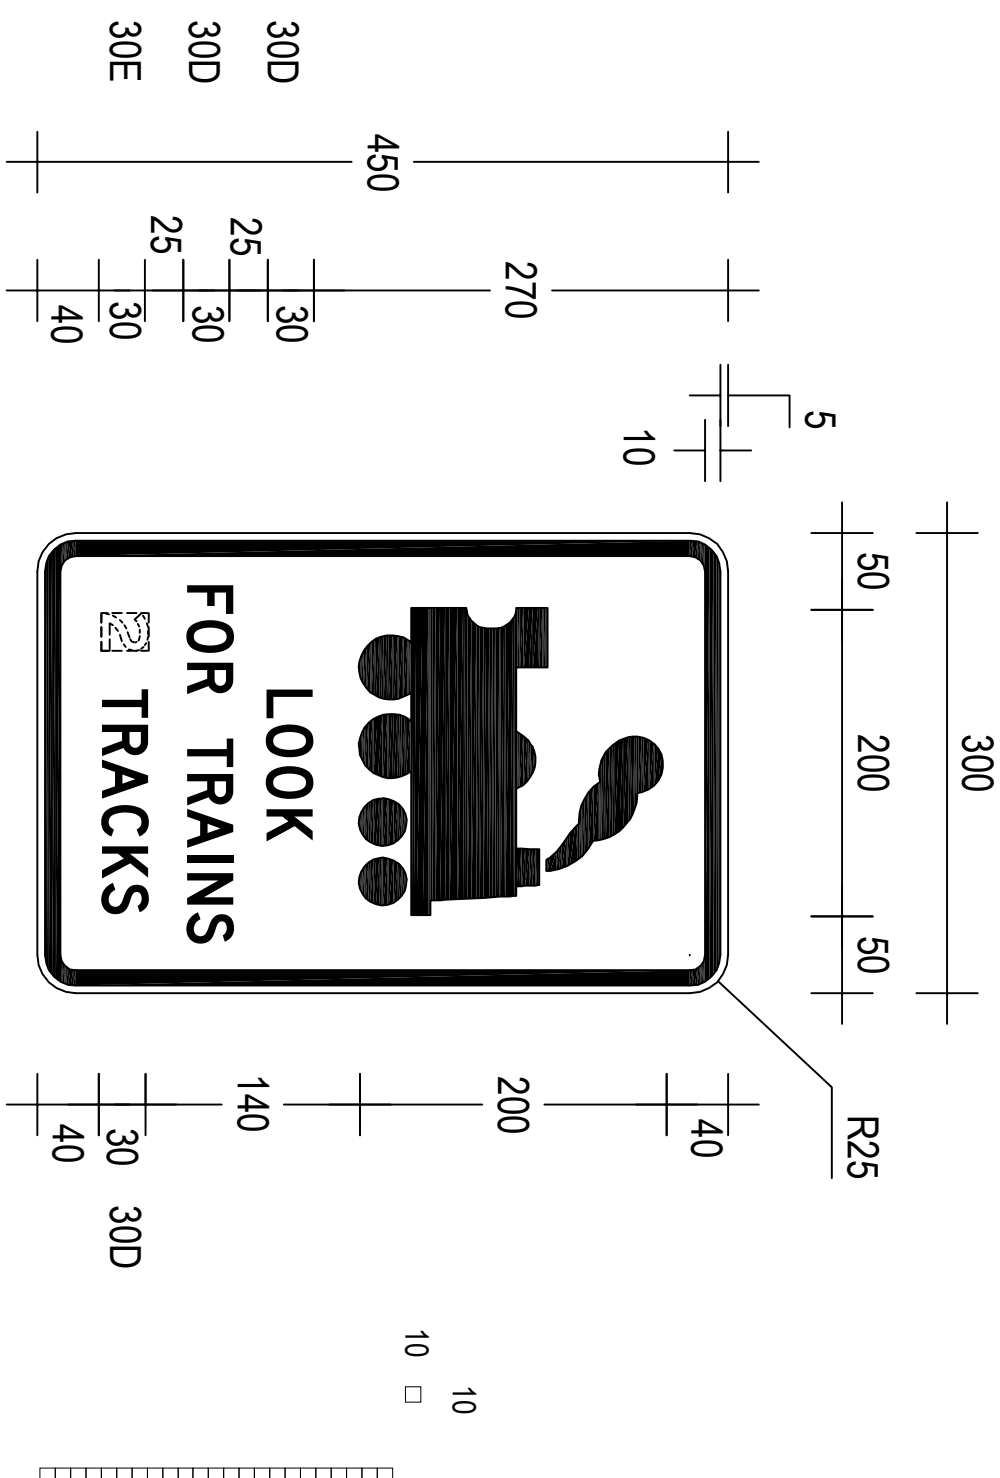

Symbol Detail

ACCEPTED FOR CONSTRUCTION

© Roads and Maritime Servic