

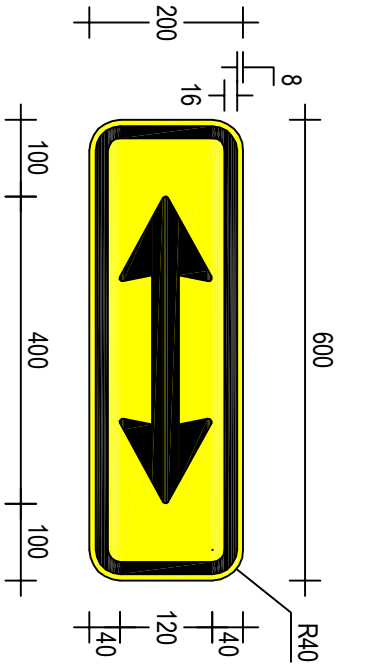


OR CODE		Scan to Check Document Version		REV	DATE	AMENDMENT / REVISION DESCRIPTION	APPROVAL	DRAWING FILE LOCATION / NAME: H:\SIGNS\TTT\DRAWINGS\PI\OTWARR\W8-23.DWG	DESIGNED	VERIFIED	 Transport Roads & Maritime Services		WARNING SIGN W8-23 CROSSING ARROWS		SHEET 1 OF 1		EDMS No. XXXXXXXXX		SHEET No. 1		ISS 0		© Roads and Maritime Service		
				01	23-08-18	AS Forms & material classification revised	P Oliver	MATERIALS: ALUMINIUM SIGN BLACK SYMBOL AND BORDER ON AS1906.1 CL 400 YELLOW REFLECTORISED GROUND	SIGNED NAME: M Davies DATE: 31-07-19	SIGNED NAME: P Oliver TITLE: Manager Guidance & Delineation DATE: 31-07-19															
ALL DIMENSIONS ARE IN MILLIMETRES UNLESS OTHERWISE SPECIFIED									SIGN TO BE MANUFACTURED IN ACCORDANCE WITH RMS QA SPECIFICATION 3400					PREPARED BY GUIDANCE AND DELINEATION UNIT TRAFFIC ENGINEERING SERVICES TECHNICAL AND PROJECT SERVICES		SCALE: 1:10									



ACCEPTED FOR CONSTRUCTION

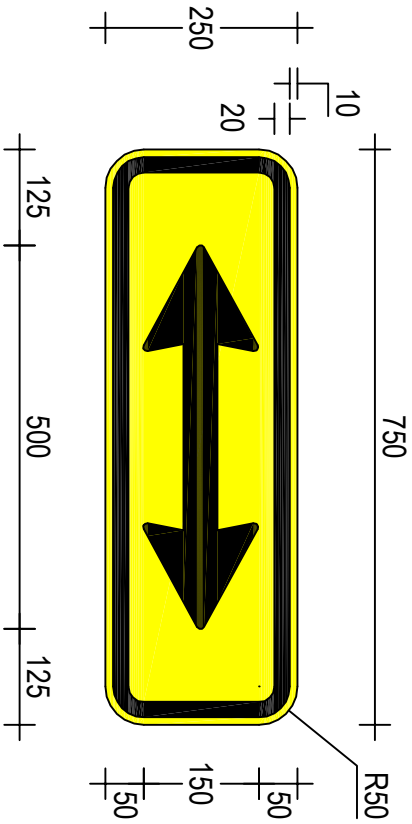

W8-23(A)
600 x 200

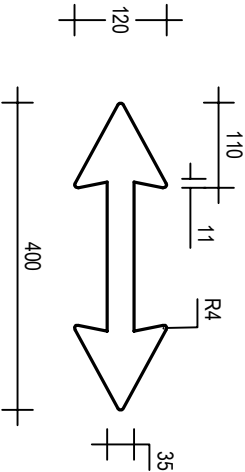

W8-23(B)
750 x 250

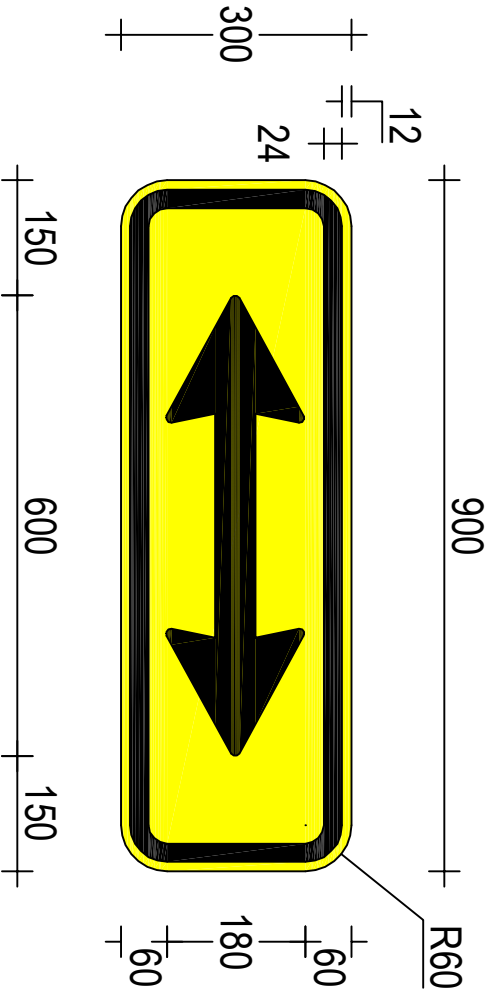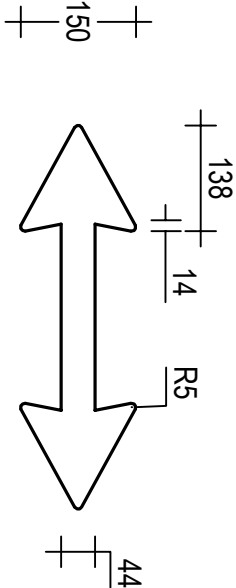

W8-23n(C)
900 x 300

