


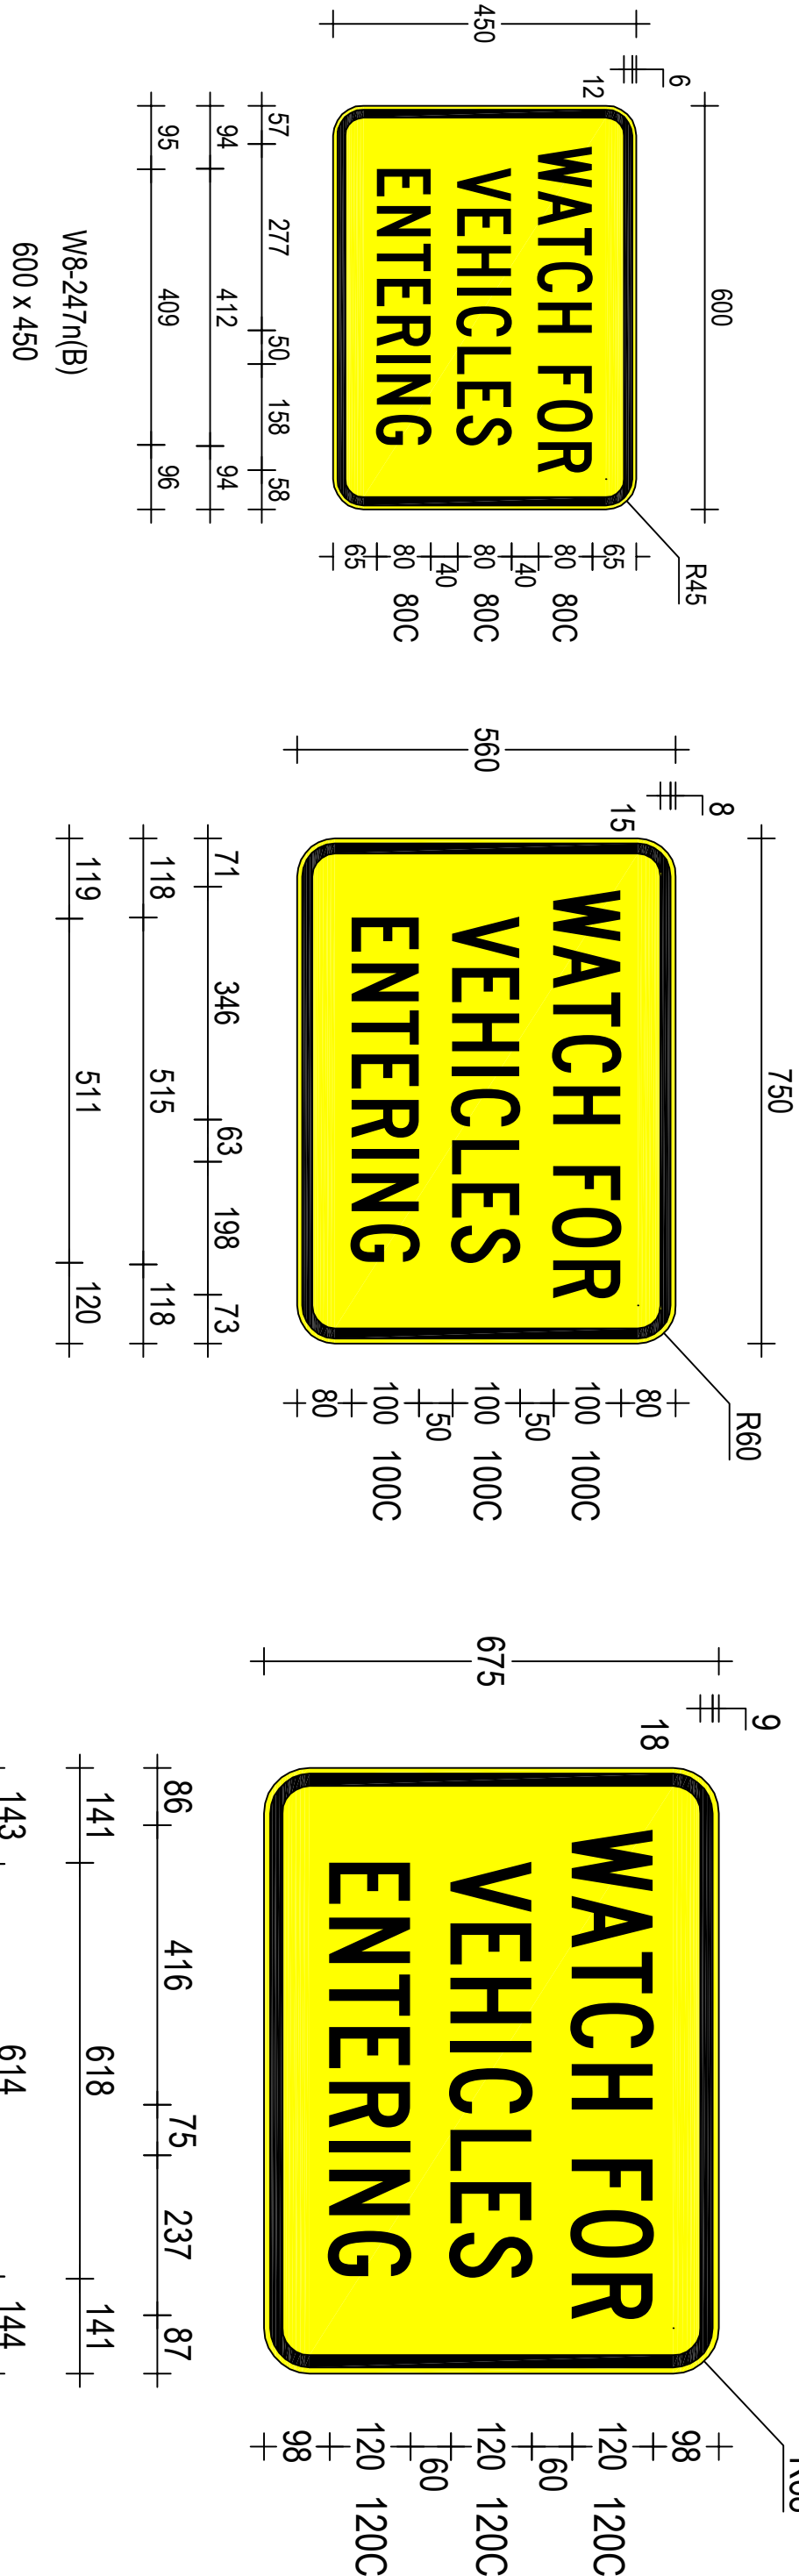

ACCEPTED FOR CONSTRUCTION