

THIS DRAWING MAY BE PREPARED IN COLOUR AND MAY BE INCOMPLETE IF COPIED
50mm ON A3 SIZE ORIGINAL



NOTE:
1. AERIAL PHOTOGRAPHY PROVIDED BY ROADS AND MARITIME SERVICES.

LEGEND:

- PROJECT BOUNDARY
- PRIVATE PROPERTY
- PUBLIC PROPERTY

NOT FOR CONSTRUCTION

DRAWING FILE LOCATION / NAME C:\project\syd_projects\alexina.spinks\0337254\DS2019-000085-DD-PW-SKT-1022.dwg			DESIGN LOT CODE		DESIGN MODEL FILE(S) USED FOR DOCUMENTATION OF THIS DRAWING A2MP-S1DD-01-RD-MOD-1001(01)		PLOT DATE / TIME 23/08/2019 - 10:53:47 AM		PLOT BY Alexina Spinks		CLIENT CITY OF SYDNEY COUNCIL ALEXANDRIA TO MOORE PARK CONNECTIVITY UPGRADE EUSTON RD, FOUNTAIN ST, BOTANY RD, McEVOY ST, LACHLAN ST, DACEY AVE AND SOUTH DOWLING ST PROPERTY ACQUISITION FOUNTAIN ST INTERSECTION		SHEET 1 OF 1		PART 1	
EXTERNAL REFERENCE FILES			WVR No.		APPROVAL M. C.		SCALES ON A3 SIZE DRAWING 0 10 20 30 40 SCALE 1:1000m		DRAWINGS / DESIGN PREPARED BY ARUP Barrack Place Level 5, 151 Clarence Street Sydney NSW 2000 Tel +61 (02) 9320 9320 Fax +61 (02) 9320 9321 www.arup.com DRG No. DS2019-000085-DD-PW-DWG-1022		TITLE DRAWN R. MANN 30.07.19		NAME C. LORETO 30.07.19		DATE 30.07.19	
REV 0			DATE 30.07.19		AMENDMENT / REVISION DESCRIPTION ISSUE FOR INFORMATION		CO-ORDINATE SYSTEM MGA ZONE 56		HEIGHT DATUM AHD		DESIGN A. SPINKS 30.07.19		DRG CHECK C. LORETO 30.07.19		DESIGN CHECK A. HIGGINS 30.07.19	
											DESIGN MNGR M. CARTER 30.07.19		PROJECT MNGR C. MOORE 30.07.19		PREPARED FOR INFRASTRUCTURE DEVELOPMENT PROJECT DEVELOPMENT	
															RMS REGISTRATION No. DS2019/000085	
															ISSUE STATUS FOR INFORMATION	
															EDMS No. SF2016/193947	
															SHEET No. PW-1022	
															ISSUE 0	

NOTE:

1. AERIAL PHOTOGRAPHY PROVIDED BY ROADS AND MARITIME SERVICES.

LEGEND:

--- PROJECT BOUNDARY


PRIVATE PROPERTY

PUBLIC PROPERTY

— . . — PROJECT BOUNDARY
PRIVATE PROPERTY
PUBLIC PROPERTY

A3

DRAWING FILE LOCATION / NAME C:\projects\syd_projects\alexina.spinks\d0337254\DS2019-000085-DD-PW-SKT-1024.dwg				DESIGN LOT CODE		DESIGN MODEL FILE(S) USED FOR DOCUMENTATION OF THIS DRAWING A2MP-S1DD-01-RD-MOD-1001(01)				PLOT DATE / TIME 23/08/2019 - 10:53:45 AM			PLOT BY Alexina Spinks		CLIENT  Transport Roads & Maritime Services		CITY OF SYDNEY COUNCIL ALEXANDRIA TO MOORE PARK CONNECTIVITY UPGRADE EUSTON RD, DACEY ST, BOTANY RD, McEVOY ST, LACHLAN ST, FAHEY AVE AND SOUTH DOWLING ST PROPERTY ACQUISITION BOTANY RD INTERSECTION SHEET 1 OF 1				A3							
EXTERNAL REFERENCE FILES		REV 0	DATE 30.07.19	AMENDMENT / REVISION DESCRIPTION ISSUE FOR INFORMATION		WVR No.	APPROVAL M. C.		SCALES ON A3 SIZE DRAWING 0 10 20 30 40 SCALE 1:1000m			DRAWINGS / DESIGN PREPARED BY ARUP Barrack Place Level 5, 151 Clarence Street Sydney NSW 2000 Tel +61 (02) 9320 9320 Fax +61 (02) 9320 9321 www.arup.com CONSULT AUSTRALIA Member Firm Arup Pty Ltd ABN 18 000 996 165				TITLE		NAME		DATE		PREPARED FOR		RMS REGISTRATION No. DS2019/000085				PART -
												DRAWN		R. MANN		30.07.19		INFRASTRUCTURE DEVELOPMENT		ISSUE STATUS FOR INFORMATION		EDMS No. SF2016/193947		SHEET No. PW-1024		ISSUE		
												DRG CHECK		C. LORETO		30.07.19		PROJECT DEVELOPMENT										
												DESIGN		A. SPINKS		30.07.19												
												DESIGN CHECK		A. HIGGINS		30.07.19												
												DESIGN MNGR		M. CARTER		30.07.19												
												PROJECT MNGR		C. MOORE		30.07.19												
									CO-ORDINATE SYSTEM MGA ZONE 56			HEIGHT DATUM AHD																
															DRG No. DS2019-000085-DD-PW-SKT-1024													

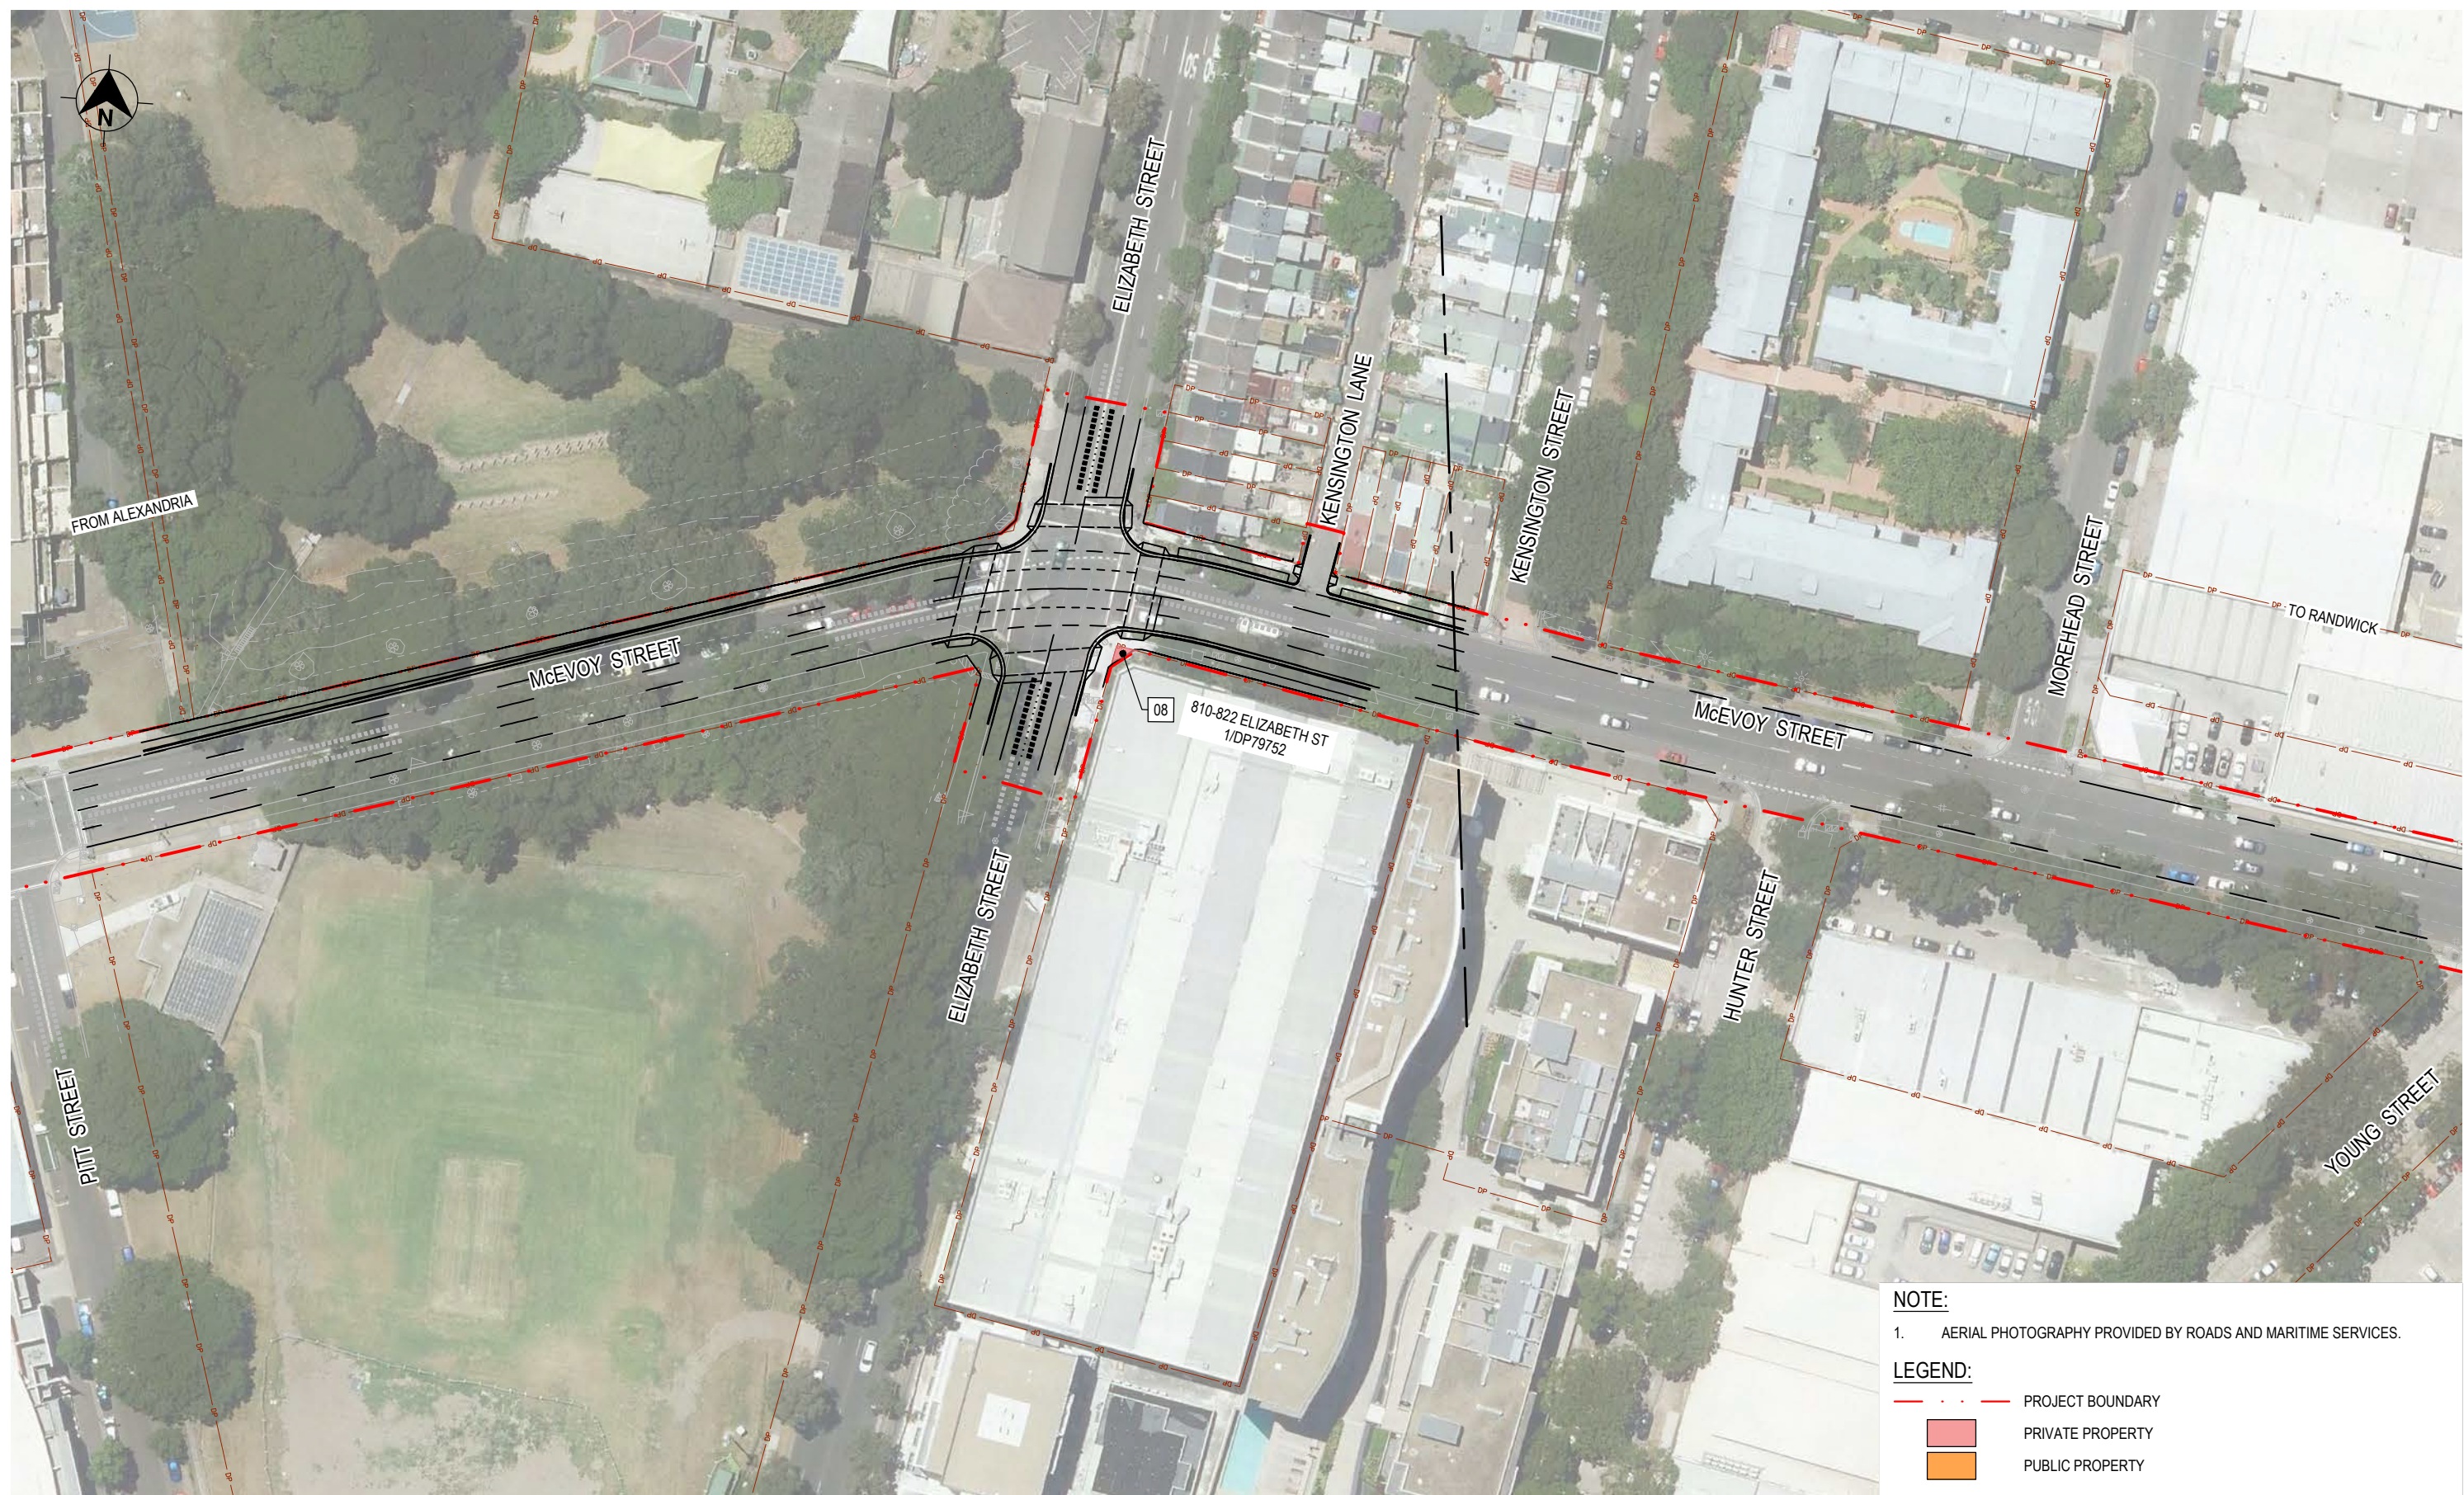

1. AERIAL PHOTOGRAPHY PROVIDED BY ROADS AND MARITIME SERVICES.

— . . — PROJECT BOUNDARY
PRIVATE PROPERTY
PUBLIC PROPERTY


A3

DRAWING FILE LOCATION / NAME C:\projects\syd_projects\alexina.spinks\d0337254IDS2019-000085-DD-PW-SKT-1025.dwg				DESIGN LOT CODE		DESIGN MODEL FILE(S) USED FOR DOCUMENTATION OF THIS DRAWING A2MP-S1DD-01-RD-MOD-1001(01)		PLOT DATE / TIME 23/08/2019 - 10:53:45 AM		PLOT BY Alexina Spinks		CLIENT		CITY OF SYDNEY COUNCIL ALEXANDRIA TO MOORE PARK CONNECTIVITY UPGRADE EUSTON RD, FOUNTAIN ST, BOTANY RD, McEVROY ST, LACHLAN ST, DACEY AVE AND SOUTH DOWLING ST PROPERTY ACQUISITION ELIZABETH ST INTERSECTION		SHEET 1 OF 1	
EXTERNAL REFERENCE FILES				REV	DATE	AMENDMENT / REVISION DESCRIPTION		VWR No.	APPROVAL	SCALES ON A3 SIZE DRAWING		DRAWINGS / DESIGN PREPARED BY		TITLE		NAME	DATE
				0	30.07.19	ISSUE FOR INFORMATION			M. C.	0 10 20 30 40 SCALE 1:1000m		ARUP Barrack Place Level 5, 151 Clarence Street Sydney NSW 2000 Tel +61 (02) 9320 9320 Fax +61 (02)9320 9321 www.arup.com DRG No. DS2019-000085-DD-PW-SKT-1025 CONSULT AUSTRALIA Member Firm Anup Pty Ltd ABN 18 000 996 165		DRAWN		R. MANN	30.07.19
												DRG CHECK		C. LORETO	30.07.19		
												DESIGN		A. SPINKS	30.07.19		
												DESIGN CHECK		A. HIGGINS	30.07.19		
												DESIGN MNGR		M. CARTER	30.07.19		
												PROJECT MNGR		C. MOORE	30.07.19		

© Roads and Maritime Services

THIS DRAWING MAY BE PREPARED IN COLOUR AND MAY BE INCOMPLETE IF COPIED

50mm ON A3 SIZE ORIGINAL

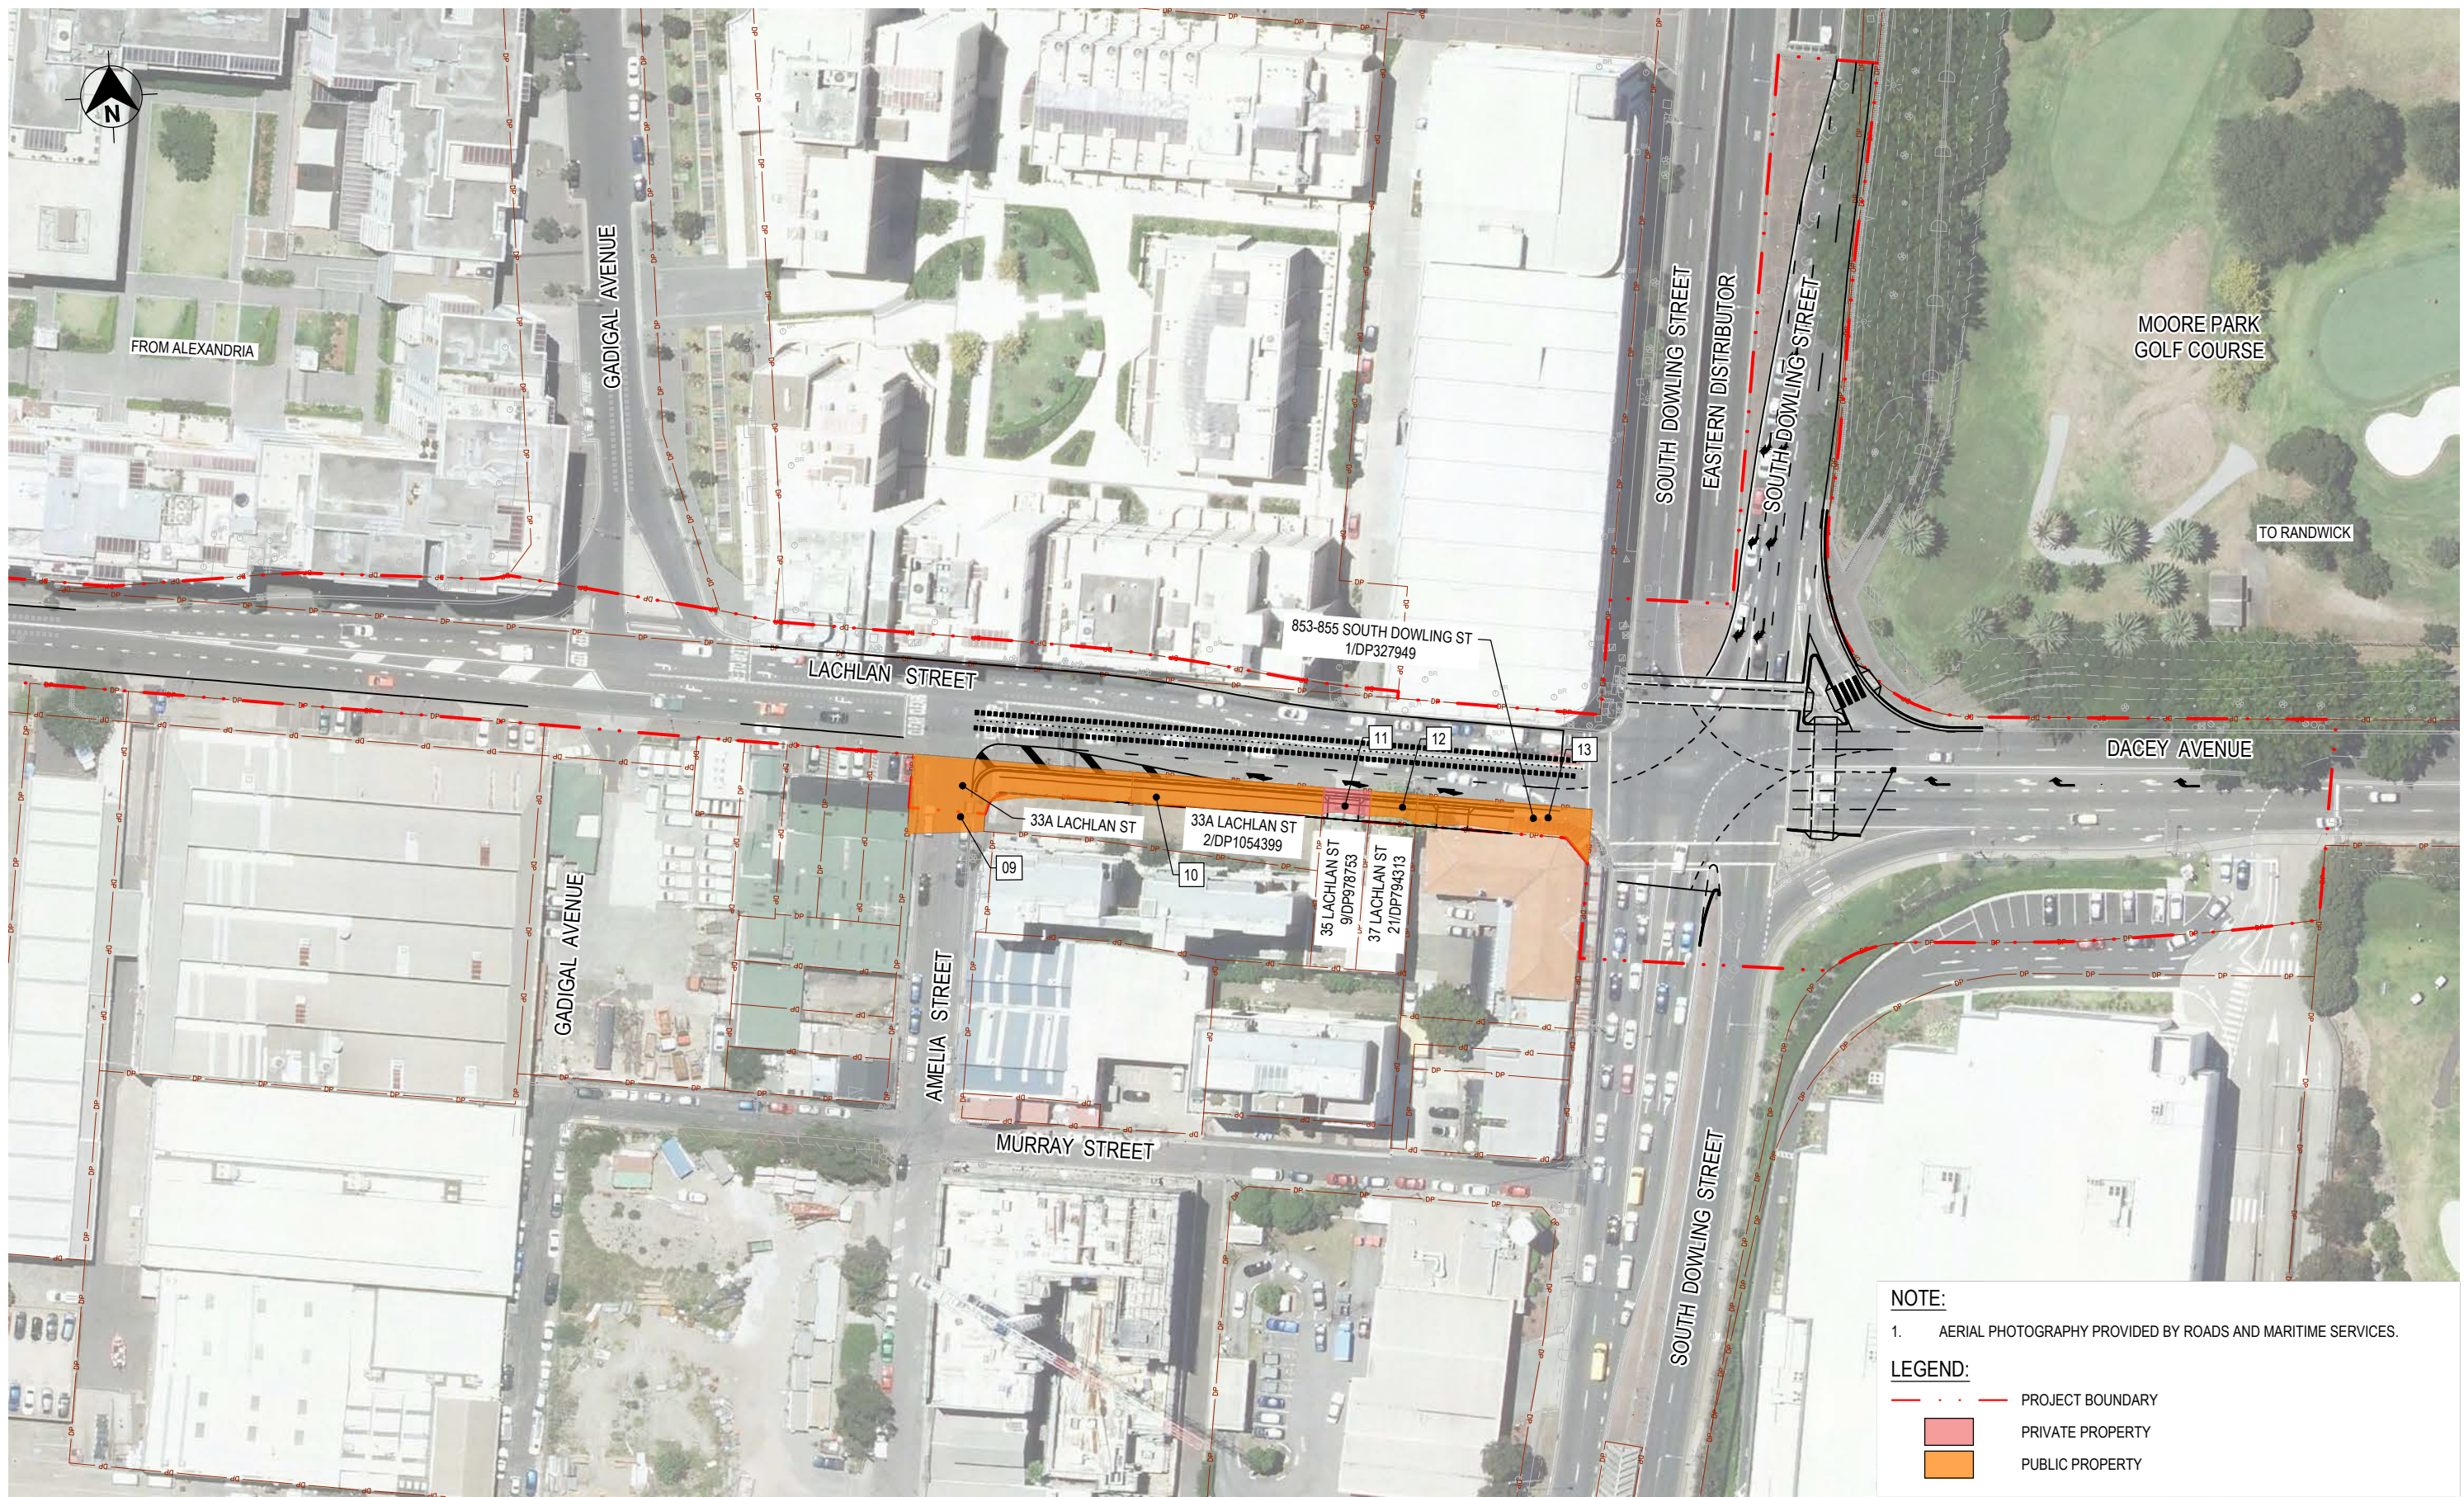

NOTE:

1. AERIAL PHOTOGRAPHY PROVIDED BY ROADS AND MARITIME SERVICES.

LEGEND:

- PROJECT BOUNDARY
PRIVATE PROPERTY
PUBLIC PROPERTY

NOT FOR CONSTRUCTION

DRAWING FILE LOCATION / NAME C:\project\syd_projects\alexina.spinks\0337254\DS2019-000085-DD-PW-SKT-1027.dwg				DESIGN LOT CODE		DESIGN MODEL FILE(S) USED FOR DOCUMENTATION OF THIS DRAWING A2MP-S1DD-01-RD-MOD-1001(01)				PLOT DATE / TIME 23/08/2019 - 10:53:46 AM		PLOT BY Alexina Spinks		CLIENT		CITY OF SYDNEY COUNCIL ALEXANDRIA TO MOORE PARK CONNECTIVITY UPGRADE EUSTON RD, FOUNTAIN ST, BOTANY RD, McEVOY ST, LACHLAN ST, DACEY AVE AND SOUTH DOWLING ST PROPERTY ACQUISITION SOUTH DOWLING ST INTERSECTION		A3	
EXTERNAL REFERENCE FILES				REV	DATE	AMENDMENT / REVISION DESCRIPTION				WVR No.	APPROVAL	SCALES ON A3 SIZE DRAWING				DRAWINGS / DESIGN PREPARED BY				TITLE		NAME		DATE		 Transport Roads & Maritime Services		PREPARED FOR INFRASTRUCTURE DEVELOPMENT PROJECT DEVELOPMENT		RMS REGISTRATION No. DS2019/000085		PART -		ISSUE STATUS FOR INFORMATION		EDMS No. SF2016/193947		SHEET No. PW-1027		ISSUE 0	
				0	30.07.19	ISSUE FOR INFORMATION					M. C.					 Barrack Place Level 5, 151 Clarence Street Sydney NSW 2000 Tel +61 (02) 9320 9320 Fax +61 (02) 9320 9321 www.arup.com DRG No. DS2019-000085-DD-PW-DRG-1027	